

DOWNSPOUT SCHEDULE			
BUILDING ID	GRID LINE	MAXIMUM SPACING	LOCATIONS
LEAN TO A	A	50'-0"	4
LEAN TO B	J	50'-0"	4

DATE	P.E.	ENO	CHK	DWN	ISSUE
11/26/08		JZ	JR	BW/EV	APPROVAL
01/29/09		JZ		TJF	REVISED APPROVALS
03/17/09		JZ		JH	PERMITS FOR APPROVAL
04/20/09				NJS	REVISED APPROVALS

NUCOR

BUILDING SYSTEMS


600 APACHE TRAIL
TERRELL, TX 75160
PHONE: (972) 524-5407
FAX: (972) 524-5417

PROJECT NAME: ASHISH MISHRA	CUSTOMER: METAL BUILDERS SUPPLY PEARL, MS
JACKSON, MS	

JOB NUMBER:
T08H0501A

SHEET NO:
E27 of 31

THIS SEAL PERTAINS ONLY TO THE MATERIALS DESIGNED AND SUPPLIED BY NUCOR BUILDING SYSTEMS AND NUCOR CORPORATION. THE DRAWINGS AND REPRESENT ARE THE PRODUCT OF NUCOR PROFESSIONAL ENGINEER WHOSE SEAL APPEARS ON THESE DRAWINGS IS EMPLOYED BY NUCOR BUILDING SYSTEMS AND DOES NOT BE CONSTRIED AS SUCH.

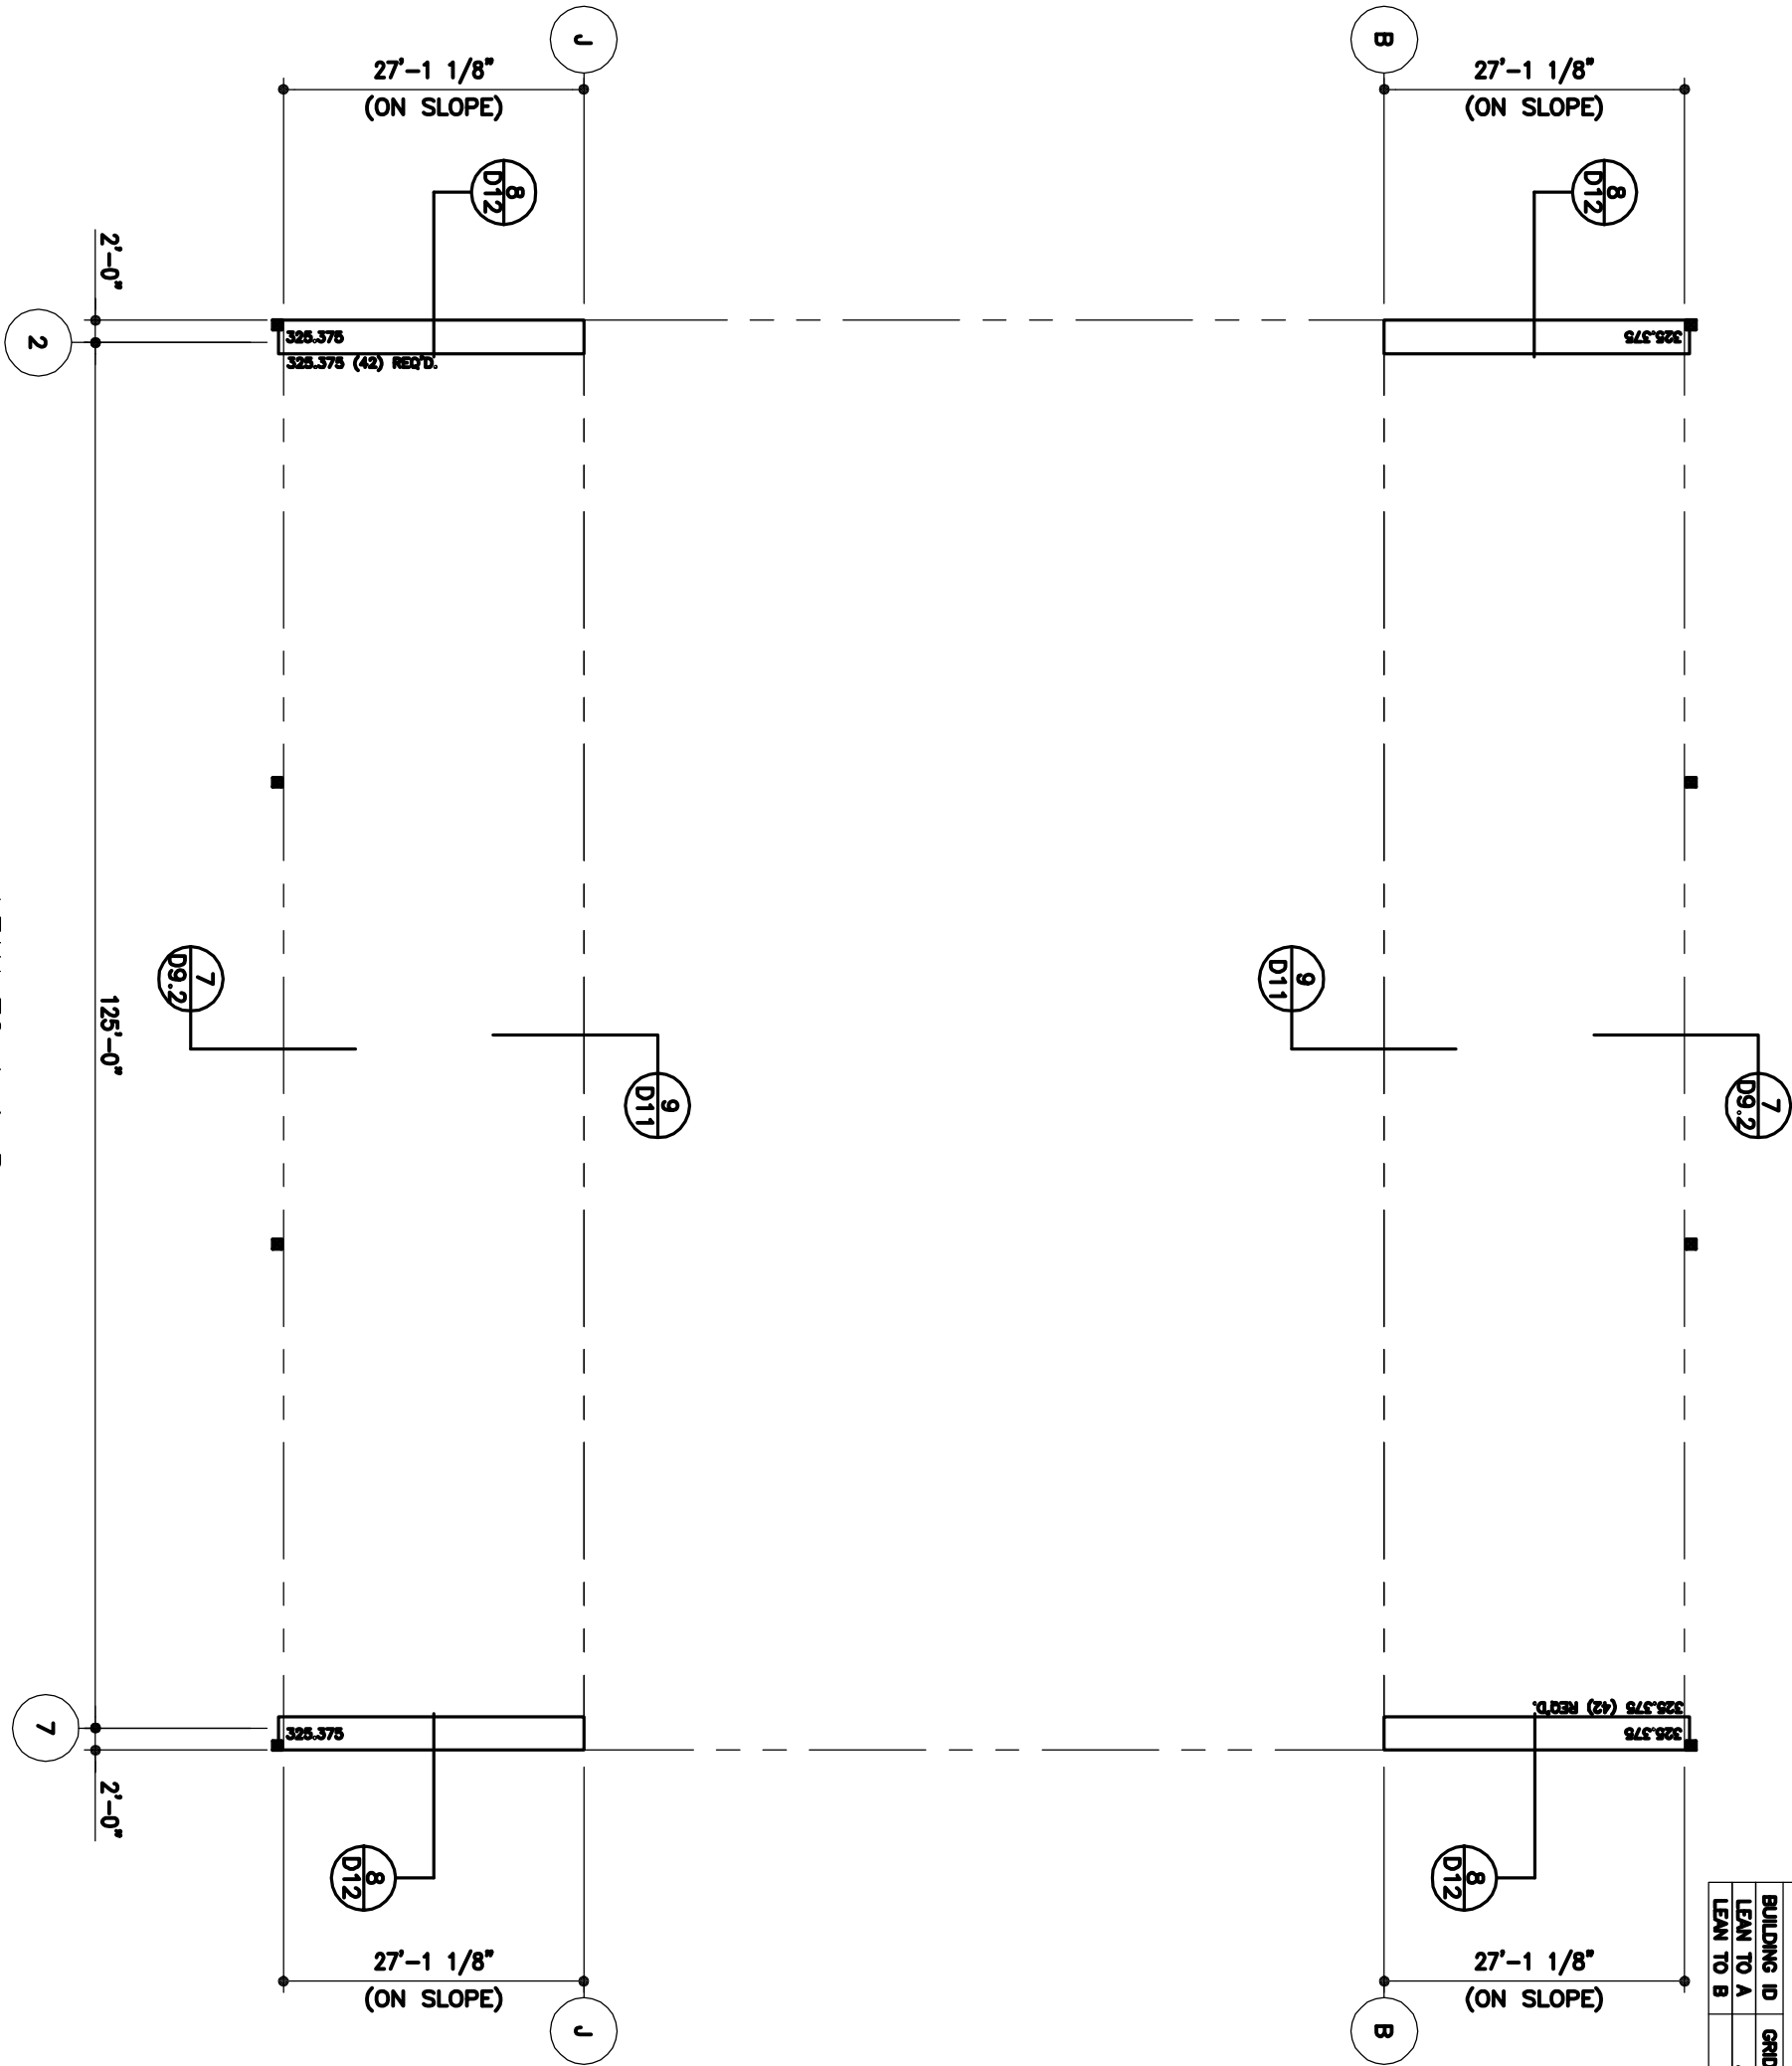

LEAN TO A & B
ROOF SHEETING PLAN

PANELS: 26 GA. VR16 – TBK

LEAN TO A & B