

| DOWNSPOUT SCHEDULE | | | |
|--------------------|-----------|-----------------|-----------|
| BUILDING ID | GRID LINE | MAXIMUM SPACING | LOCATIONS |
| OPEN KITCHEN | 1 | 50'-0" | 2 |


| DATE | P.E. | ENG | CHK | DWN | ISSUE |
|----------|------|-----|-----|-------|----------------------|
| 11/26/08 | | JZ | JR | BW/EV | APPROVAL |
| 01/29/09 | | JZ | | TJF | REVISED APPROVALS |
| 03/17/09 | | JZ | | JH | PERMITS FOR APPROVAL |
| 04/20/09 | | | | NJS | REVISED APPROVALS |
| | | | | | |
| | | | | | |

| | |
|----------------------------------|---|
| NUCOR BUILDING SYSTEMS | 600 APACHE TRAIL TERRELL, TX 75160 PHONE: (972) 524-5407 FAX: (972) 524-5417 |
| | |

| | | |
|---|--------------------------|------------------------|
| PROJECT NAME: ASHISH MISHRA JACKSON, MS | JOB NUMBER: T08H0501A | SHEET NO: E28 of 31 |
| | | |

OPEN KITCHEN
ROOF SHEETING PLAN

PANELS: VR16 – TBK

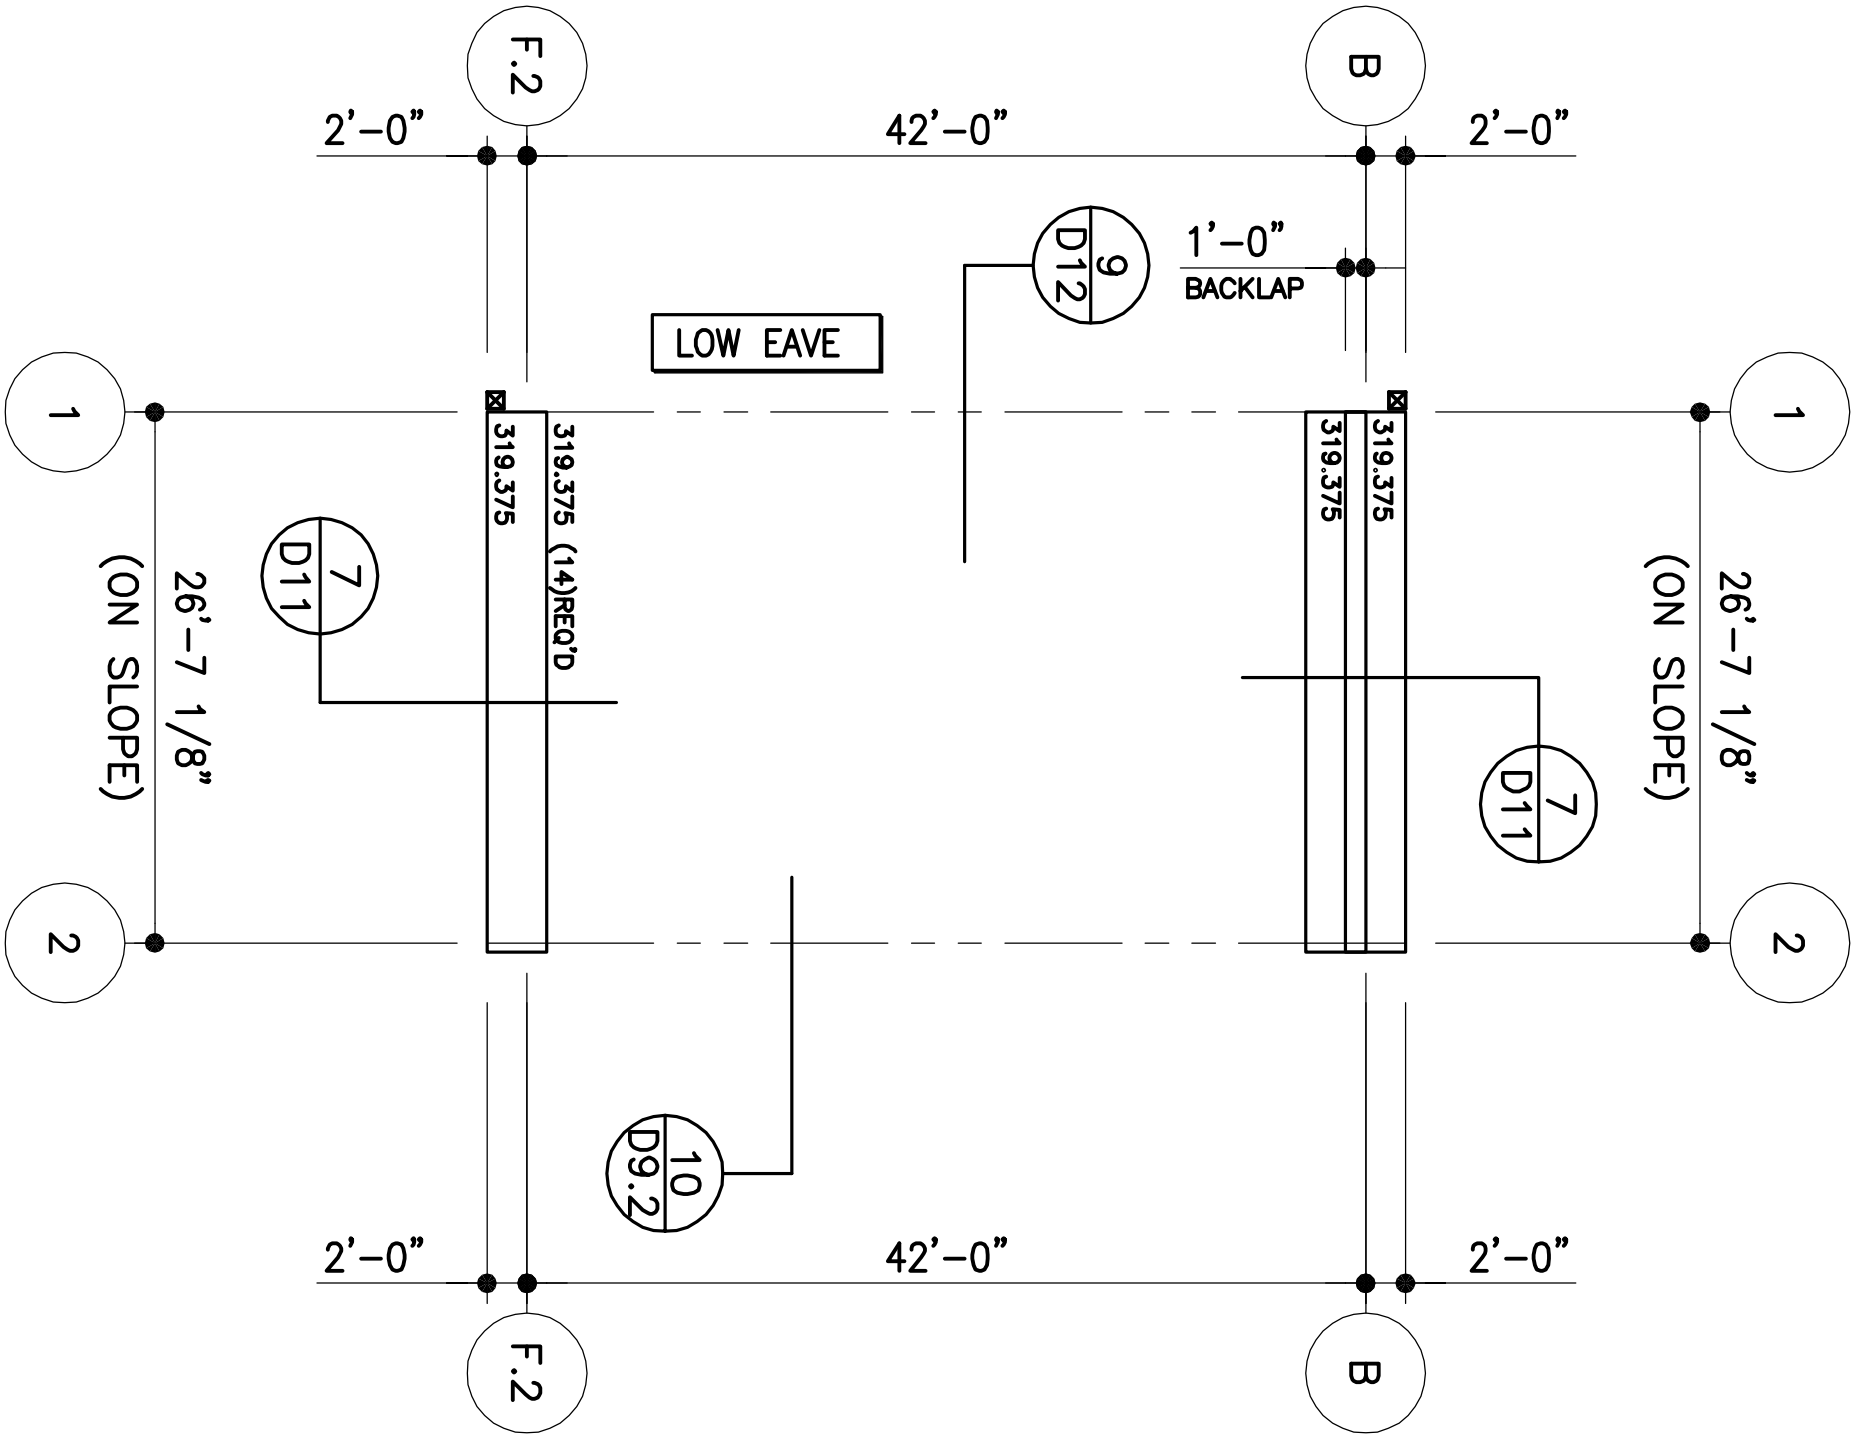

OPEN KITCHEN