


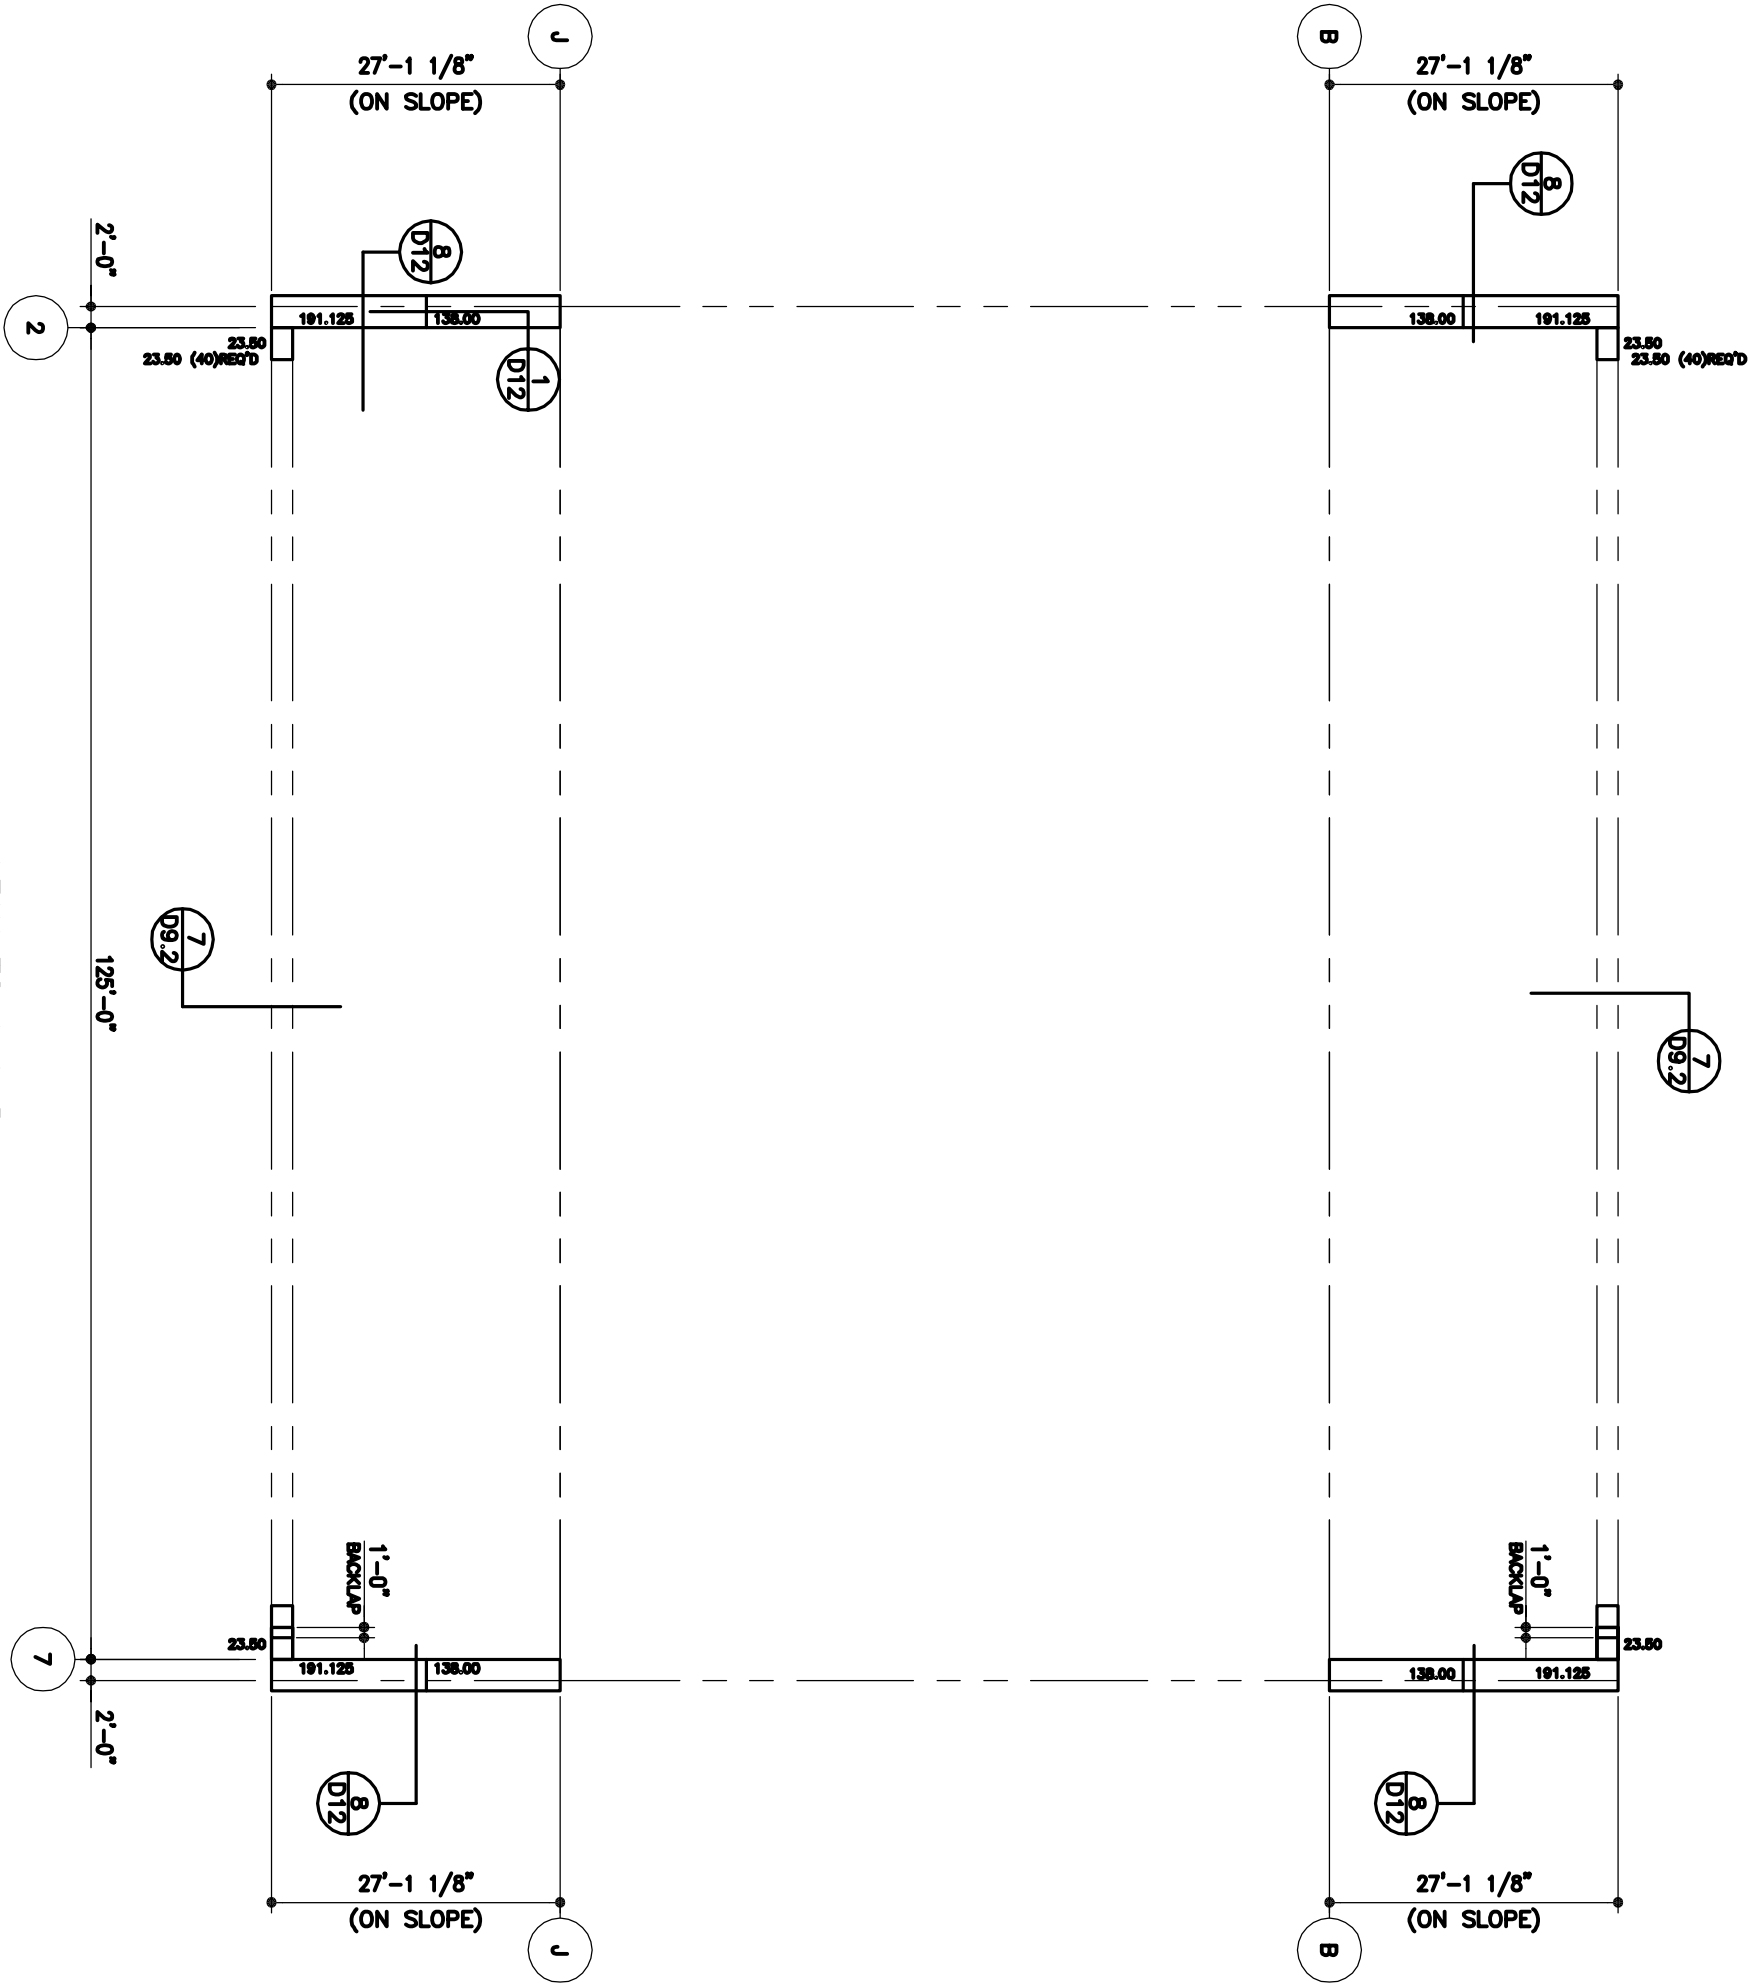

LEAN TO A & B
SOFFIT SHEETING PLAN

PANELS: 26 GA. ACCENT - TBK COLOR
ERECTOR NOTE: FIELD CUT SHEETS AS NEEDED TO FIT.

LEAN TO A & B

THIS SEAL PERMITS ONLY TO THE MATERIALS DESIGNED AND SUPPLIED BY NUCOR BUILDING SYSTEMS. THE DRAWINGS AND REPRESENT ARE THE PRODUCT OF NUCOR PROFESSIONAL ENGINEER WHOSE SEAL APPEARS ON THESE DRAWINGS IS EMPLOYED BY NUCOR BUILDING SYSTEMS AND DOES NOT BE CONSTRIED AS SUCH.	SHEET NO. E30 of 31	JOB NUMBER: T08H0501A	PROJECT NAME: ASHISH MISHRA		NUCOR BUILDING SYSTEMS 600 APACHE TRAIL TERRELL, TX 75160 PHONE: (972) 524-5407 FAX: (972) 524-5417	ISSUE	DWN	CHK	ENG	P.E.	DATE
			JACKSON, MS			APPROVAL	BW/EV	JR	JZ		11/26/08
			CUSTOMER:			REVISED APPROVALS	TJF		JZ		01/29/09
			METAL BUILDERS SUPPLY			PERMITS FOR APPROVAL	JH		JZ		03/17/09
			PEARL, MS			REVISED APPROVALS	NJS				04/20/09