


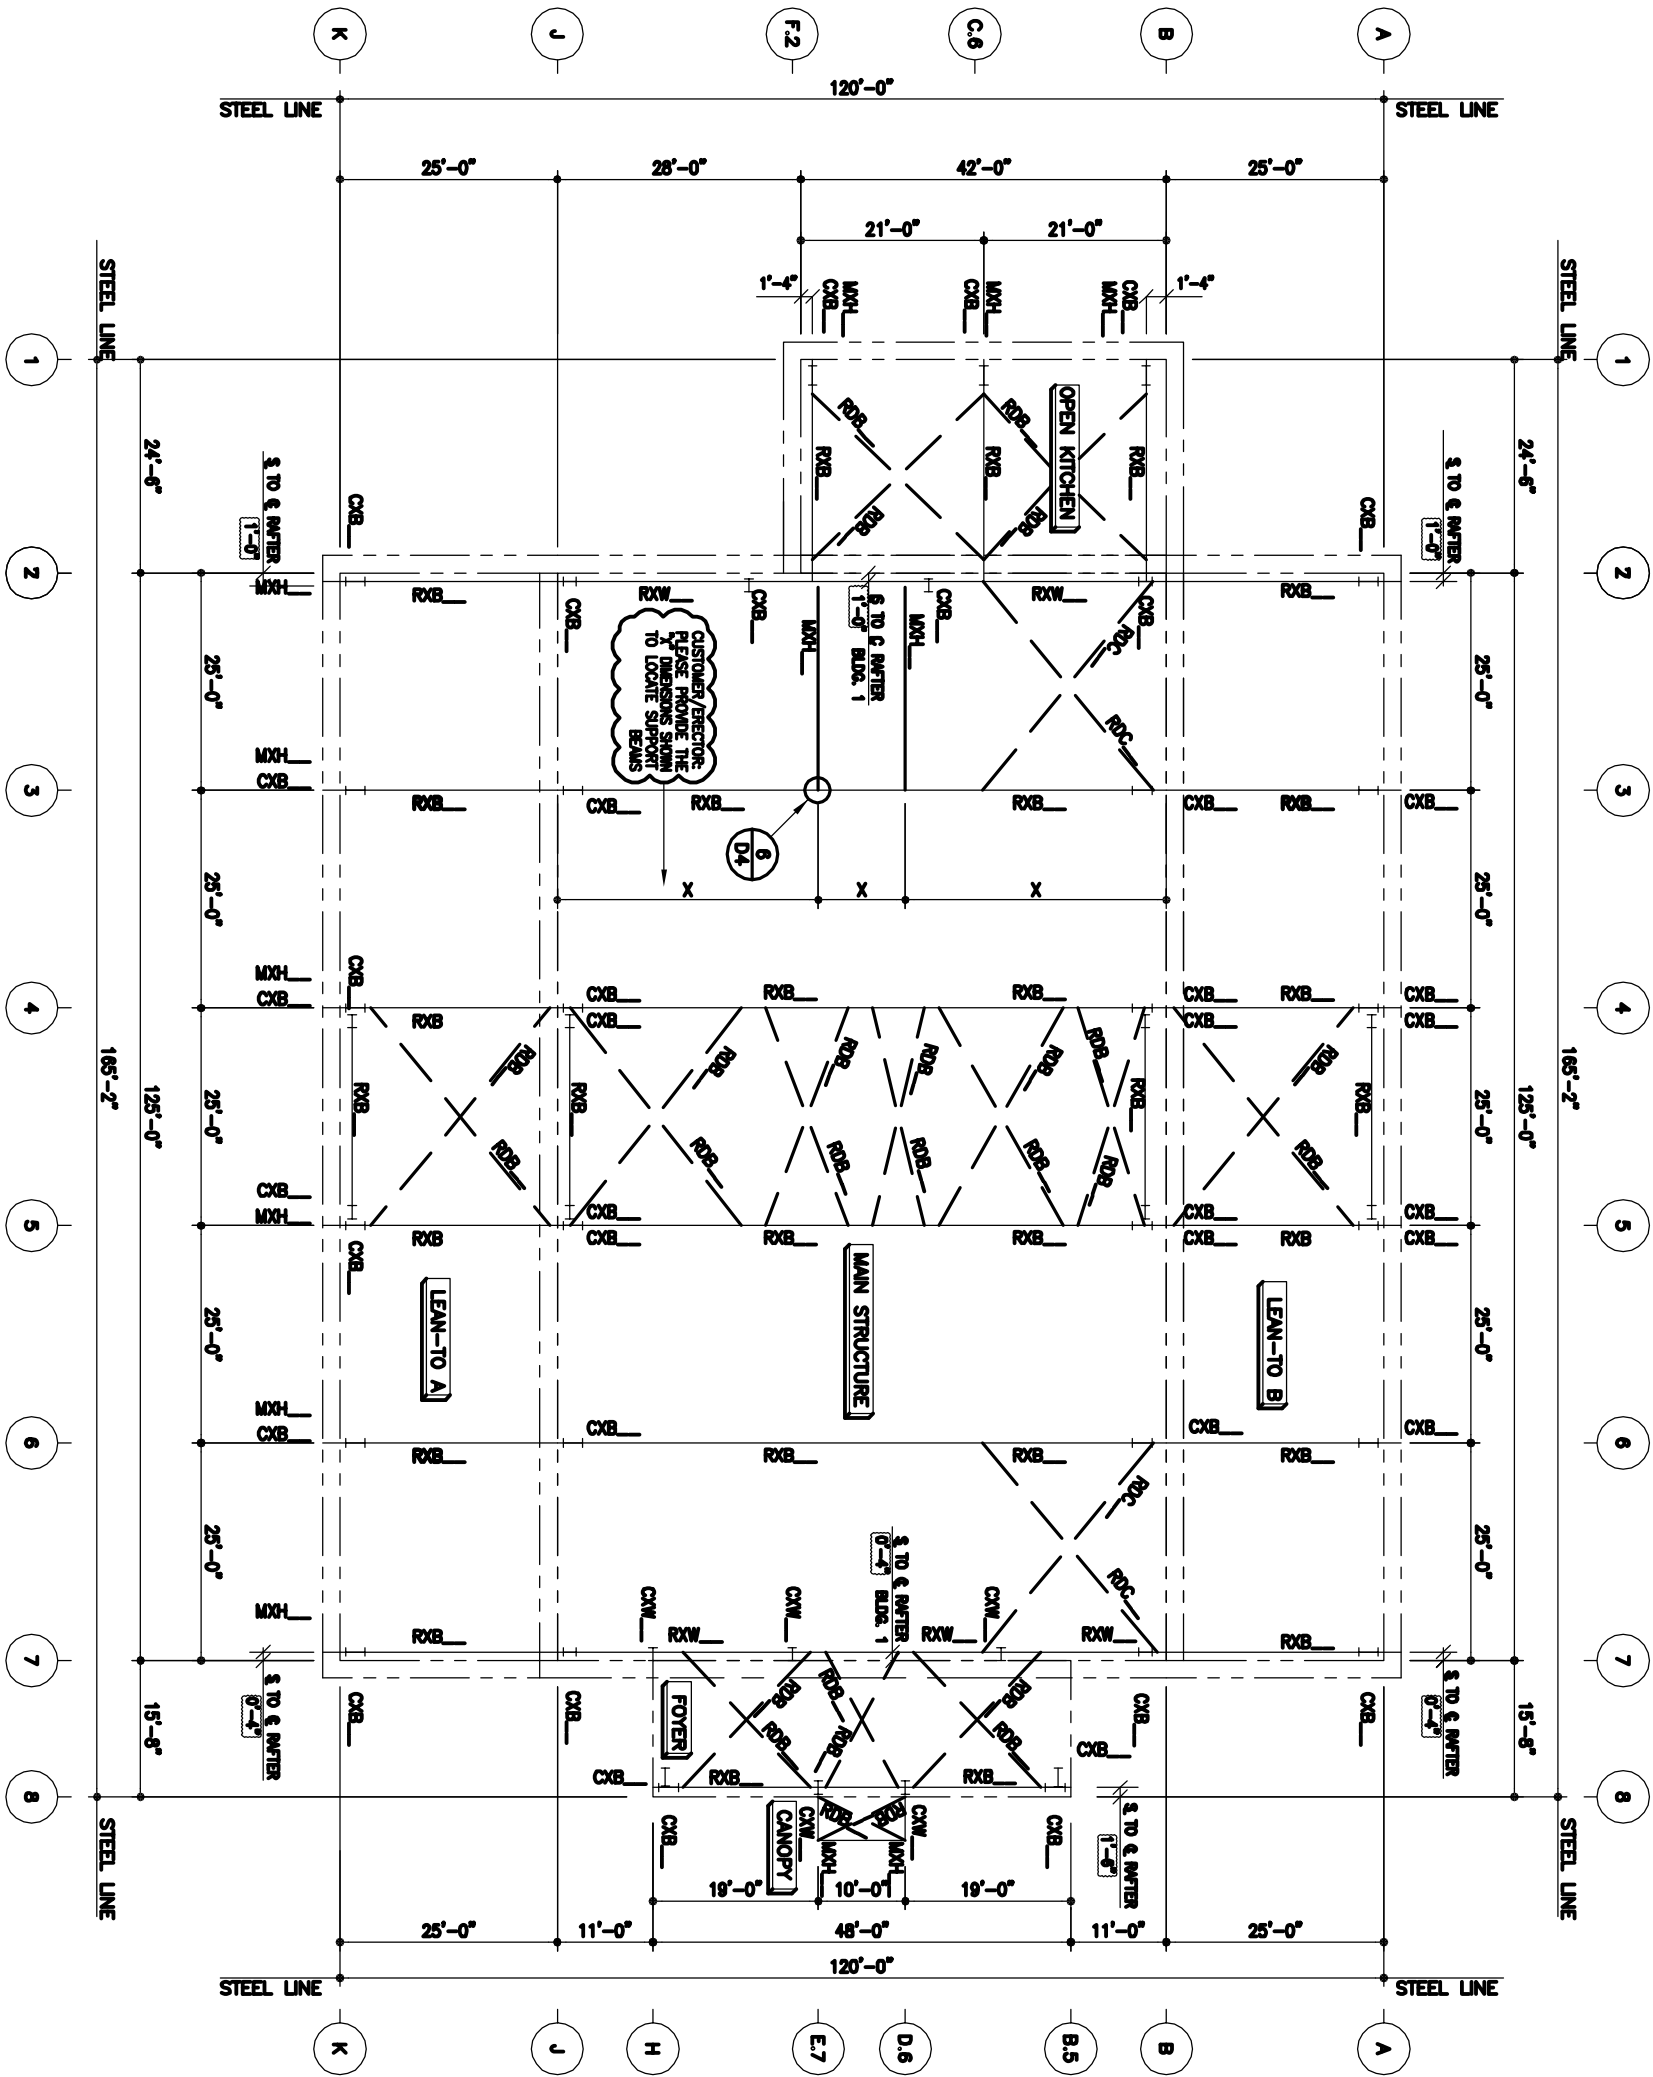

MARK NUMBER AND BRACING PLAN

- 1) PLACE TAGGED END OF RAFTERS TOWARD THE LOW EAVE.
- 2) ROD-BRACING: SEE SHEET D1 FOR DETAIL
- ROB - INDICATES 3/8" Ø ROD
- 3) MXH - INDICATES (WBx18) ROOF BEAM. 700# BASKETBALL GOALS TO BE LOCATED BY CUSTOMER.
- 4) SEE EW ELEVATION ON SHEET E12 FOR FOYER BLDG AUXILIARY RAFTER.

ALL BUILDINGS

DATE	P.E.	ENO	CHK	DWN	ISSUE
11/26/08		JZ	JR	BW/EV	APPROVAL
01/29/09		JZ		TJF	REVISED APPROVALS
03/17/09		JZ		JH	PERMITS FOR APPROVAL
04/20/09				NJS	REVISED APPROVALS

NUCOR BUILDING SYSTEMS 600 APACHE TRAIL TERRELL, TX 75160 PHONE: (972) 524-5407 FAX: (972) 524-5417	PROJECT NAME: ASHISH MISHRA JACKSON, MS CUSTOMER: METAL BUILDERS SUPPLY PEARL, MS
---	--

JOB NUMBER: T08H0501A	SHEET NO: E5 of 31
--------------------------	-----------------------

THIS SEAL PERTAINS ONLY TO THE MATERIALS PERMANENT AND SUPPLIED BY NUCOR BUILDING SYSTEMS AND NOT TO THE BUILDING OR STRUCTURE. THE DRAWINGS AND REPRESENT ARE THE PRODUCT OF NUCOR PROFESSIONAL ENGINEER WHOSE SEAL APPEARS ON THESE DRAWINGS IS EMPLOYED BY NUCOR BUILDING SYSTEMS AND DOES NOT BE CONSIDERED AS SUCH.