




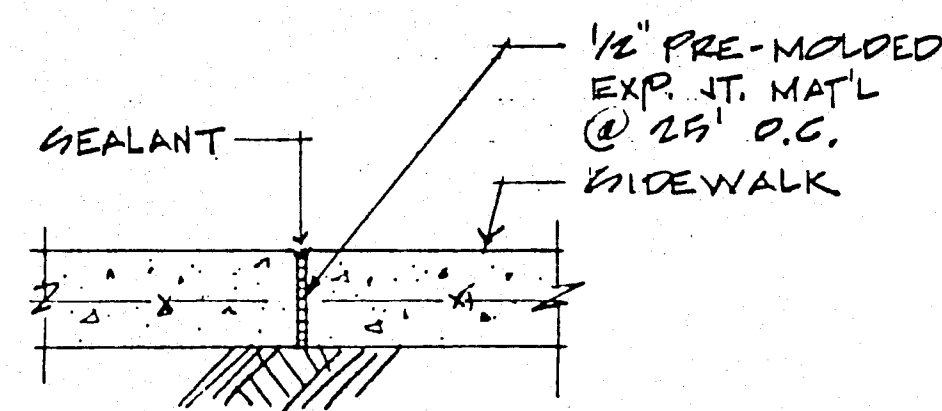


① SIDEWALK
EXP. JT.
1/2"

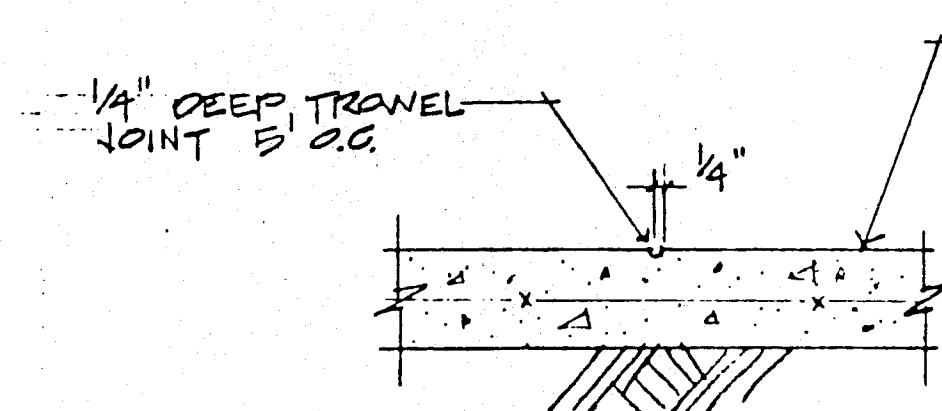


② SIDEWALK
CONTROL JT.
1/4"

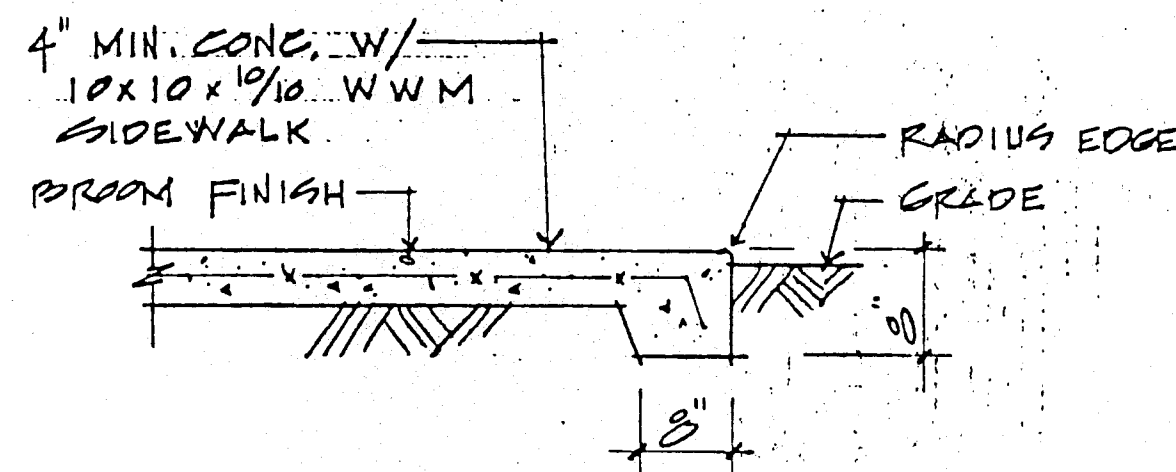


③ SIDEWALK
EDGE
3/4"

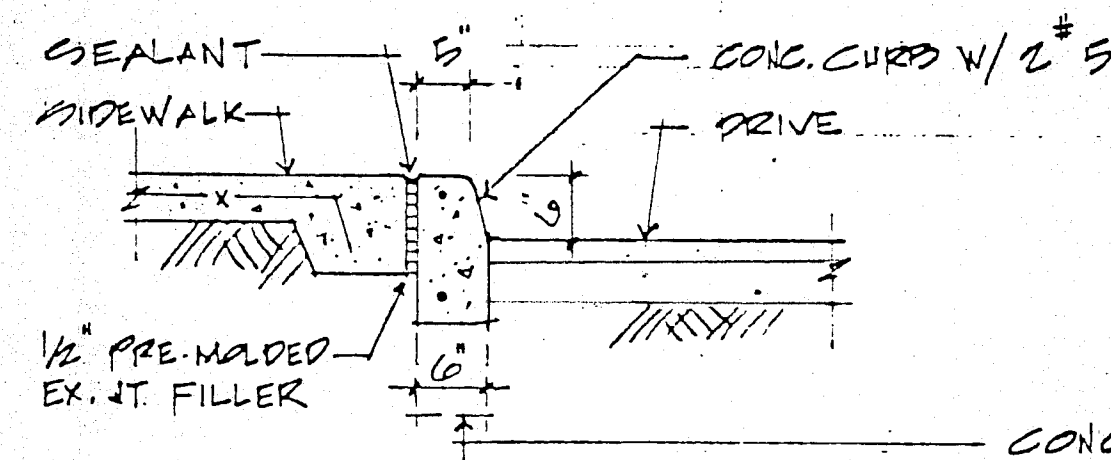


④ CURB @
SIDEWALK
3/4"

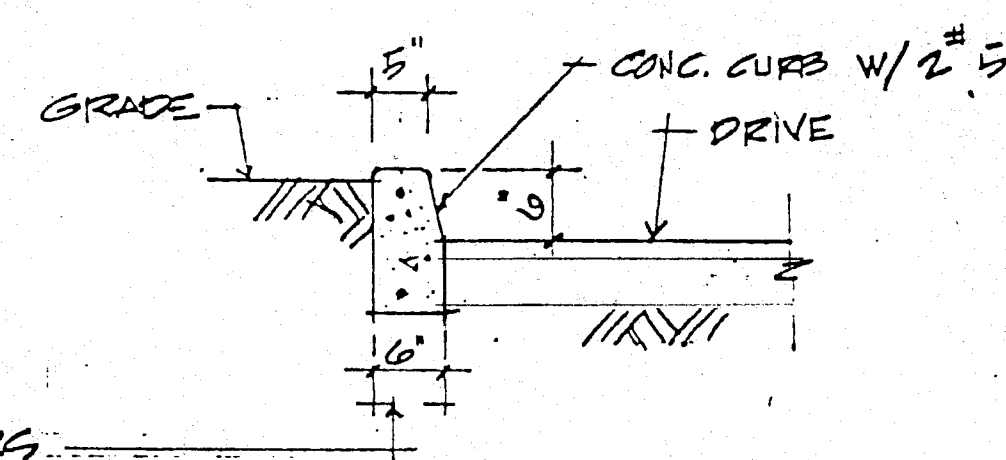


⑤ CURB @
GRADE
3/4"

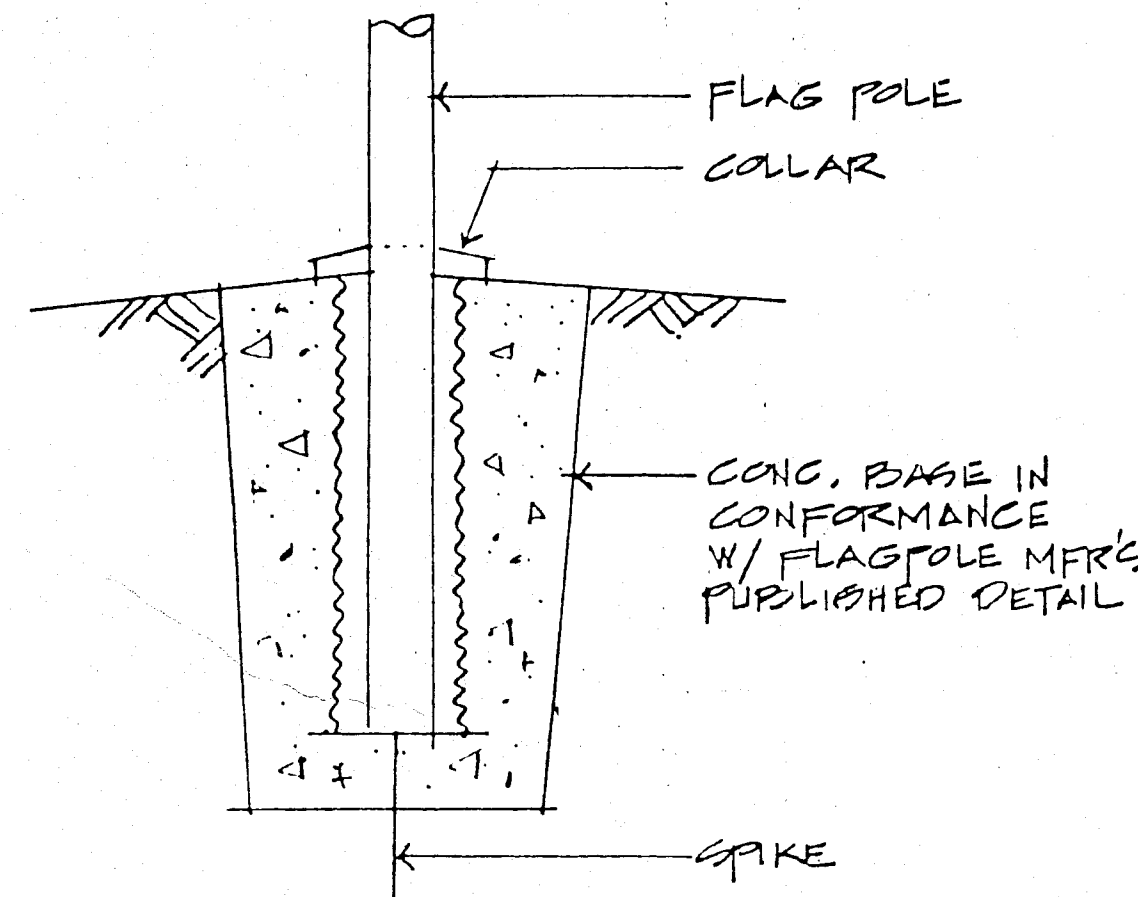

⑥ FLAGPOLE
BASE

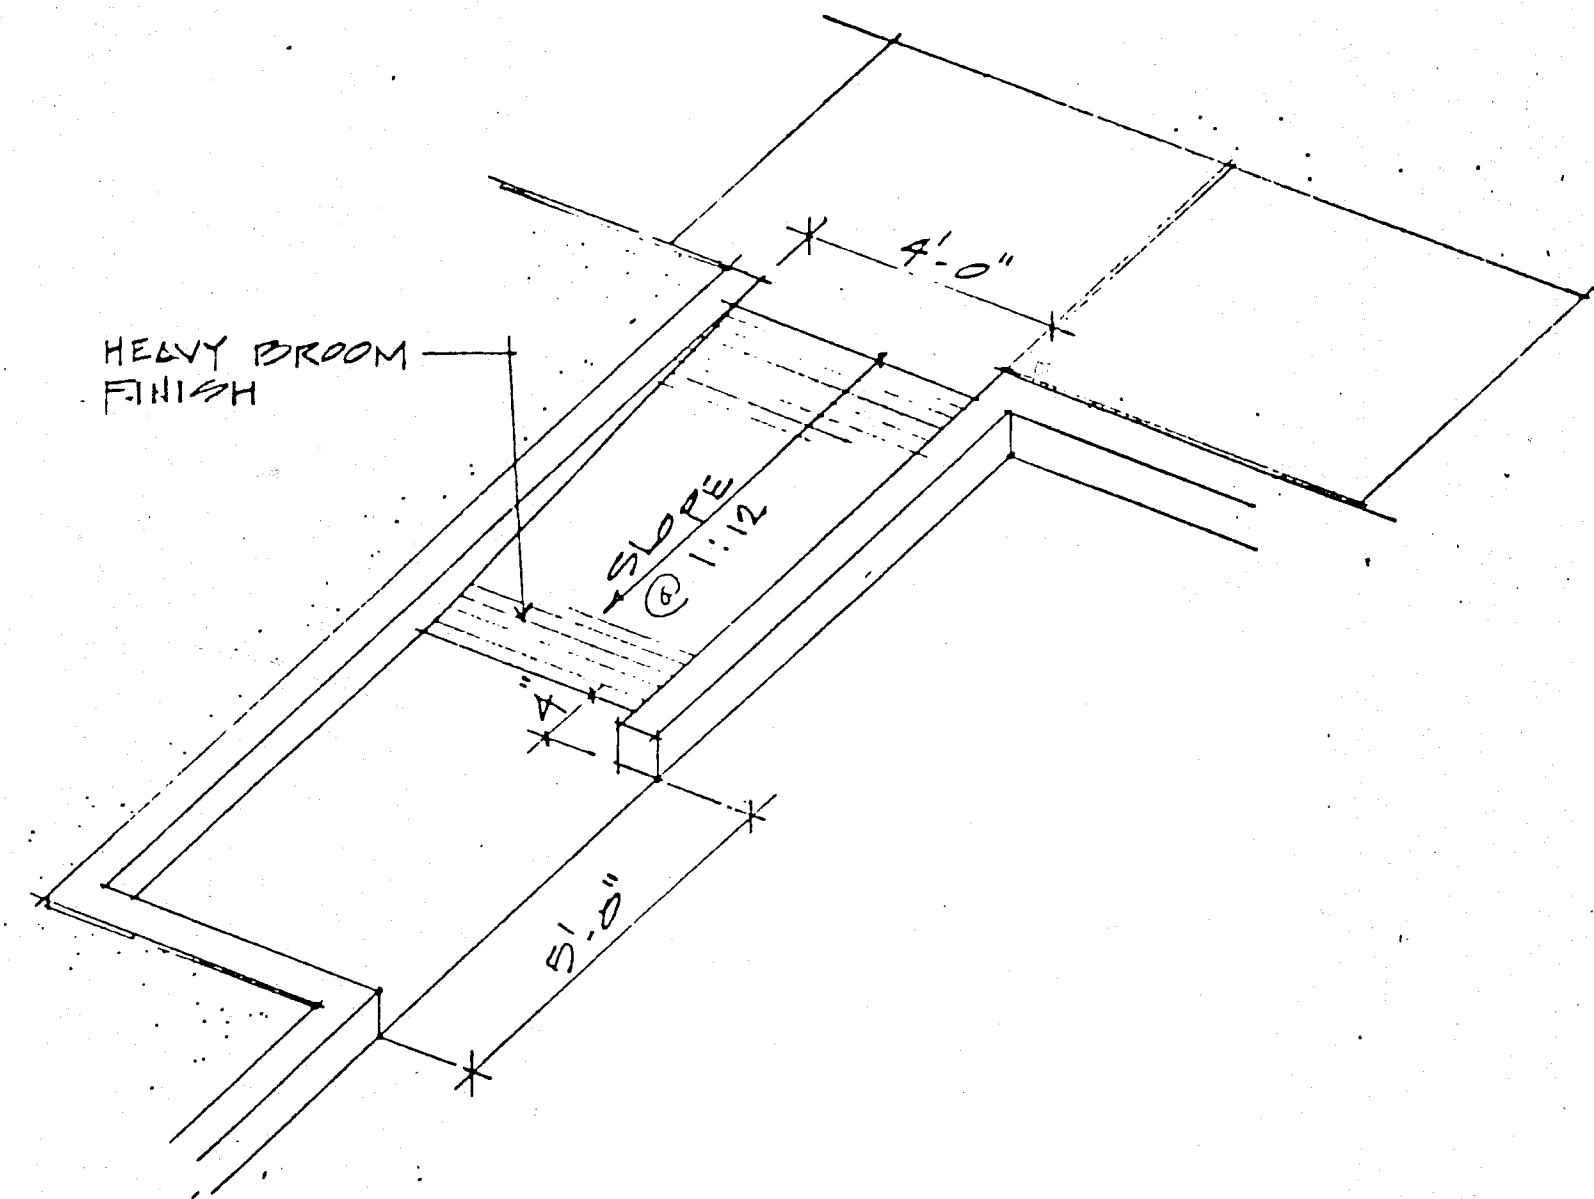


⑦ HANDICAP
RAMP
NOT REQ'D THIS JOB
SEE SITE PLAN FOR INFO.

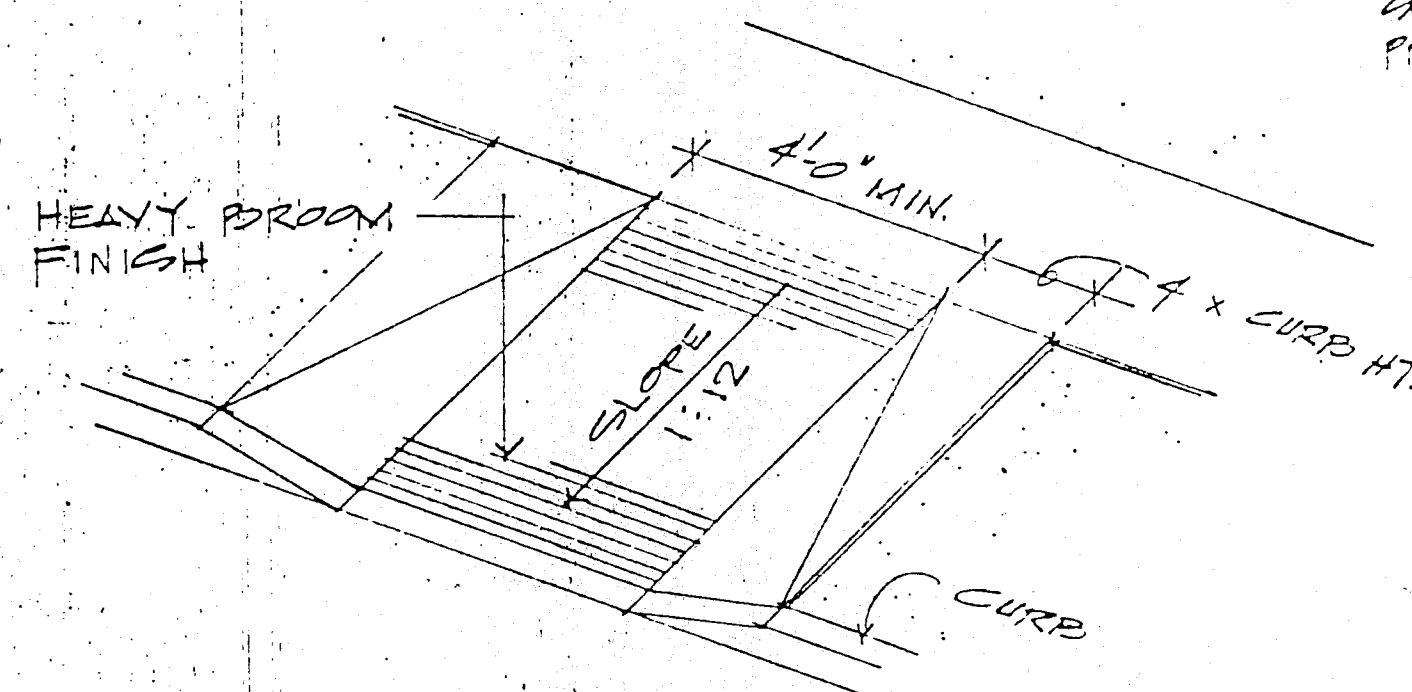


⑧ HANDICAP
RAMP
(ALTERNATE) @ CANOPY
NOT REQ'D THIS JOB
SEE SITE PLAN FOR INFO.

6" & 4" PIPE FILLED
VOID W/ CONC.
PRIME & PAINT





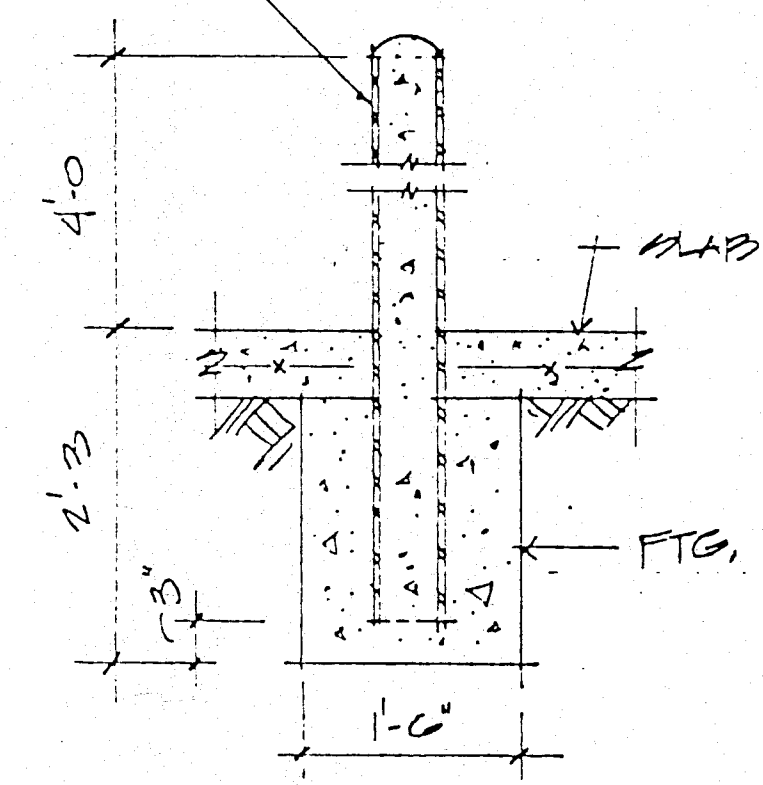


⑨ BOLLARD
3/4"

- KEYNOTES**
- 4" x 4" x 1/4" STL. TUBE JAMB. SECURE TO CONC. BLK. W/ 2# EXP. ANCHORS.
 - 3/4" HINGE BOLT. WELD TO STL. TUBE JAMB.
 - 2" x 4" x 3/16" STL. TUBE GATE FRAME.
 - 1" x 6" HINGE PIPE. WELD TO GATE FRAME.
 - 1/8" x 1" WASHER. WELD TO HINGE BOLT.
 - 4" x 8" STRAP. BEHIND. WELD TO GATE FRAME.
 - 1/4" LG. SCREW ATT. FROM BEHIND. 3" PER BOARD.
 - 3/4" x 24" BOLT KEEPER.
 - 1" x 12" KEEPER PIPE. WELD TO GATE FRAME.
 - 1/2" BURIED PIPE TO RECEIVE KEEPER.
 - 1/8" CHIP. WELD TO GATE FRAME.
 - 2" x 4" HAS. C. AND BTR. CEDAR BOARDS. SEAL W/ GSW.
 - LOCKABLE HASP.
 - HINGE 2" PER JAMB.

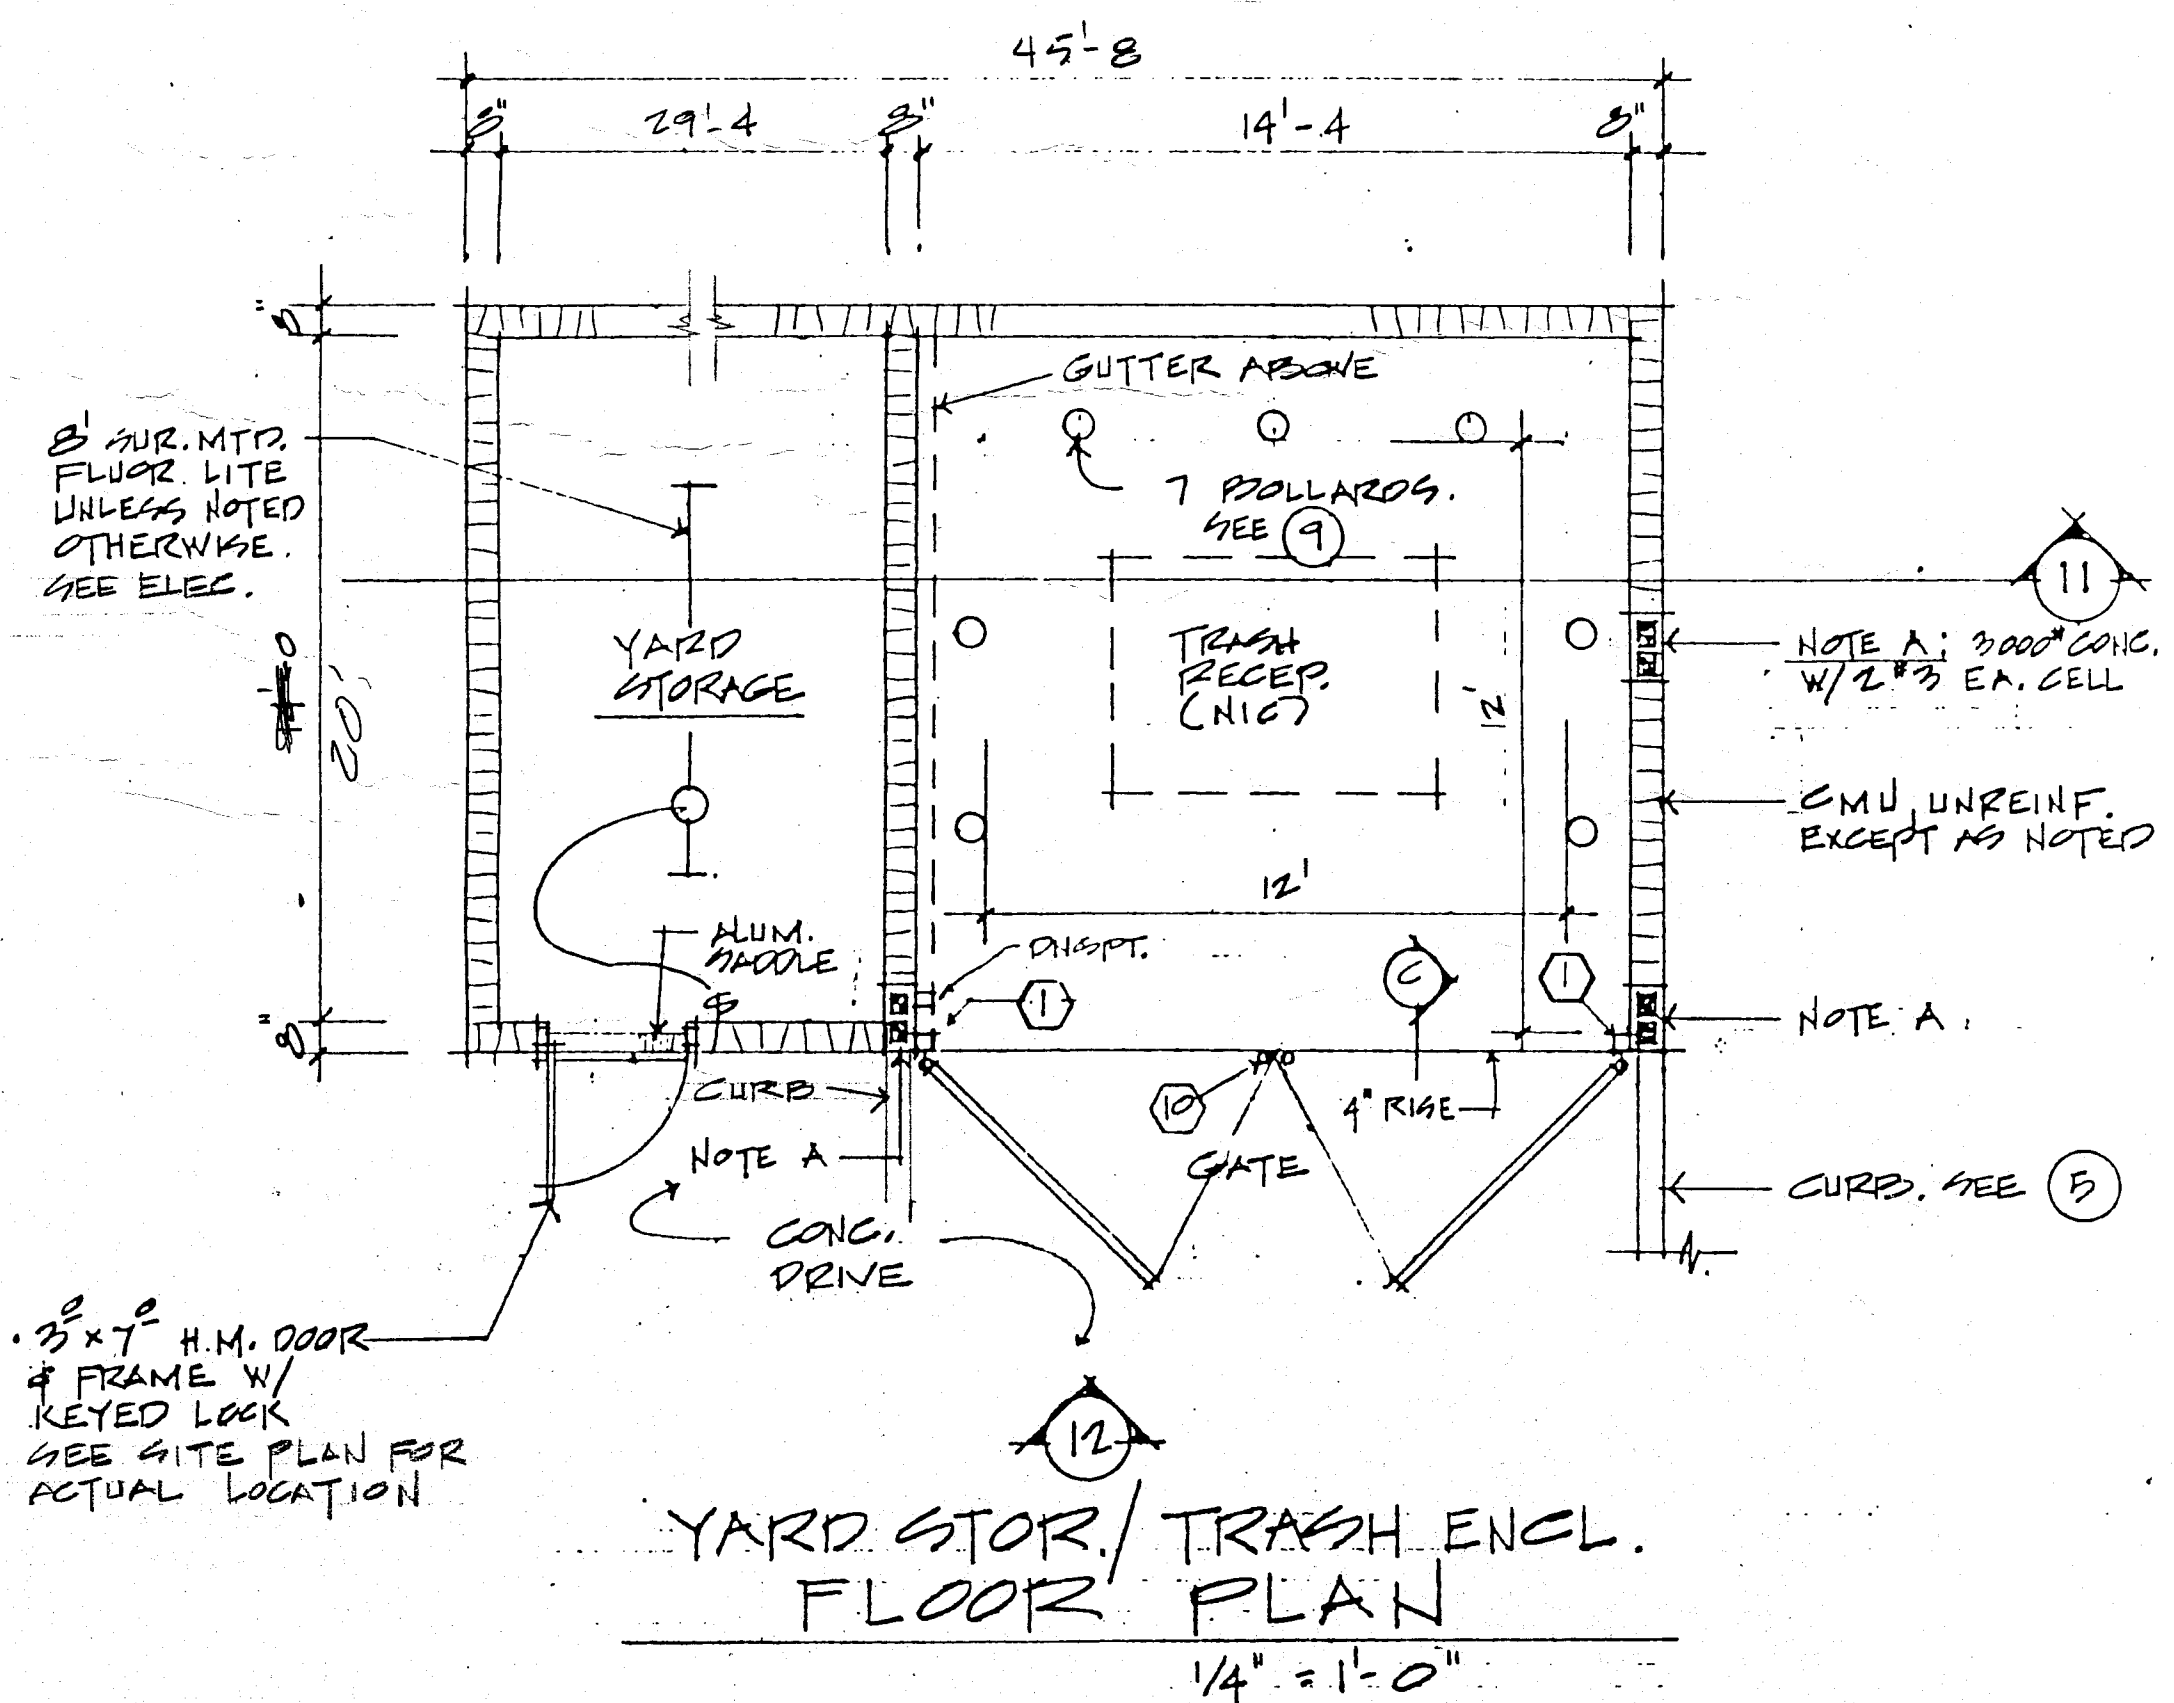

YARD STOR./TRASH ENCL.
FLOOR PLAN
1/4" = 1'-0"

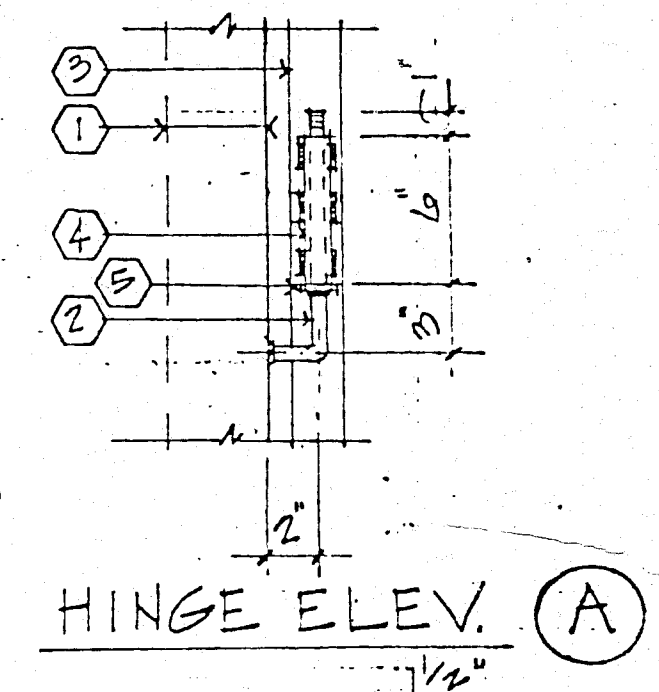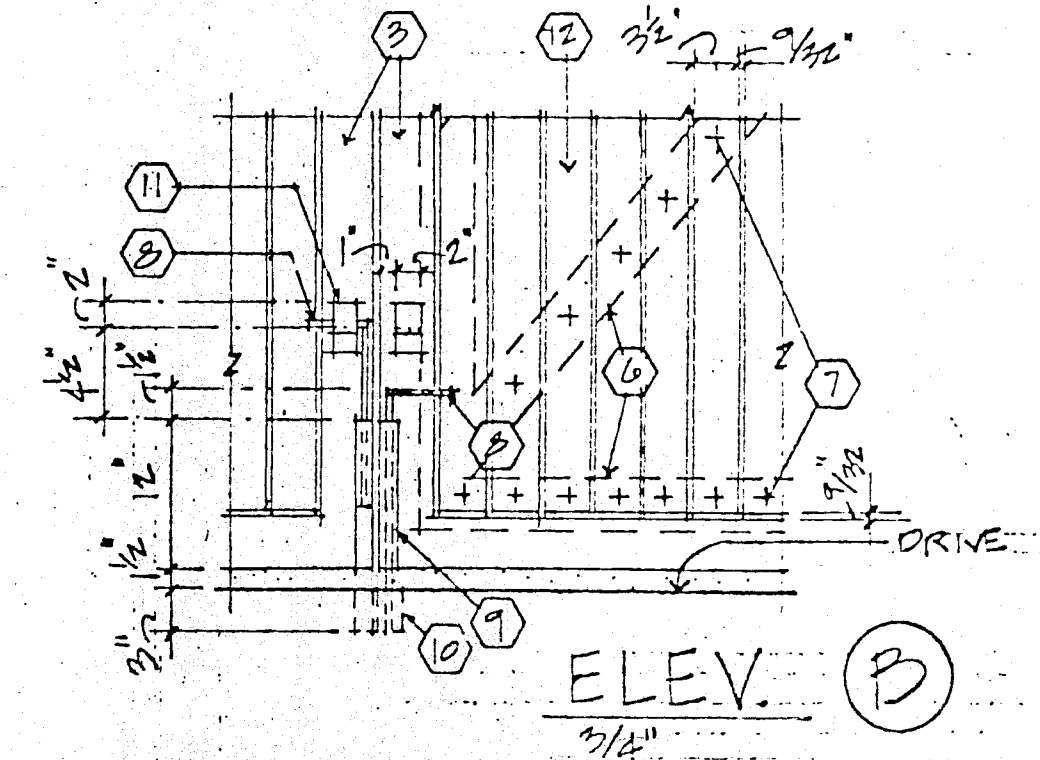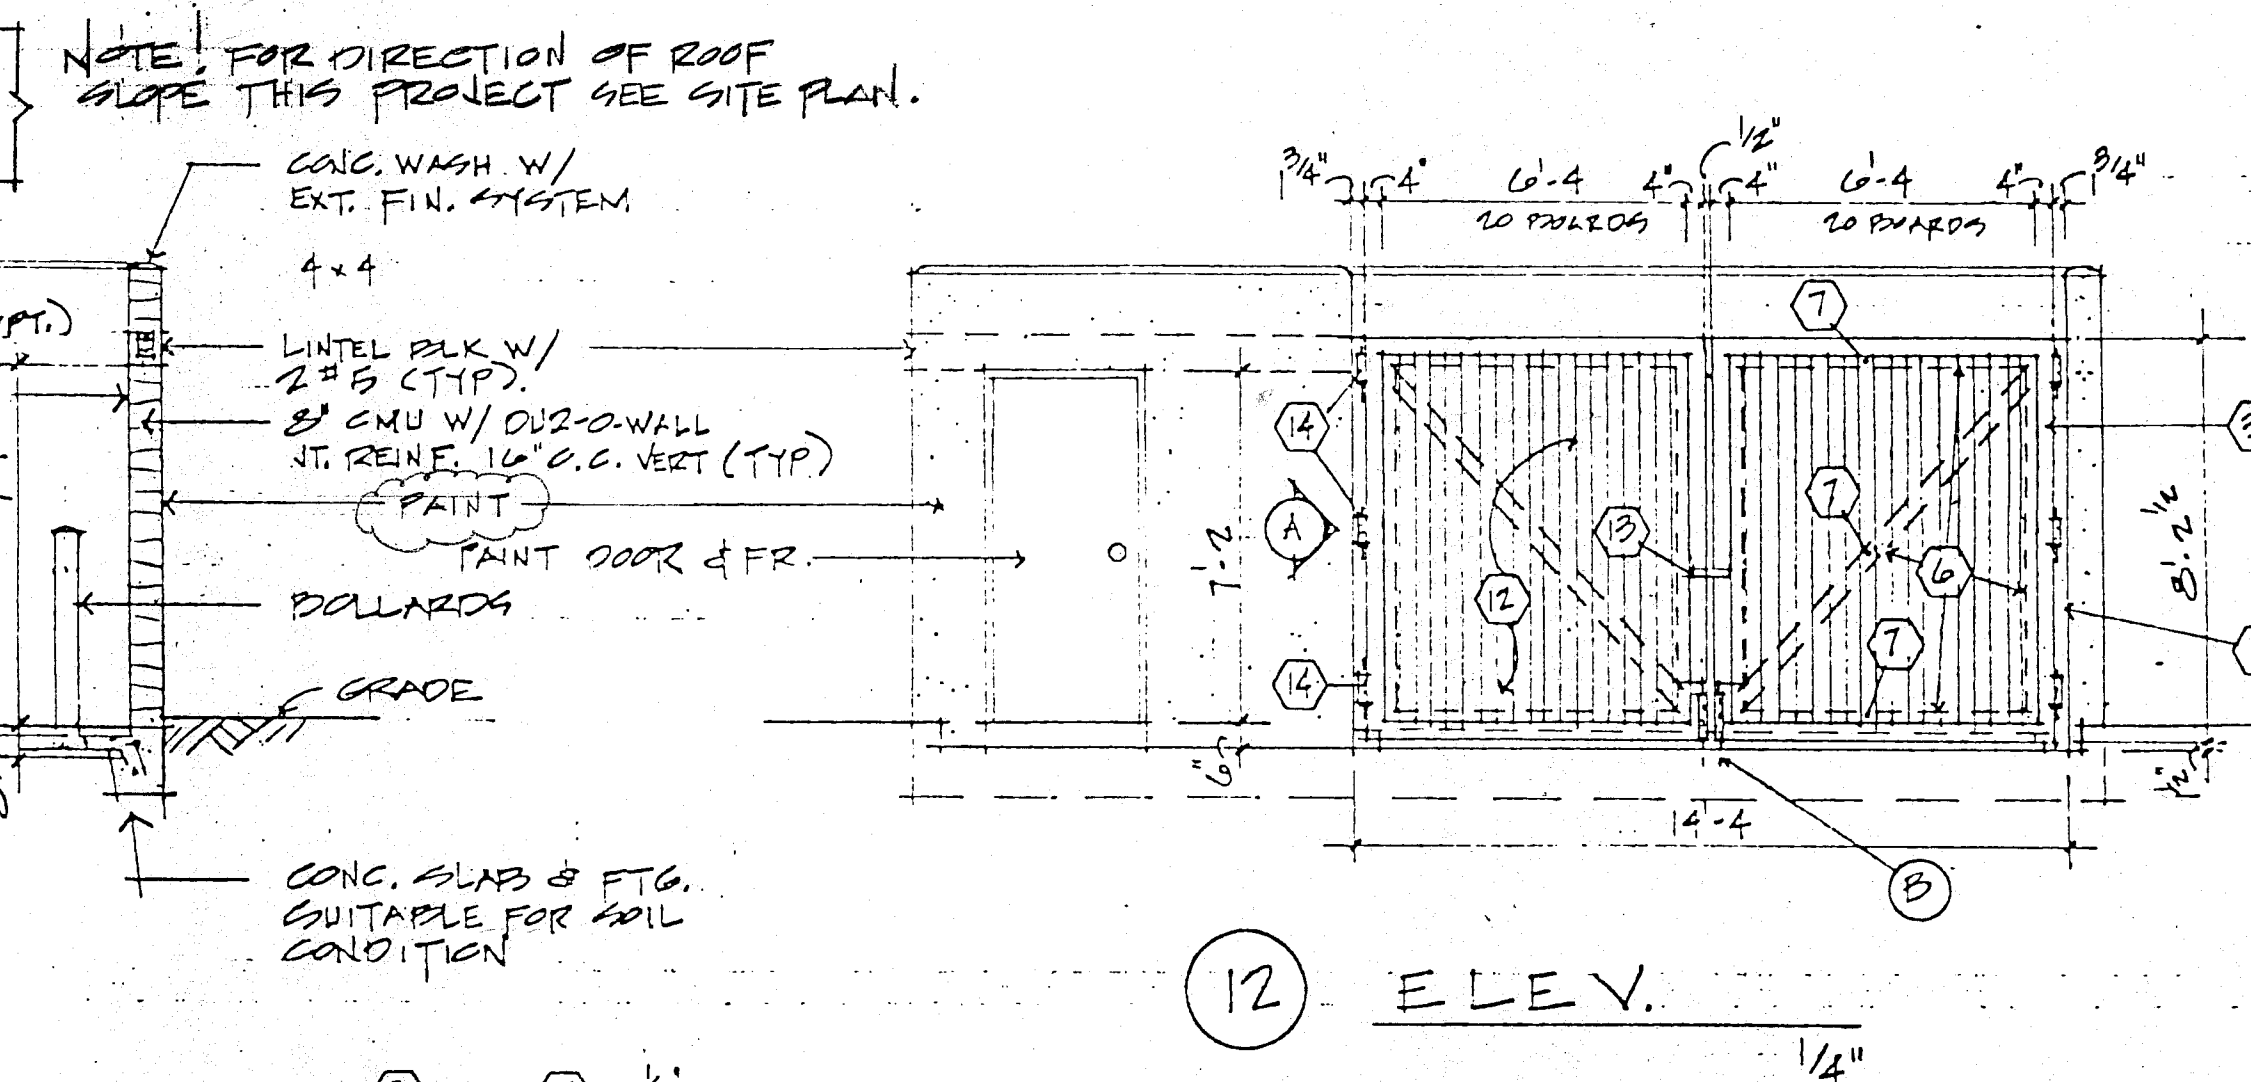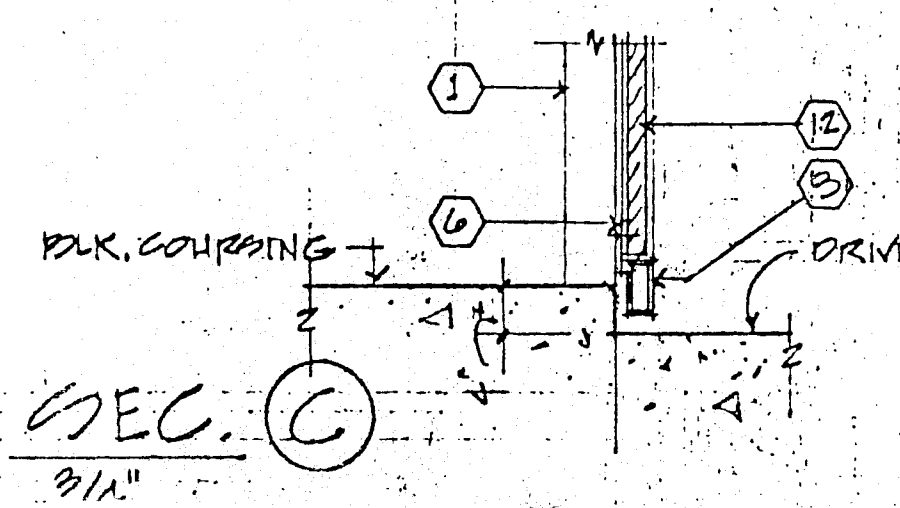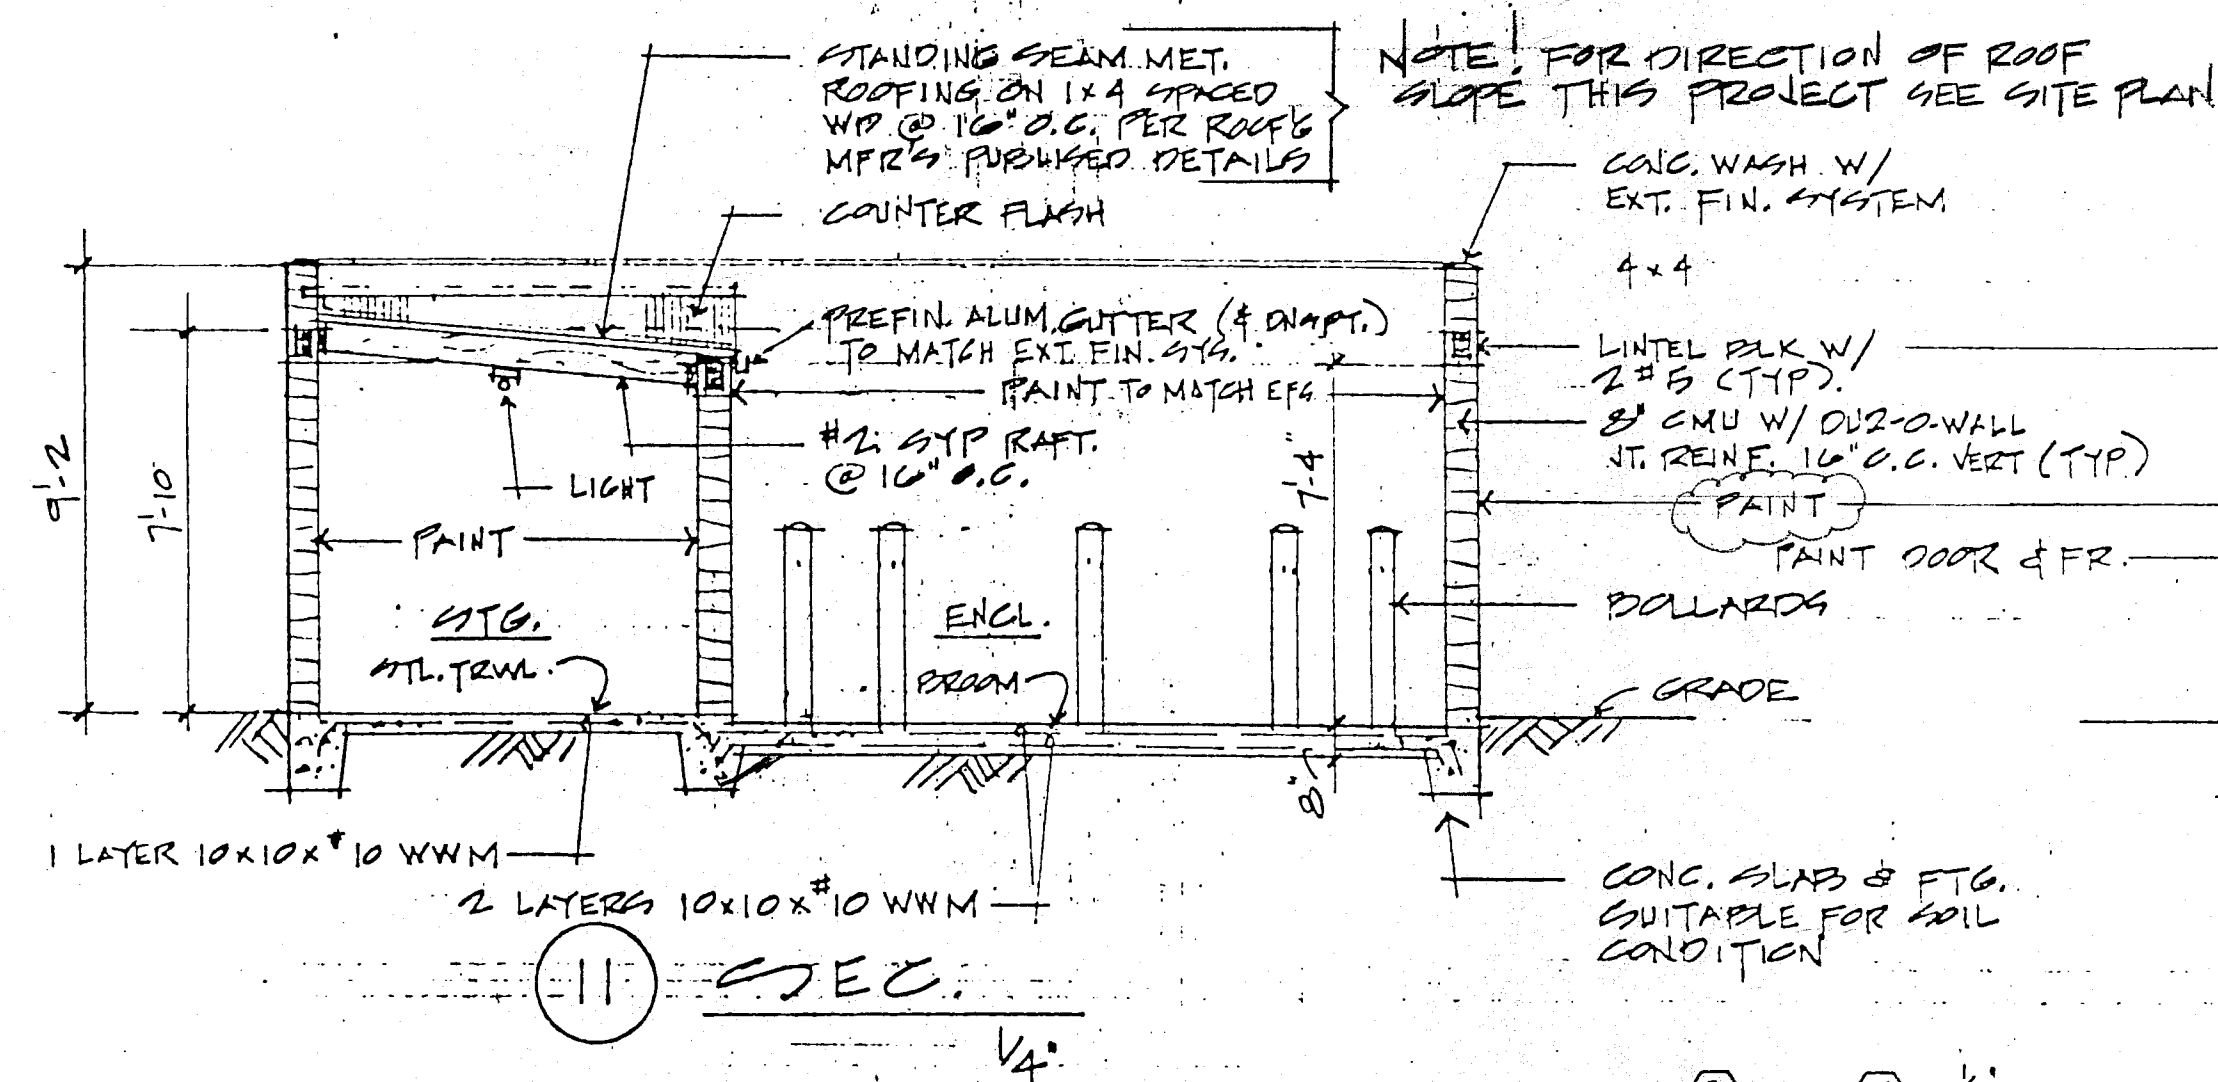

⑫ ELEV.
1/4"

BEST WESTERN PEARL, MS	DESIGN CONSORTIUM HOTEL CONSULTANTS MEMPHIS, TENNESSEE	
	4/21/92	7-15-92
SITE DETAILS		C-2

REV. 7-13-92