

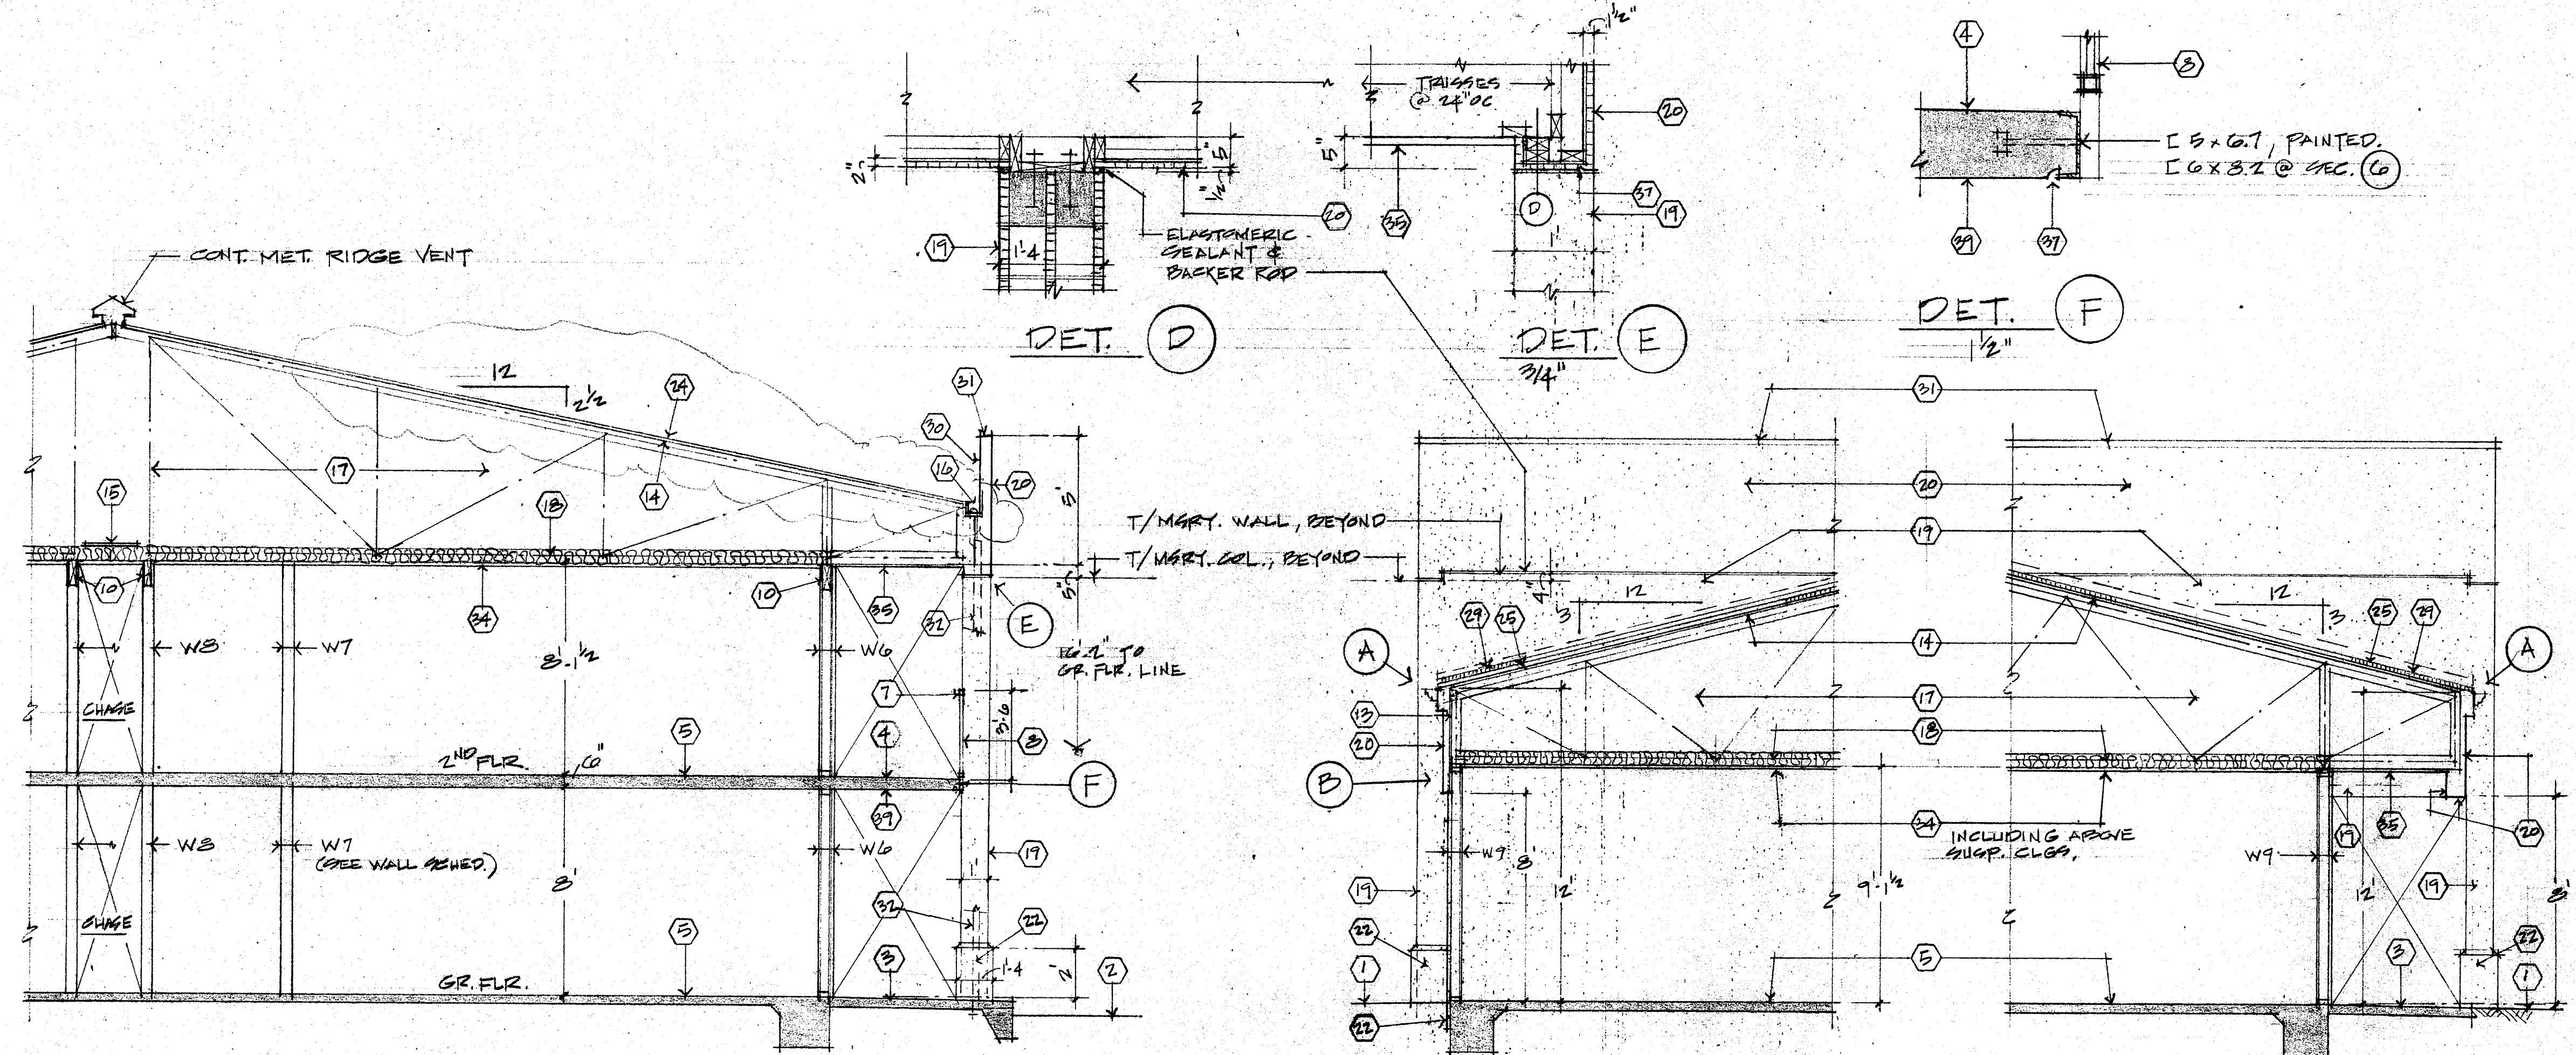
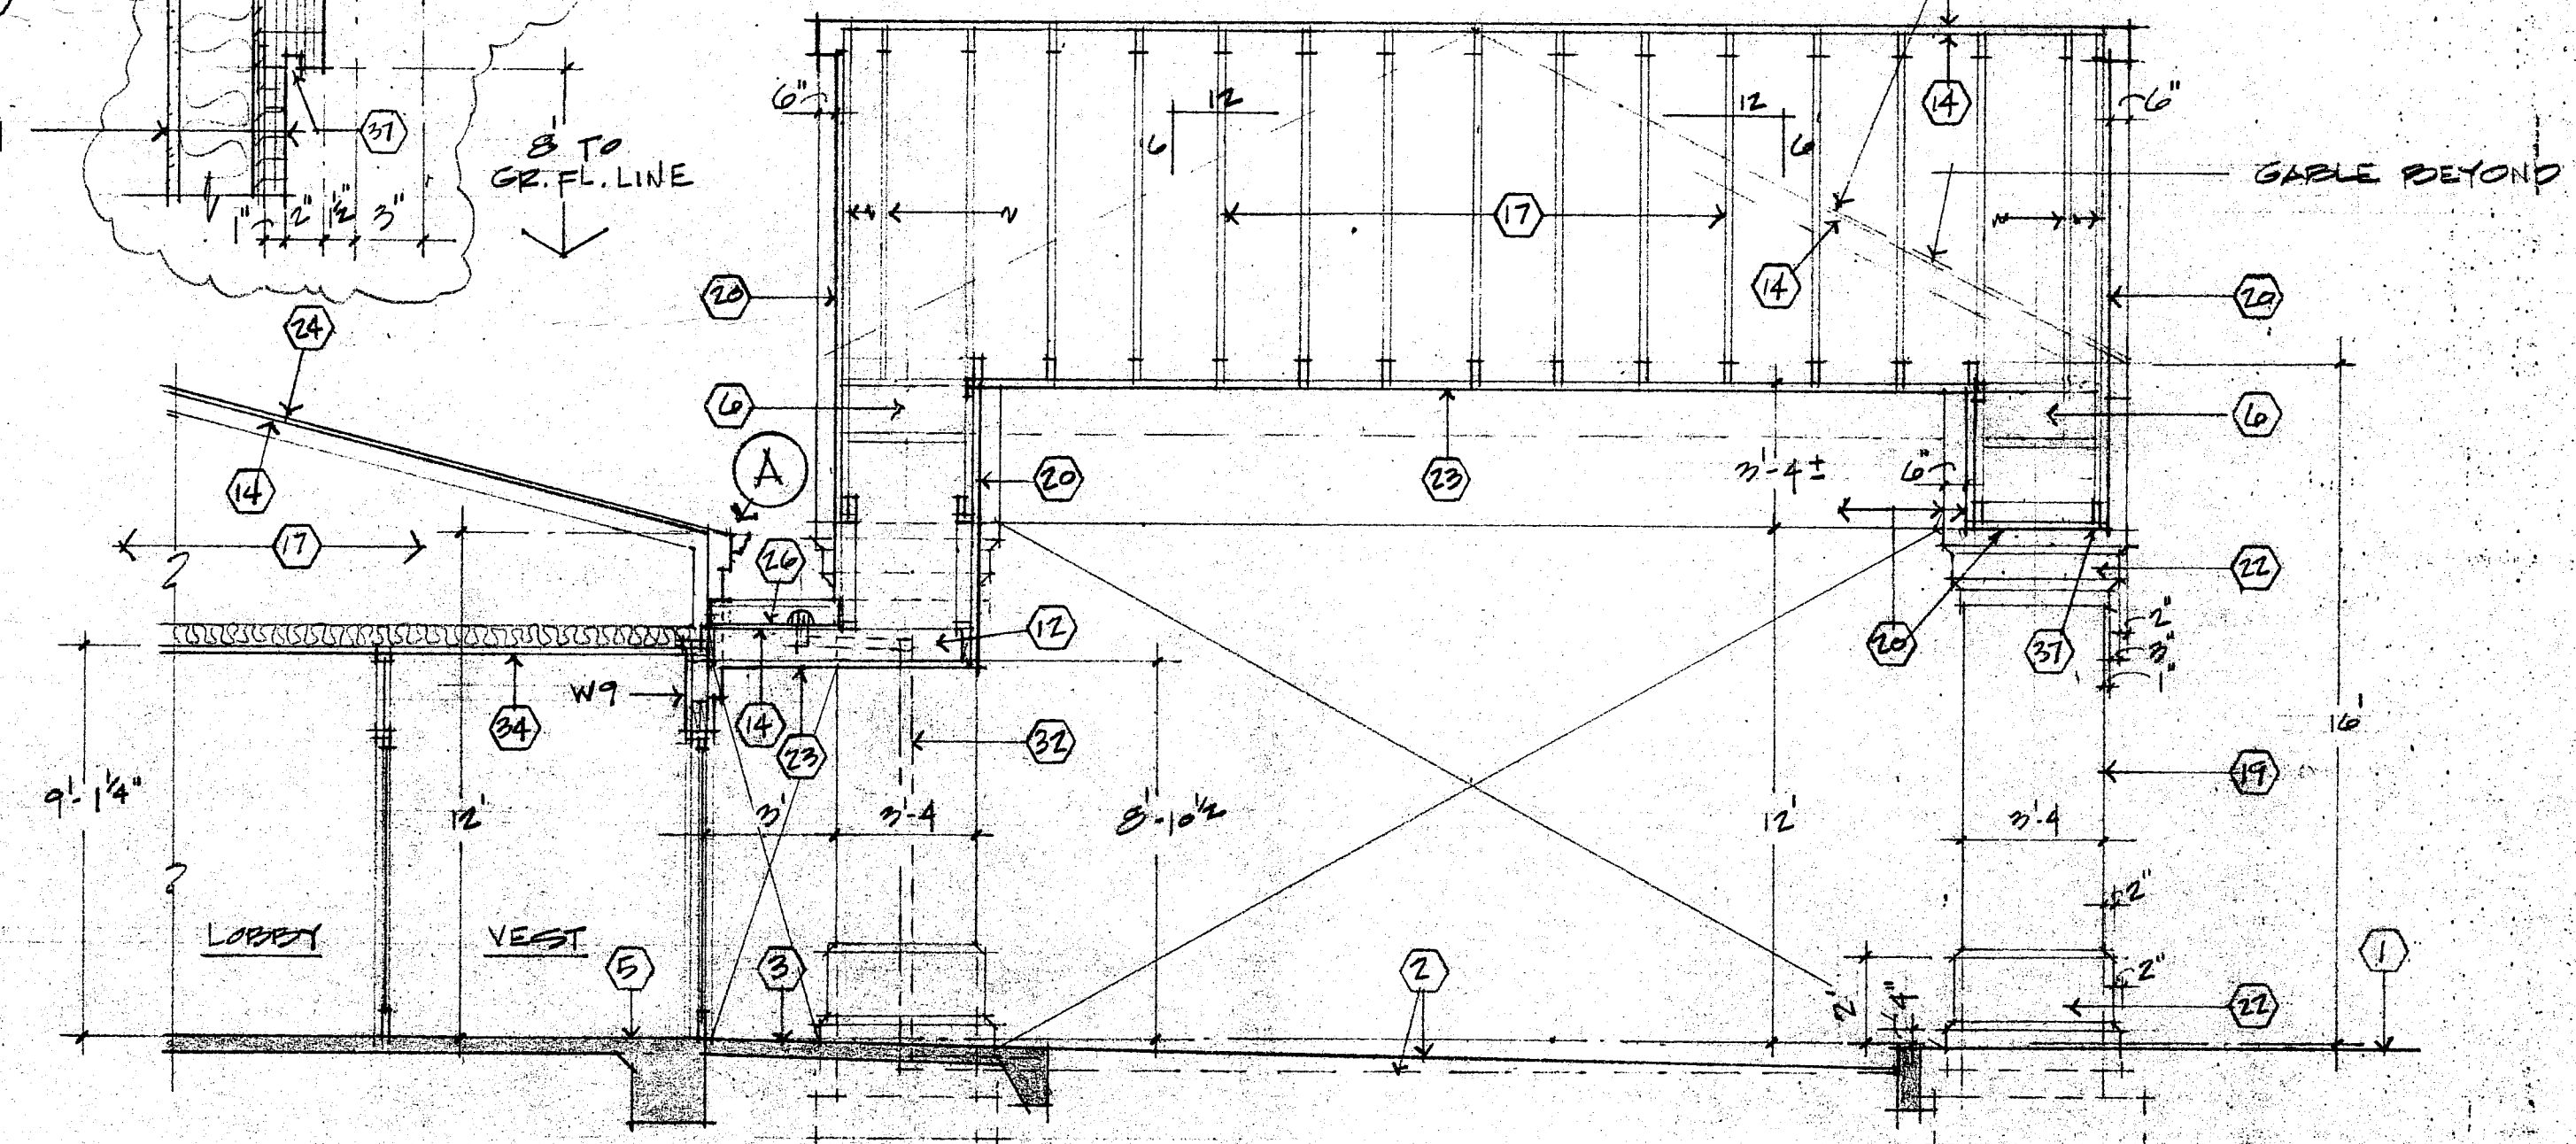
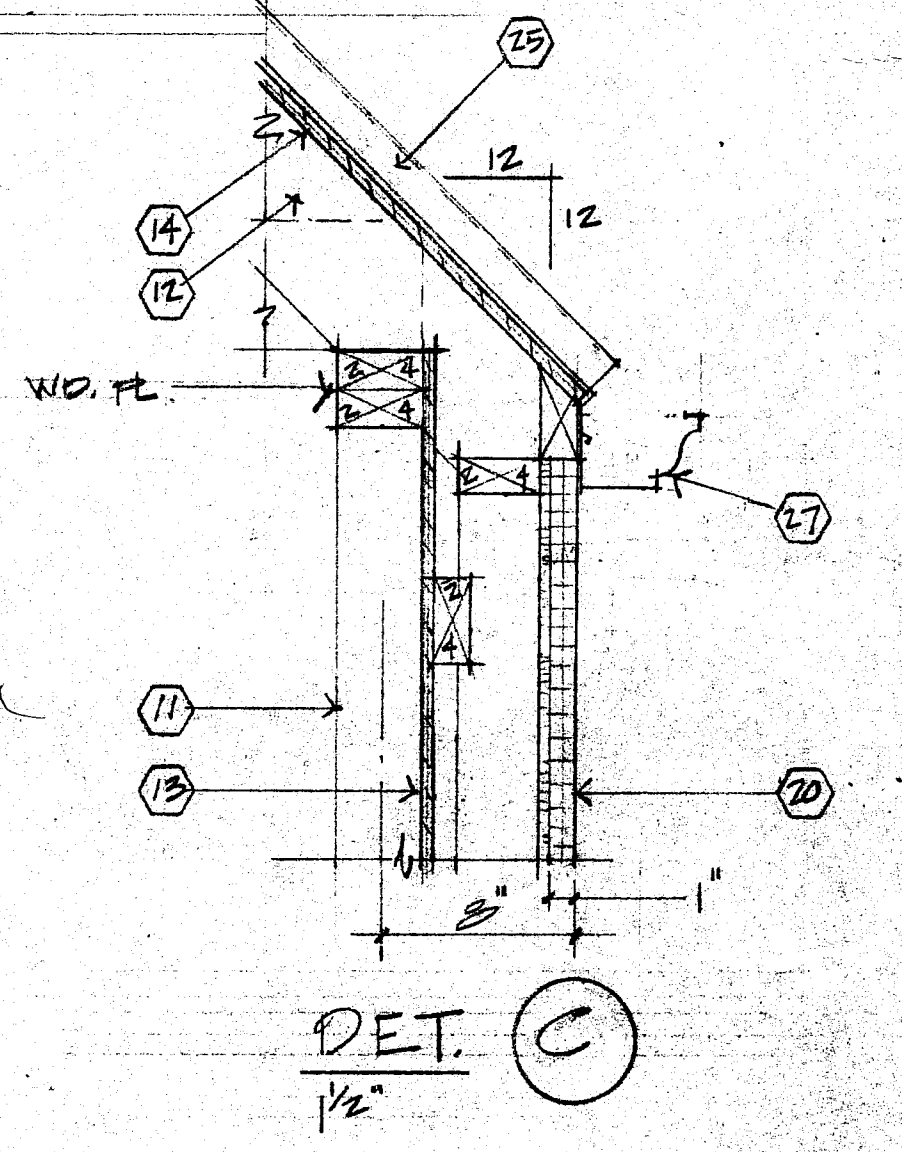
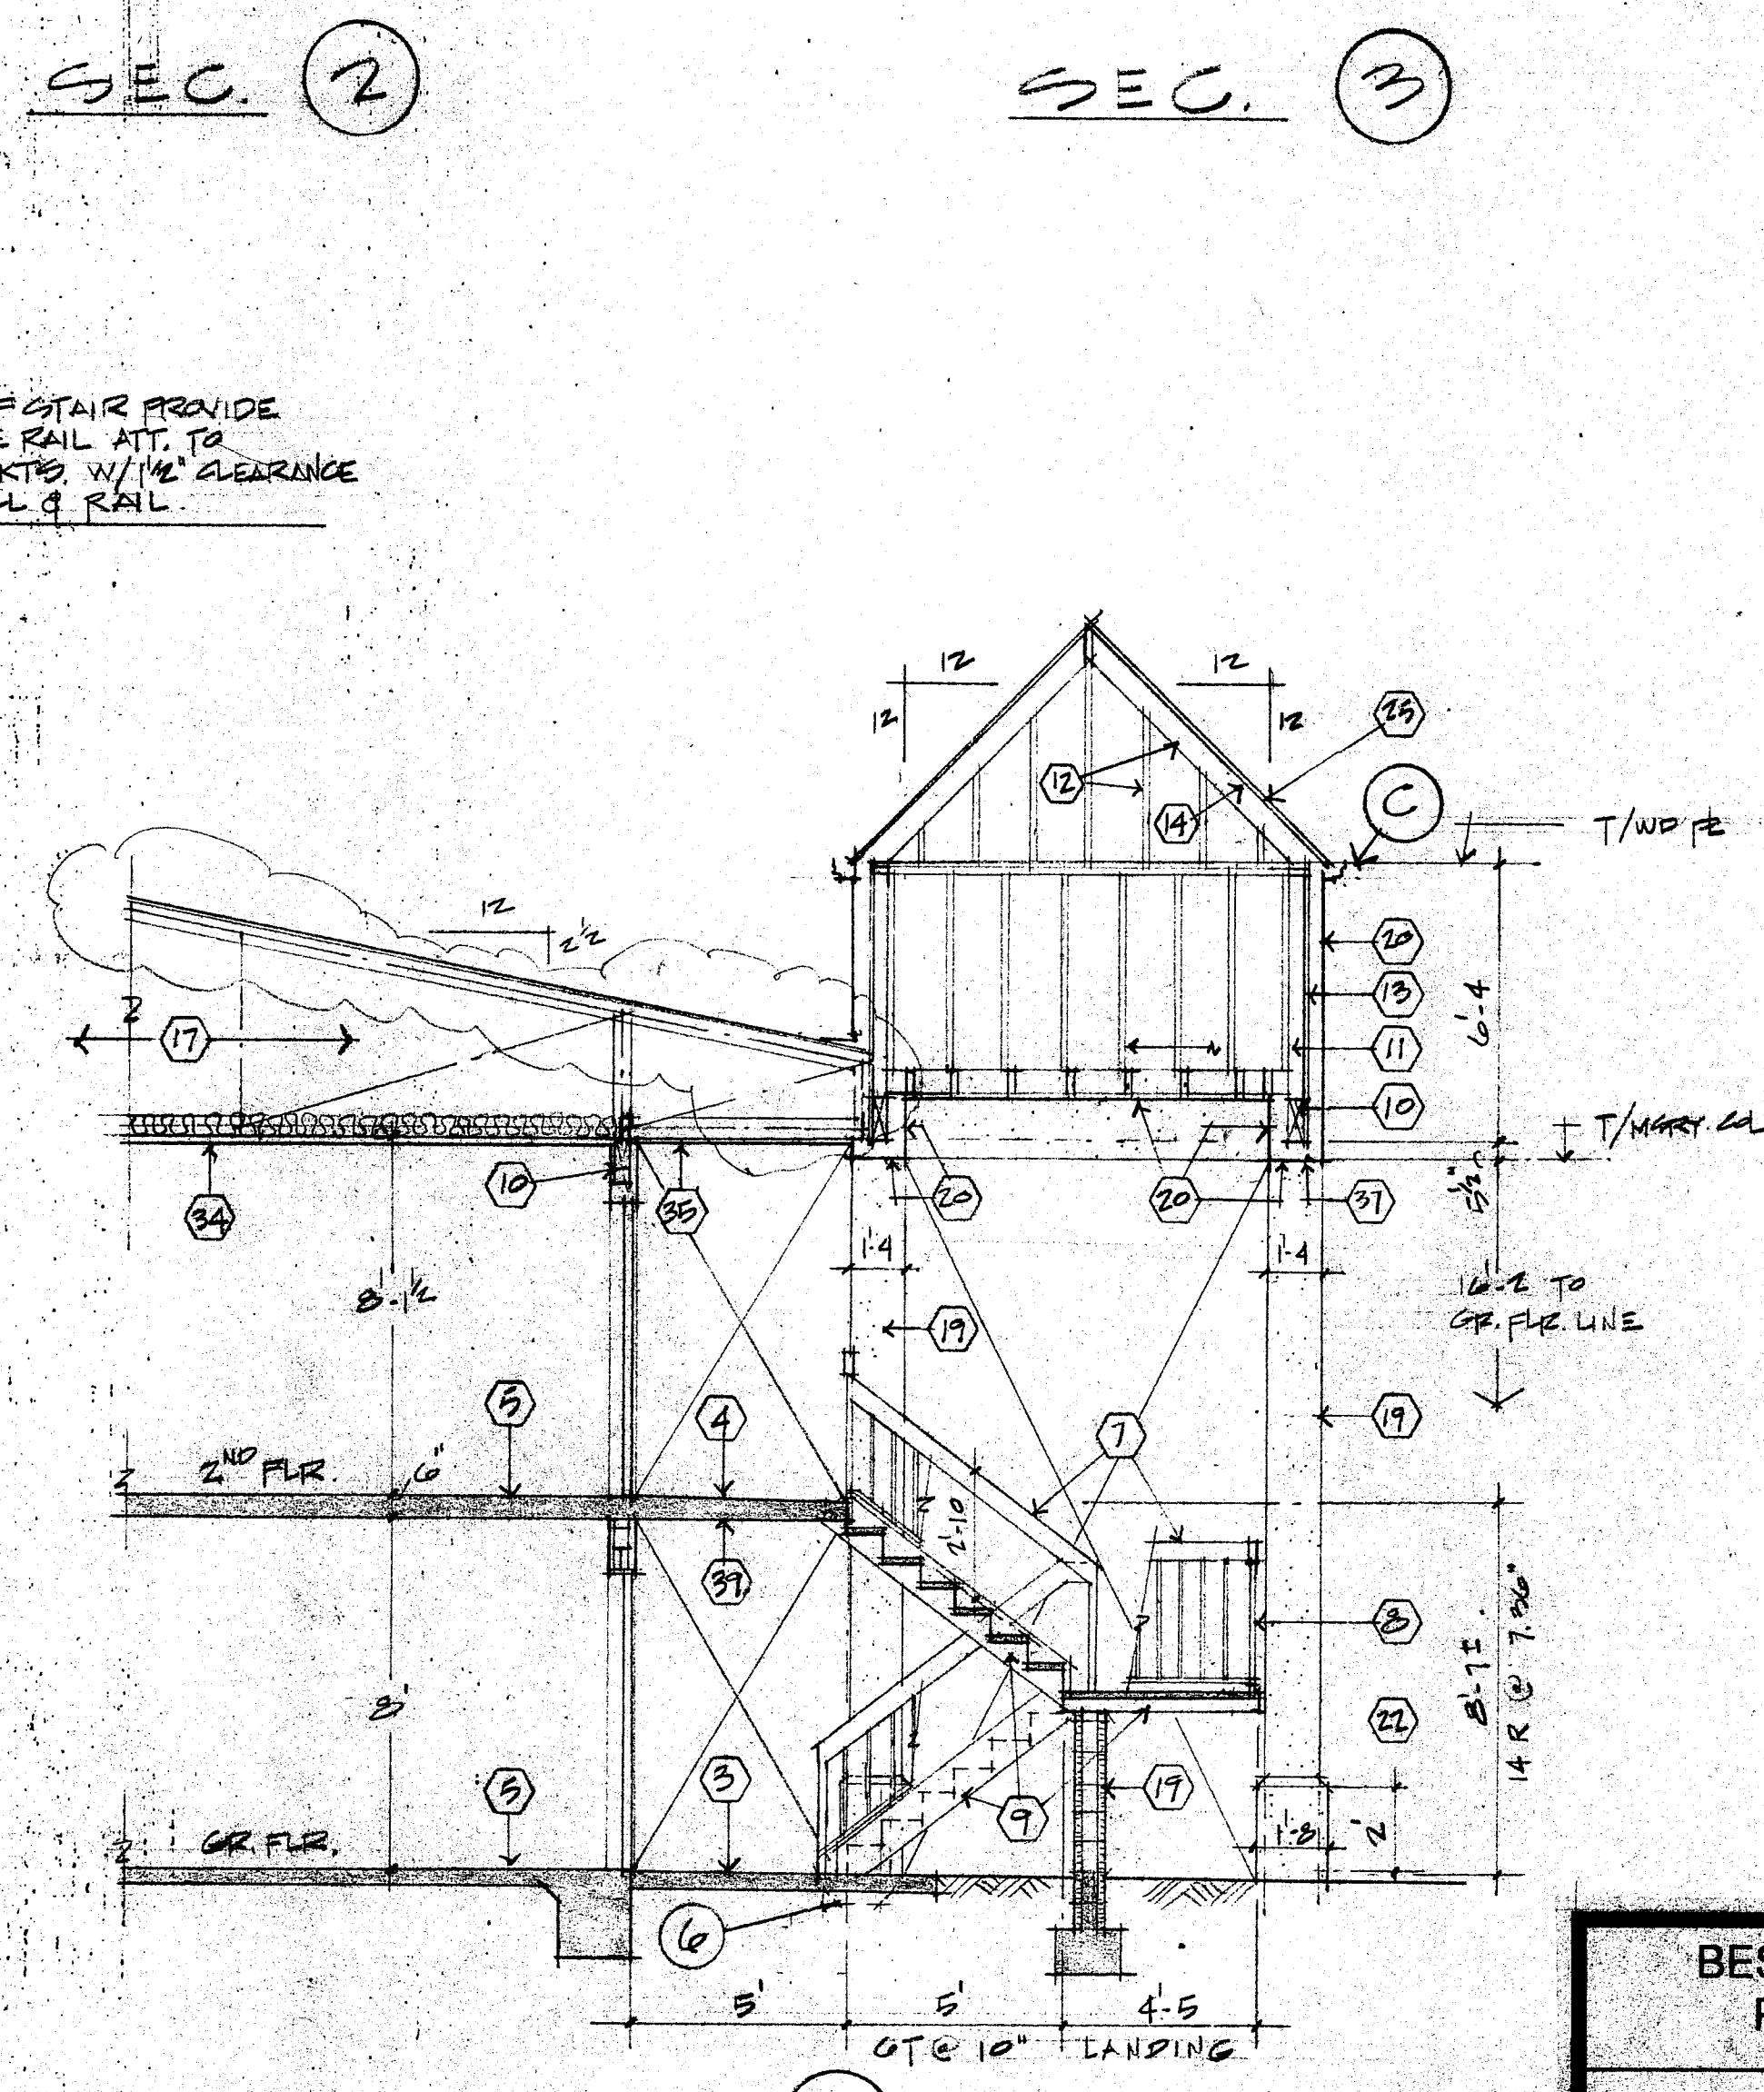


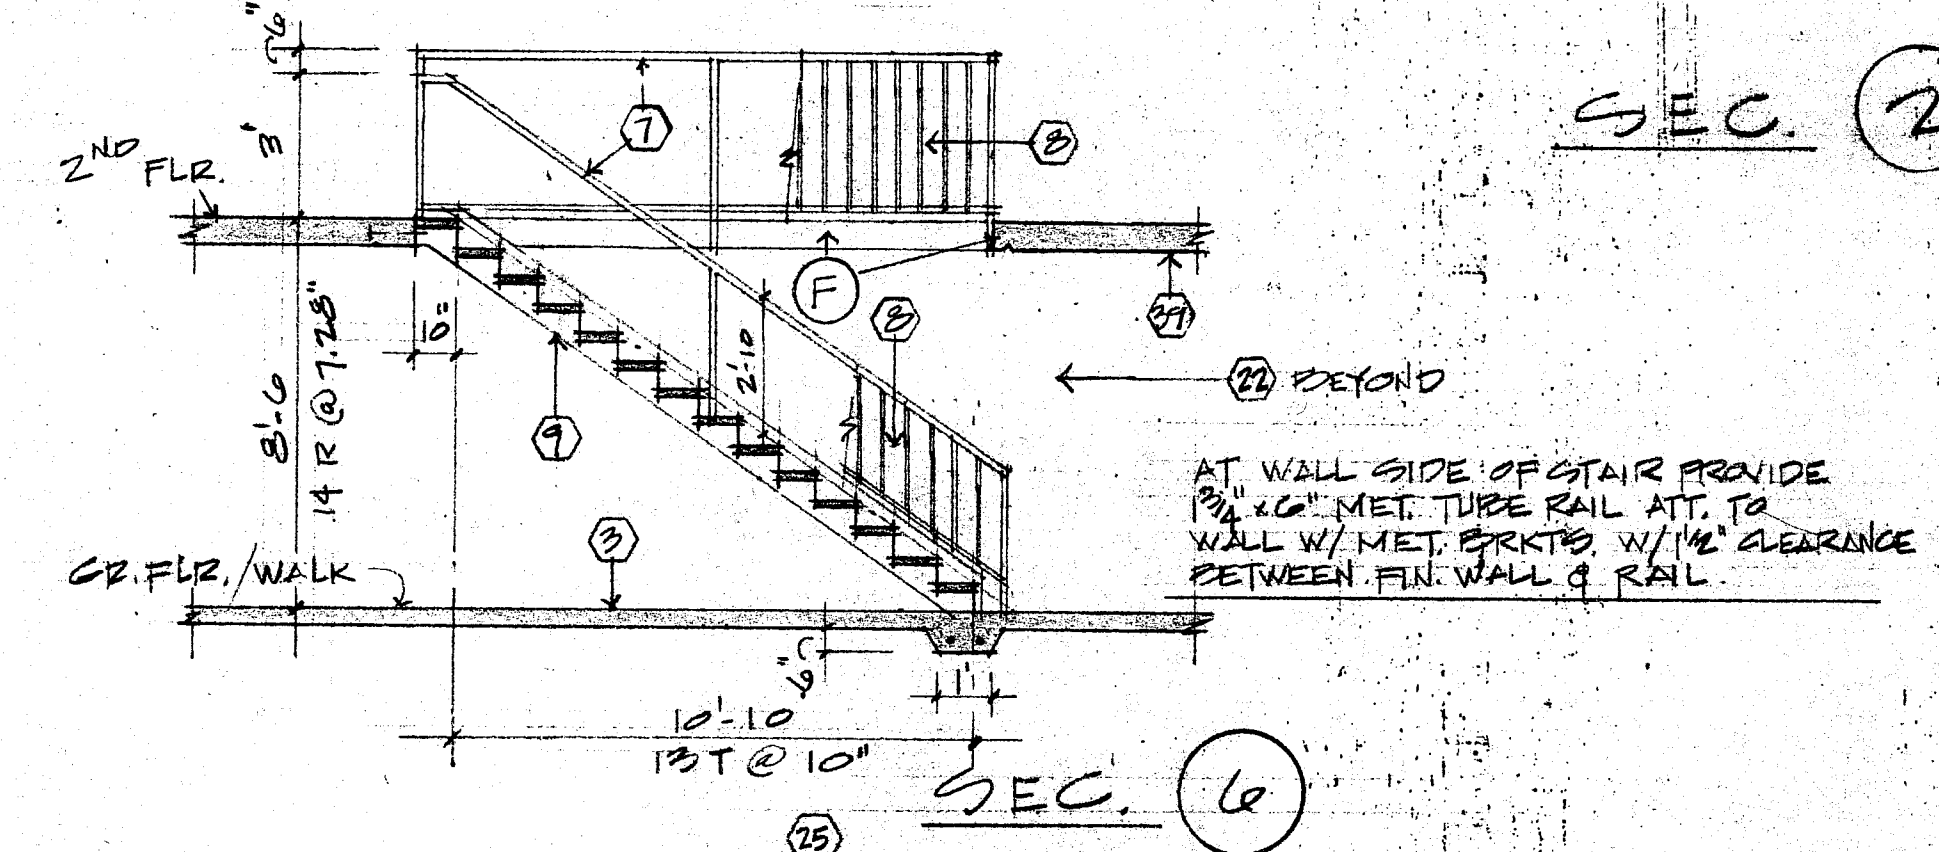

- ### KEYNOTES
- 1 GRADE
 - 2 VEHICULAR PAVEMENT
 - 3 SIDEWALK
 - 4 CONC. WALKWAY, BROOM FINISH
 - 5 CONC. FLOOR - SEE STRUC.
 - 6 STL. BEAM - SEE STRUC.
 - 7 HANDRAIL - 1/2" x 1/2" MET. TUBE, PAINTED
 - 8 GUARDRAIL - 1/2" SQ. MET. TUBE BOT. RAIL & POSTS W/ 3/4" SQ. TUBE PICKETS @ 6" O.C., PAINTED
 - 9 PREFAB. STL. STAIR SYSTEM W/ CONC. FILLED (NON-SLIP) TREADS & LANDING, & STL. SHI. MET. RISERS. GALV. & PAINT FERROUS METAL. OVERALL WIDTH 3'-0"
 - 10 WOOD. BEAM - SEE STRUC.
 - 11 2" x WD. FRAMING 16" O.C.
 - 12 2" x WD. RAFTERS 24" O.C.
 - 13 1/2" PLY. SHEATH.
 - 14 5/8" PLY. SHEATH.
 - 15 3/4" PLY. CATWALK
 - 16 BUILT-IN MET. GUTTER PER MAGNA GUIDELINES
 - 17 FACTORY WOOD TRUSSES, 24" O.C.
 - 18 FIBERGLASS BATT INSUL. - R-19
 - 19 EXT. FINISH SYSTEM (DRIUIT OR EQ.) ON CEM. PLAS. SRIM. COAT ON CONC. BLK.
 - 20 EXT. INSULATED FINISH SYSTEM (EIFS / DRIUIT OR EQUIV.) ON 1/2" GYP. SHEATH. ON WD. FRAMING 16" O.C.
 - 21 EIFS ON 1/2" PLY. SHEATH.
 - 22 EIFS ON CONC. BLK.
 - 23 EIFS ON 5/8" GYP. SHEATH.
 - 24 ASPH. SHINGLES ON 15" FELT
 - 25 PREFORMED, PREFINISHED STANDING SEAM MET. ROOF PANELS & TRIM ON 15" FELT
 - 26 SINGLE PLY EPDM. MECH. FASTENED ROOFING, FLASHING & ACCESSORIES
 - 27 ALUM. GUTTER, PREFINISHED
 - 28 ALUM. DOWNSPOUT, PREFIN.
 - 29 MET. FLASHING
 - 30 PARAPET WALL COVERING
 - 31 GALV. MET. COPING, PAINTED
 - 32 DRAIN PIPE IN MARY. COL. - SPILL OUT THRU CURB
 - 33 CONT. SCREENED VENT
 - 34 2 LAYERS 5/8" TYPE X GYP. BD.
 - 35 PREFIN. ALUM. OR VINYL SOFFIT PANELS W/ SOME PERFORATED PANELS AS SEL. BY OWNER
 - 36 PAINT
 - 37 DRIP
 - 38 ROOF DRAIN
 - 39 EXT. "ARISTEX"

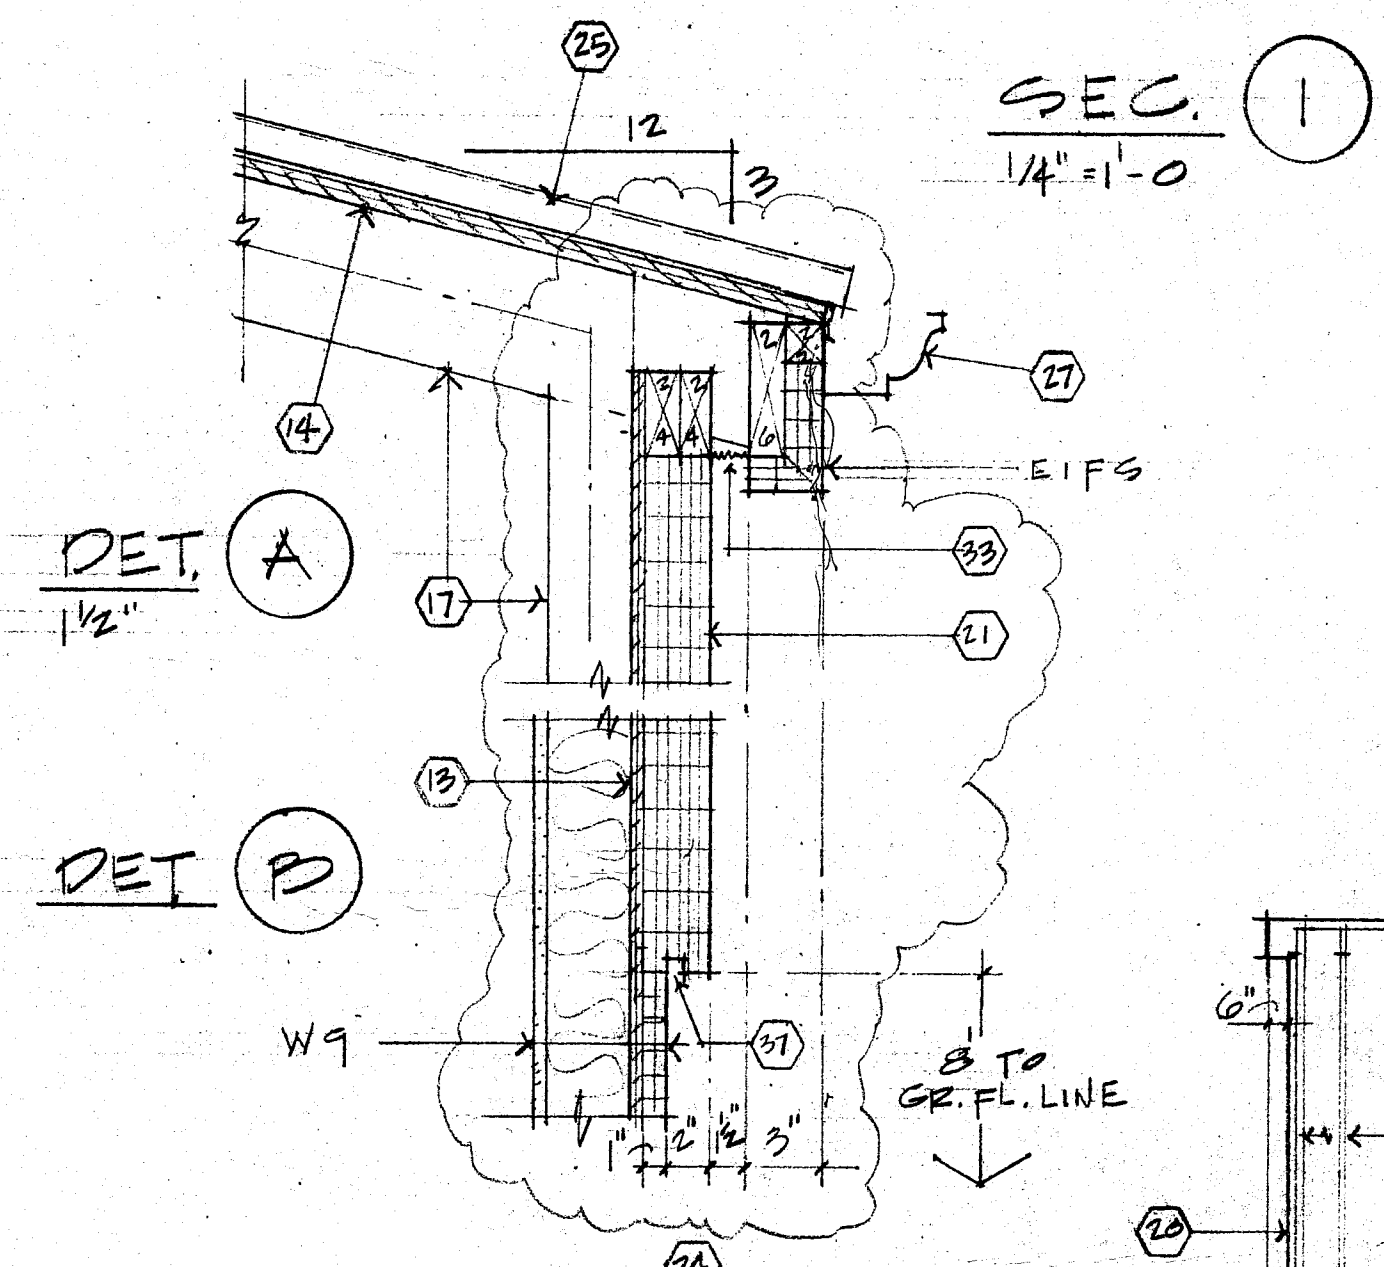

BEST WESTERN PEARL, MS	DESIGN CONSORTIUM		
	HOTEL CONSULTANTS MEMPHIS, TENNESSEE		
	DATE	7-15-92	A-6
	SCALE	1/4" = 1'-0"	
JOB NO.			

REV. 7-13-92

REVISED 5-4-92