

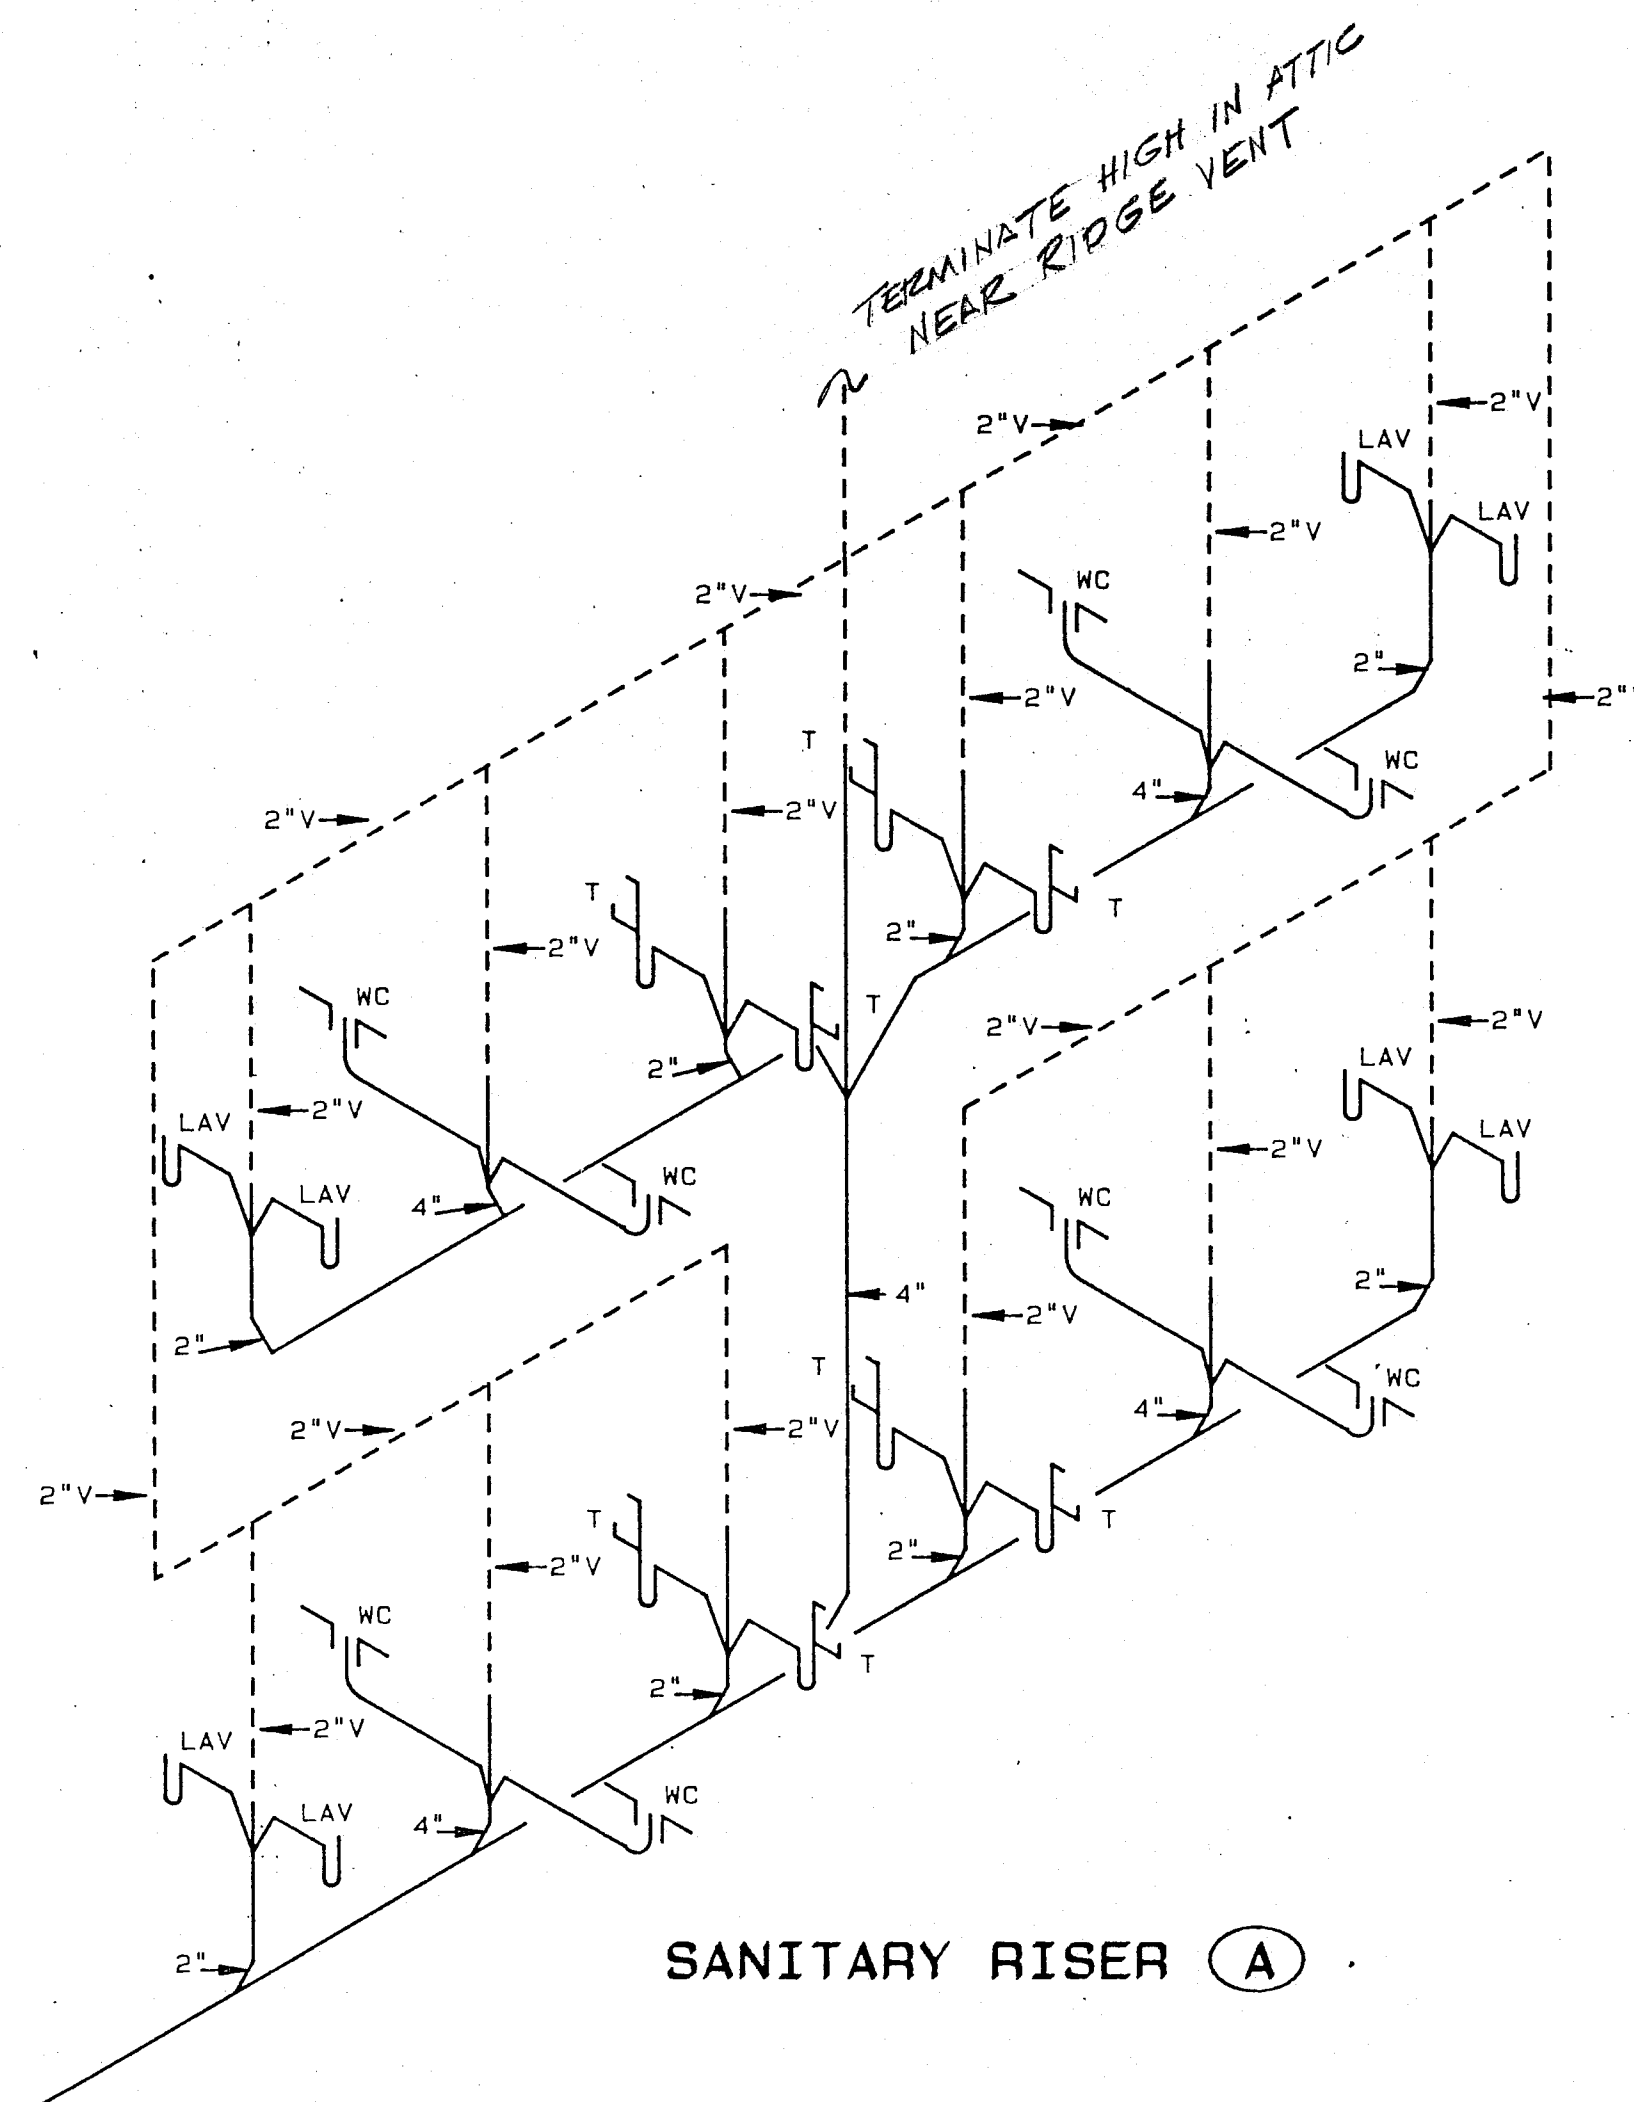
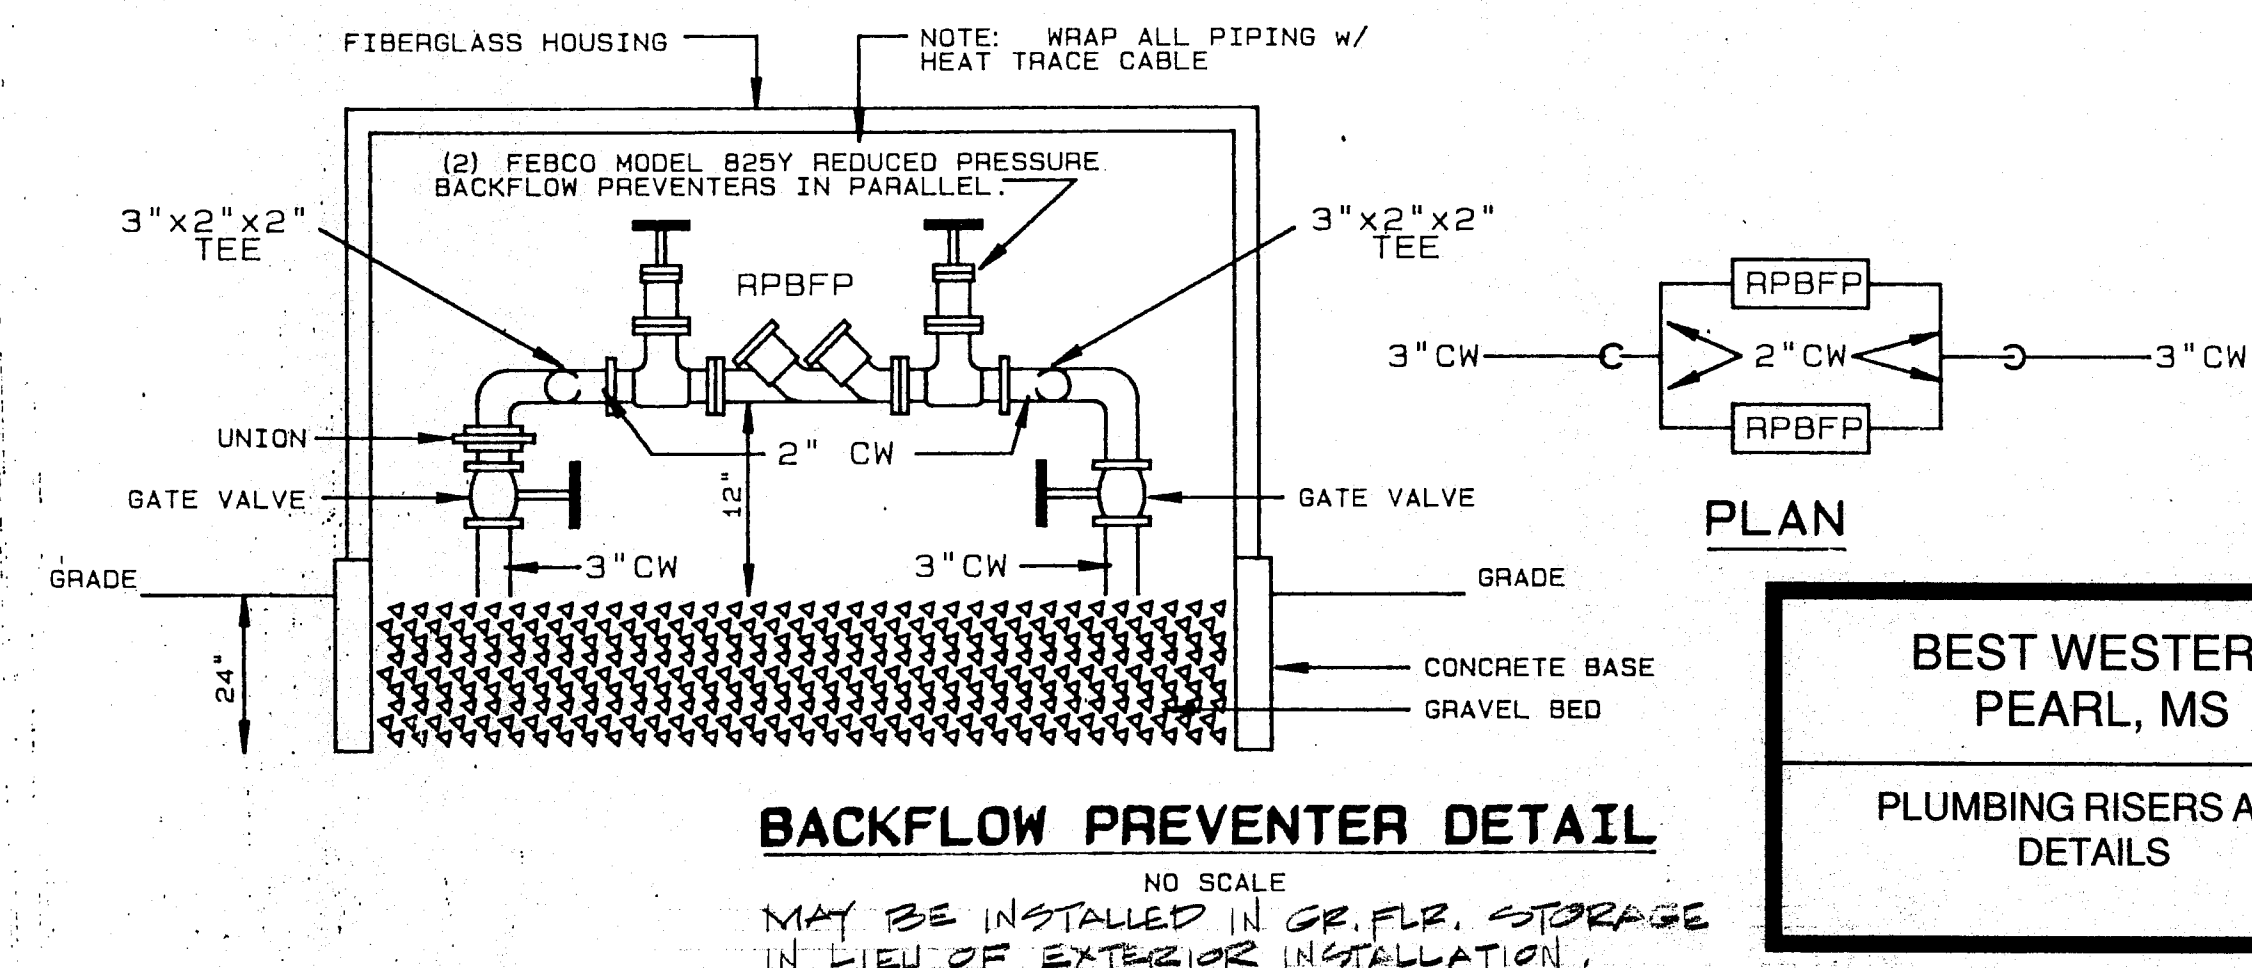
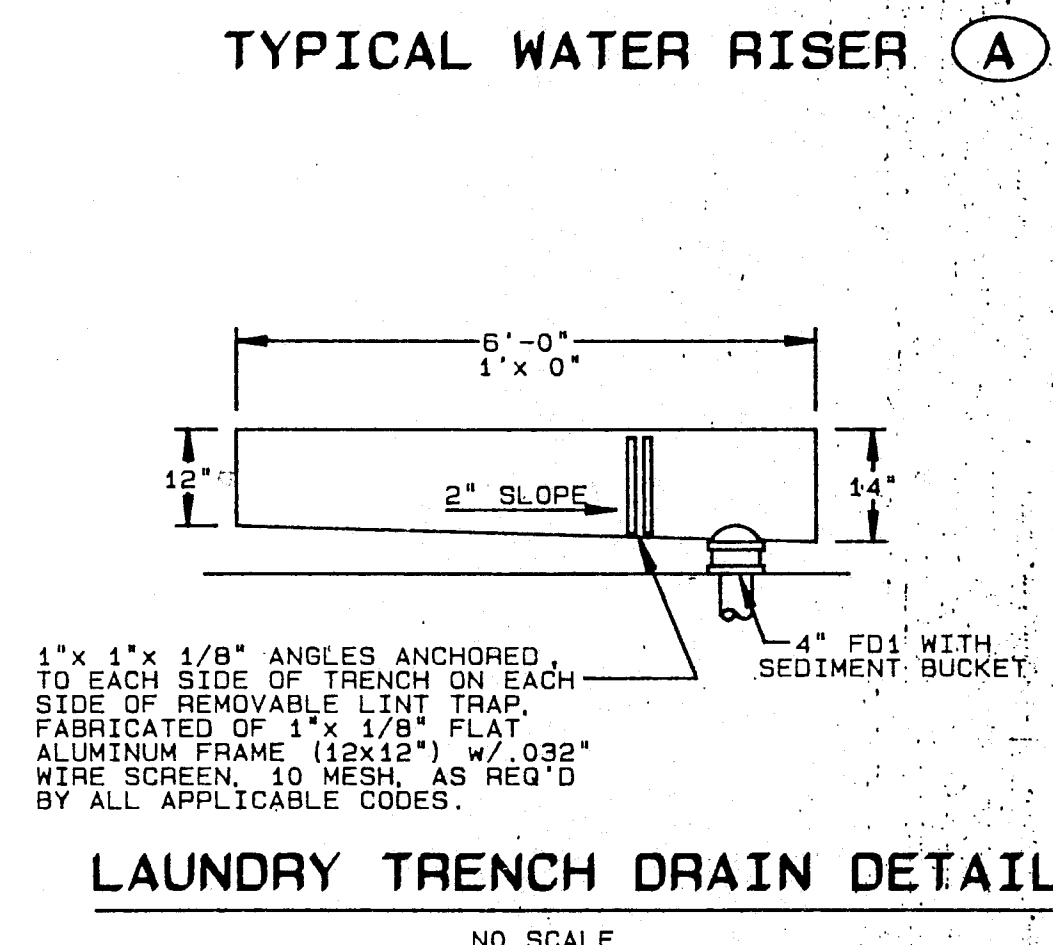


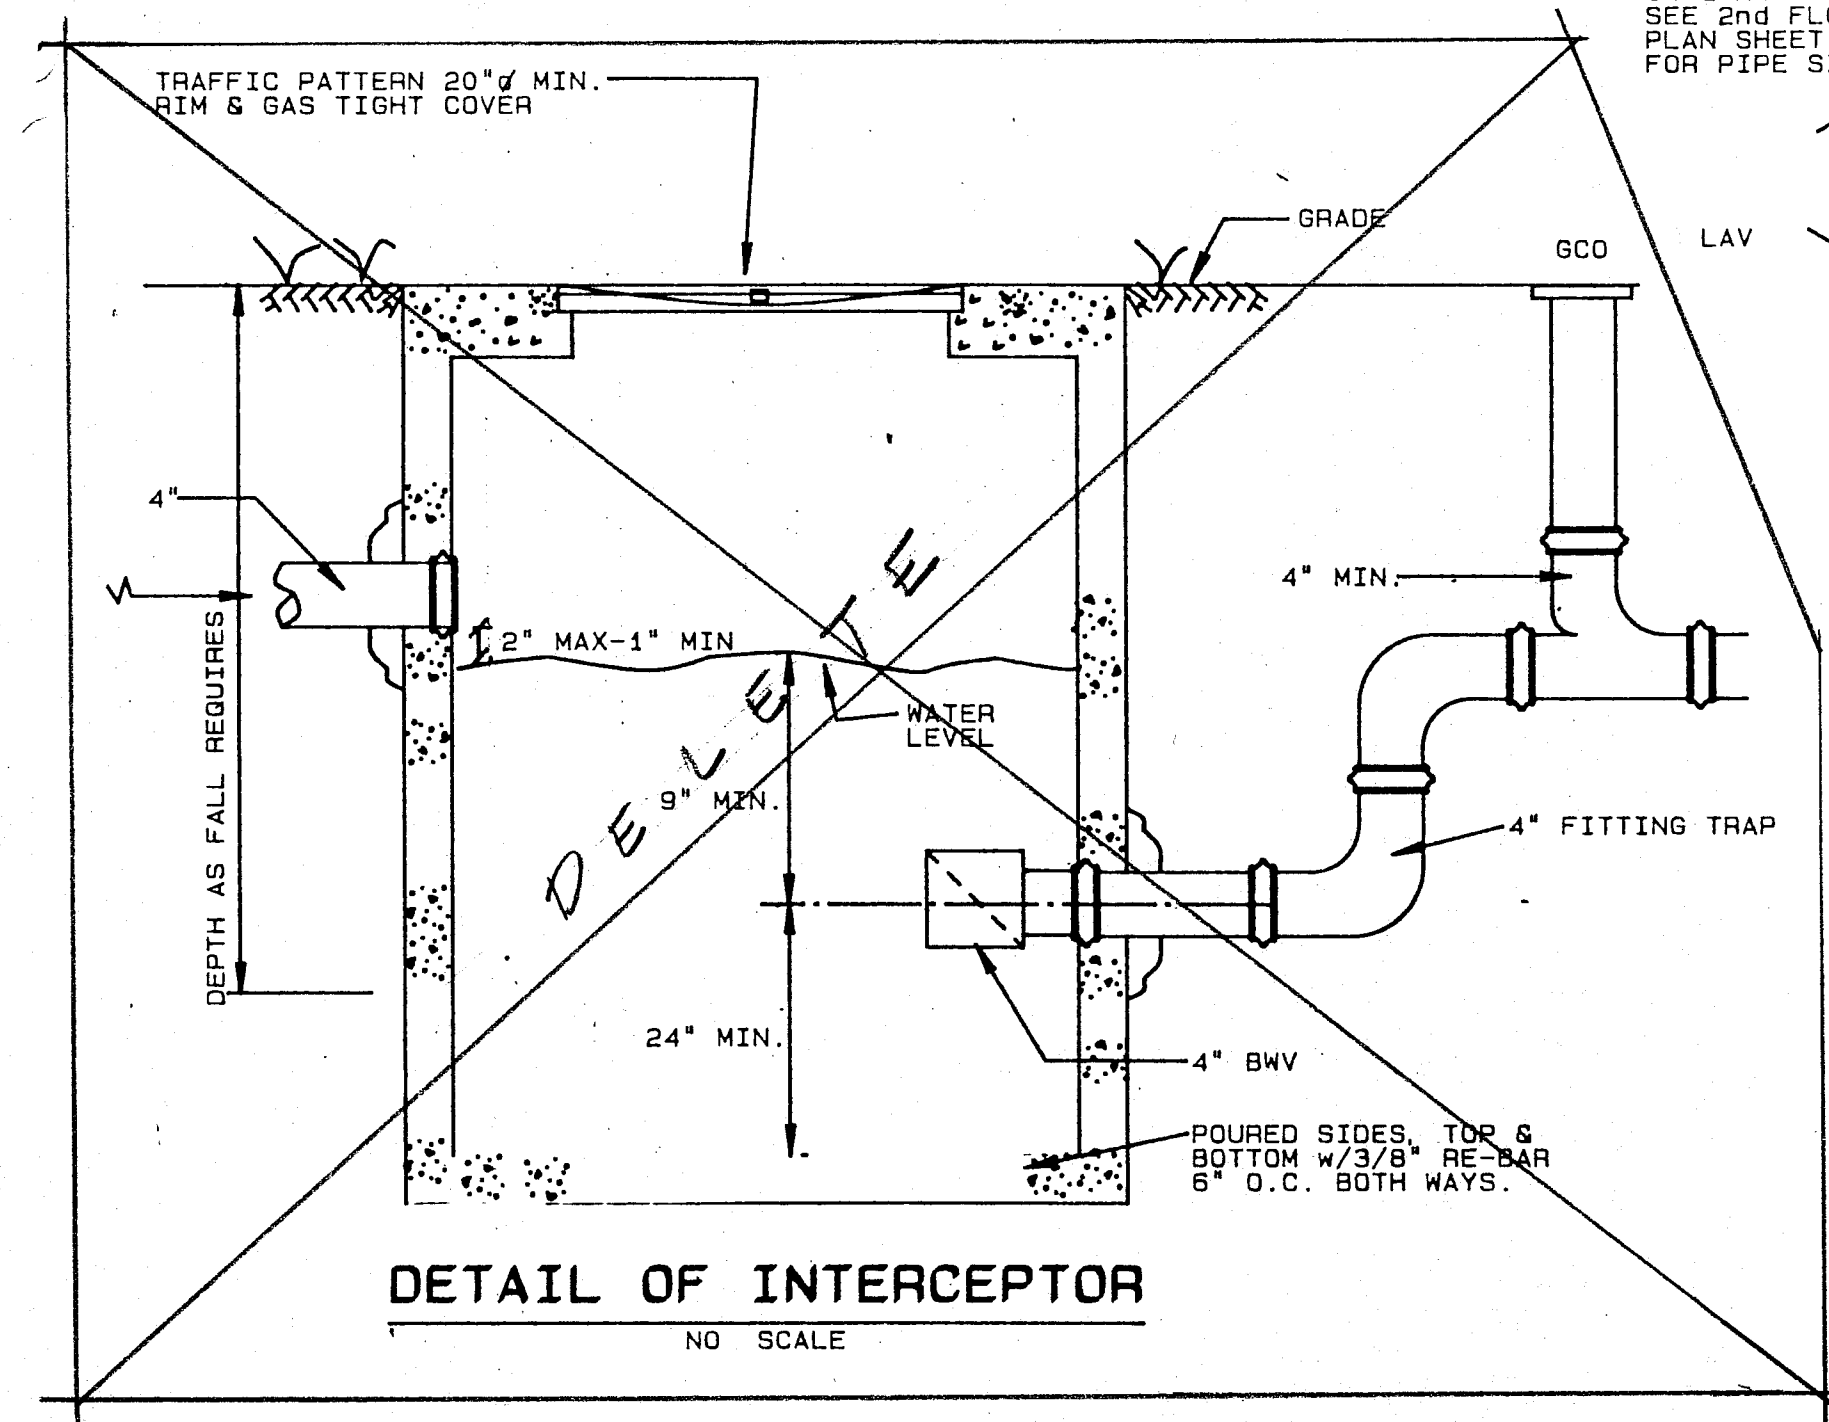

NOTE
 MAINTAIN PIPING TO SIDE OF CHASE
 AS MUCH AS POSSIBLE TO ALLOW
 ADEQUATE CLEARANCE FOR MAINTEN-
 ANCE PERSON TO WALK.

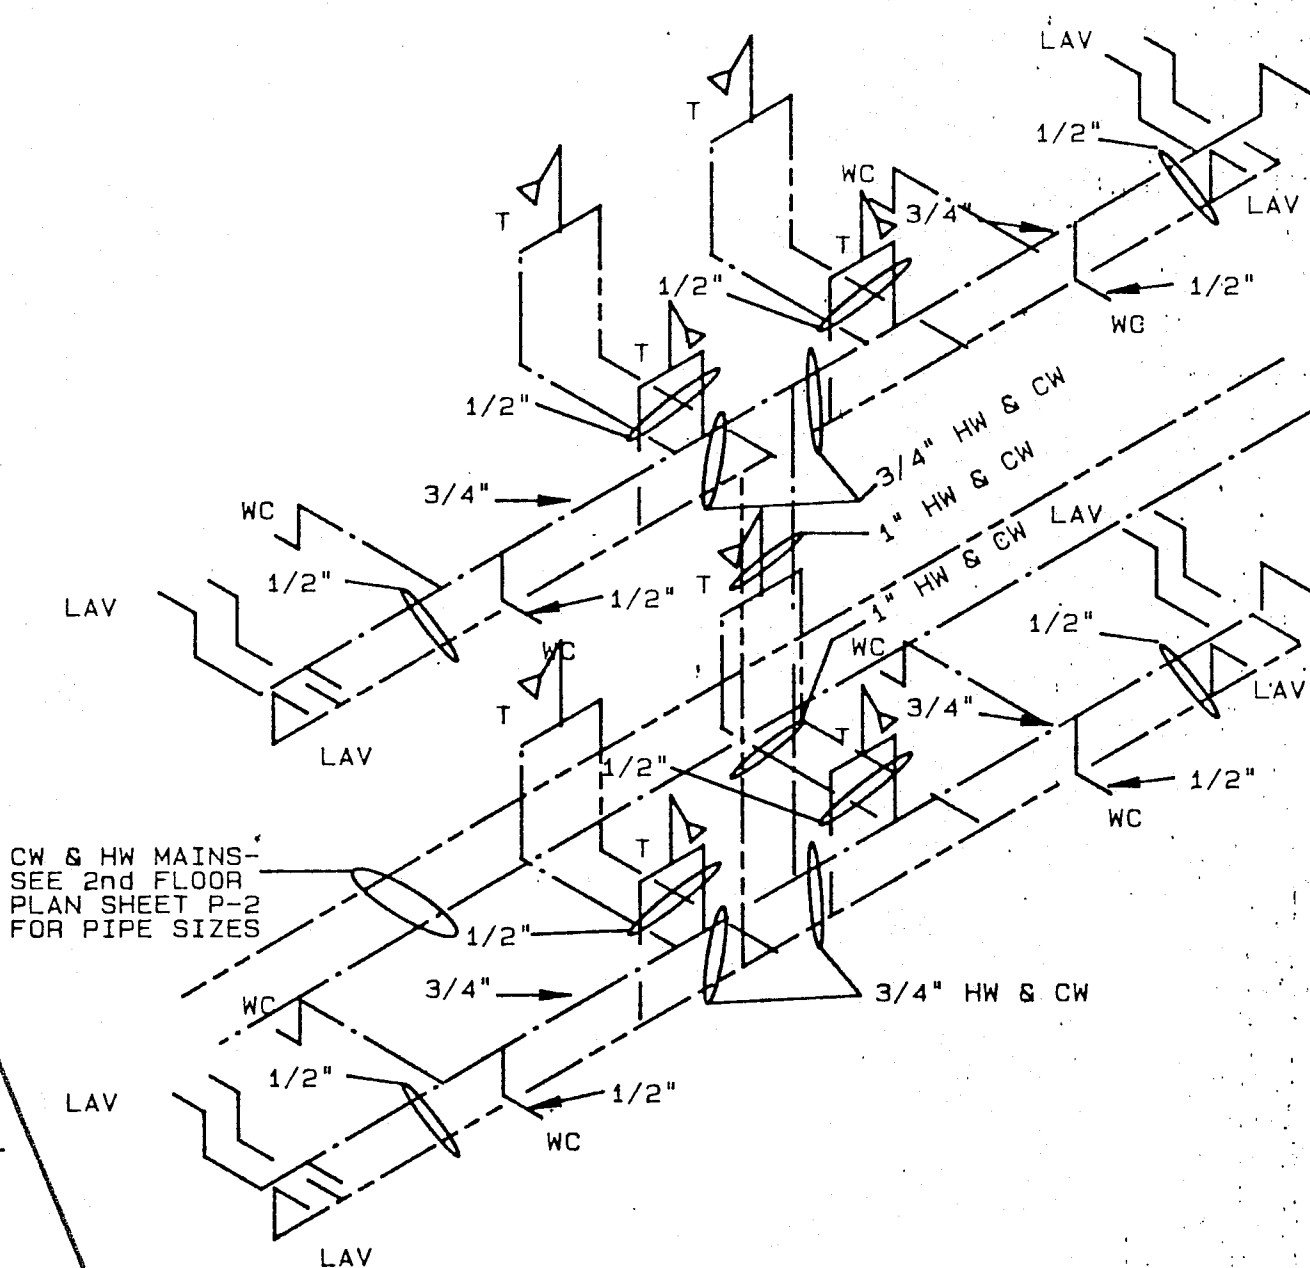

BEST WESTERN PEARL, MS	DESIGN CONSORTIUM		
	HOTEL CONSULTANTS MEMPHIS, TENNESSEE		
	DATE	1/27/92	1-15-92
	SCALE		
PLUMBING RISERS AND DETAILS	JOB NO.		P-3