



WALL TYPES

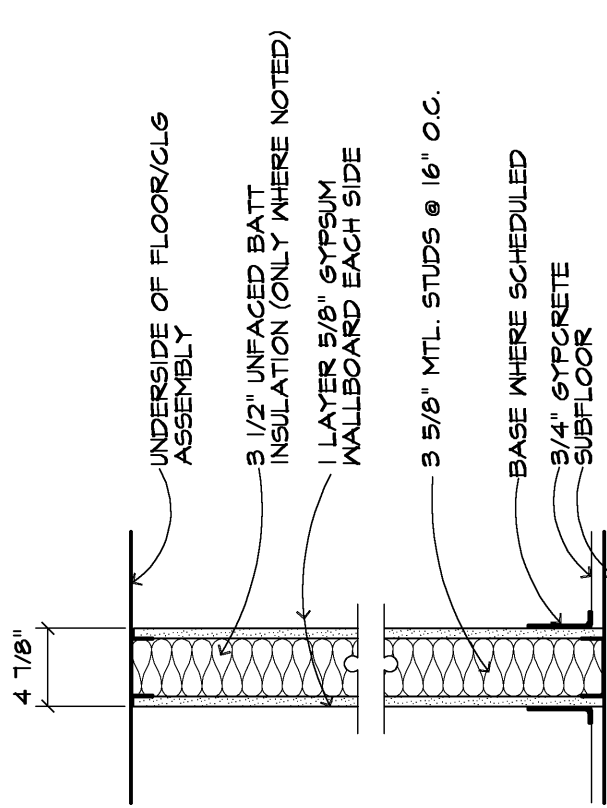


A INTERIOR PARTITION
INSULATION ONLY WHERE NOTED ON FLOOR PLAN

A' INTERIOR PARTITION
SAME EXCEPT 6"FP ONLY ON ONE SIDE = 4' 1/4"

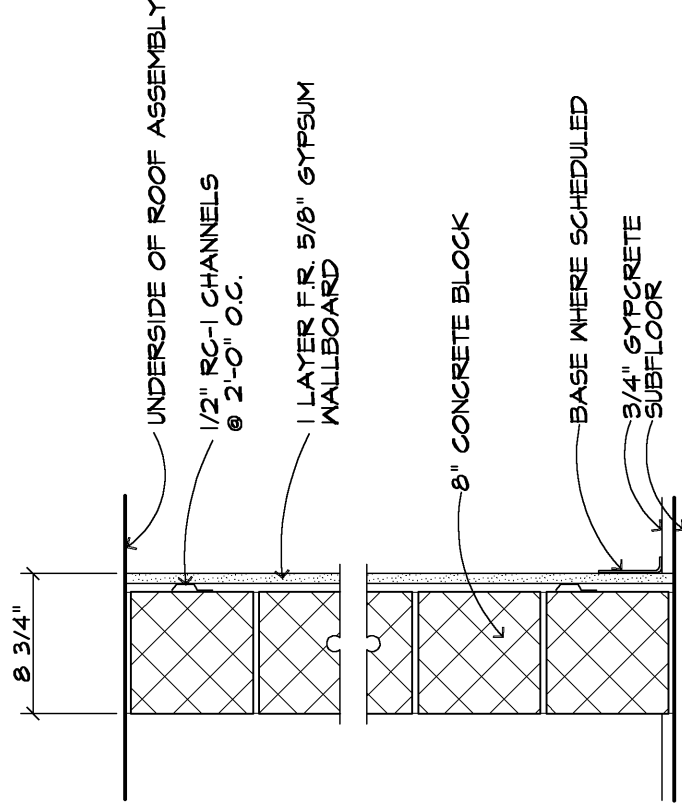


F ELEVATOR SHAFT WALL
EXCEPT 1/2" RC-1 CHANNELS @ 2'-0" O.C. = 2 HR. RATING

F' ELEVATOR SHAFT WALL
BLOCK WALL ONLY = 1 5/8"

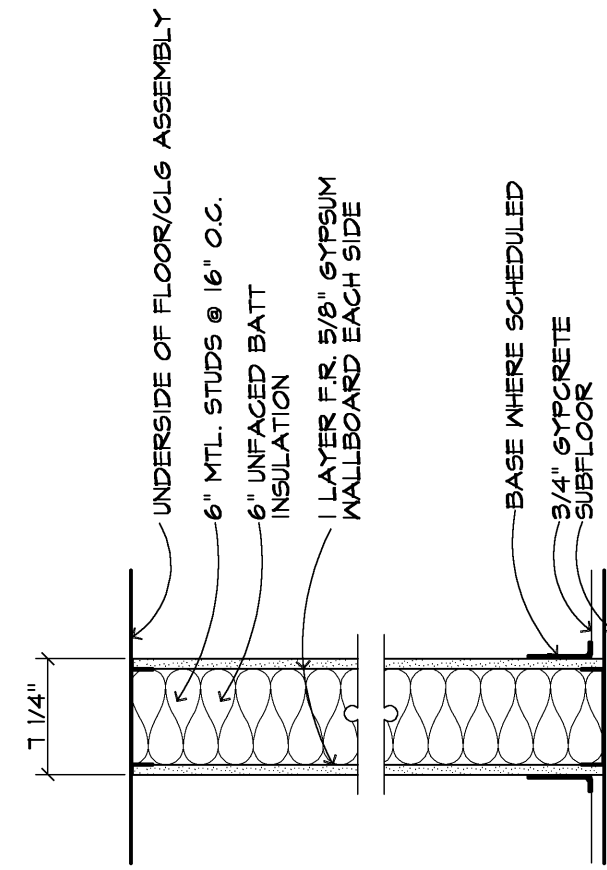


B PARTITION TYPE- 1 HR

B' INTERIOR PARTITION
SAME EXCEPT 6"FP ONLY ON ONE SIDE = 6 5/8"

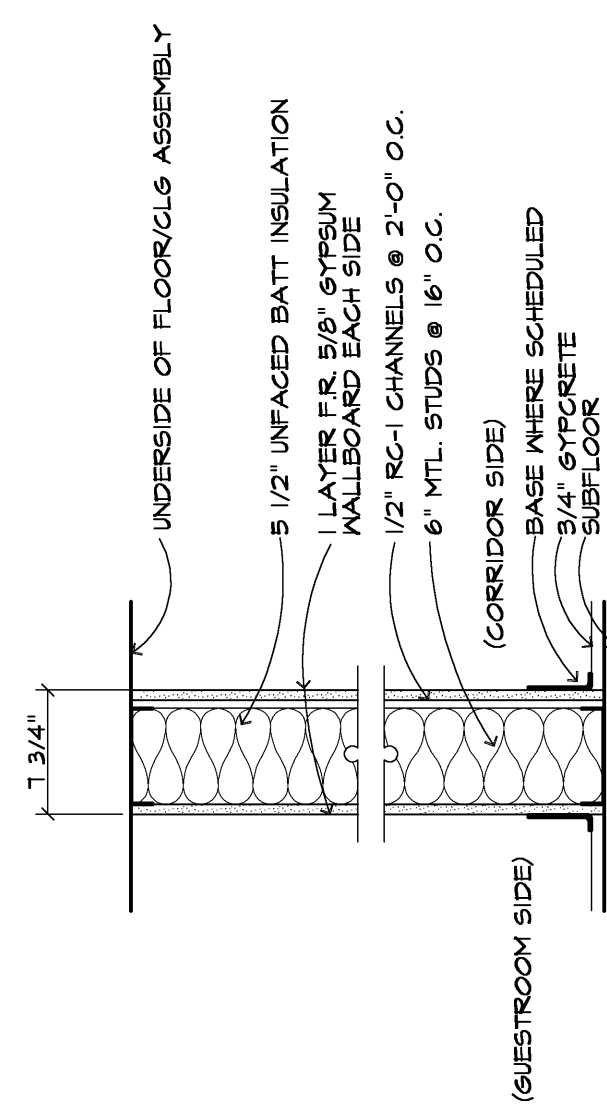


C CORRIDOR WALL - 1 HR

C' CORRIDOR WALL - 1 HR
SAME EXCEPT 3 5/8" METAL STUD = 5 5/8"

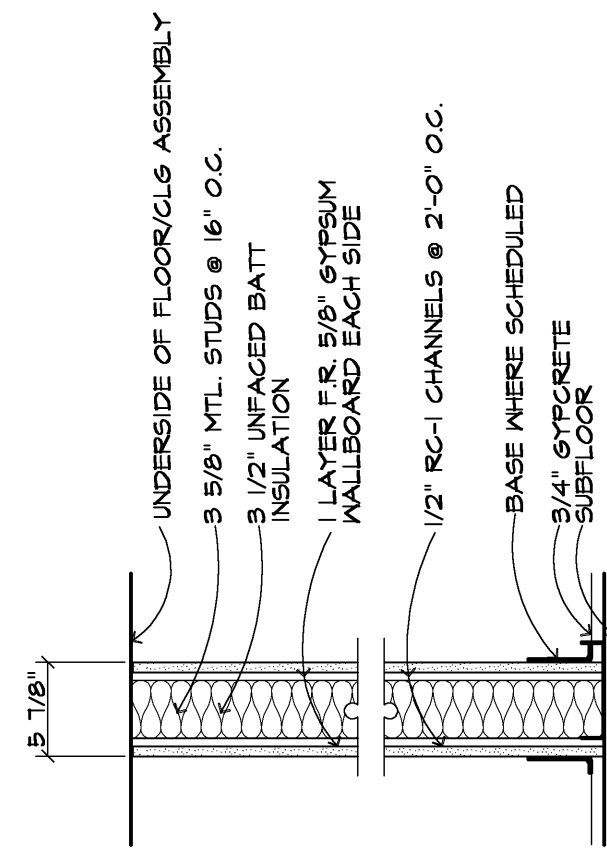


D DEMISING WALL - ONE HOUR

E DEMISING WALL - ONE HOUR
FLUISING WALL

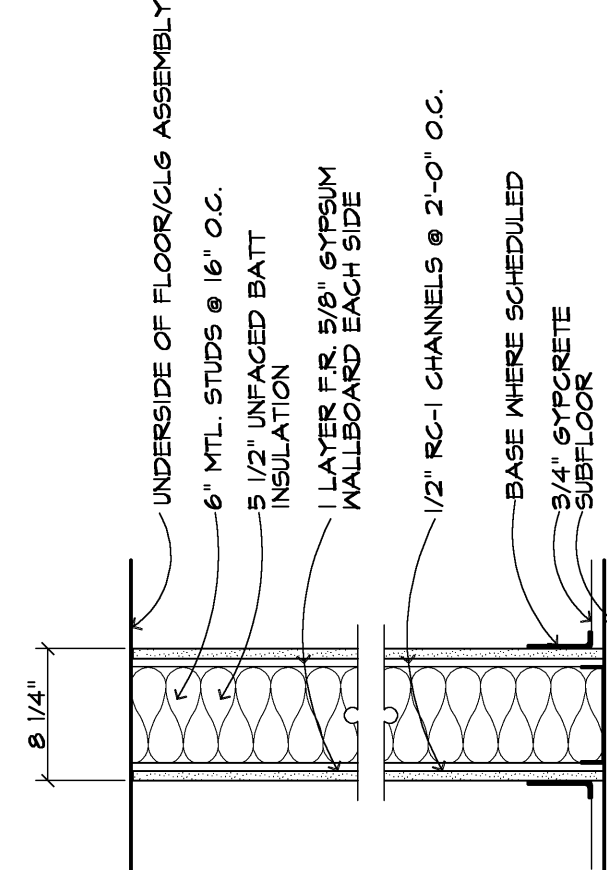


E DEMISING WALL - ONE HOUR
FLUISING WALL

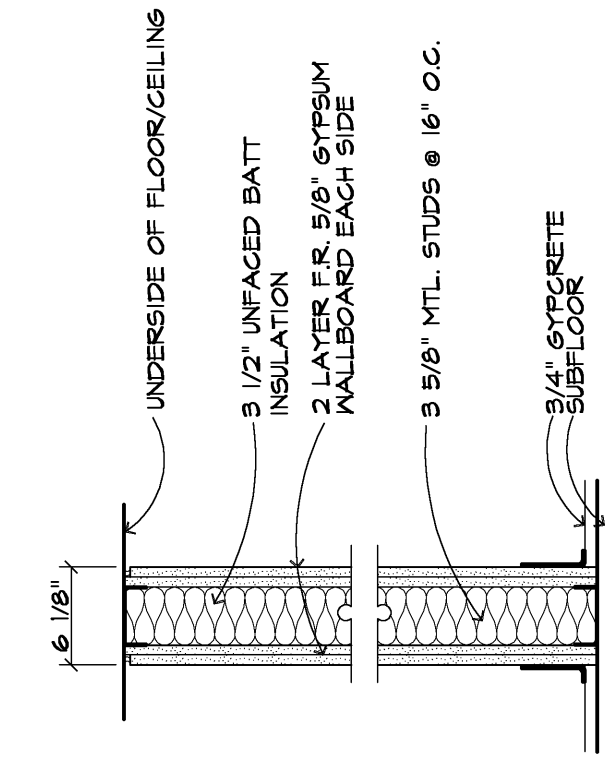

G PARTITION TYPE - 2 HOUR

G' PARTITION TYPE - 2 HOUR
SAME EXCEPT 6" METAL STUD = 6 1/2"


G' PARTITION TYPE - 2 HOUR
SAME EXCEPT 8" METAL STUD = 10 1/2"

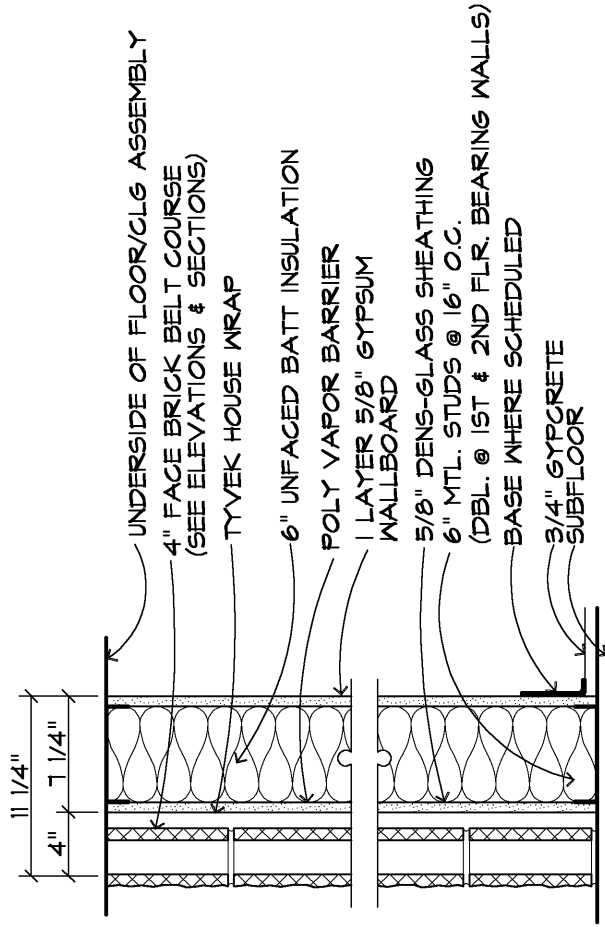

H EXTERIOR WALL


I EXTERIOR WALL

I' CORRIDOR WALL - 1 HR
SAME EXCEPT 3 5/8" METAL STUD AND NO 6"FP ON INTERIOR FACE

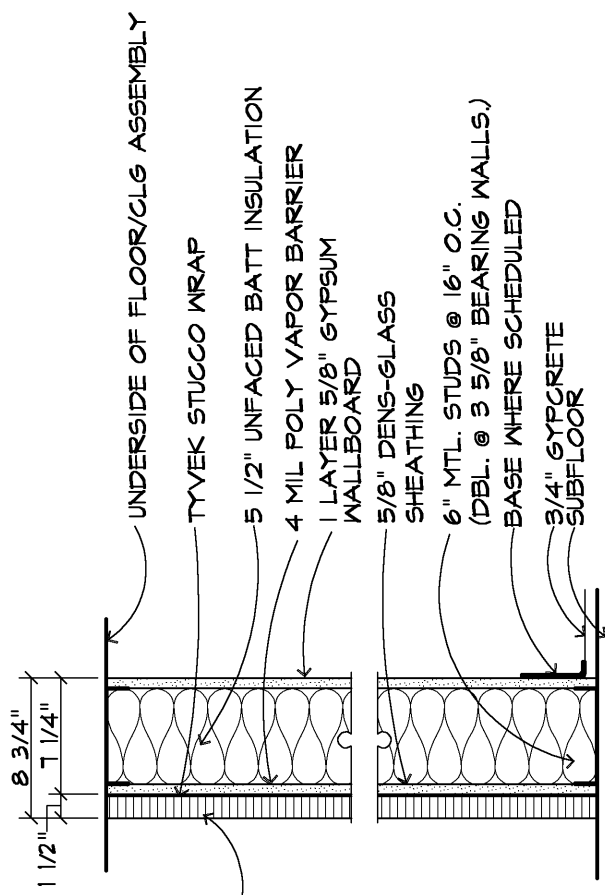

I EXTERIOR WALL


I' CORRIDOR WALL - 1 HR
SAME EXCEPT 3 5/8" METAL STUD AND NO 6"FP ON INTERIOR FACE

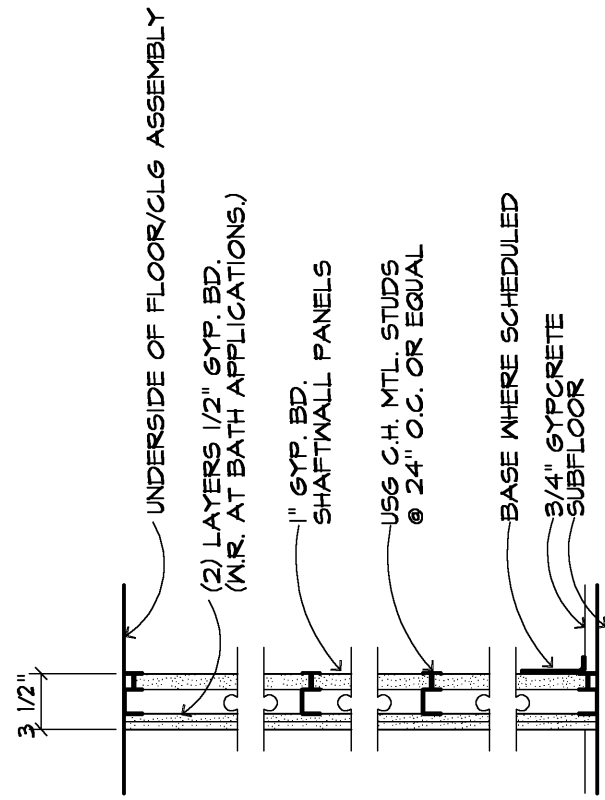


J SHAFT WALL - 2 HR.

K SHAFT WALL - 2 HR
BASED ON 1/2" GYP. BD. (NR AT BATH APPLICATIONS)
1" GYP. BD. SHAMWALL PANELS
1/2" RC-1 CHANNELS @ 2'-0" O.C. OR EQUAL
BASE WHERE SCHEDULED
SUBFLOOR


FLOOR & CEILING TYPES

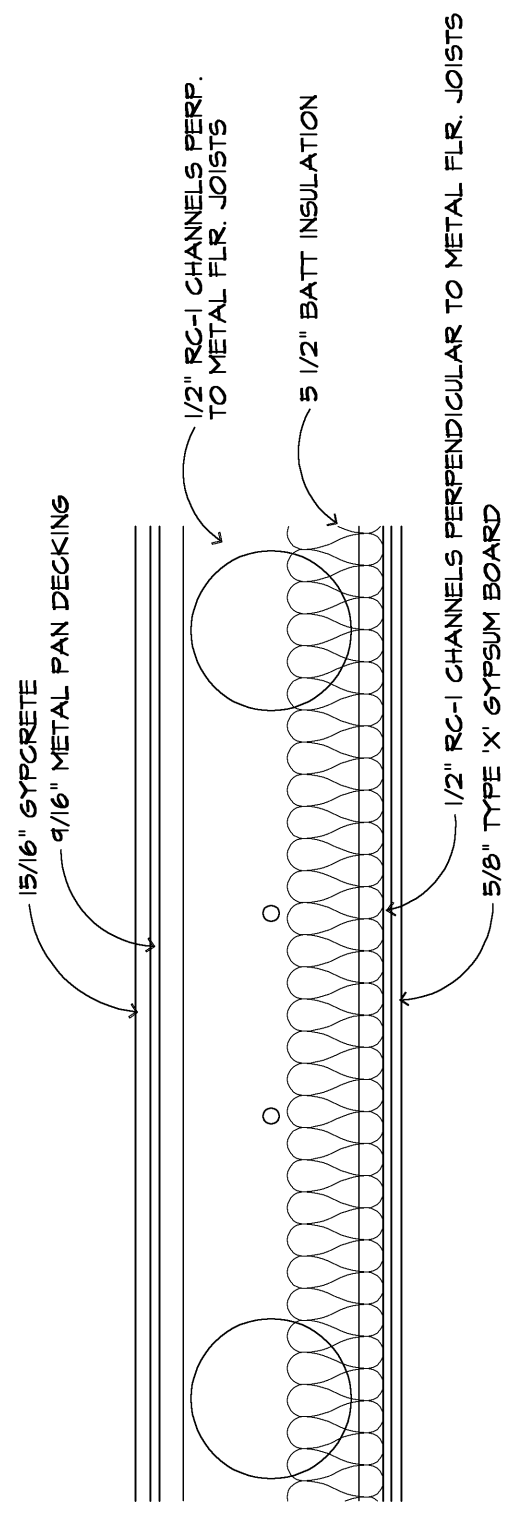


1 FLOOR/CEILING TYPE- 1 HR
TYPICAL

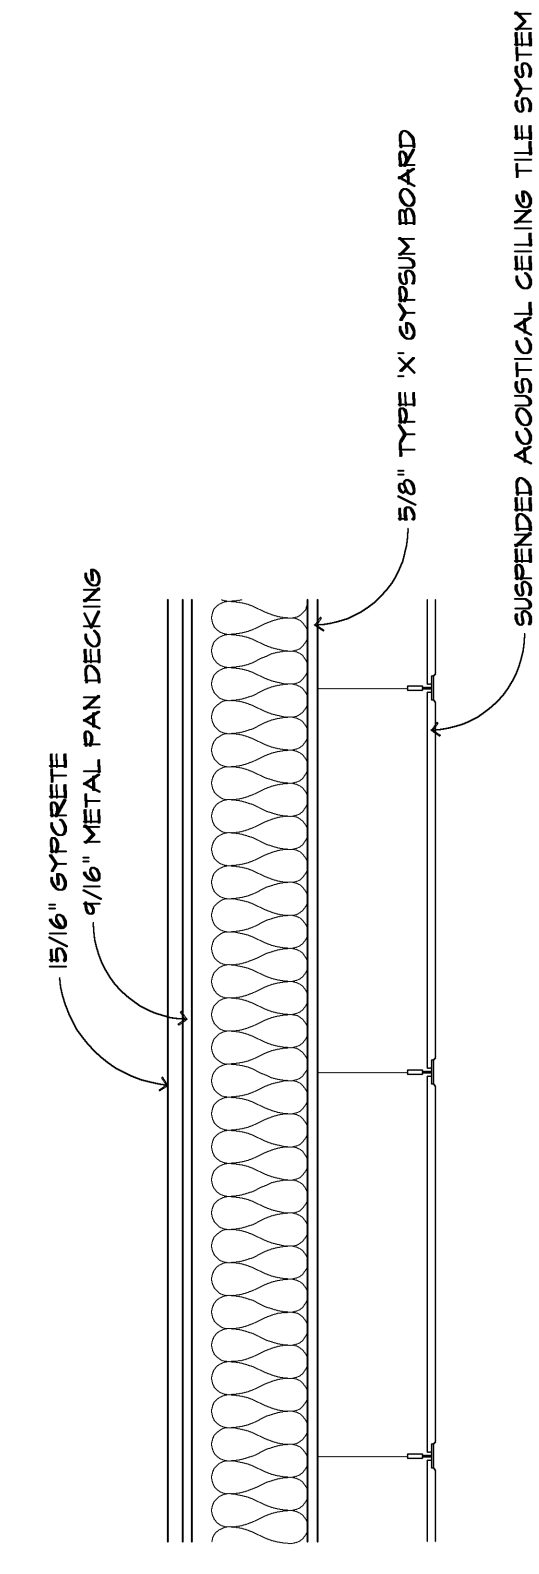

2 FLOOR/CEILING TYPE- 1 HR

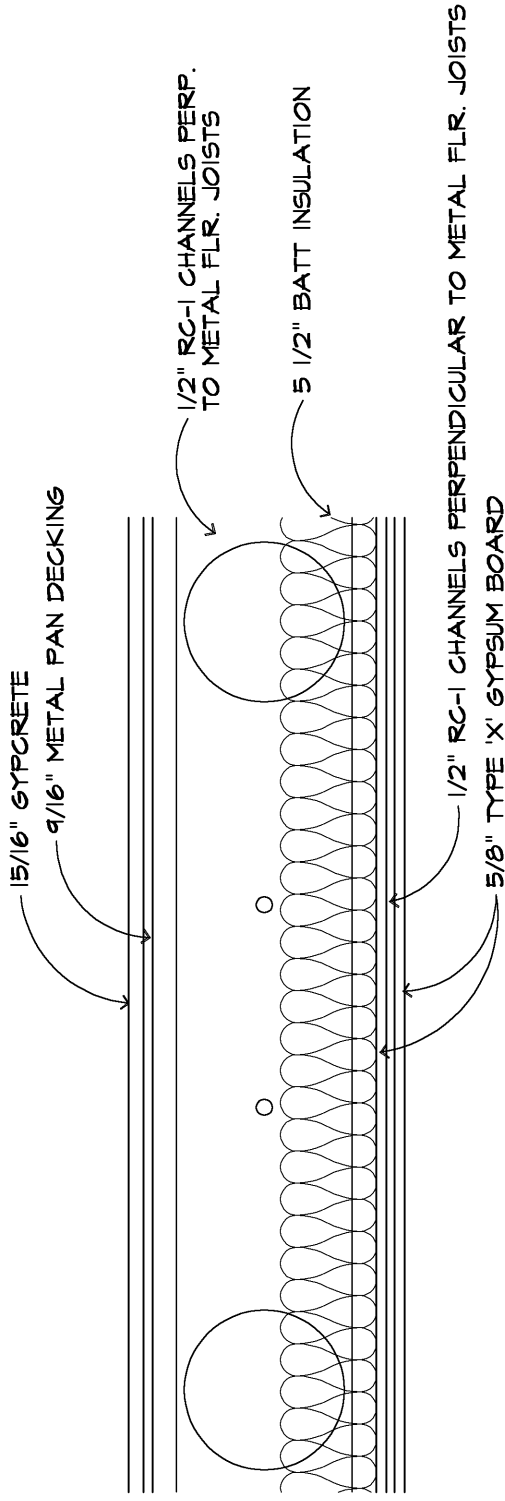

4 FLOOR/CEILING TYPE- 2 HR

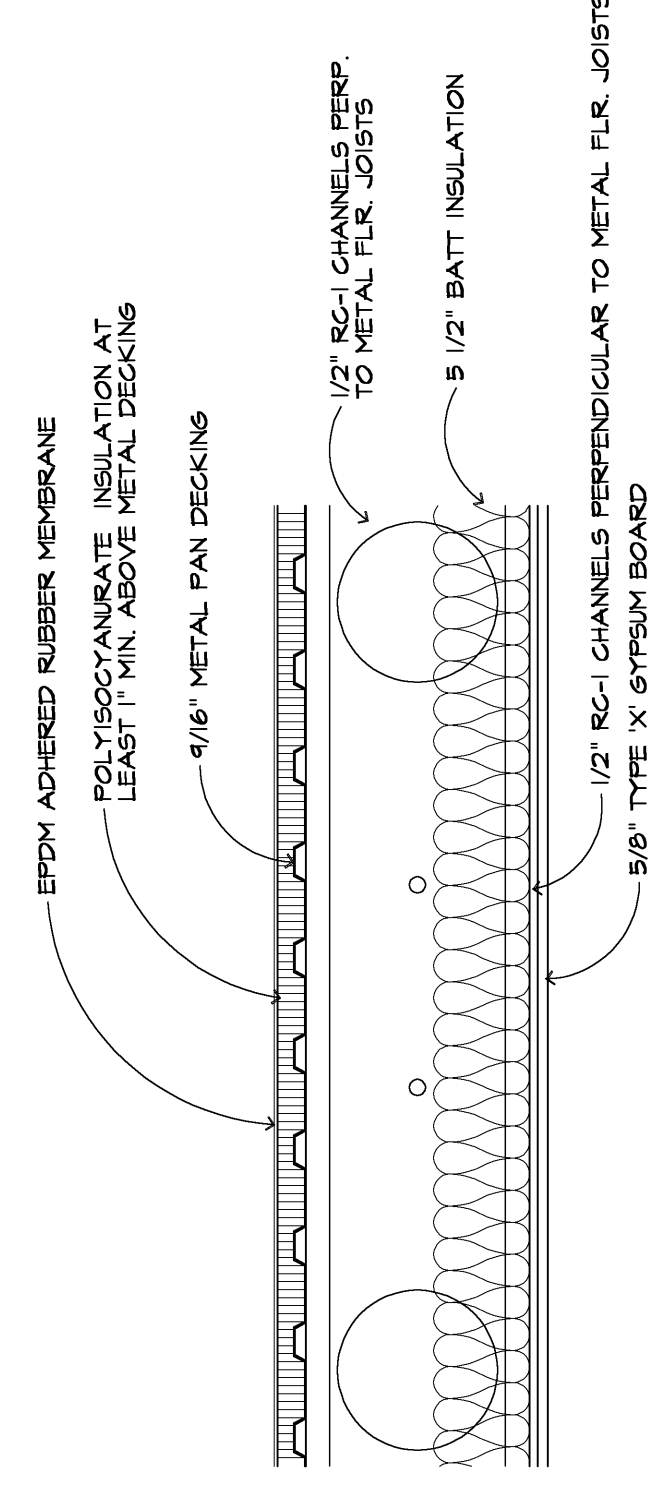

5 CEILING/ROOF TYPE- 1 HR

