




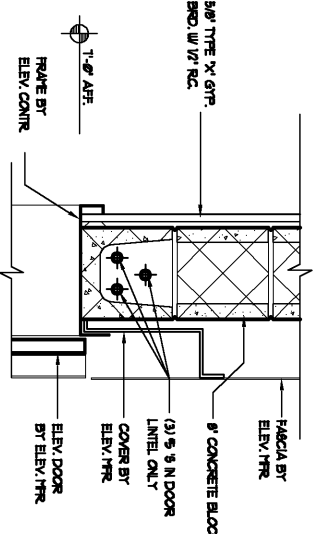


4 ELEVATOR HEAD
1 1/2" = 1'-0"

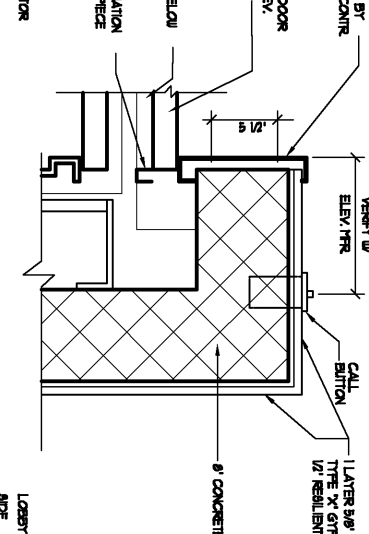


5 ELEVATOR JAMB
1 1/2" = 1'-0"

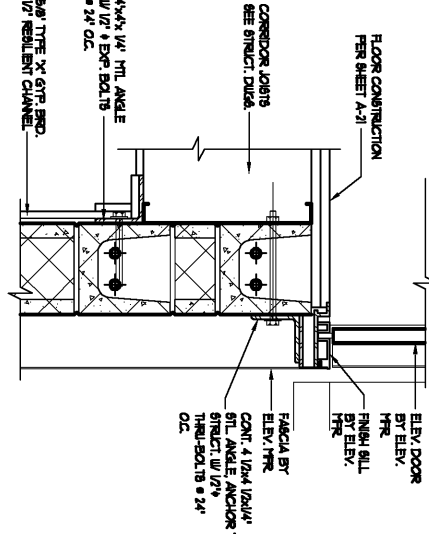


6 ELEVATOR SILL
1 1/2" = 1'-0" (UPPER LEVELS)

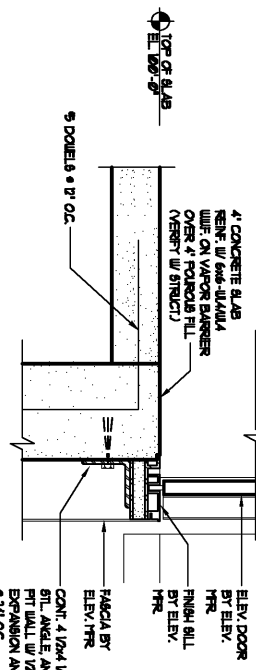


7 ELEVATOR SILL
1 1/2" = 1'-0" (LOWER LEVEL)

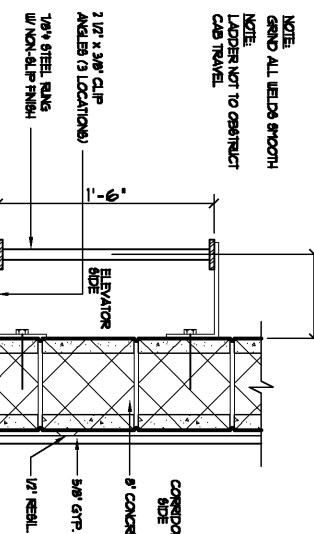


8 WALL LADDER
1 1/2" = 1'-0"

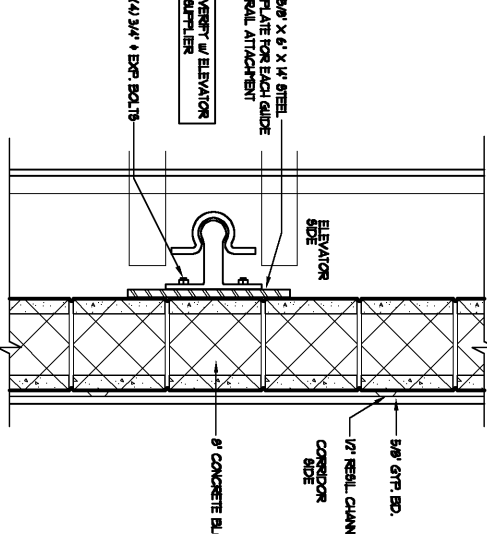


9 GUIDE RAIL
1 1/2" = 1'-0"

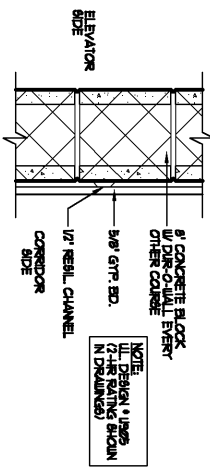


10 SECTION @ BLK. WALL
1 1/2" = 1'-0" (BETWEEN CORRIDOR & ELEVATOR)

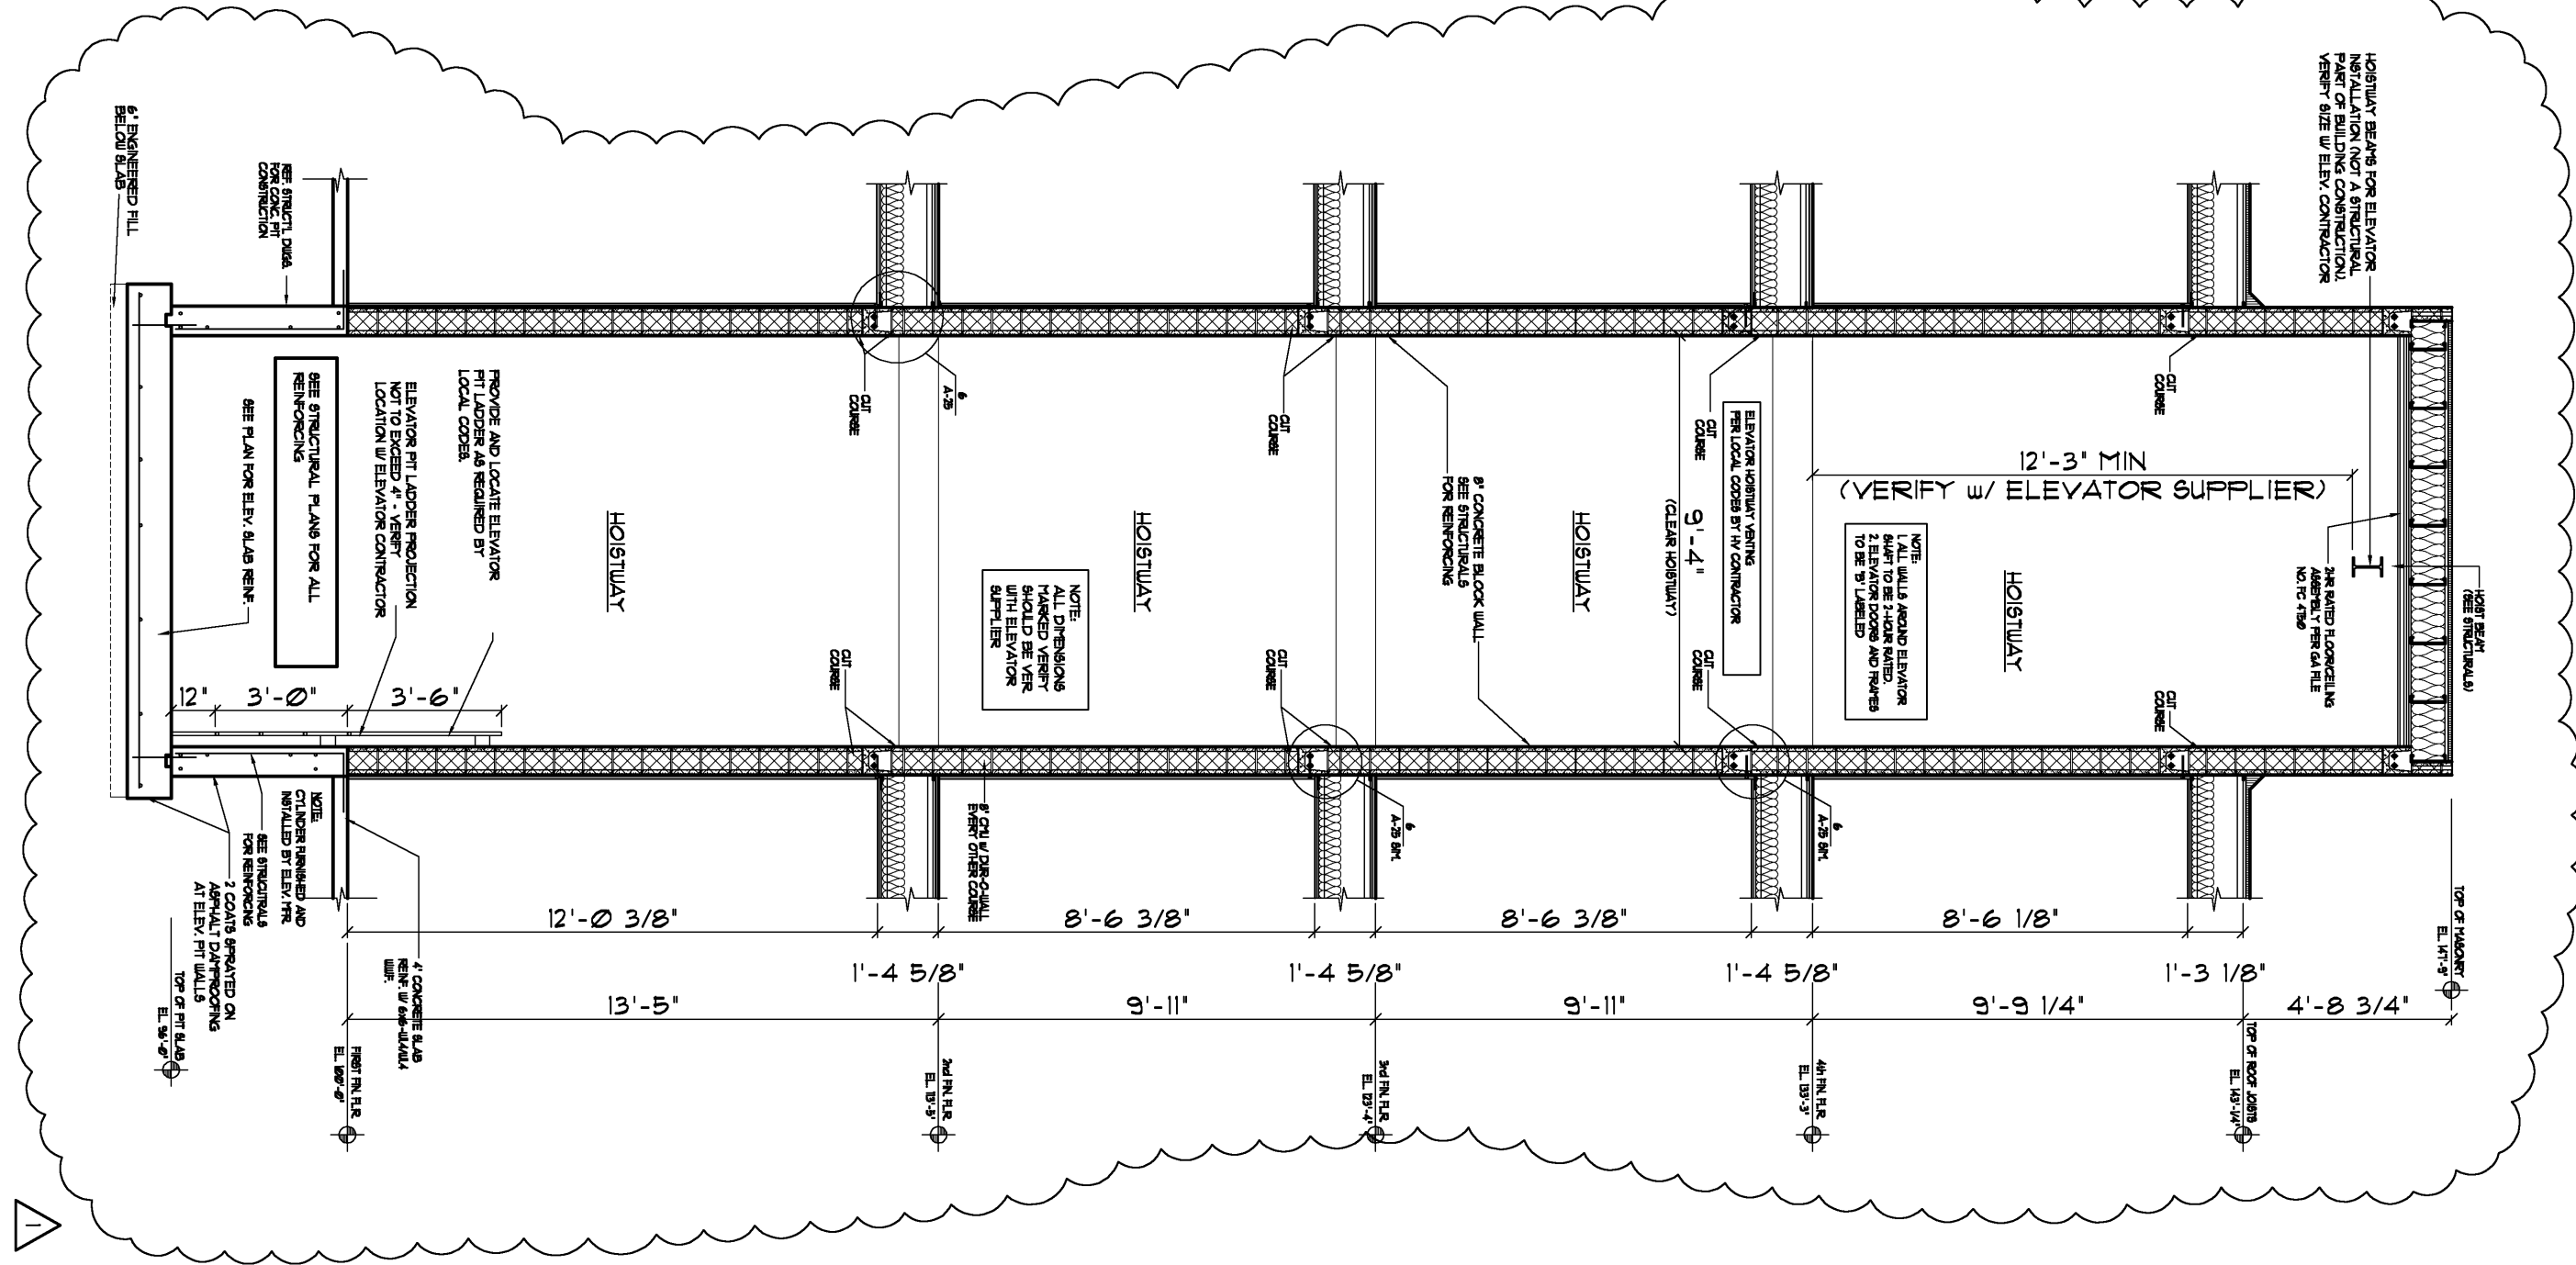


1 ELEVATOR SECTION
1/4" = 1'-0"

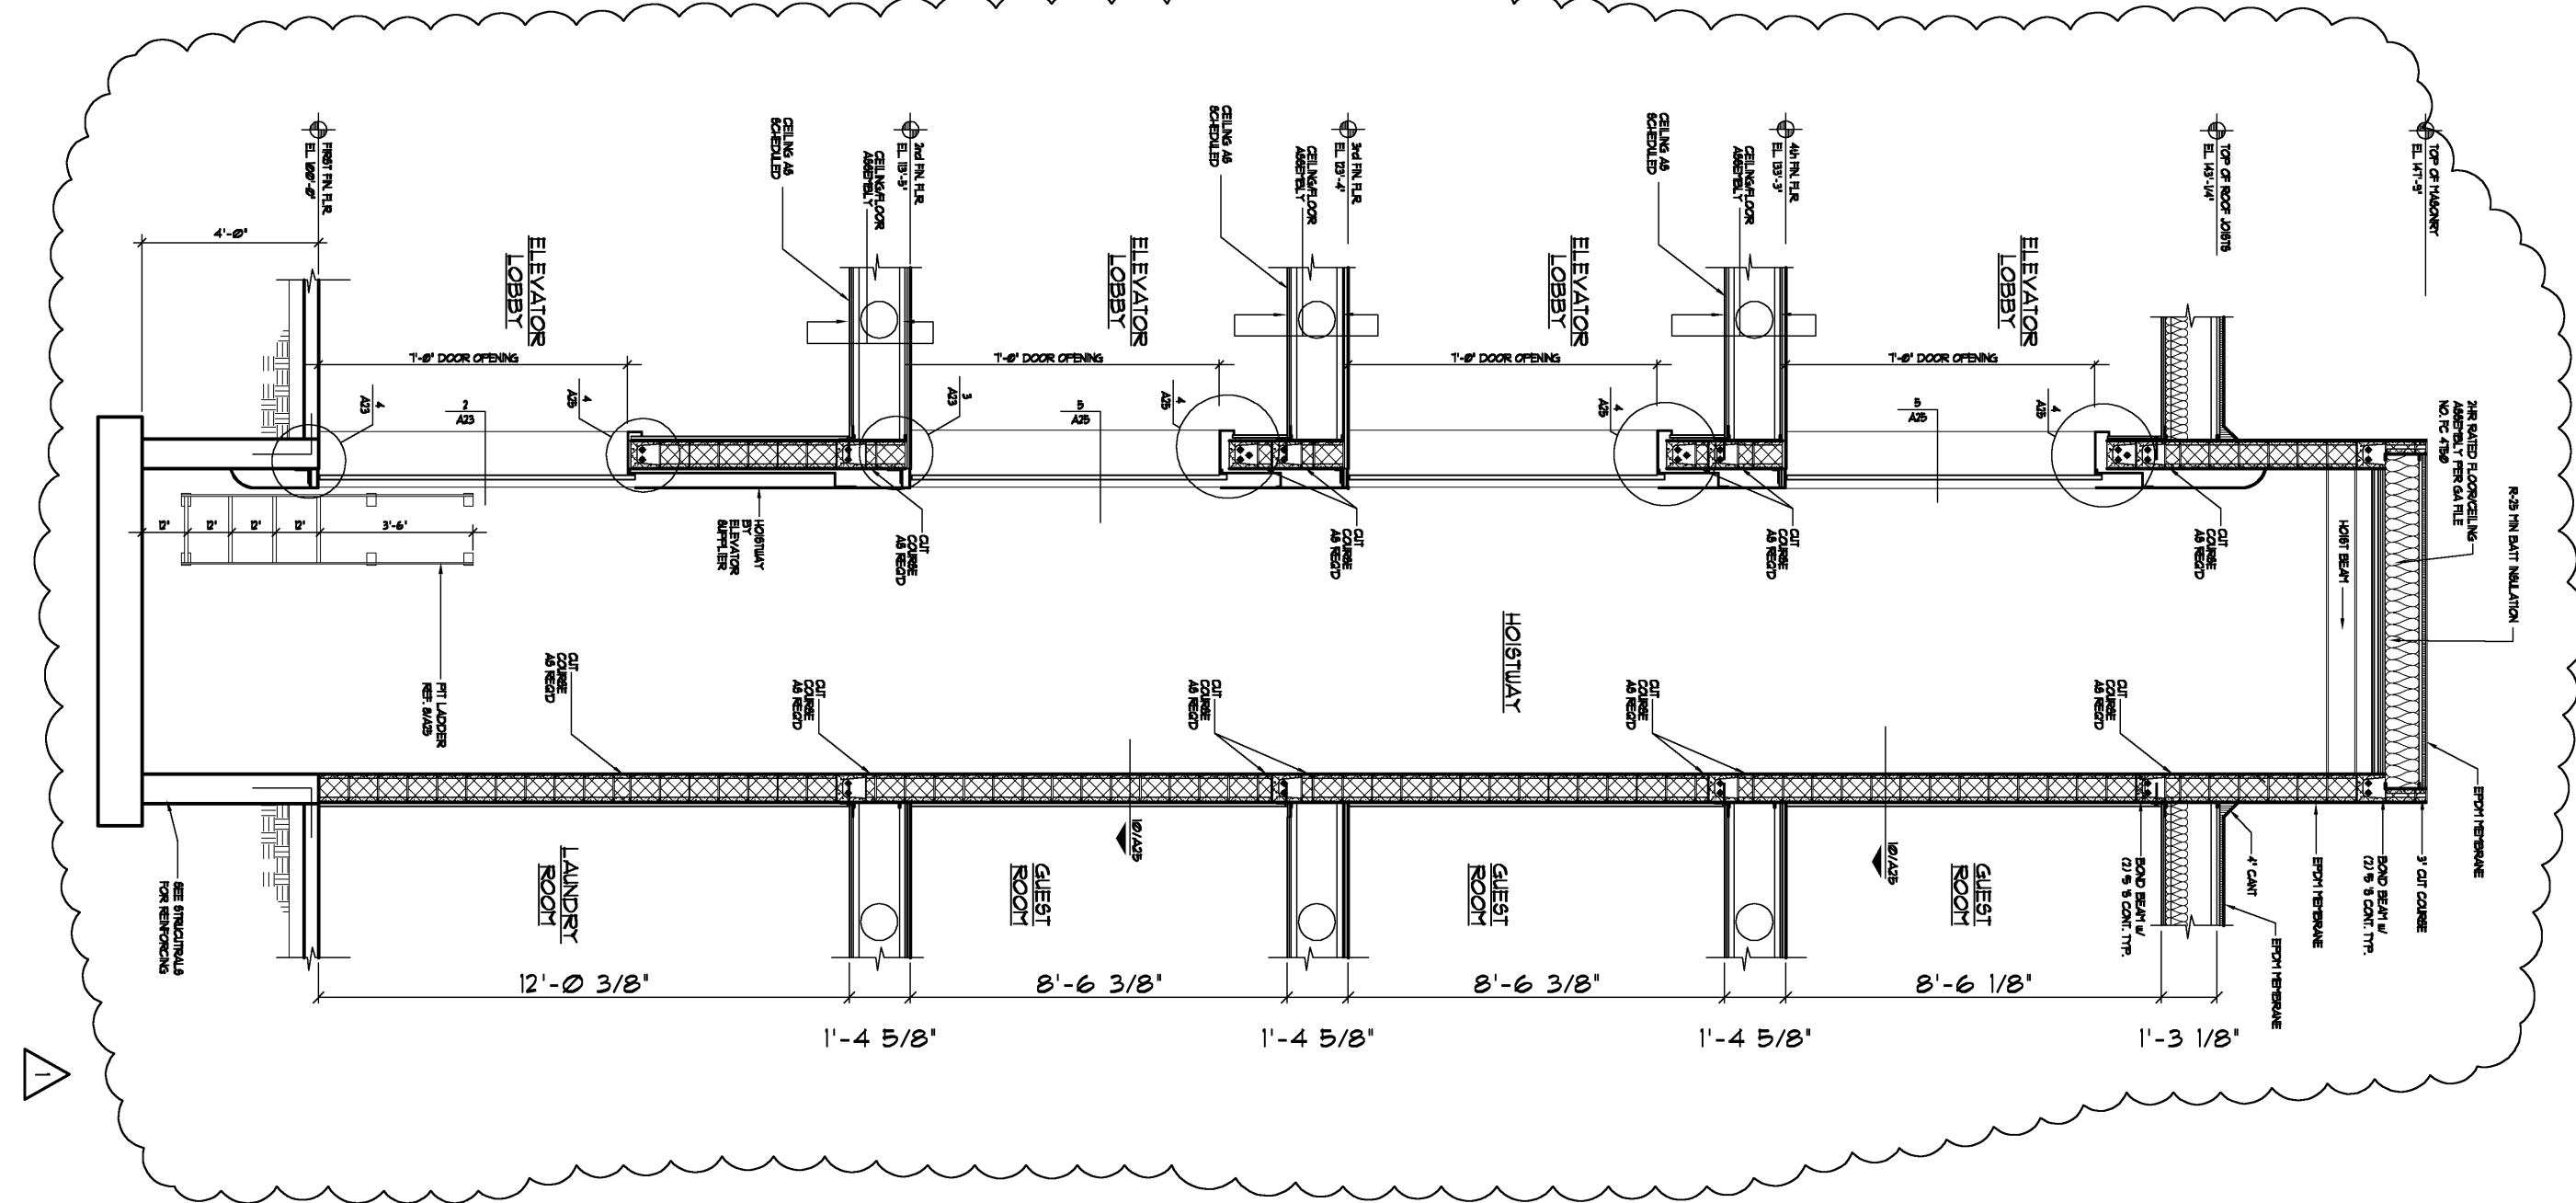

2 ELEVATOR SECTION
1/4" = 1'-0"

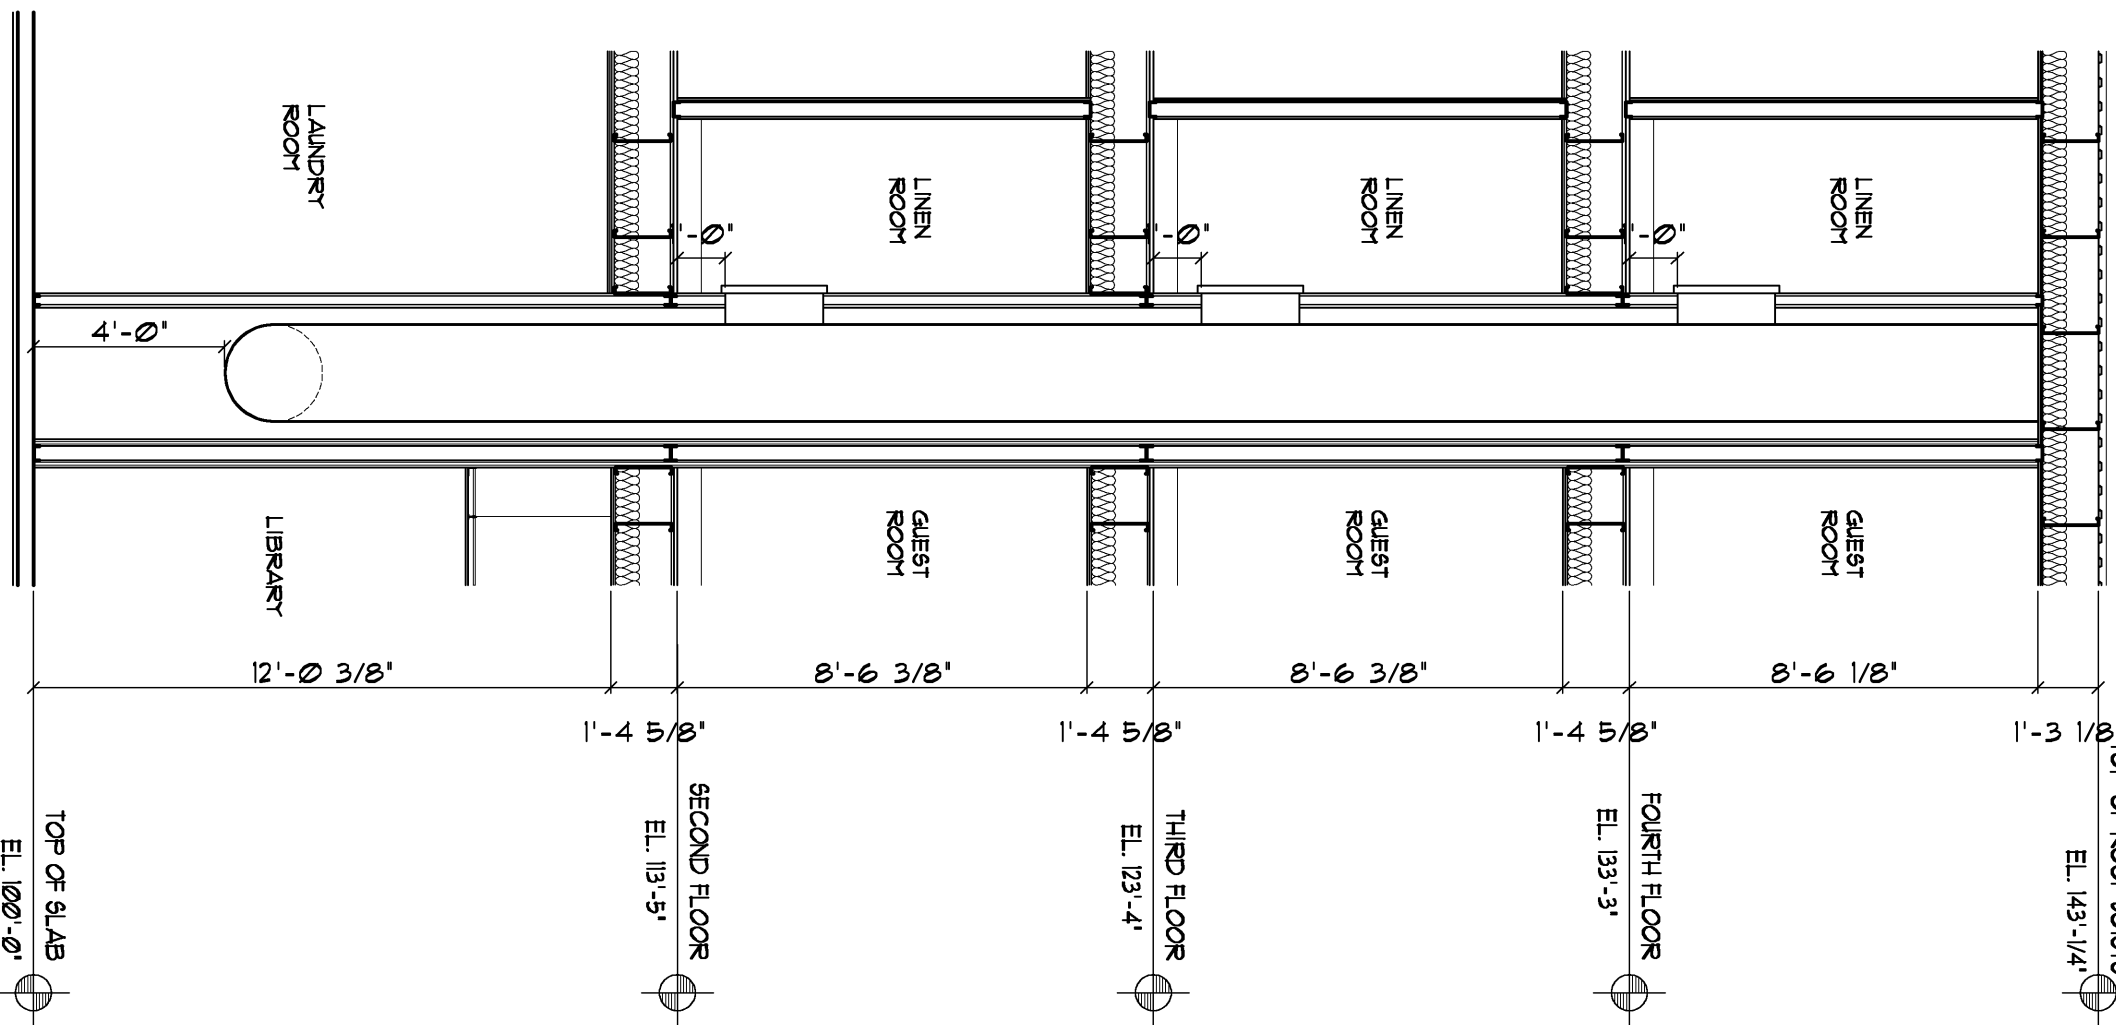

3 LINEN CHUTE SECTION
1/4" = 1'-0"

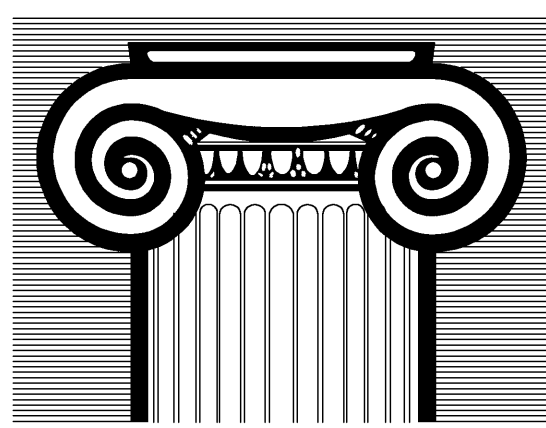

RICHARD F. STELDT
= ARCHITECT =
(262) 502-4500
N85 W16058 APPLETON AVE., MENOMONEE FALLS, WI 53051

Drawn: DDS
Approved:

date	comments
3-26-08	REVISED PER ADDENDUM #1
REVISIONS	
Job: 2233-1107	
Date: 12-14-07	



TO UNITS

FLOWOOD, MS

Sheet

A-22

RICHARD F. STELDT & ASSOCIATES, LTD. ARCHITECTS
CONSULTANTS OF RECORD
This document, and the designs and drawings it contains, are the property of Richard F. Steldt and Associates, Ltd. and are not to be used, copied, or reproduced in any way without the written permission of Richard F. Steldt and Associates, Ltd.