




Richard Molenaar
ARCHITECT

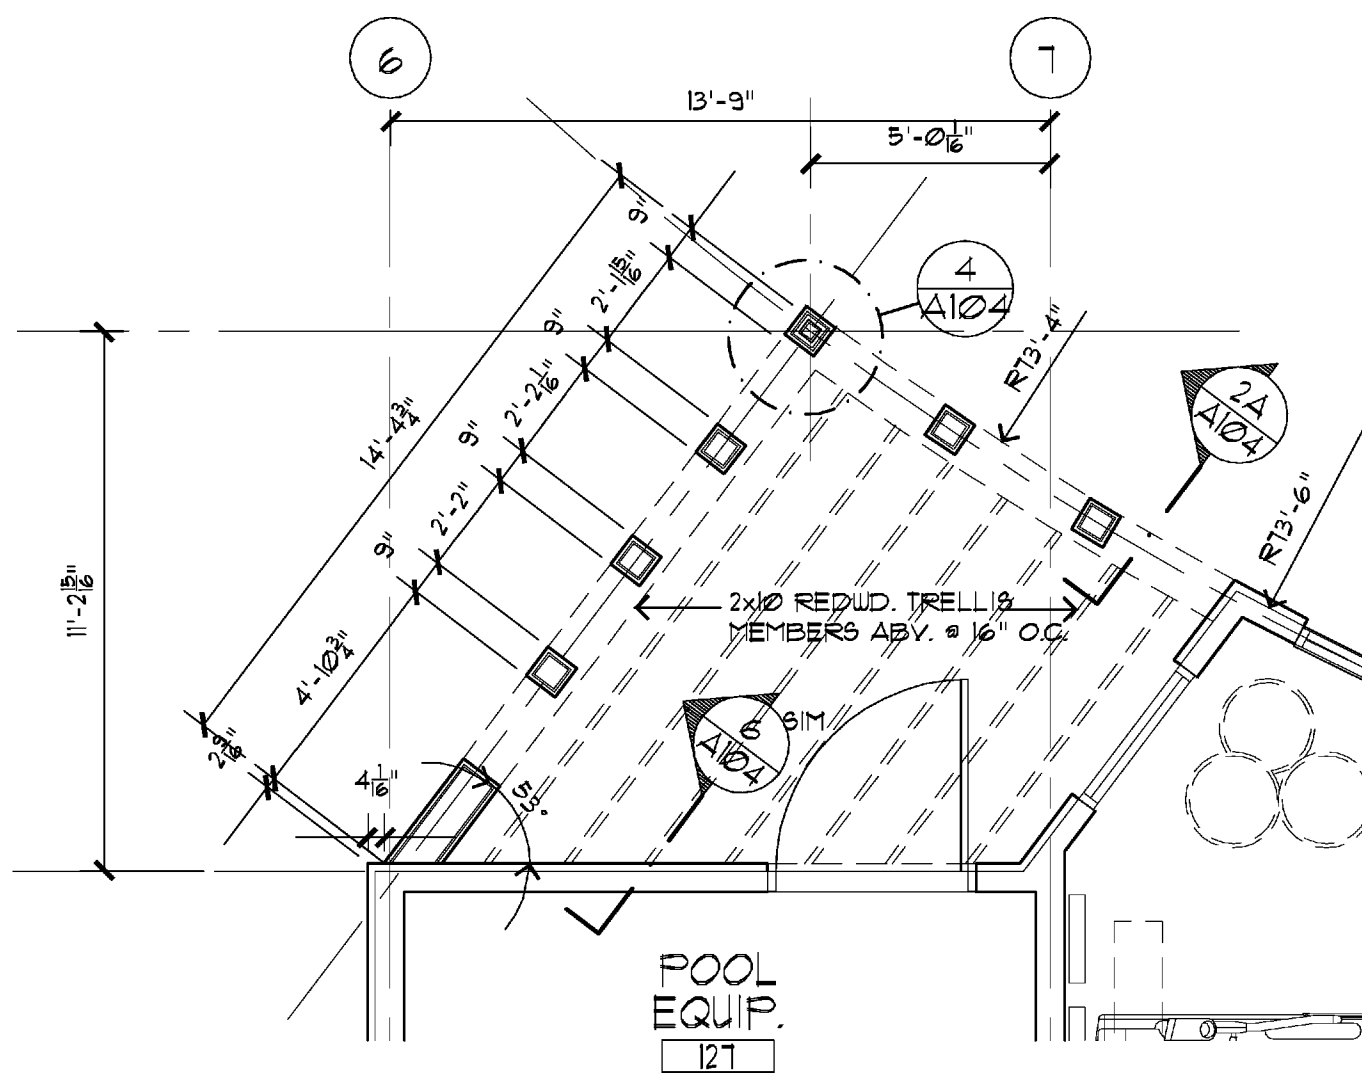


1 PLAN @ POOL TRELLIS
1/4" = 1'-0"

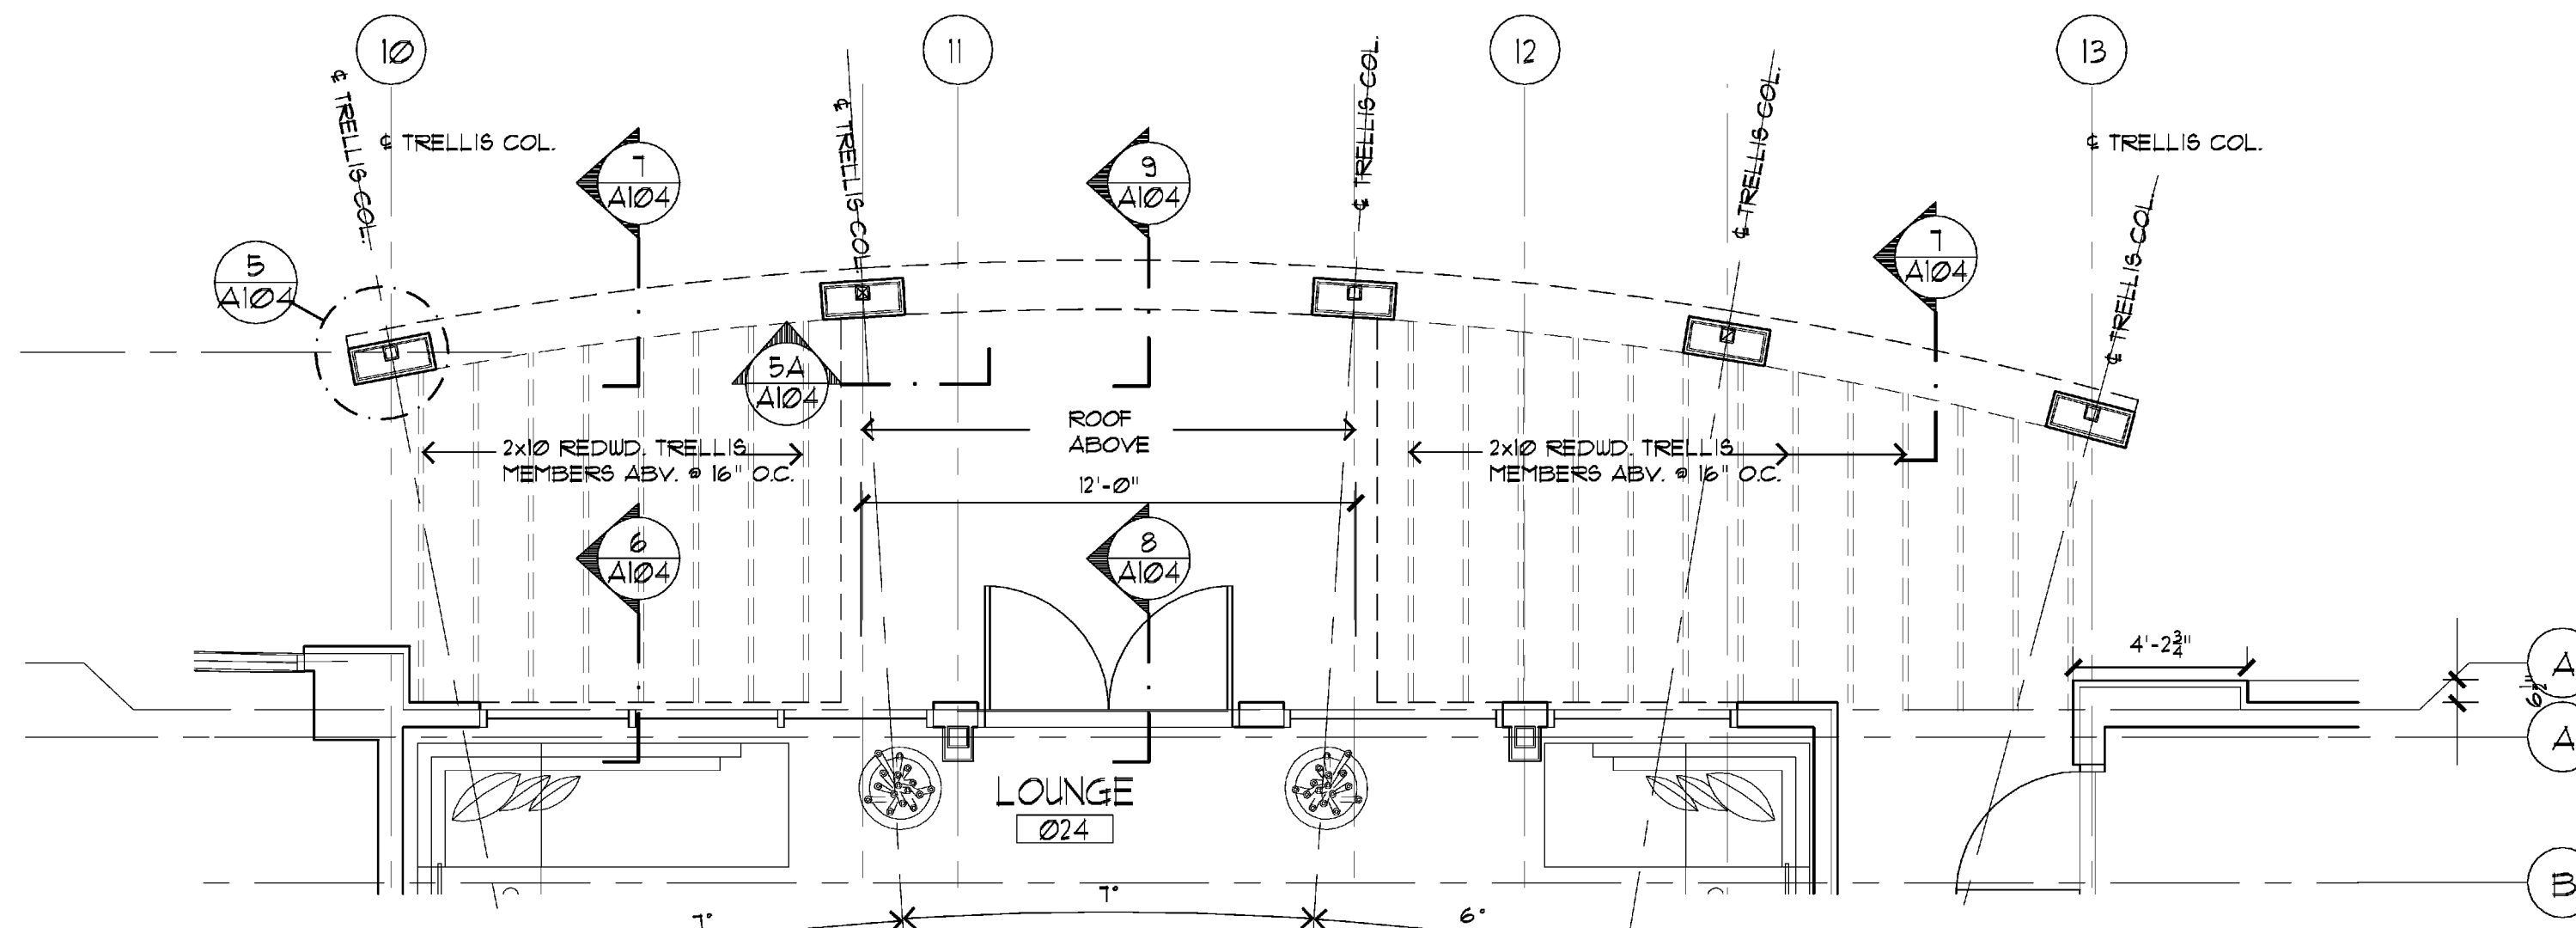


2 PLAN @ COURTYARD TRELLIS
1/4" = 1'-0"

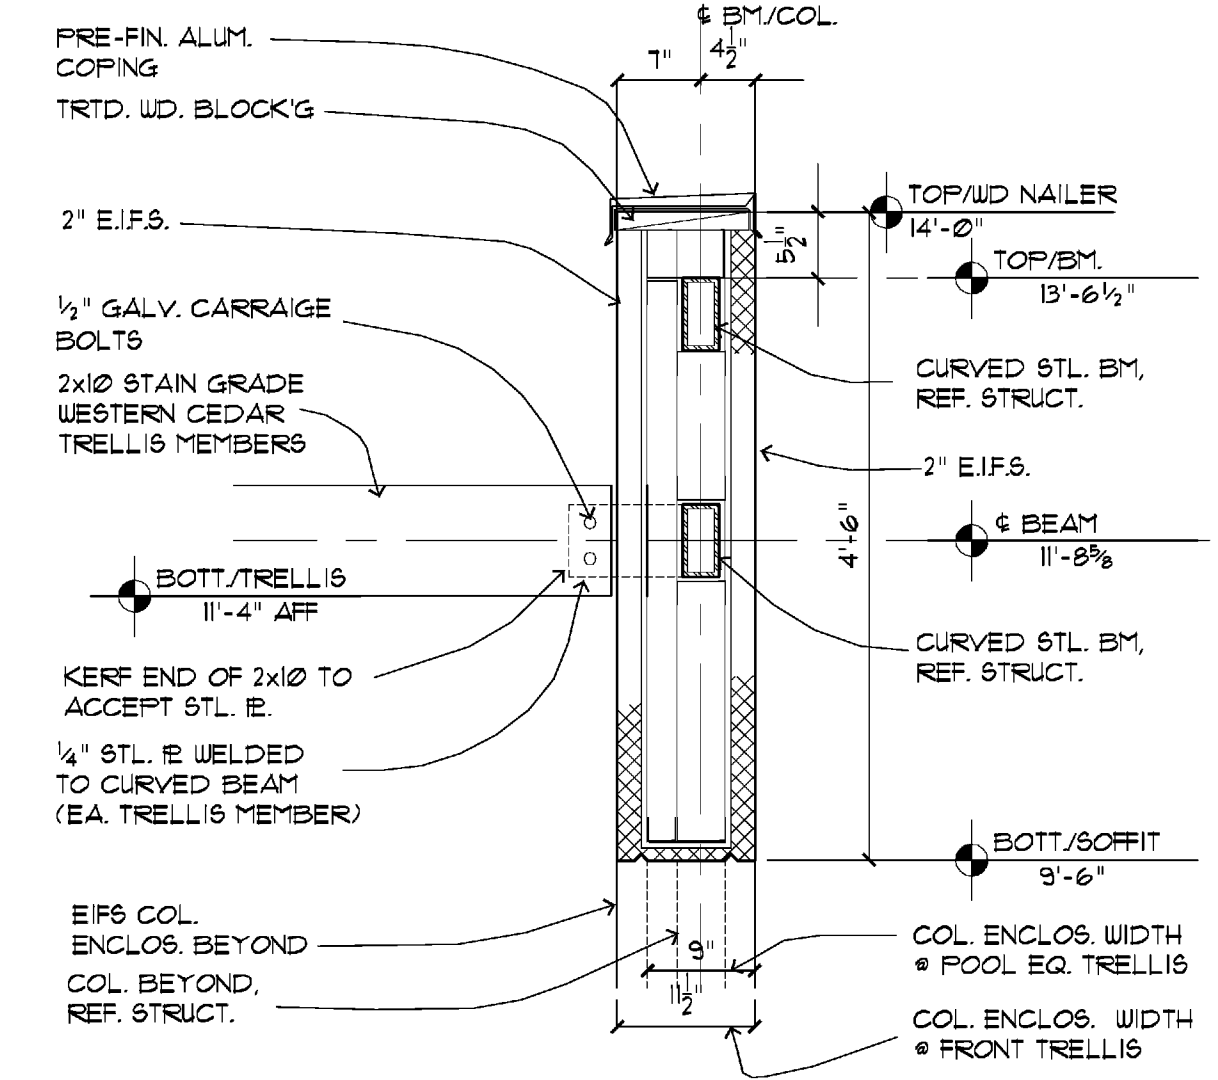


2A TRELLIS DETAIL
3/4" = 1'-0"

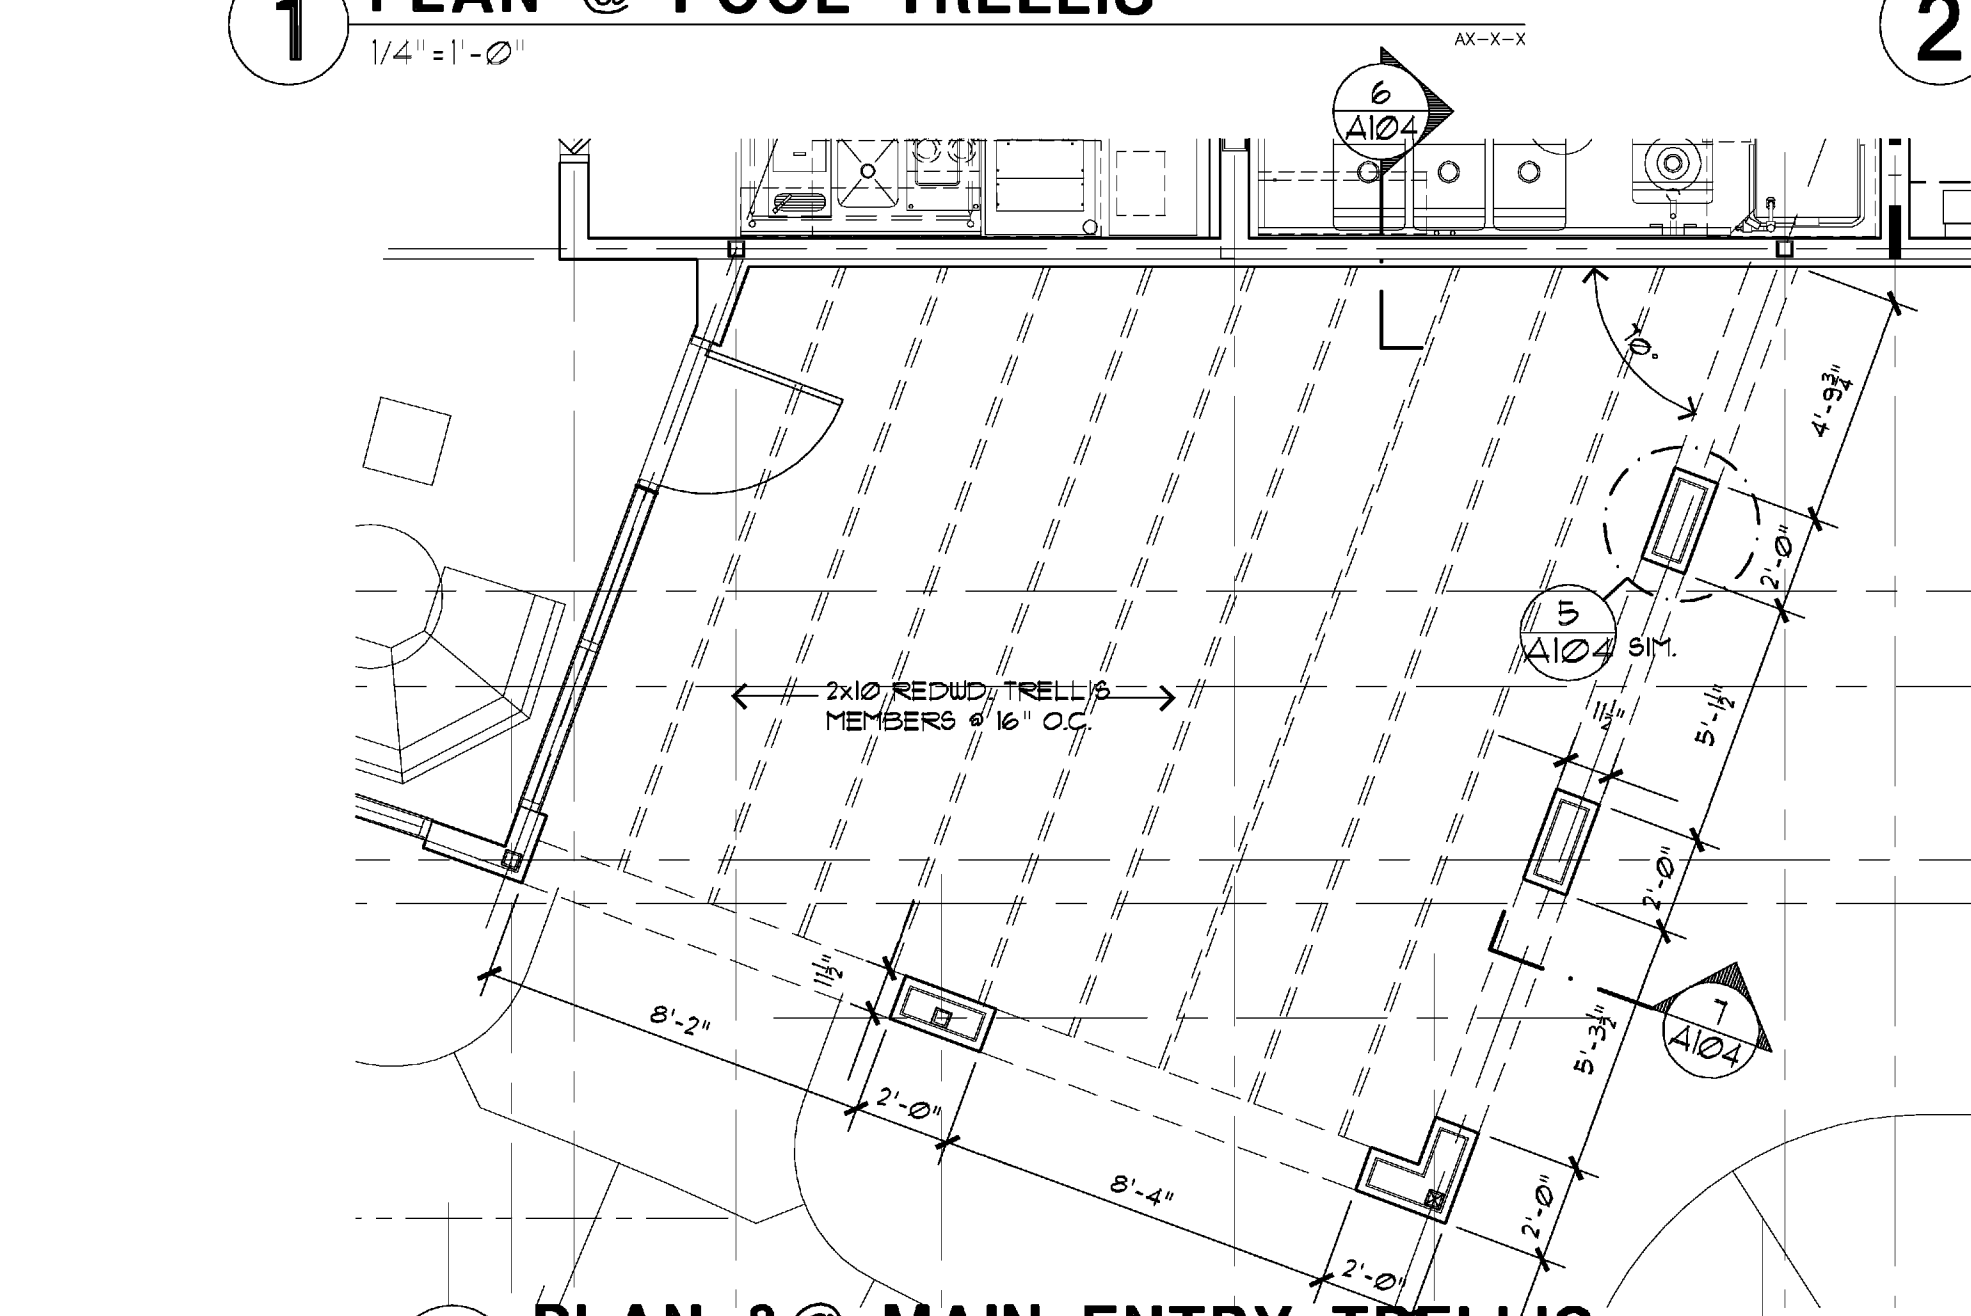


3 PLAN & @ MAIN ENTRY TRELLIS
1/4" = 1'-0"

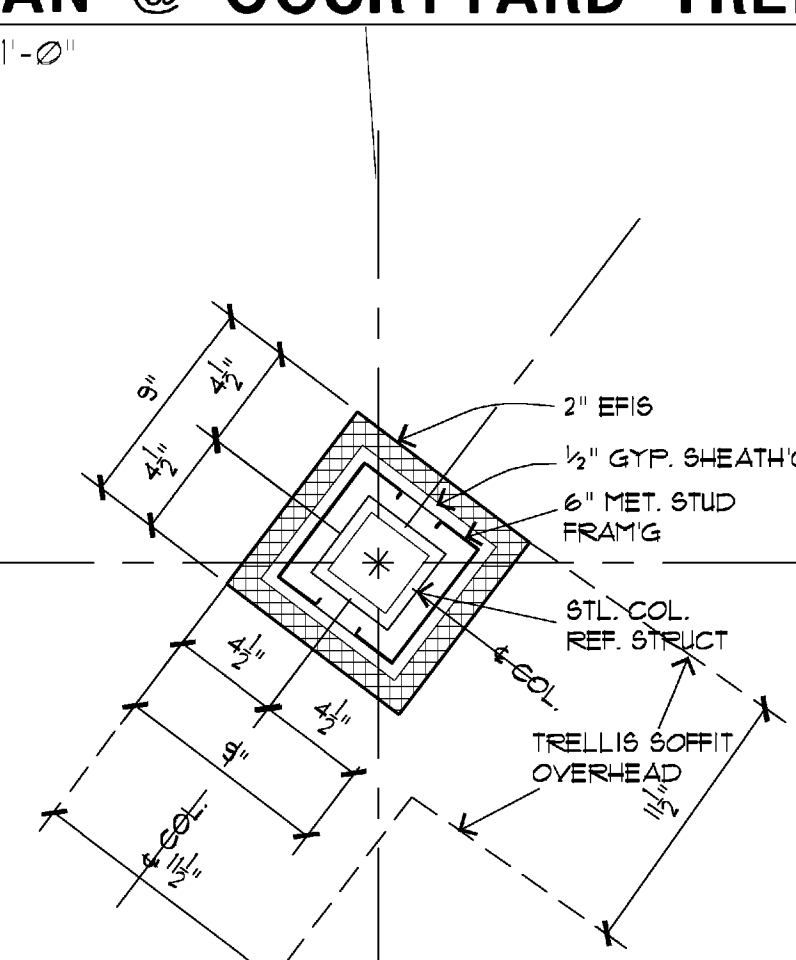


4 COLUMN PLAN DETAIL
3/4" = 1'-0"

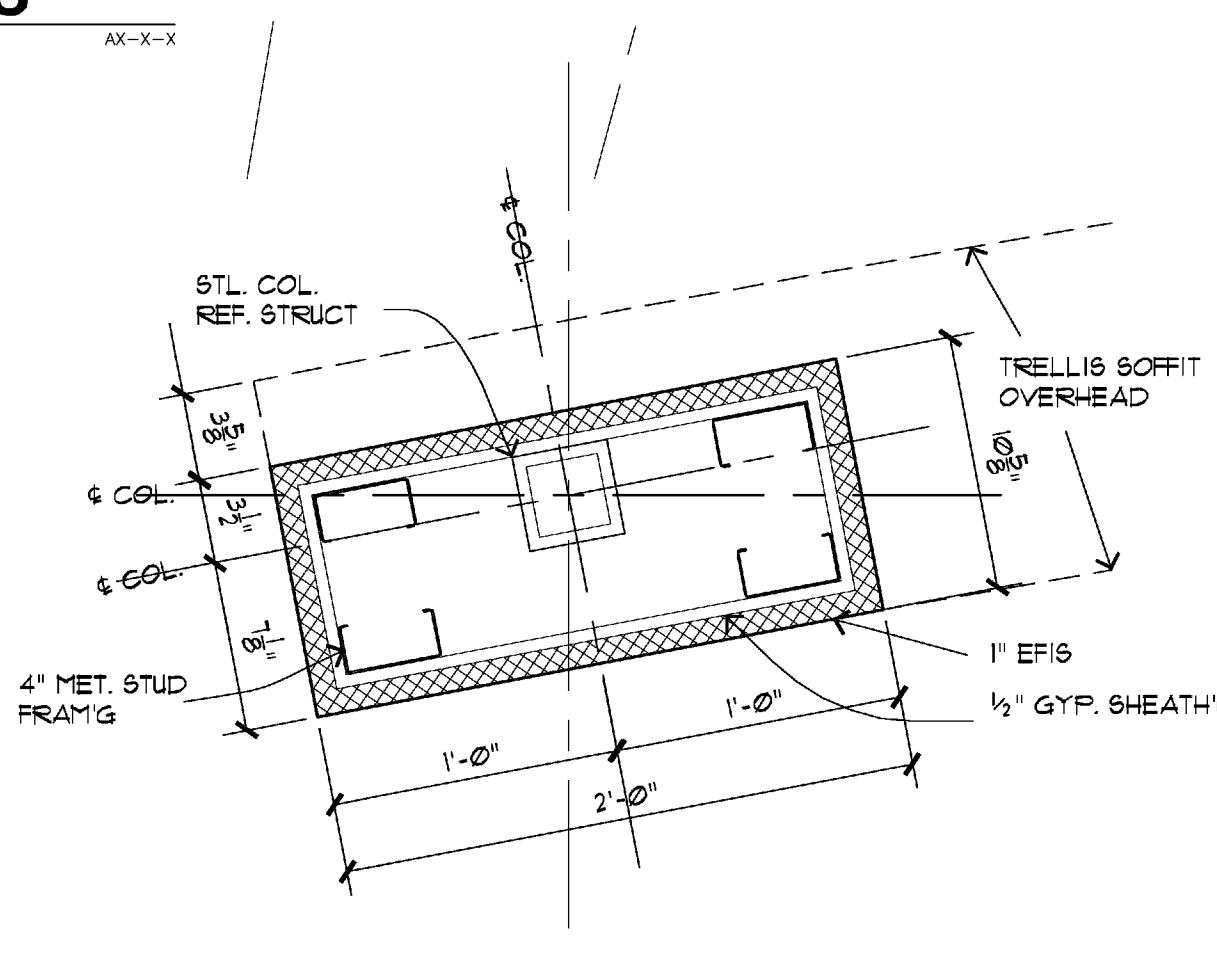


5 COLUMN PLAN DETAIL
3/4" = 1'-0"

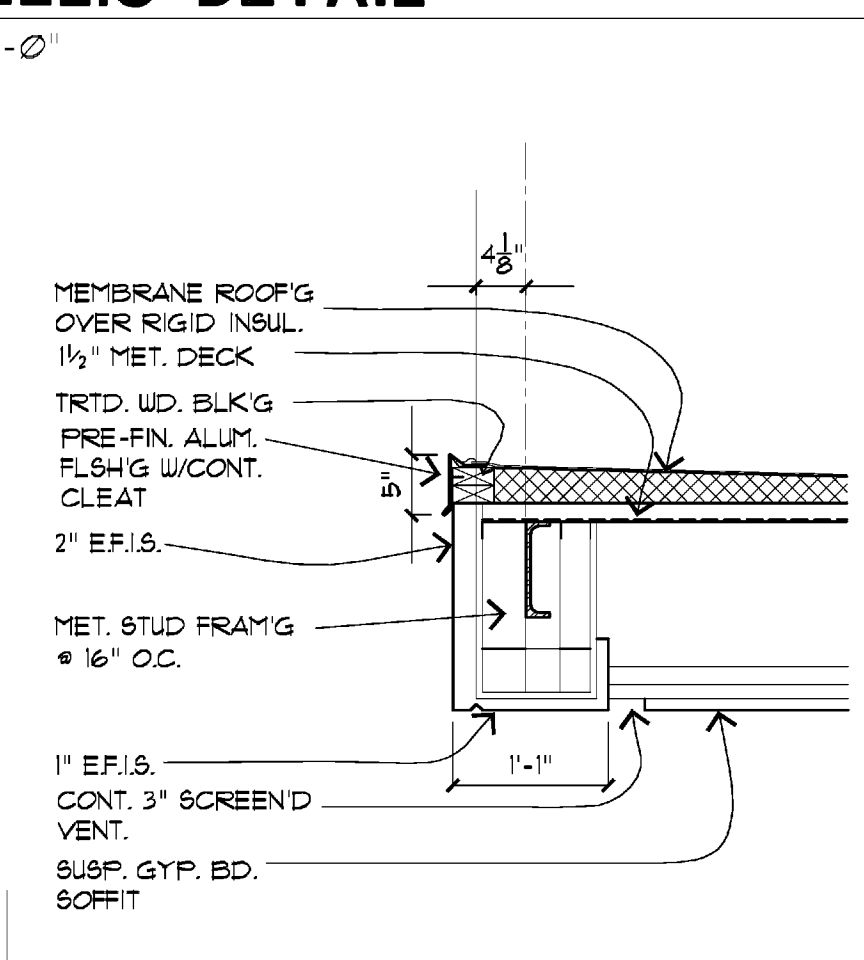


5A TRELLIS ROOF DET.
3/4" = 1'-0"

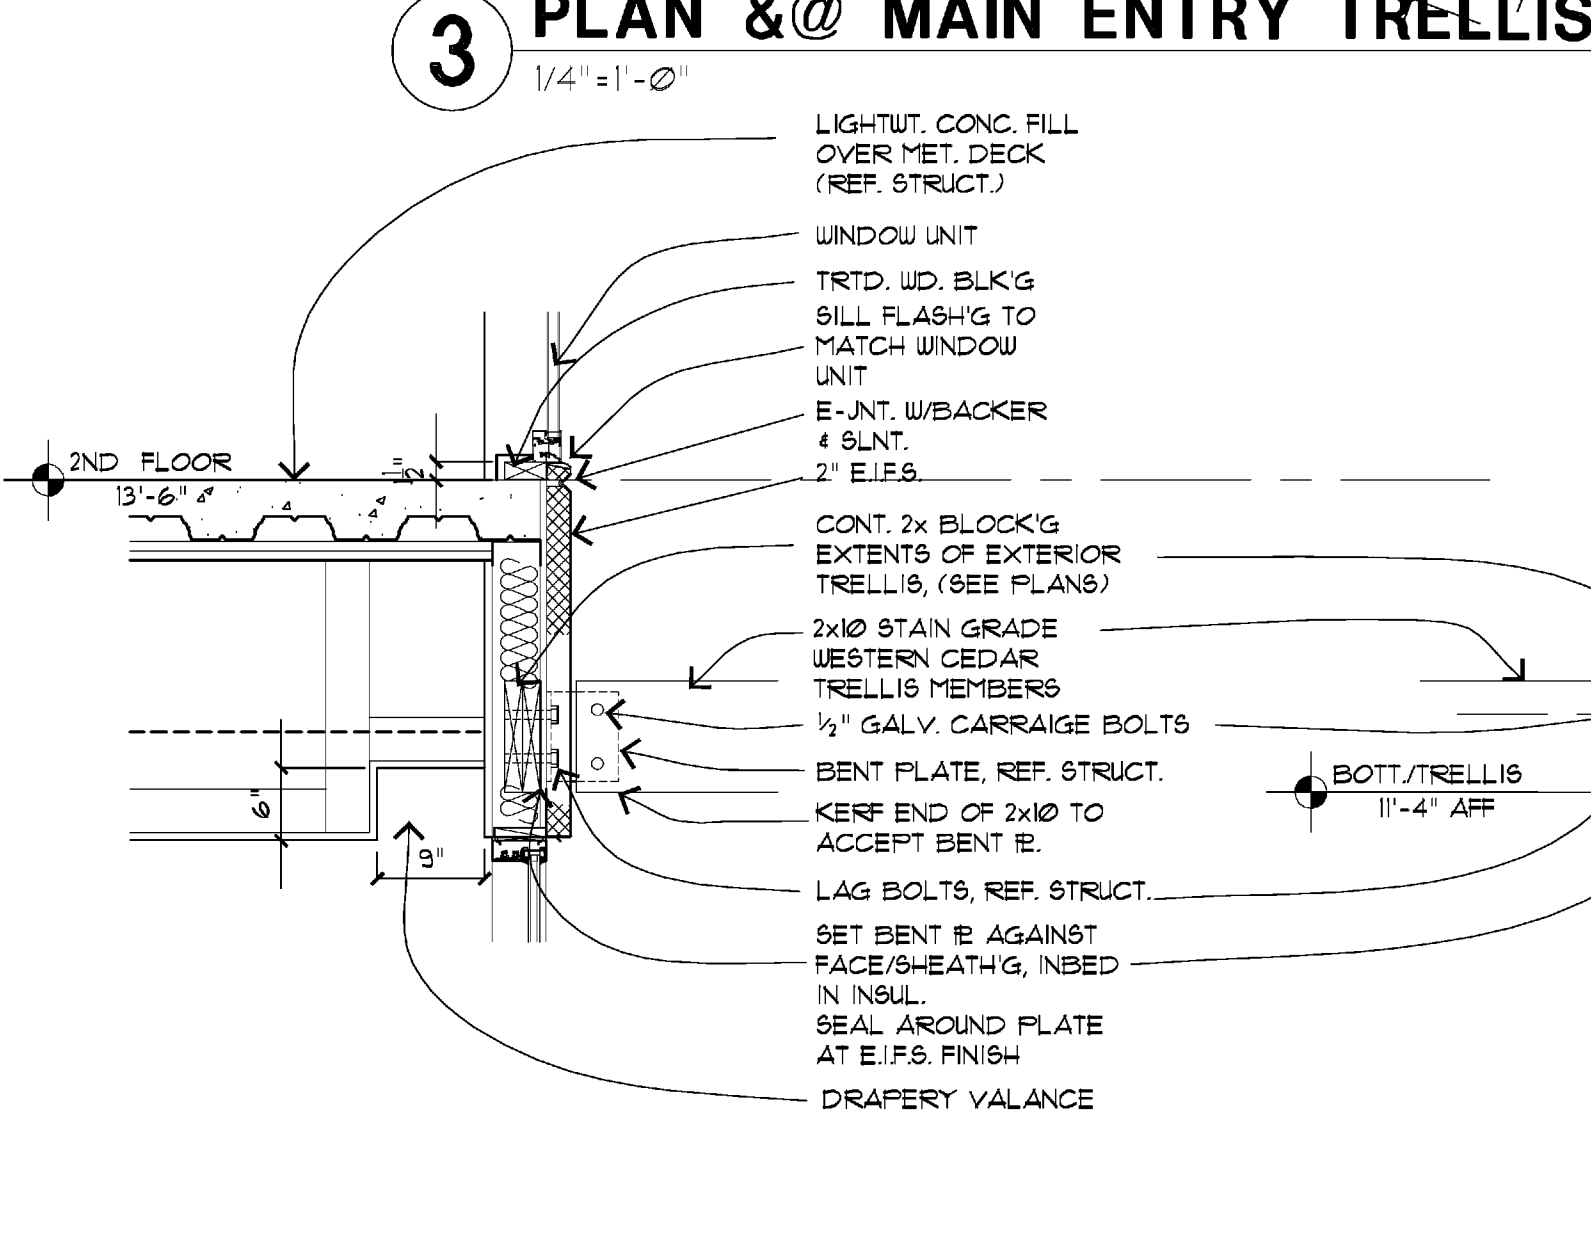


6 TRELLIS DETAIL
3/4" = 1'-0"

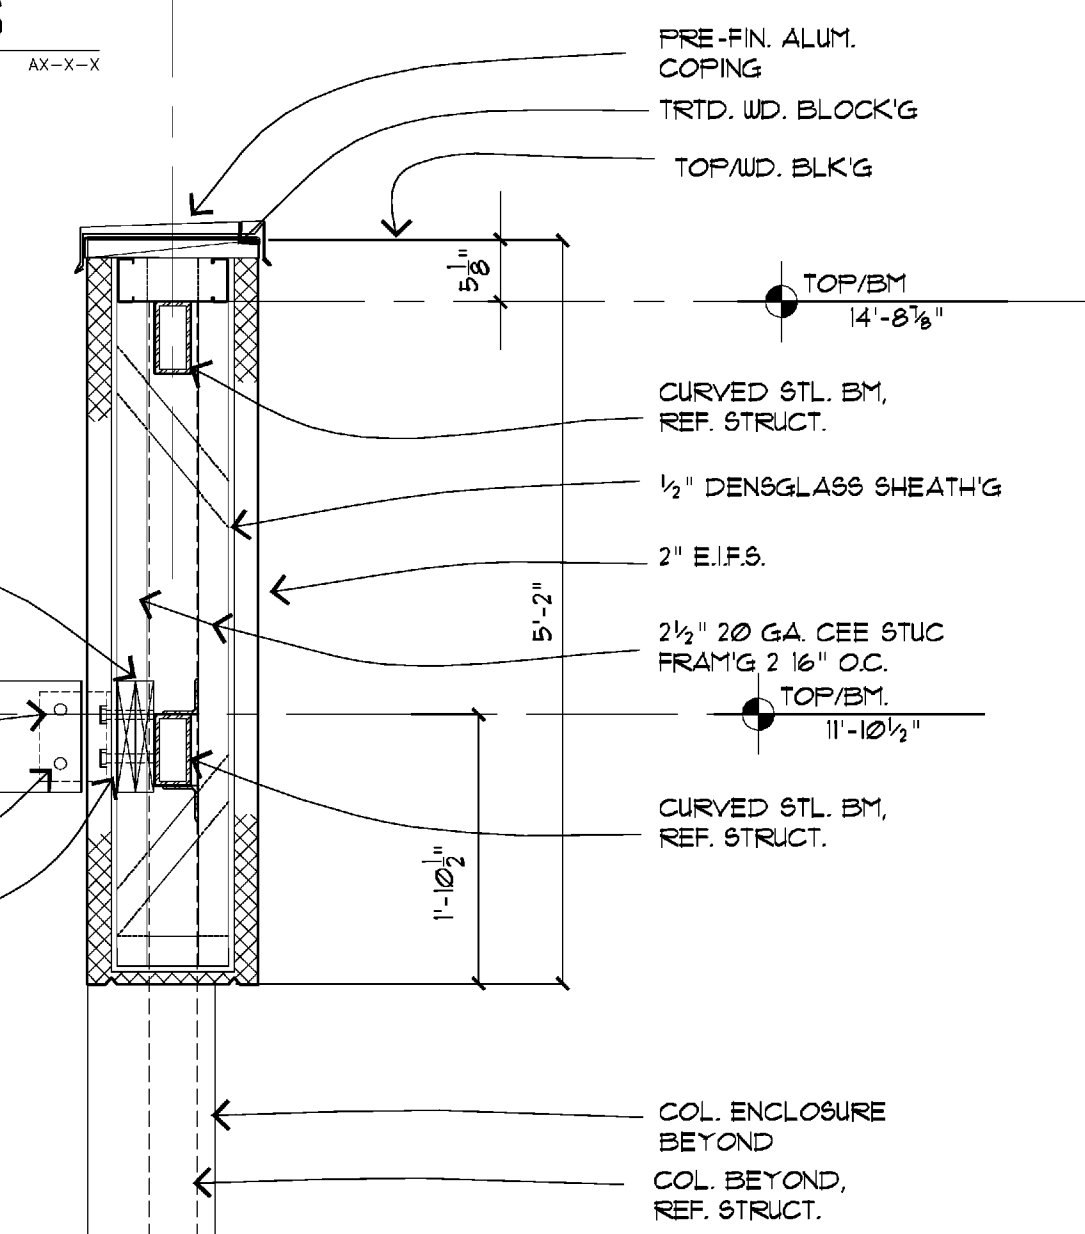



7 TRELLIS DETAIL
3/4" = 1'-0"

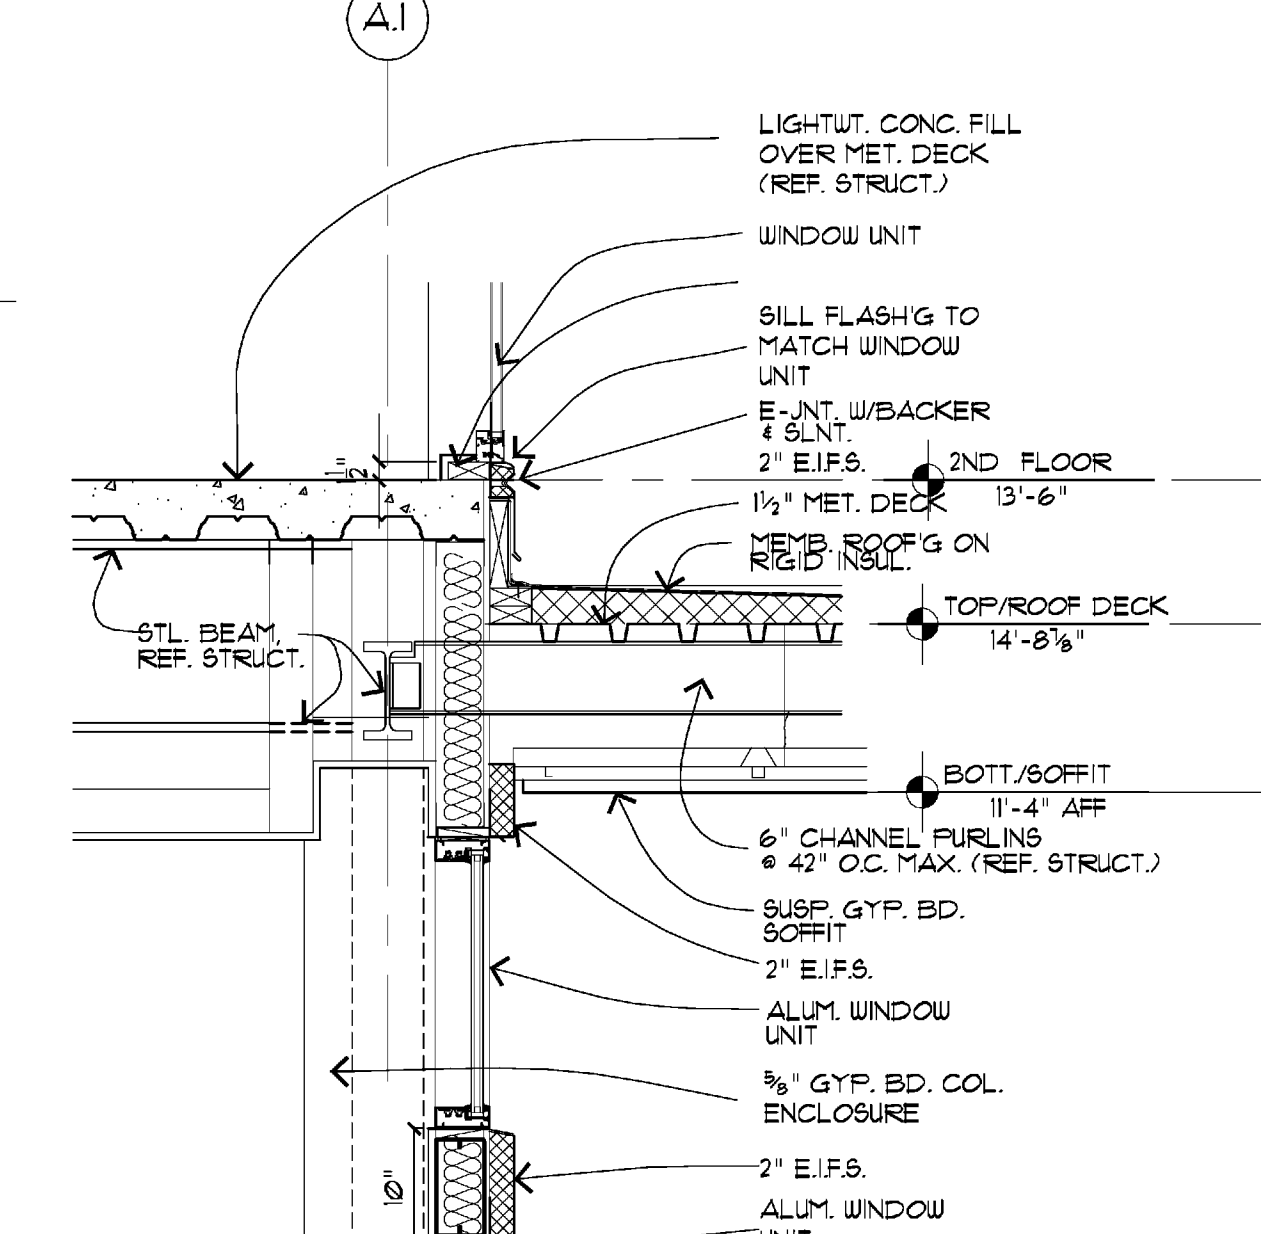

8 TRELLIS DETAIL
3/4" = 1'-0"

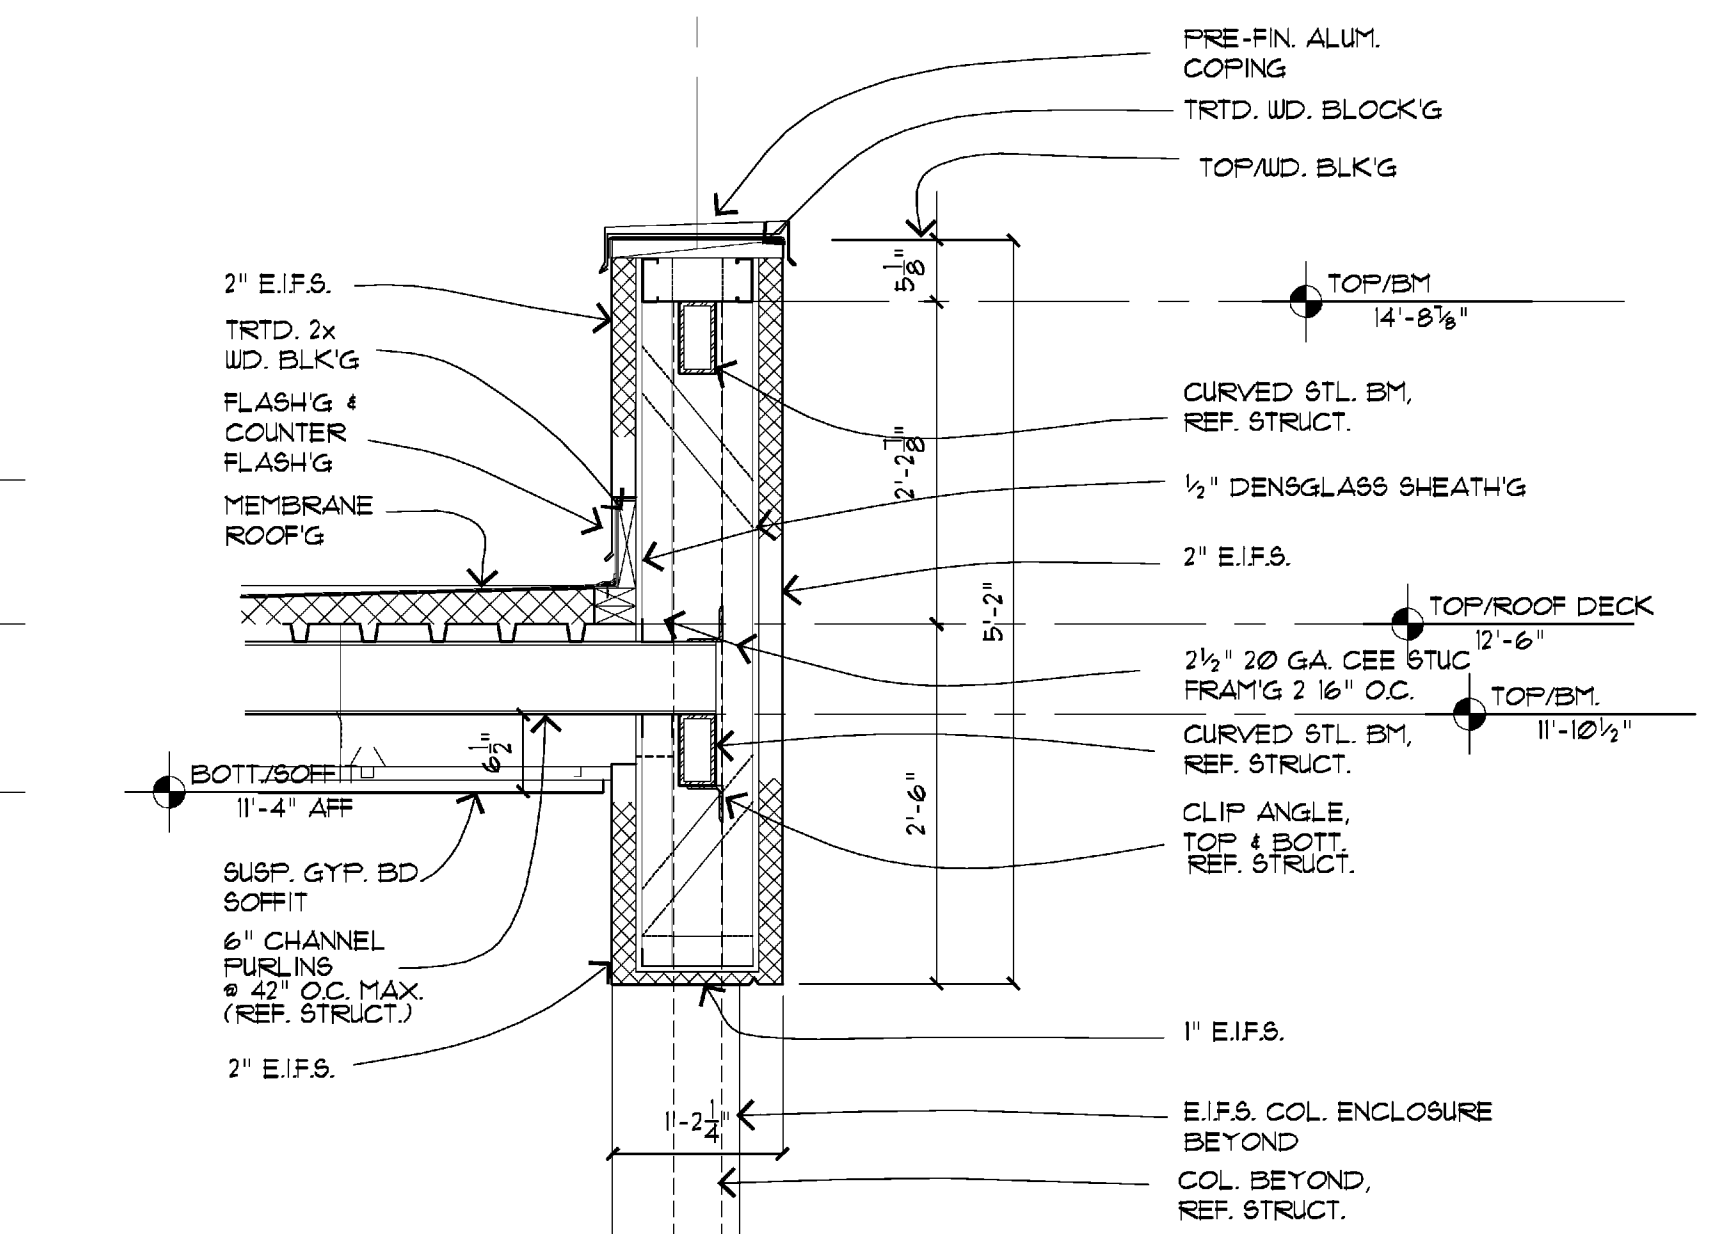

9 TRELLIS DETAIL
3/4" = 1'-0"

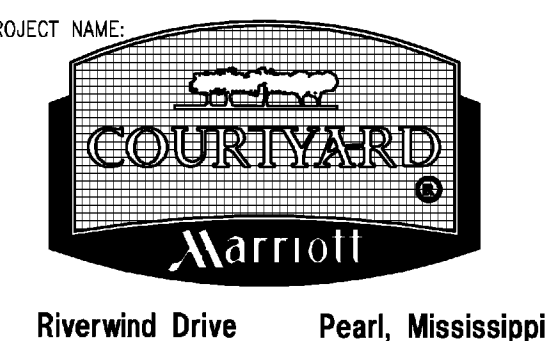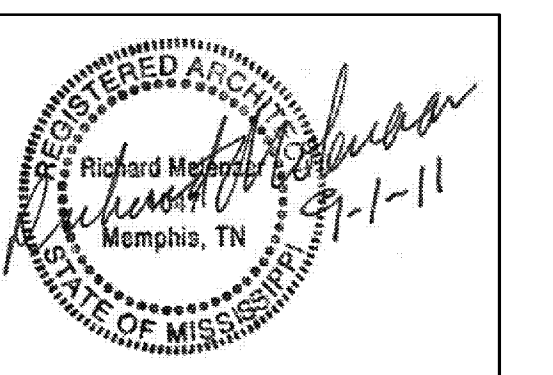

SHEET TITLE:
Trellis Details

PROJECT NO. 09018
LATEST REVISION:
DRAWN BY: CJ
CHECKED BY: RM
DATE: 09/01/2011
SHEET NUMBER: A104