


Richard Molenaar


ARCHITECT

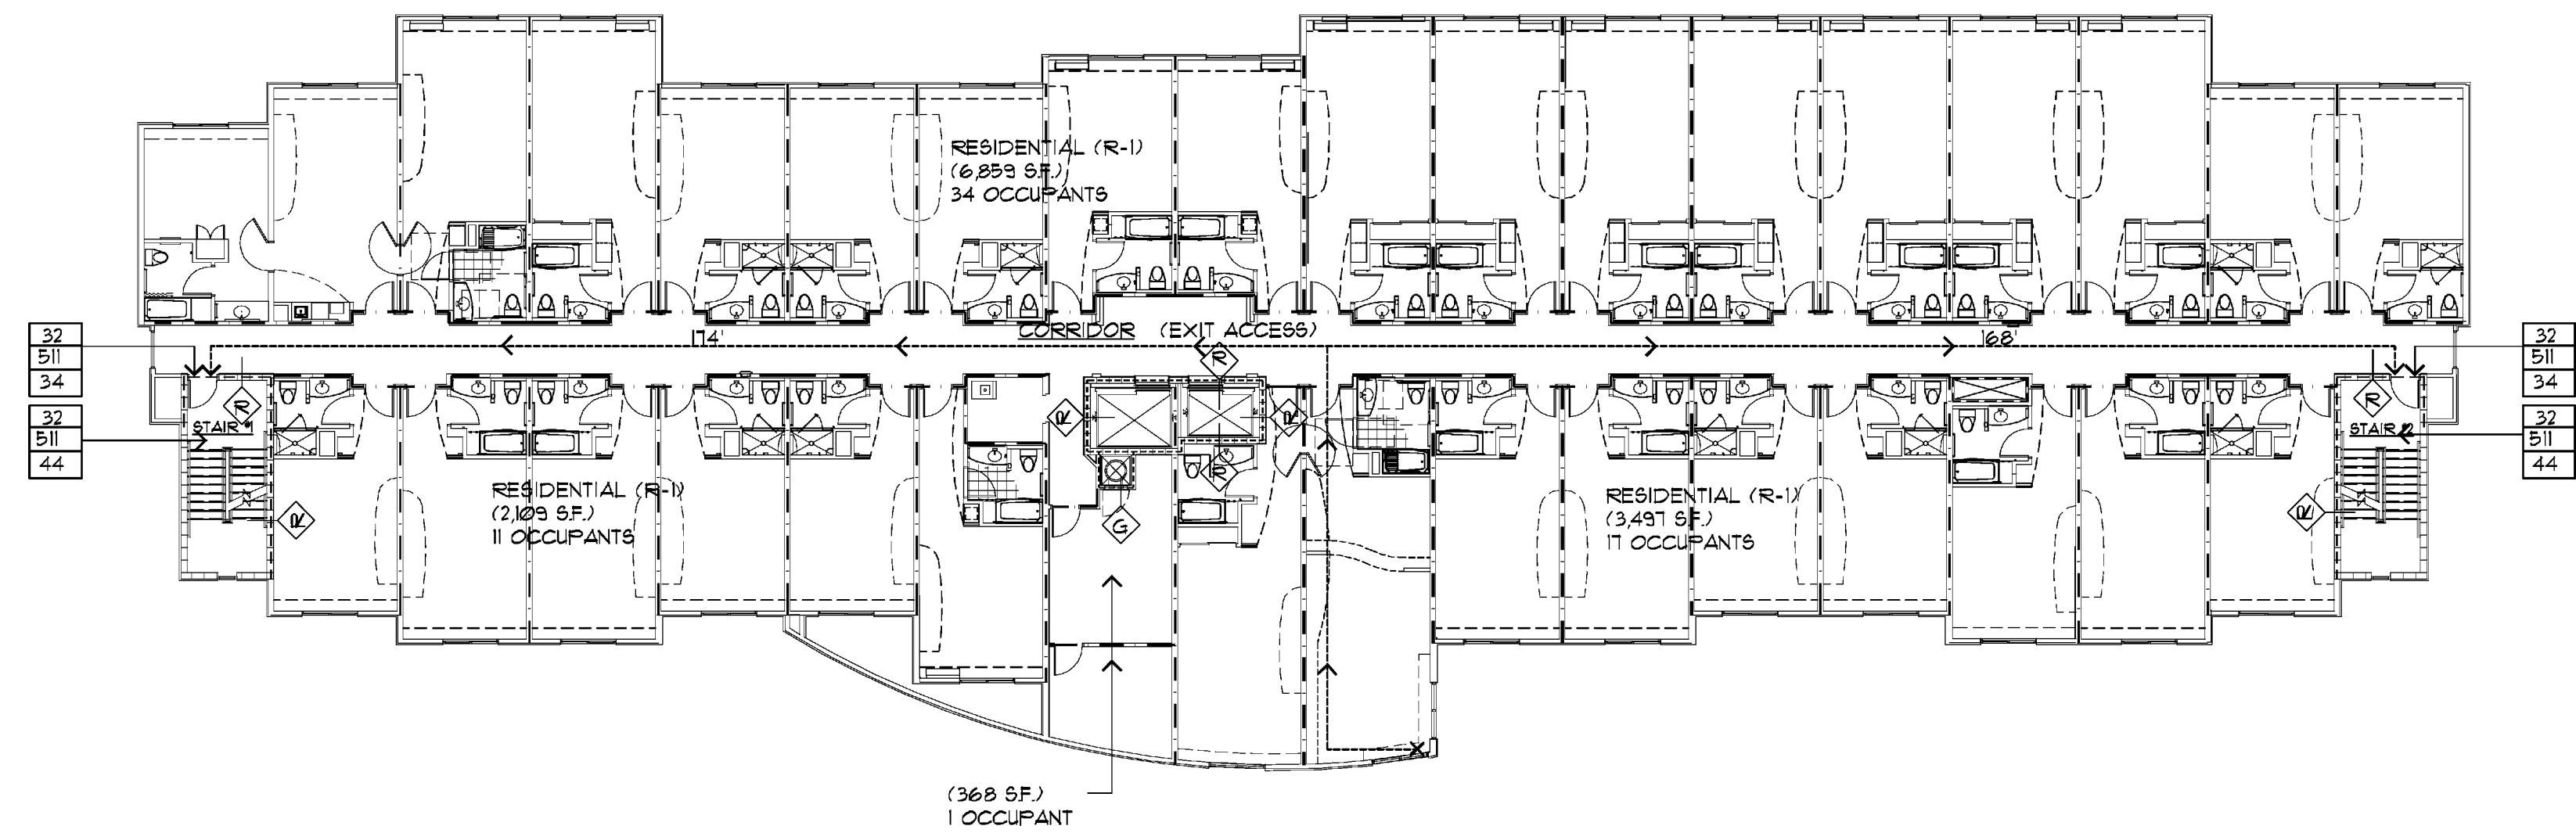

4 3rd/4th FLR. OCCUPANCY LOAD PLAN

1/16" = 1'-0"

AX-X-X

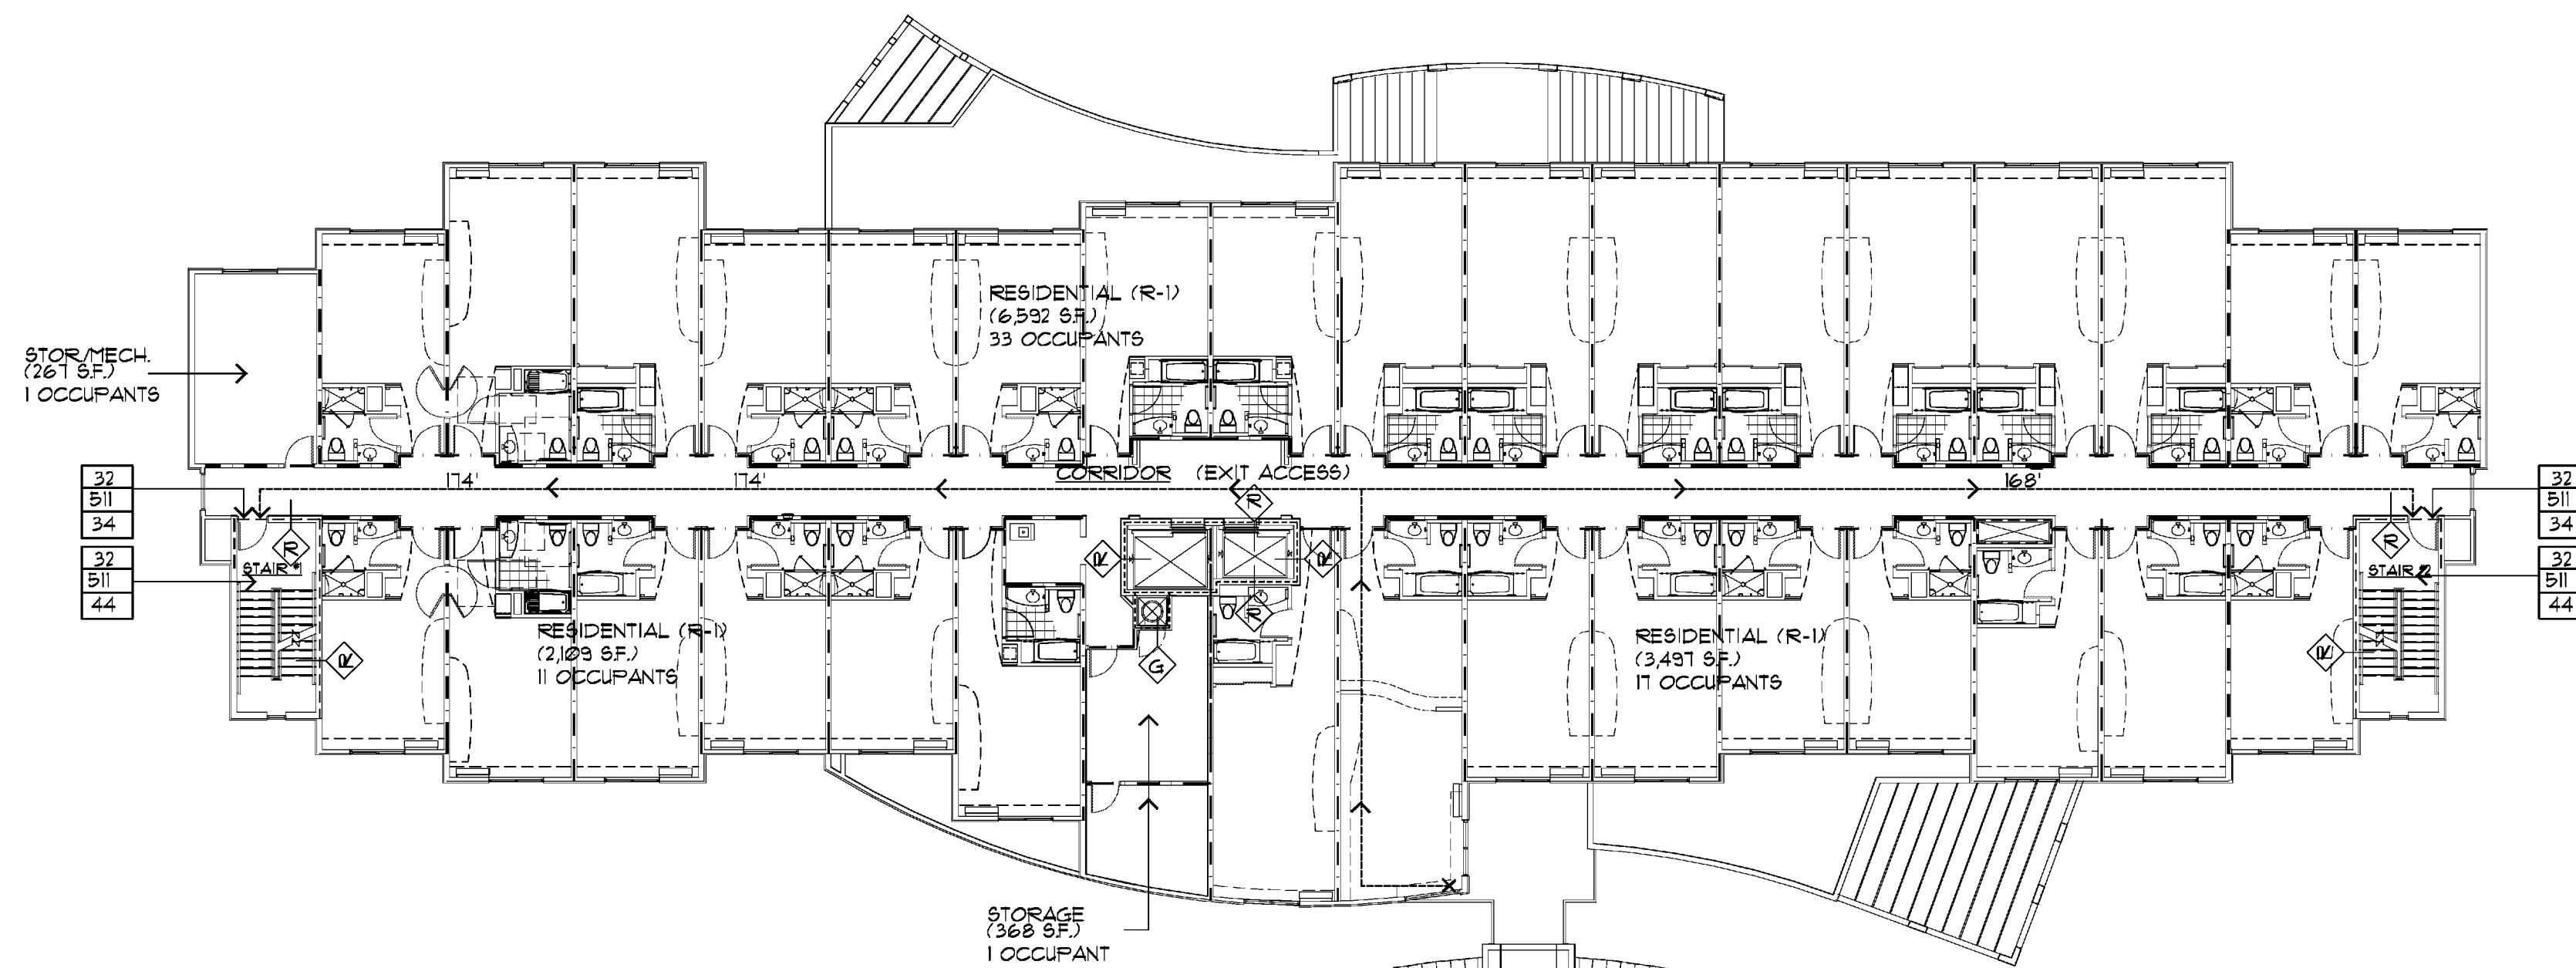

2 2nd FLR. OCCUPANCY LOAD PLAN

1/16" = 1'-0"

AX-X-X

LEGEND

- X'-X' MAXIMUM TRAVEL DISTANCE
X- TRAVEL PATH
X-X TOTAL # OF OCCUPANTS
X-X ALLOWABLE # OF OCCUPANTS
X-X EXIT WIDTH IN INCHES

NOTES:
EGRESS WIDTH - 0'15" LEVEL
0'20" STAIRS
TRAVEL DISTANCE - 250' MAX. GROUP A + R
OCCUPANT LOAD - 15 NET SF.
ASSEMBLY-UNCONCENTRATED

100 GROSS SF.
BUSINESS
50 GROSS SF.
EXERCISE ROOM

200 GROSS SF.
FOOD PREP.
30 GROSS SF.
MERCANTILE-GROUND FLOOR

300 GROSS SF.
STORAGE/MECHANICAL


200 GROSS SF.
RESIDENTIAL

DENOTES 1 HR. FIRE RATING
DENOTES 2 HR. FIRE RATING

2 HR. CONC. BLOCK WALL, CALCEAREOUS
OR SILICEOUS CORED CONC. BLOCK HAVING
MIN. EQUIV. THICKNESS ≥ 4"

COMPLY W/ IBC SECT. 721.2.2.4 TABLE 721.2.2
(ELEVATOR HOISTWAY, STAIRWAYS)

2 HR. SHAFT WALL, UL DESIGN U438
(LAUNDRY CHUTE)

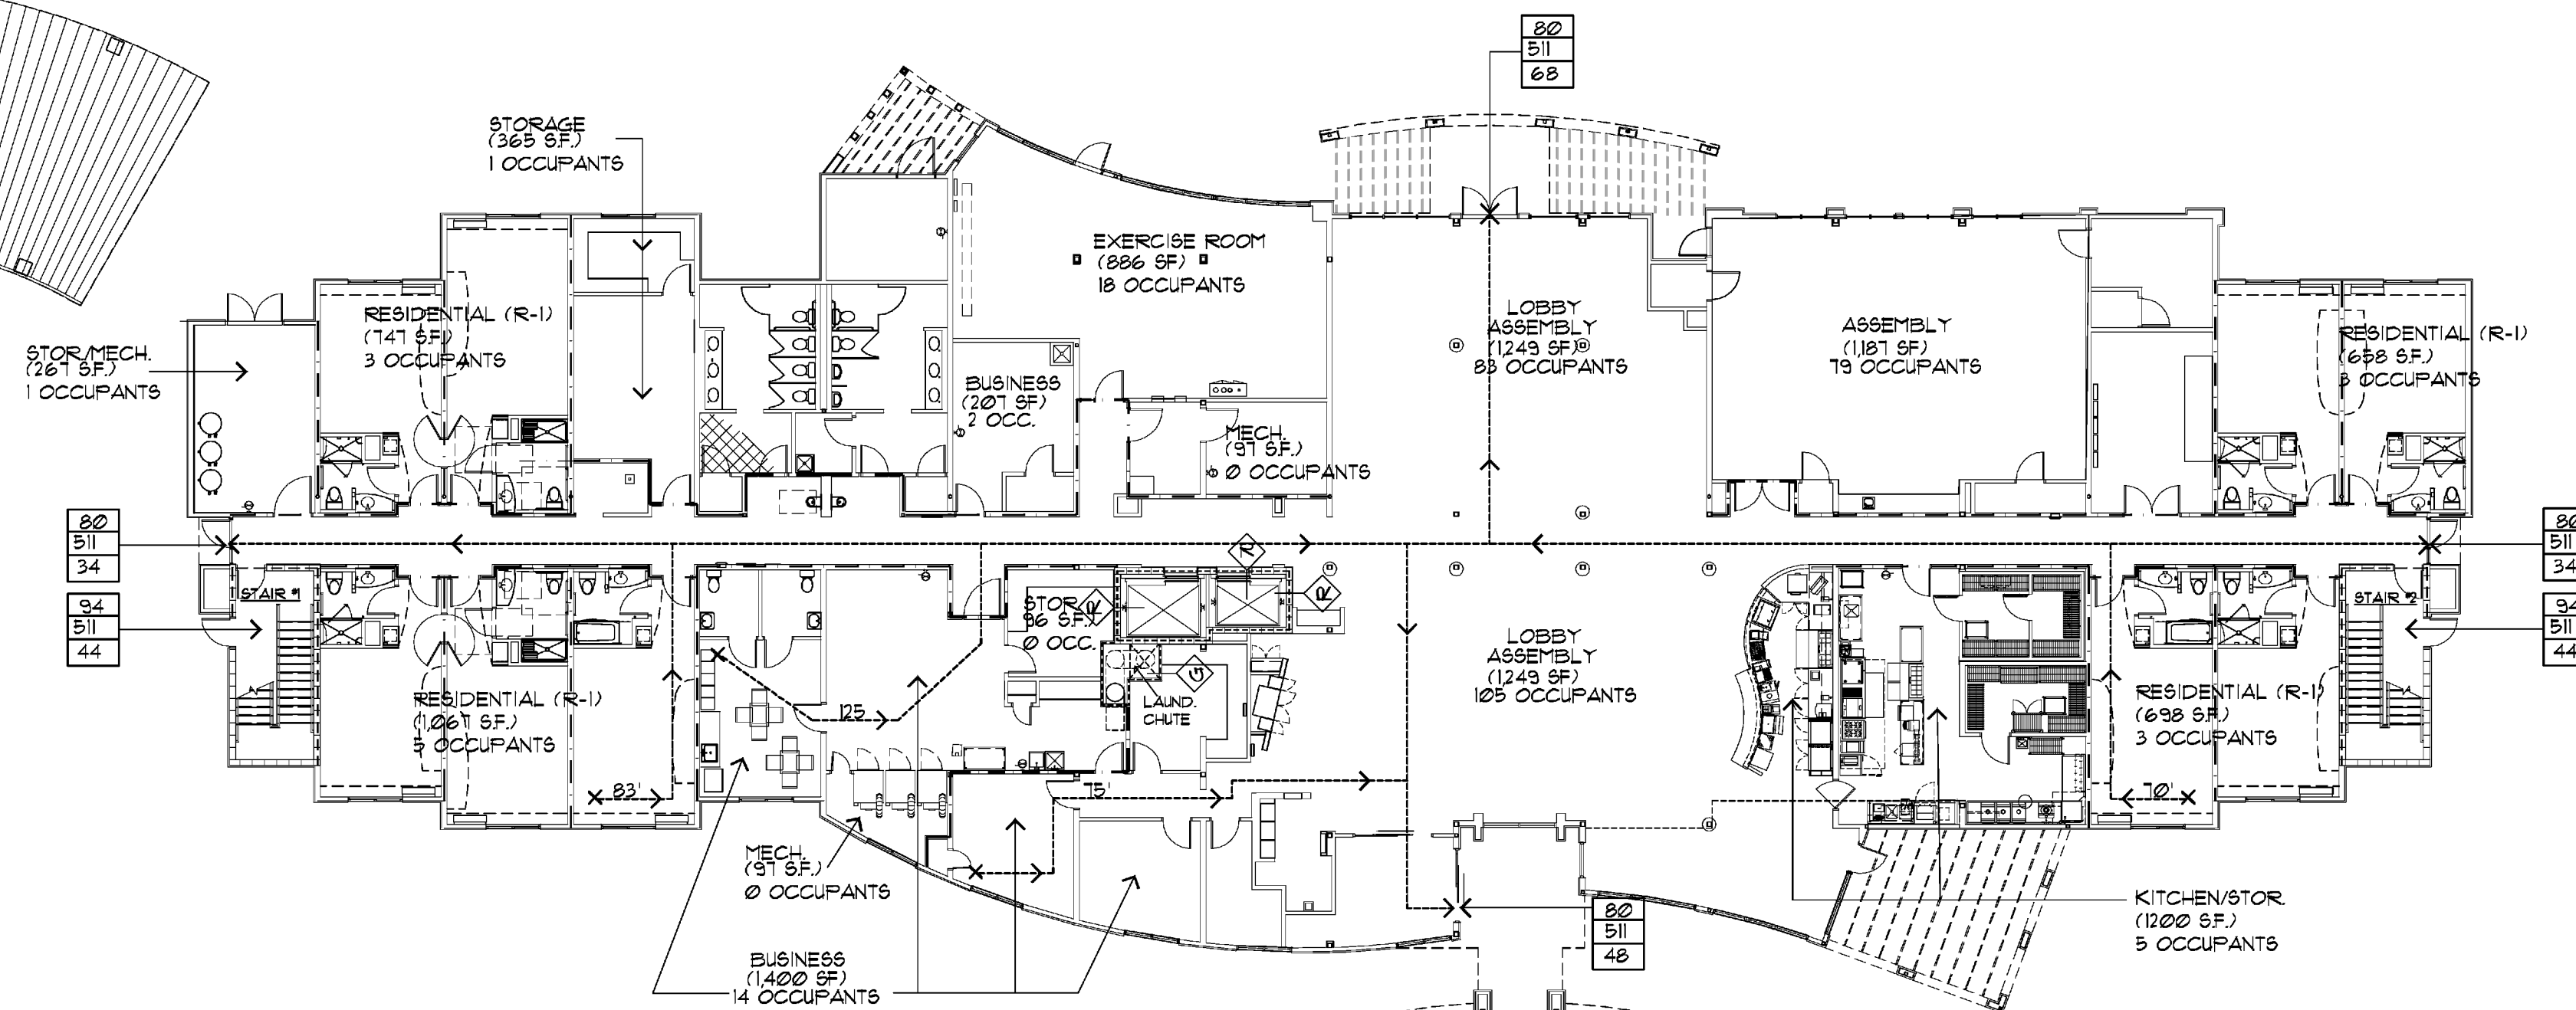

1 GR. FLR. OCCUPANCY LOAD PLAN

1/16" = 1'-0"

AX-X-X



PROJECT NAME:



Riverwind Drive Pearl, Mississippi

SHEET TITLE:
Occupancy Load &
Rated Partitions Plans

PROJECT NO.
09018

LATEST REVISION:

DRAWN BY:

CHECKED BY:

SHEET NUMBER:

DATE:
9/01/2011

A109