



**Richard Molenaar**  
ARCHITECT

**FINISH SCHEDULE**

Reference Marriott Interior Finish Index for Courtyard Finish Specifications

100 — Room Number  
Room Name — Room Name

A1/A1 — Ceiling Finish  
— Wall Finish  
— Base Finish  
— Floor Finish

**Floors**

- A. Thin Set, Decorative Porcelain Tile 12"x12"
- B. Thin Set, Decorative Porcelain Tile
- C. Carpet and Pad
- D. Carpet- Direct Glue Down
- E. Vinyl Composition Tile
- F. Wood grain Look Porcelain Tile-26"x6"
- G. Epoxy Resin Over Concrete
- H. Painted Epoxy
- J. Abrasive Quarry Tile
- K. ECO surfaces rubber flooring or equal, with a minimum 6 mm interlocking tiles in Bebrick Color (charcoal).

**Base**


- 1. 4" Vinyl
- 2. Porcelain Tile 4"x12"
- 3. 4" Carpet w/Top Binding Edge
- 4. Ceramic Tile 6"x6"
- 5. Porcelain Tile 13"x6"
- 6. Wood Base
- 7. Quarry Tile

**Walls**

- A. Painted Gyp. Bd. (Eggshell Oil Base Enamel)
- B. Ceramic Tile
- C. Vinyl Wallcovering
- D. Painted Gyp. Bd. (Semi-gloss Oil Base Enamel)
- E. Painted Concrete Masonry Units (Epoxy Paint)
- F. Painted Gyp. Bd.-Flat
- G. Textured -acrylic based splatter knock-down finish to meet franchisor and/or Owner specifications.
- H. Embossed FRP Panels

**Ceilings**

- 1. Painted Gyp. Bd. (Smooth Finish) Colour Selected By Interior Designer. Oil Base Enamel
- 2. Susp. Panel System by Certain Teed Corp. Model: Cashmere CM-450, Colour: White 24"x24"x1/2" Tegular Lay-in for 9/16" Grid.
- 3. Susp. Panel System by USG Interiors, Inc. Pattern: 56093 Clean Room ClimaPlus Colour: Standard White 24"x48"x1/2" Tegular Lay-in Panels Grid: Crane Composites, Inc. Mod: Sanigrid II Fiberglass Colour: White
- 4. Textured -acrylic based splatter knock-down finish to meet franchisor and/or Owner specifications.

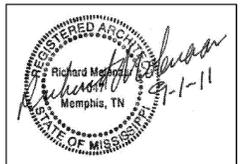

PROJECT NAME:




Riverwind Drive Pearl, Mississippi

SHEET TITLE:

PROJECT NO. 09018 LATEST REVISION:

DRAWN BY: CJ CHECKED BY: RM SHEET NUMBER:

DATE: 9/01/2011 **A313**

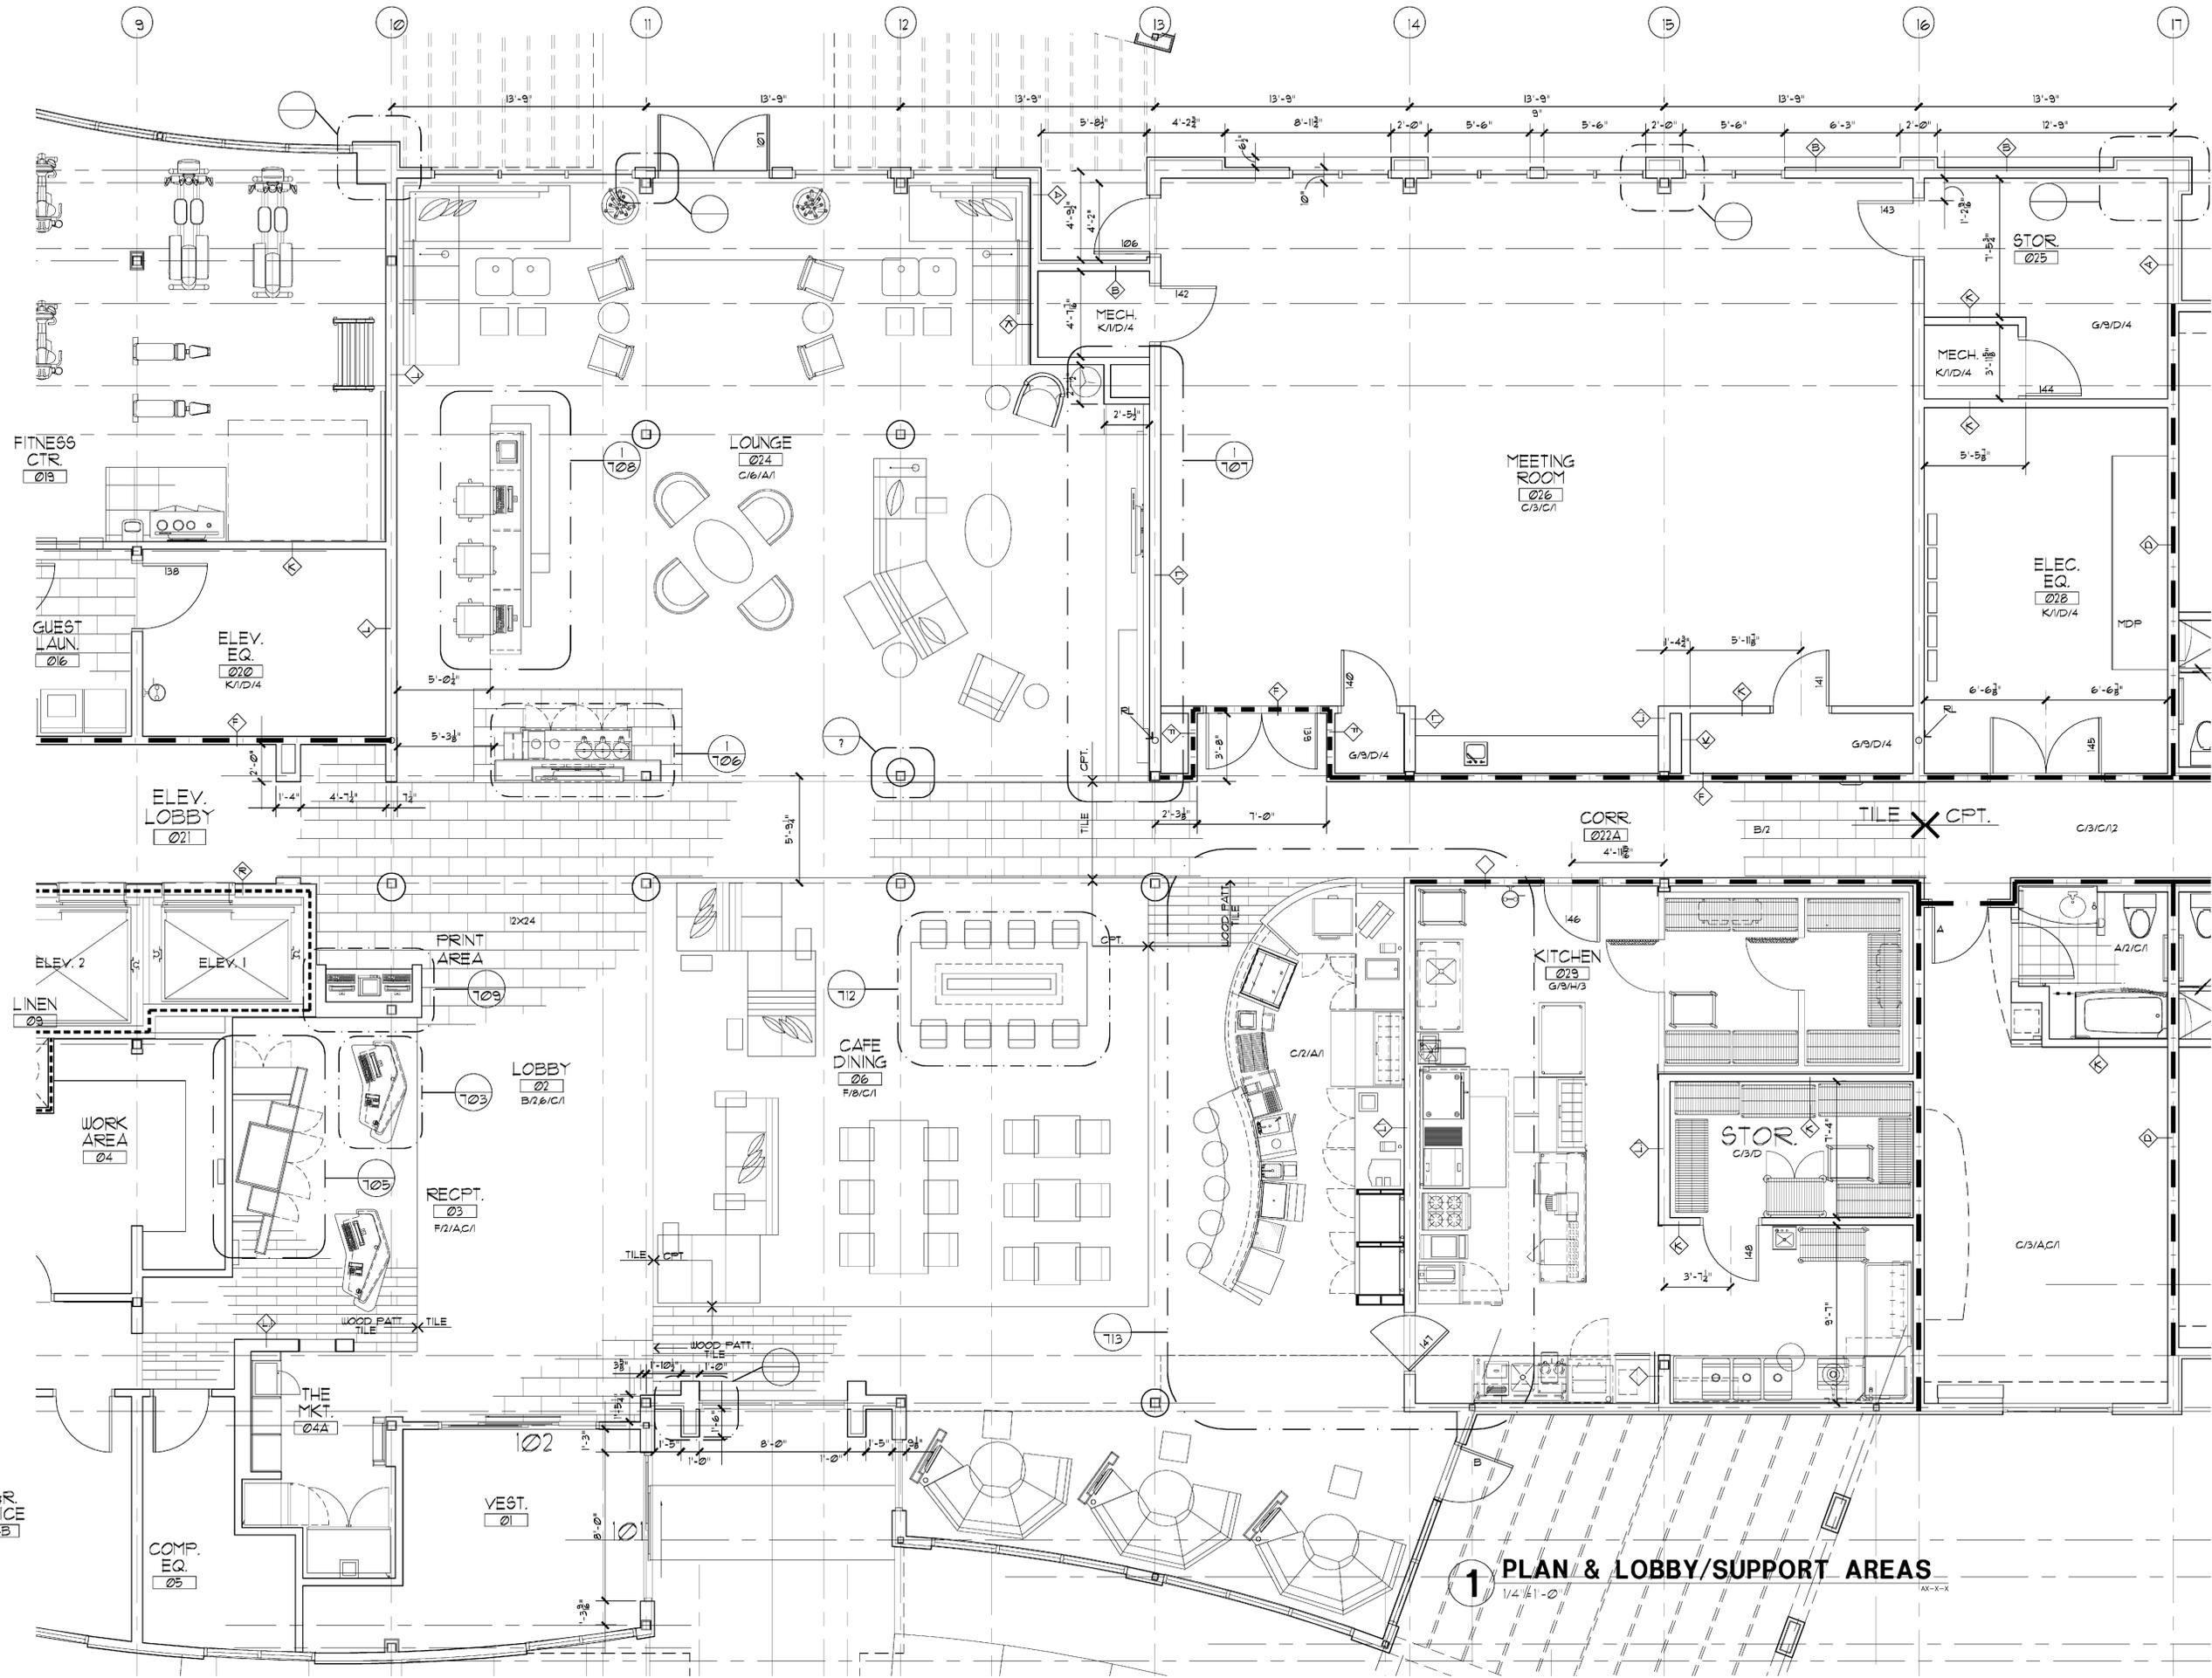

**1 PLAN & LOBBY/SUPPORT AREAS**  
1/4"=1'-0" AX-X-X