




1 RESTROOM ELEV.  
1/4" = 1'-0" AX-X-X

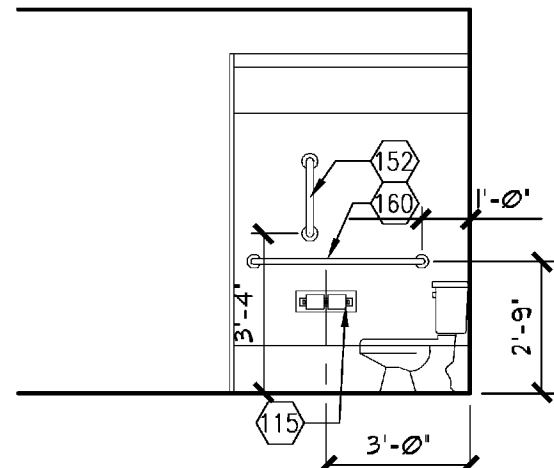


2 RESTROOM ELEV.  
1/4" = 1'-0" AX-X-X

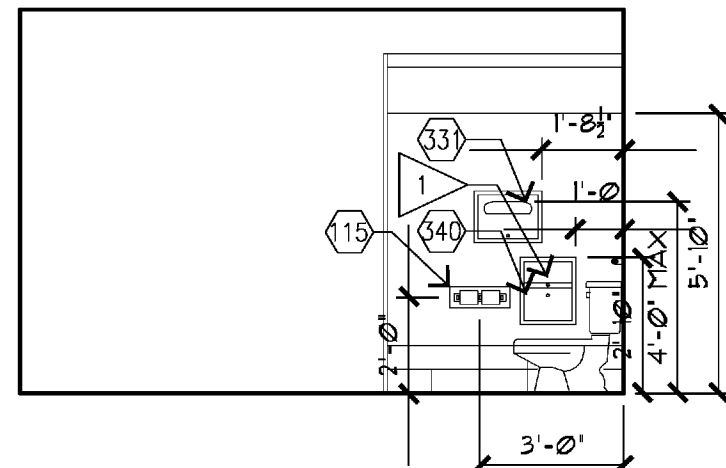


3 RESTROOM ELEV.  
1/4" = 1'-0" AX-X-X

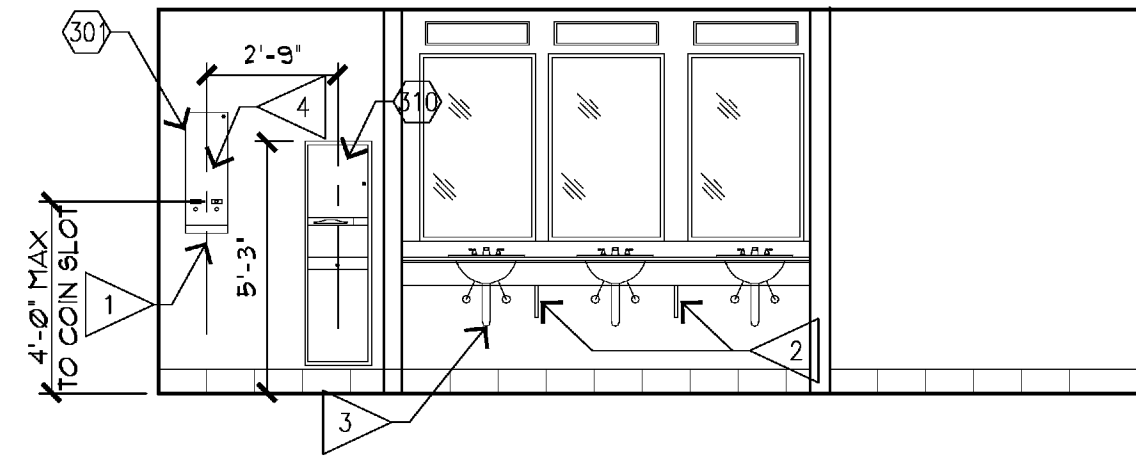


4 RESTROOM ELEV.  
1/4" = 1'-0" AX-X-X

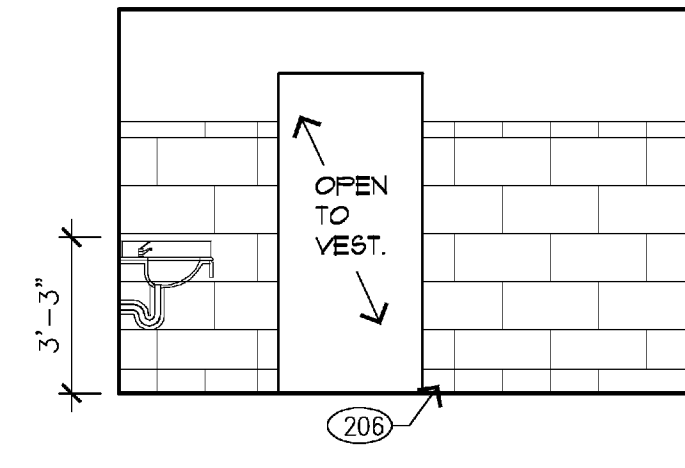


5 RESTROOM ELEV.  
1/4" = 1'-0" AX-X-X

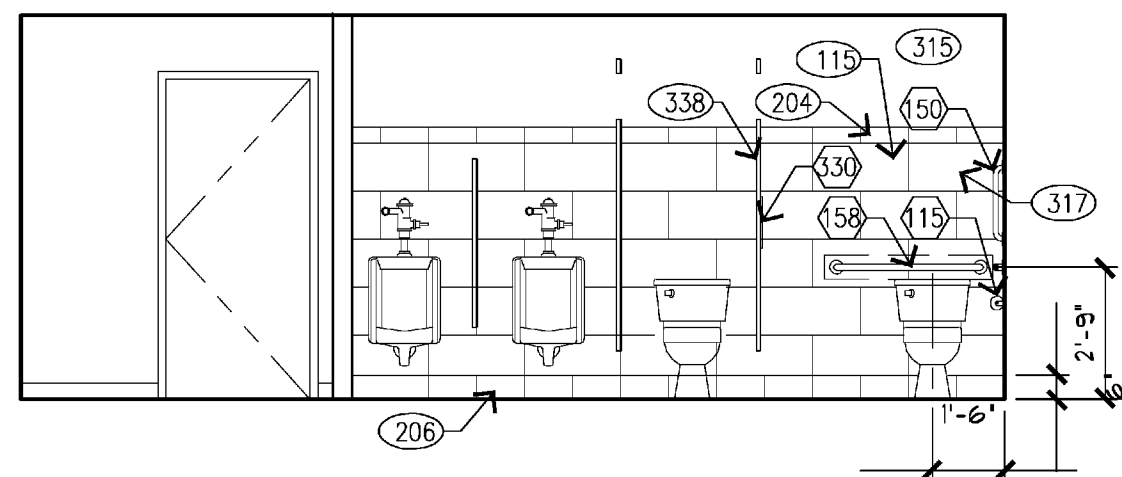


6 RESTROOM ELEV.  
1/4" = 1'-0" AX-X-X

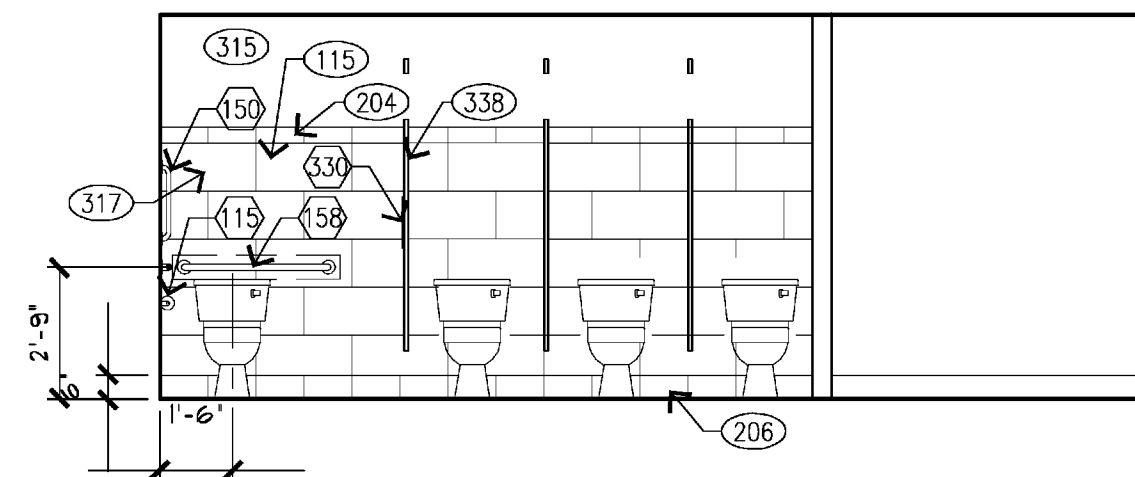


7 RESTROOM ELEV.  
1/4" = 1'-0" AX-X-X

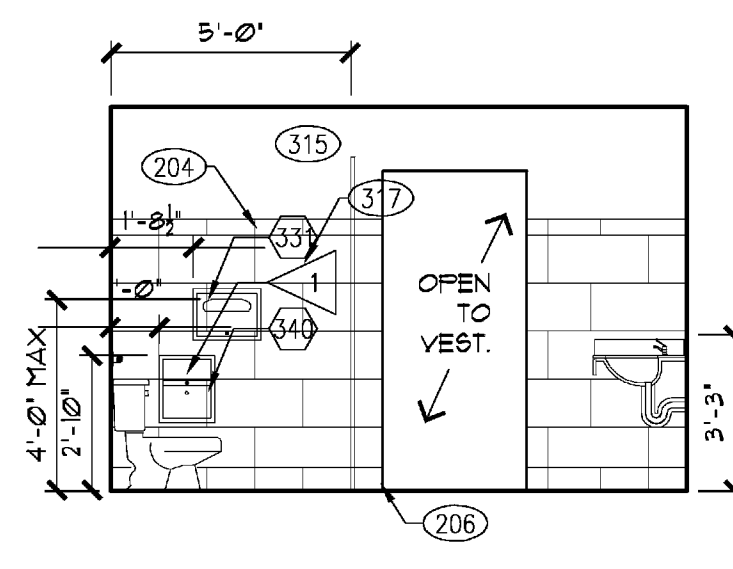


8 RESTROOM ELEV.  
1/4" = 1'-0" AX-X-X

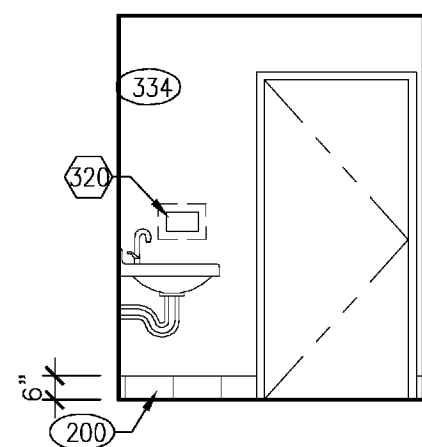


9 EMPLOY. TOIL. ELEV.  
1/4" = 1'-0" AX-X-X

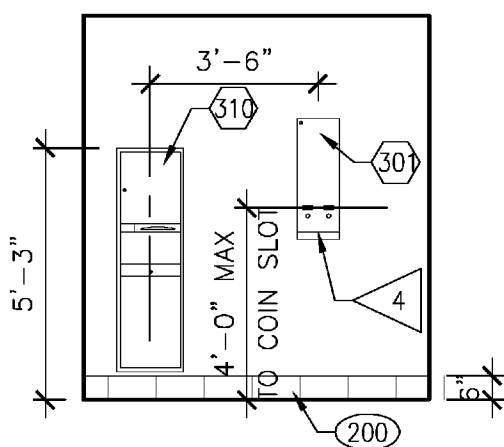


10 EMPLOY. TOIL. ELEV.  
1/4" = 1'-0" AX-X-X

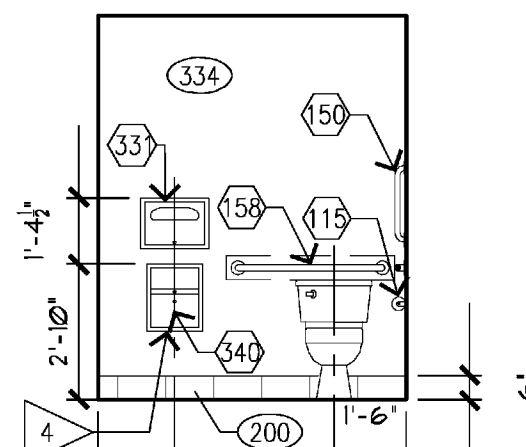

11 EMPLOY. TOIL. ELEV.  
1/4" = 1'-0" AX-X-X

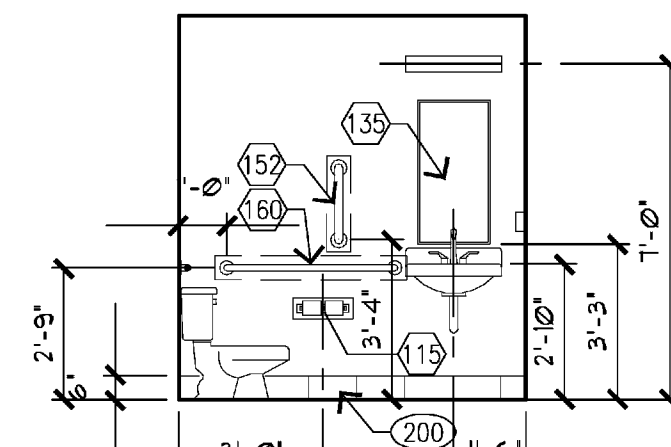


12 EMPLOY. TOIL. ELEV.  
1/4" = 1'-0" AX-X-X

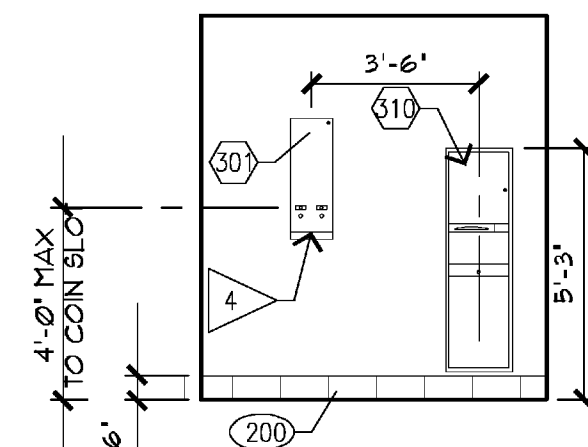

12 EMPLOY. TOIL. ELEV.  
1/4" = 1'-0" AX-X-X



Richard Molenaar  
ARCHITECT

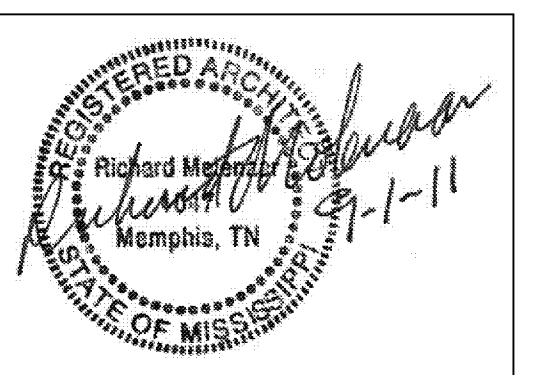

PROJECT NAME:



Riverwind Drive Pearl, Mississippi

SHEET TITLE:

Interior Elevations

PROJECT NO.  
09018

LATEST REVISION:  
△

DRAWN BY:  
CJ

CHECKED BY:  
RM

SHEET NUMBER:  
A702

DATE:  
9/1/2011