


A R C H I T E C T

REFERENCE NOTES

1. ARCHITECT TO VERIFY AND COMPLY WITH ALL APPLICABLE ACCESSIBILITY REQUIREMENTS AND CODES OF THE AUTHORITIES HAVING JURISDICTION.
2. ALL LOCKS IN FOCAL WALL AND WELCOME PEDESTALS TO BE ON SAME KEY.
3. ARCHITECT TO CONFIRM FINAL EQUIPMENT SIZES AND ADJUST MILLWORK ACCORDINGLY.
4. DESIGNER MAY UTILIZE LEFT OR RIGHT HAND VERSION OF WELCOME PEDESTALS. ONLY ONE TYPE TO BE USED PER PROPERTY.
5. FINISH COVER PLATES & RECEPTACLES IN ALL MILLWORK PIECES TO MATCH ADJACENT FINISH COLORS.
6. WELCOME PEDESTALS ALSO AVAILABLE AS AN FF&I ITEM.
7. ALL SOLID SURFACE COUNTERTOPS TO HAVE RASED EDGE, TYPICAL.


NOTE: GC TO COORD FINAL
COUNTERTOP SIZES W/
OVERHANG DIMENSIONS
INDICATED ON PLAN SECTIONS

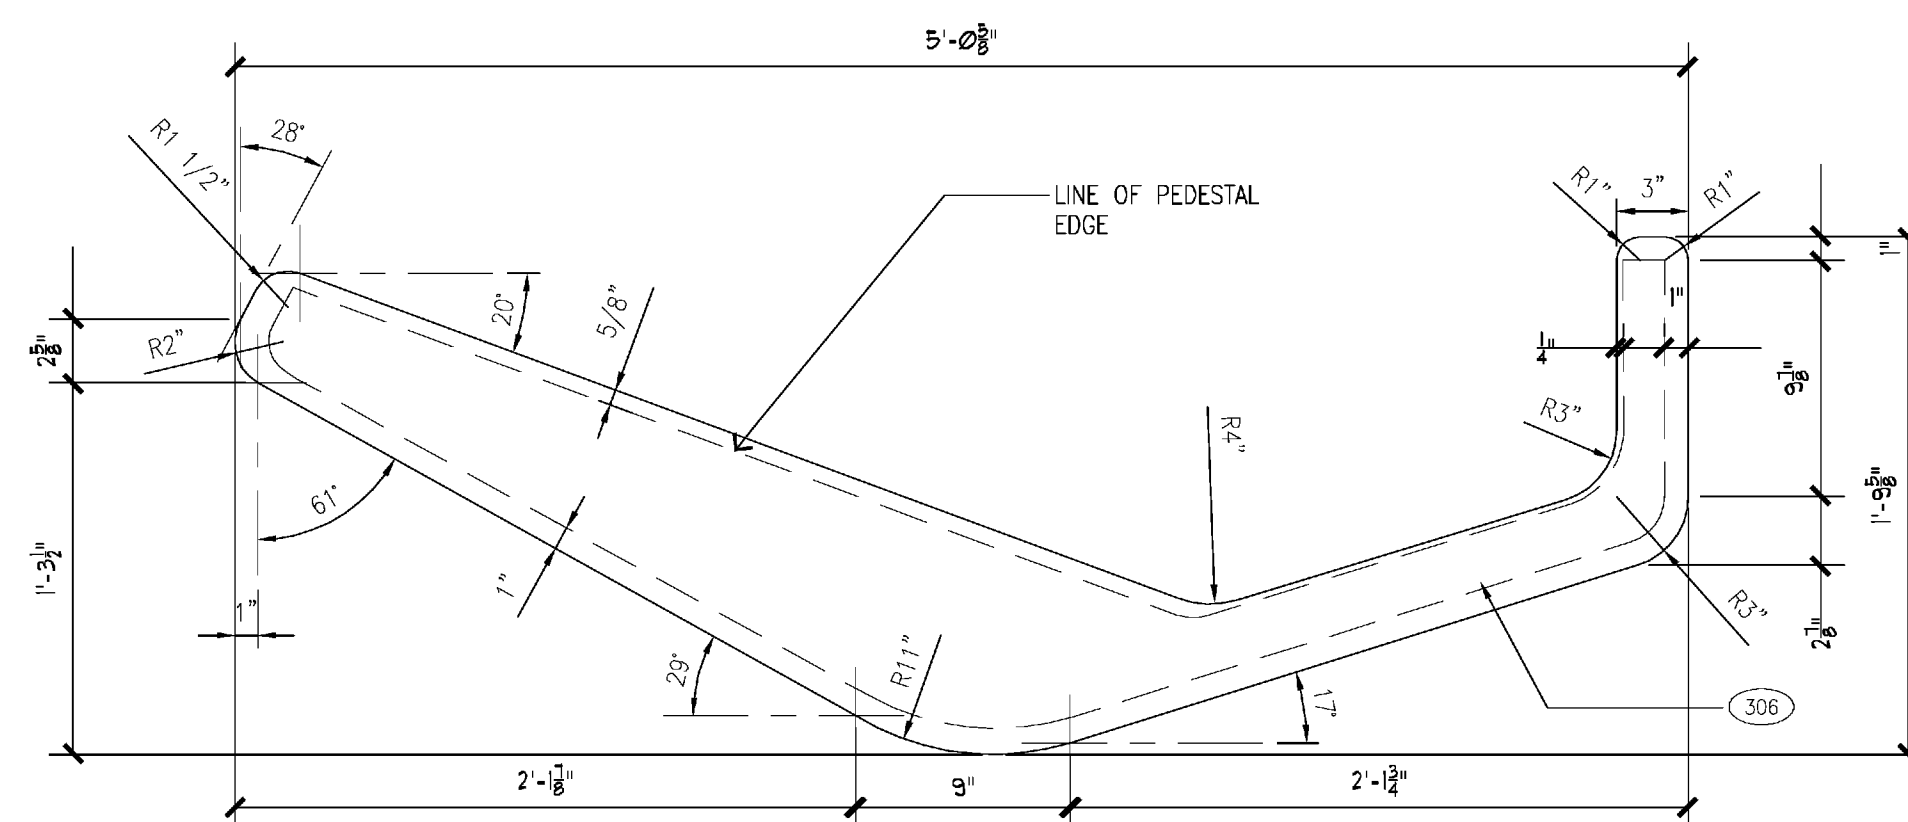

COUNTER PLAN

$$1\frac{1}{2}'' = 1' - \varnothing''$$


NOTE: GC TO COORD FINAL
COUNTERTOP SIZES W/
OVERHANG DIMENSIONS
INDICATED ON PLAN SECTIONS

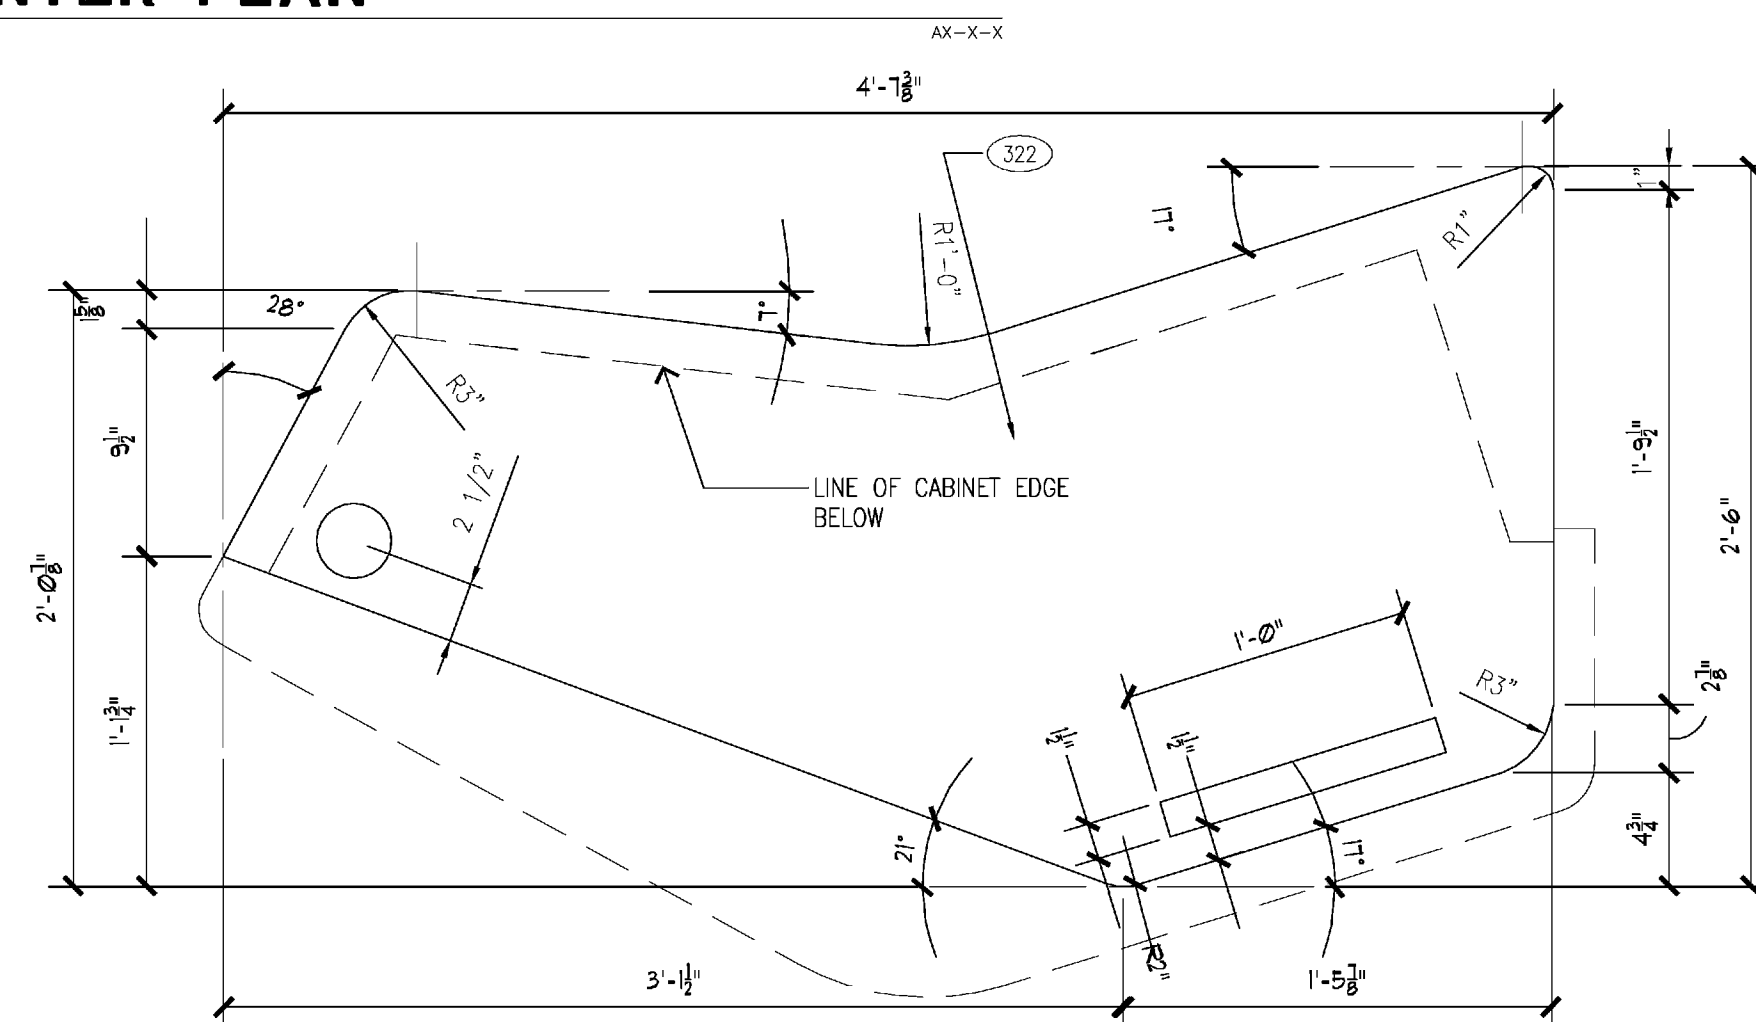


2 COUNTER PLAN

$$1\frac{1}{2}'' = 1'' - \varnothing''$$

NOTE: GC TO COORD FINAL
COUNTERTOP SIZES W/
OVERHANG DIMENSIONS
INDICATED ON PLAN SECTIONS

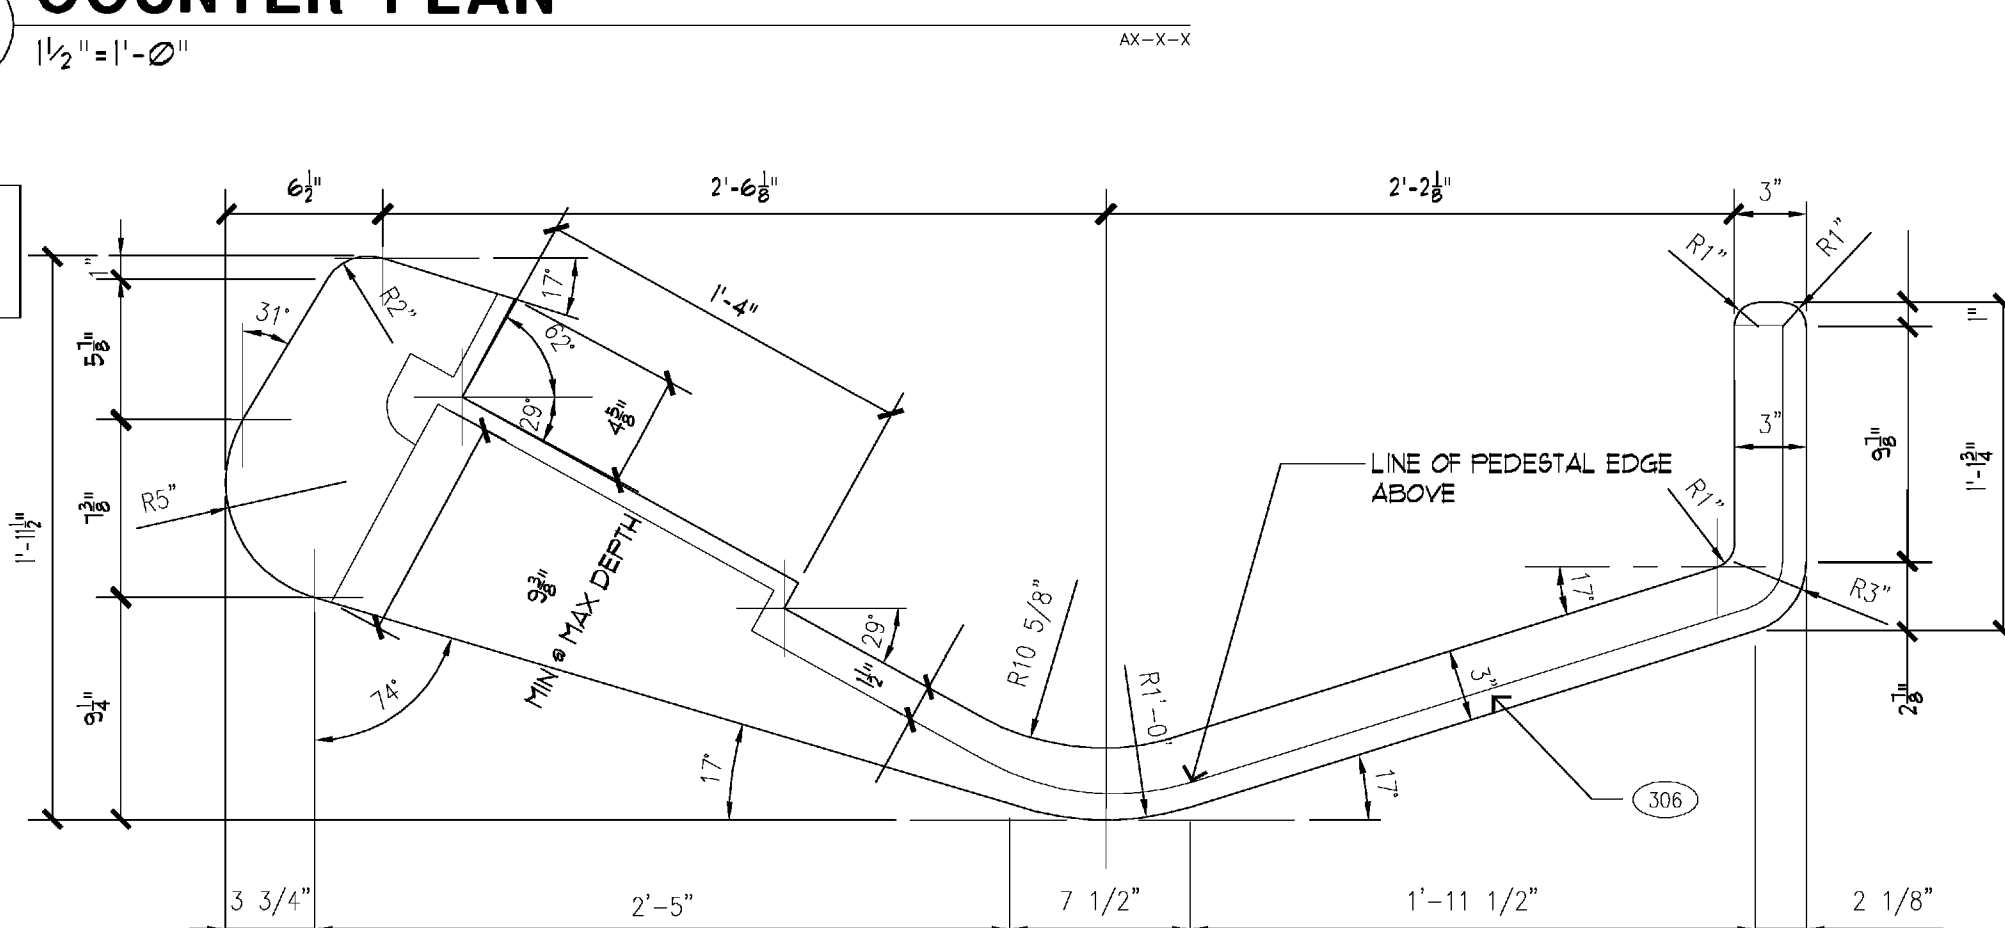


2 COUNTER PLAN
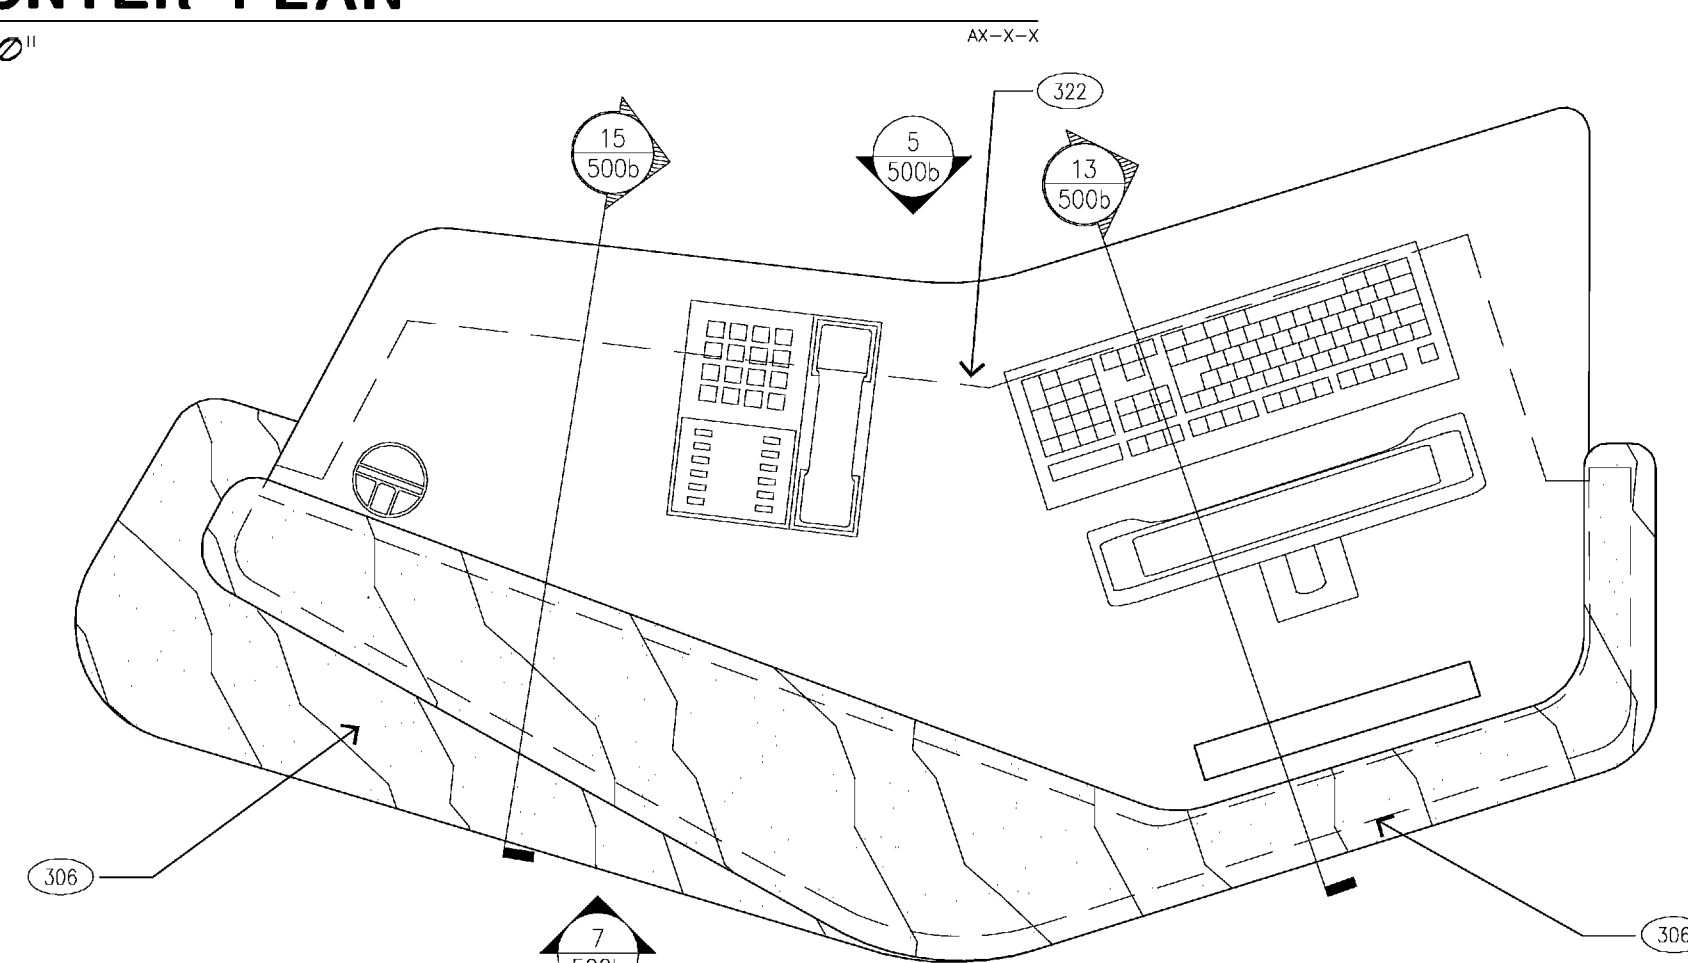
$$1\frac{1}{2}'' = 1'' - \varnothing''$$


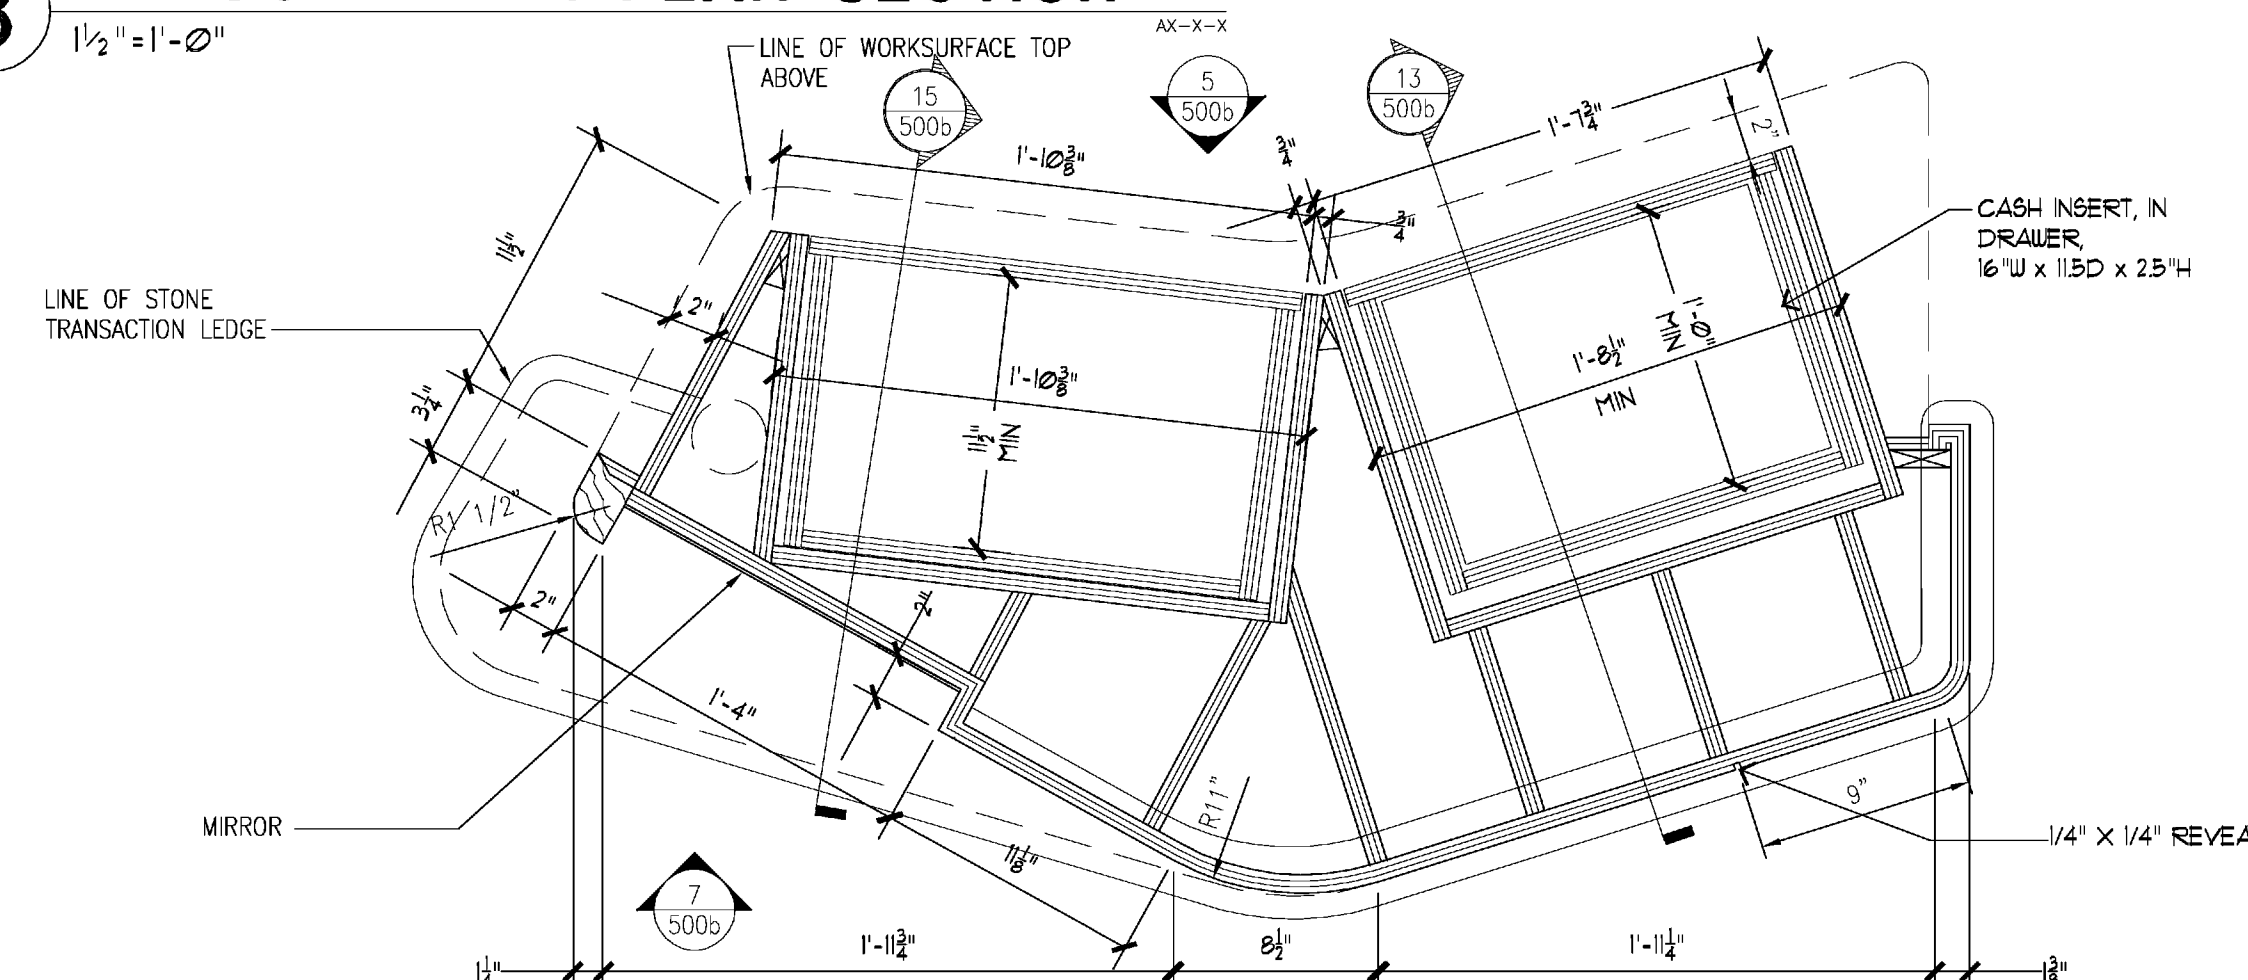
1 WELCOME PEDESTAL PLAN

$$1\frac{1}{2}'' = 1' - \emptyset''$$


PENCIL CUP GROMMET,
ITEM #MOI 8865,
CONTACT
WWW.MODERNOFFICEINTERIORS.COM

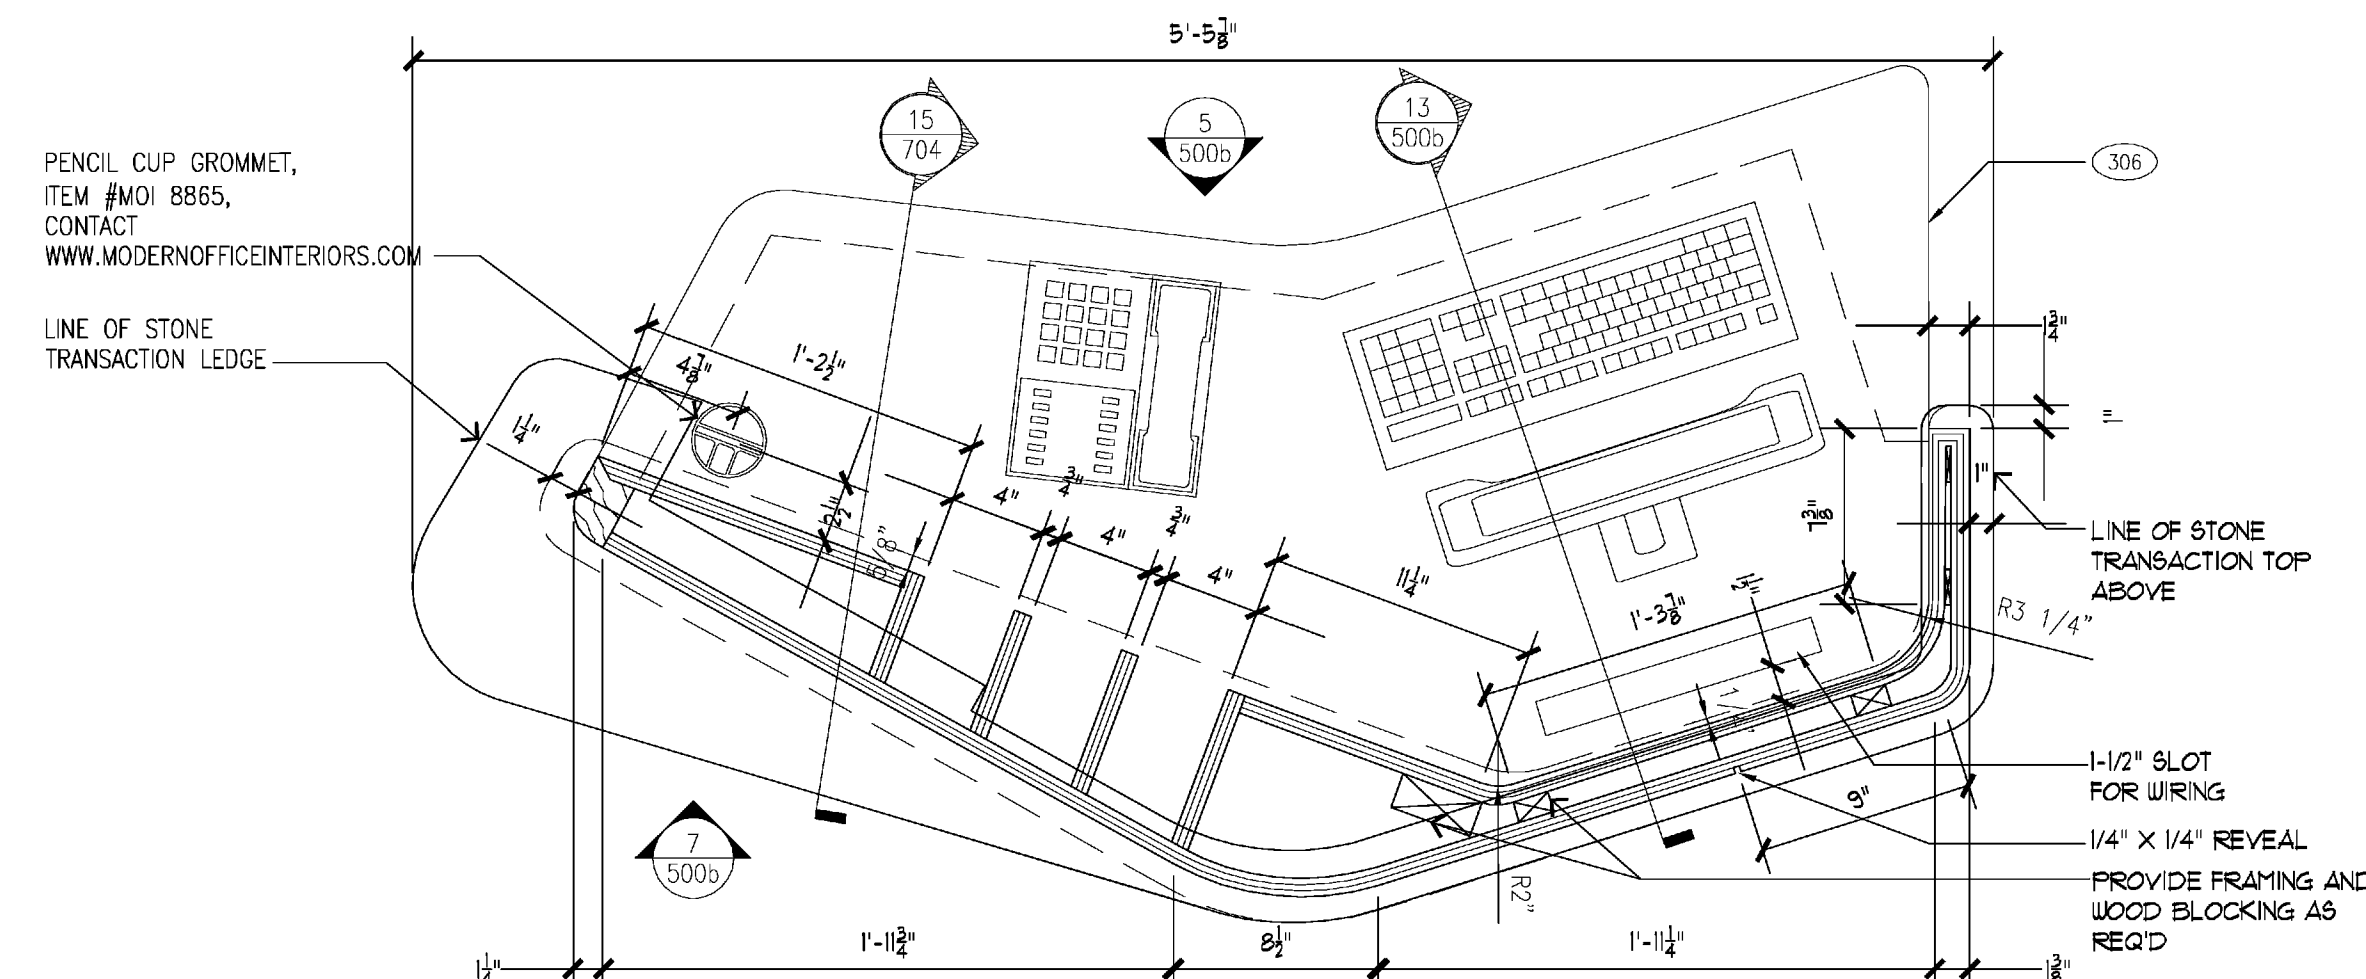


WELCOME PED. PLAN SECTION

$$1\frac{1}{2}'' = 1' - \emptyset''$$


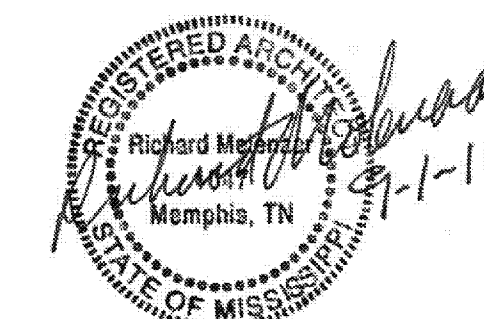
7 WELCOME PED. PLAN SECTION
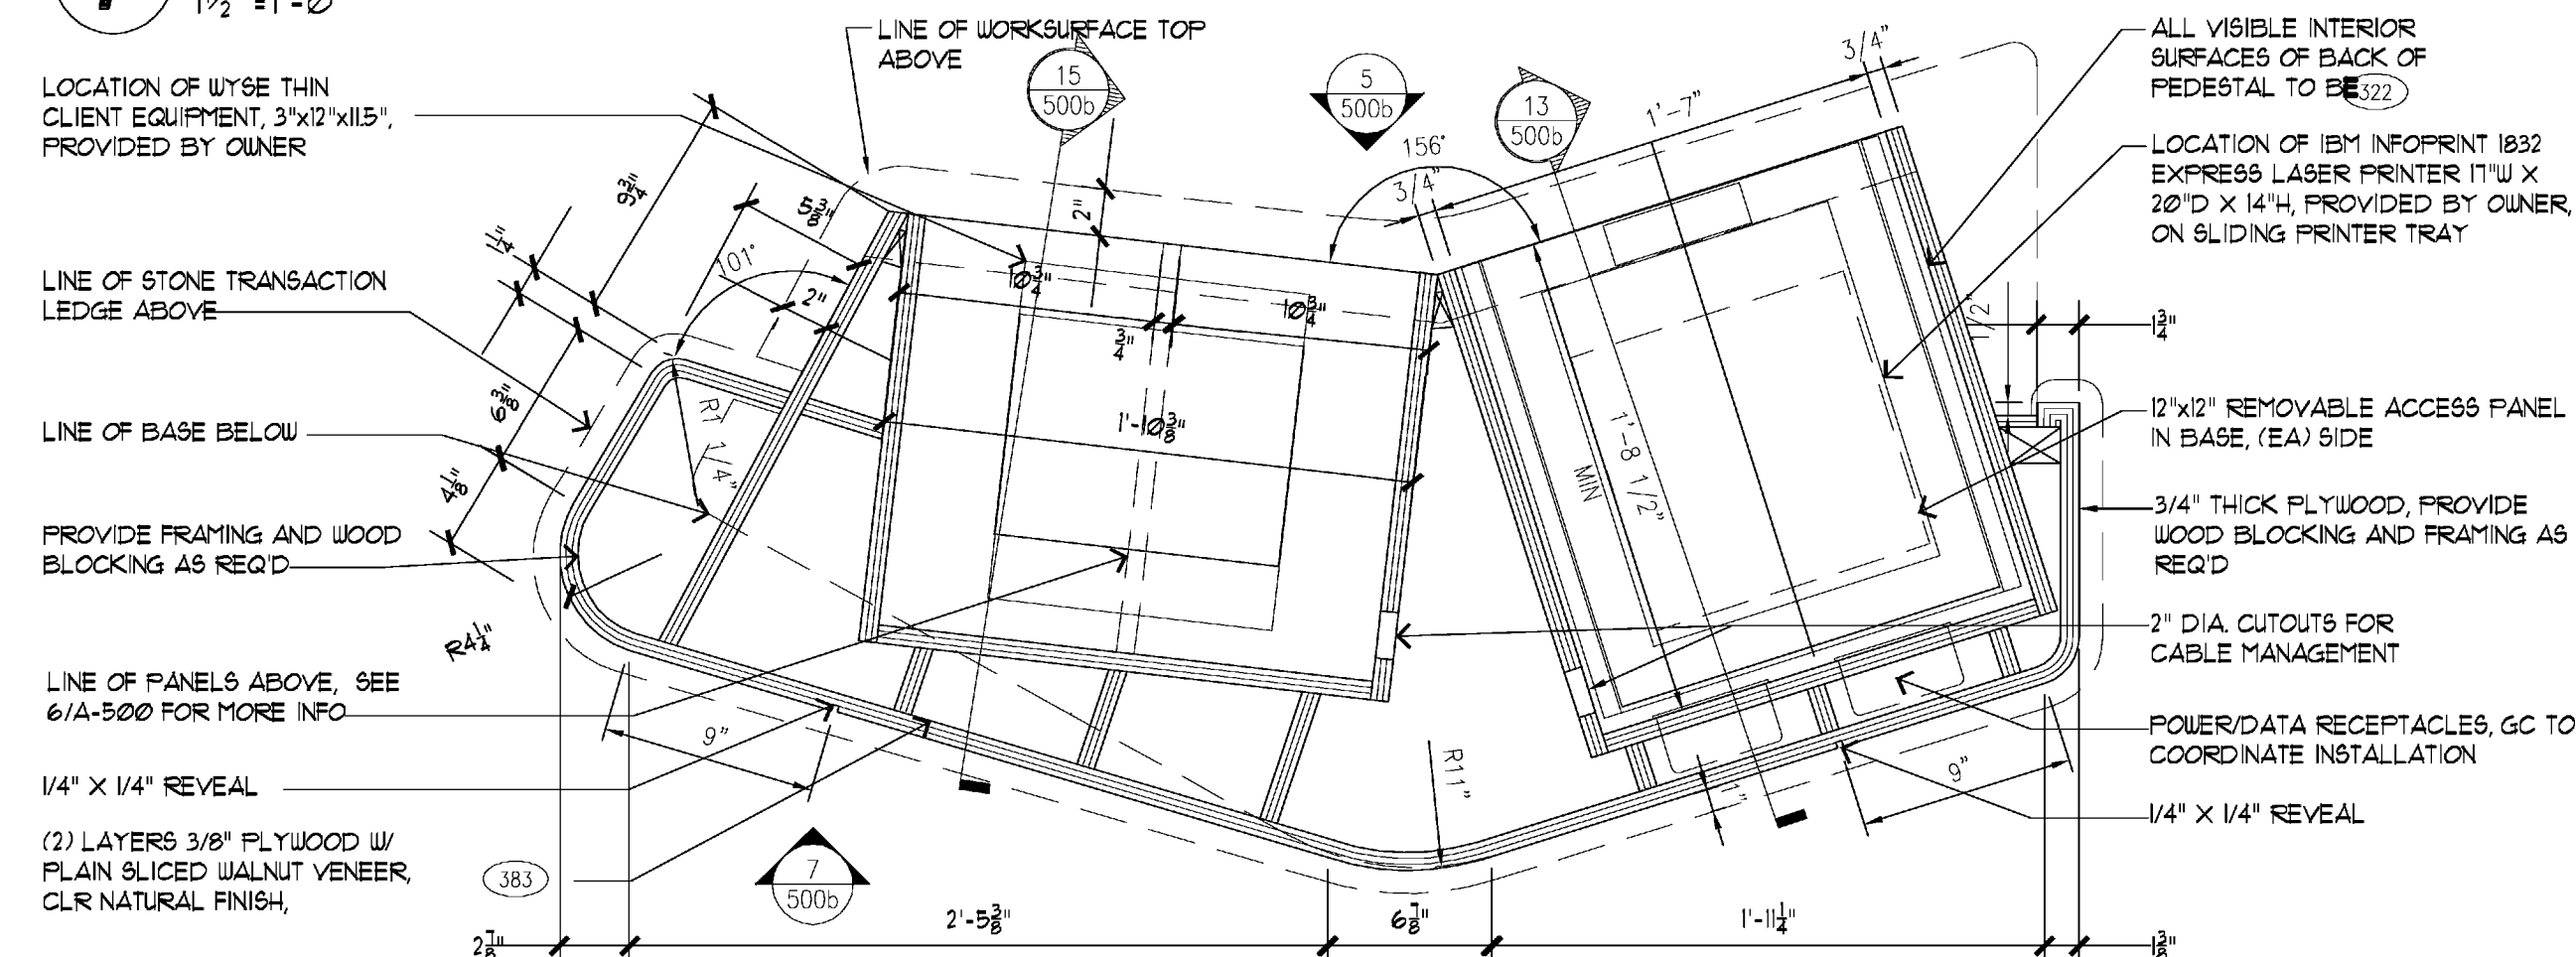
$$l_{1/2}'' = l' - \phi''$$


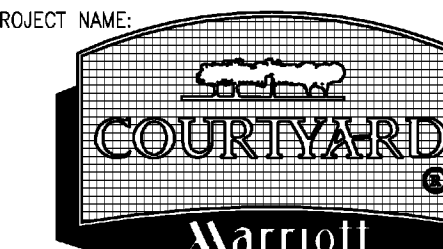
6 WELCOME PED. PLAN SECTION
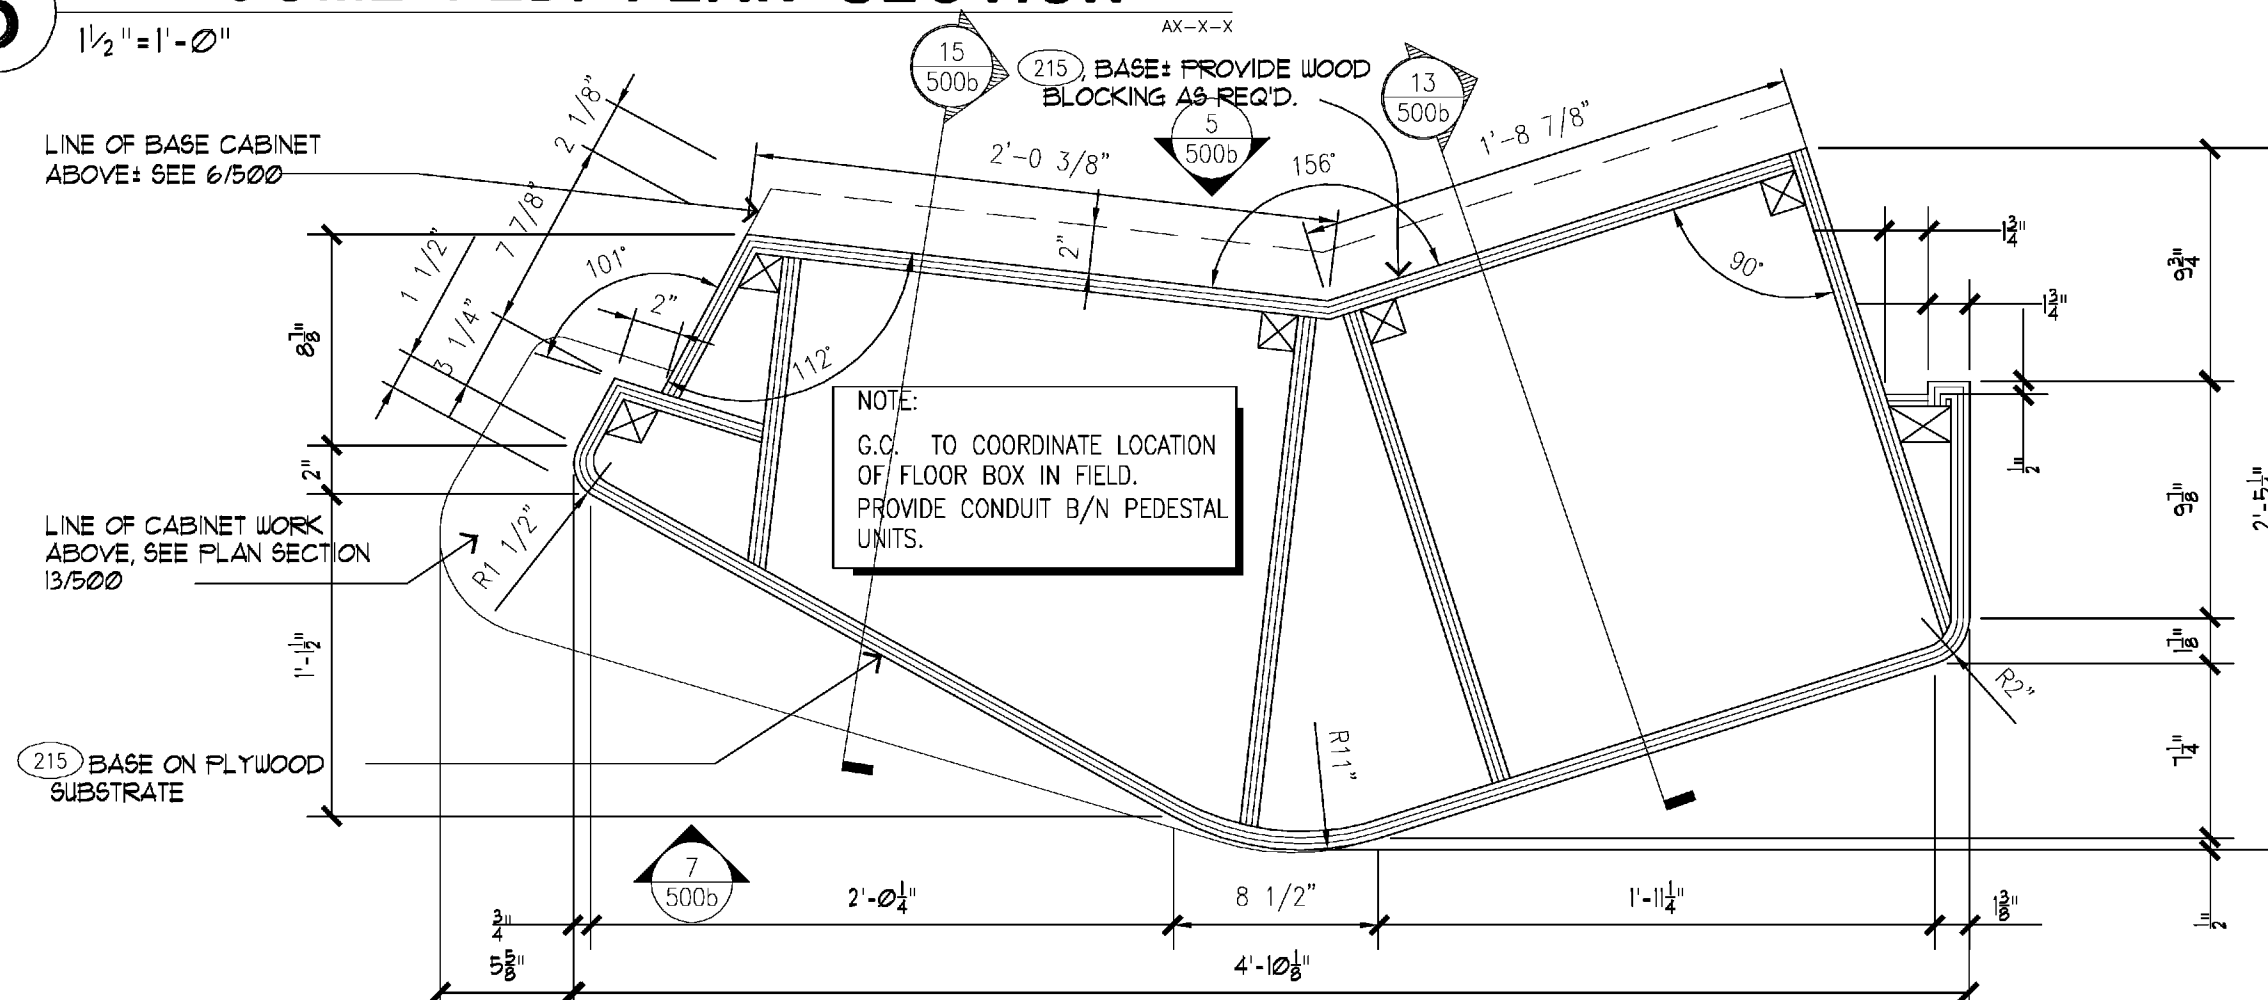
$$|^{1/2} = |' - \emptyset'$$


5 WELCOME PED. PLAN SECTION

$$l_{1/2}'' = l' - \varnothing'$$


PROJECT NAME



Riverwind Drive Pearl, Mississippi

SHEET TITLE

Welcome Pedestal Details

PROJECT NO. _____

LATEST REVISION

09018

DRAWN E

BY: CHE

cj

DATE: _____

DATE: 9/01

A703