



Richard Molenaar

A R C H I T E C T



1. FINISH COVER PLATES & RECEPTACLES IN ALL MILLWORK PIECES TO MATCH ADJACENT FINISH COLORS.
2. TV SUPPLIED BY MARRIOTT AND INSTALLED BY CONTRACTOR
3. IF LG42FG28C (42" TV) IS SUPPLIED ADJUST WALL DIMS. TO FIT. ALL CLEARANCES WILL REMAIN AS PER 50" TV.
4. G.C. TO PROVIDE BLOCKING FOR WALL MOUNTED MILLWORK

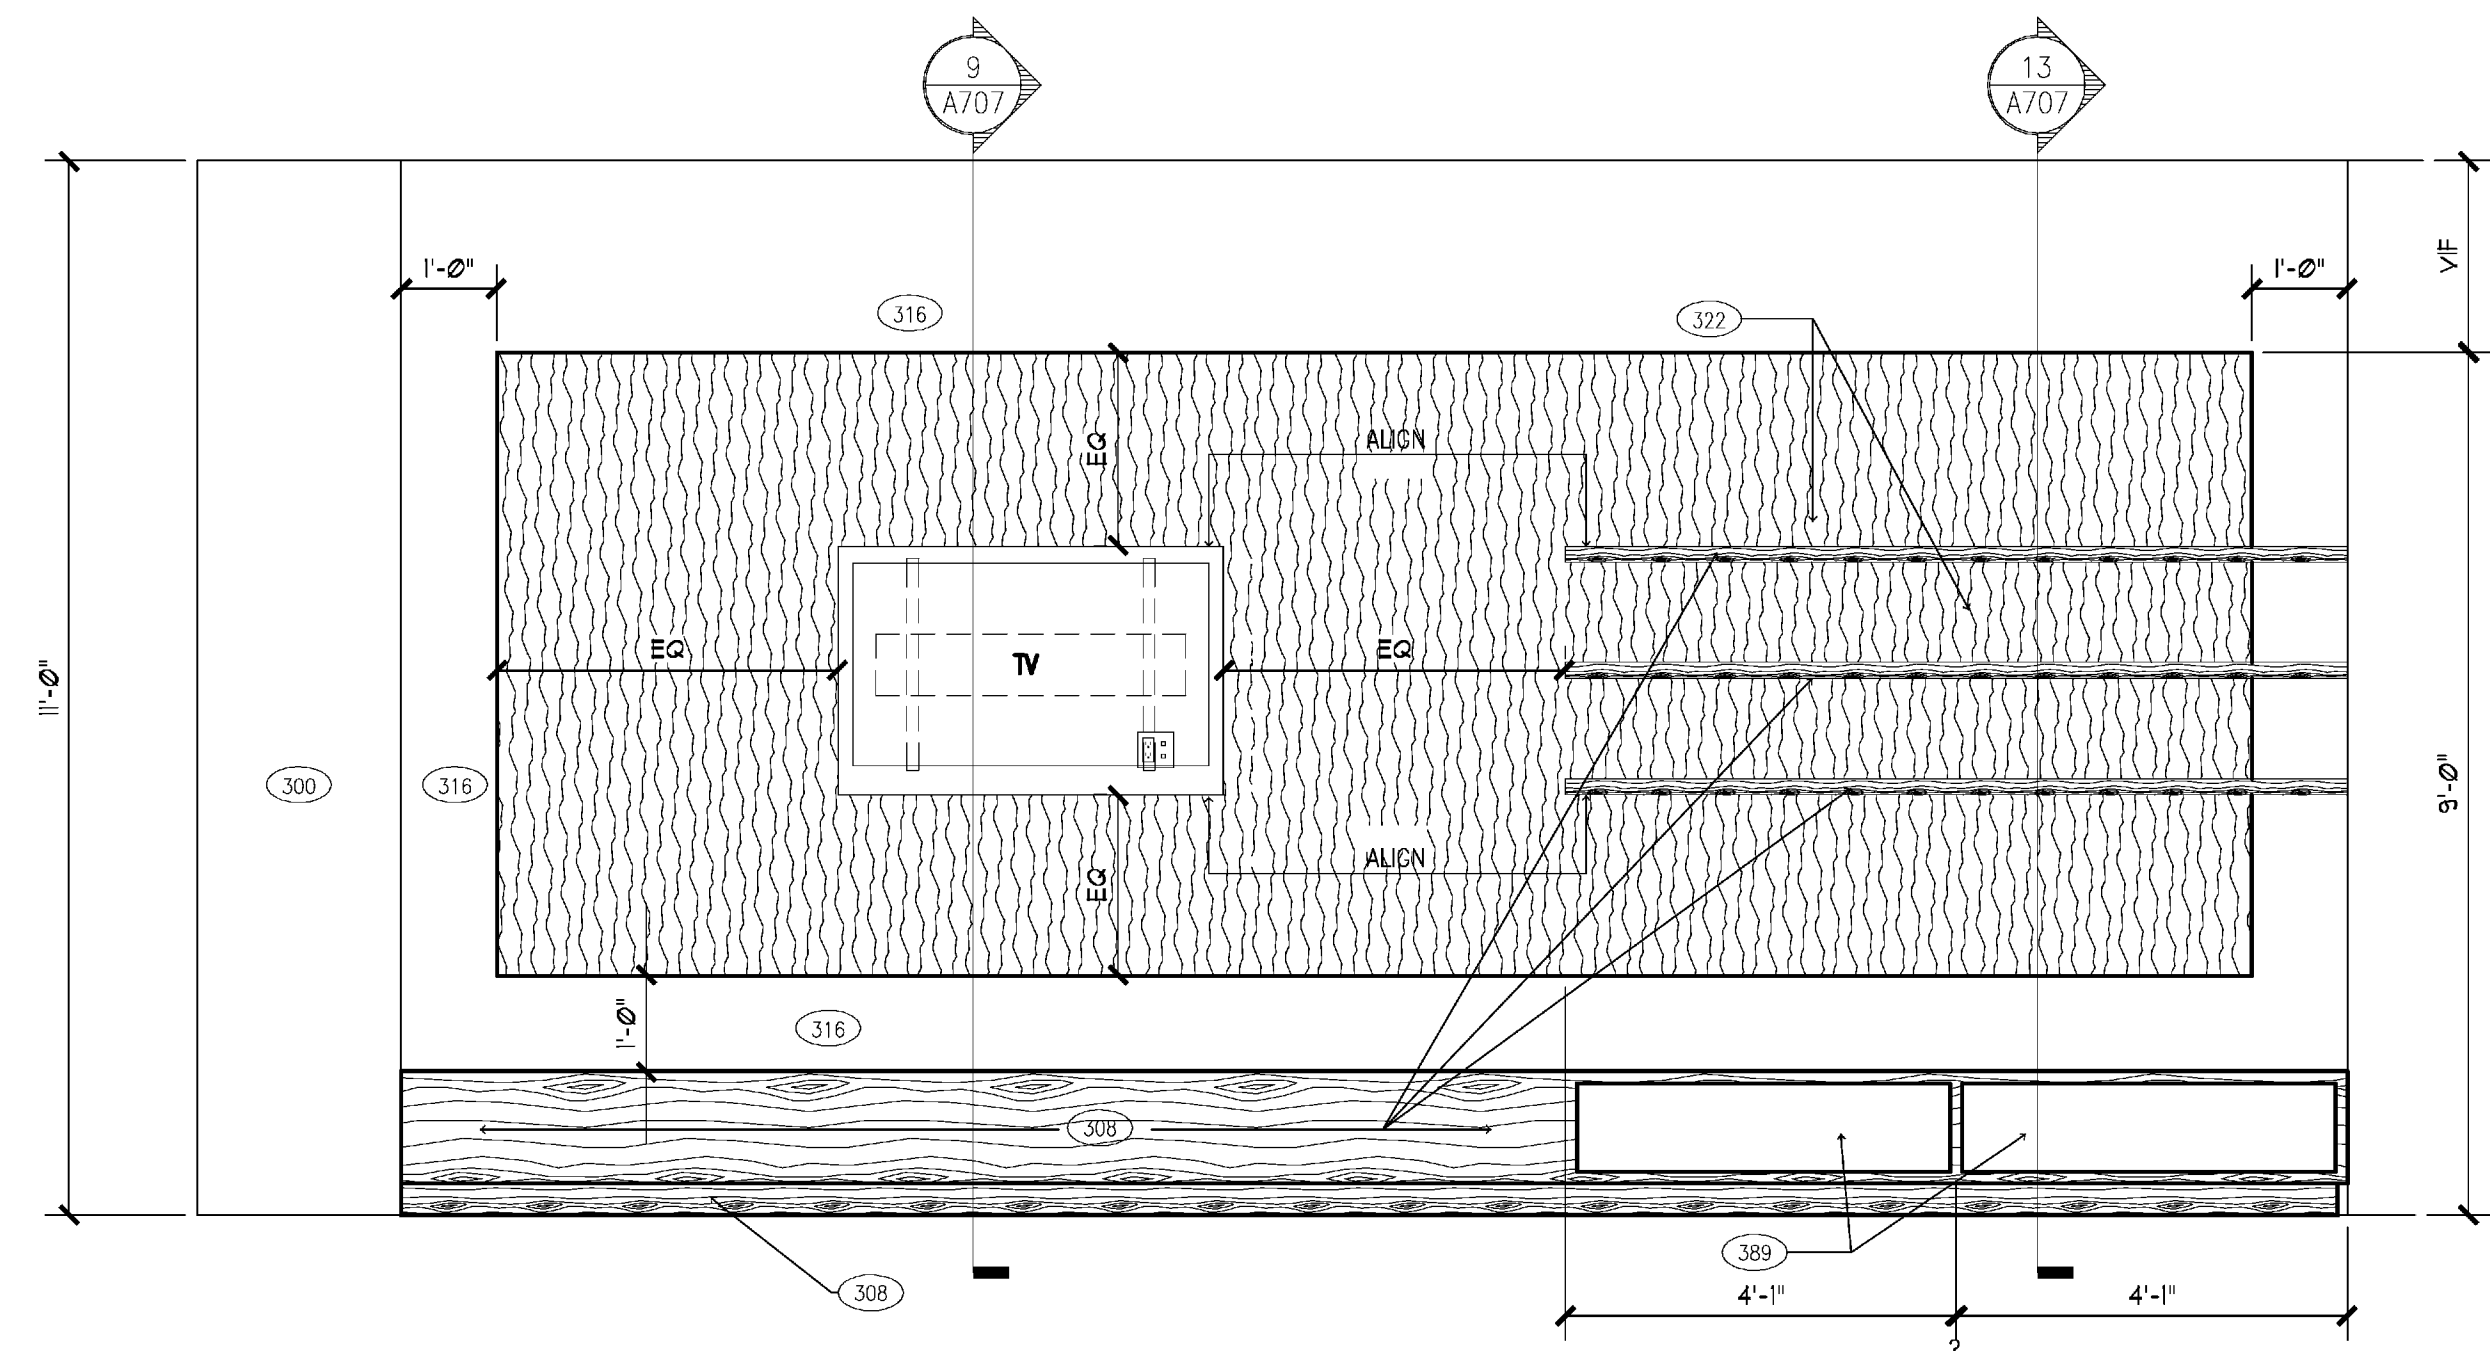

2 ELEVATION

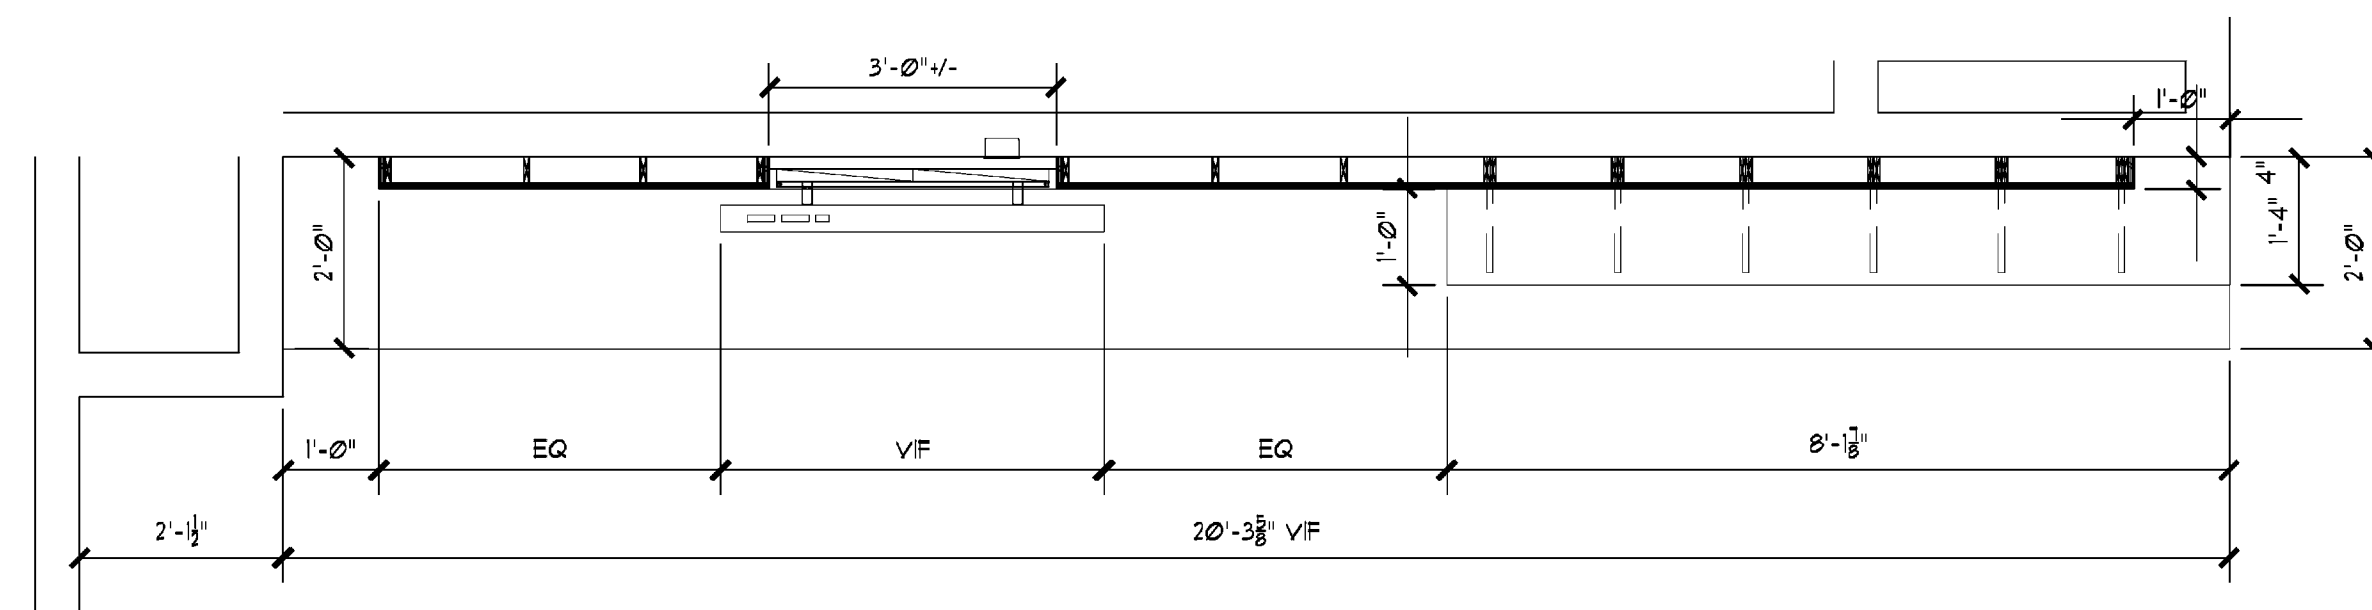

1 PLAN
 $\frac{1}{2}'' = 1' - 0''$

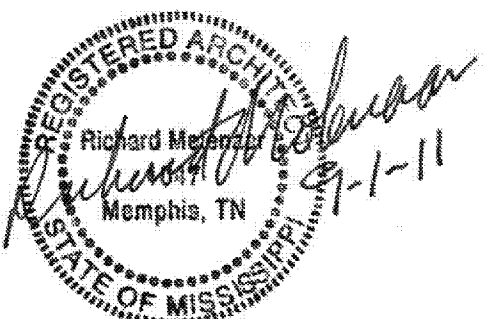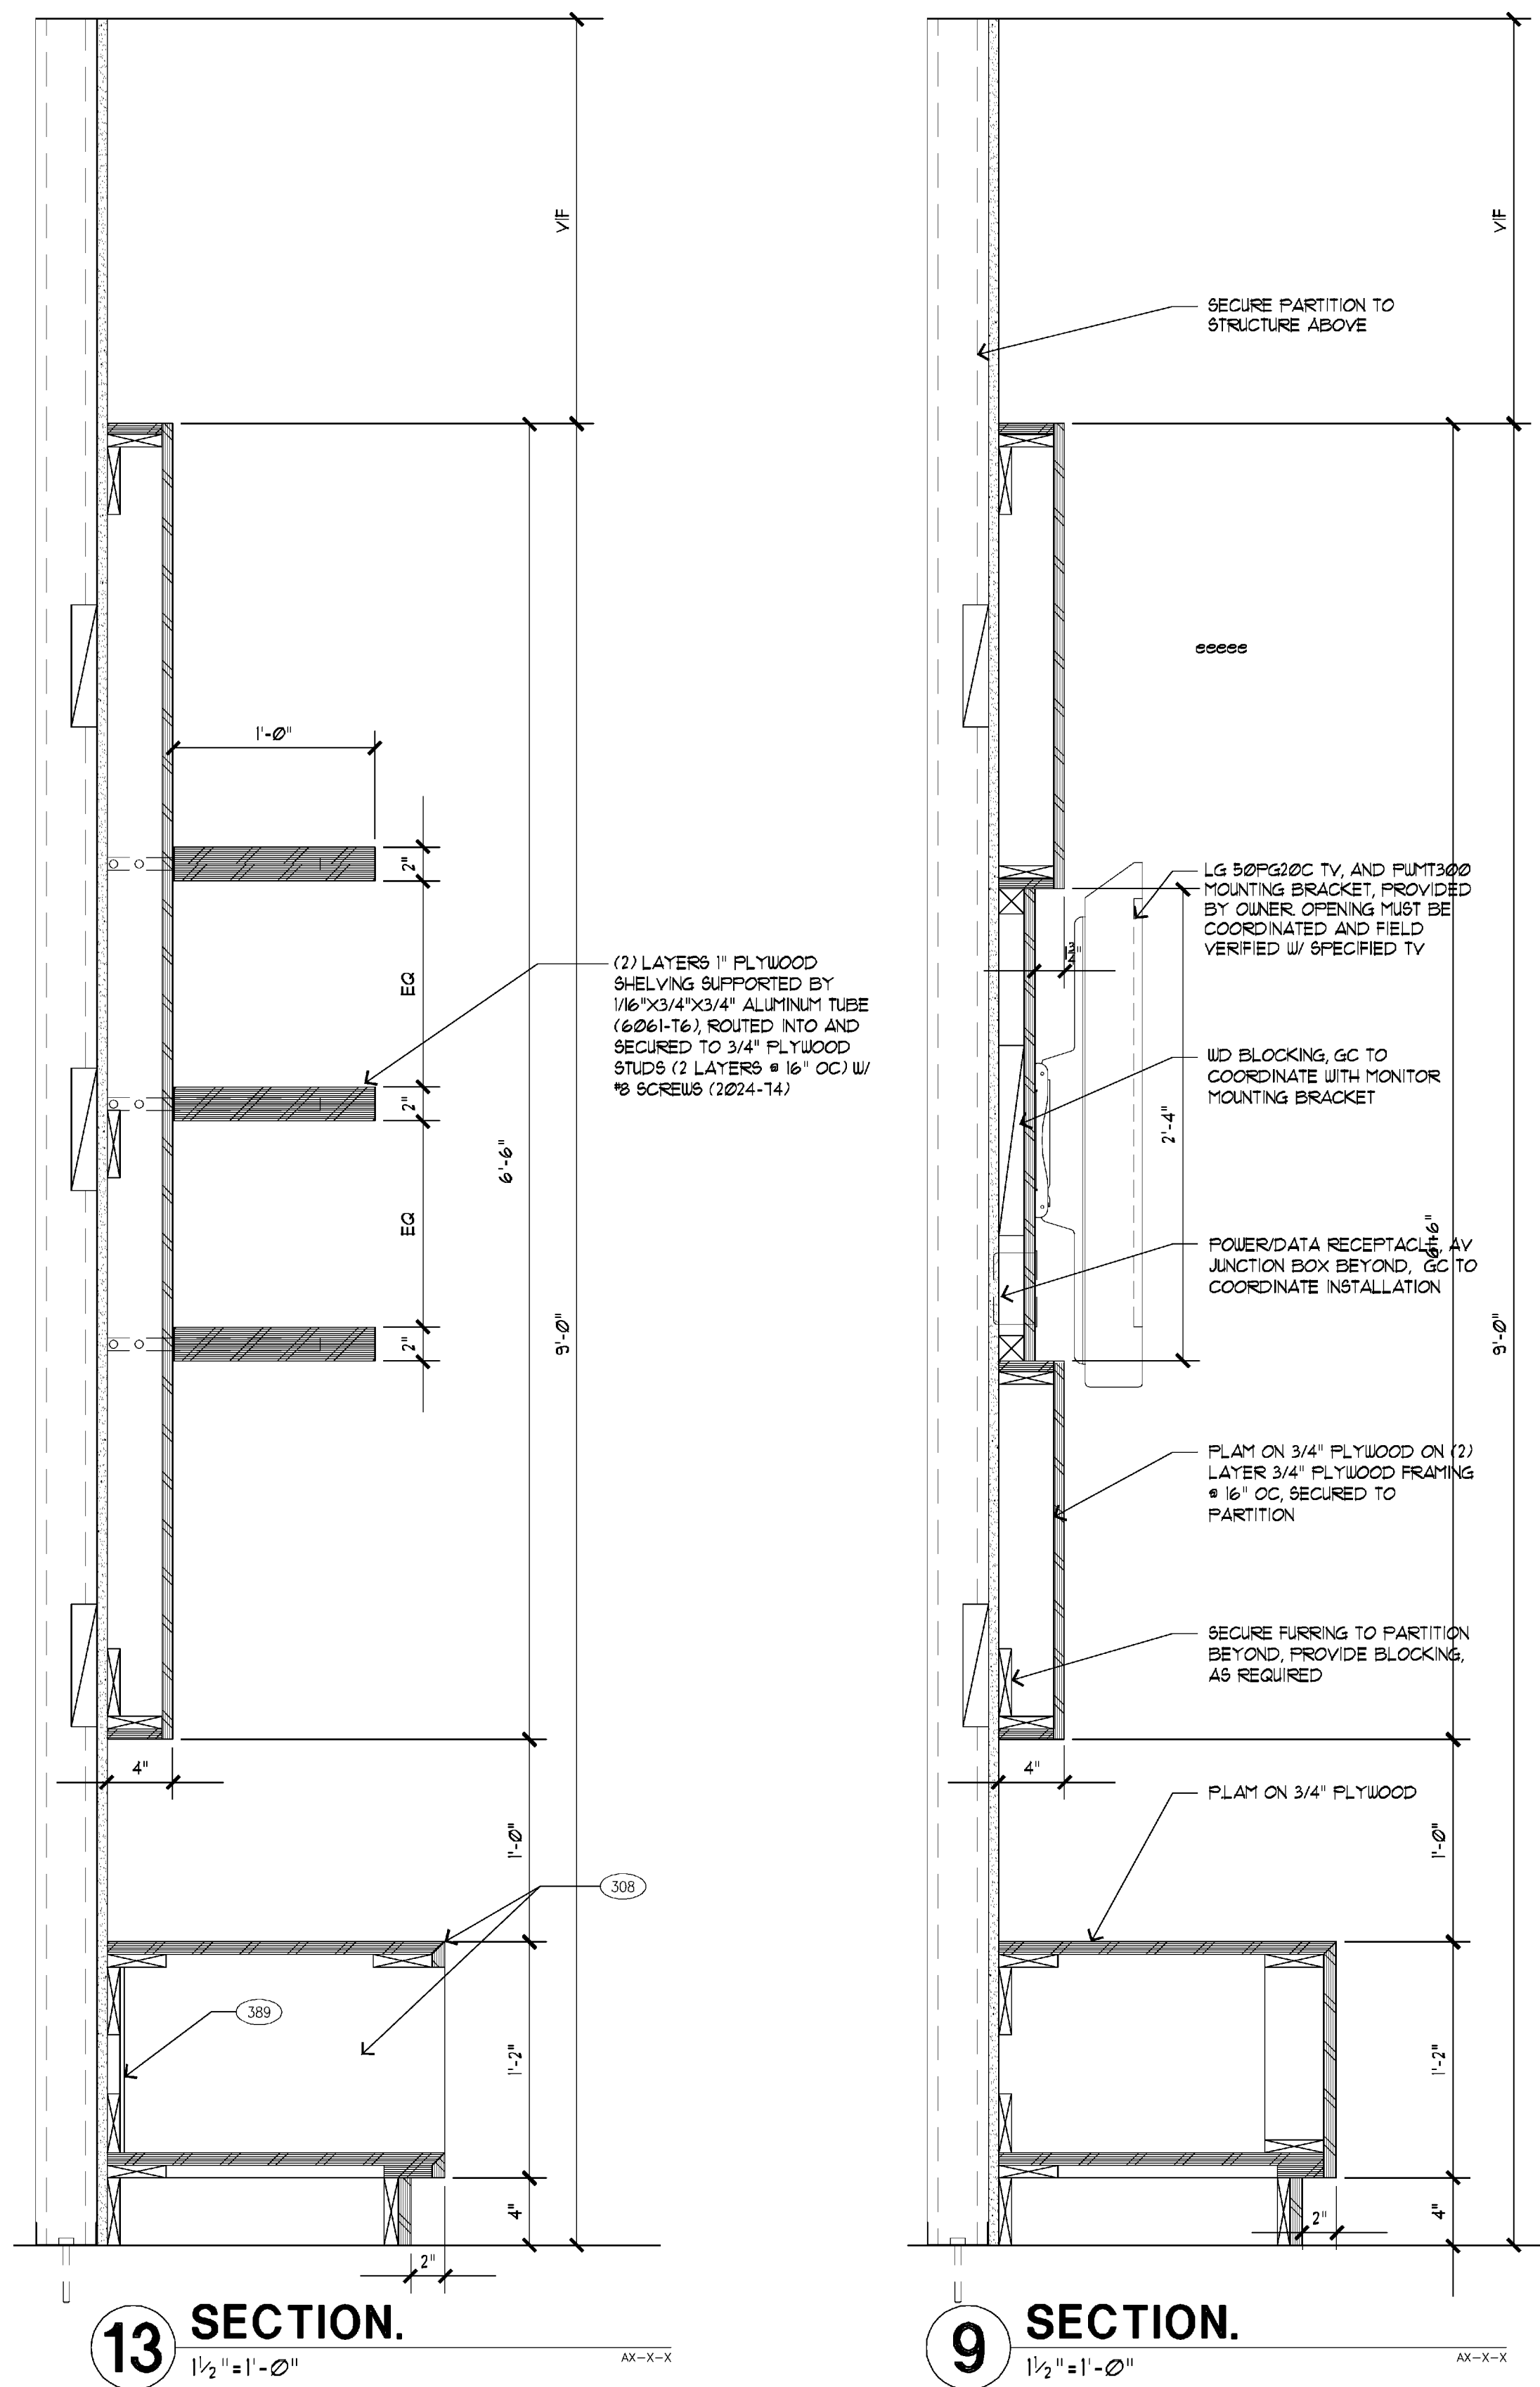

PROJECT NAME:



Riverwind Drive Pearl, Mississippi

SHEET TITLE:

Home Theater Wall Details

PROJECT NO.
09018

LATEST REVISION:

DRAWN BY: CH

CHECKED BY:

SHEET NUMBER:

DATE: _____

9/01/2011

A707