

## Richard Molenaar

A R C H I T E C T


## REFERENCE NOTES

1. FINISH COVER PLATES & RECEPTACLES IN ALL MILLWORK PIECES TO MATCH ADJACENT FINISH COLORS.




**8 ELEVATION- BUSINESS CENTER**


**4 ELEVATION- BUSINESS CENTER**

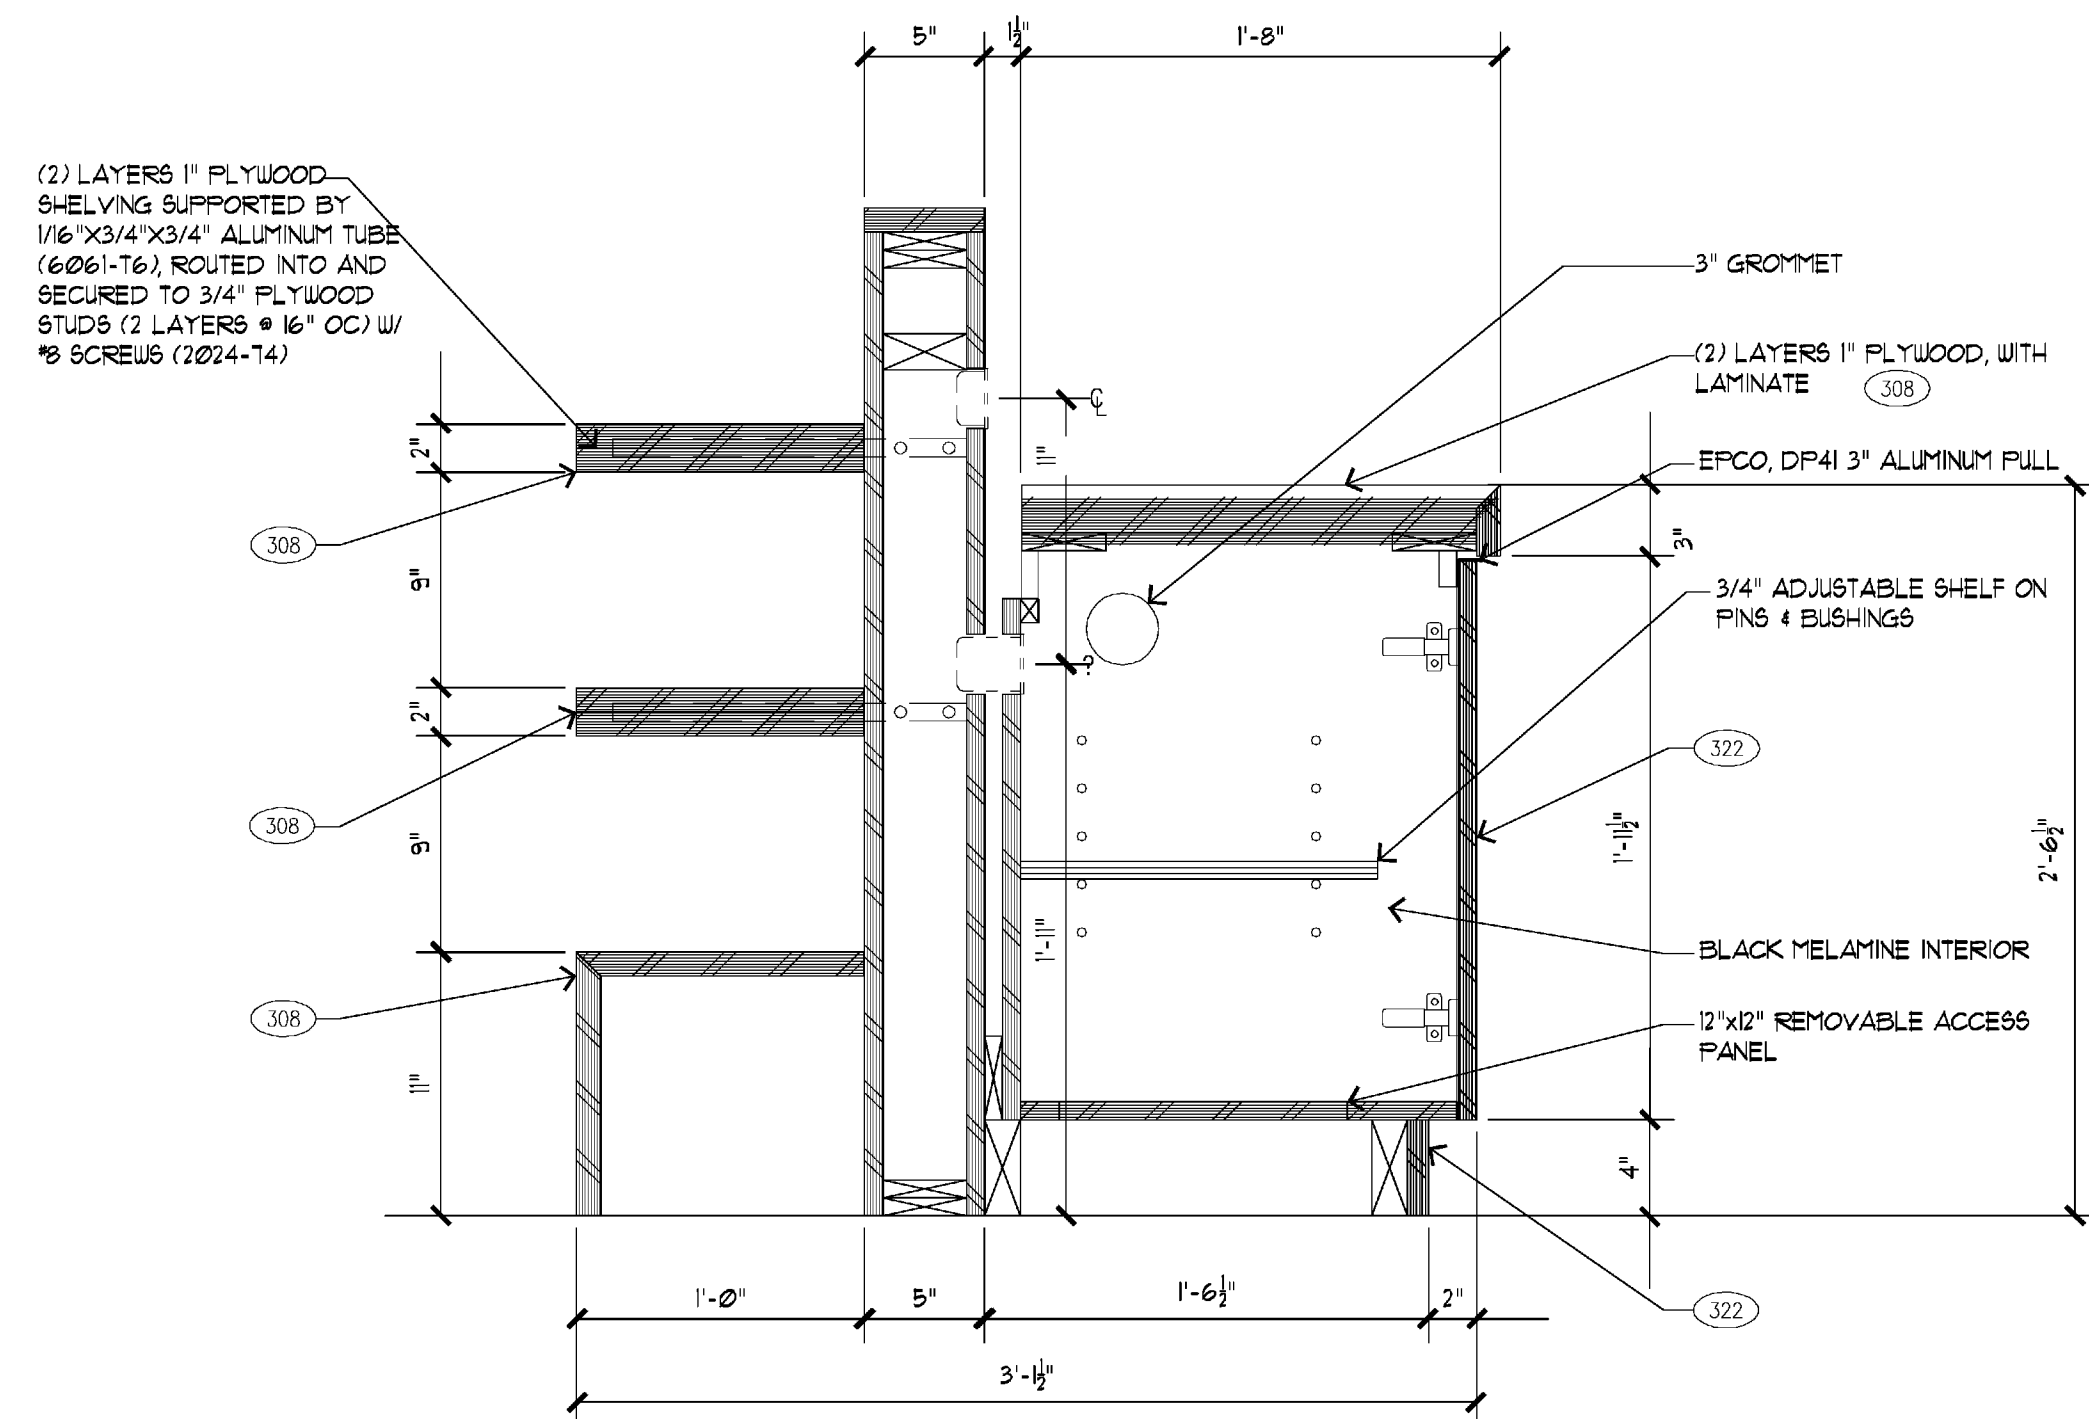


**15 SECTION- BUSINESS CENTER**

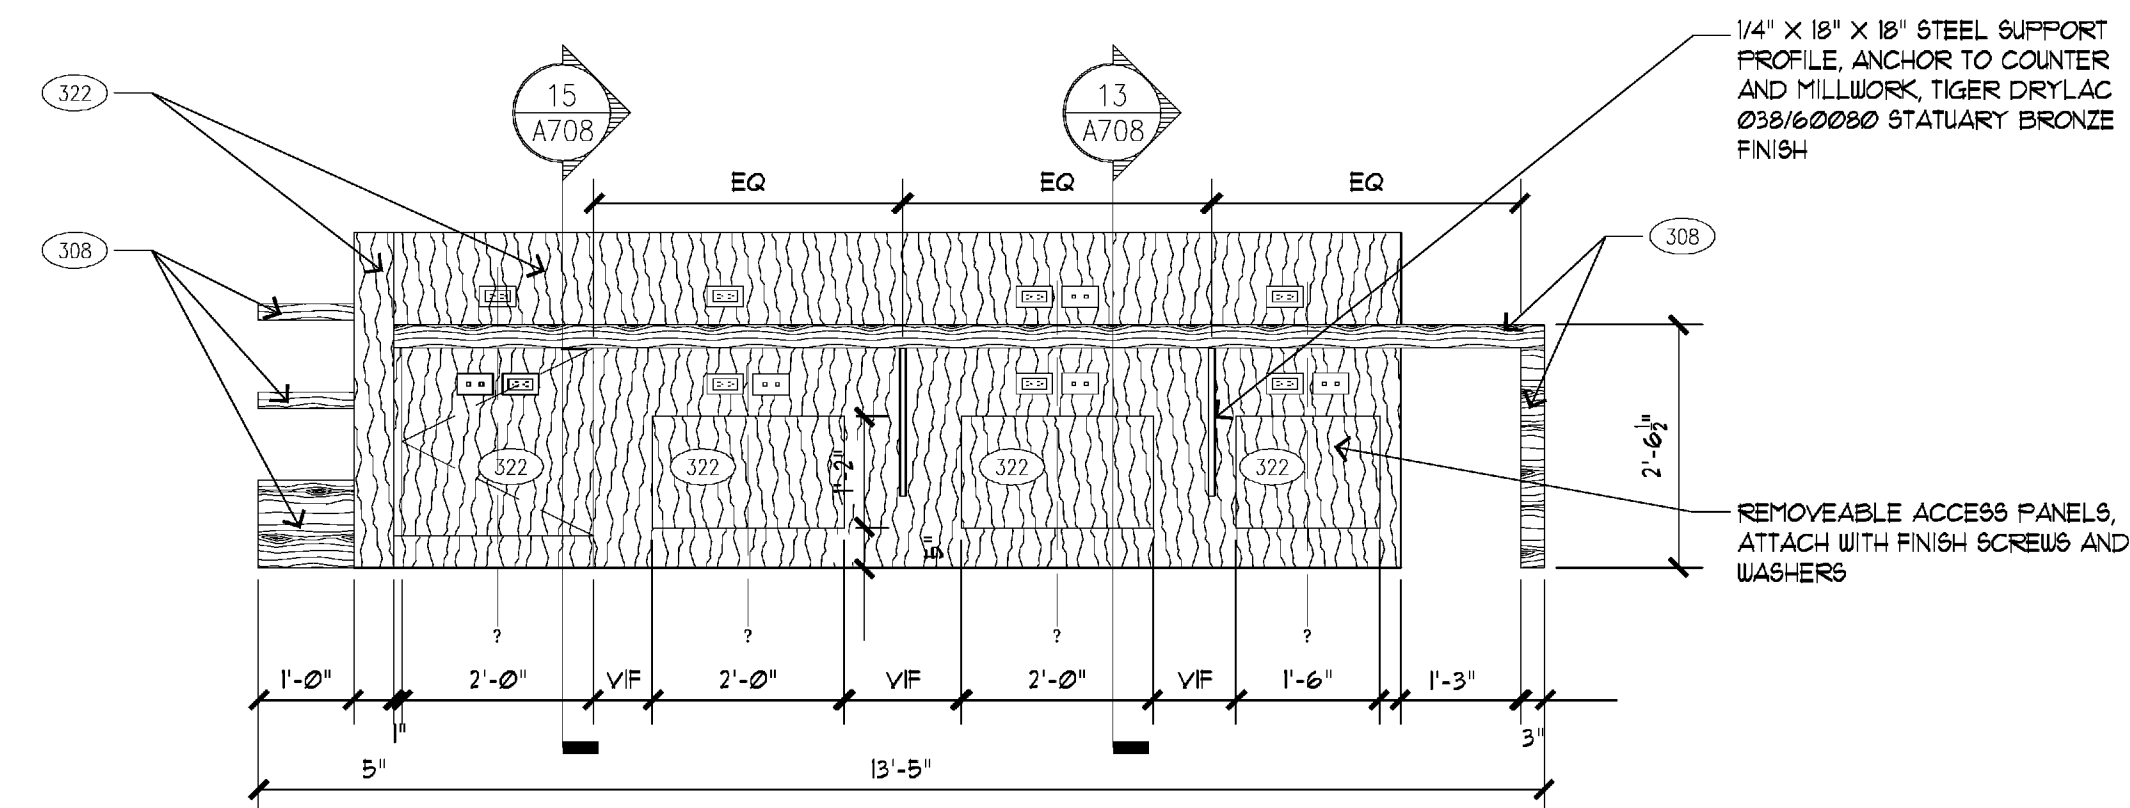


**7 ELEVATION- BUSINESS CENTER**

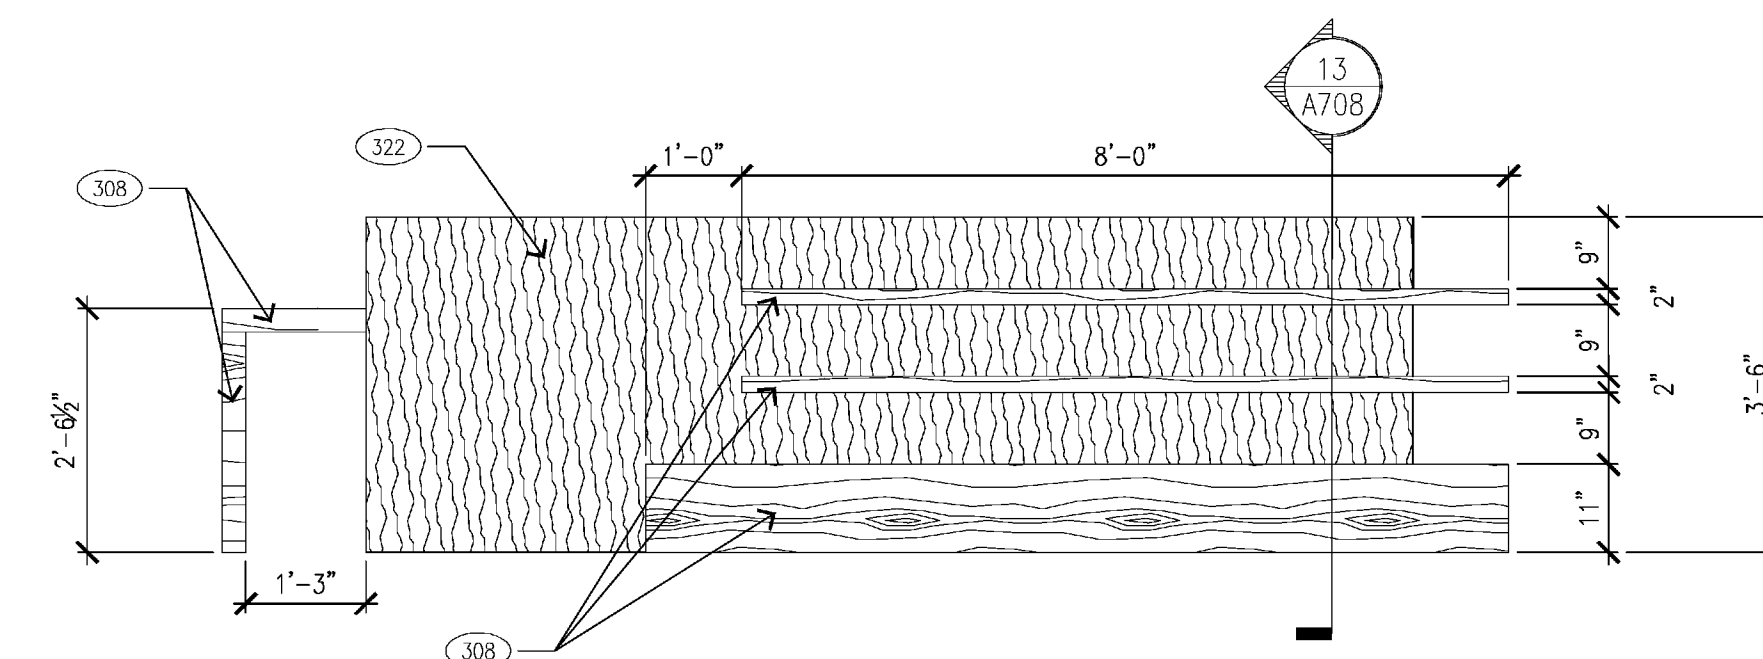


**6 ELEVATION- BUSINESS CENTER**  
 $\frac{1}{2}'' = 1' - 0''$

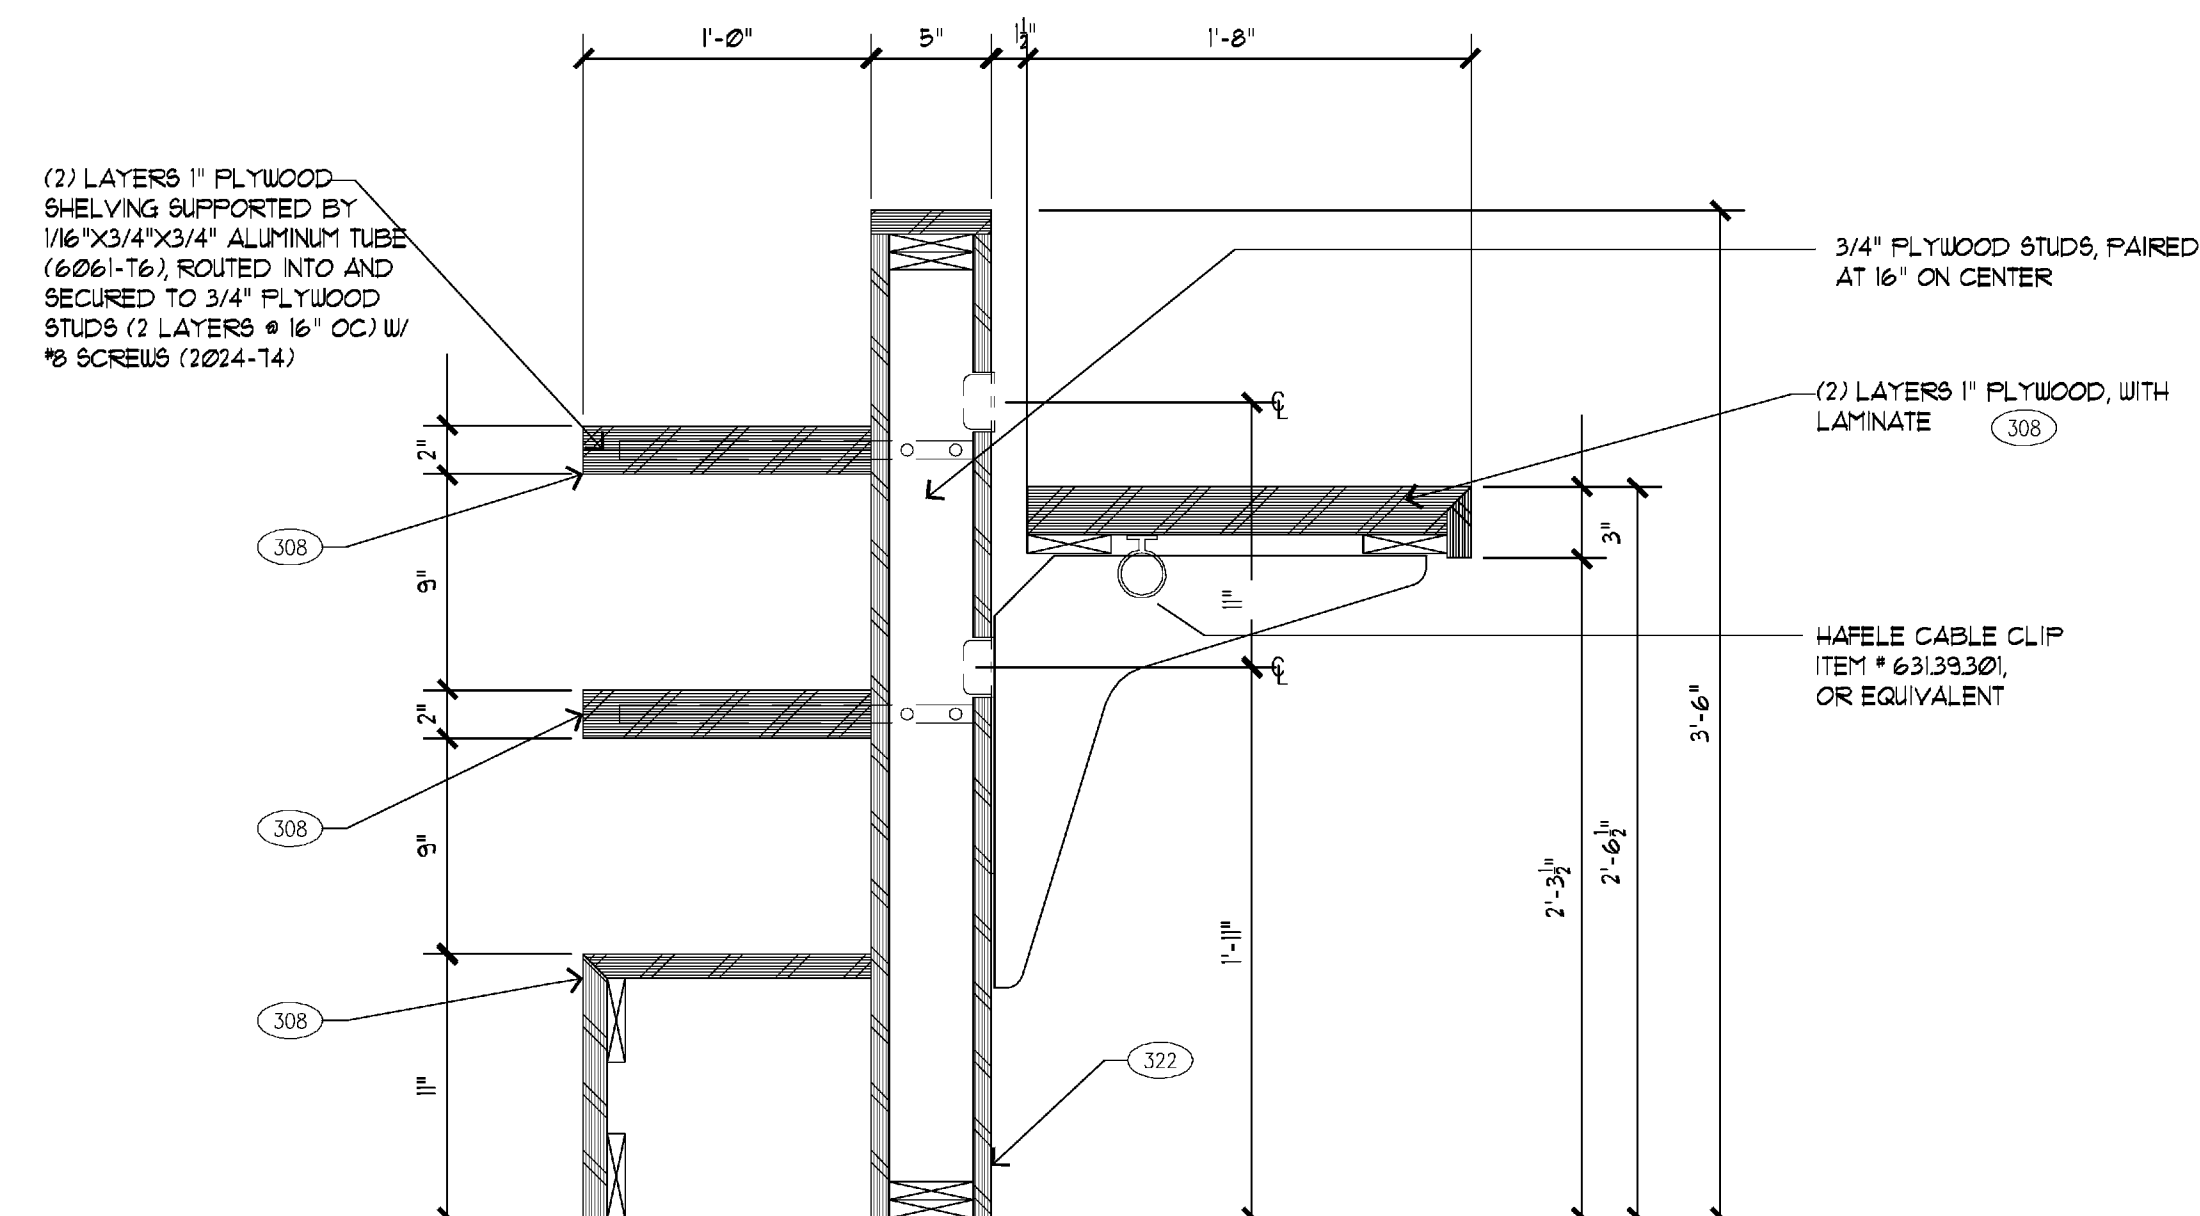

**13 SECTION- BUSINESS CENTER**

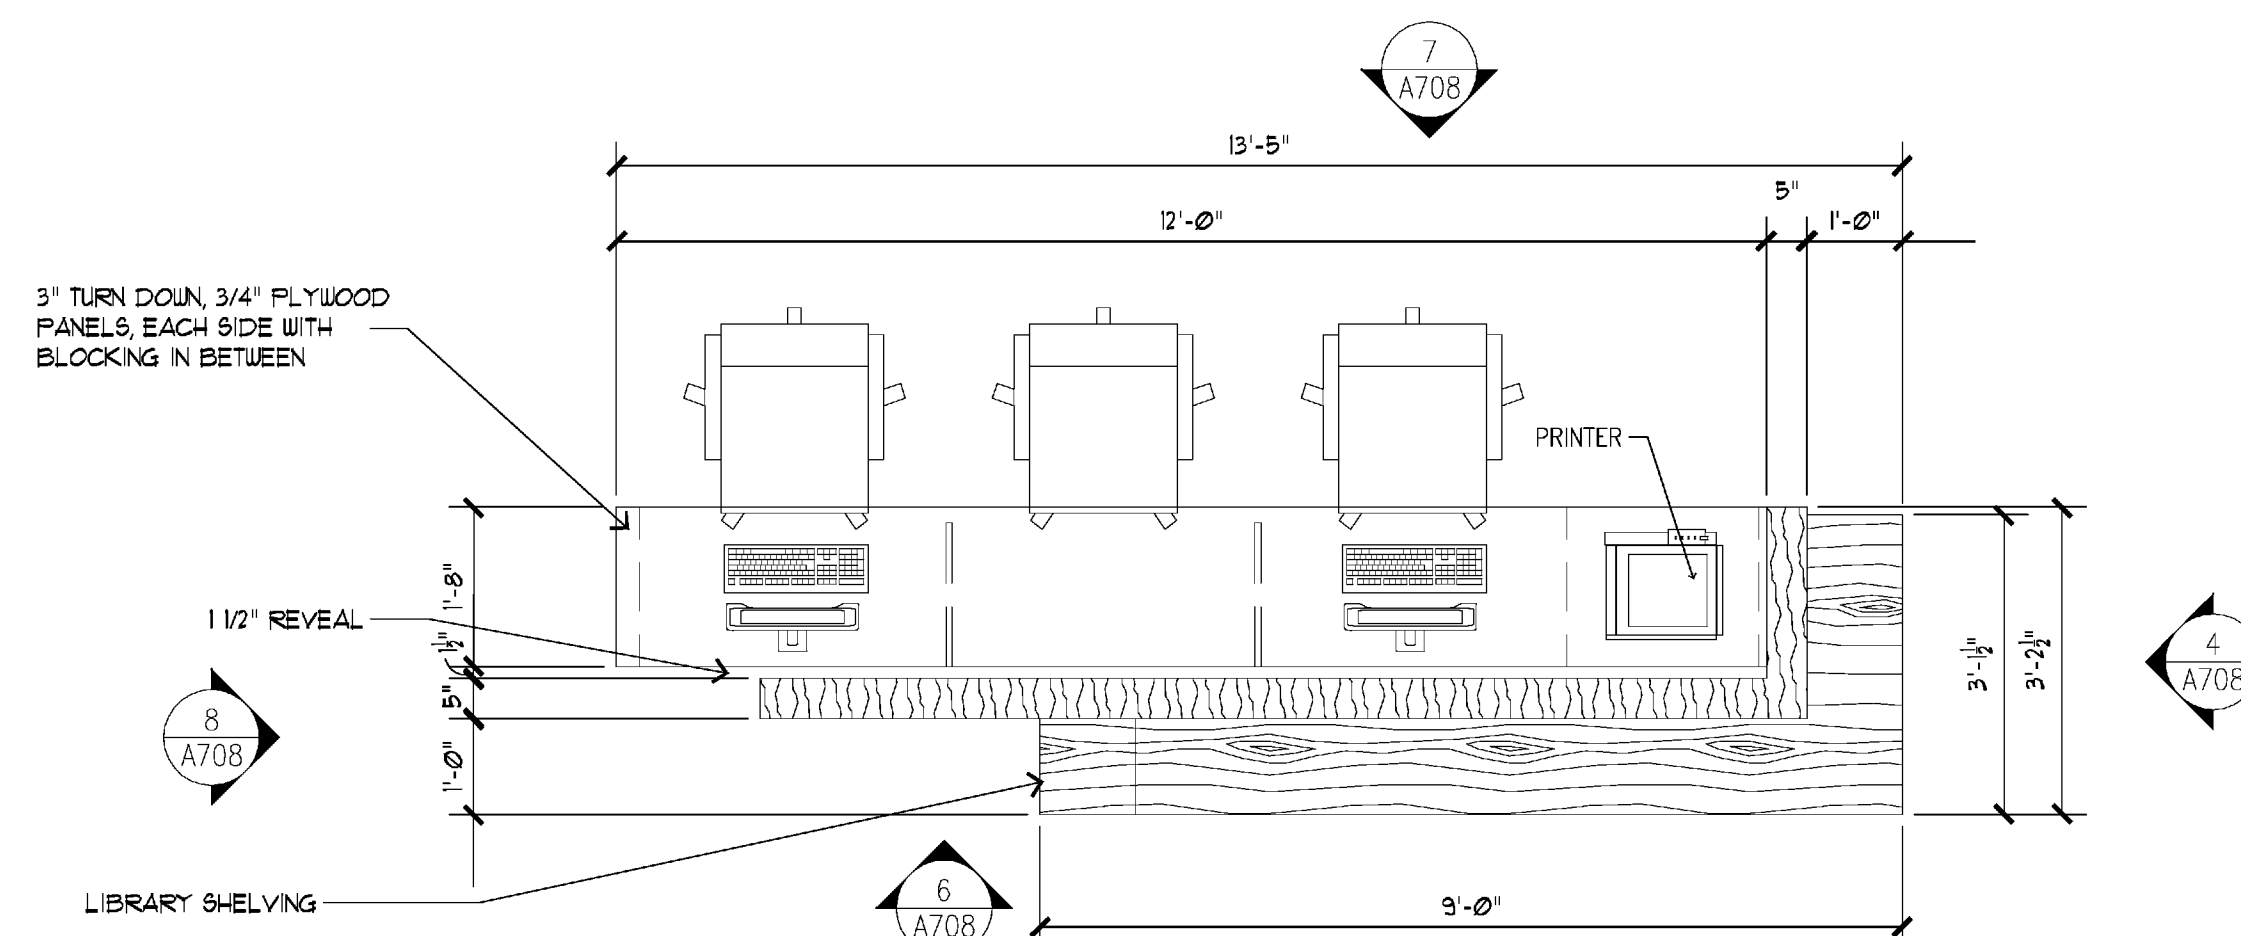

## 5 PLAN- BUSINESS CENTER

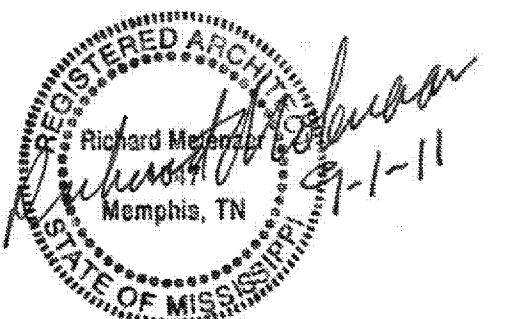

PROJECT NAME: \_\_\_\_\_



**Riverwind Drive Pearl, Mississippi**

SHEET TITLE:  
**Business Center Details**

PROJECT NO.  
09018

LATEST REVISION:

DRAWN BY: C

CHECKED BY:

SHEET NUMBER:

DATE:  
9/01/2011

A708