



Richard Molenaar

ARCHITECT

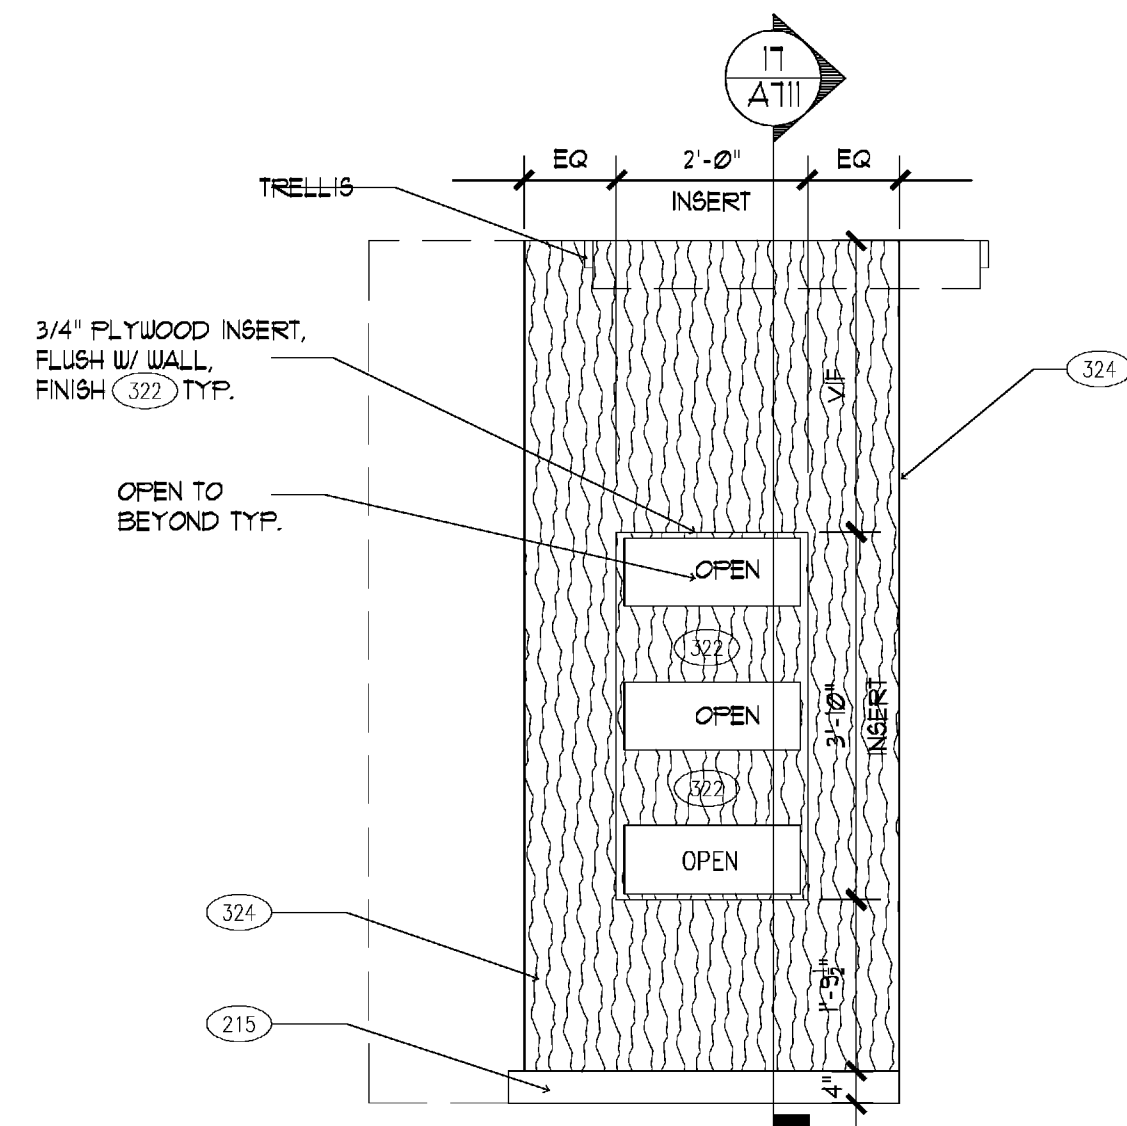


11 ELEVATION-MARKET
1/2" = 1'-0"

AX-X-X

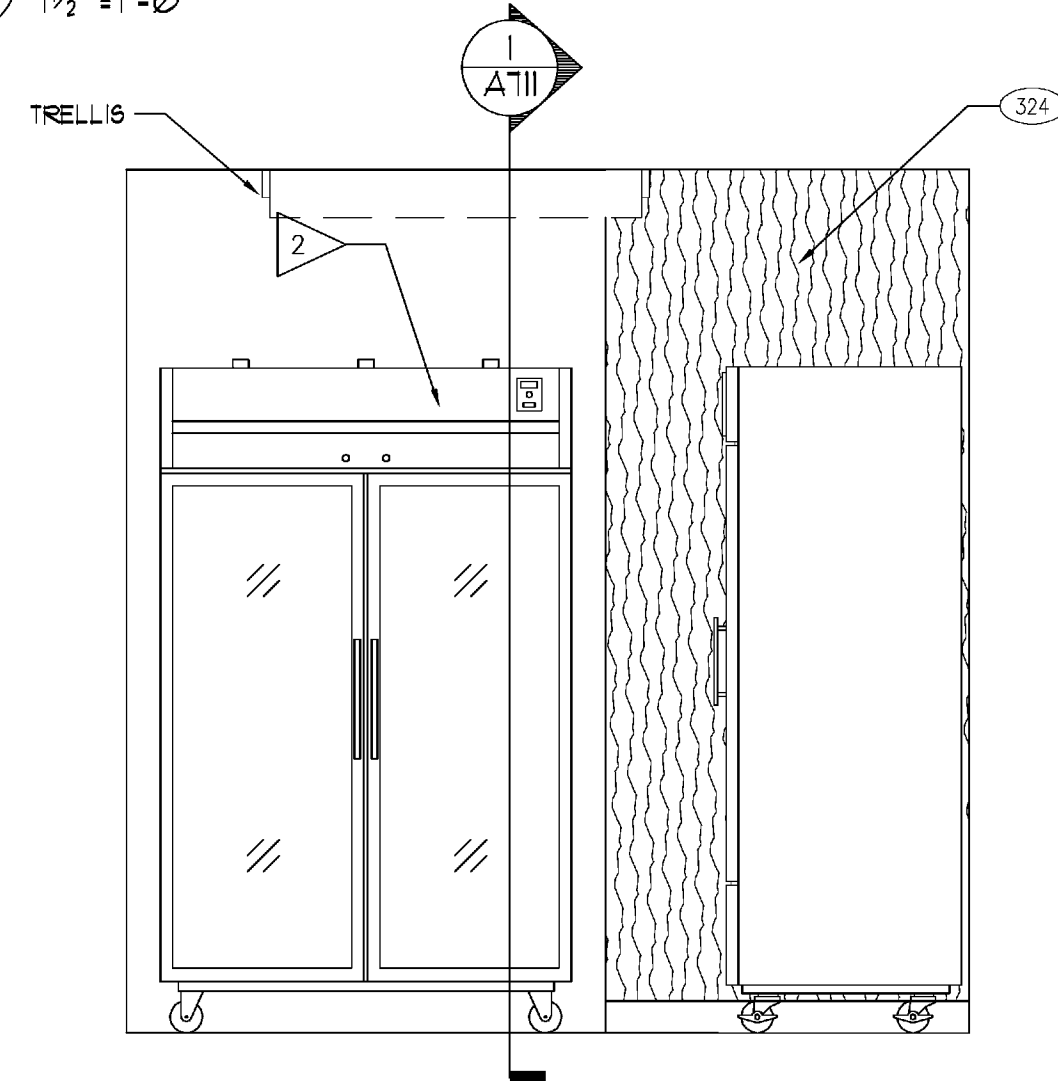


10 ELEVATION-MARKET
1/2" = 1'-0"

AX-X-X

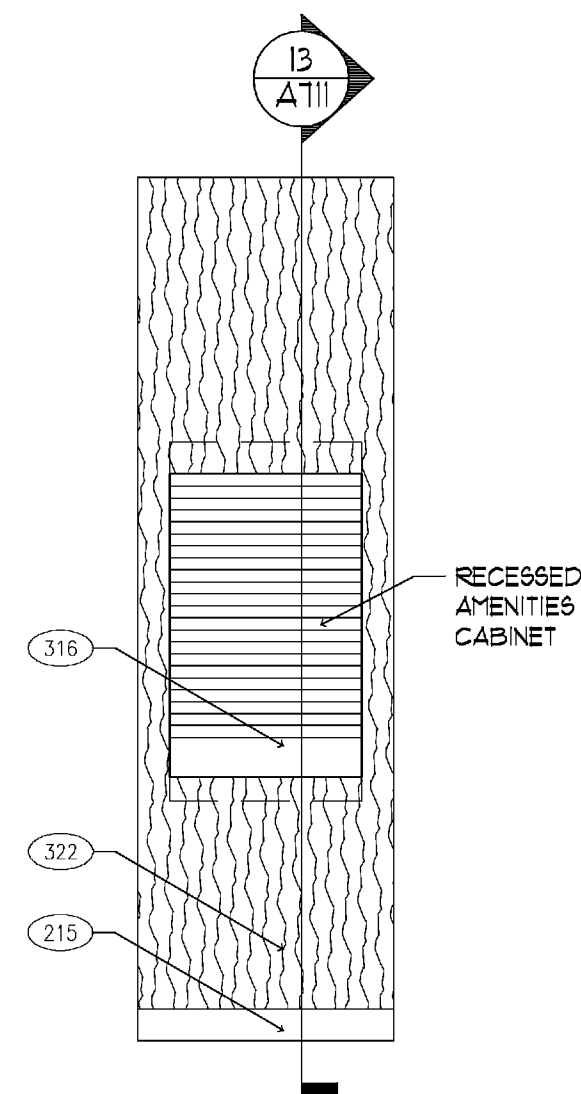


13 ELEVATION-MARKET
1/2" = 1'-0"

AX-X-X

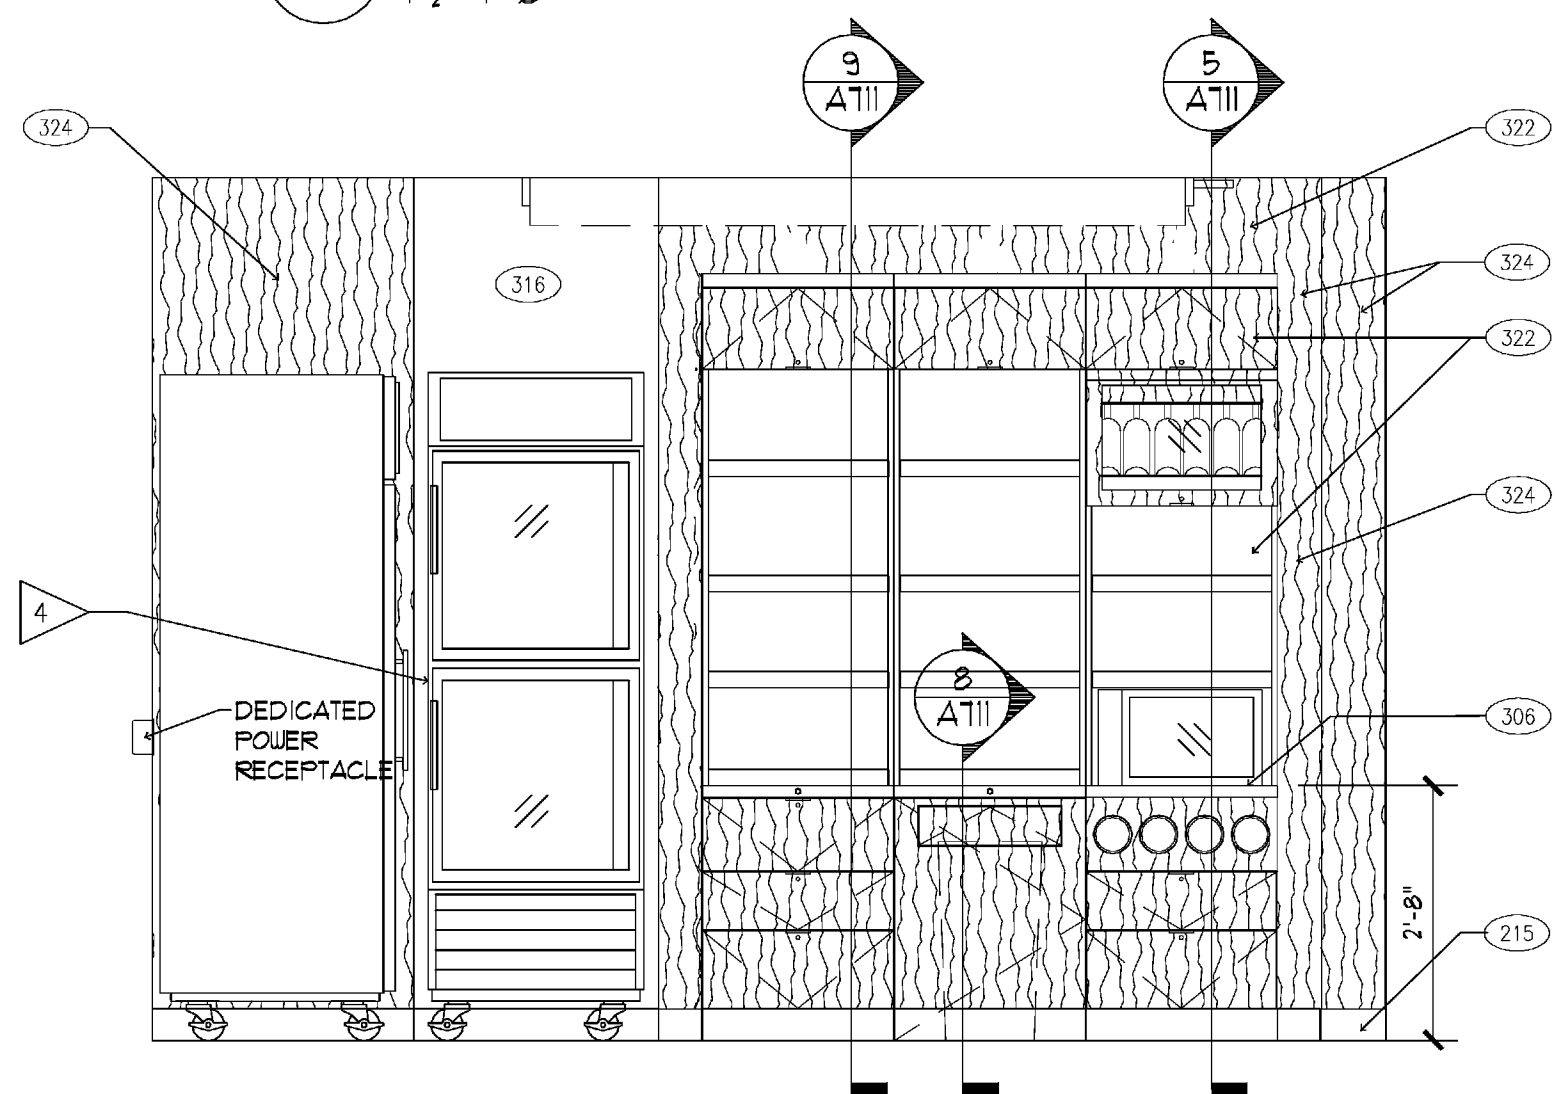


9 ELEVATION-MARKET
1/2" = 1'-0"

AX-X-X

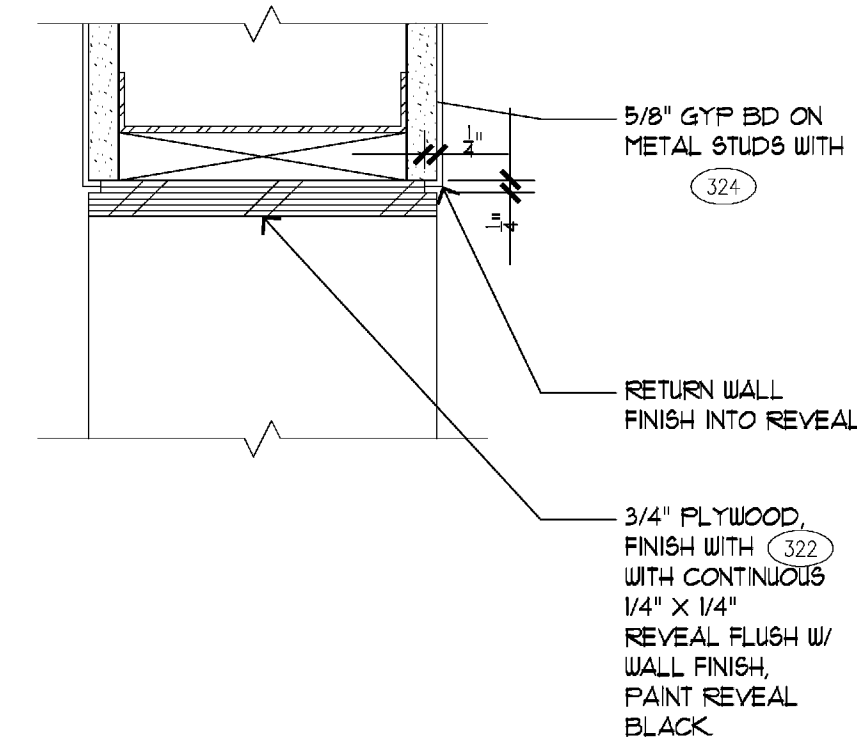


2 PLAN DETAIL
3" = 1'-0"

AX-X-X

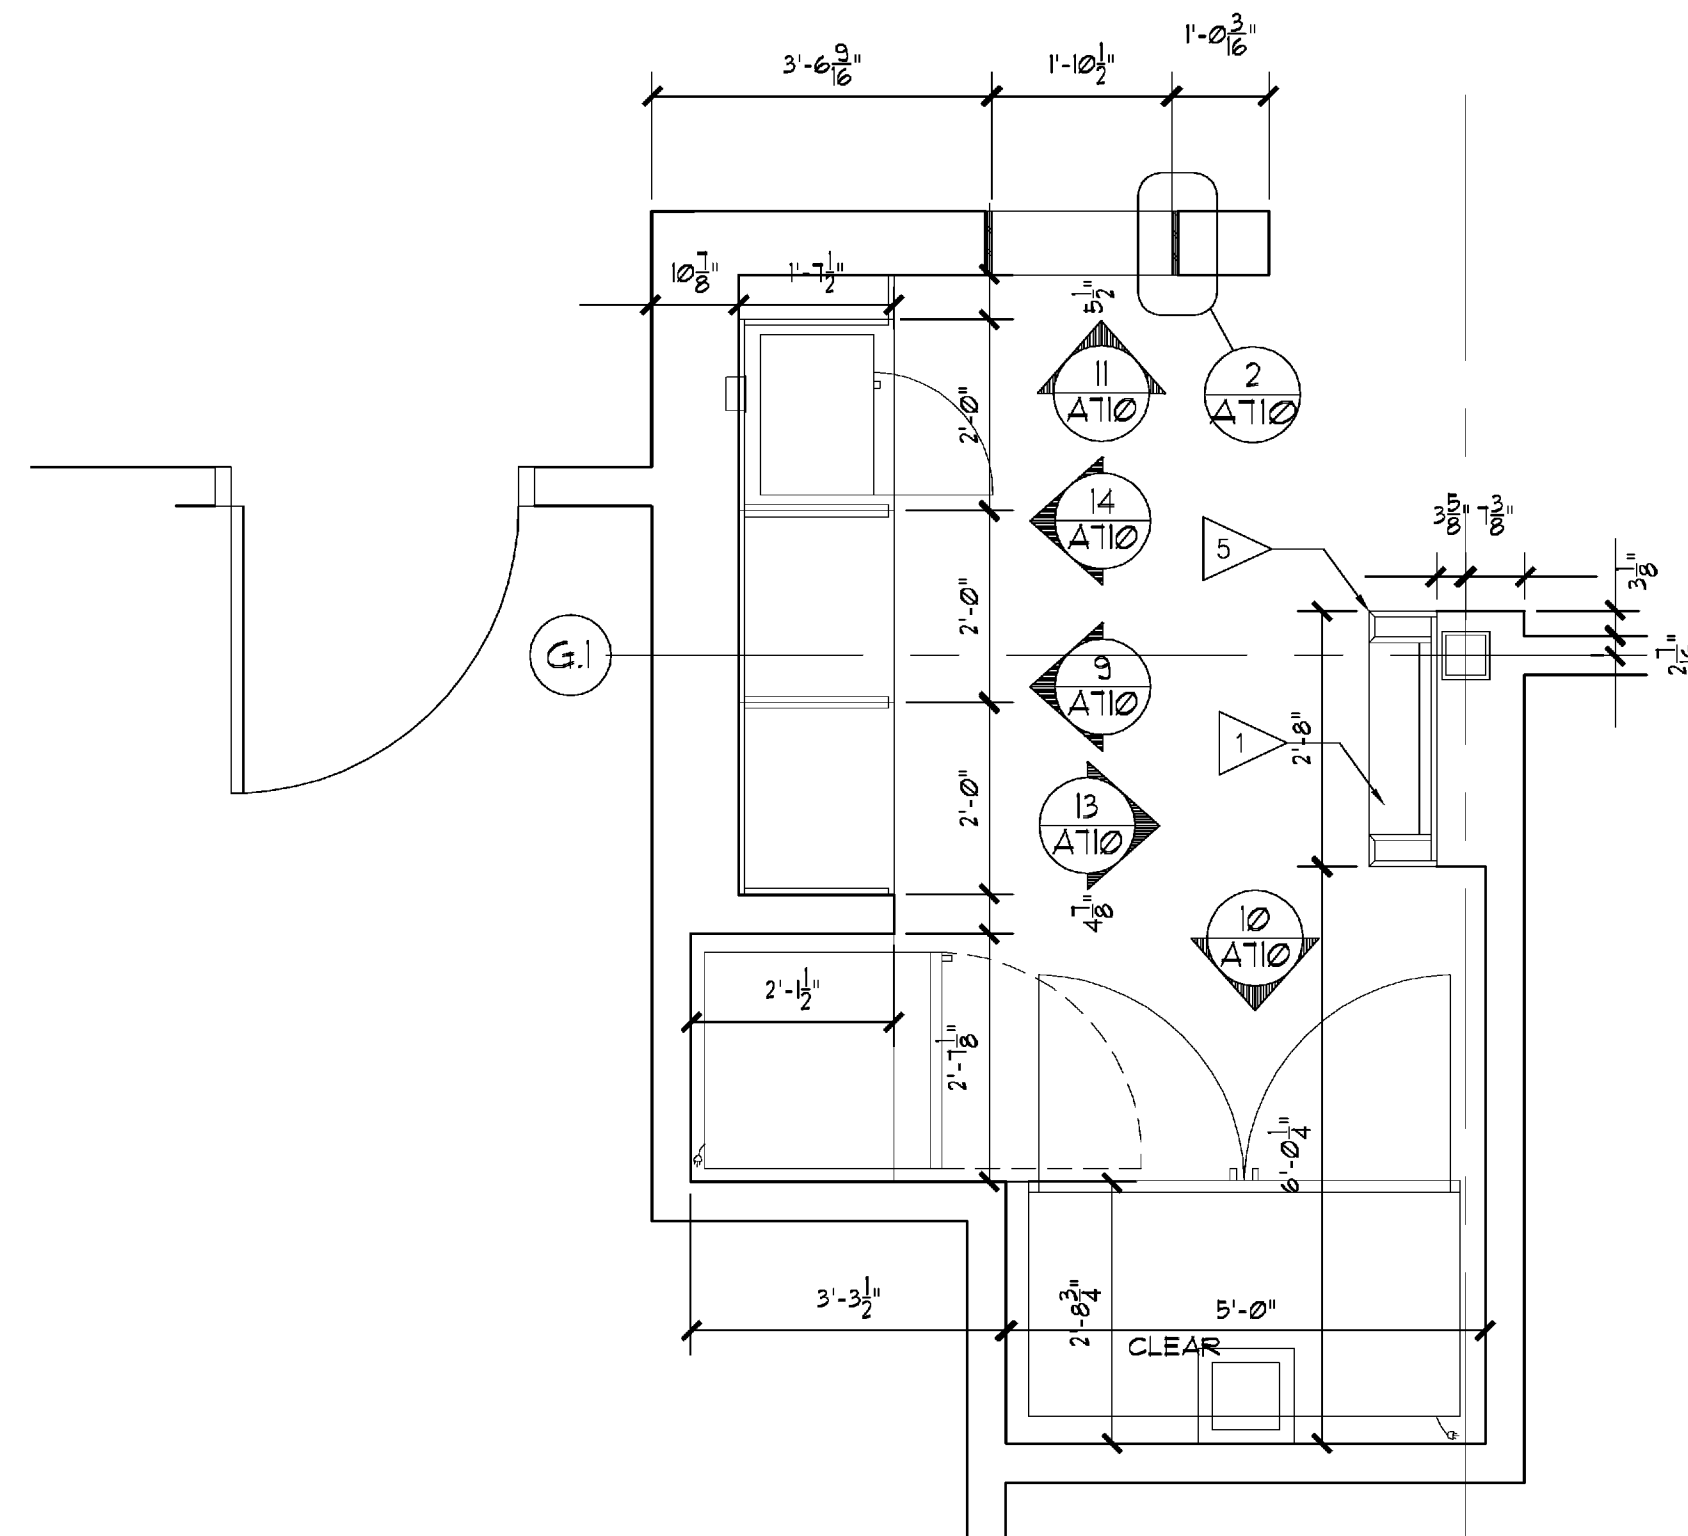


1 PLAN-THE MARKET
1/2" = 1'-0"

AX-X-X

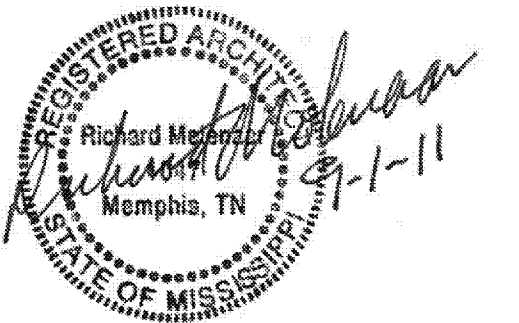

PROJECT NAME:

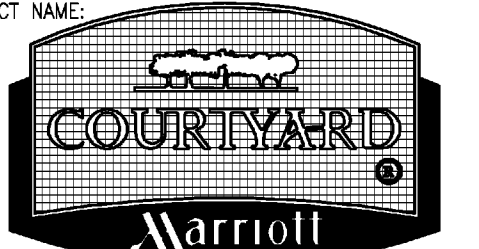

Riverwind Drive Pearl, Mississippi

SHEET TITLE:

Market Details

PROJECT NO.

09018

LATEST REVISION:



DRAWN BY:

cj

CHECKED BY:

rm

SHEET NUMBER:

DATE:

9/01/2011

A710