

PROJECT NAME:



Riverwind Drive Pearl, Mississippi

Market Details

PROJECT NO.

TEST REVISION:

9018

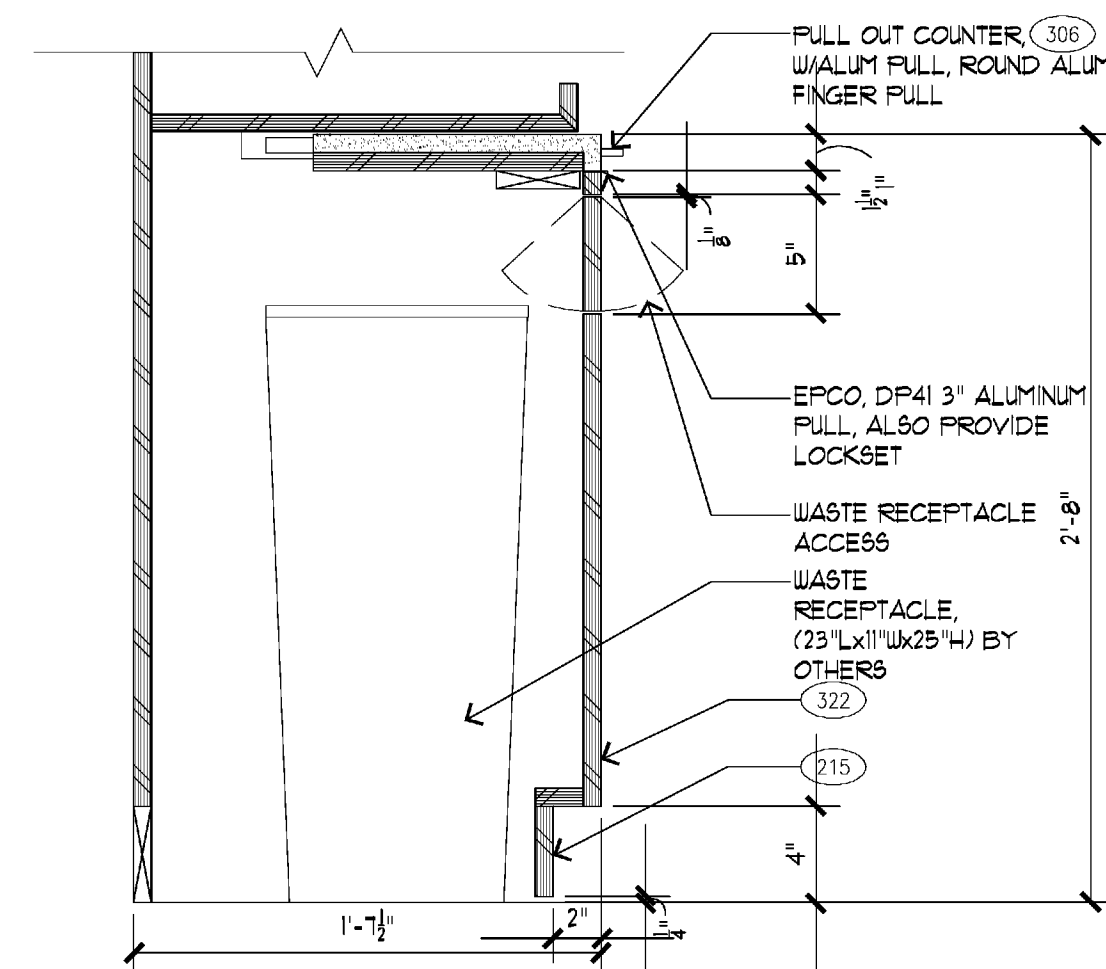
DRAWN BY:

CHECKED BY:

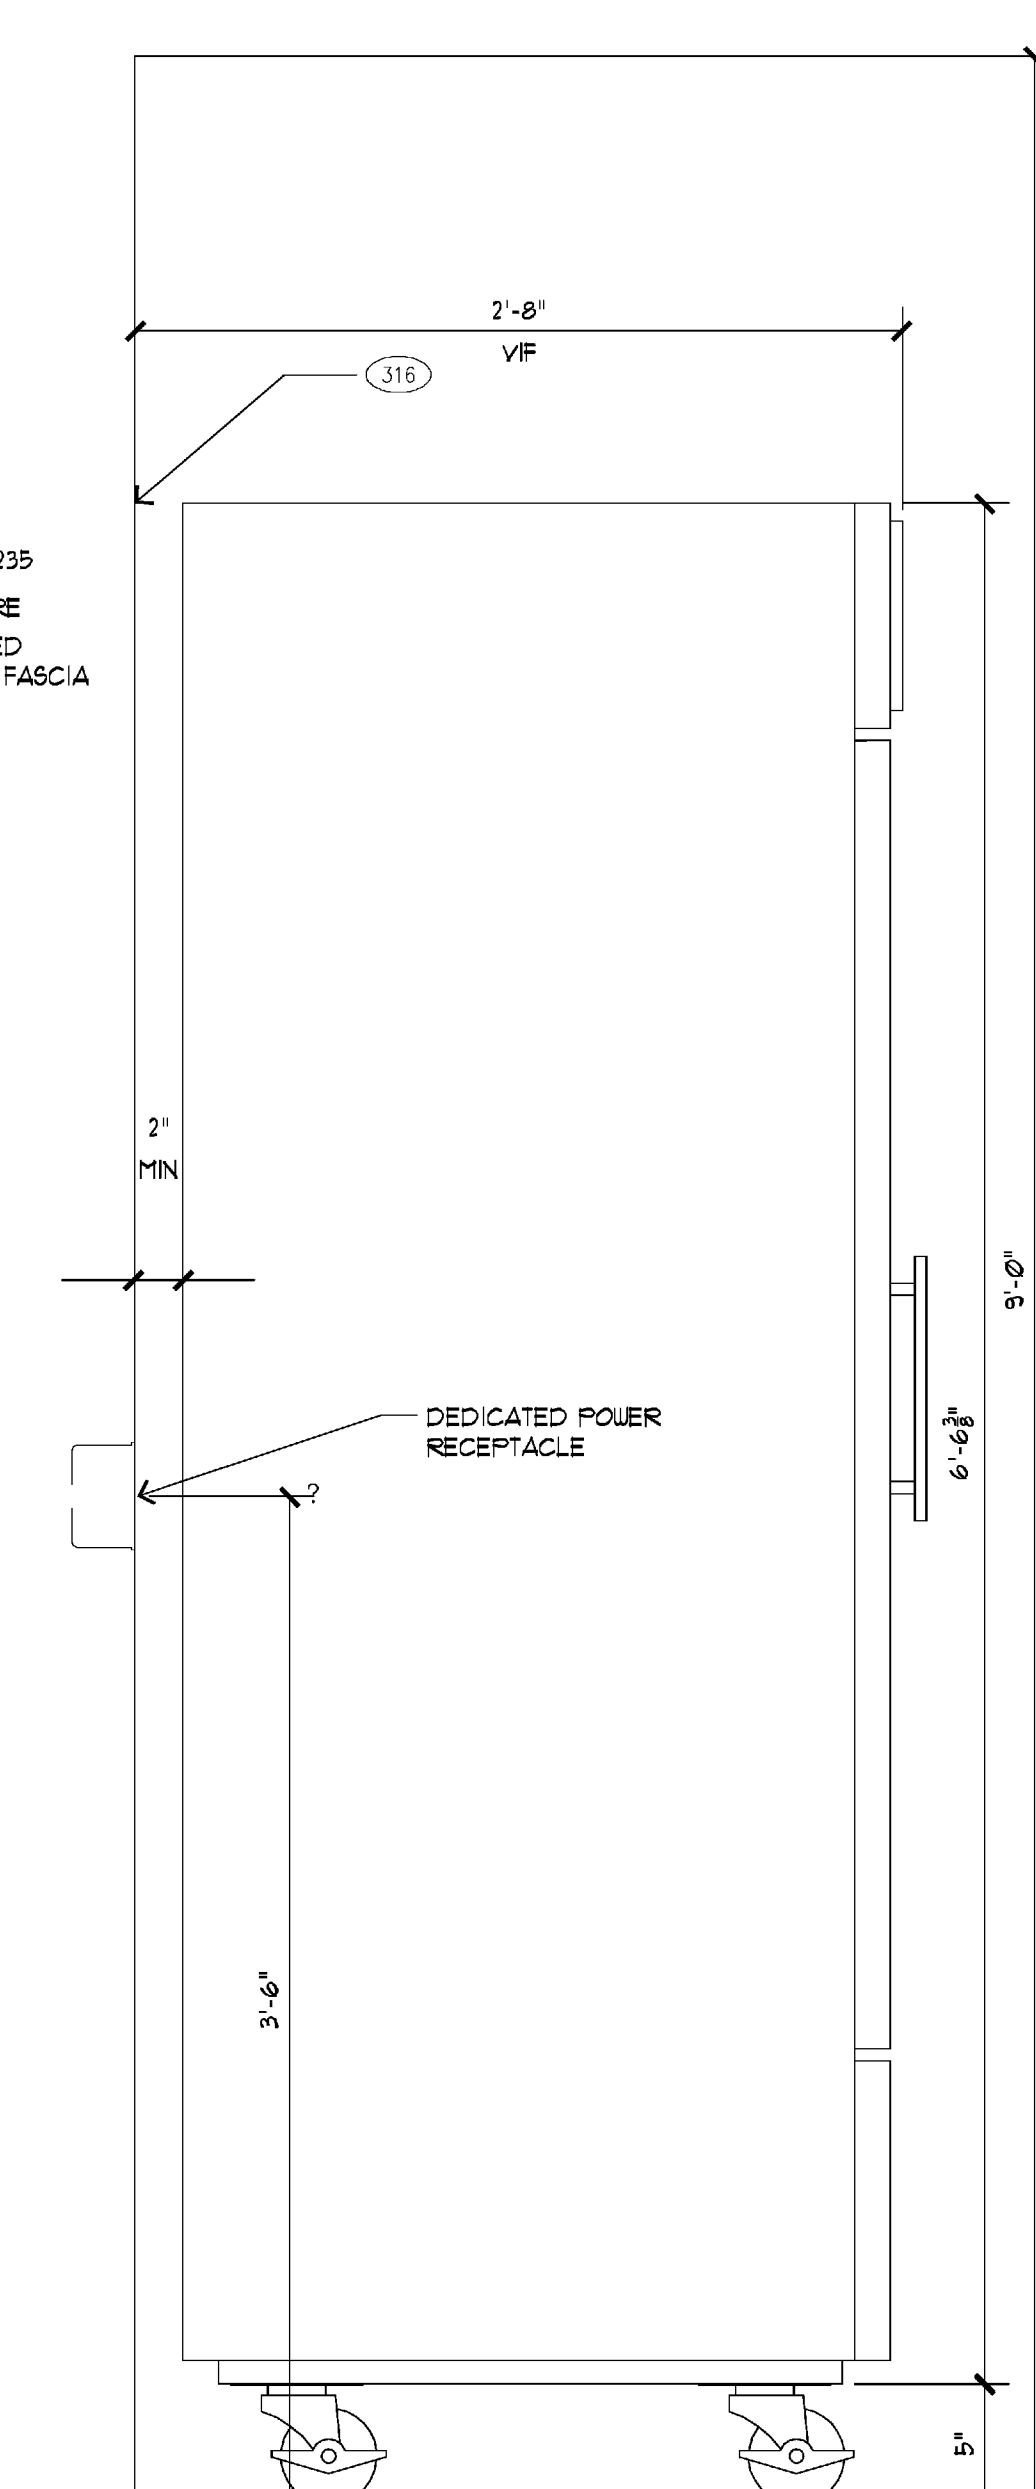
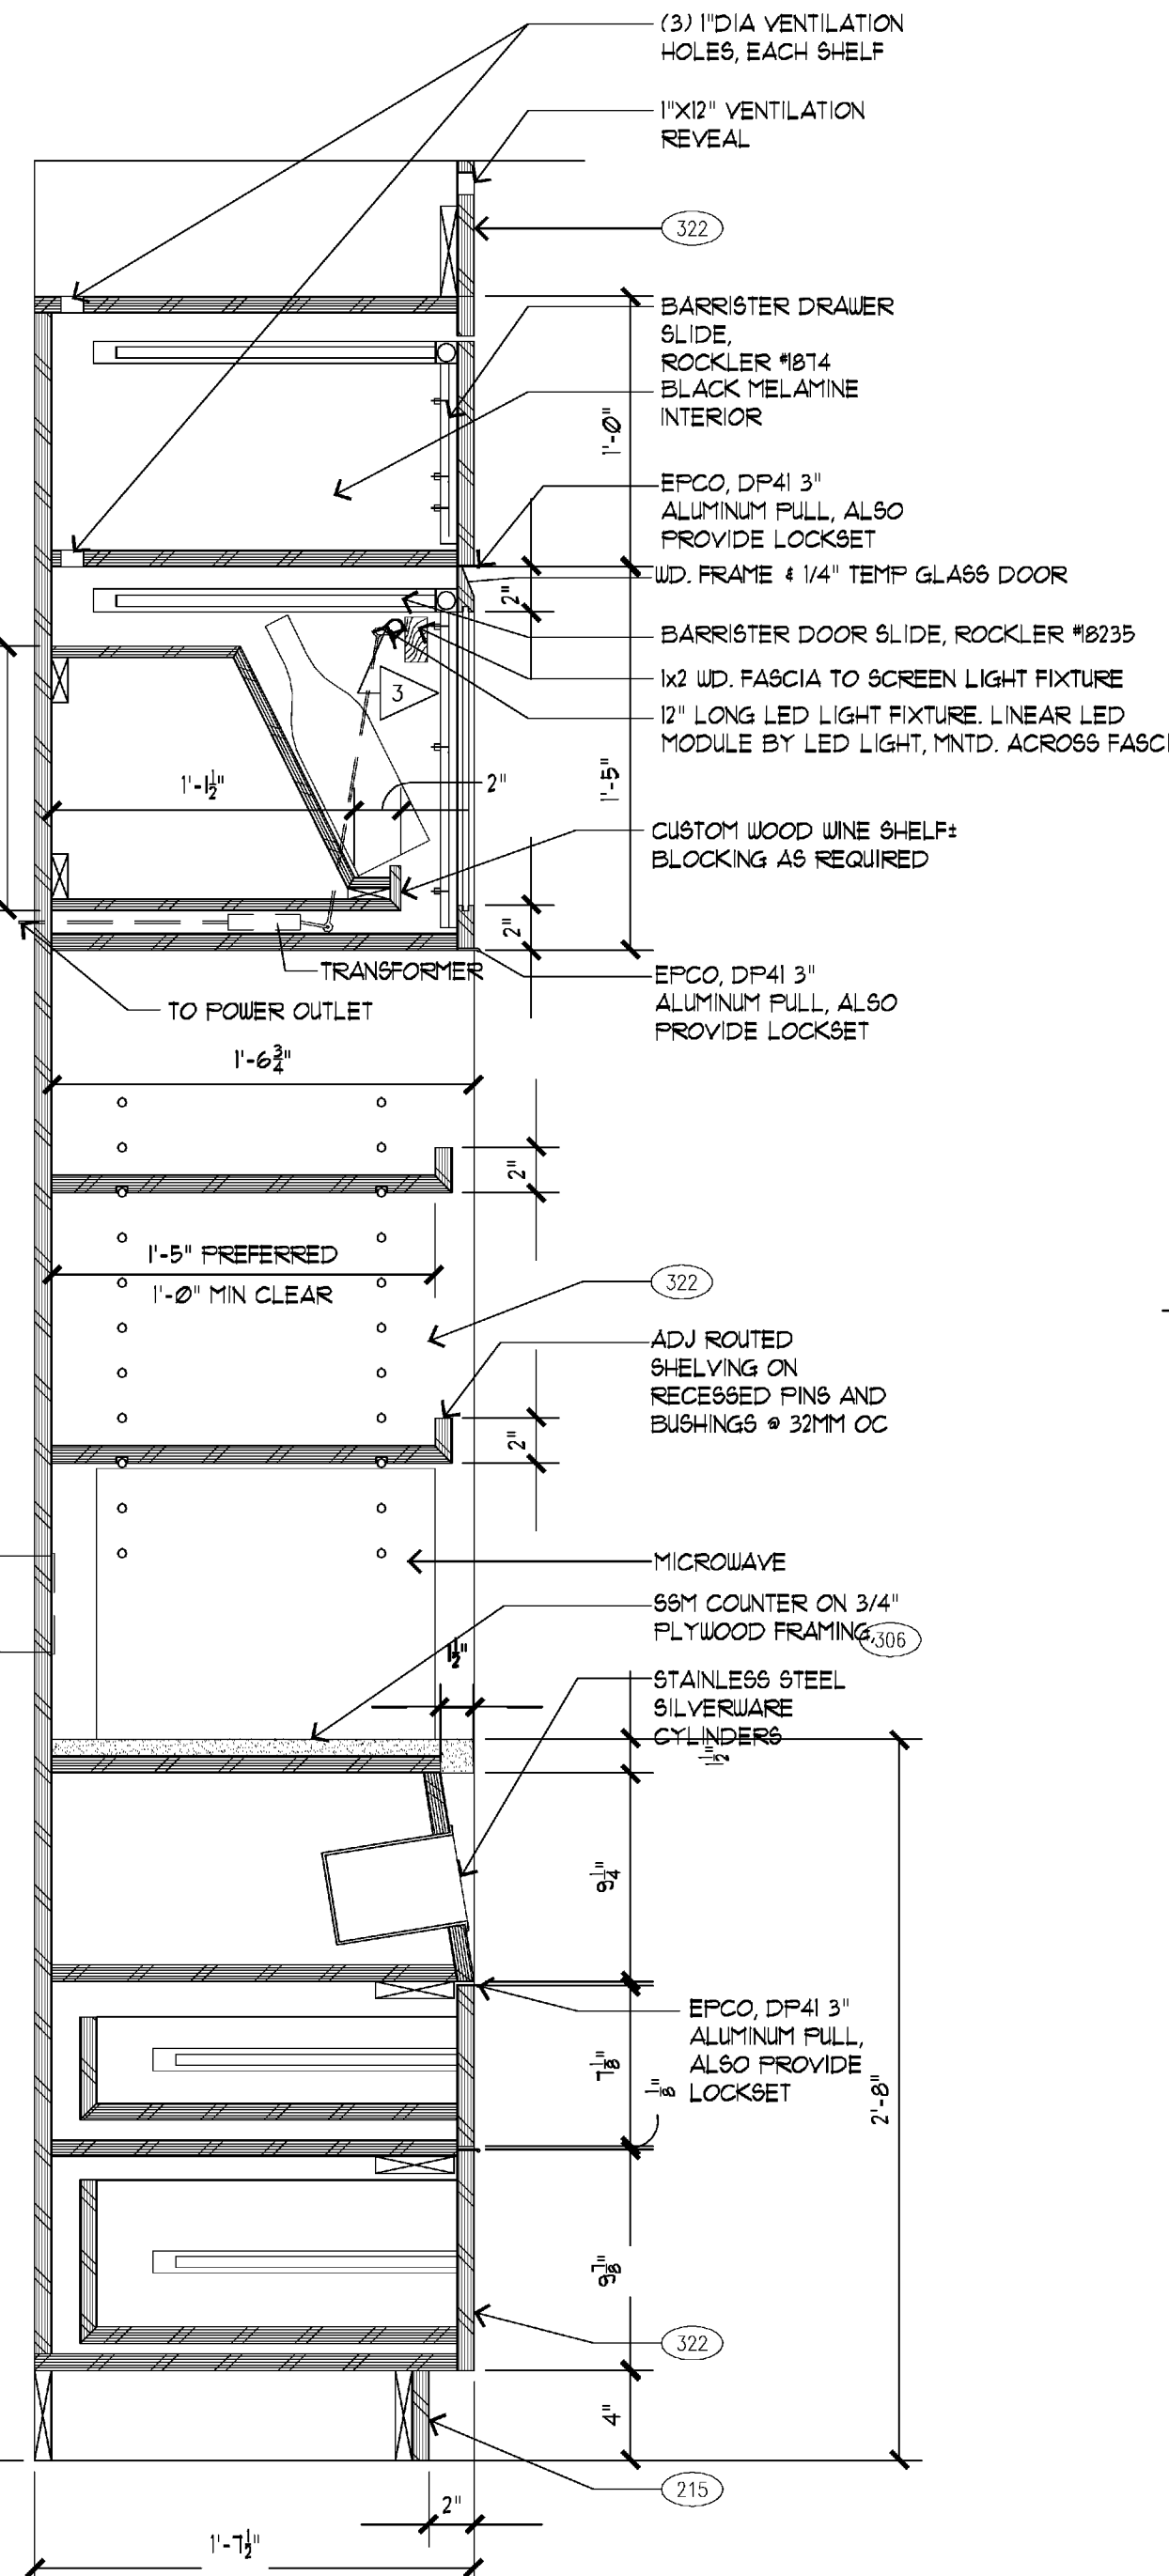
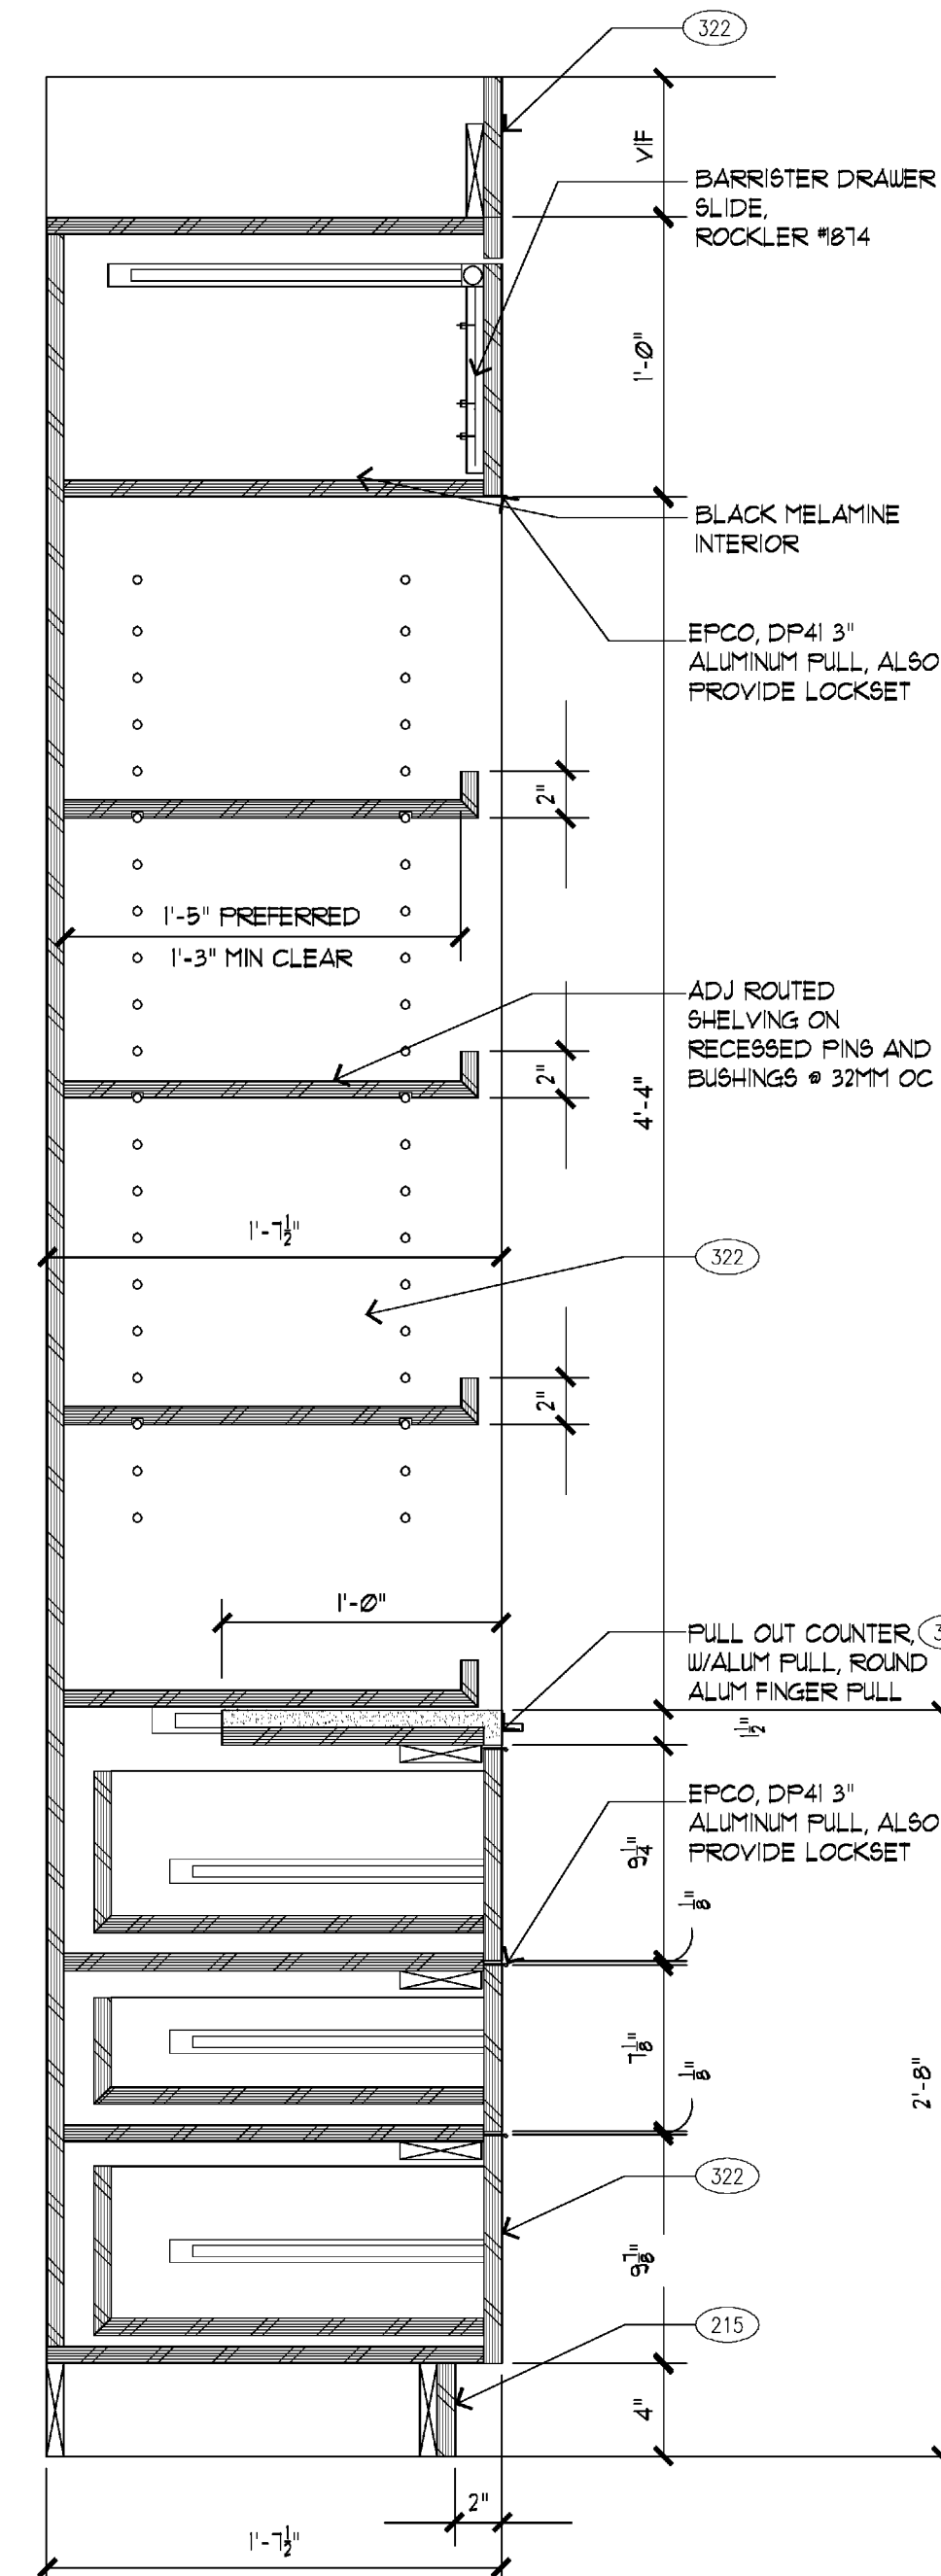
ET NUMBER:

DATE: 01/01/2011

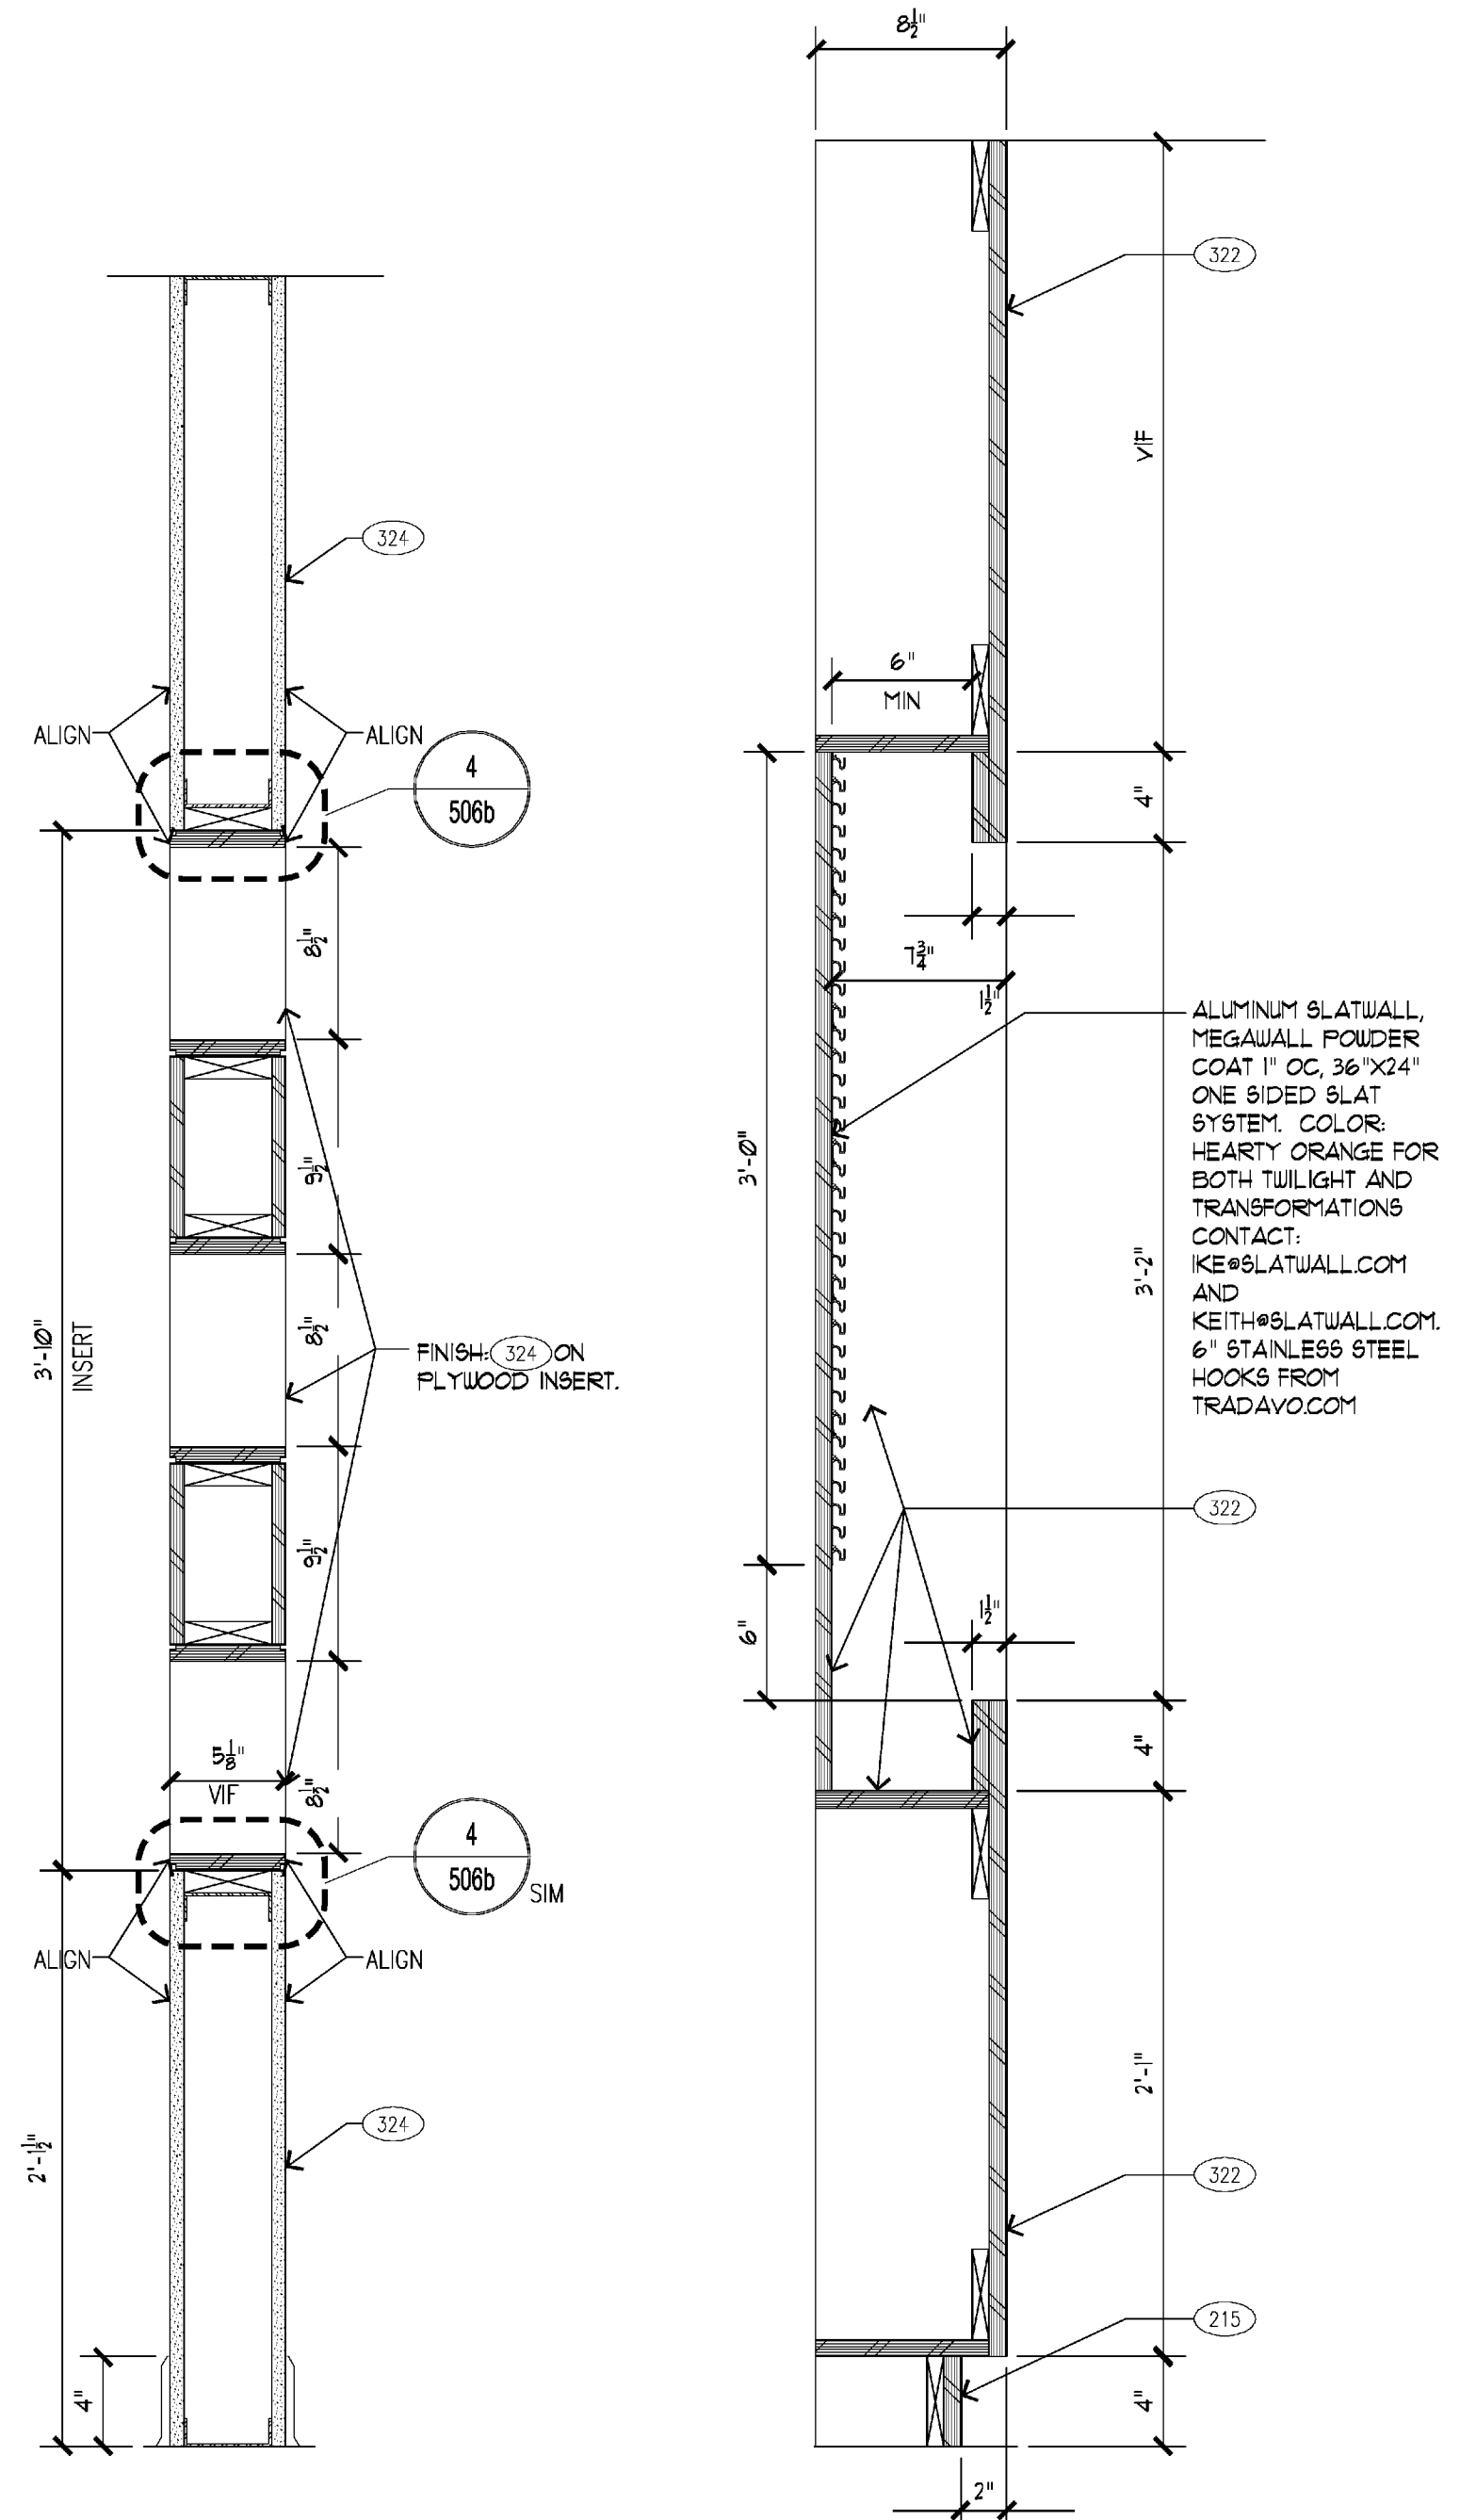
A711



9 SECTION
 $1\frac{1}{2}'' = 1' - 0''$

$$1\frac{1}{2}'' = 1'' - \emptyset$$
$$\overline{AX-X-X}$$


1 SECTION

$$1\frac{1}{2}'' = 1'' - \varnothing''$$
$$AX - X - Y$$


13 SECTION

$$1\frac{1}{2}'' = 1'-0''$$
$$\overline{AX-X-X}$$

17 SECTION

$$\frac{1}{2}'' = 1 - \emptyset''$$
$$AX - X - Y$$
$$\overline{AX-X-X}$$
$$AX - X =$$