



12 ELEVATION- POD TABLE
1" = 1'-0"

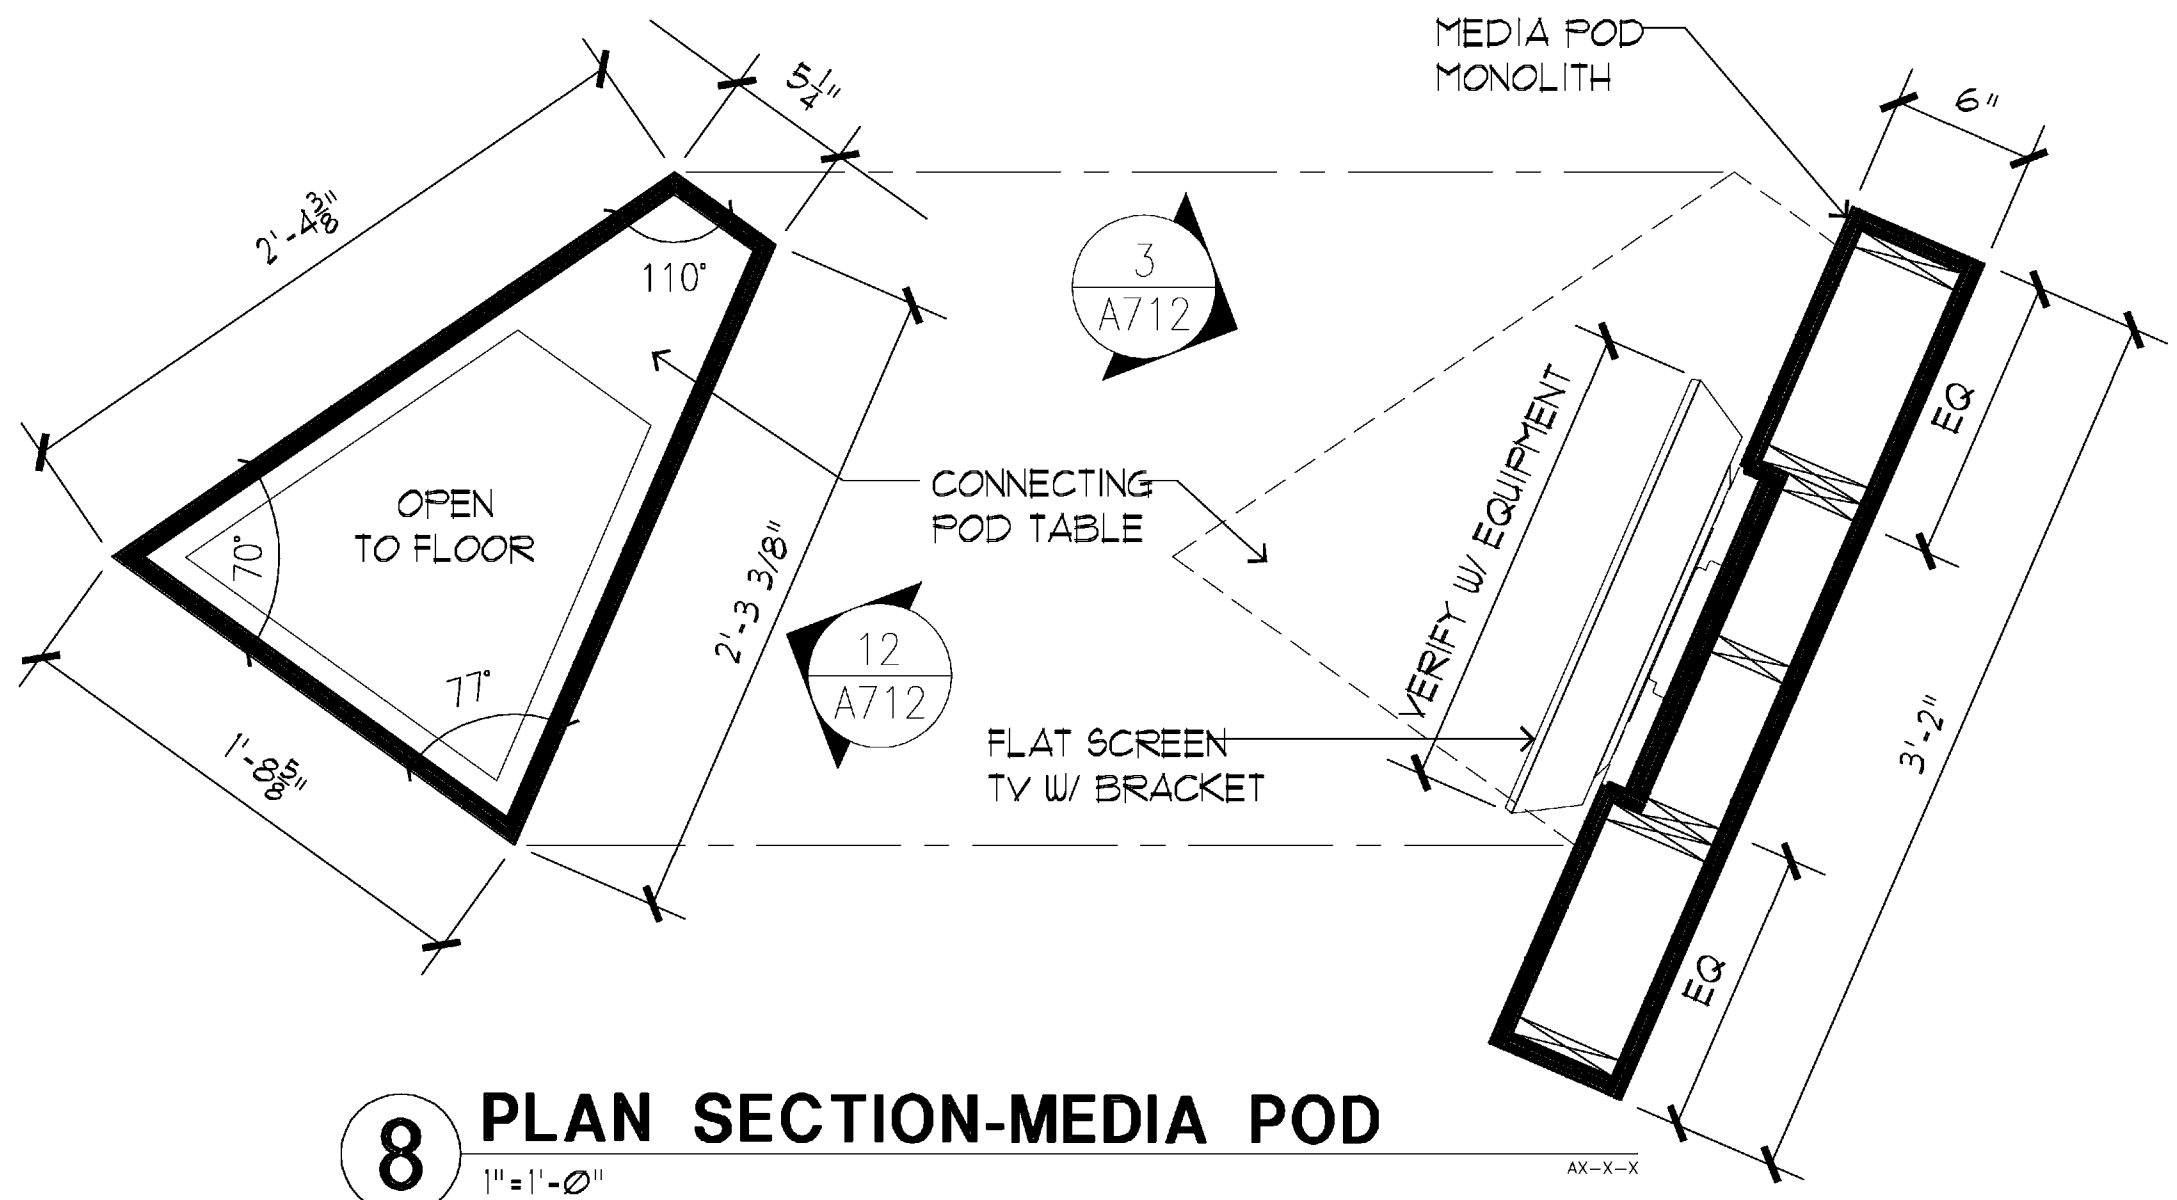


8 PLAN SECTION-MEDIA POD
1" = 1'-0"


4 ELEVATION-MEDIA POD
1/2" = 1'-0"

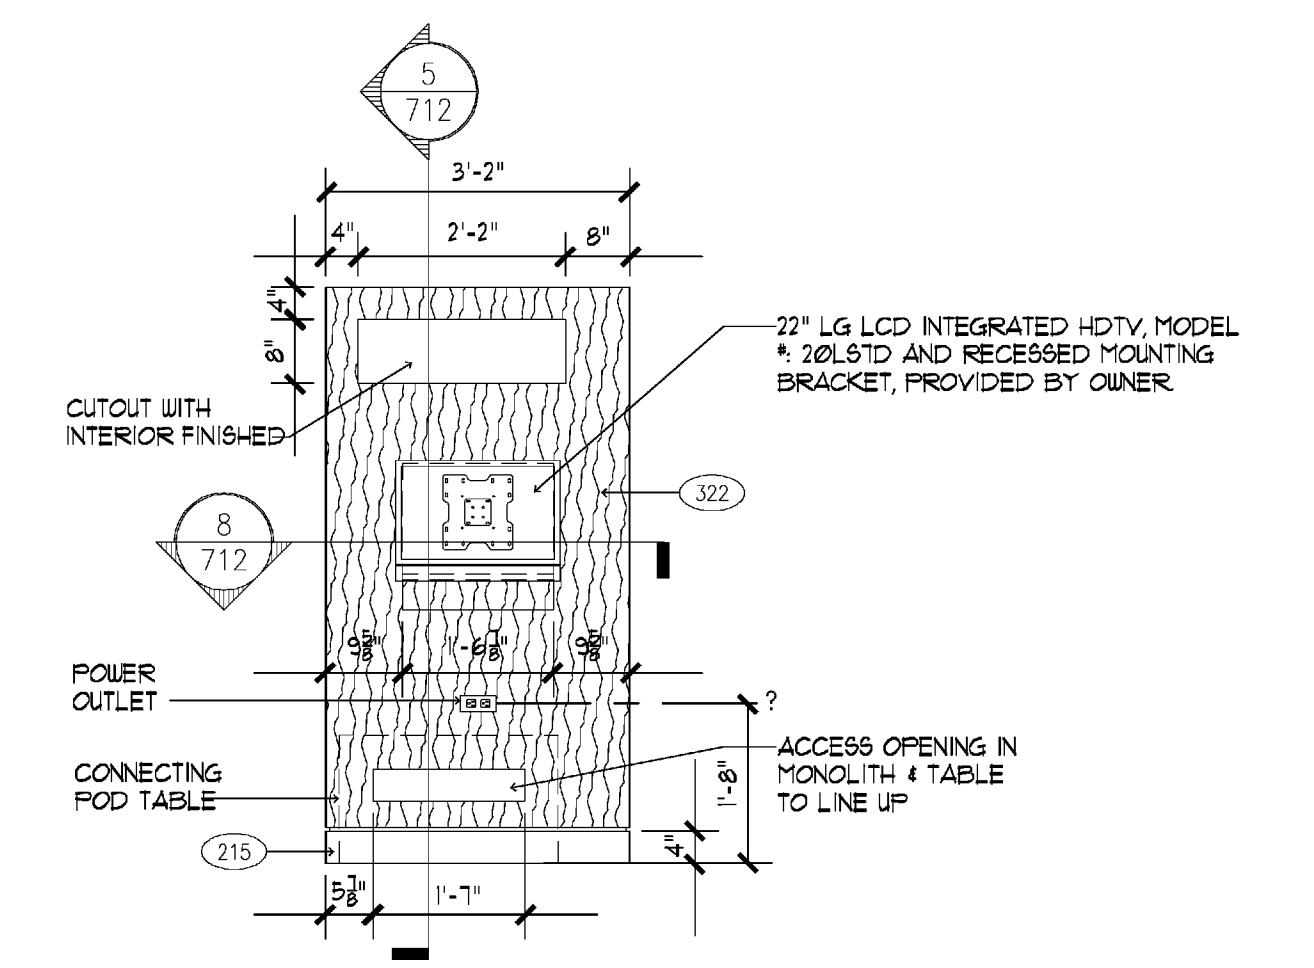


3 ELEVATION-MEDIA POD
1/2" = 1'-0"

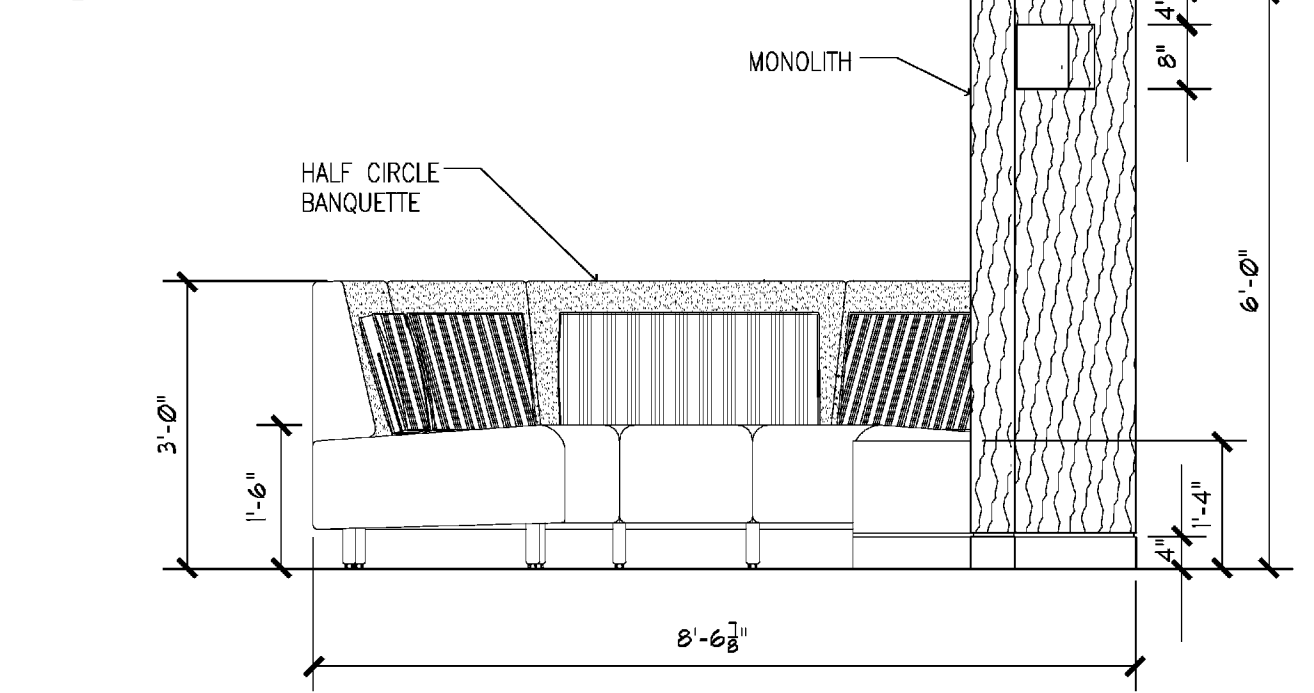


2 ELEVATION-MEDIA POD
1/2" = 1'-0"

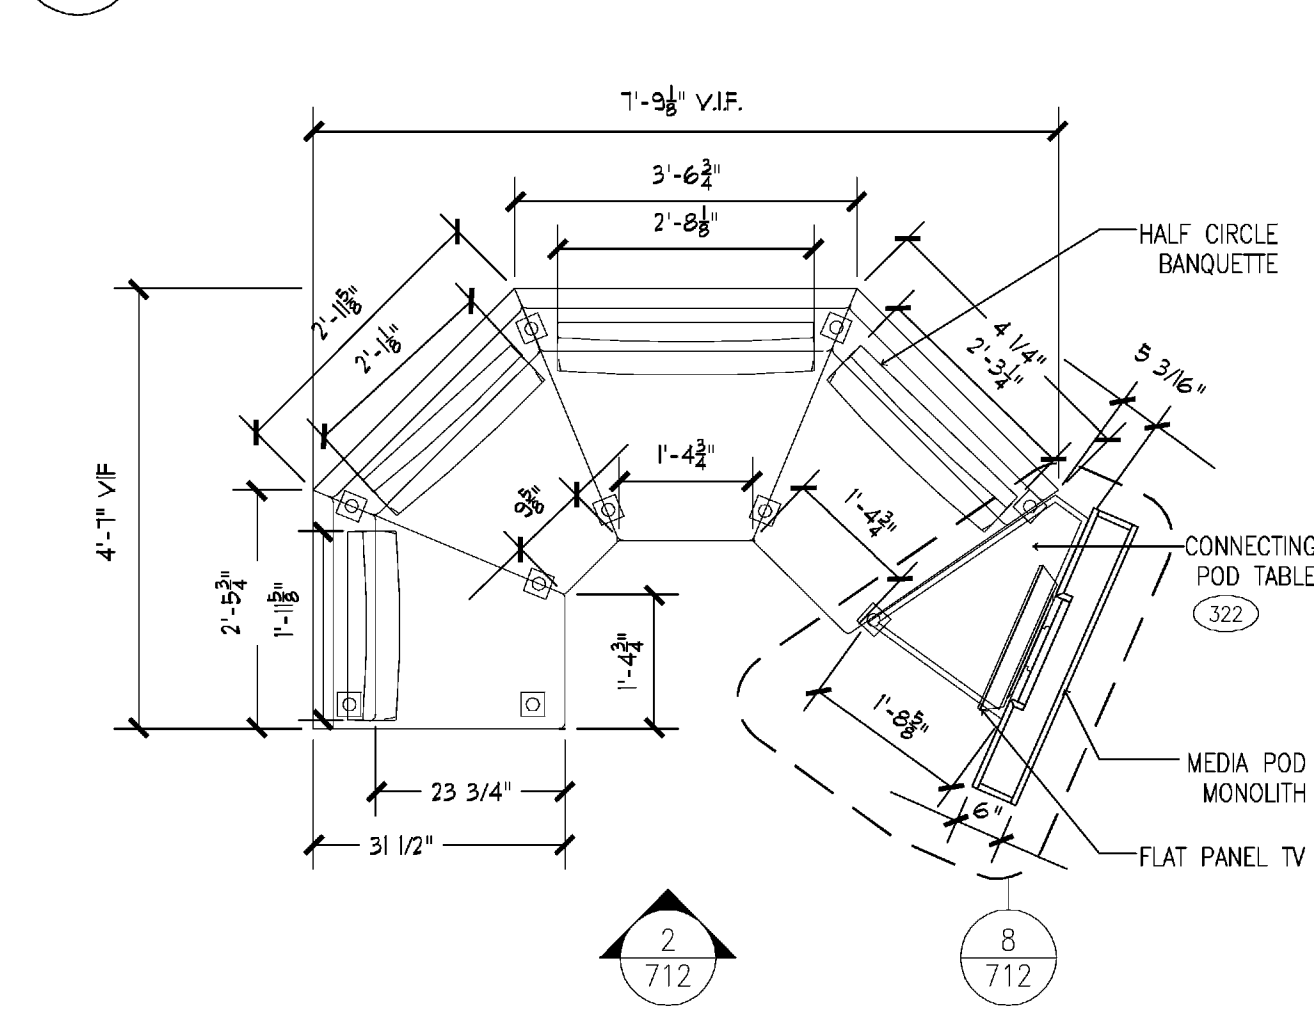


1 PLAN-MEDIA POD
1/2" = 1'-0"

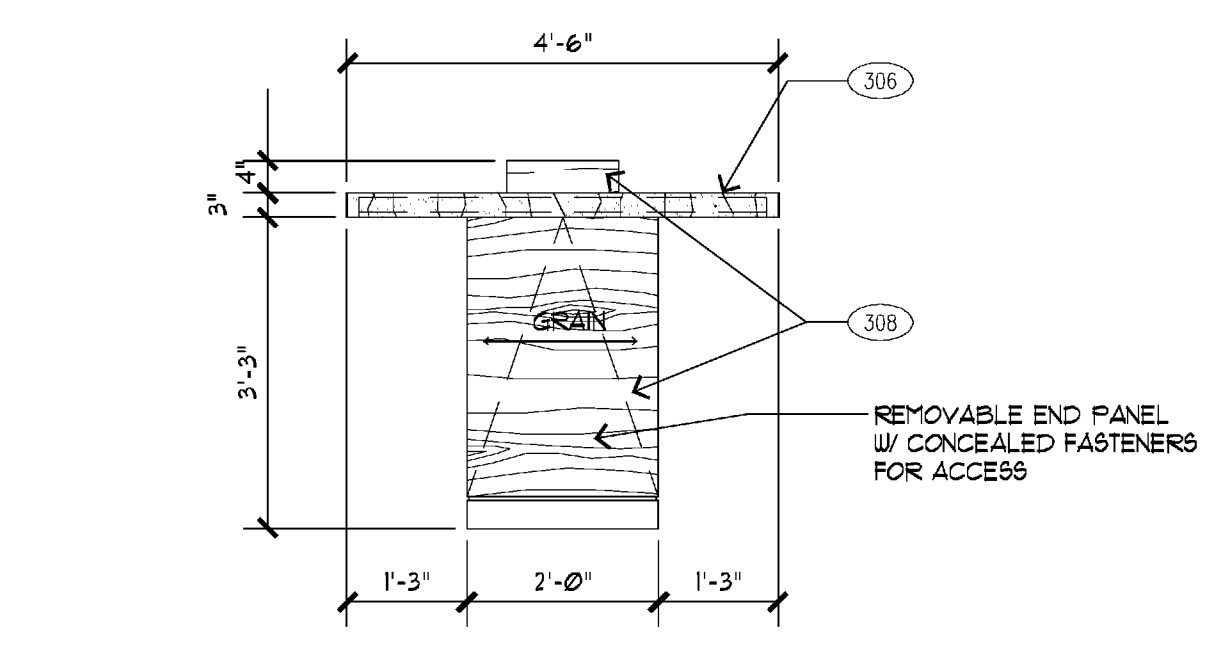


10 ELEVATION-COMMUNAL TABLE
1/2" = 1'-0"

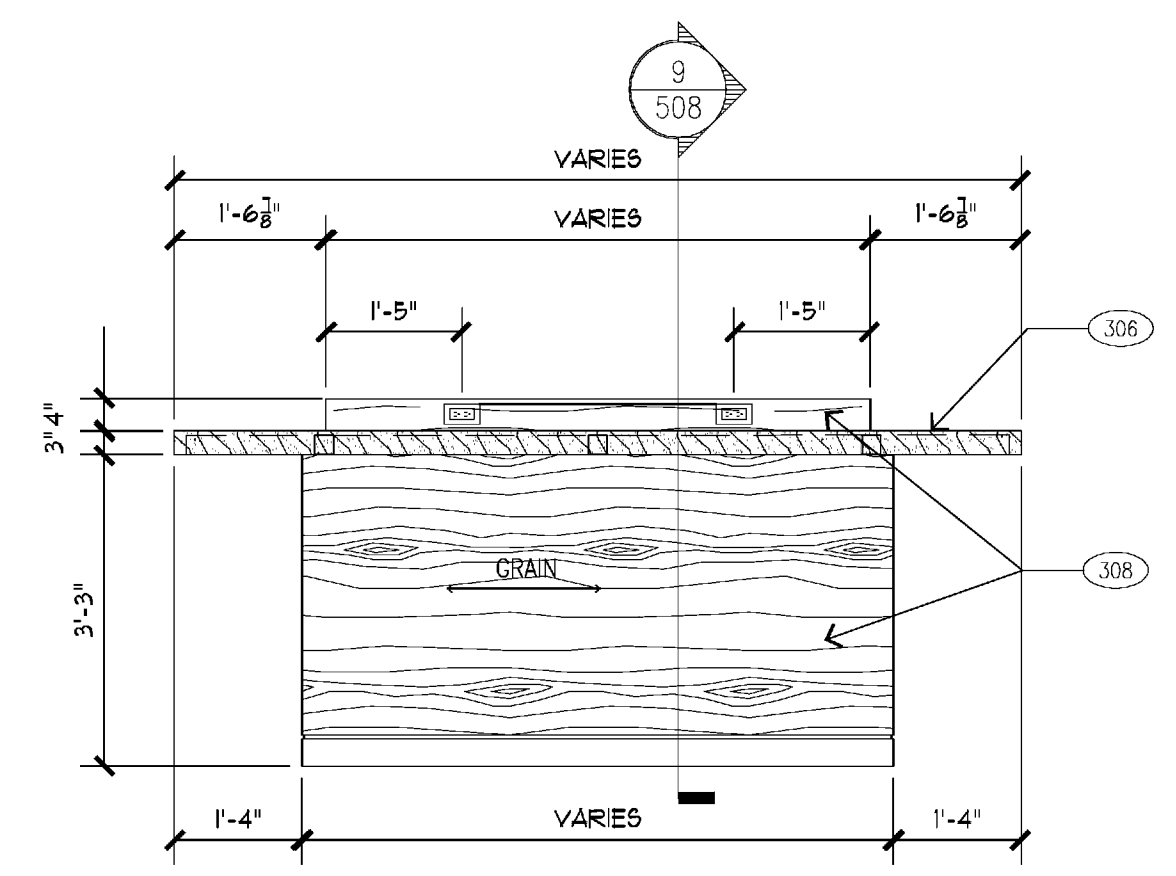


7 ELEVATION-COMMUNAL TABLE
1/2" = 1'-0"

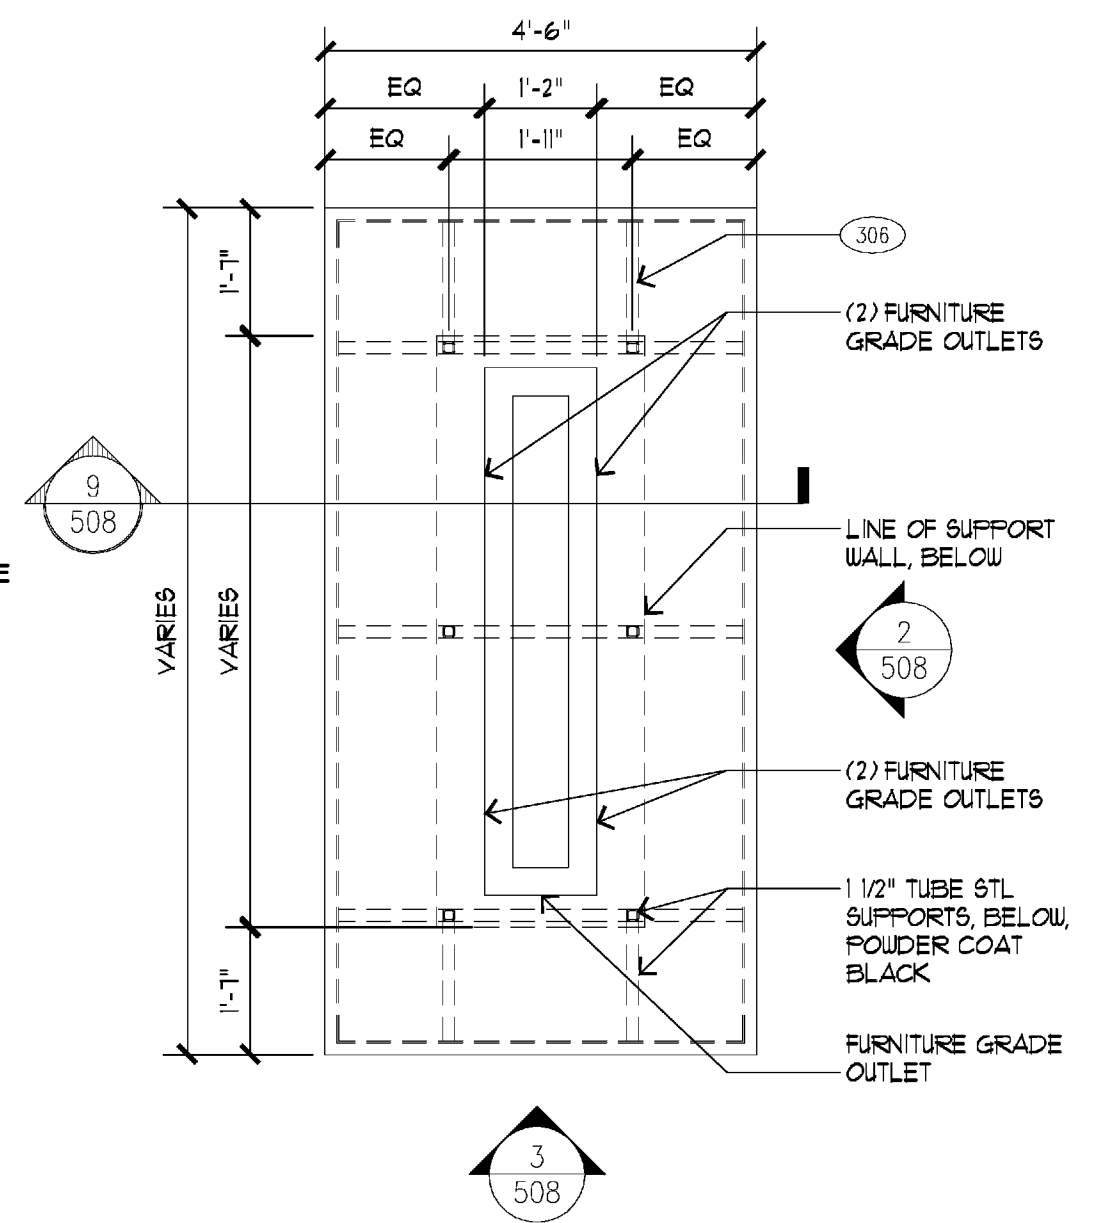


6 PLAN-COMMUNAL TABLE
1/2" = 1'-0"

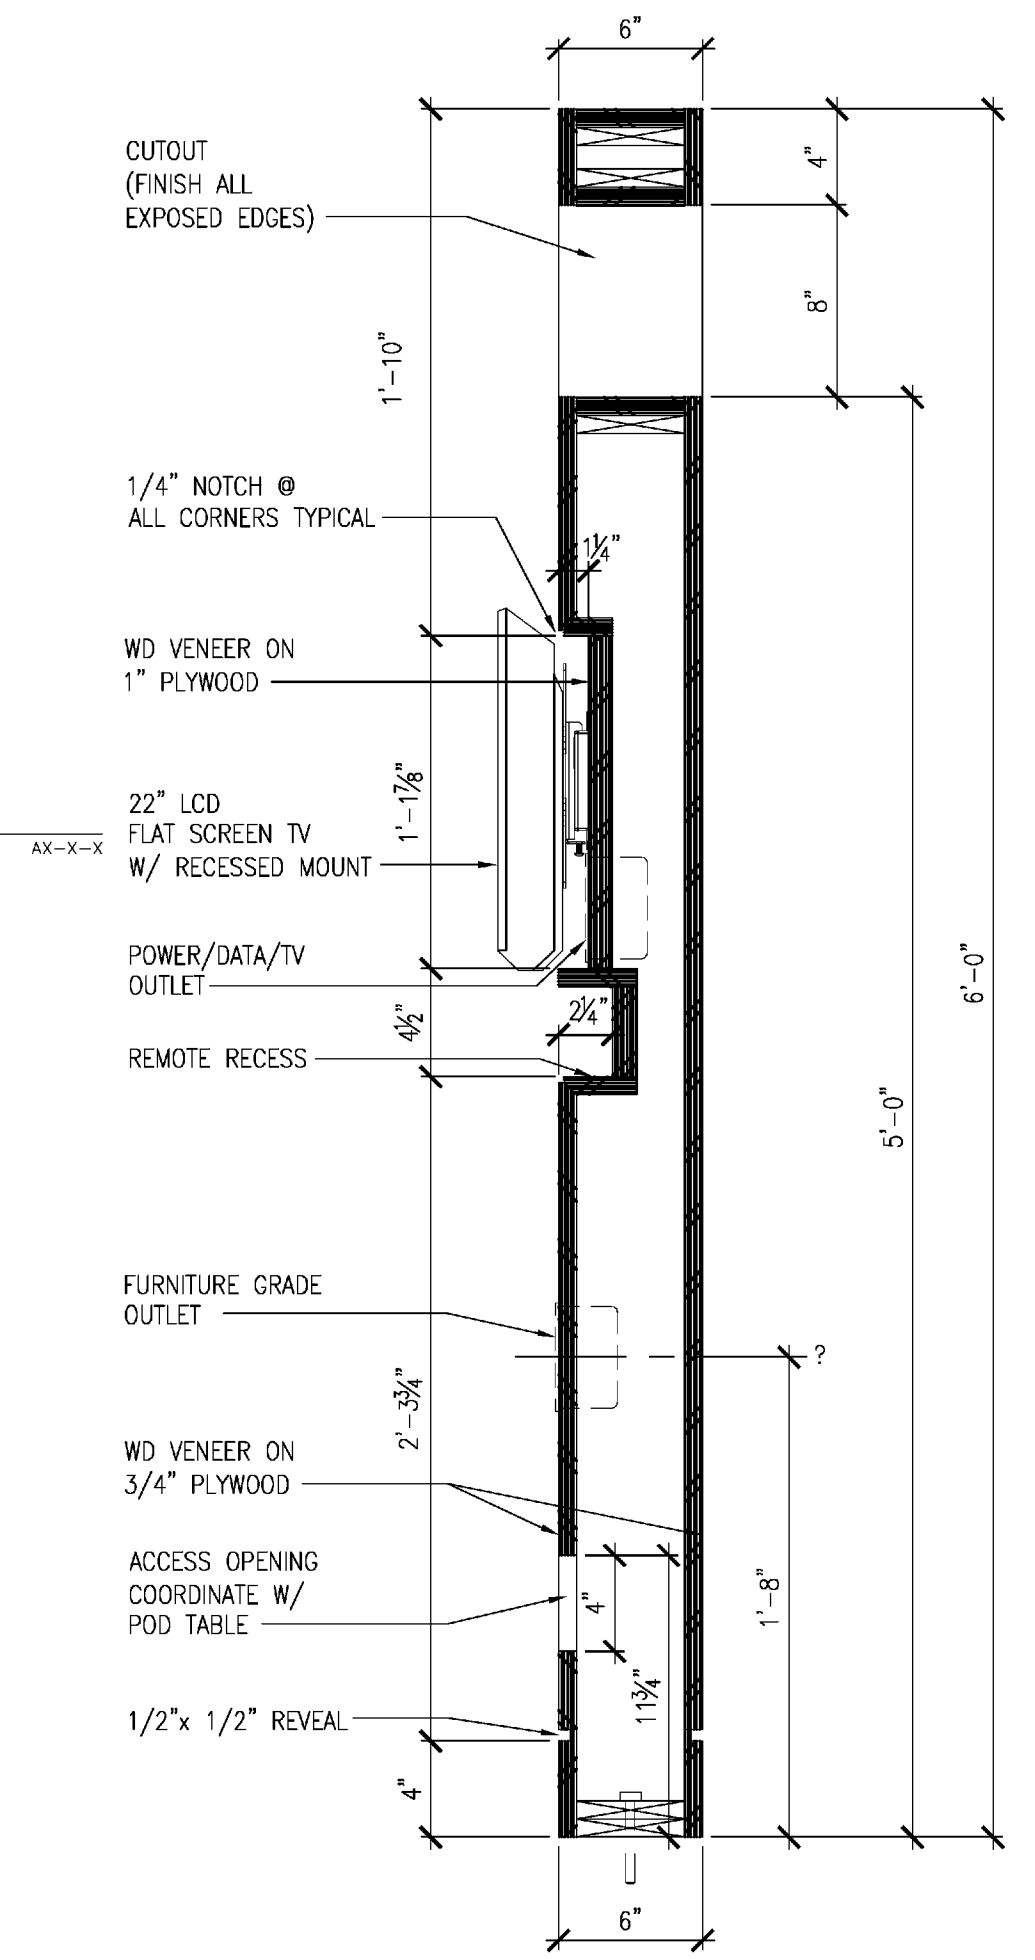



5 SECTION
1/2" = 1'-0"

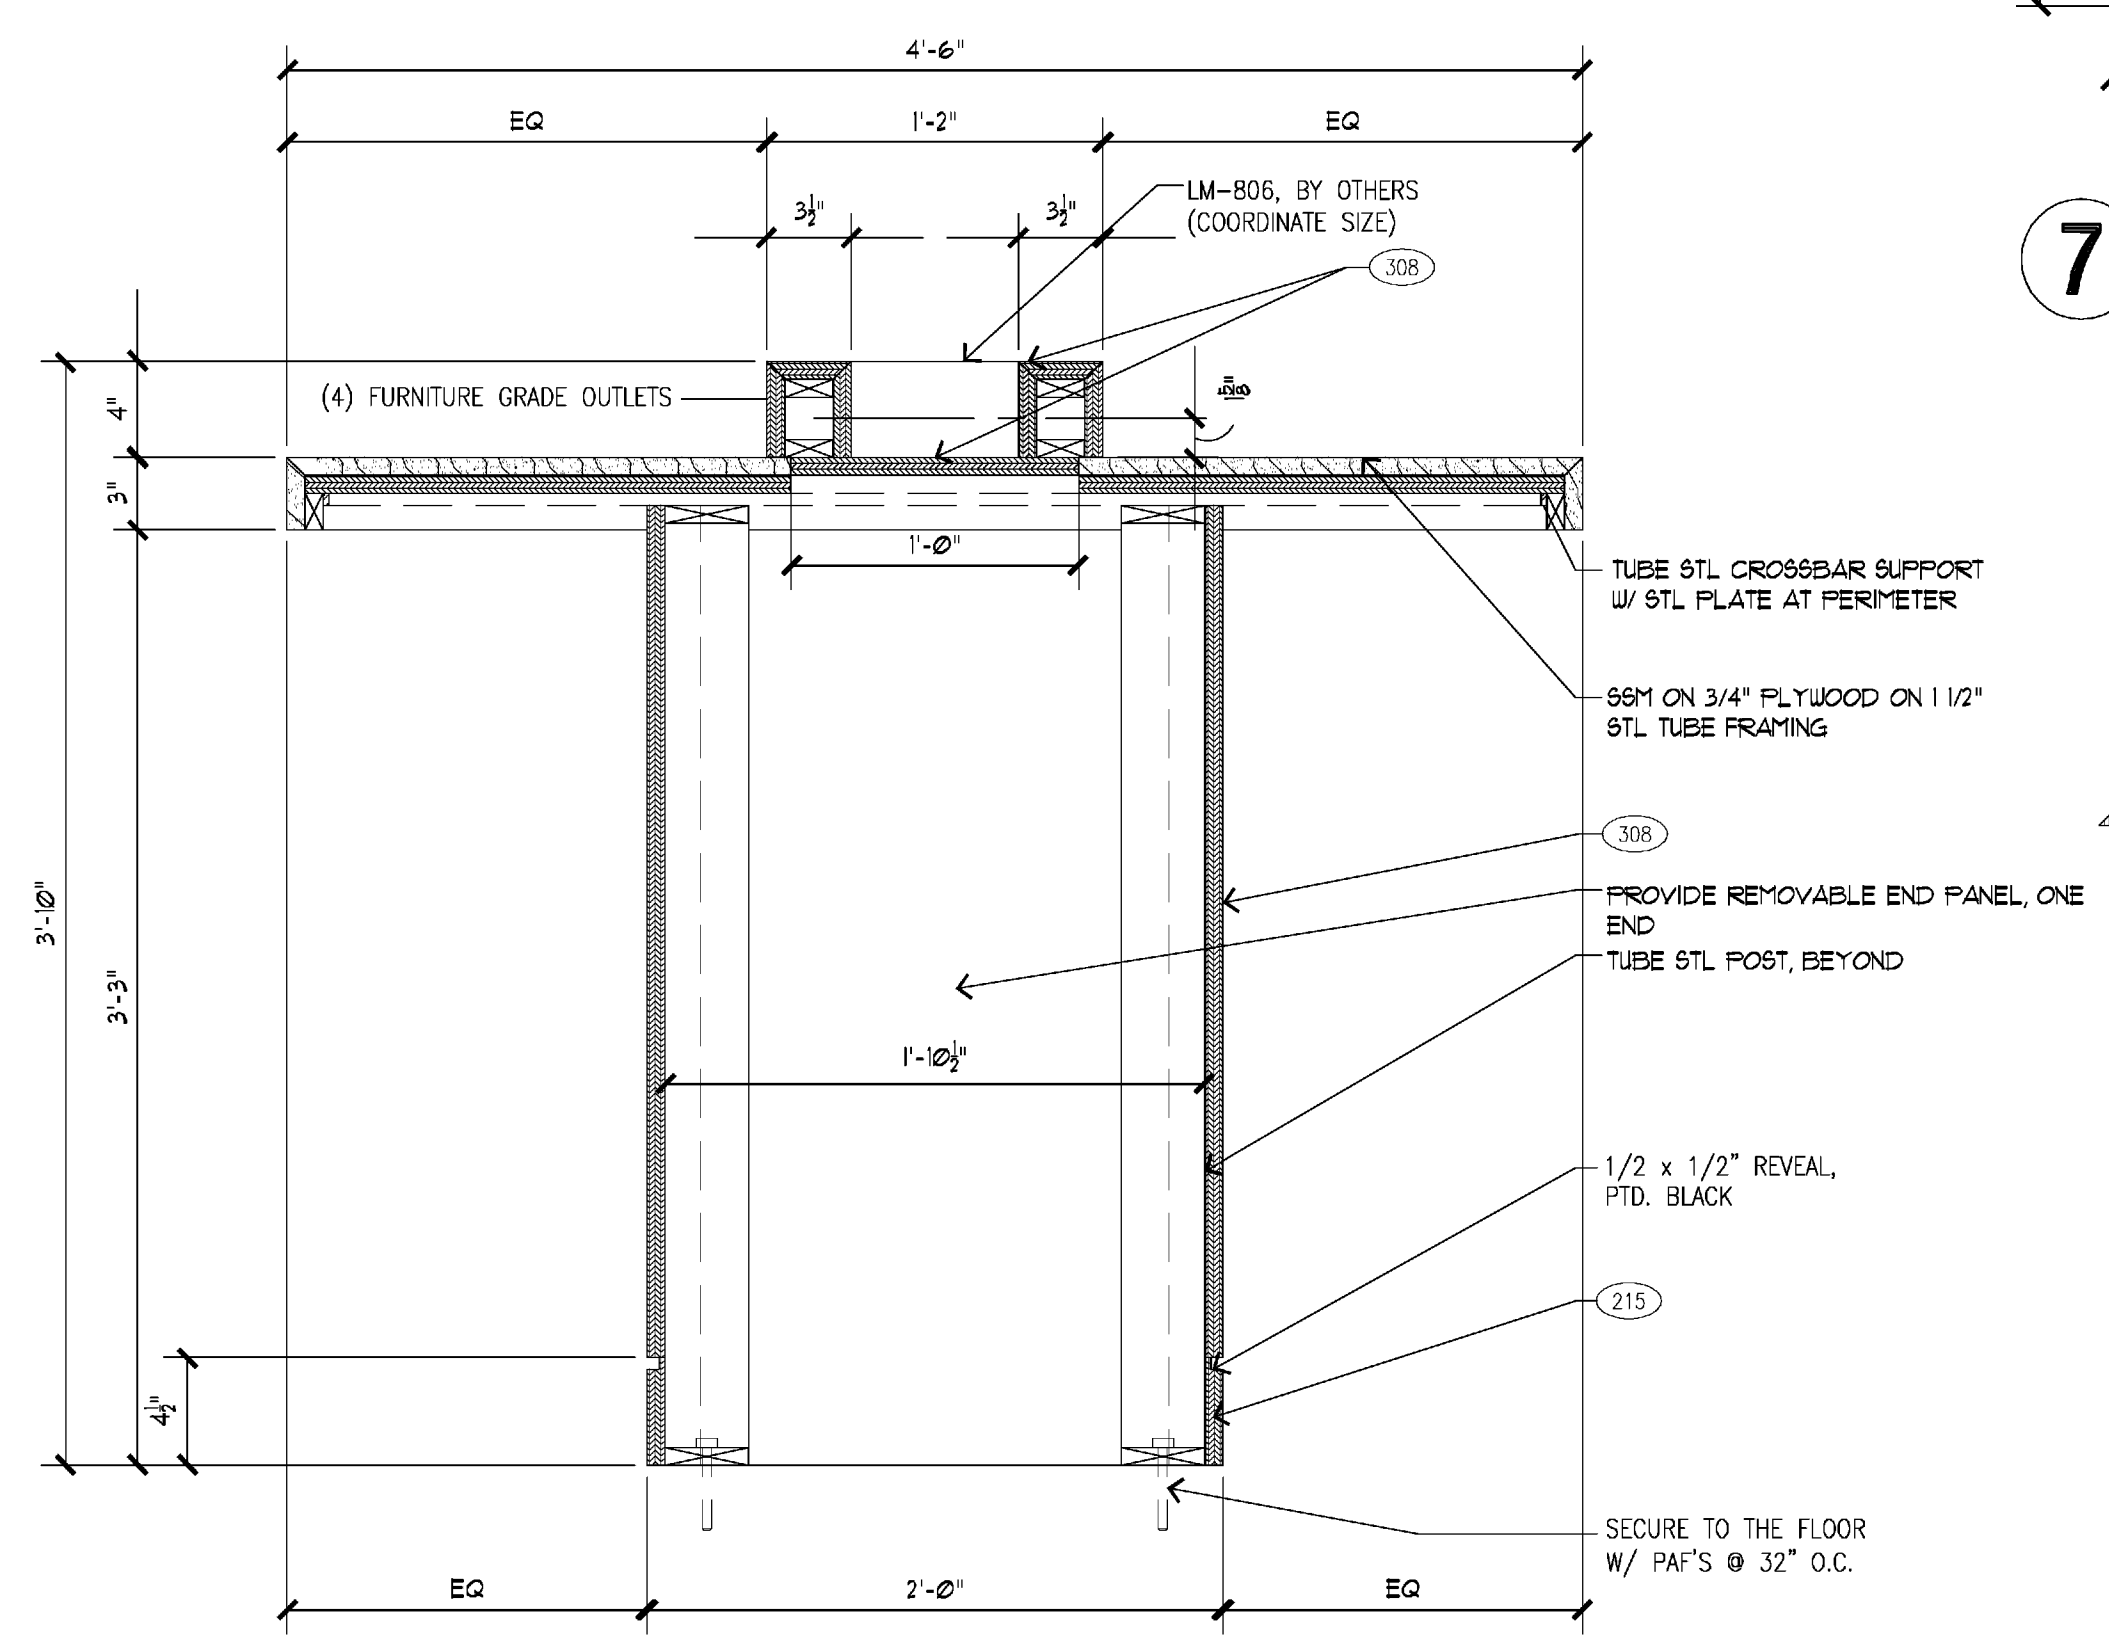

9 SECTION-COMMUNAL TABLE
1/2" = 1'-0"

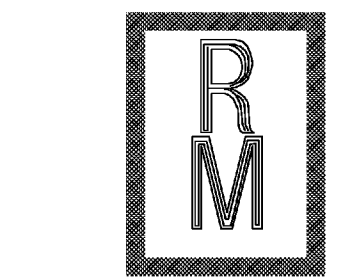

Richard Molenaar
ARCHITECT

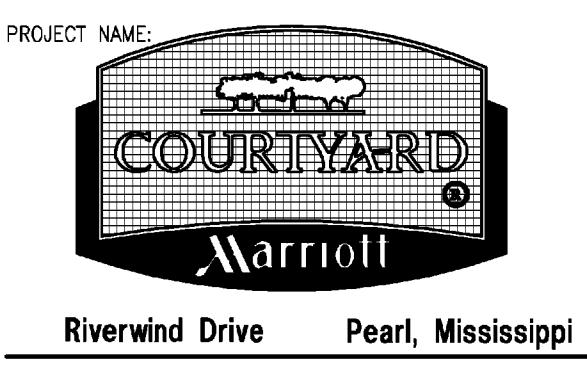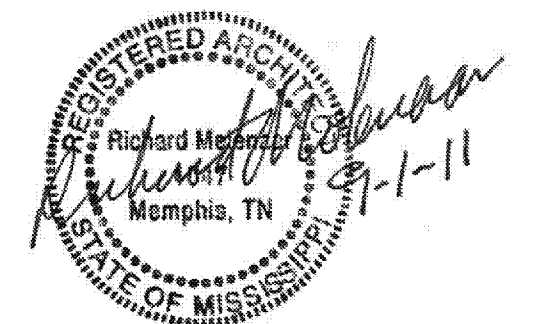

SHEET TITLE:
Media Pod Details

PROJECT NO. 09018	LATEST REVISION: △
DRAWN BY: cj	CHECKED BY: rm
DATE: 9/01/2011	SHEET NUMBER: A712