

Richard Molenaar


A R C H I T E C T

REFERENCE NOTES


1. COORDINATE WITH FOOD SERVICE DRAWINGS AND FINAL EQUIPMENT INFORMATION, INCLUDING DIMENSIONS AND UTILITY REQUIREMENTS.
2. TO ORDER MENU BOARDS, PLEASE CONTACT JACKIE DIFFENBAUGH FROM GRAPHIC SYSTEMS AT 316-267-4171.
3. FINISH COVER PLATES & RECEPTACLES IN ALL MILLWORK PIECES TO MATCH ADJACENT FINISH COLORS.
4. ALL SOLID SURFACE COUNTERTOPS TO HAVE EASED EDGE, TYPICAL.

CRITERIA NOTES

- 1 GC TO RUN PLUMBING FOR BAR EQUIPMENT
THROUGH BAR DYE WALL.

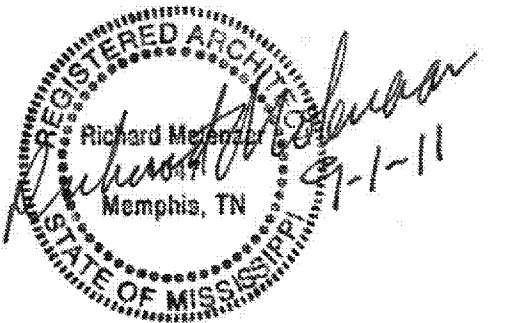

PROJECT NAME: _____

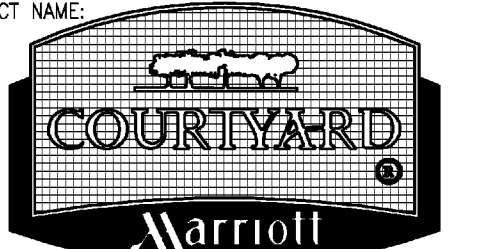

Riverwind Drive Pearl, Mississippi

SHEET TITLE:

S-Bar Details

PROJECT NO.
09018

LATEST REVISION:

DRAWN BY: CHE


SHEET NUMBER:

cj rm


m

DATE:
9/01/2011


A715

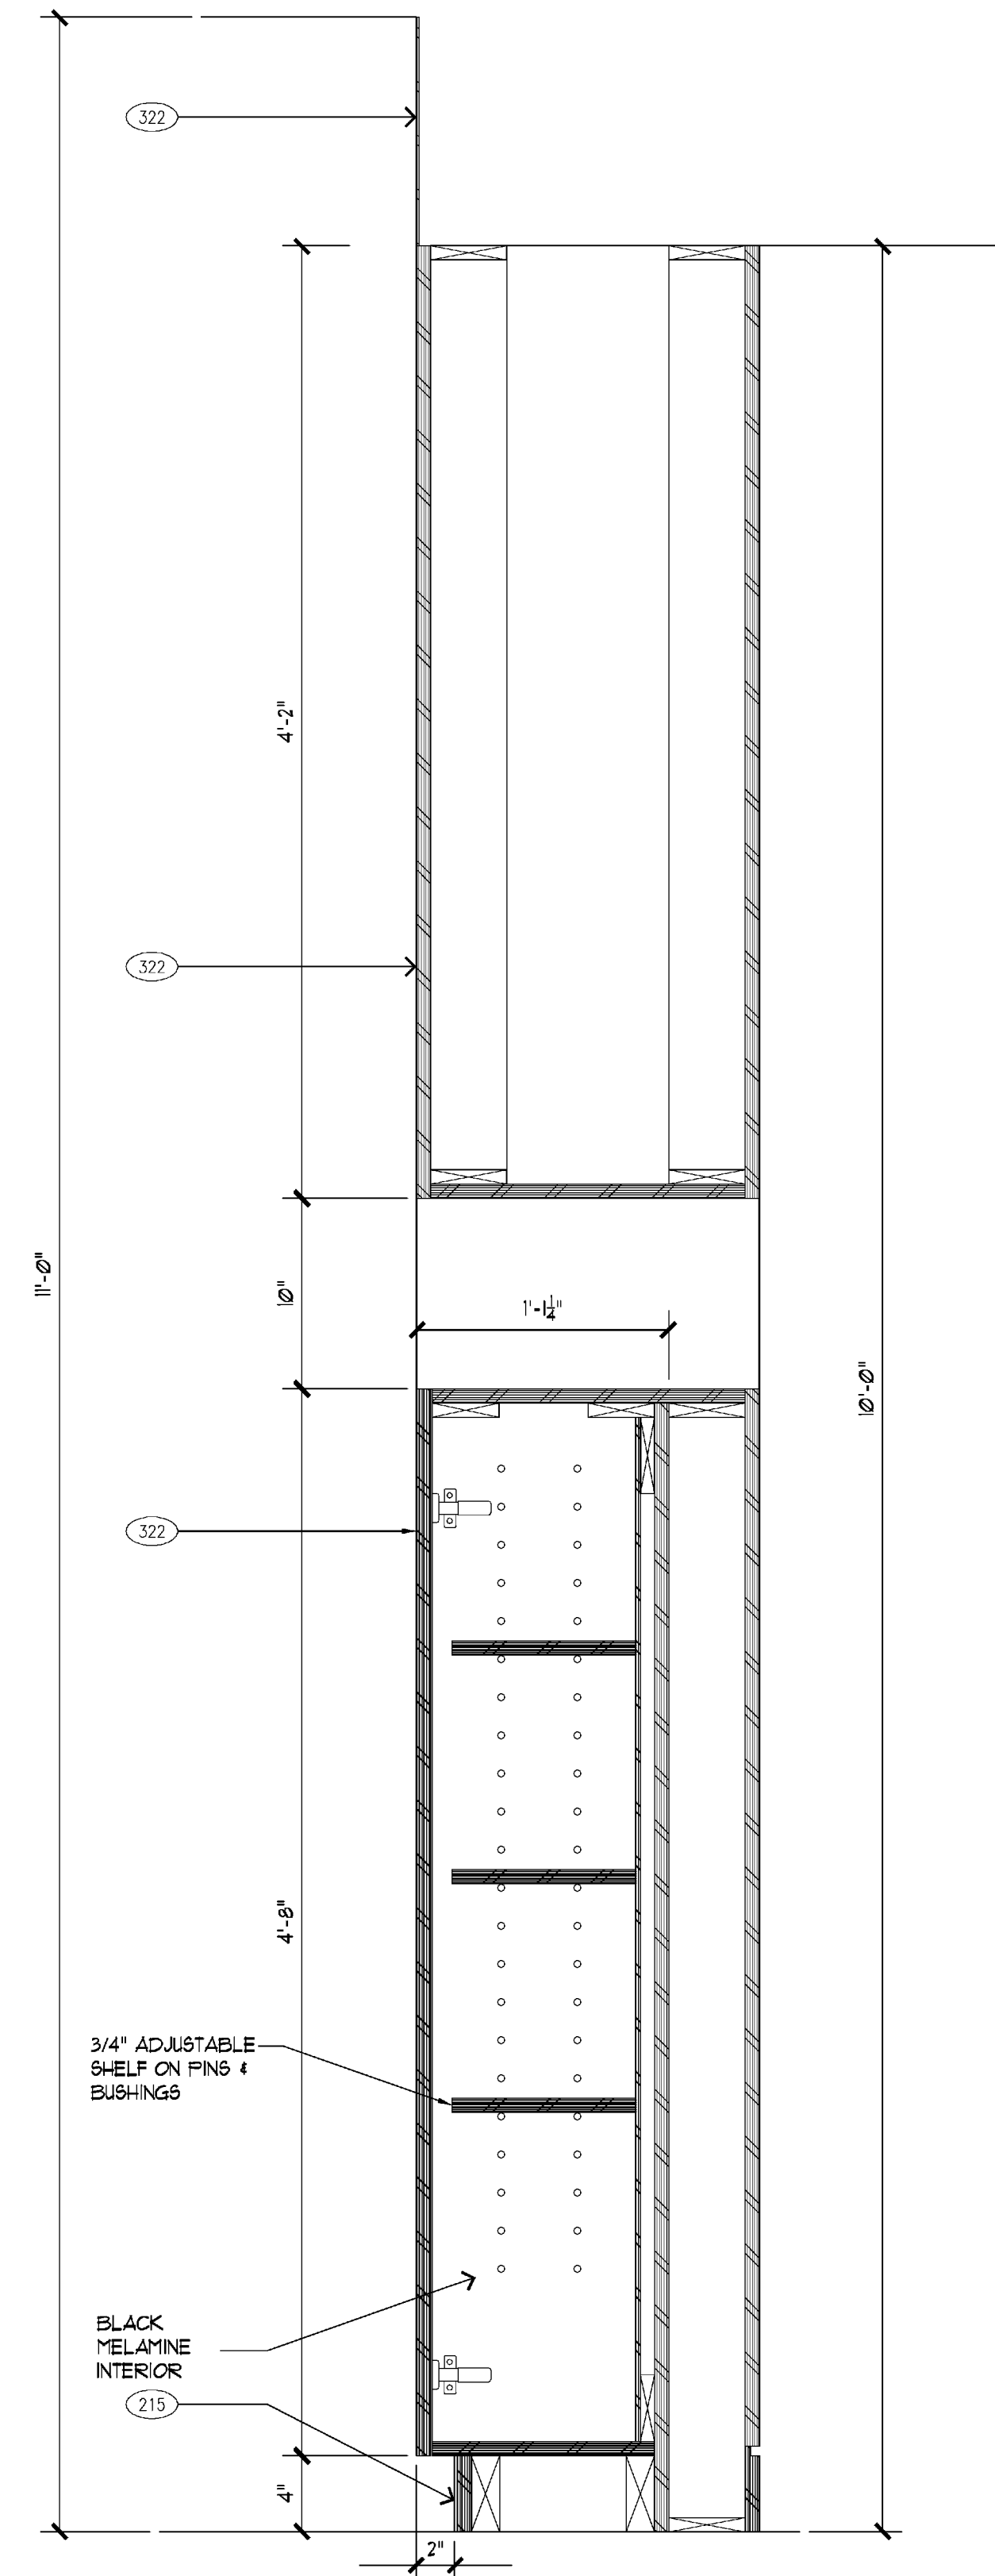


9 SECTION
|½" = 1'-0"

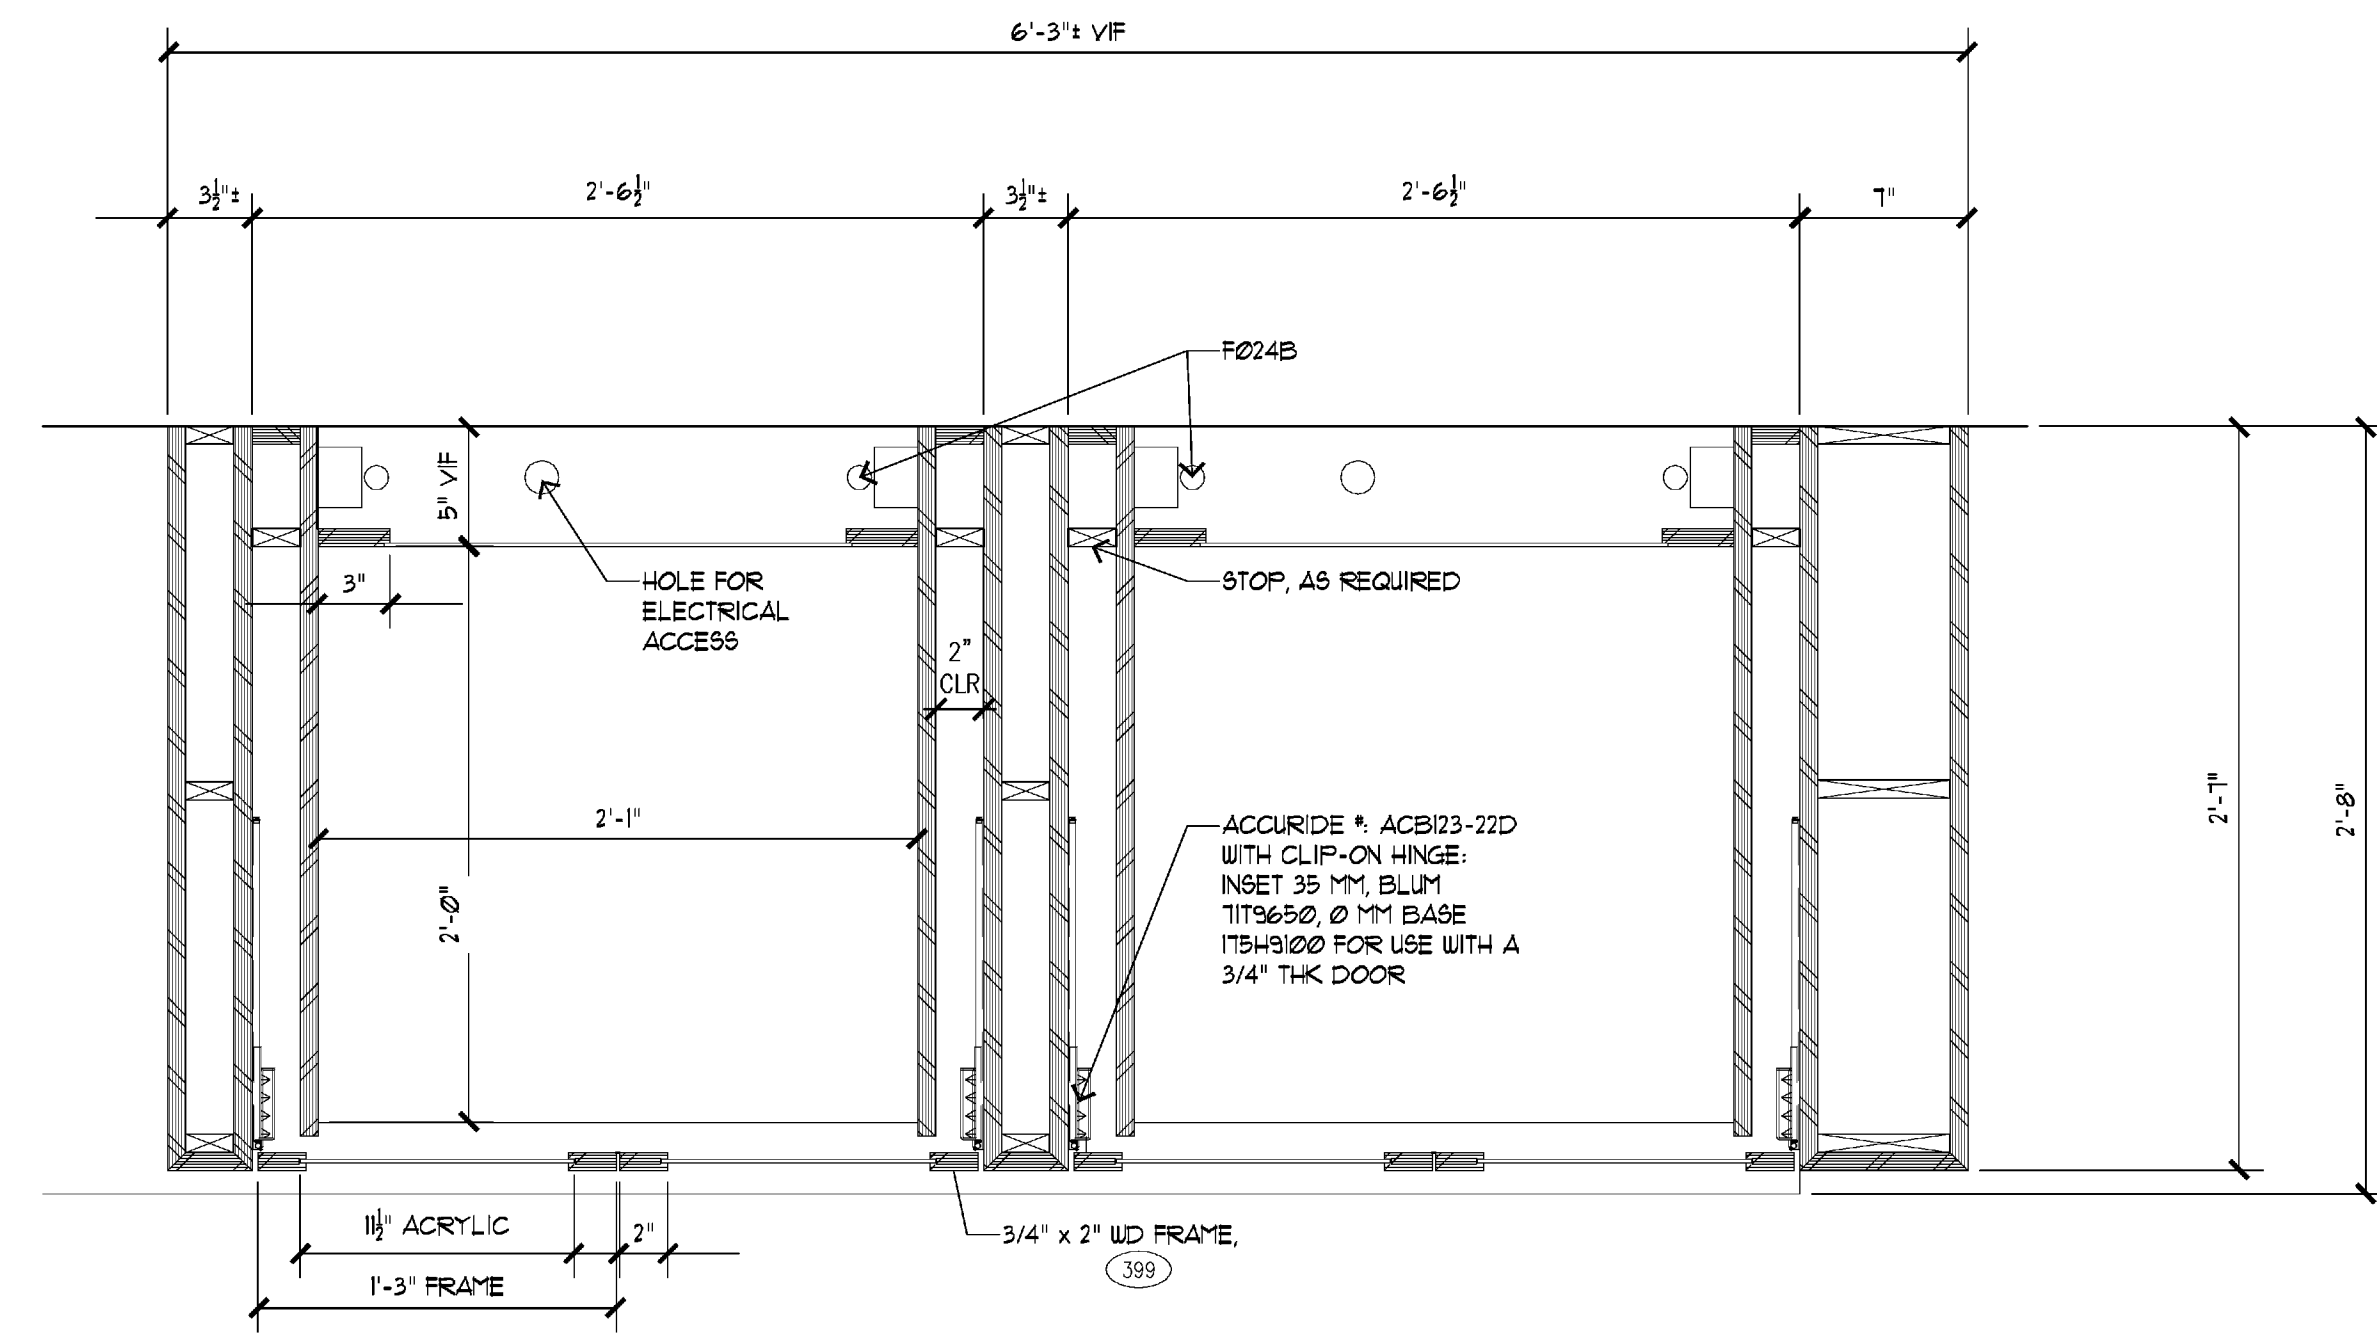

6 SECTION
1½" = 1'-0"

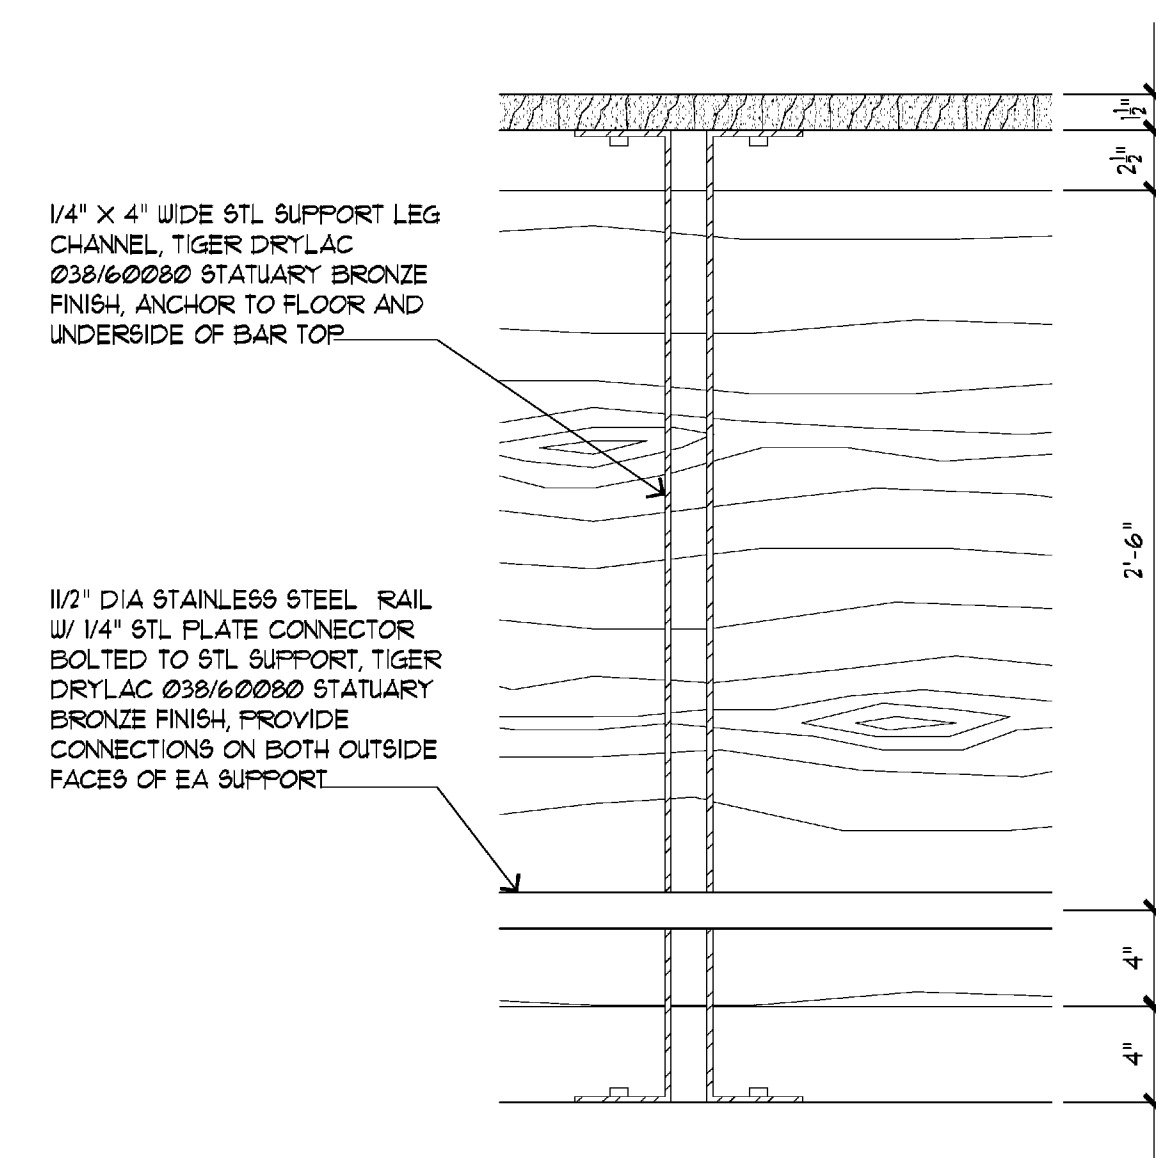

5 SECTION
1½" = 1'-0"

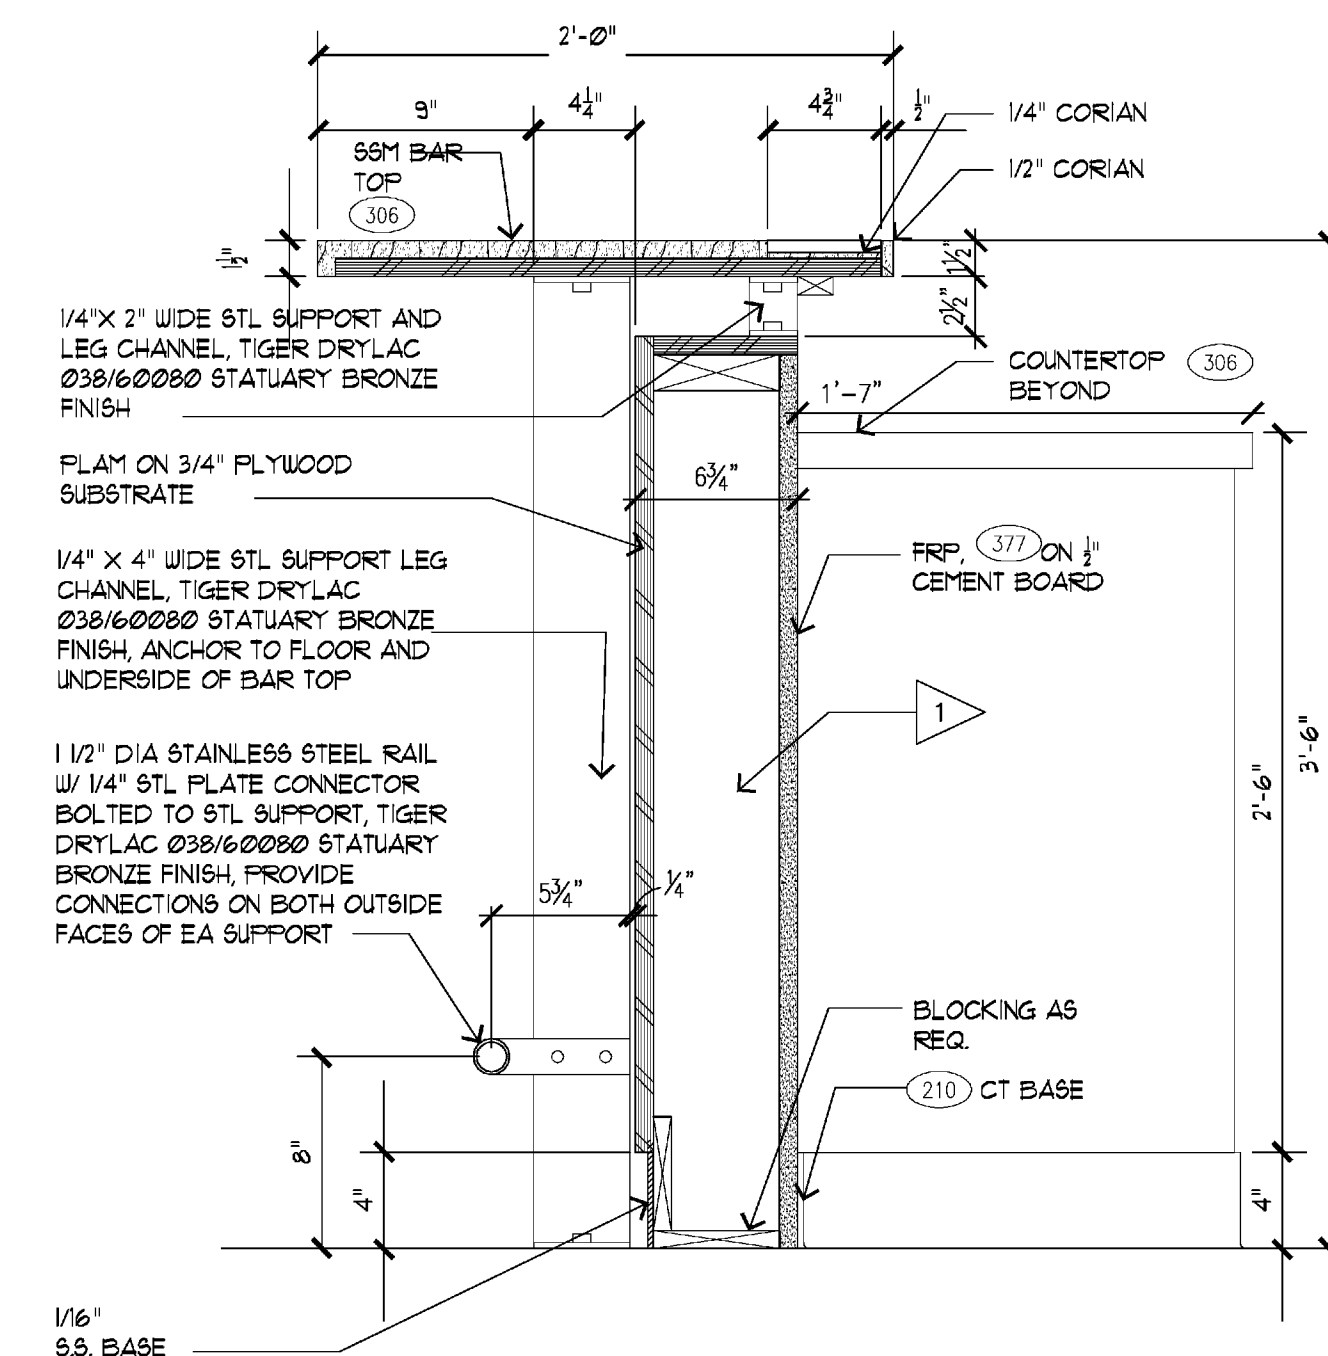

1 SECTION