



15 SOAP DISH DETAIL
3" ± 1" - Ø"

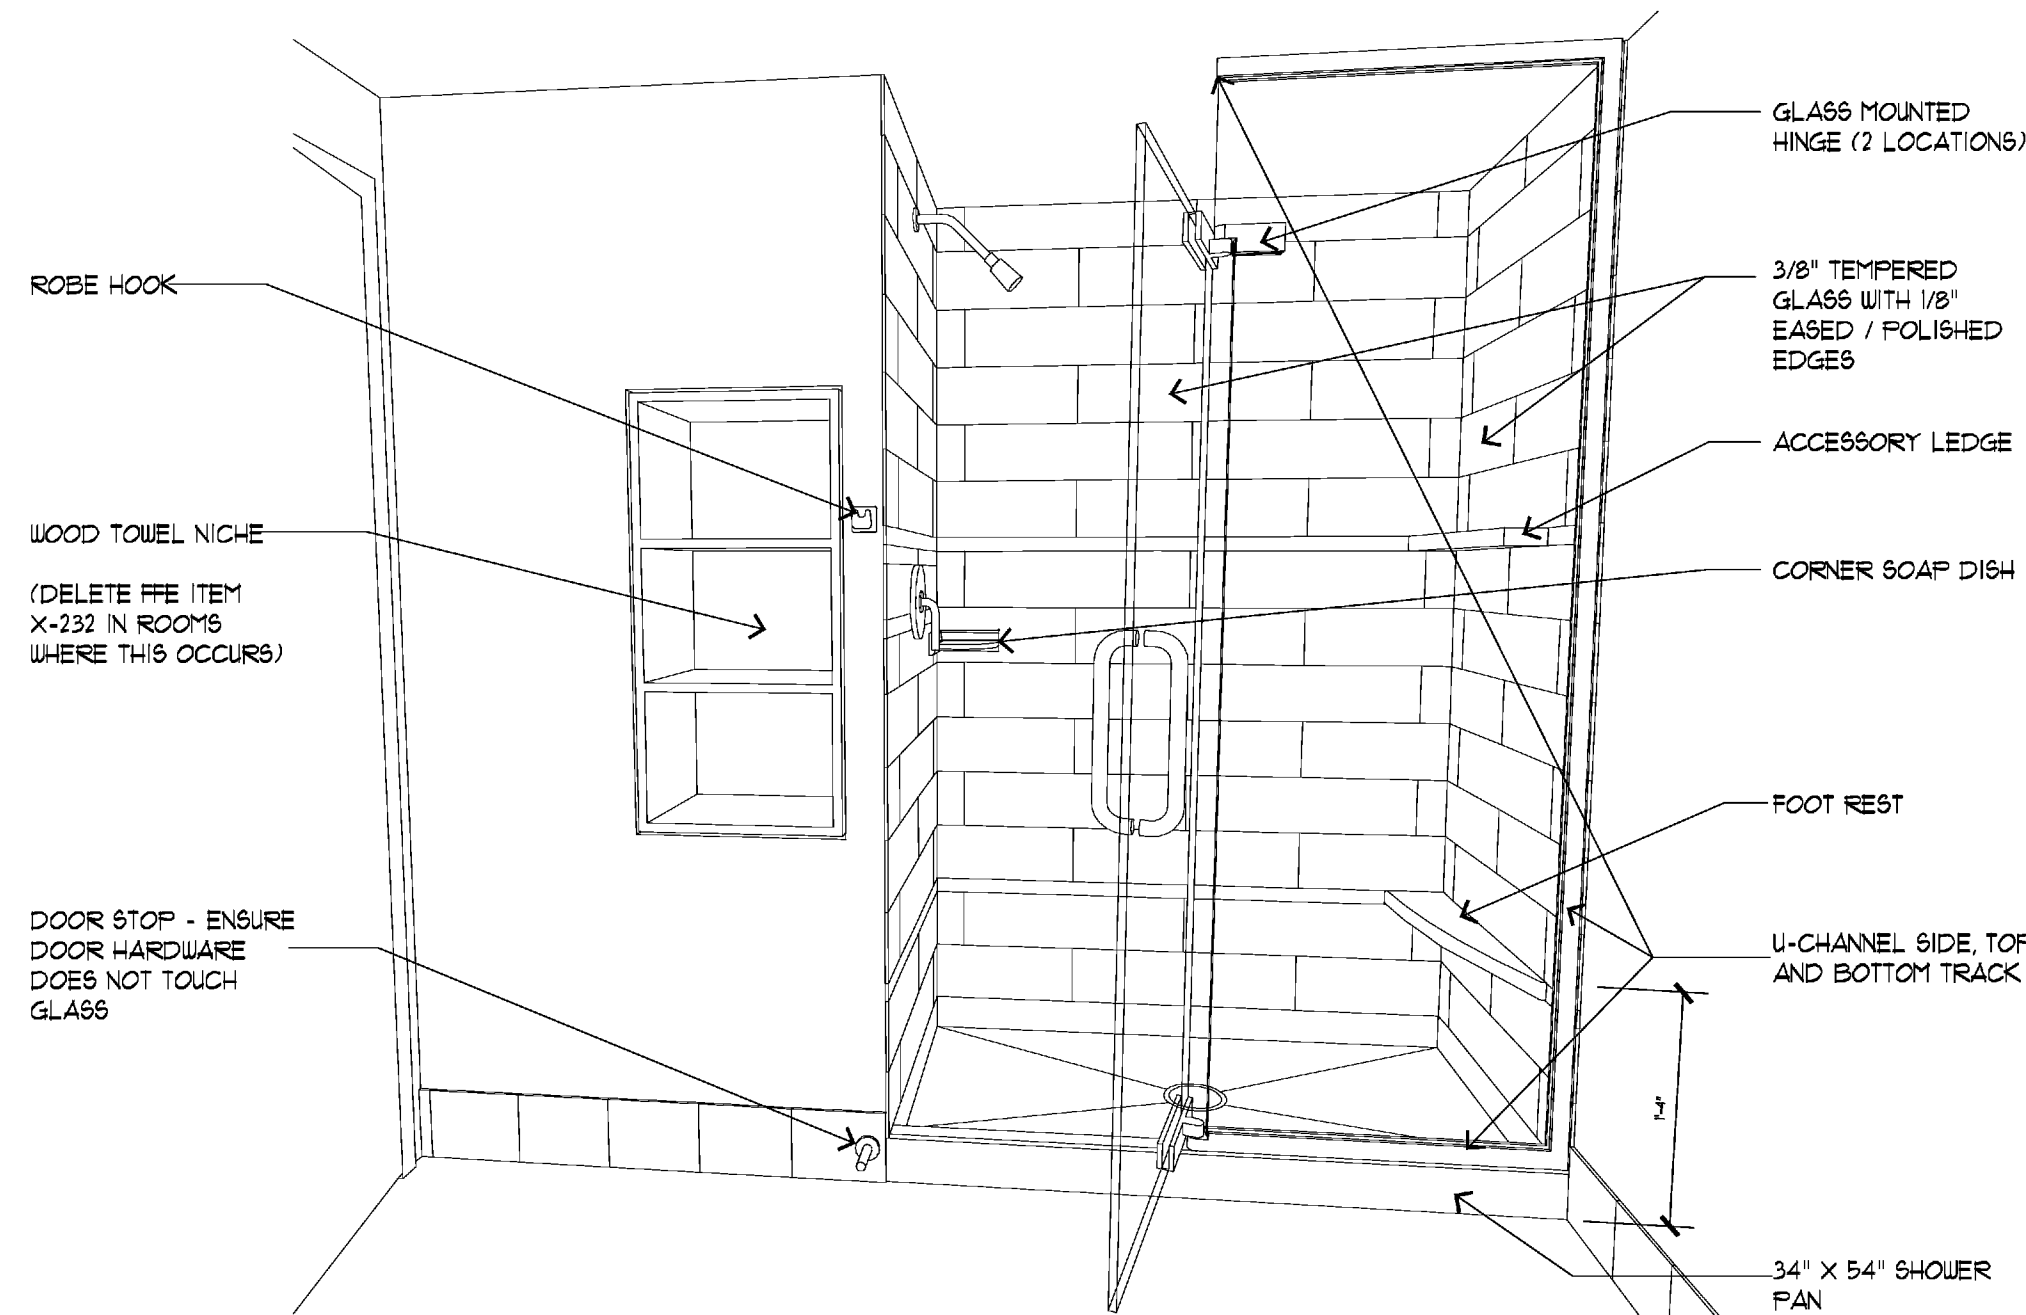


11 SHOWER DETAIL
NOT TO SCALE


7 TUB SEAT DETAIL
1 1/2" ± 1" - Ø"

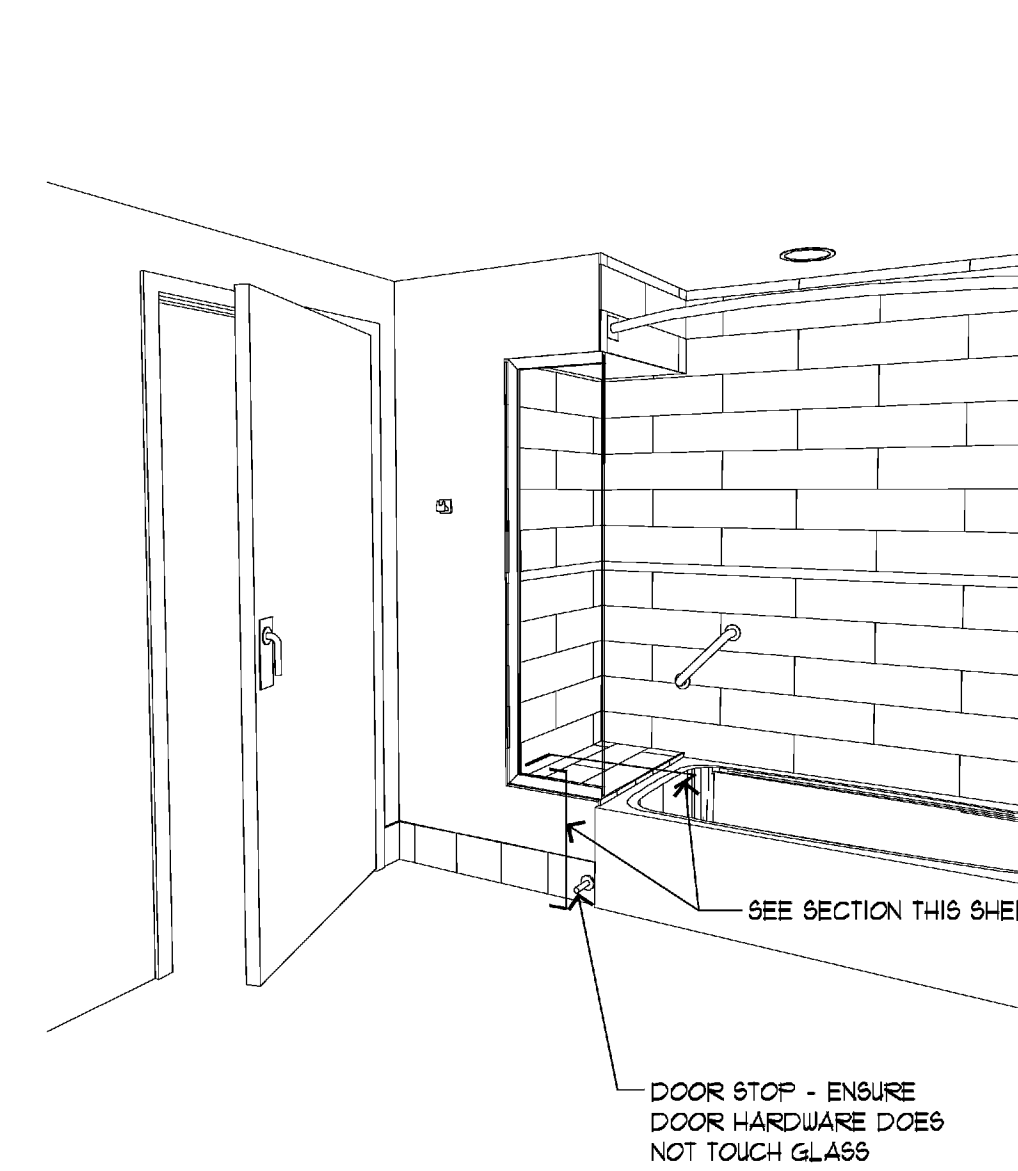


4 TUB SEAT WINDOW
NOT TO SCALE

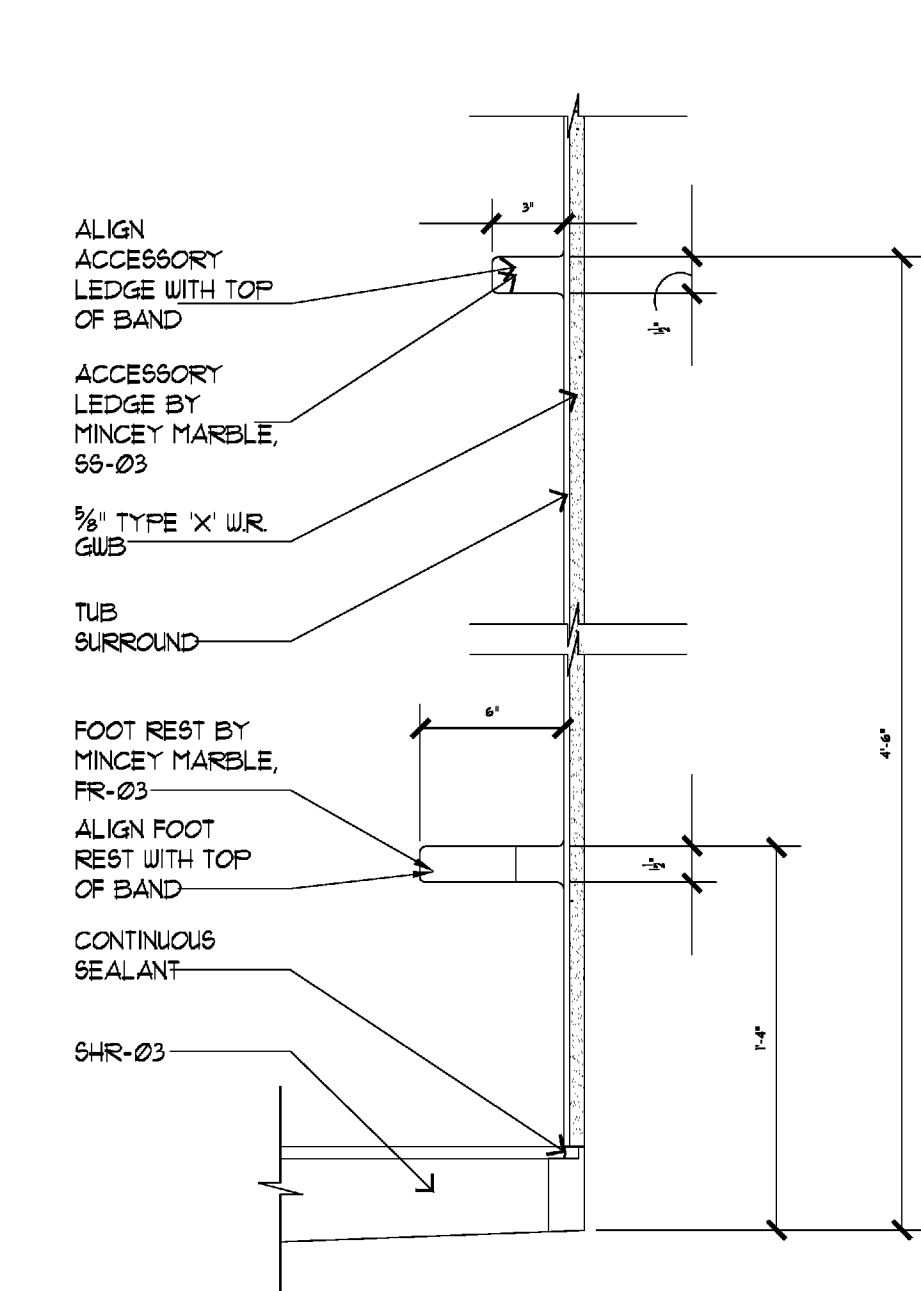


14 ACCESSORY LEDGE SECT.
1 1/2" ± 1" - Ø"

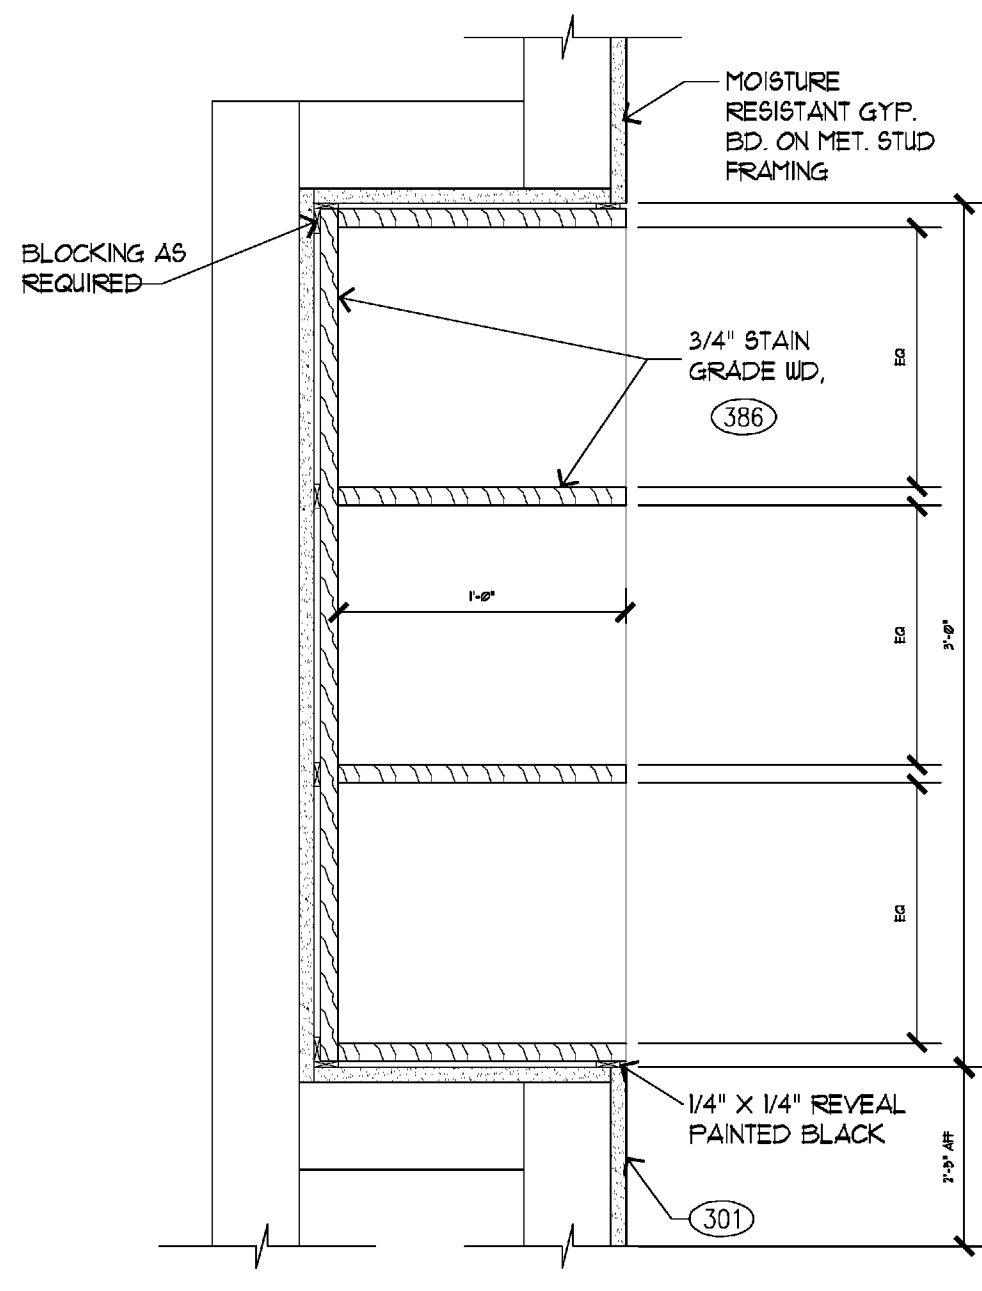


12 NICHE SECTION
1 1/2" ± 1" - Ø"

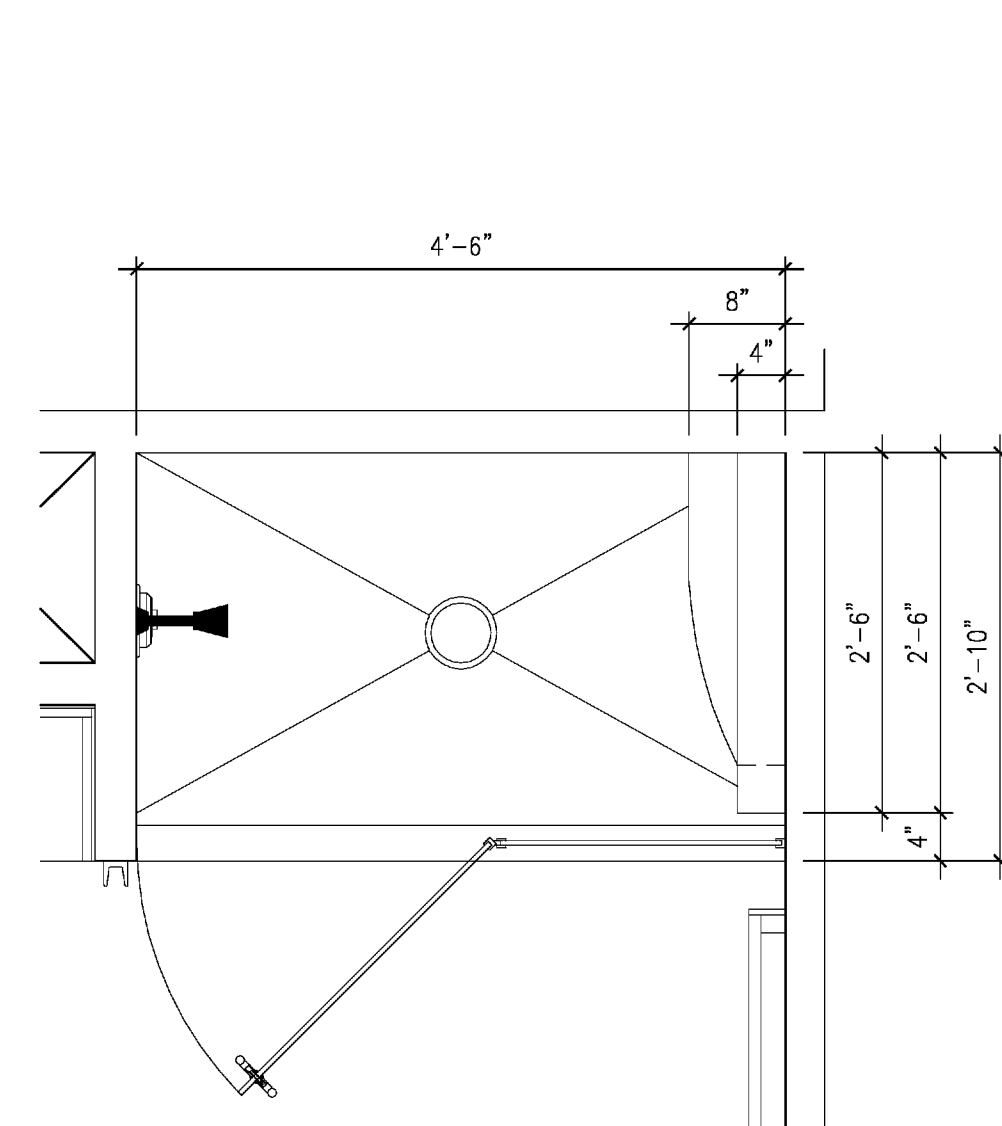


10 PLAN-STANDARD SHWR.
3/4" ± 1" - Ø"

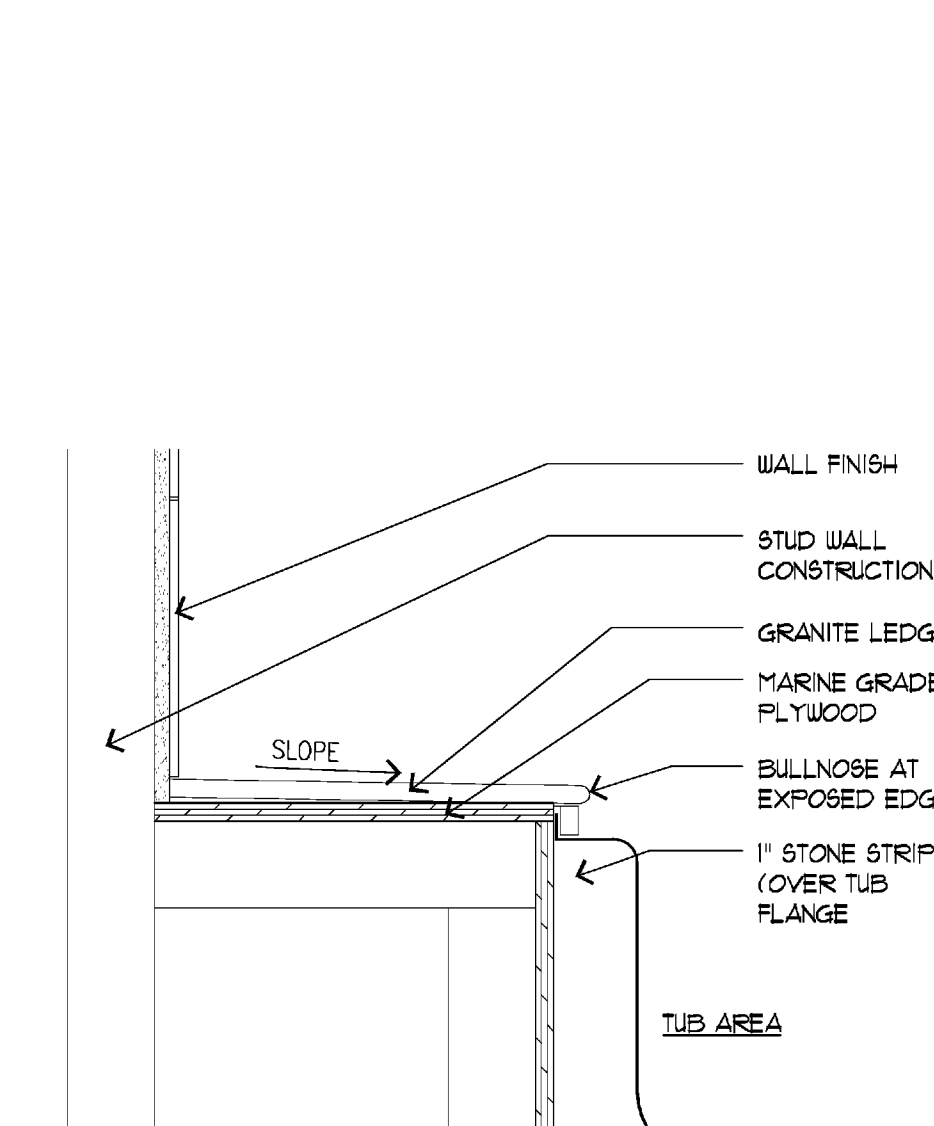


6 SEAT LEDGE DETAIL
1 1/2" ± 1" - Ø"

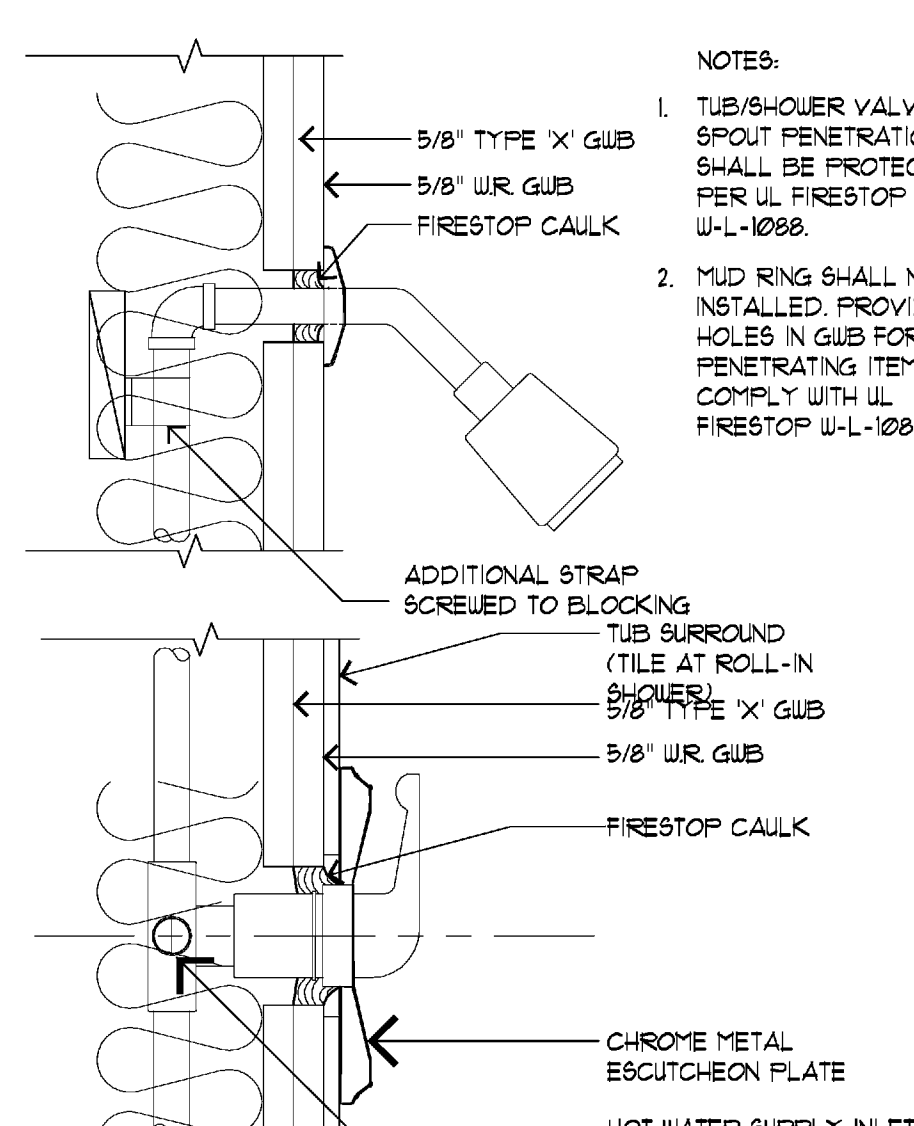

1 TUB/SHOWER DETAIL
NOT TO SCALE

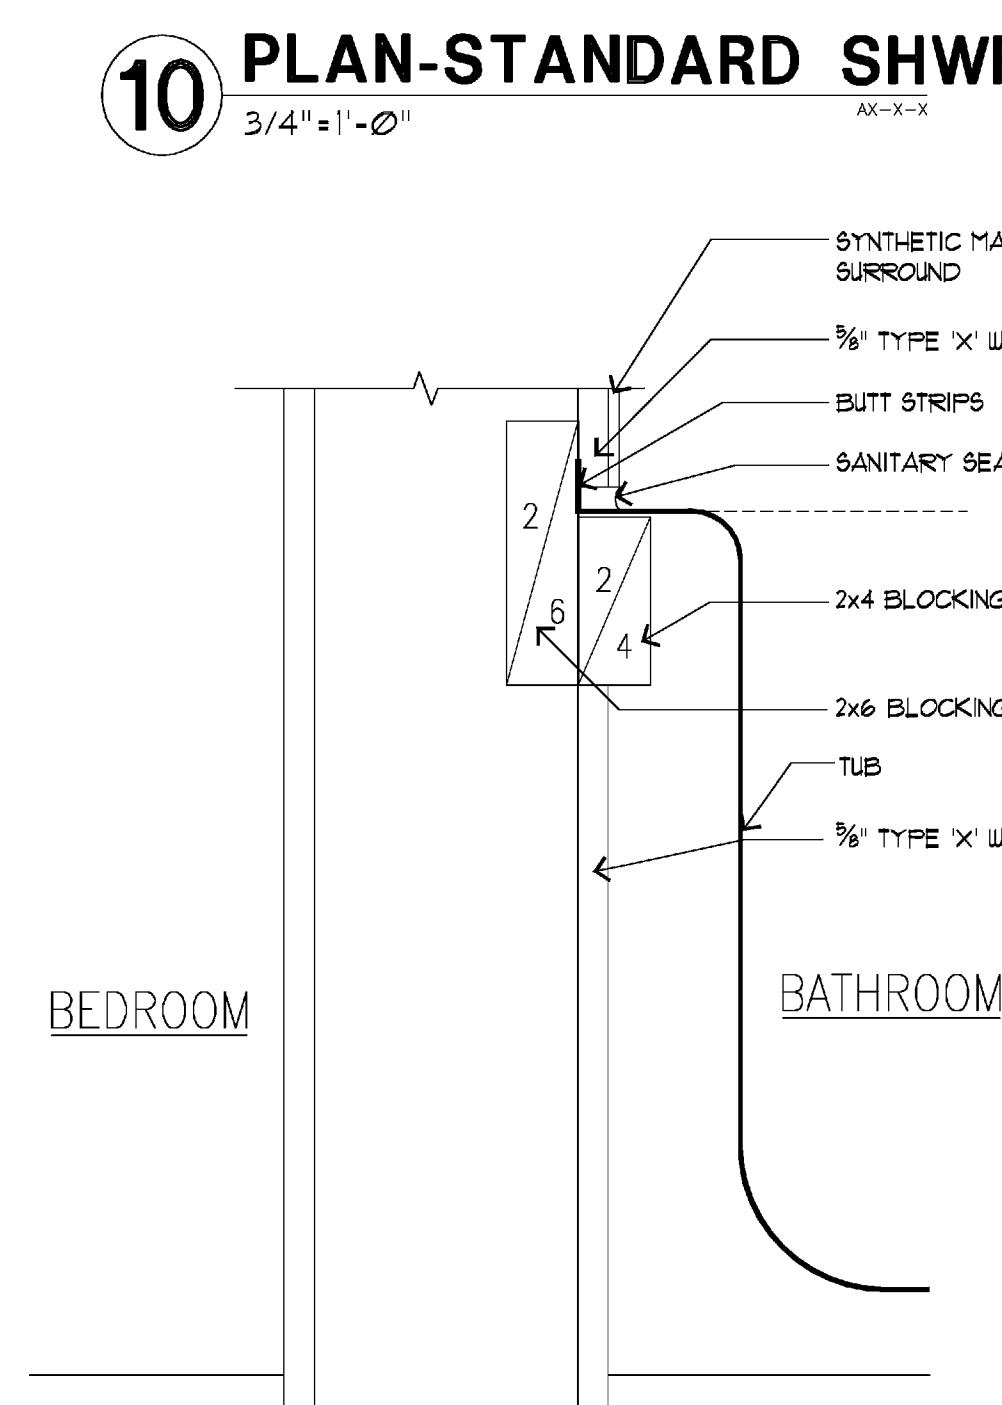


9 TUB @ RATED WALL
3" ± 1" - Ø"

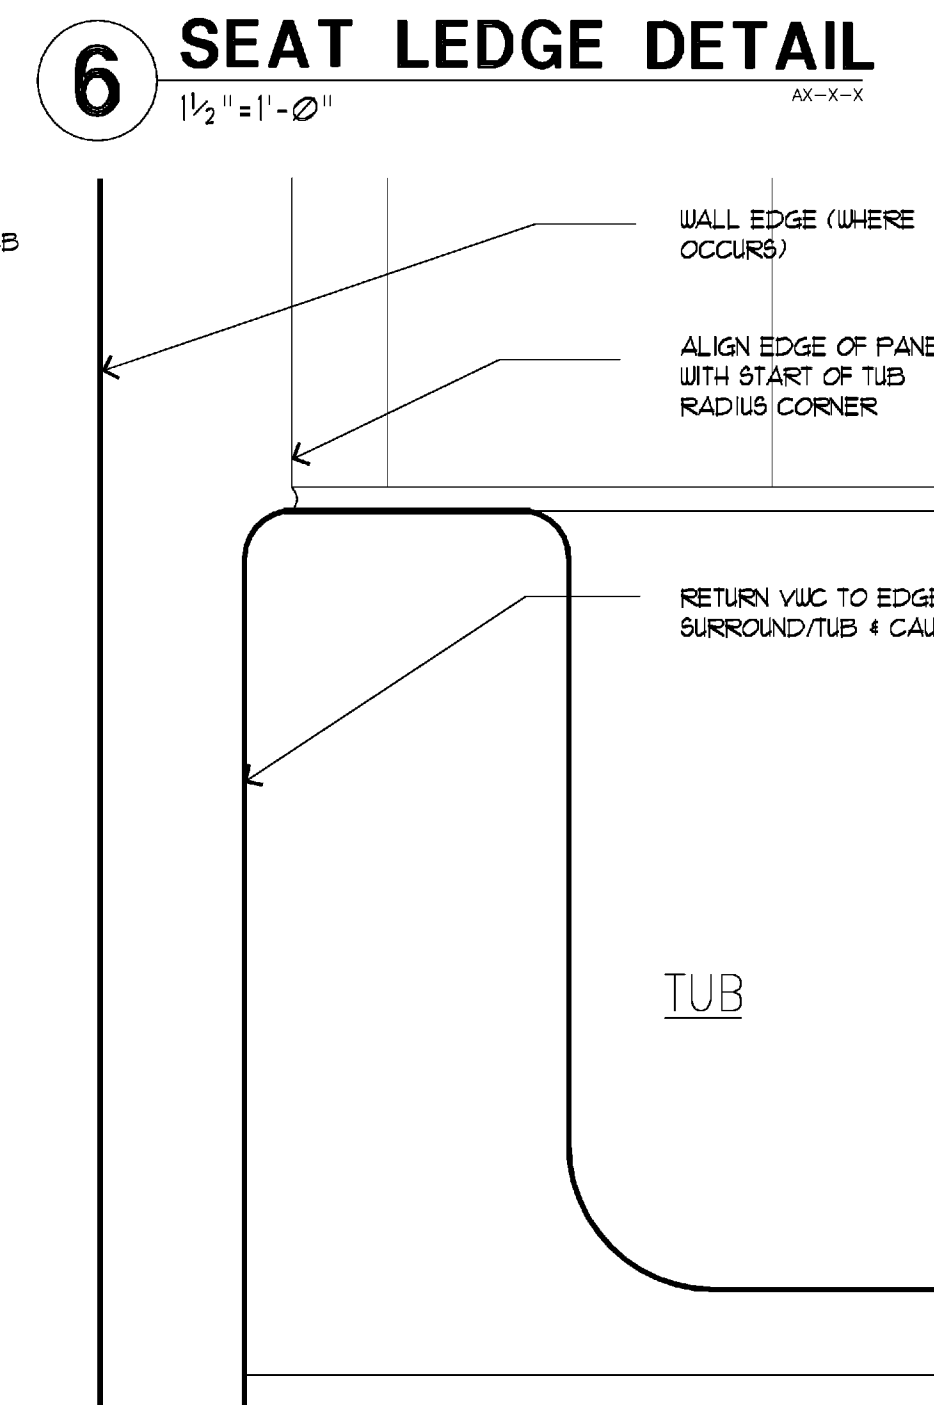


5 TUB SURROUND EDGE
3" ± 1" - Ø"

REFERENCE NOTES


1. SEE MARRIOTT PROJECT MANUAL MASTER, DIVISION 10 FOR TOILET - BATH ACCESSORY MATRIX.

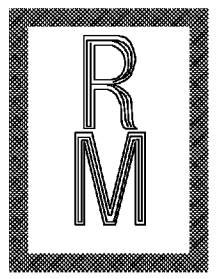

Richard Molenaar
ARCHITECT

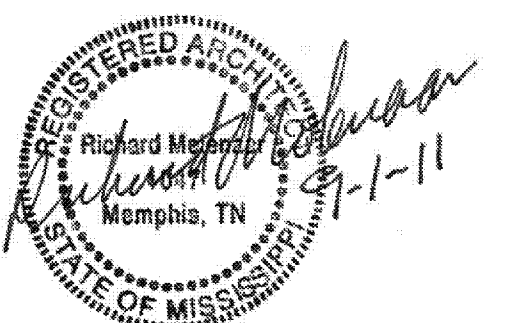

PROJECT NAME:

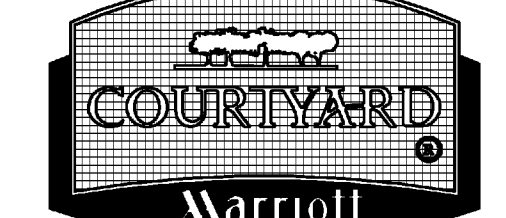

Riverwind Drive Pearl, Mississippi

SHEET TITLE:

Guest Room Details

PROJECT NO.
09018

LATEST REVISION:

DRAWN BY:

CHECKED BY:

SHEET NUMBER:

DATE:

9/01/2011

A718