




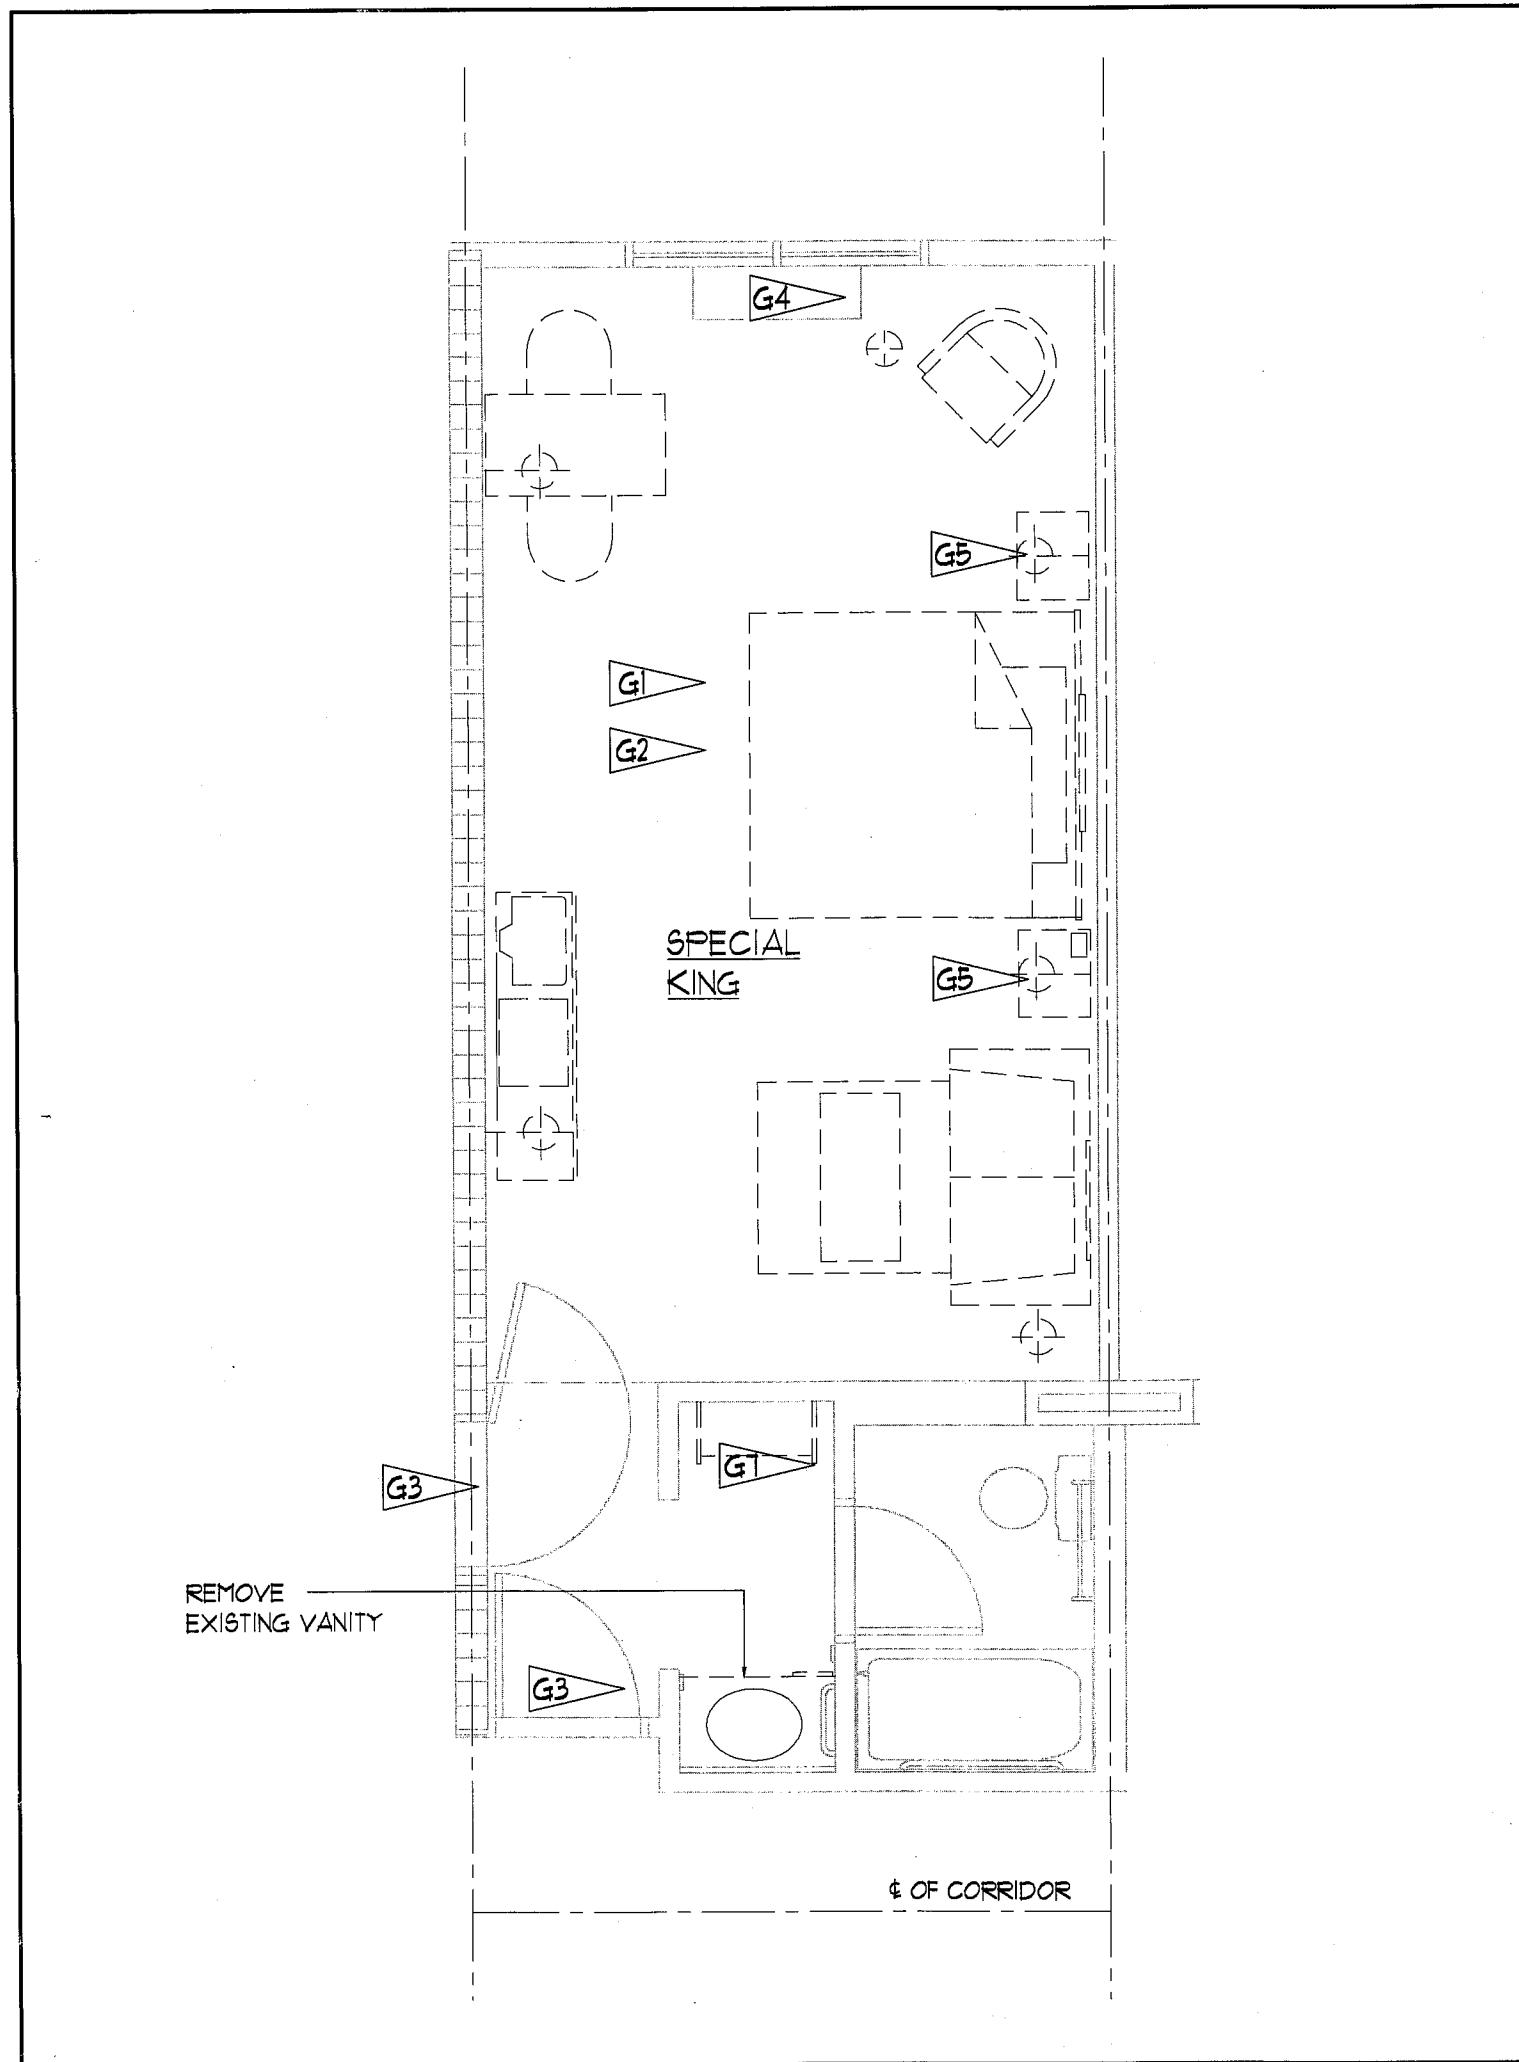


5 Plan Detail
Typical Special King Demolition Plan

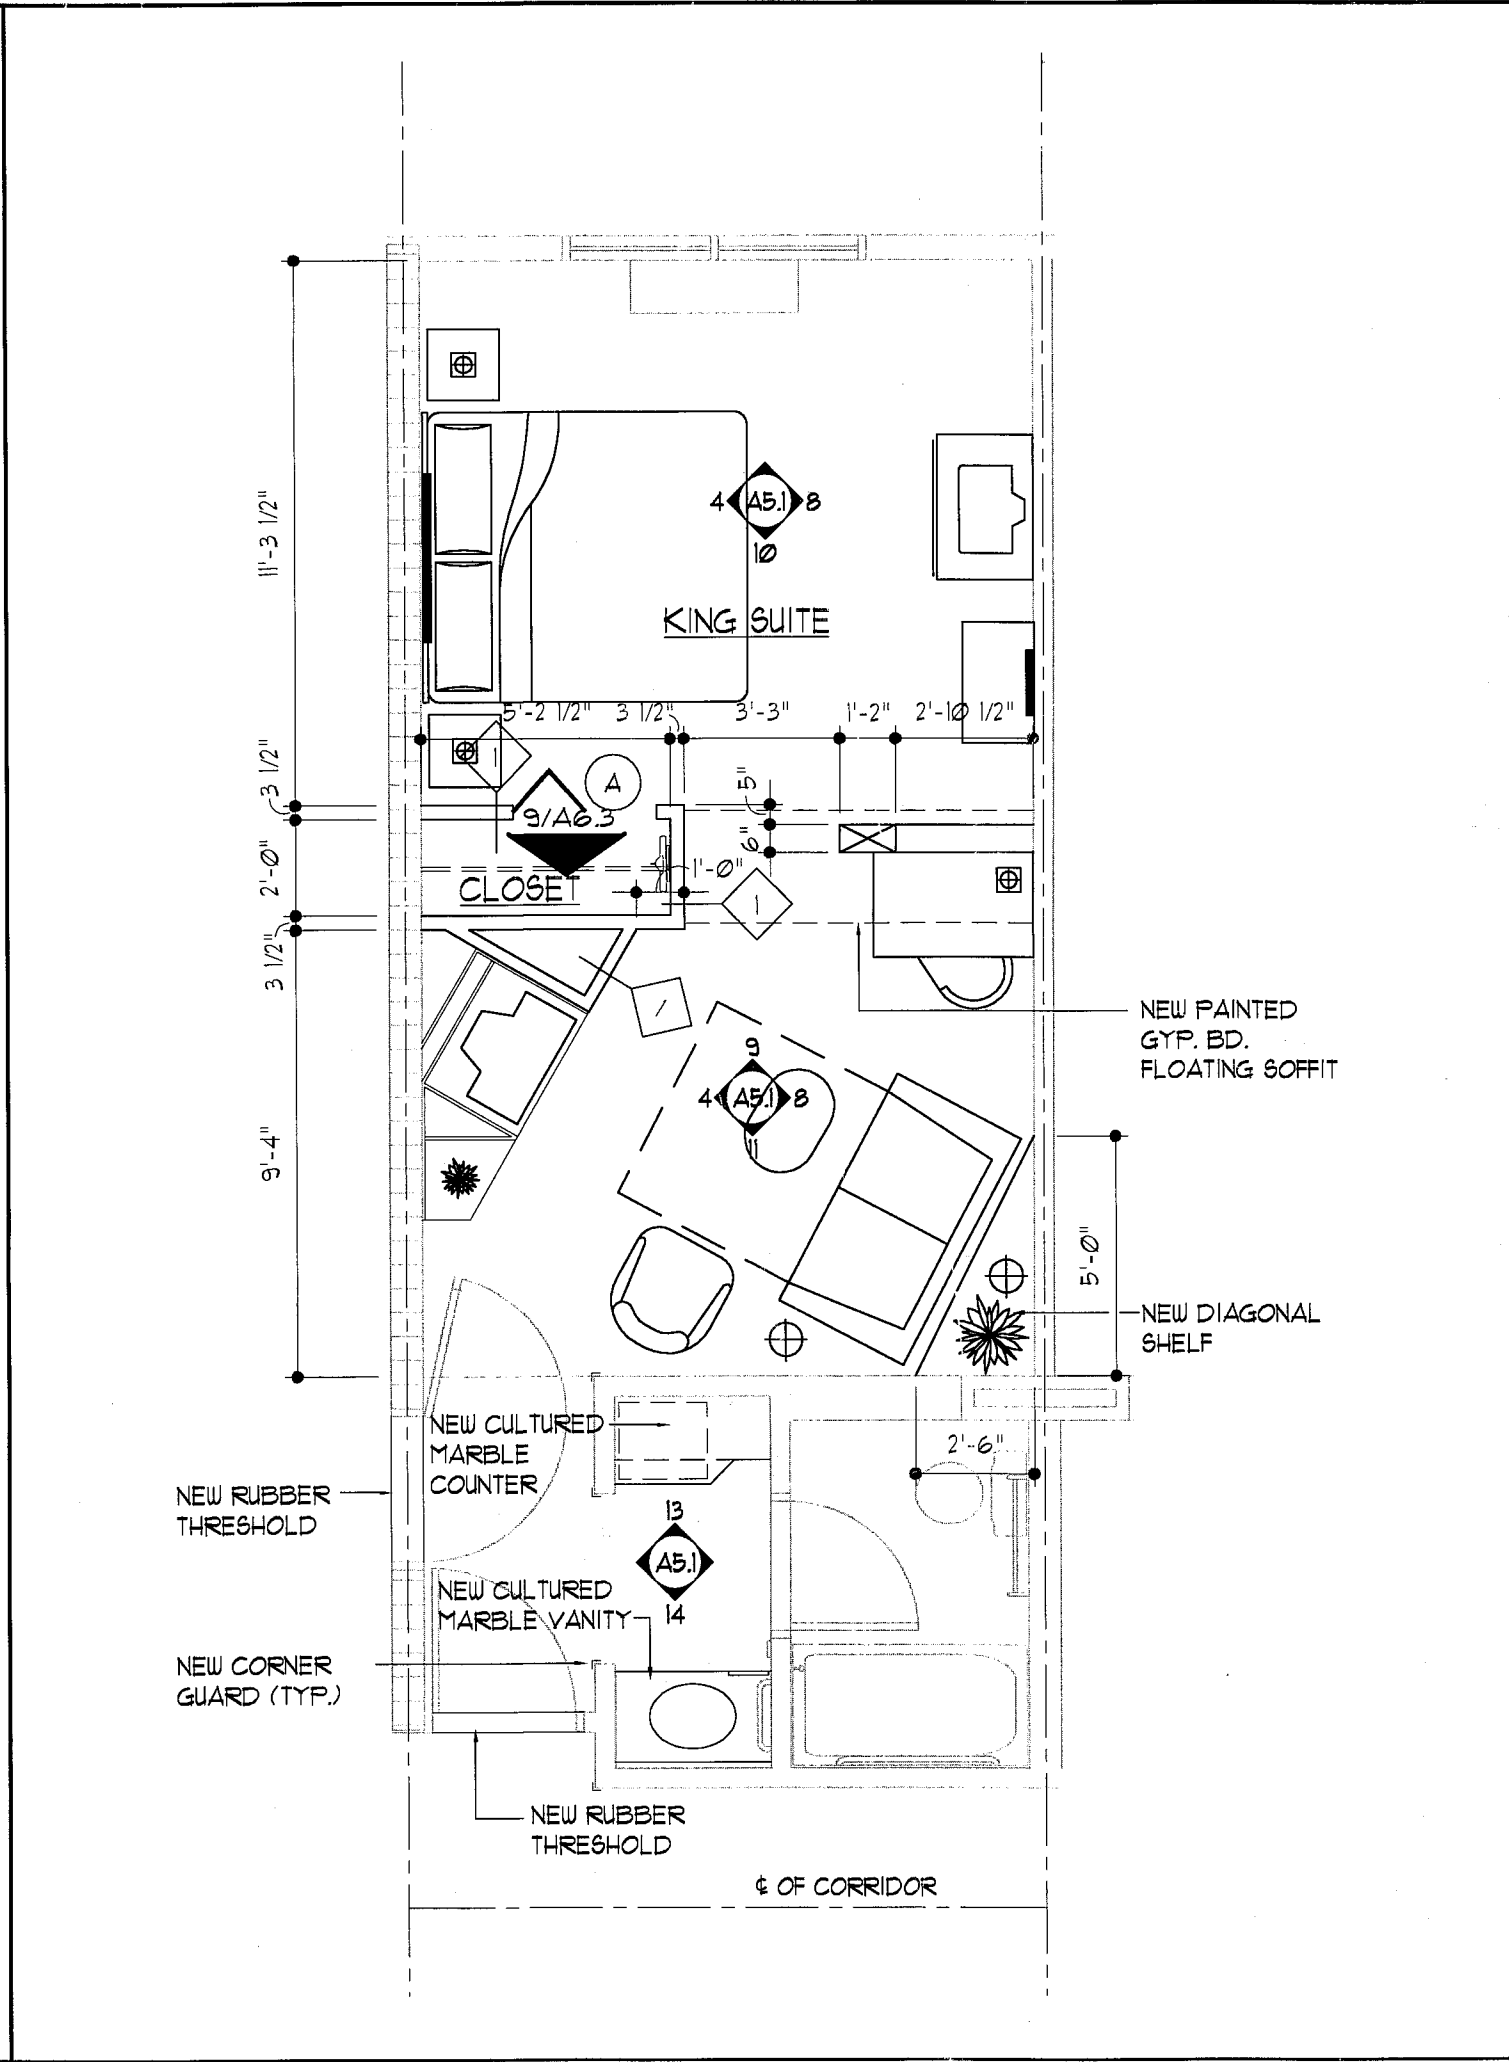


6 Plan Detail
Typical King Suite

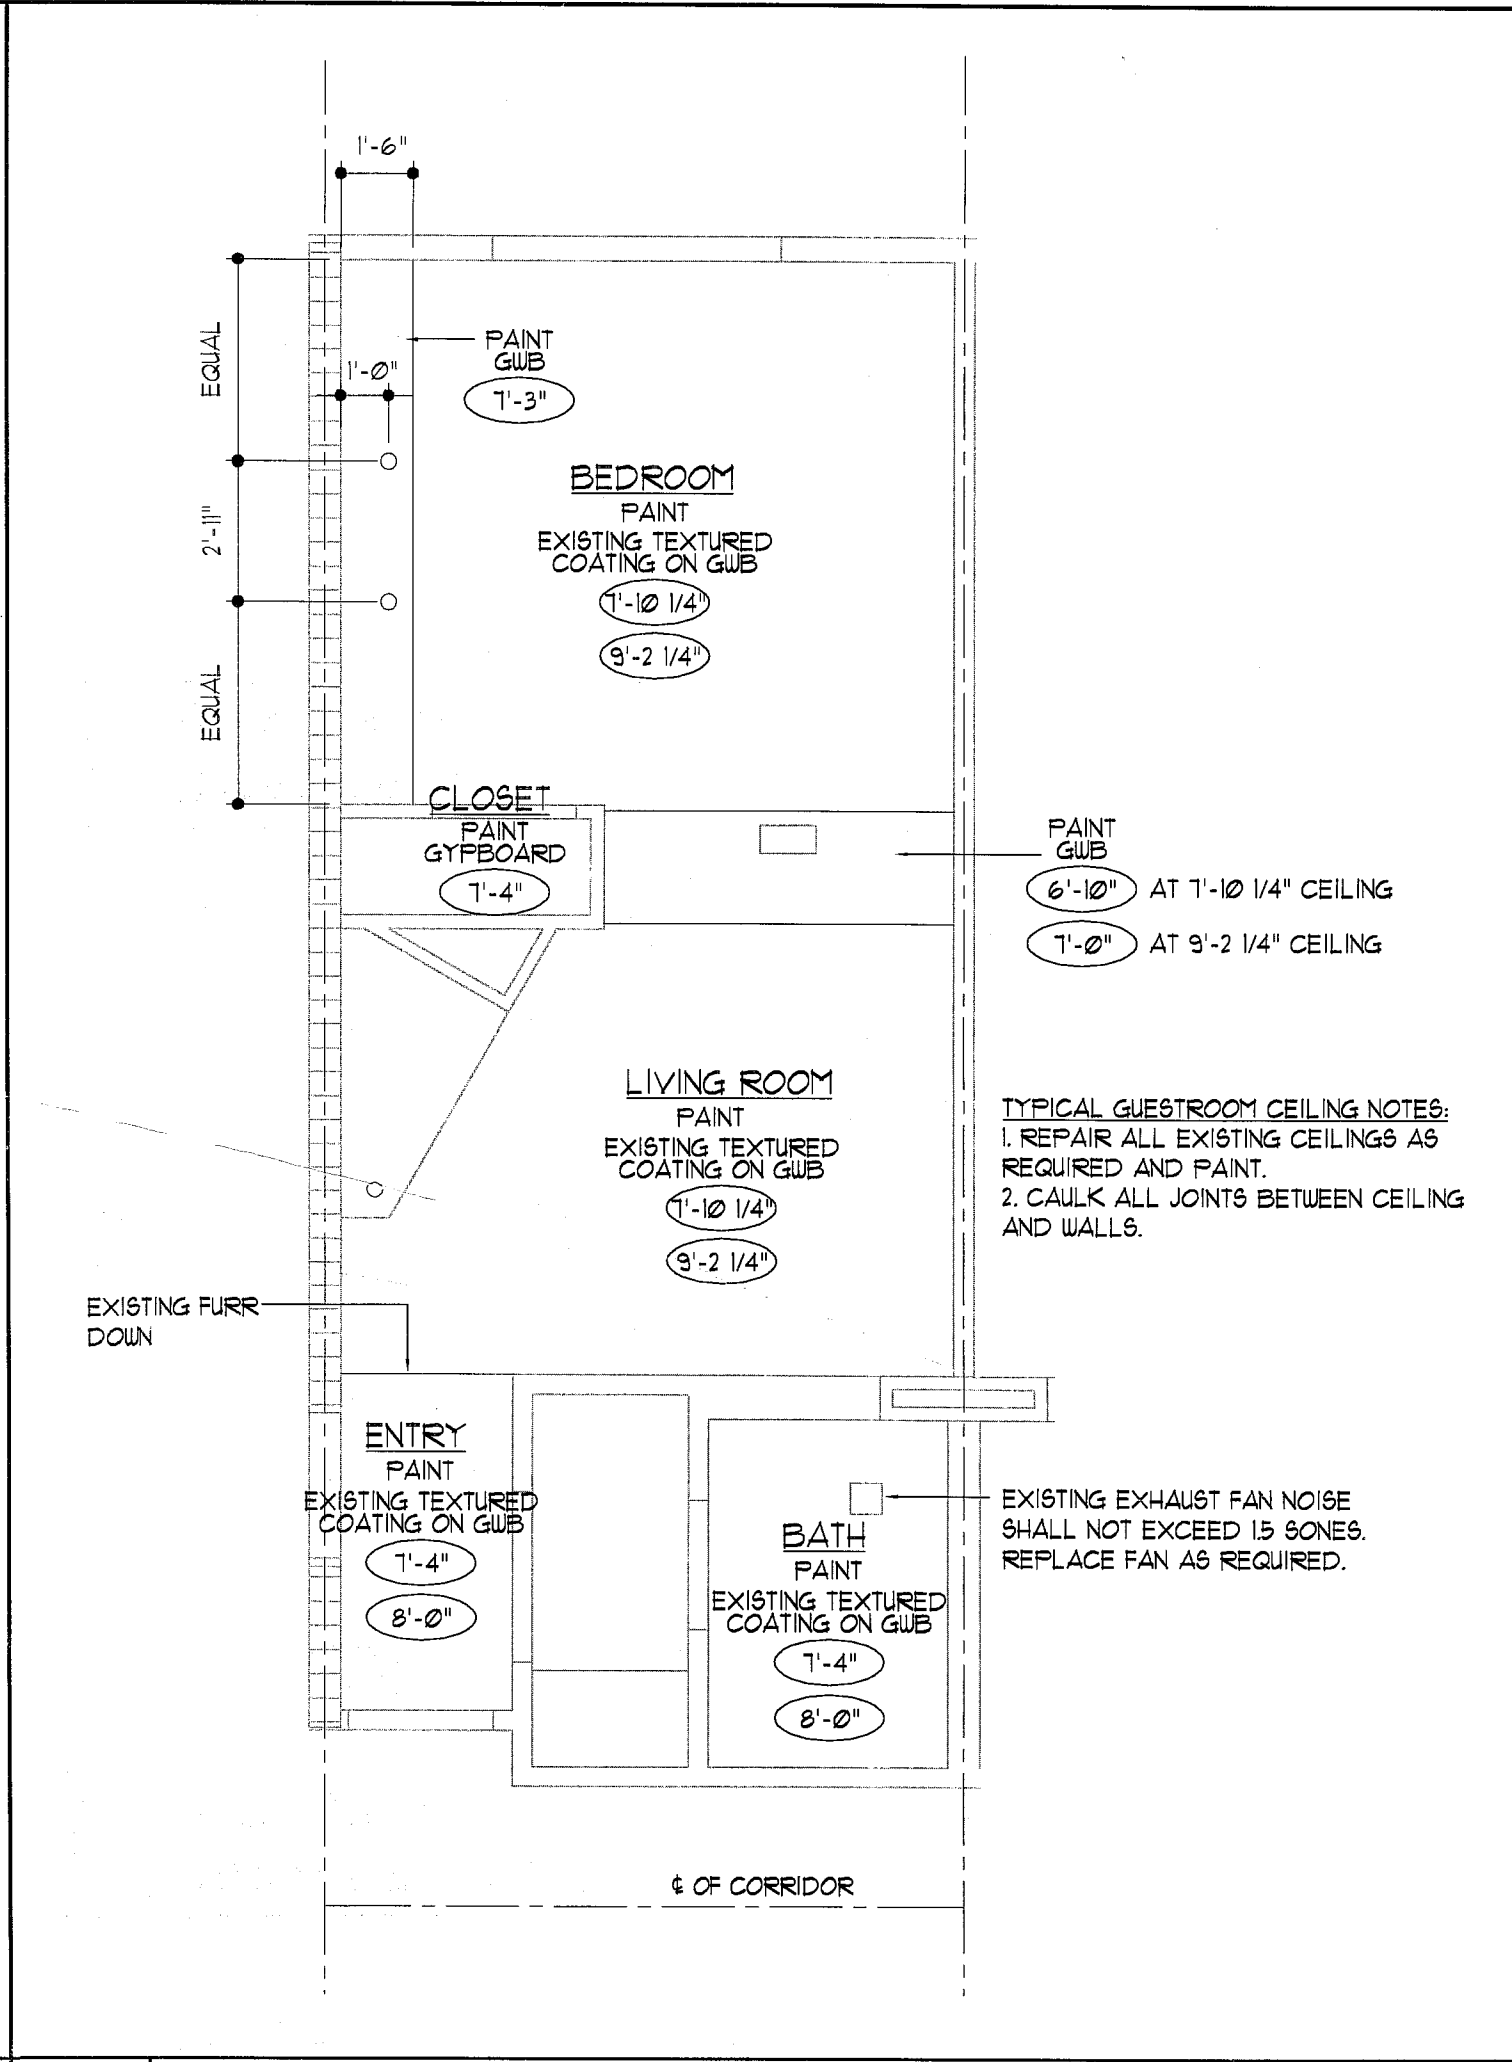


7 Plan Detail
Typical King Suite Ceiling

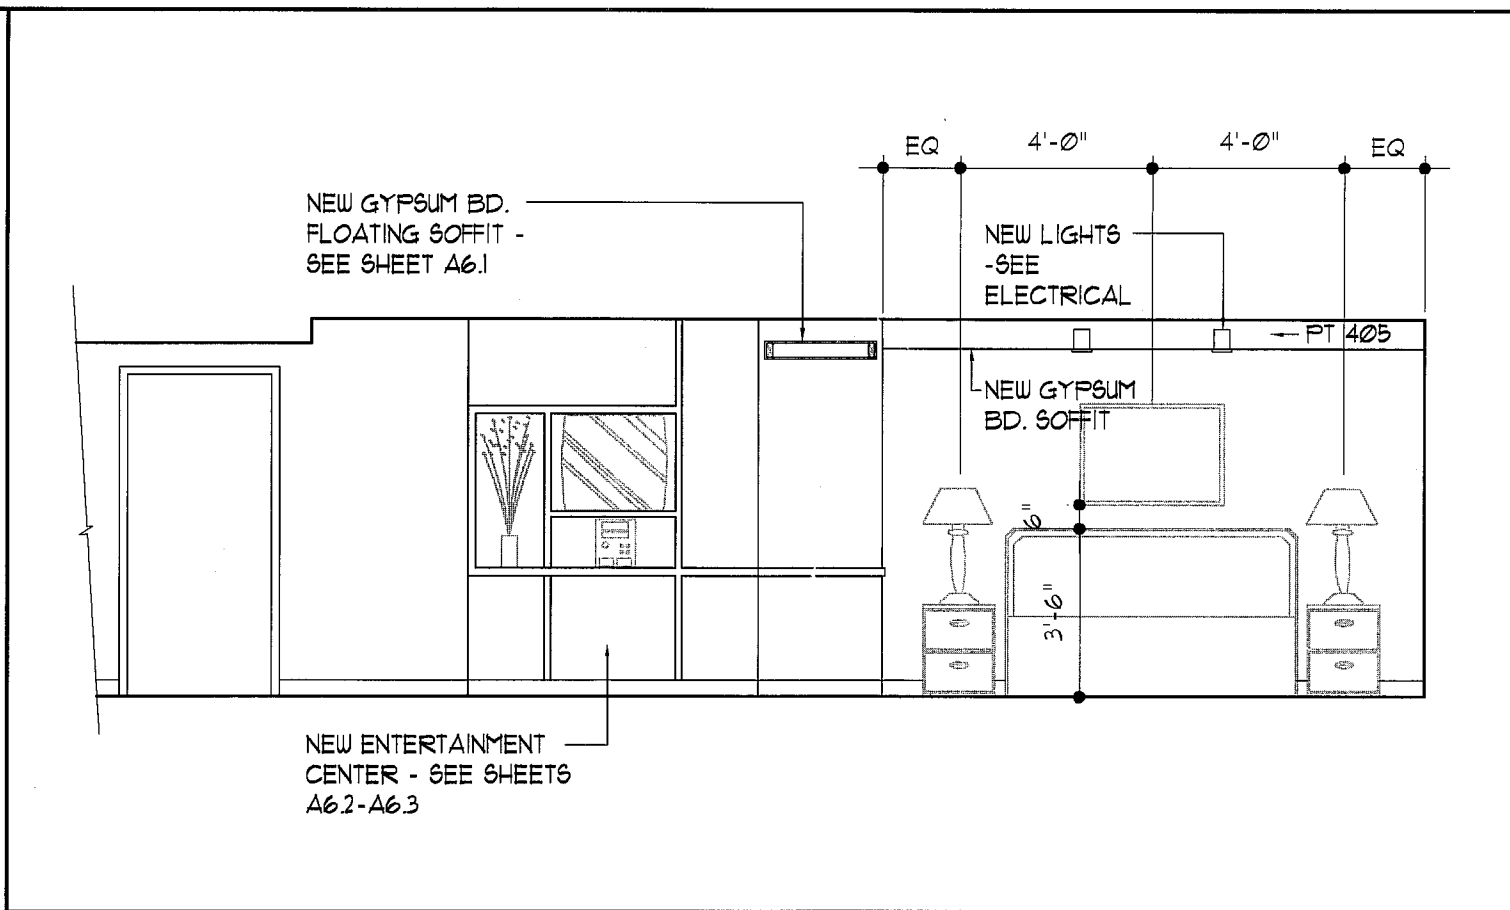


4 Elevation Detail
King Suite

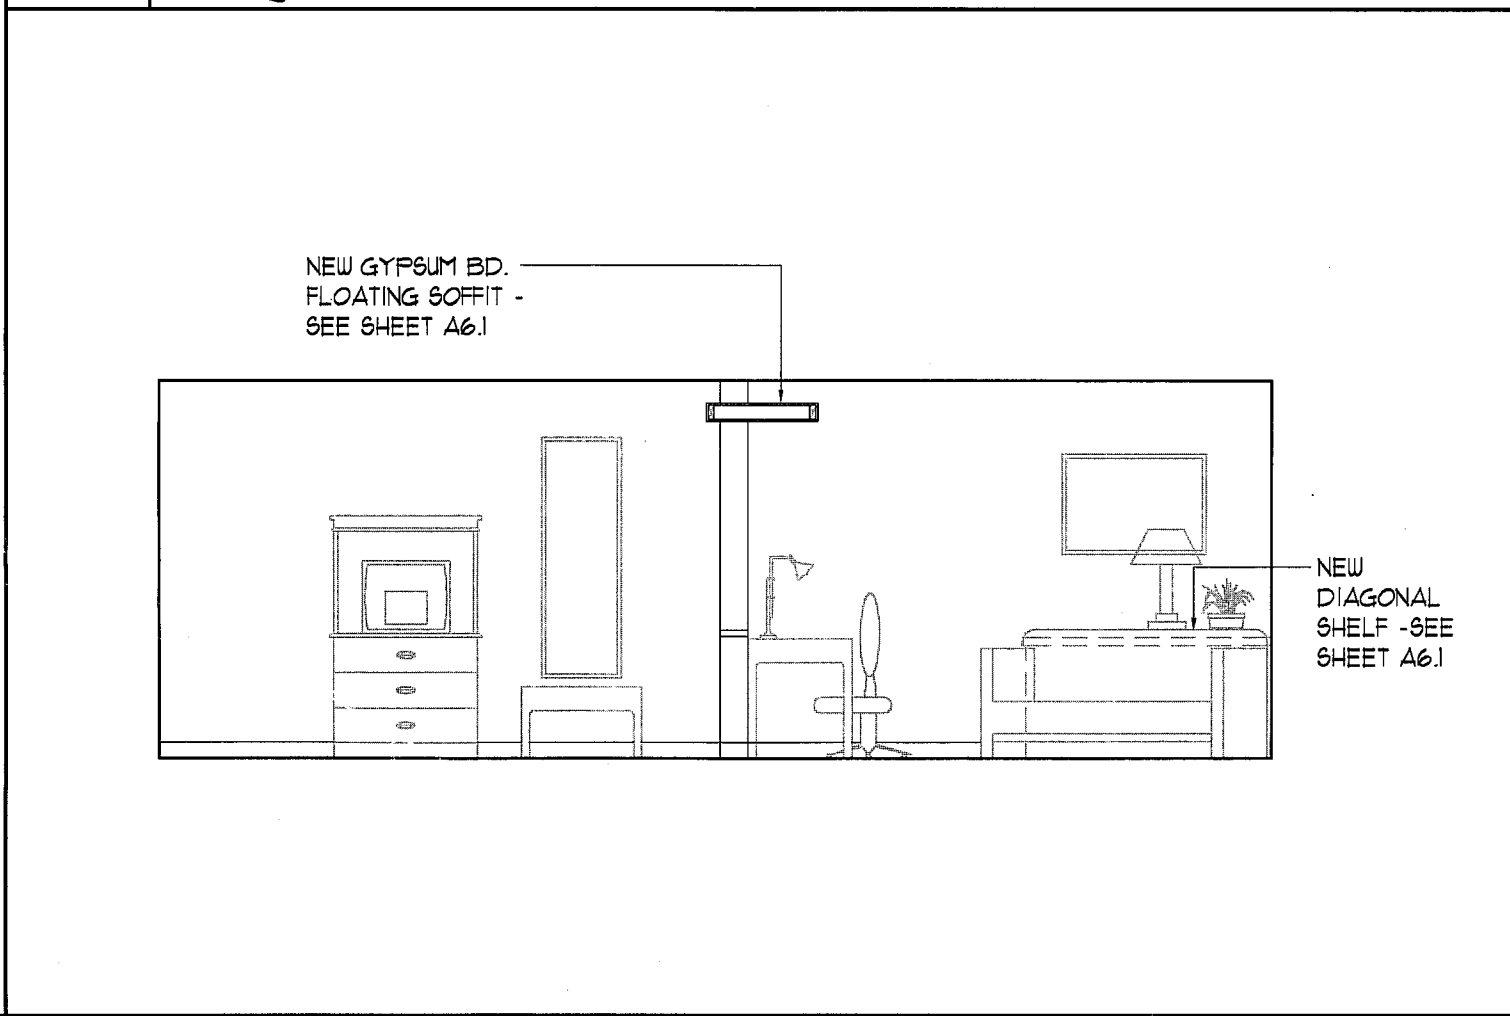


8 Elevation Detail
King Suite

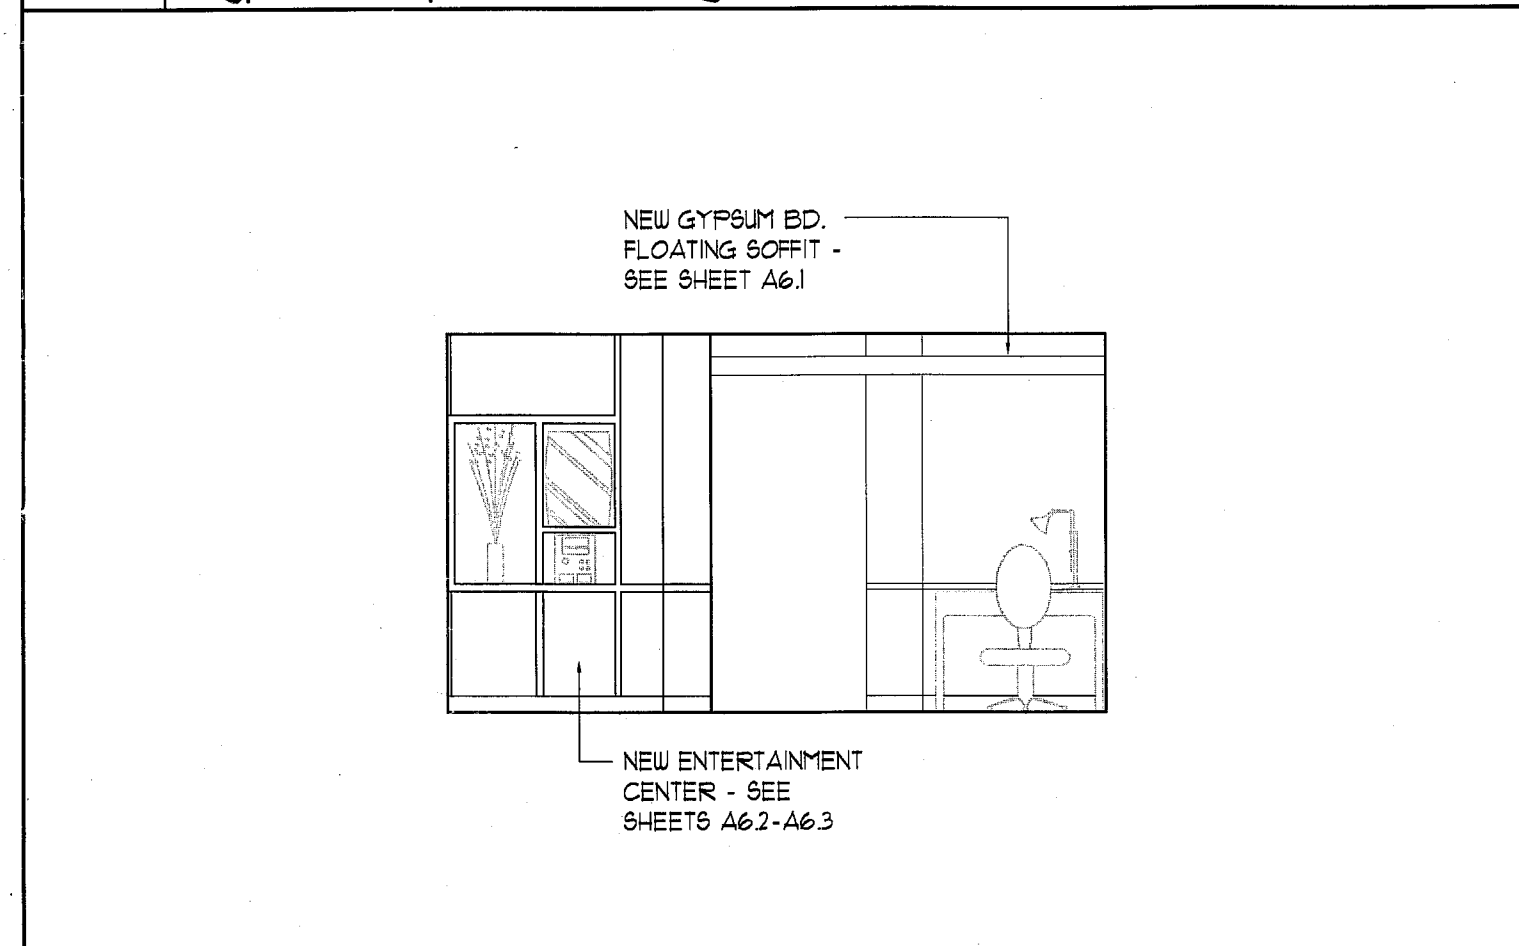


9 Elevation Detail
King Suite Guestroom

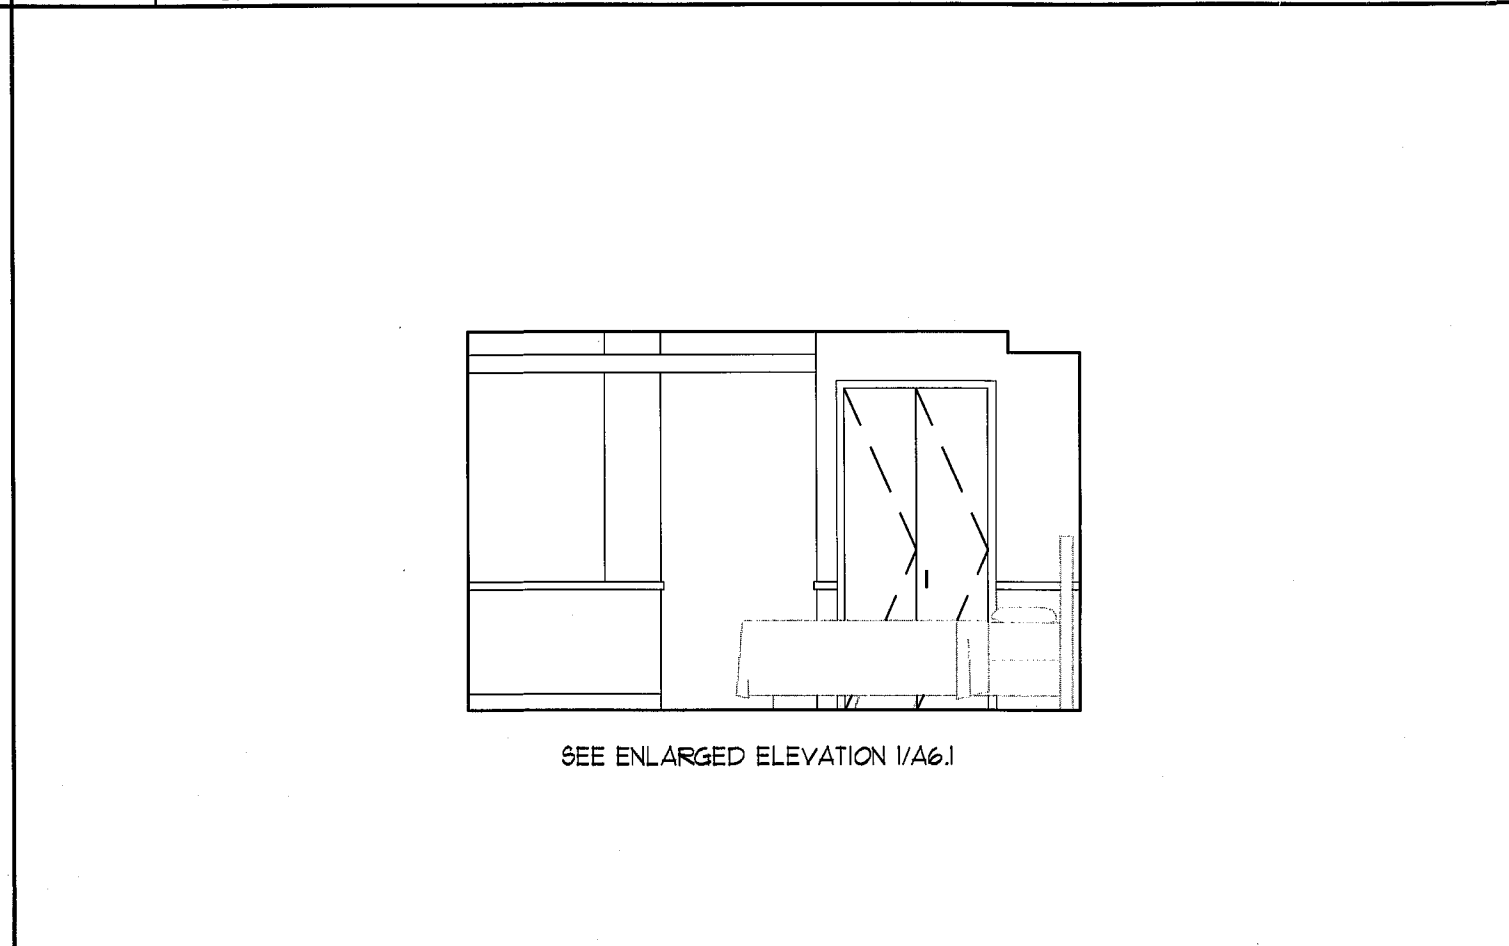


10 Elevation Detail
King Suite Guestroom

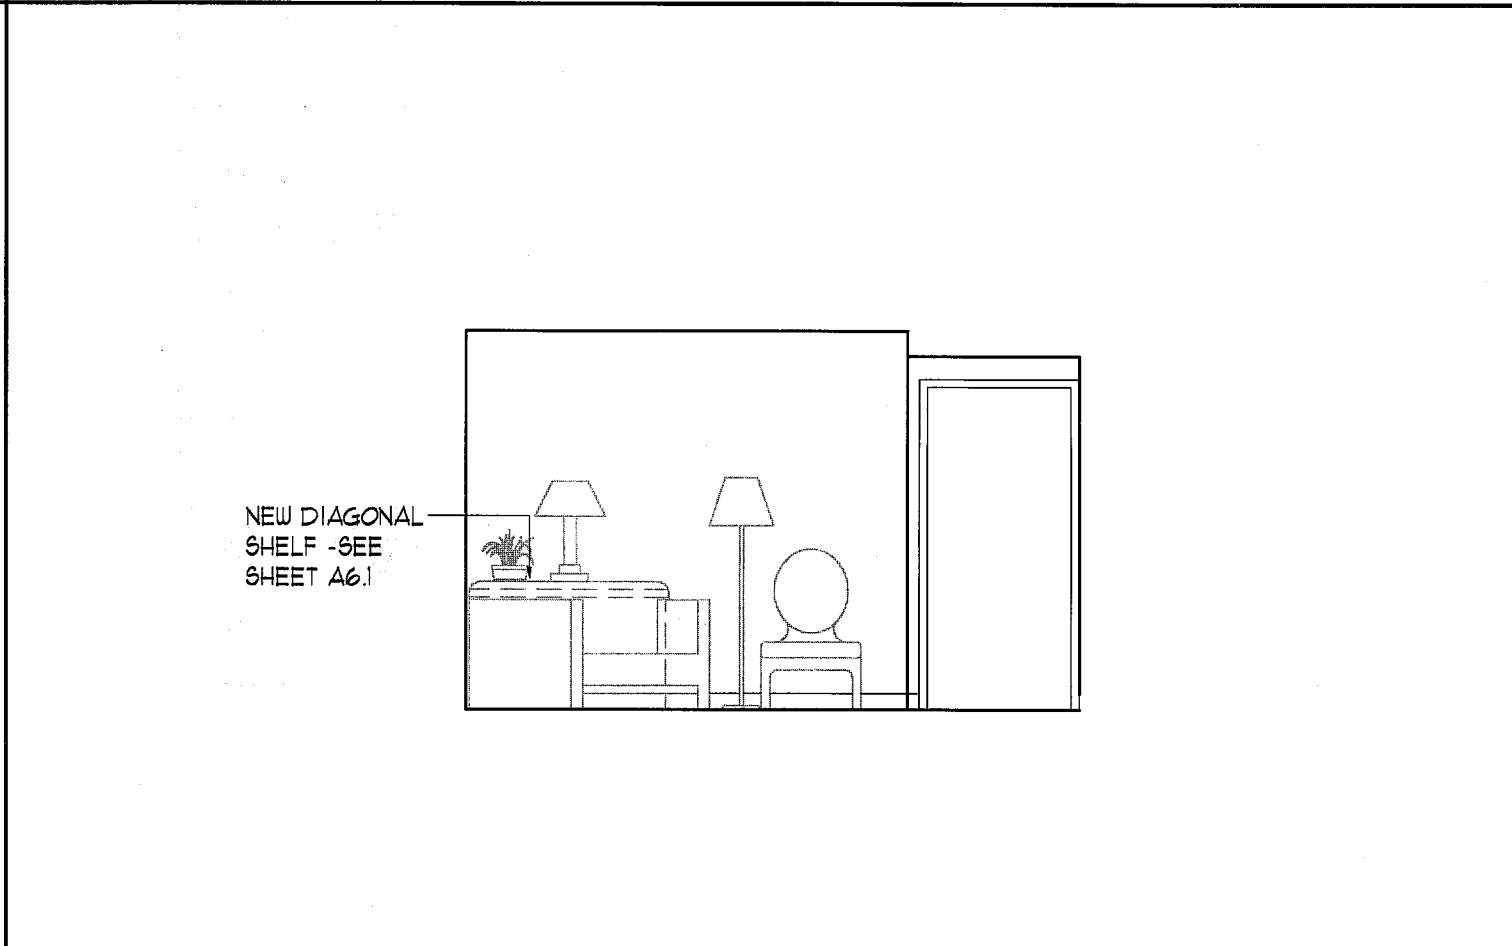

11 Elevation Detail
King Suite Guestroom

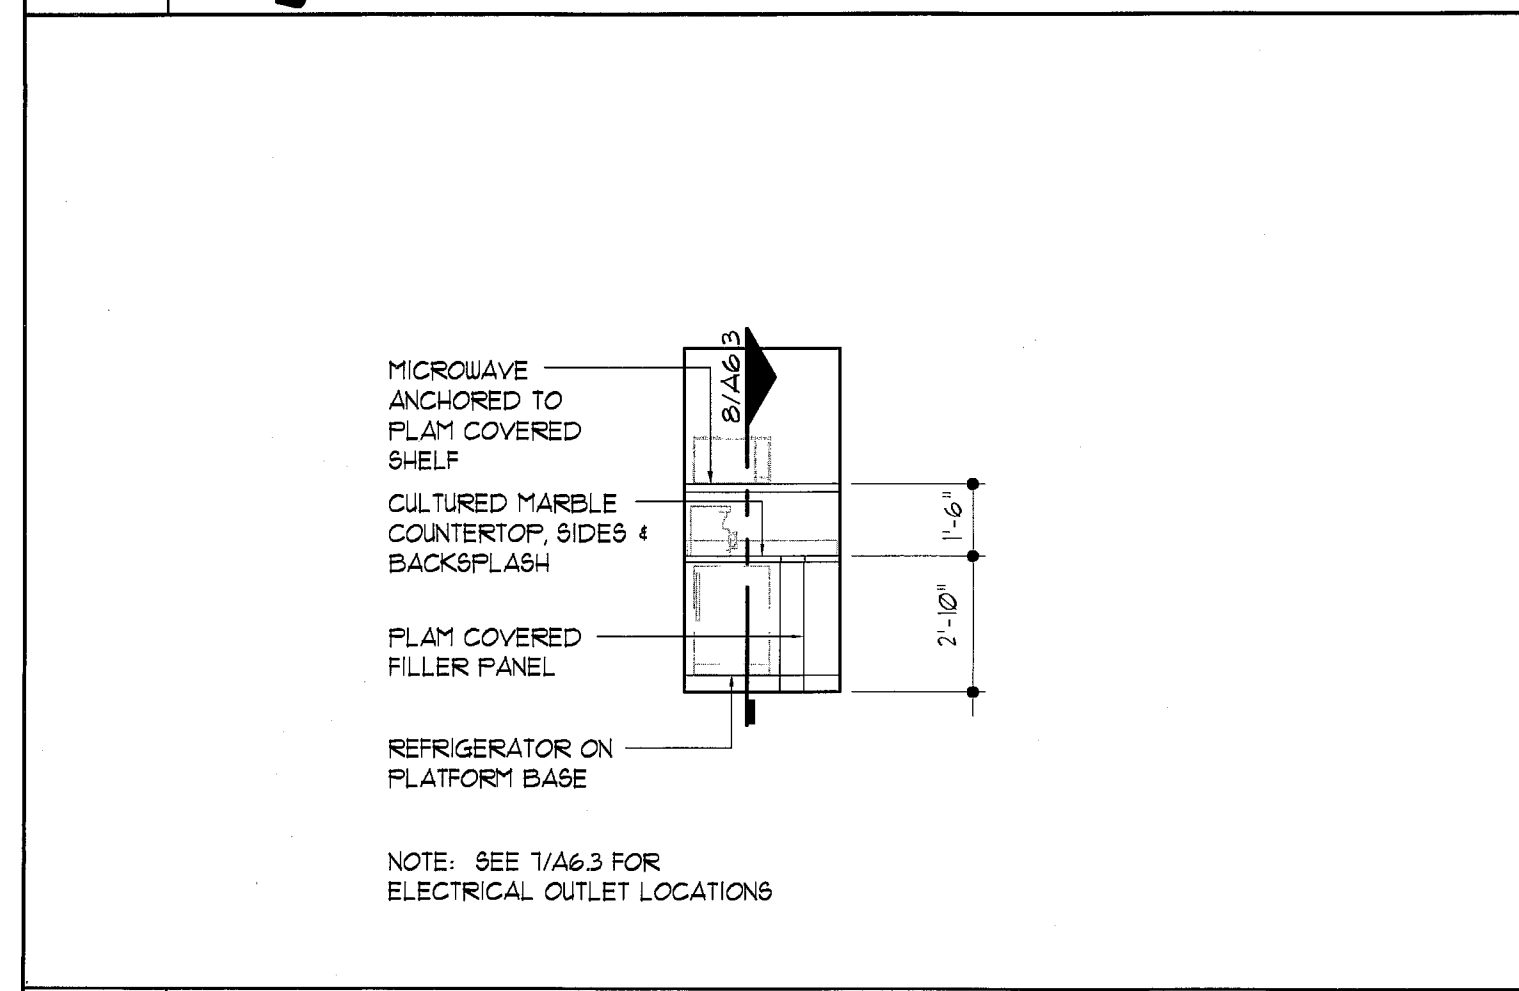

13 Elevation Detail
King Suite Guestroom Ref./Microwave Cabinet

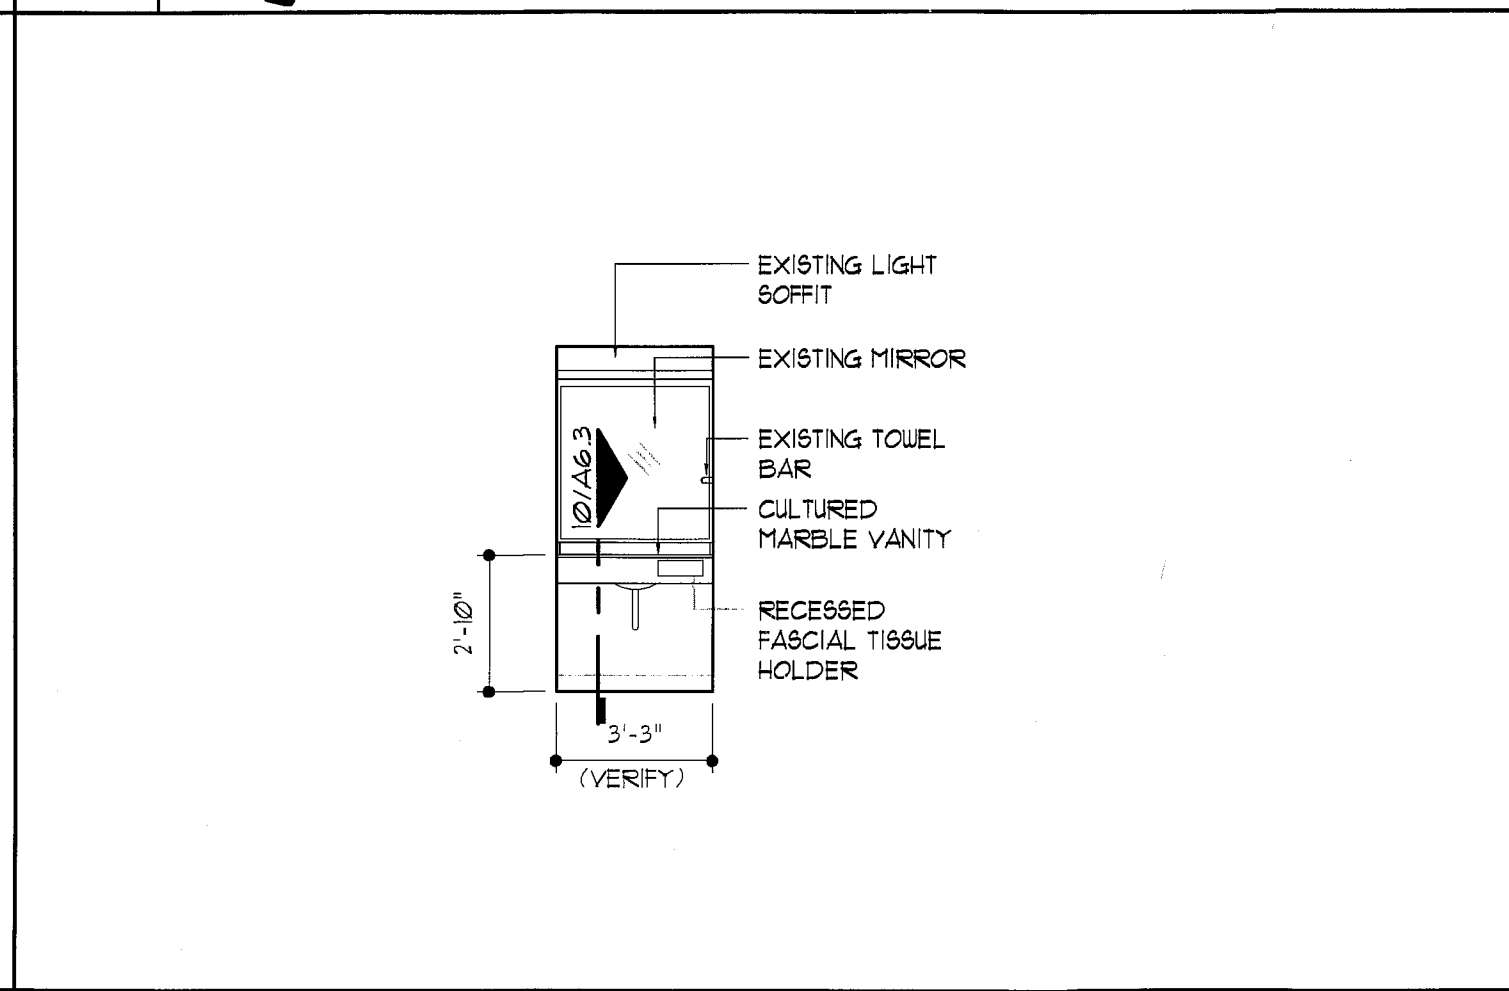

14 Elevation Detail
King Suite Guestroom Vanity

DEMOLITION LEGEND	
	TO BE REMOVED
	EXISTING TO REMAIN

KEY LEGEND	
	WALL TYPE KEY (SEE SHEET A81)
	ROOM FINISH KEY (SEE SHEET A81)
	DOOR KEY (SEE SHEET A81)
	ELEVATION KEY (SEE SHEET NUMBER INSIDE OF KEY)
	WINDOW KEY (SEE SHEET A81)

- TYPICAL GUESTROOM DEMOLITION NOTES:**
- G1 REMOVE ALL FURNITURE
 - G2 REMOVE CARPET & CARPET BASE
 - G3 REMOVE THRESHOLD
 - G4 REMOVE DRAPERY
 - G5 REMOVE WALL MOUNTED LIGHT FIXTURES (PATCH AND REPAIR WALL)
 - G6 REMOVE LAVATORY AND MIRROR (ACCESSIBLE ROOMS ONLY)
 - G7 REMOVE COAT RACK (ACC. AND KING SUITE ROOMS ONLY)

- GUESTROOM FF&E NOTES:**
1. PROVIDE ALL NEW FURNITURE AND FURNISHINGS PER STANDARD TO INCLUDE SOFT SEATING, LIGHTING, ARTWORK AND DRAPEY.
 2. PROVIDE 9" MATTRESS PER NEW STANDARD.
 3. PROVIDE NEW 25" TELEVISION MOUNTED ON SWIVEL FOR ALL GUESTROOMS.
 4. TOUCH UP CASEGOODS TO LIKE NEW CONDITION.
 5. ALL CASEGOOD FULLS ARE TO MEET ACCESSIBILITY STANDARDS. REPLACE AS REQUIRED.
 6. KING GUESTROOM LOUNGE CHAIRS ARE TO HAVE MATCHING OTTOMANS, WHERE SPACE ALLOWS.
 7. PROVIDE 3 TRACK DRAPERY SYSTEM PER STANDARDS WITH OVER-DRAPE/BLACKOUT LINING, SHEERS AND SIDE PANELS.
 8. PROVIDE 25" TELEPHONE CORDS IF NOT EXISTING.
 9. PROVIDE 2 TELEPHONES IN ALL KING SUITE ROOMS.
 10. PROVIDE FULL LENGTH FRAMED MIRRORS (IF NOT EXISTING) IN ALL KING SUITE ROOMS.
 11. HAIR DRYERS AND COFFEE SERVICE ARE REQUIRED IN ALL KING SUITE ROOMS.
 12. INSTALL NEW RUBBER THRESHOLD AT ALL ENTRY DOORS AND CONNECTING DOORS TO MATCH WIDTH OF EXISTING FRAME.
 13. PROVIDE 8" CLOSET RACK IN ACCESSIBLE GUESTROOM CLOSETS.
 14. PROVIDE ERGONOMIC DESK CHAIR IN ACCESSIBLE GUESTROOMS.
 15. REPLACE ALL LAVATORY FAUCETS AT ALL GUESTROOM BATHS. (MUST HAVE HOT & COLD WATER INDICATORS)
 16. REMOVE AND REPLACE ANY HARDWARE IN BATHS THAT IS BENT OR DAMAGED. DEEP CLEAN ALL ITEMS TO REMAIN.
 17. REPLACE ANY GUESTROOM PTAC UNITS THAT ARE NOT IN GOOD WORKING ORDER.
 18. PROVIDE MINI-HORN'S AND SPRINKLERS IN ALL GUESTROOMS WHERE THEY DO NOT EXIST.
 19. CONFIRM ALL SMOKE DETECTORS MEET MARRIOTT INTERNATIONAL FIRE PROTECTION STANDARDS, MODULE 14.
 20. ALL OUTSIDE CORNERS OF INTERIOR WALLS TO HAVE FULL HEIGHT OPAQUE CORNER GUARDS FROM TOP OF BASE TO CEILING.
 21. SECURITY CLEAT ALL ARTWORK TO WALLS.
 22. HIGH-SPEED INTERNET SERVICE MUST BE PROVIDED AT ALL GUESTROOMS.
 23. TOUCH UP ALL EXISTING GUESTROOM DOORS TO LIKE NEW CONDITION AND REPAIR DOOR FRAMES.
 24. CLEAN EXISTING FLOOR TILE IN BATHS TO LIKE NEW CONDITION. RAKE AND RE-GROUT AS REQUIRED.
 25. EXISTING BATH EXHAUST FAN NOISE SHALL NOT EXCEED 15 SONES. REPLACE FANS AS REQUIRED.

WARNING: UNAUTHORIZED COPYING VIOLATES U.S. COPYRIGHT LAWS AND WILL SUBJECT THE VIOLATOR TO LEGAL PROSECUTION.

LLW Architects, Inc.
833 S. Mount Moriah Suite 100B
Memphis, TN 38117
Business 901-683-7175
Fax 901-683-2285
e-mail: llw@llwarchitects.com

revisions:

date: 10-08-04
job: 1504
file: 1504-A51
scale: AS NOTED
drawn by: SDC

title:
LARGE SCALE
KING SUITE ROOM
LAYOUT AND
ELEVATIONS

sheet
A5.1
of 18

Marriott FAIRFIELD INN & SUITES RENOVATION
Pearl, Mississippi