



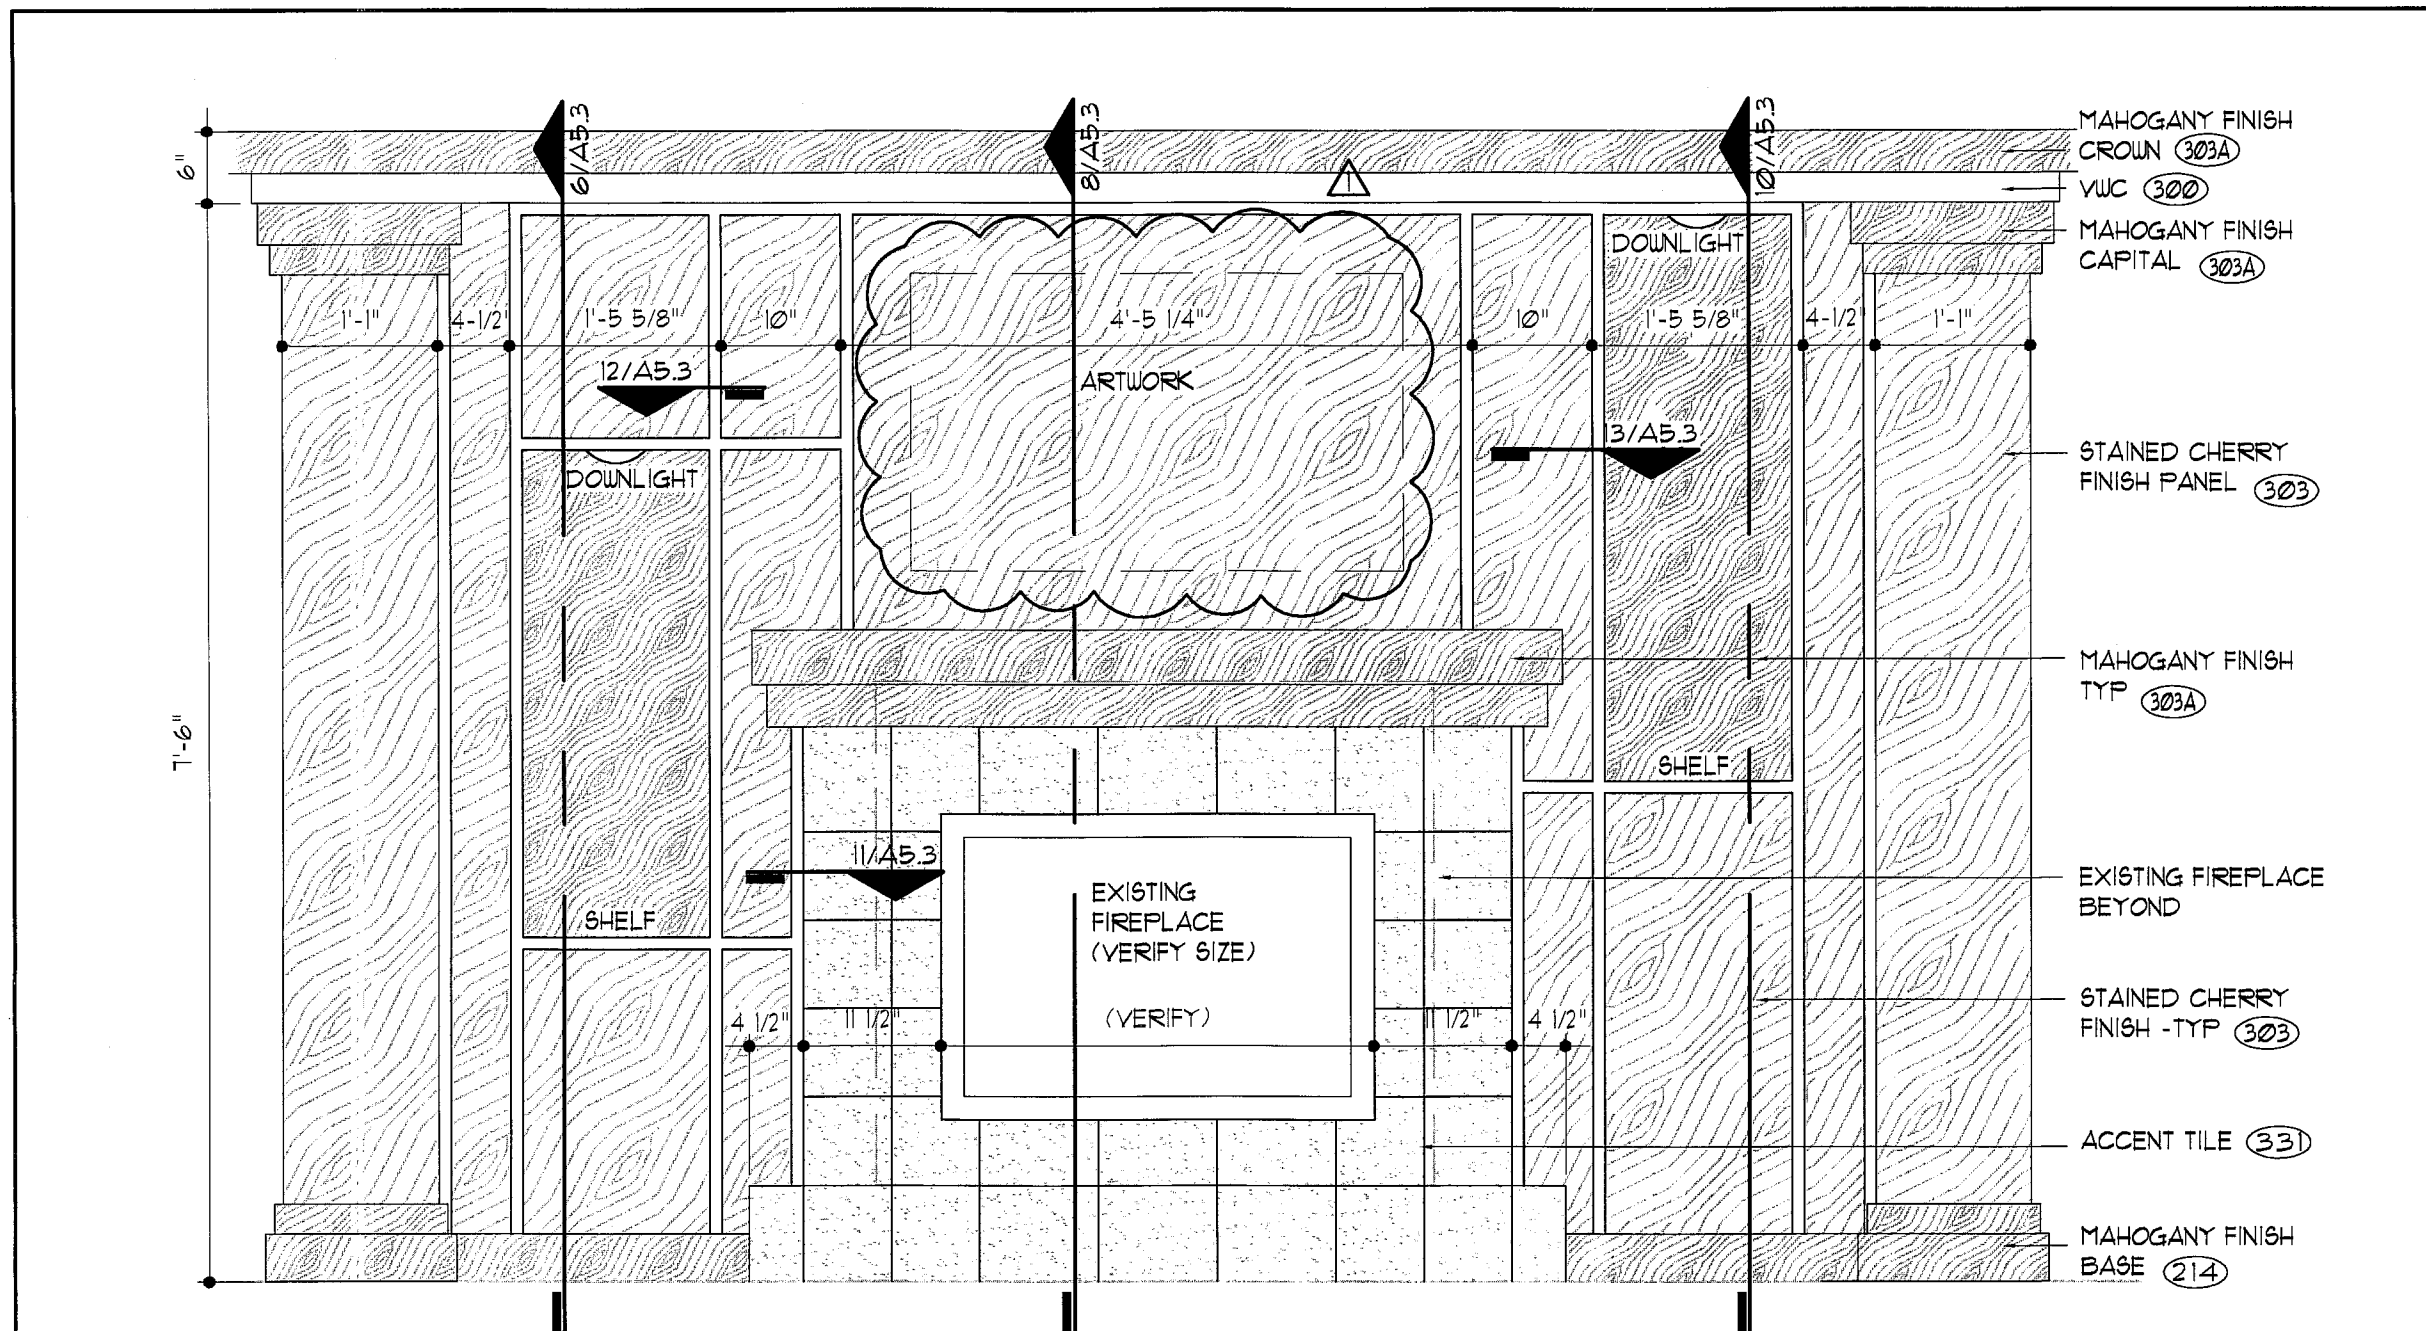


1 Elevation Detail
Fireplace - Lobby Side

SCALE: 3/4"=1'-0"

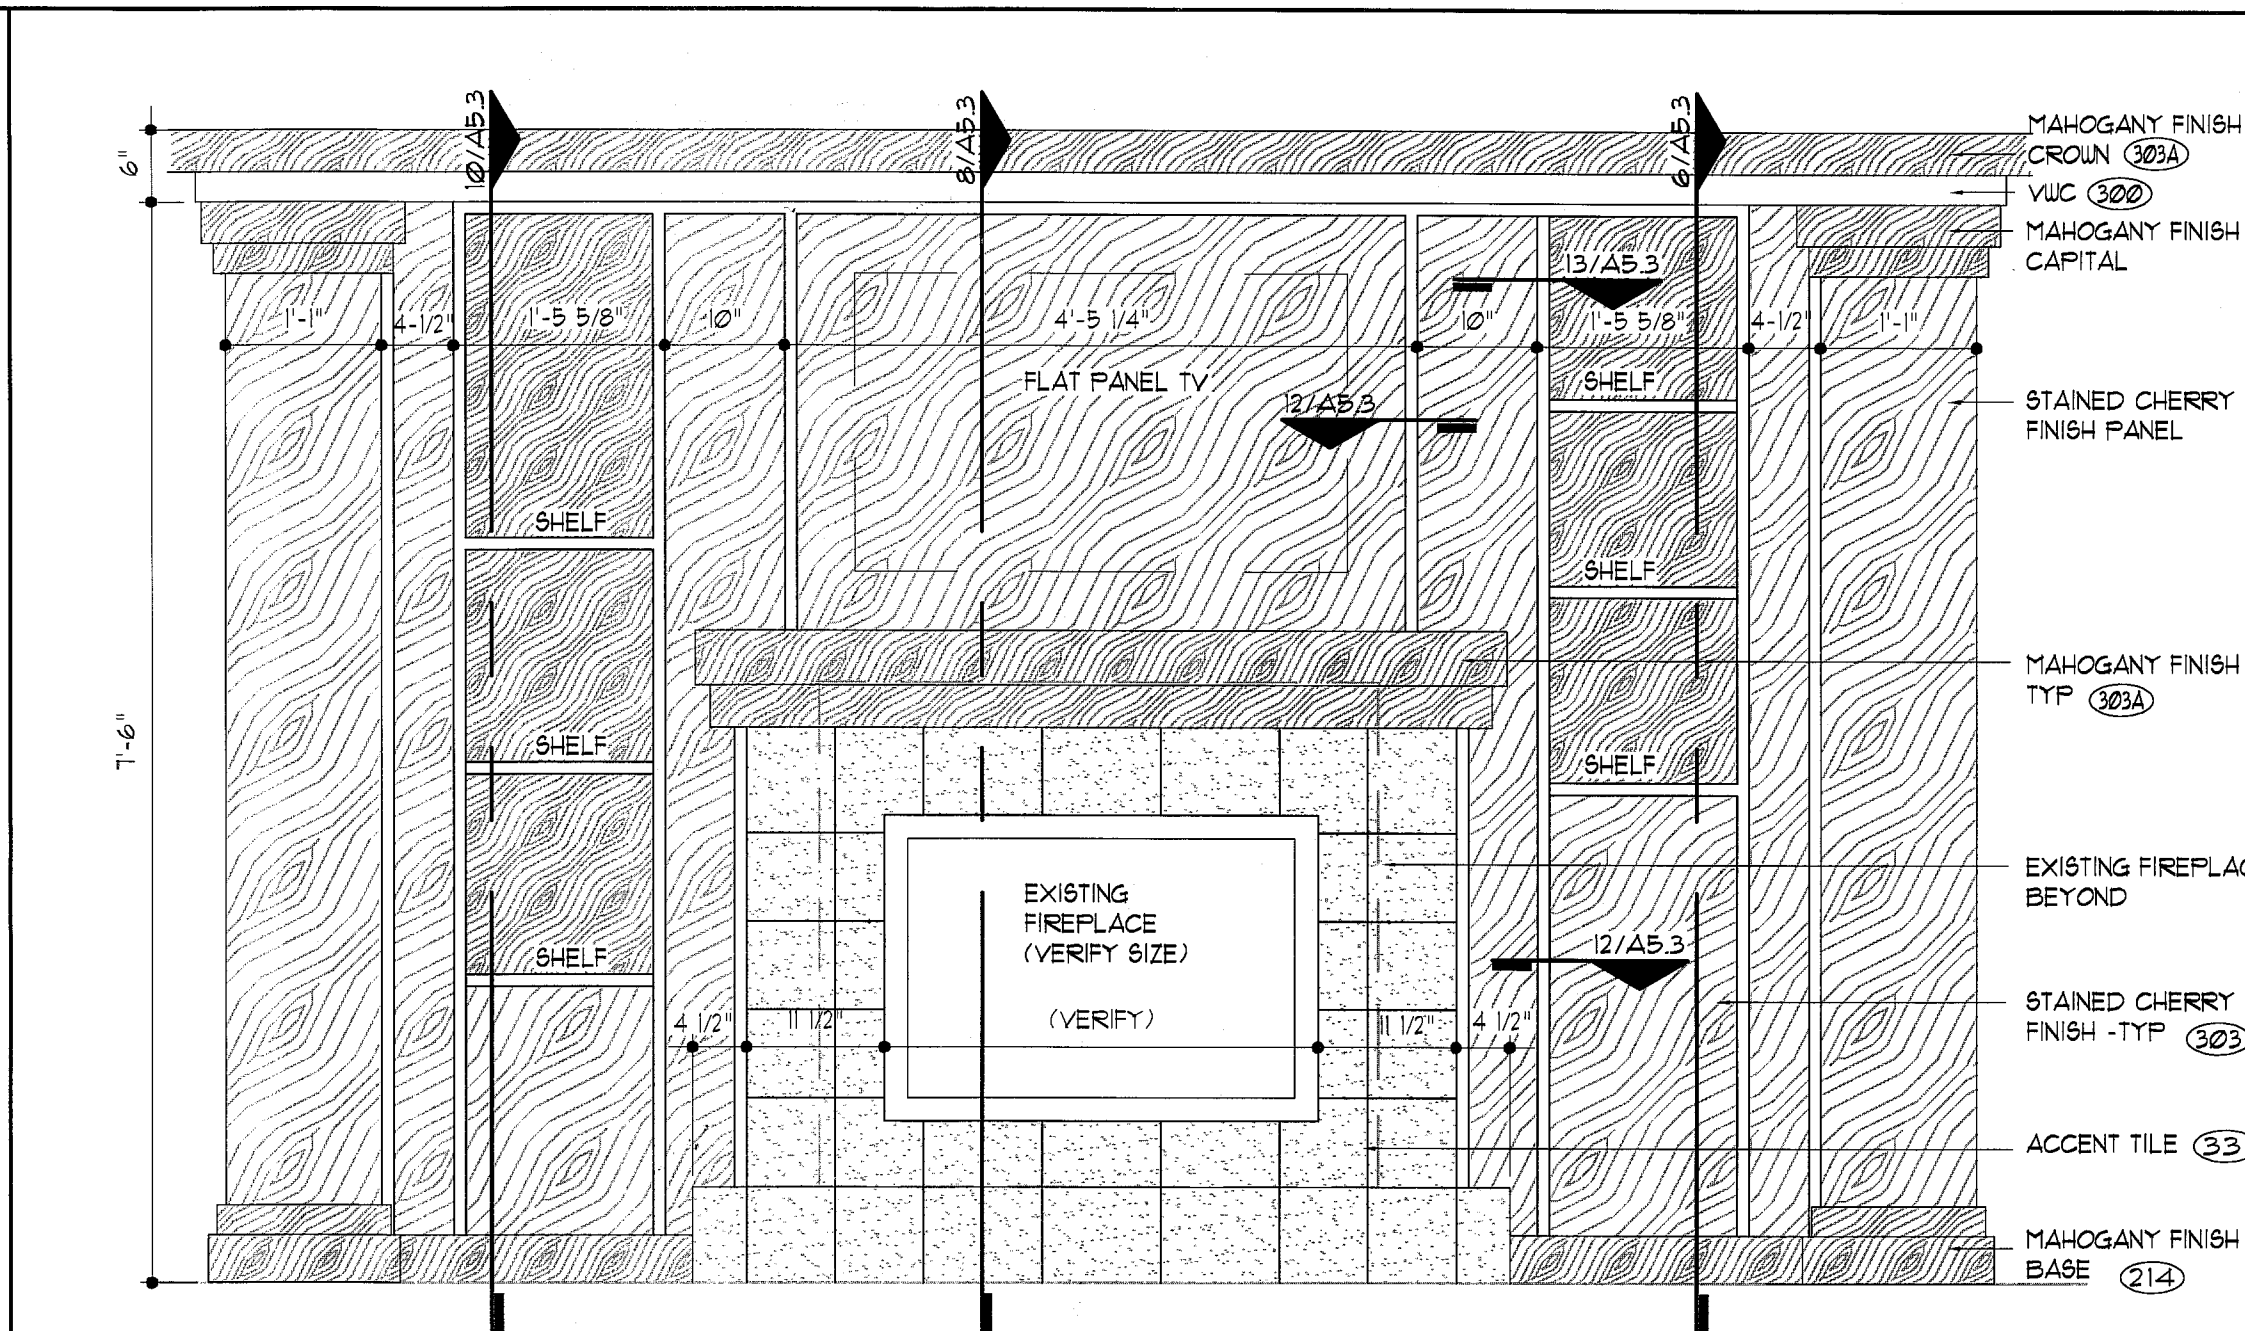


3 Elevation Detail
Fireplace - Breakfast Area Side

SCALE: 3/4"=1'-0"

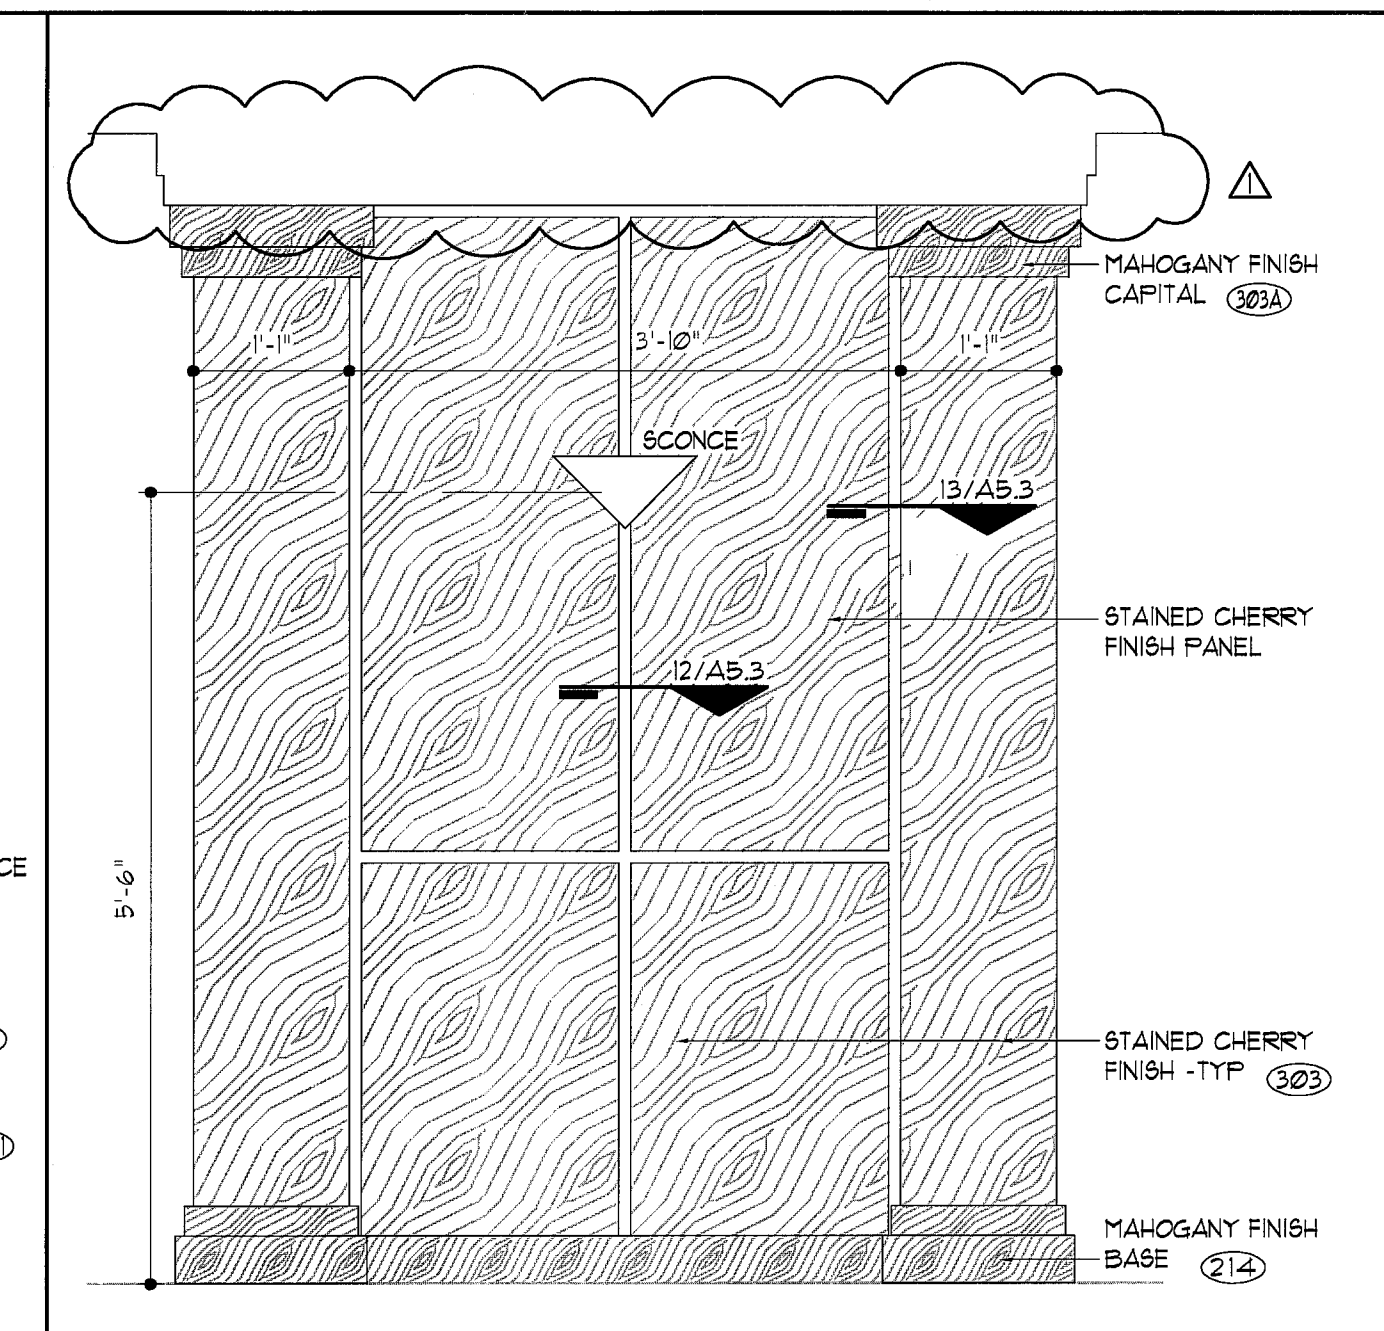


5 Elevation Detail
Fireplace - Lobby

SCALE: 3/4"=1'-0"

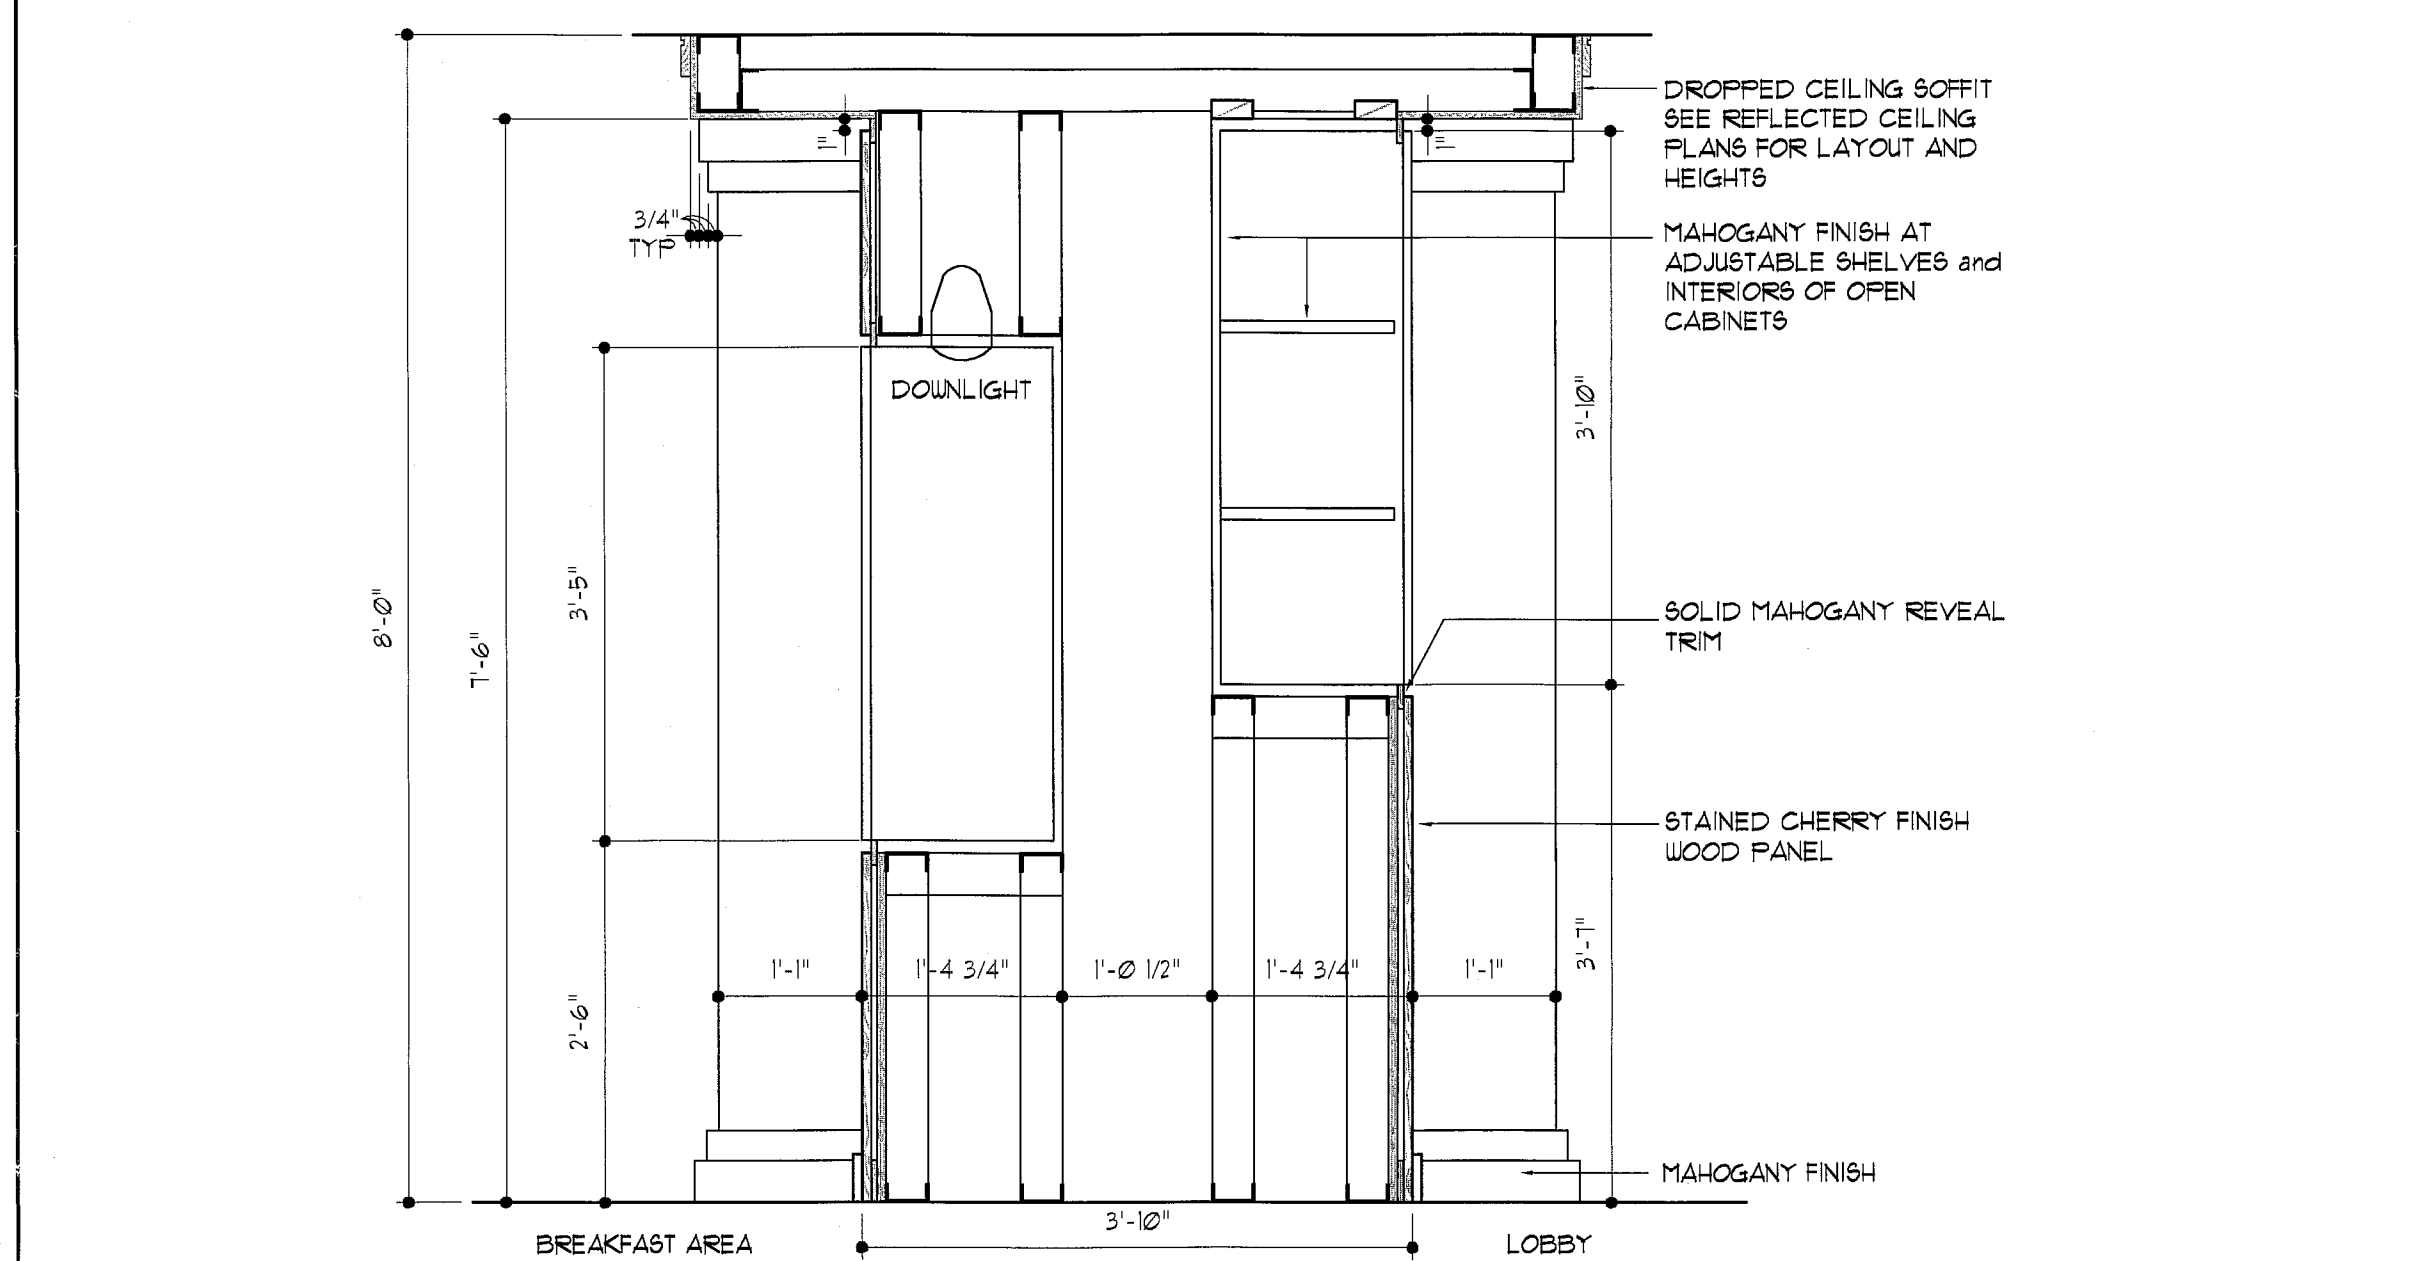


6 Section Detail
Fireplace

SCALE: 3/4"=1'-0"

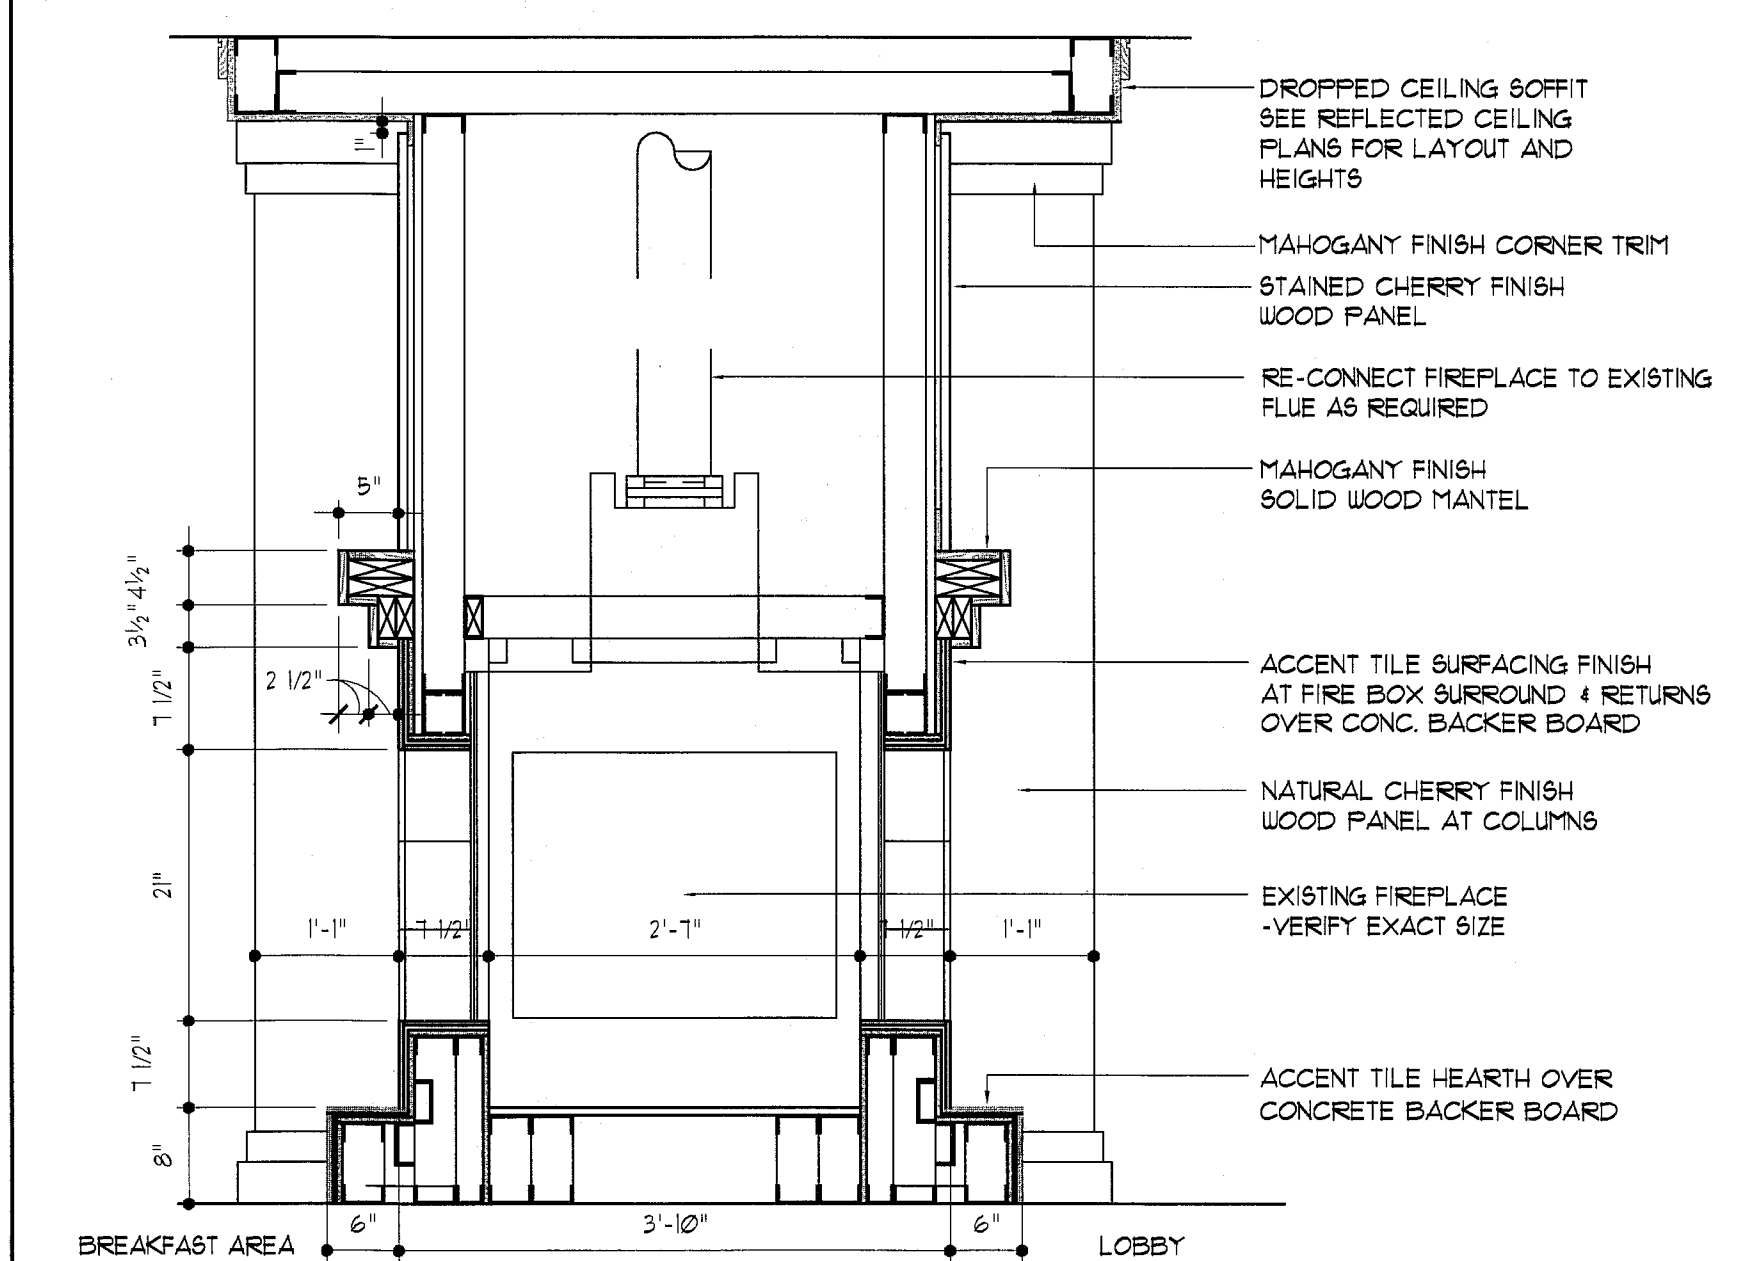


8 Section Detail
Fireplace

SCALE: 3/4"=1'-0"

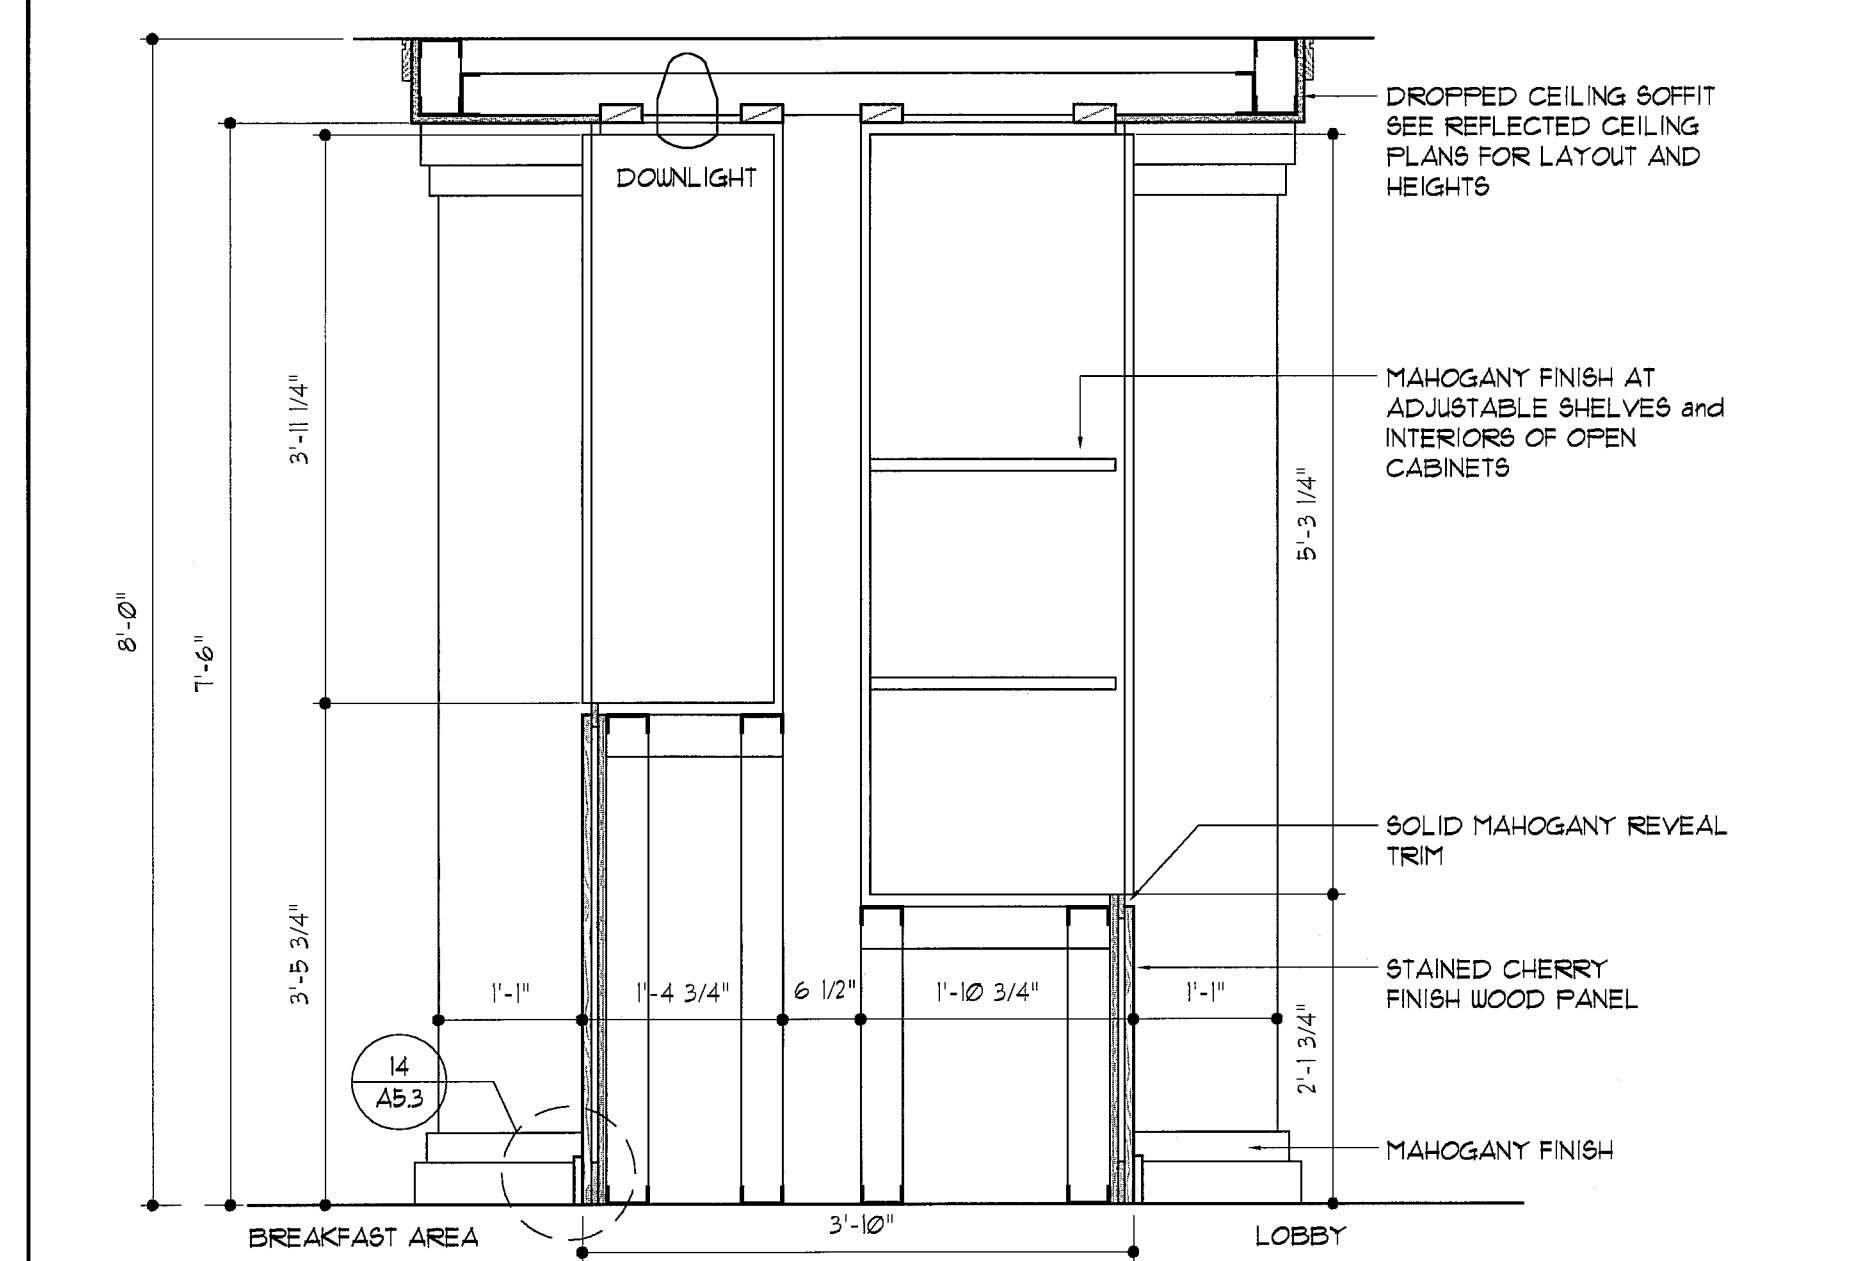


10 Section Detail
Fireplace

SCALE: 3/4"=1'-0"

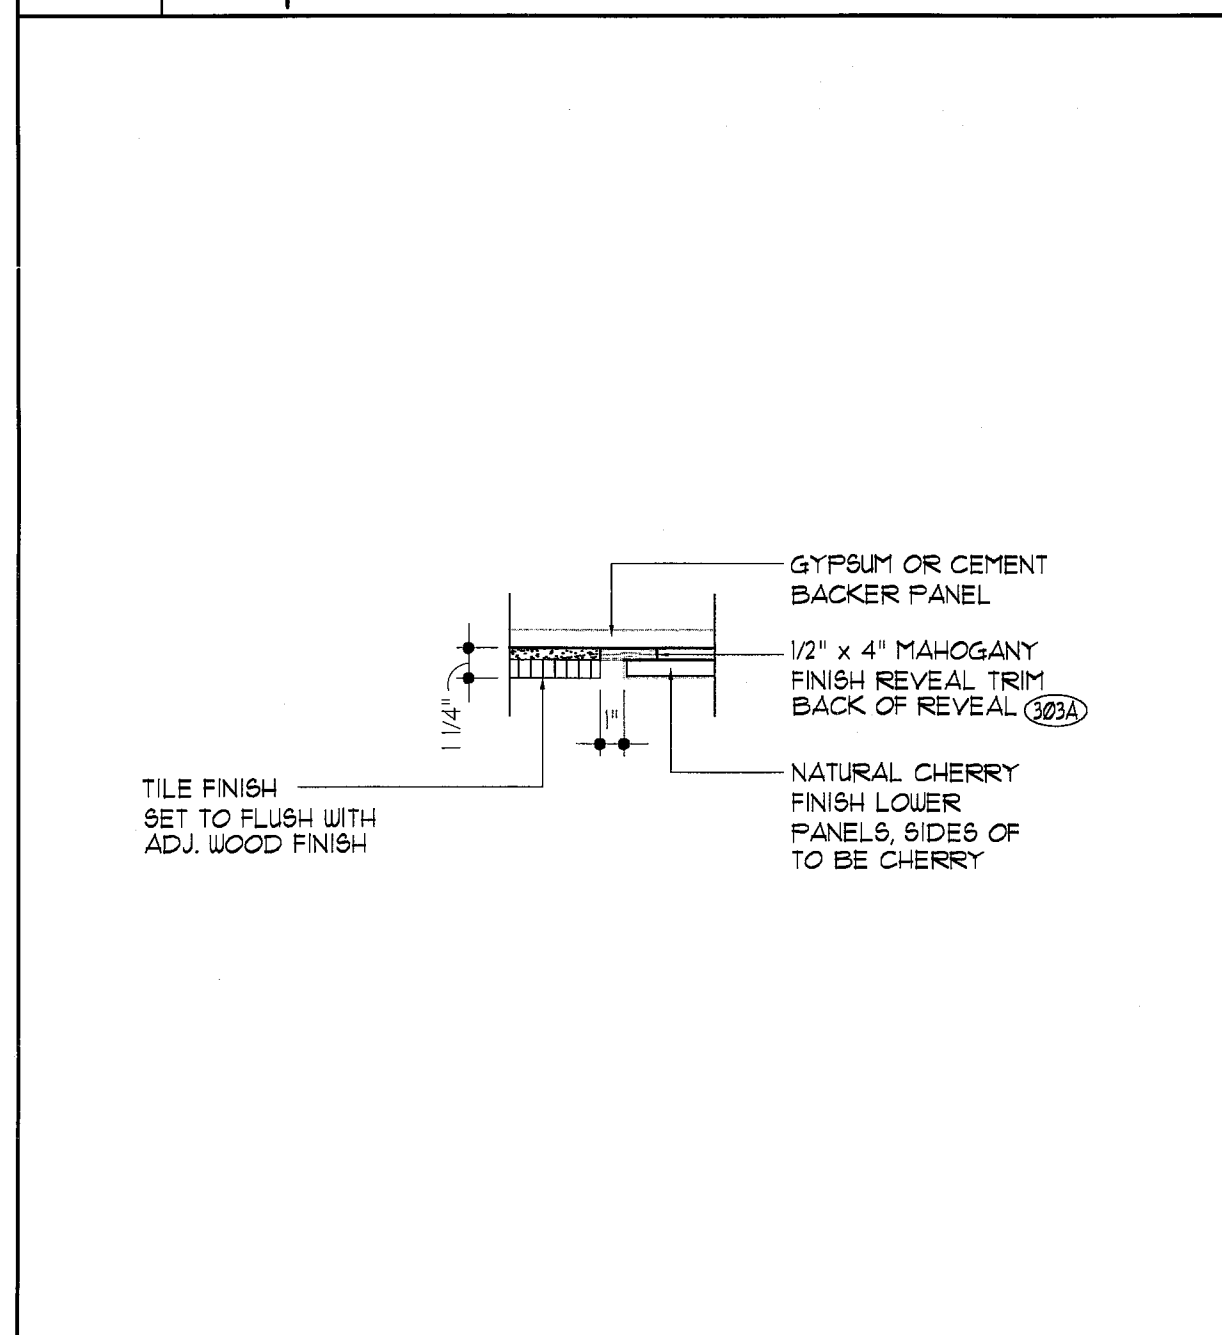


11 Section Detail
Tile/Wood Reveal

SCALE: 1 1/2"=1'-0"

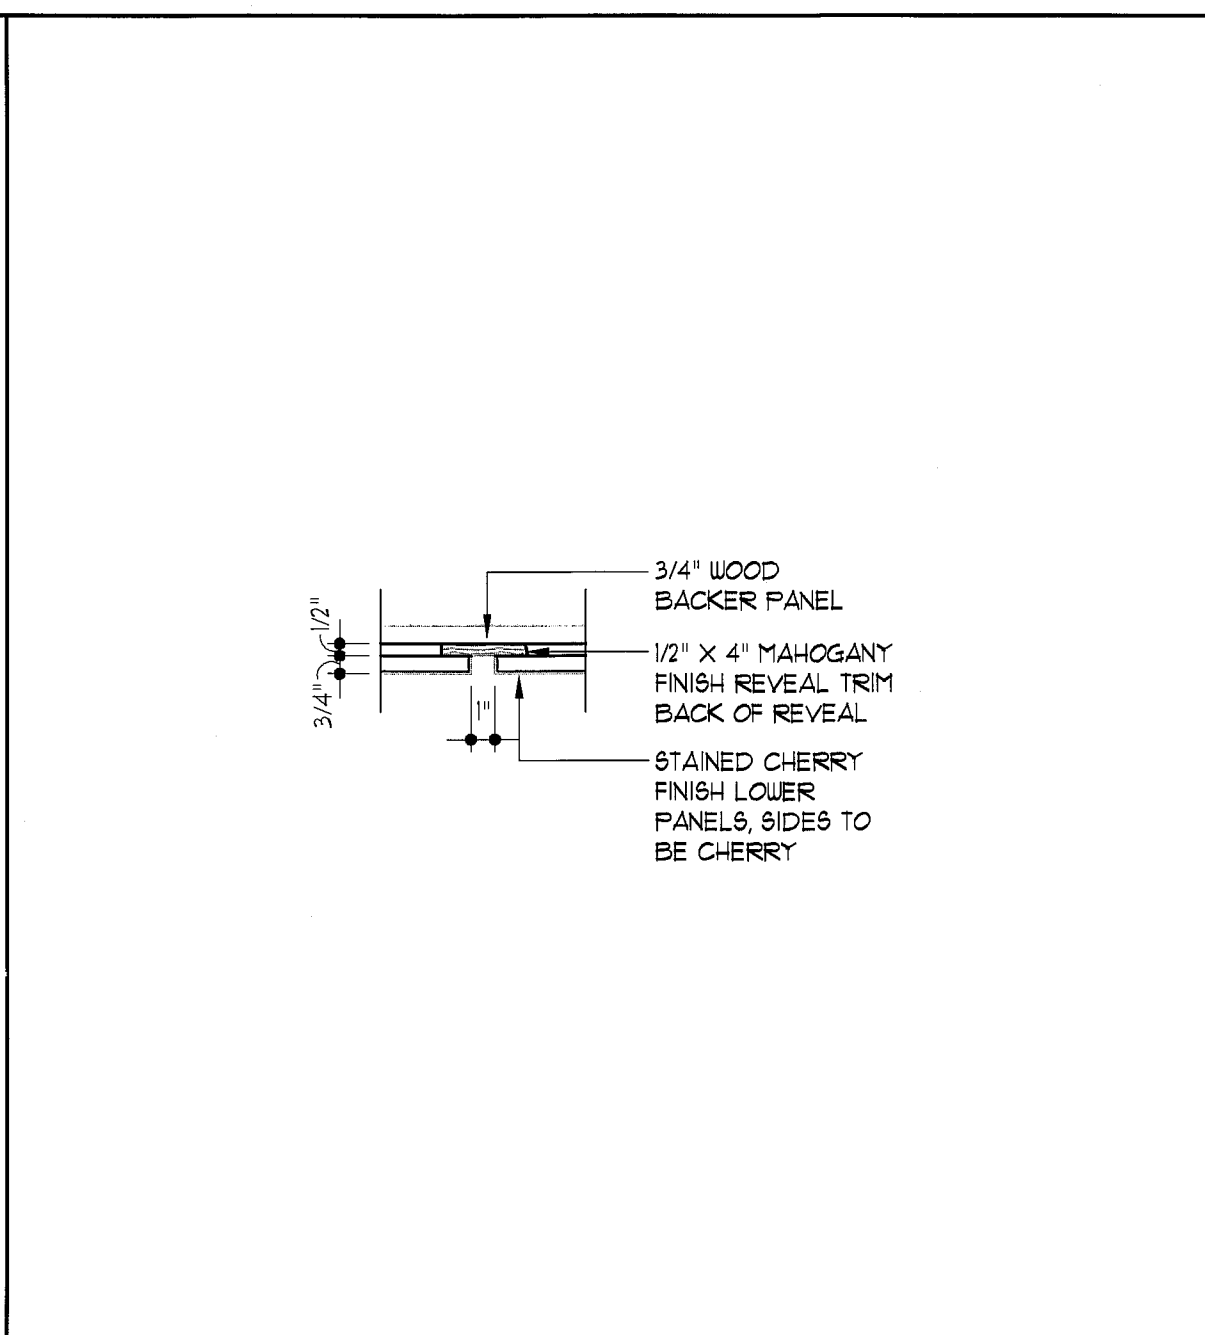


12 Section Detail
Vertical Reveal

SCALE: 1 1/2"=1'-0"

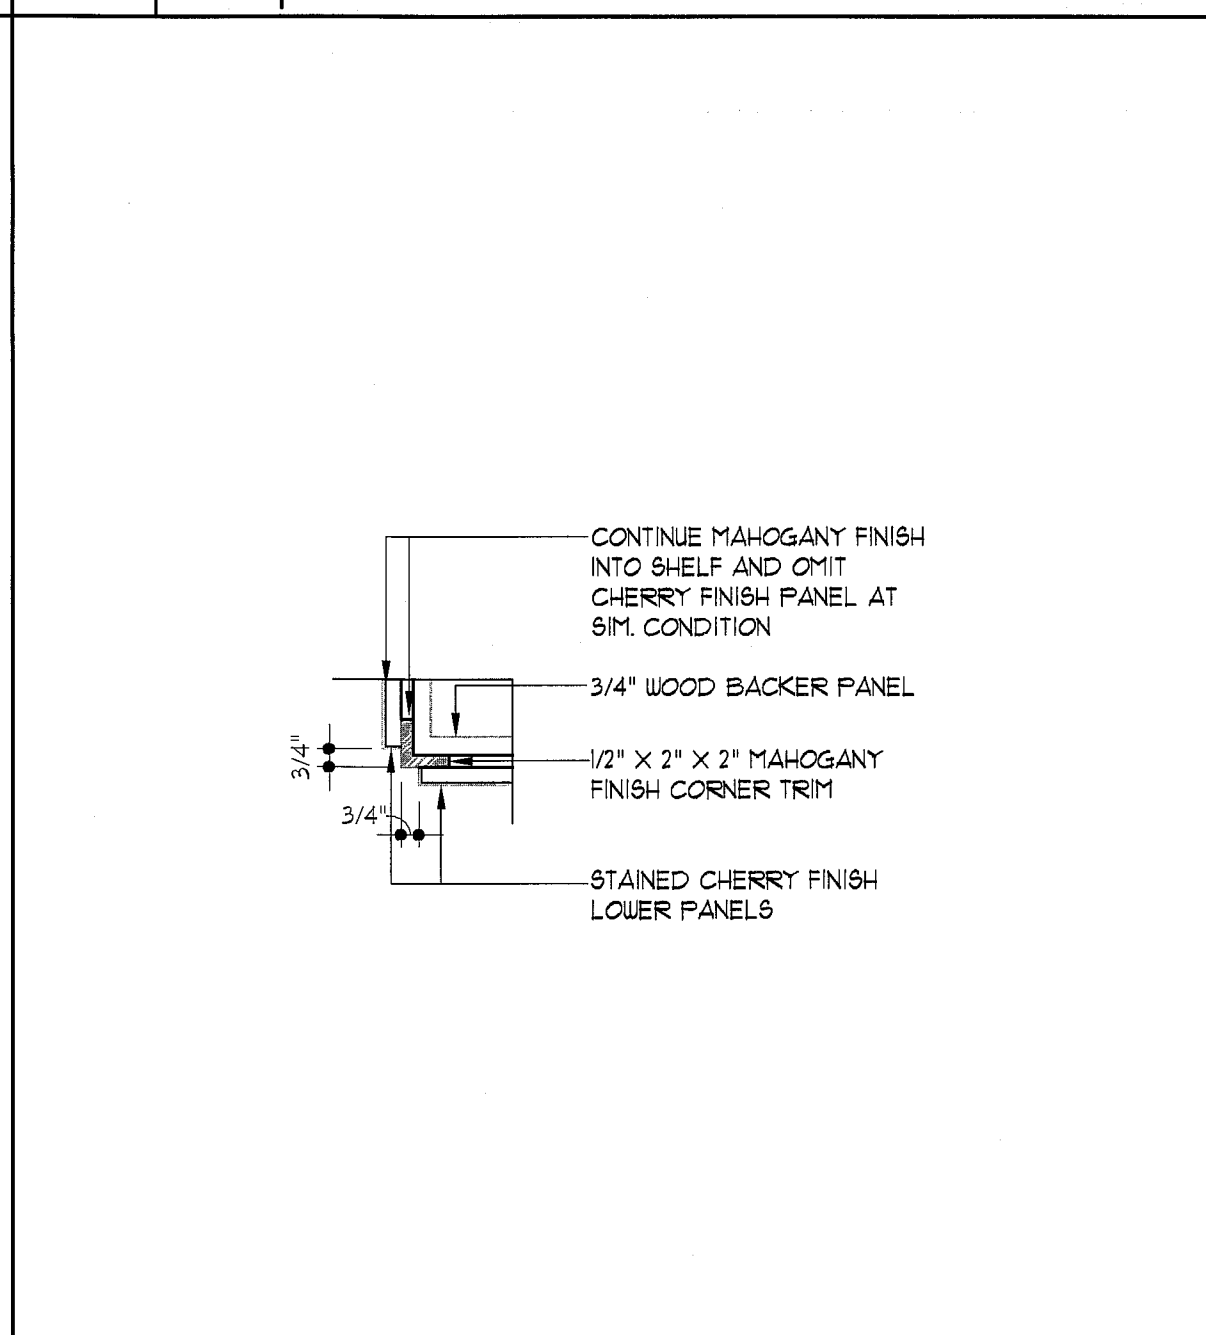


13 Section Detail
Corner

SCALE: 1 1/2"=1'-0"

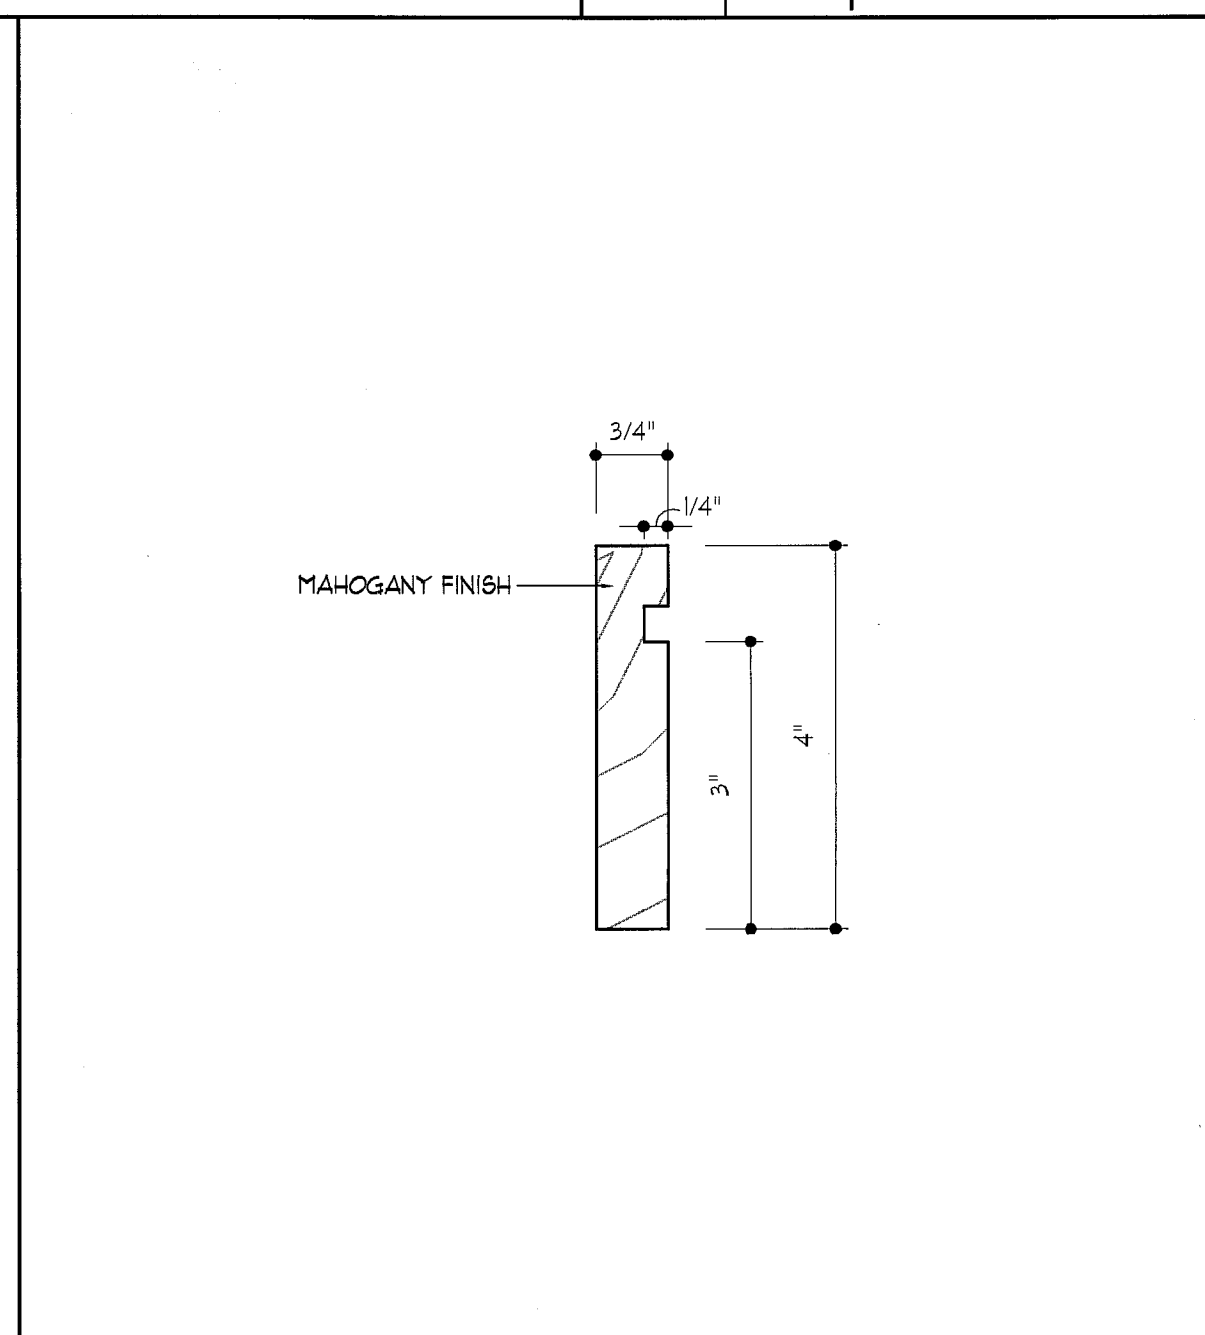

14 Section Detail
Base Molding

SCALE: 6"=1'-0"

 

15 Not Used

SCALE: ..

Copyright by LLW Architects, Inc. WARNING: UNAUTHORIZED COPYING VIOLATES U.S. COPYRIGHT LAWS AND WILL SUBJECT THE VIOLATOR TO LEGAL PROSECUTION.

LLW Architects, Inc.
803 S. Main Street, Suite 100B
Memphis, TN 38117
Business 901-683-7175
Fax 901-683-2885
e-mail: llw@llwarchitects.com

revisions:
MARIOTT REVIEW 1-18-05

seal:

Marriott FAIRFIELD INN & SUITES
RENOVATION
Pearl, Mississippi

title:
FIREPLACE
ELEVATIONS AND
DETAILS

date: 10-08-04
job: 1504
file: 1504-A53
scale: AS NOTED
drawn by: SDC

sheet
A53
of 18