




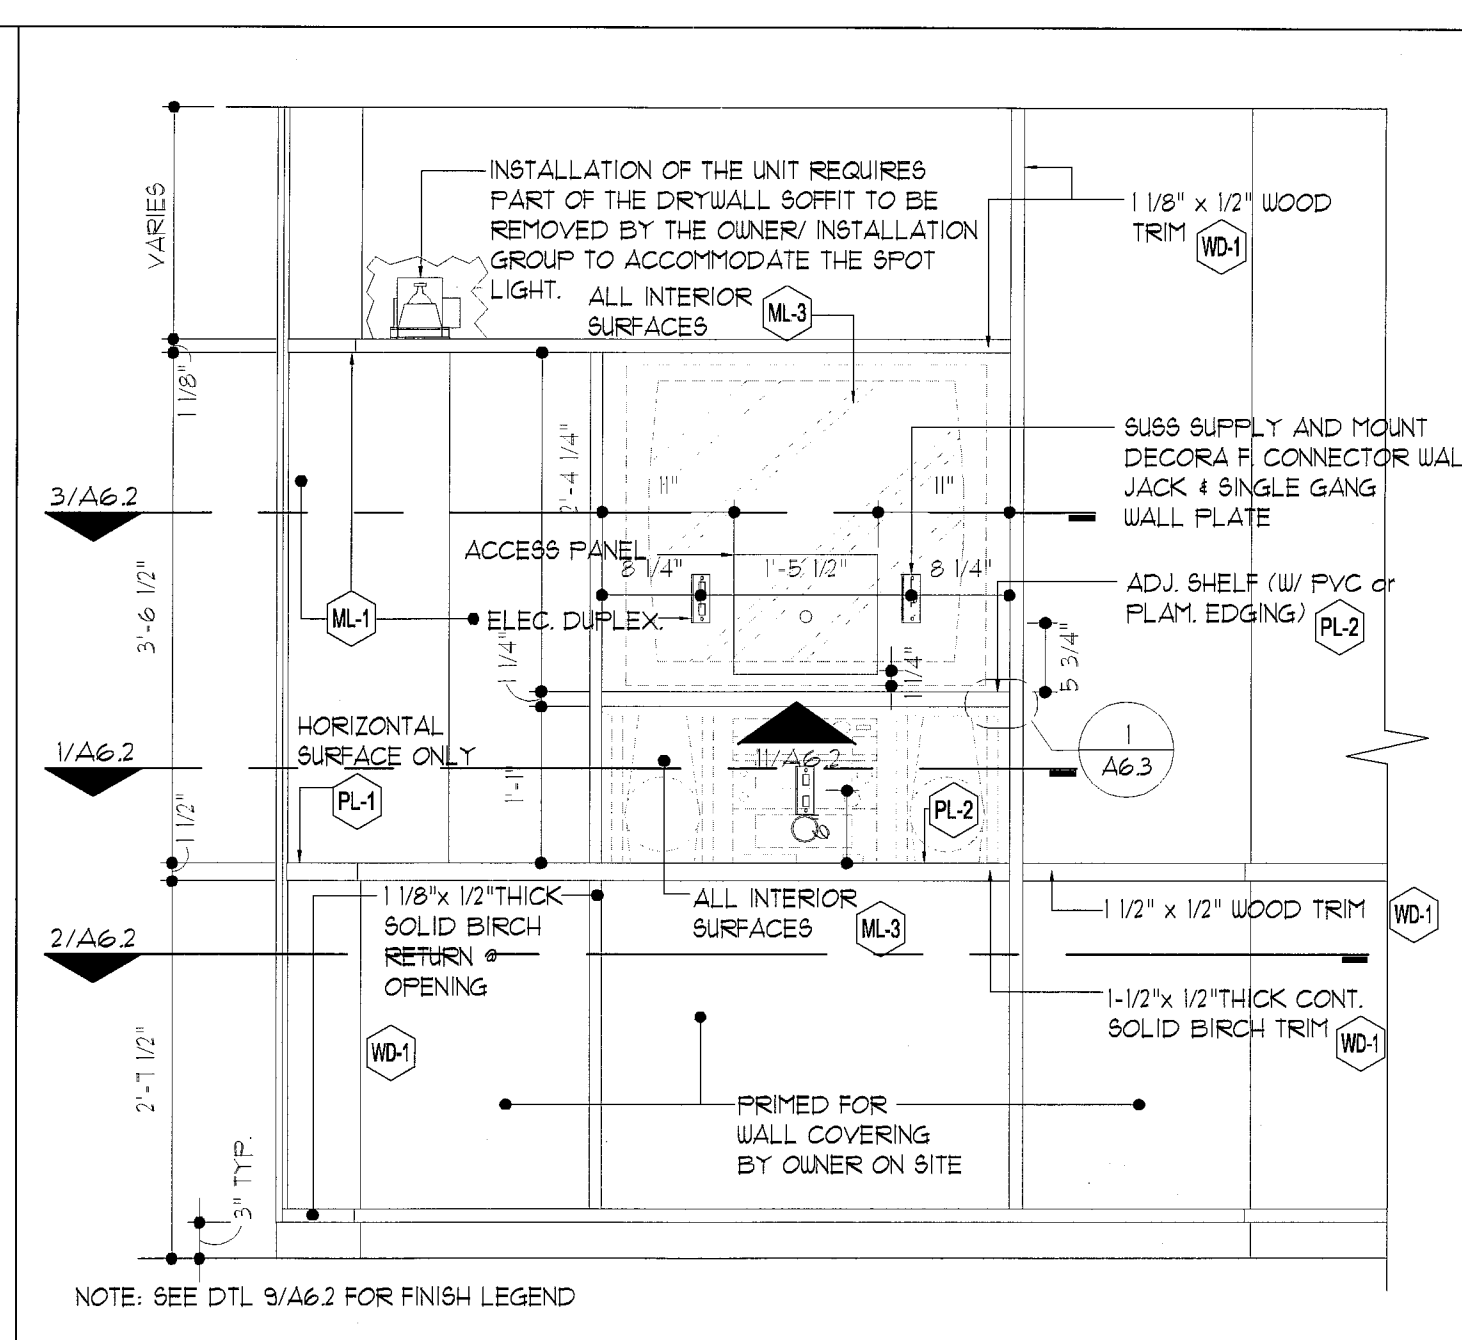

Elevation Detail SCALE: 3/4"=1'-0"

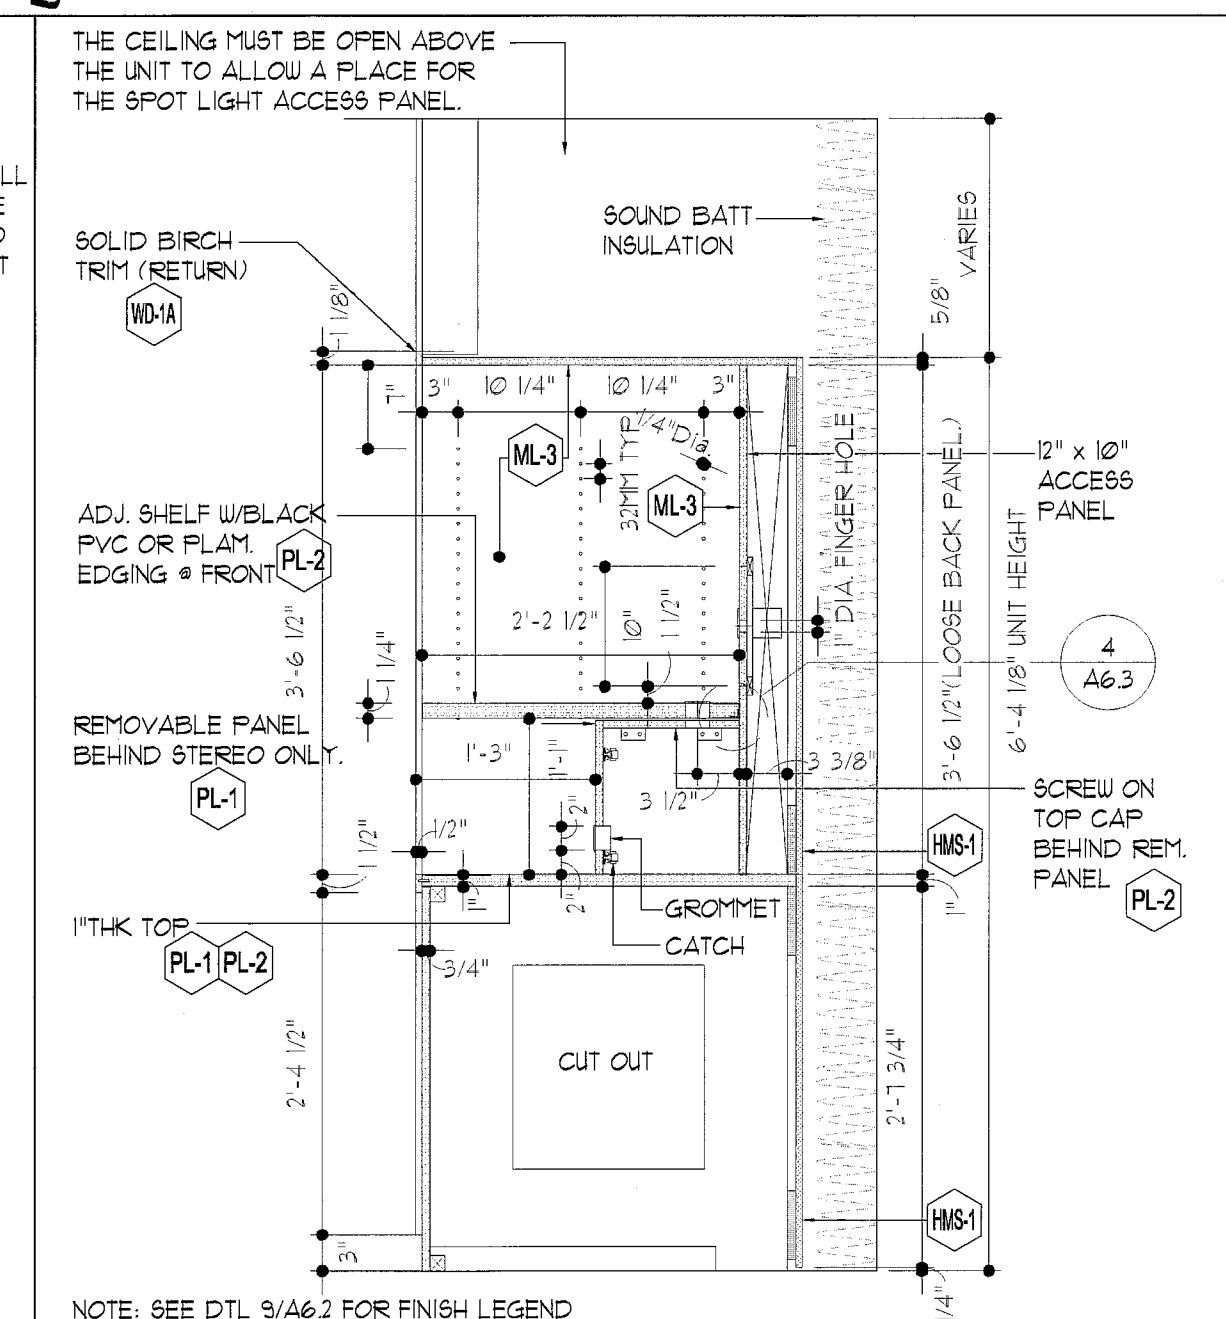

	Section Detail TV / Stereo	SCALE: 3/4" = 1' - 0"
---	-------------------------------	-----------------------

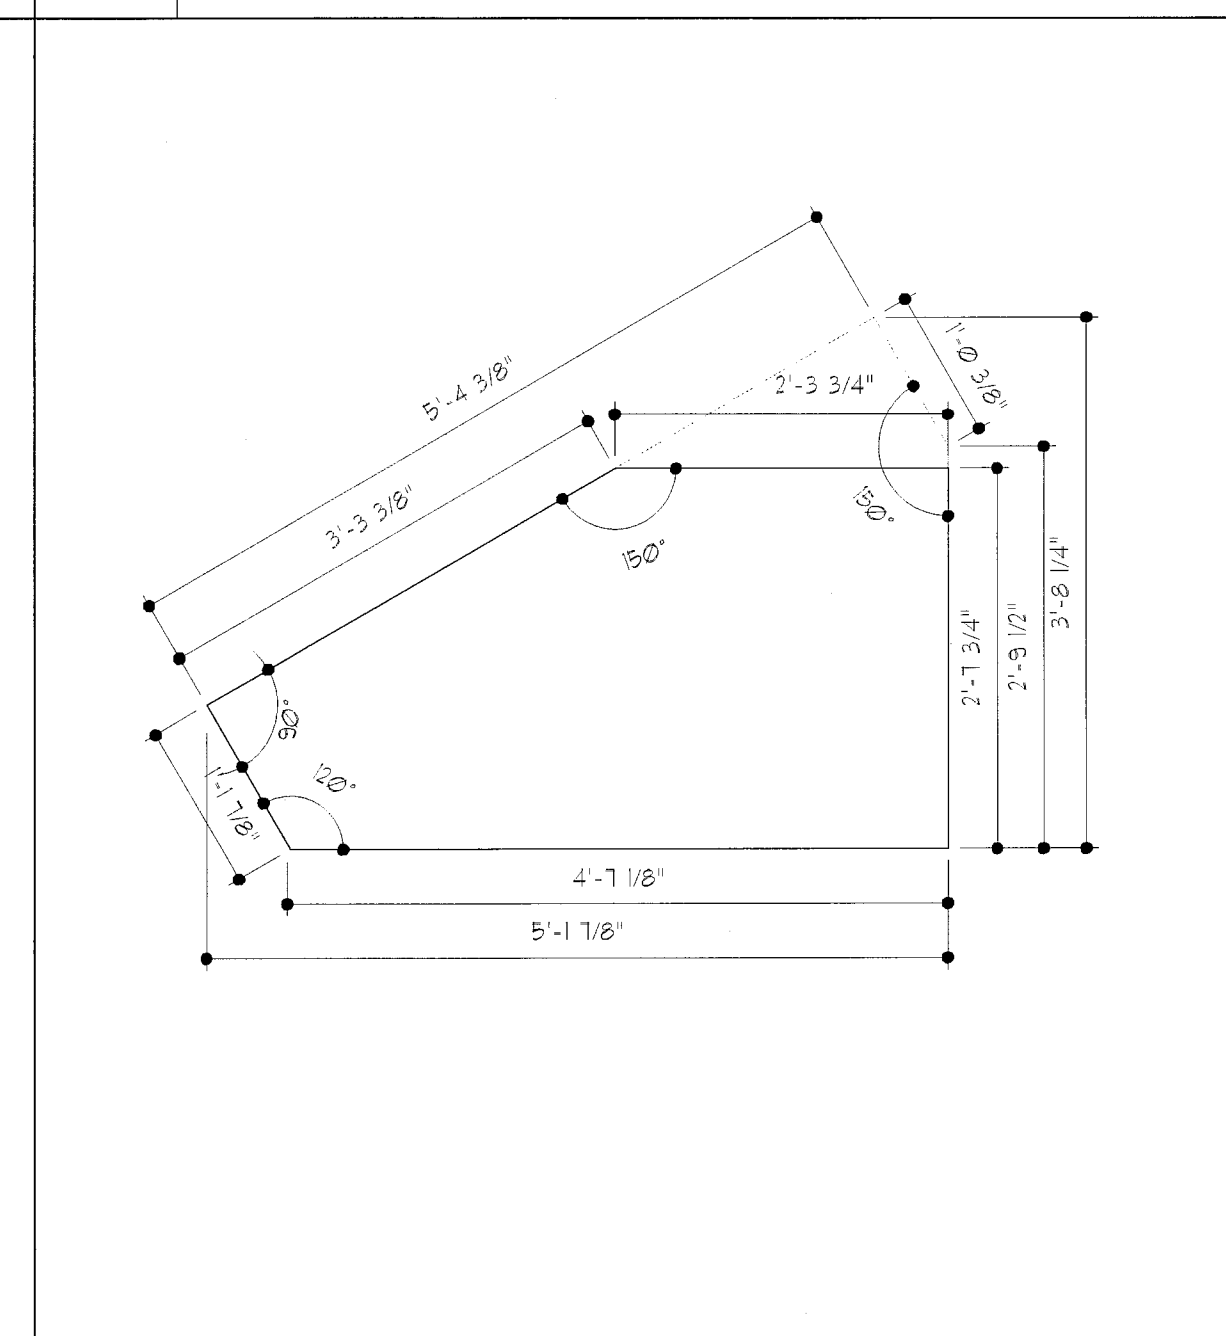

15	Template Detail King Suite Room Entertainment Center	SCALE: 3/4" = 1'-0"
----	--	---------------------