
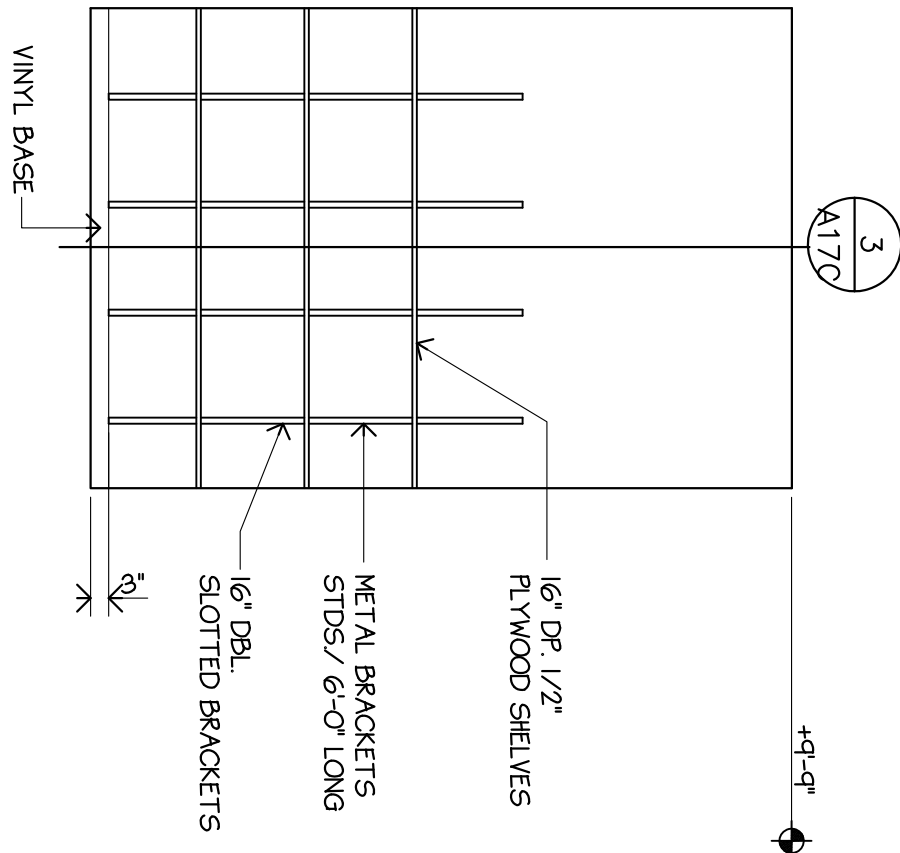
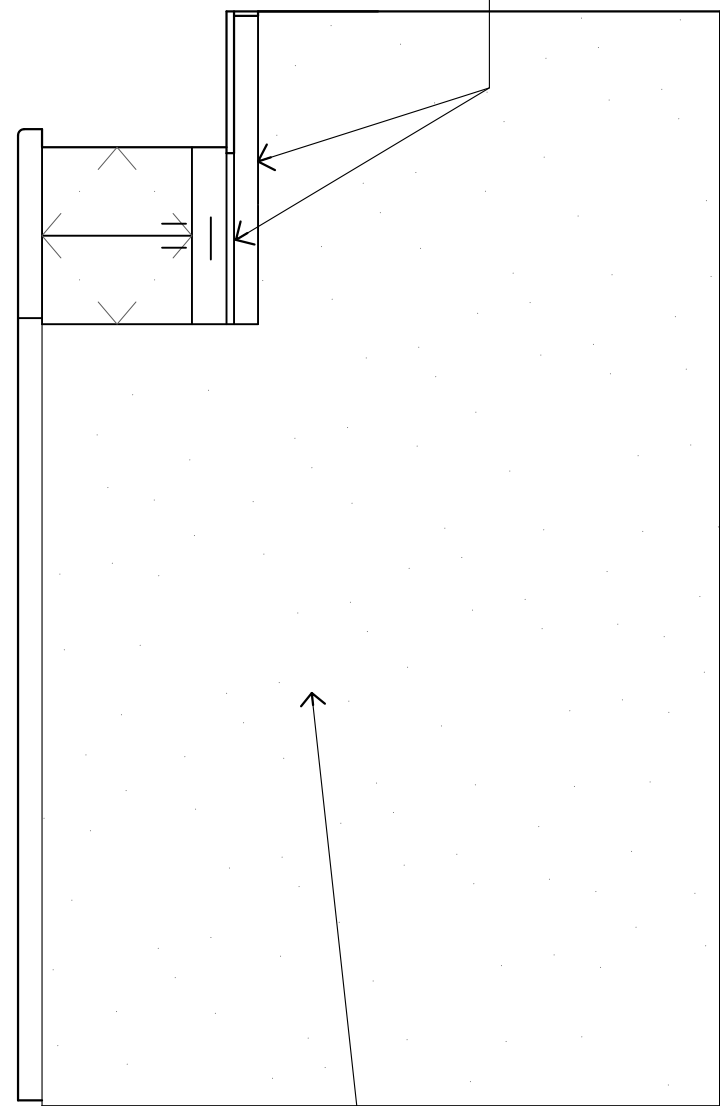
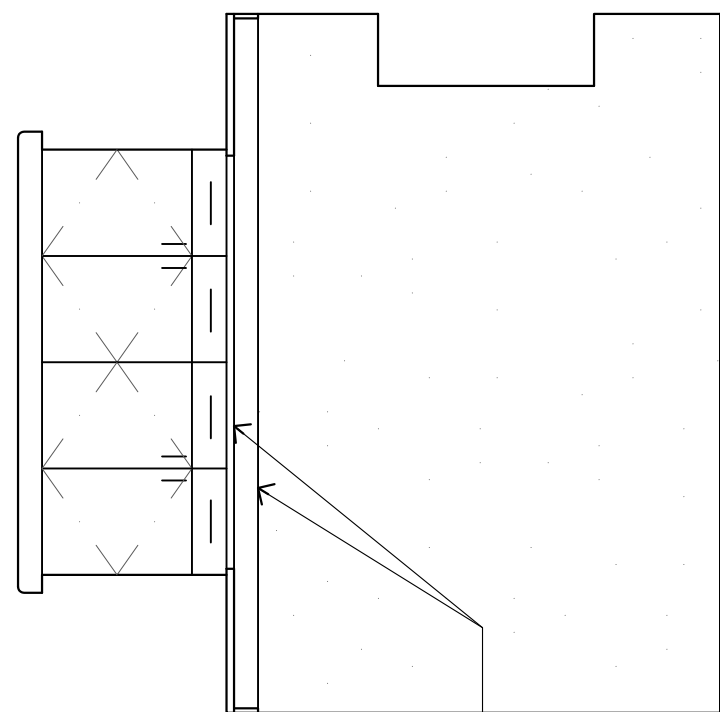


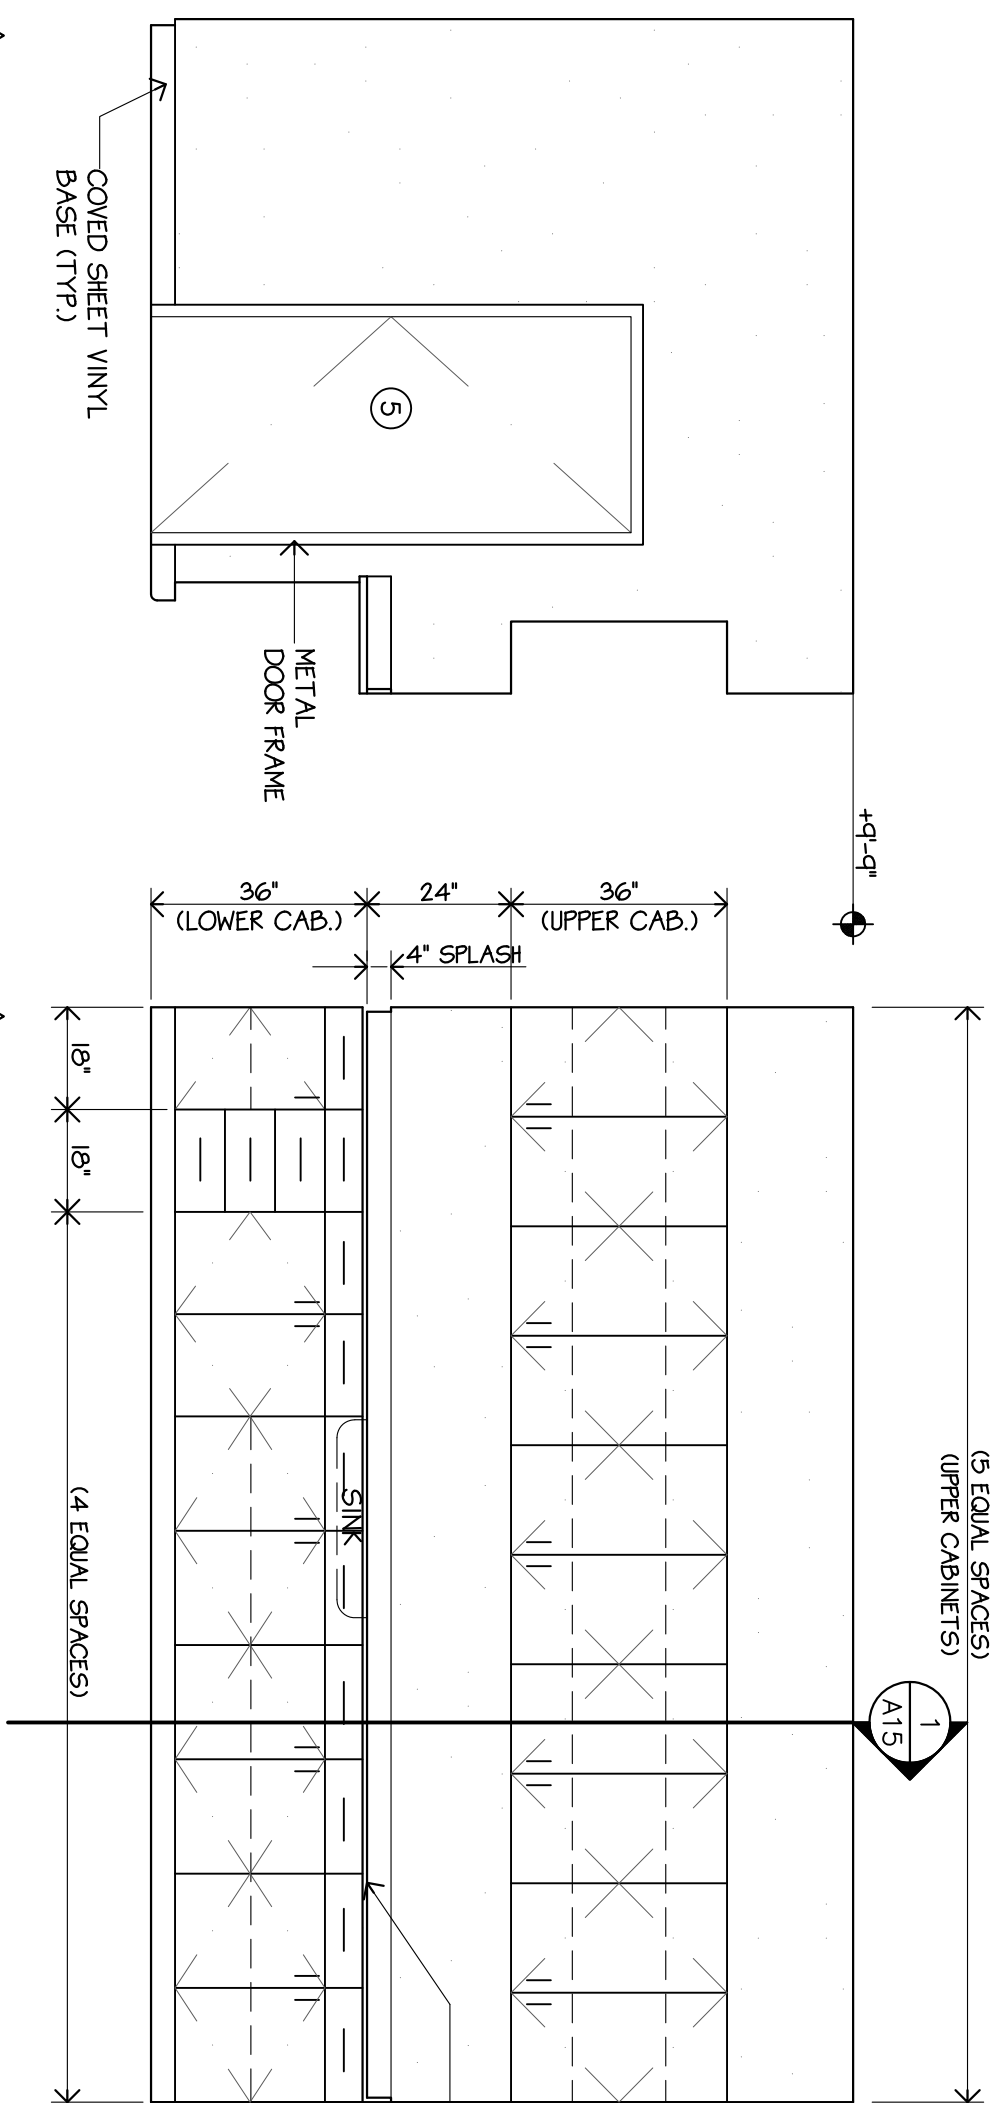

A

B

C

D

E

FOOD PREP




126

SCALE: 3/8"=1'-0"

PBX CLOSET

107

SCALE: 3/8"=1'-0"

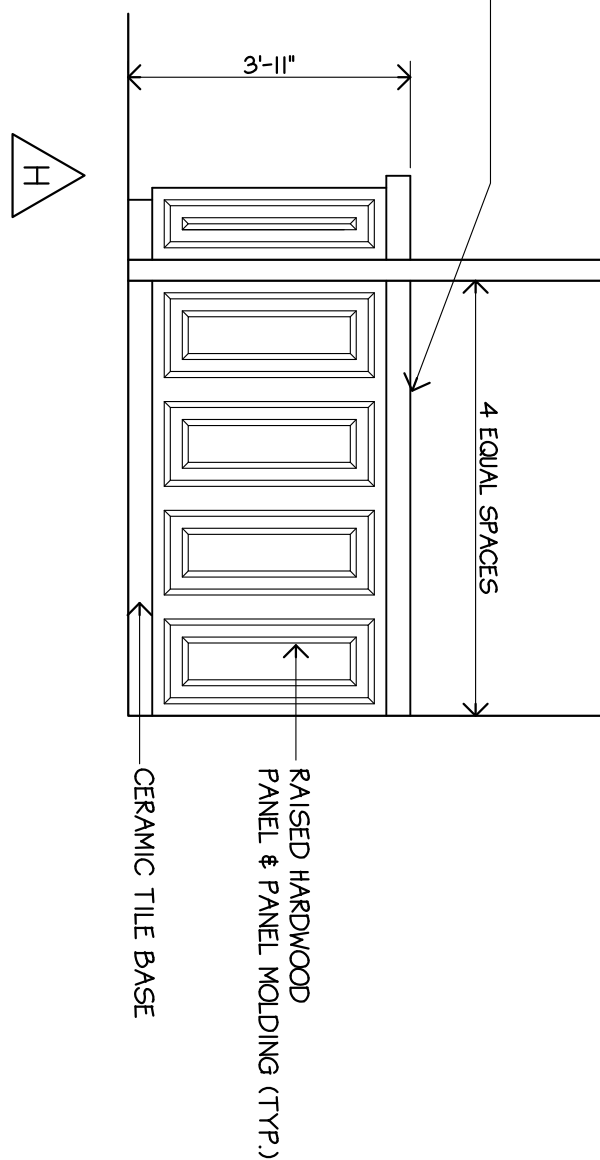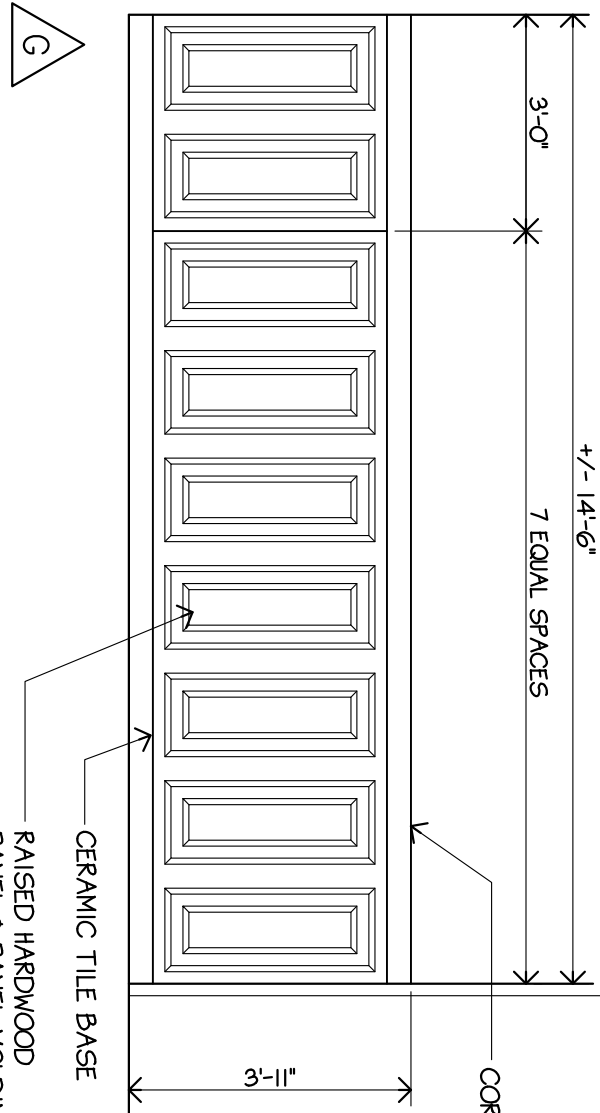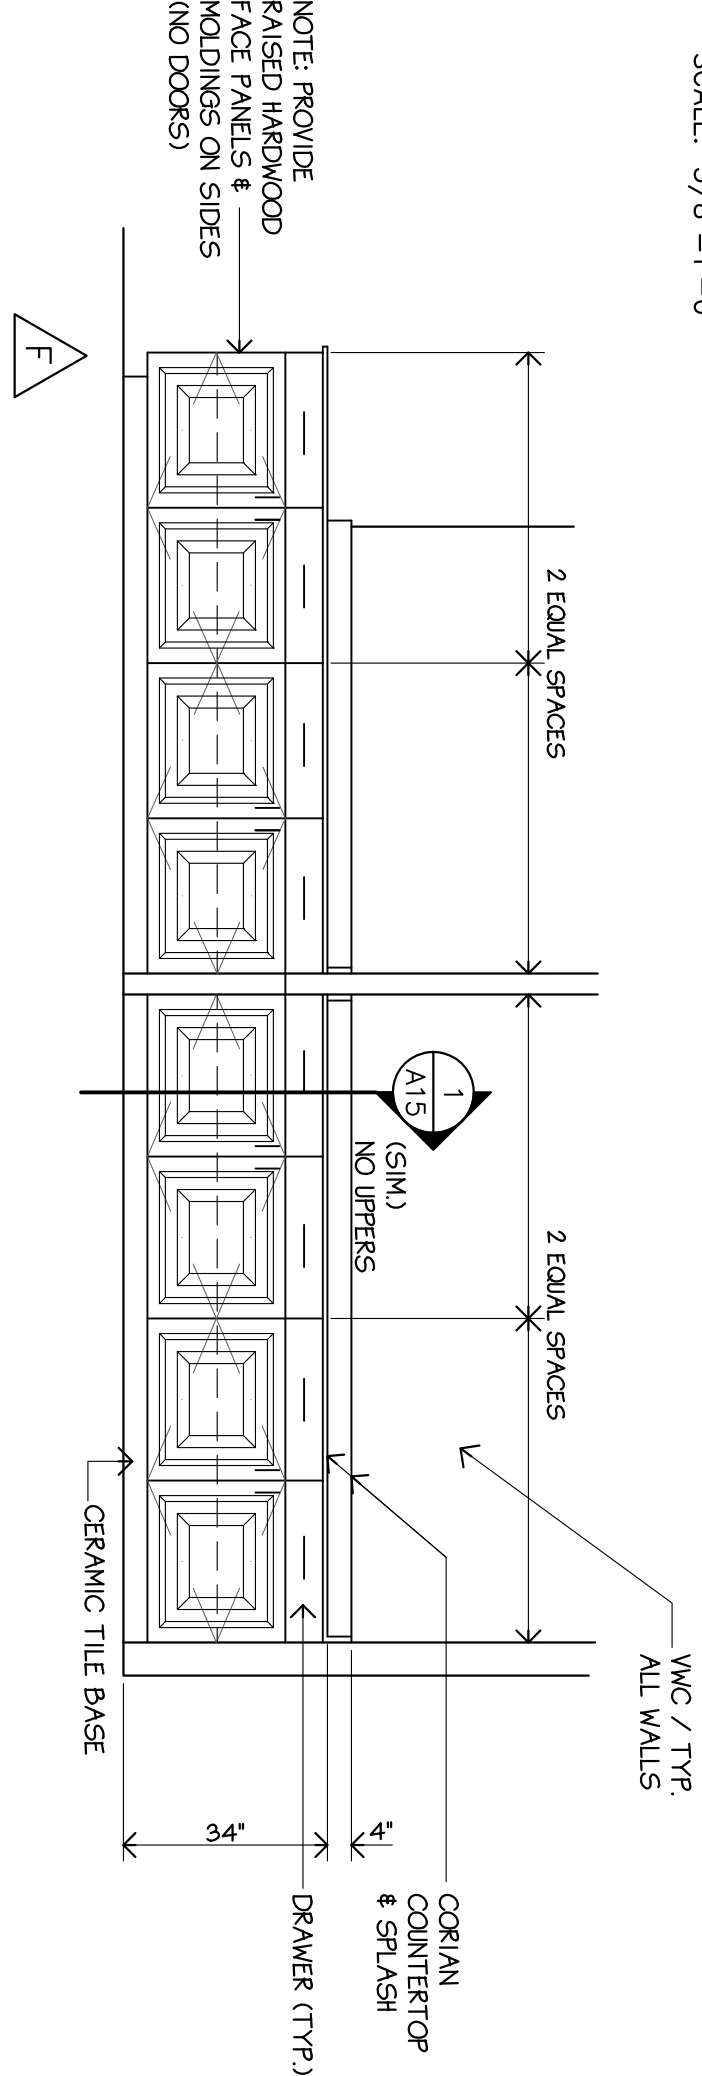

G


H

BREAKFAST/ BUFFET BAR ELEVATION

SCALE: 3/8"=1'-0"

RECEPTION DESK ELEVATIONS

SCALE: 3/8"=1'-0"

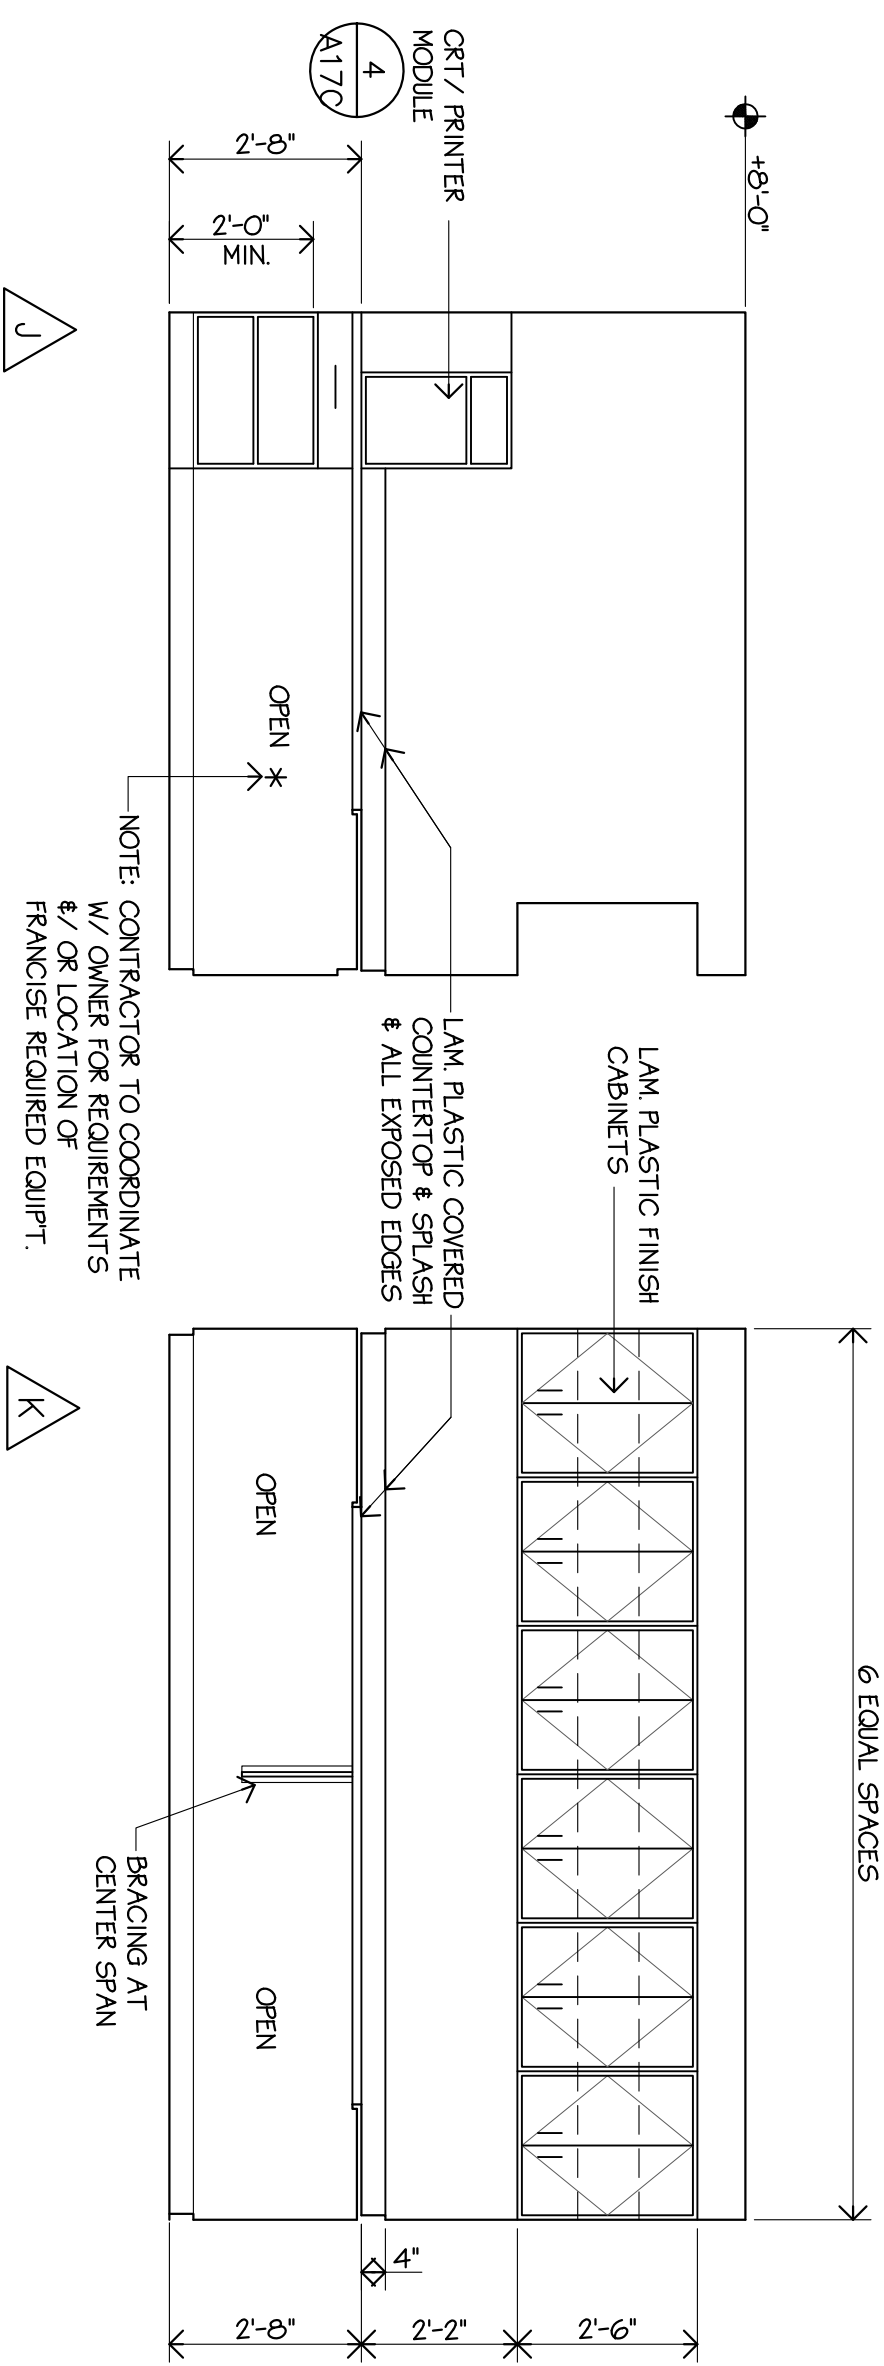

K

L

WORK AREA

106


SCALE: 3/8"=1'-0"

M

EMPLOYEE LOUNGE

115

SCALE: 3/8"=1'-0"

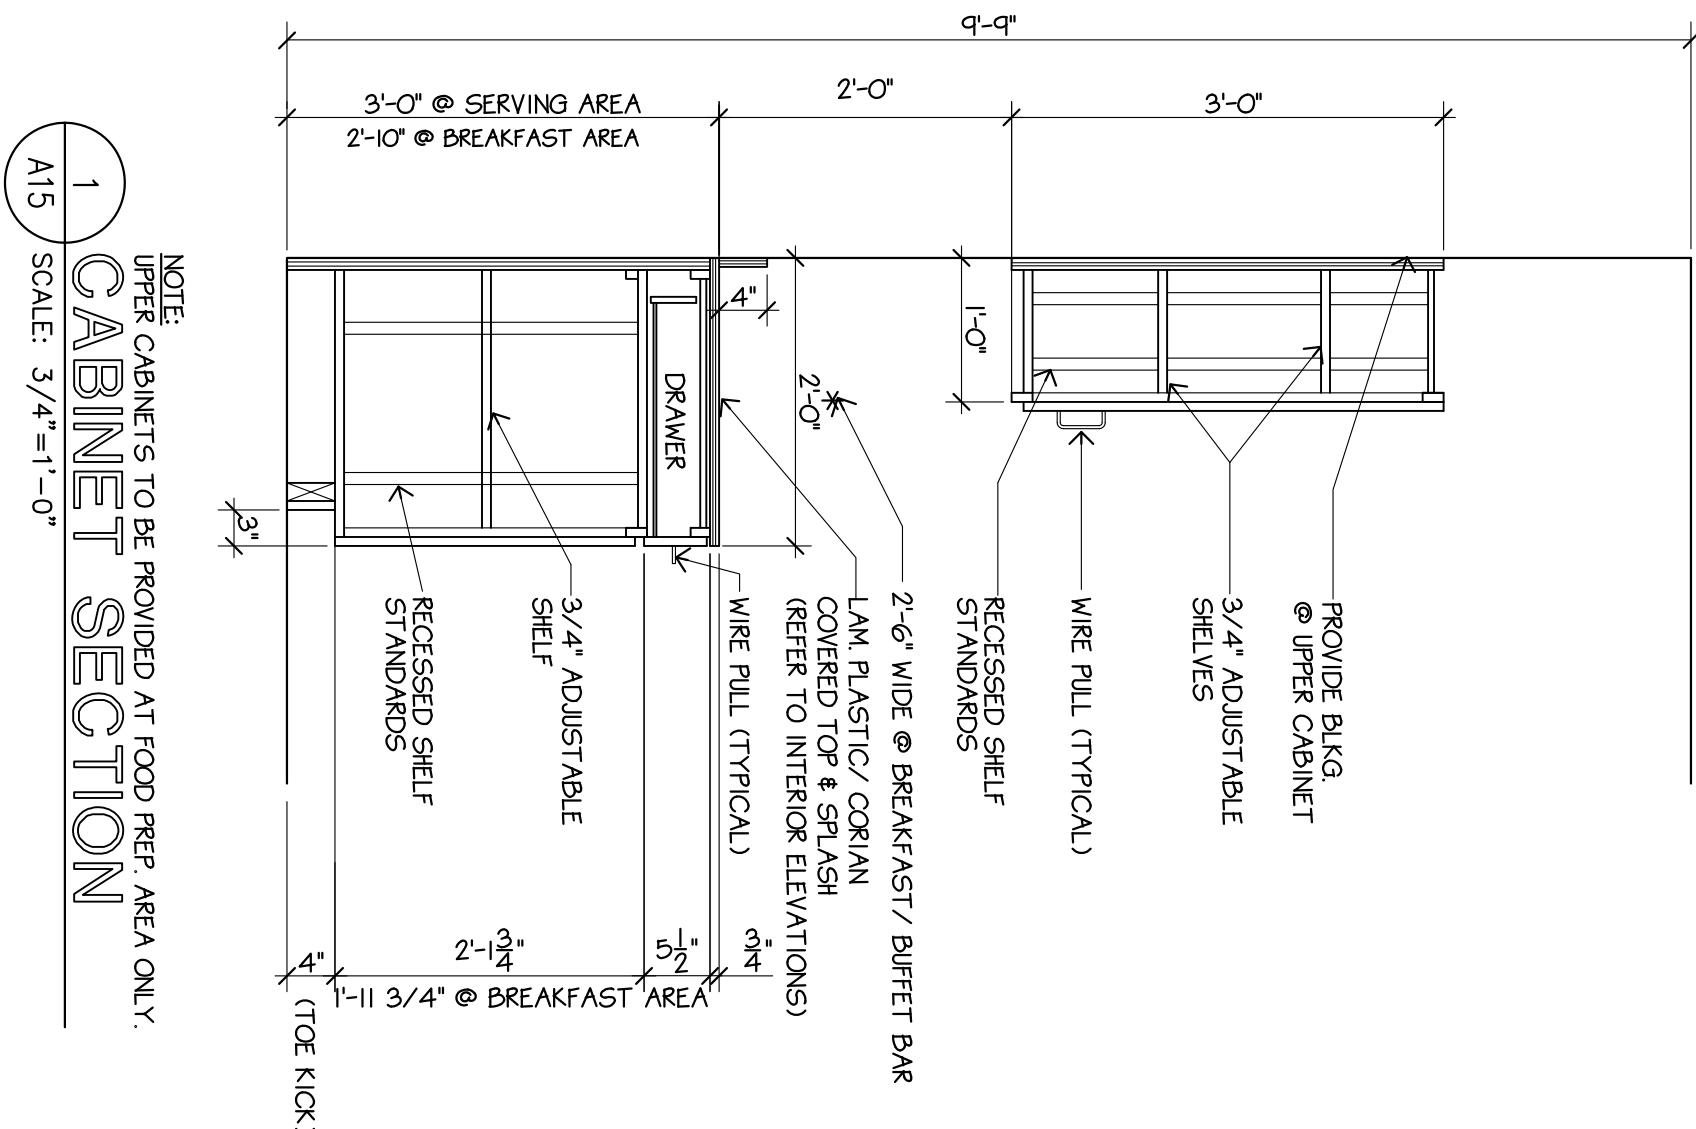

1

A15

SCALE: 3/4"=1'-0"

NOTE: CABINETS TO BE PROVIDED AT FOOD PREP AREA ONLY.

CABINET SECTION


THESE DRAWINGS, DESIGNS, SKETCHES, IDEAS & ARRANGEMENTS ARE THE SOLE & EXCLUSIVE PROPERTY OF LEE GAGE & ASSOCIATES, AND WERE CREATED AND DESIGNED BY AND FOR THE ARCHITECT'S EXCLUSIVE USE ON AND IN CONNECTION WITH THE ARCHITECT'S WORK. NOTHING CONTAINED OR REPRESENTED ON THESE DOCUMENTS SHALL BE USED BY OR DISCLOSED TO ANY PERSON, FIRM OR CORPORATION FOR ANY PURPOSE WITHOUT EXPRESSED WRITTEN CONSENT OF LEE GAGE & ASSOCIATES.

lee gage & associates

architects • engineers • planners

7636 n. ingram suite 107 fresno, california 93711 phone (209) 439-2222

© LEE GAGE & ASSOC.

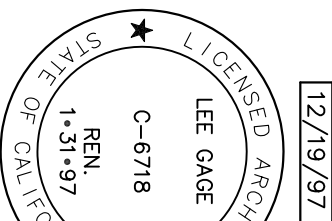

LEE GAGE C-6718

Project no. 12/19/97
by
checked
revised
date

Sheet
SET NO.

A15

C:\SDSKPROJ\SOUTHSFO\DWG\SFO-A15.DWG