
EQUIPMENT LEGEND

- 3 COMPARTMENT SINK MODEL #K7-CS-32 ADVANCE TABCO 800-645-3166 www.advancetabco.com
- 2 CONVECTION OVER REQUIRED- MODEL #E311MS MOFFAT INC. 800-551-8795 www.moffat.com
- REFRIGERATOR-MODEL #T-23
 TRUE FOOD SERVICE EQUIPMENT 800-325-6152 www.truemfg.com
- FREEZER MODEL #T-23F
 TRUE FOOD SERVICE EQUIPMENT
- 5 ICEMAKER (OPTIONAL) SUPPLIED BY VENDOR
- 6 HAND SINK MODEL #7-PS-23 ADVANCE TABCO
- COFFEE BREWER REQUIRED MODEL #CBS-2052 SERIES 2000 FETCO CORPORATION 800-338-2699 www.fetco.com
- JUICER REQUIRED SUPPLIED BY VENDOR
- 9 GLASS DOOR REFRIGERATOR SUMMIT MODEL #SCR600
- BI-LEVEL BARRIER FREE WATER COOLER HASLEY-TAYLOR VOGAGER MODEL #HTV8BL-Q
- WASHER-UNIMAC MODEL #UC50BN2
 ALLIANCE LAUNDRY SYSTEMS 800-587-5458 www.uniwash.com
- DRYER UNIMAC MODEL #UT50NOM ALLIANCE LAUNDRY SYSTEMS
- REFRIGERATOR/FREEZER MODEL #GTS15BCM GE APPLIANCES 800-626-2000 www.geappliances.com
- MICROWAVE OVEN MODEL #JE740WY GE APPLIANCES

ALL EQUIPMENT LISTED IS RECOMMENDED EXCEPT WHERE LISTED AS REQUIRED. IF OTHER EQUIPMENT IS SELECTED, DESIGNATED AREA MUST BE VERIFIED FOR CLEARANCES AND ALL BUILT-IN EQUIPMENT COORDINATED WITH MILLWORK.

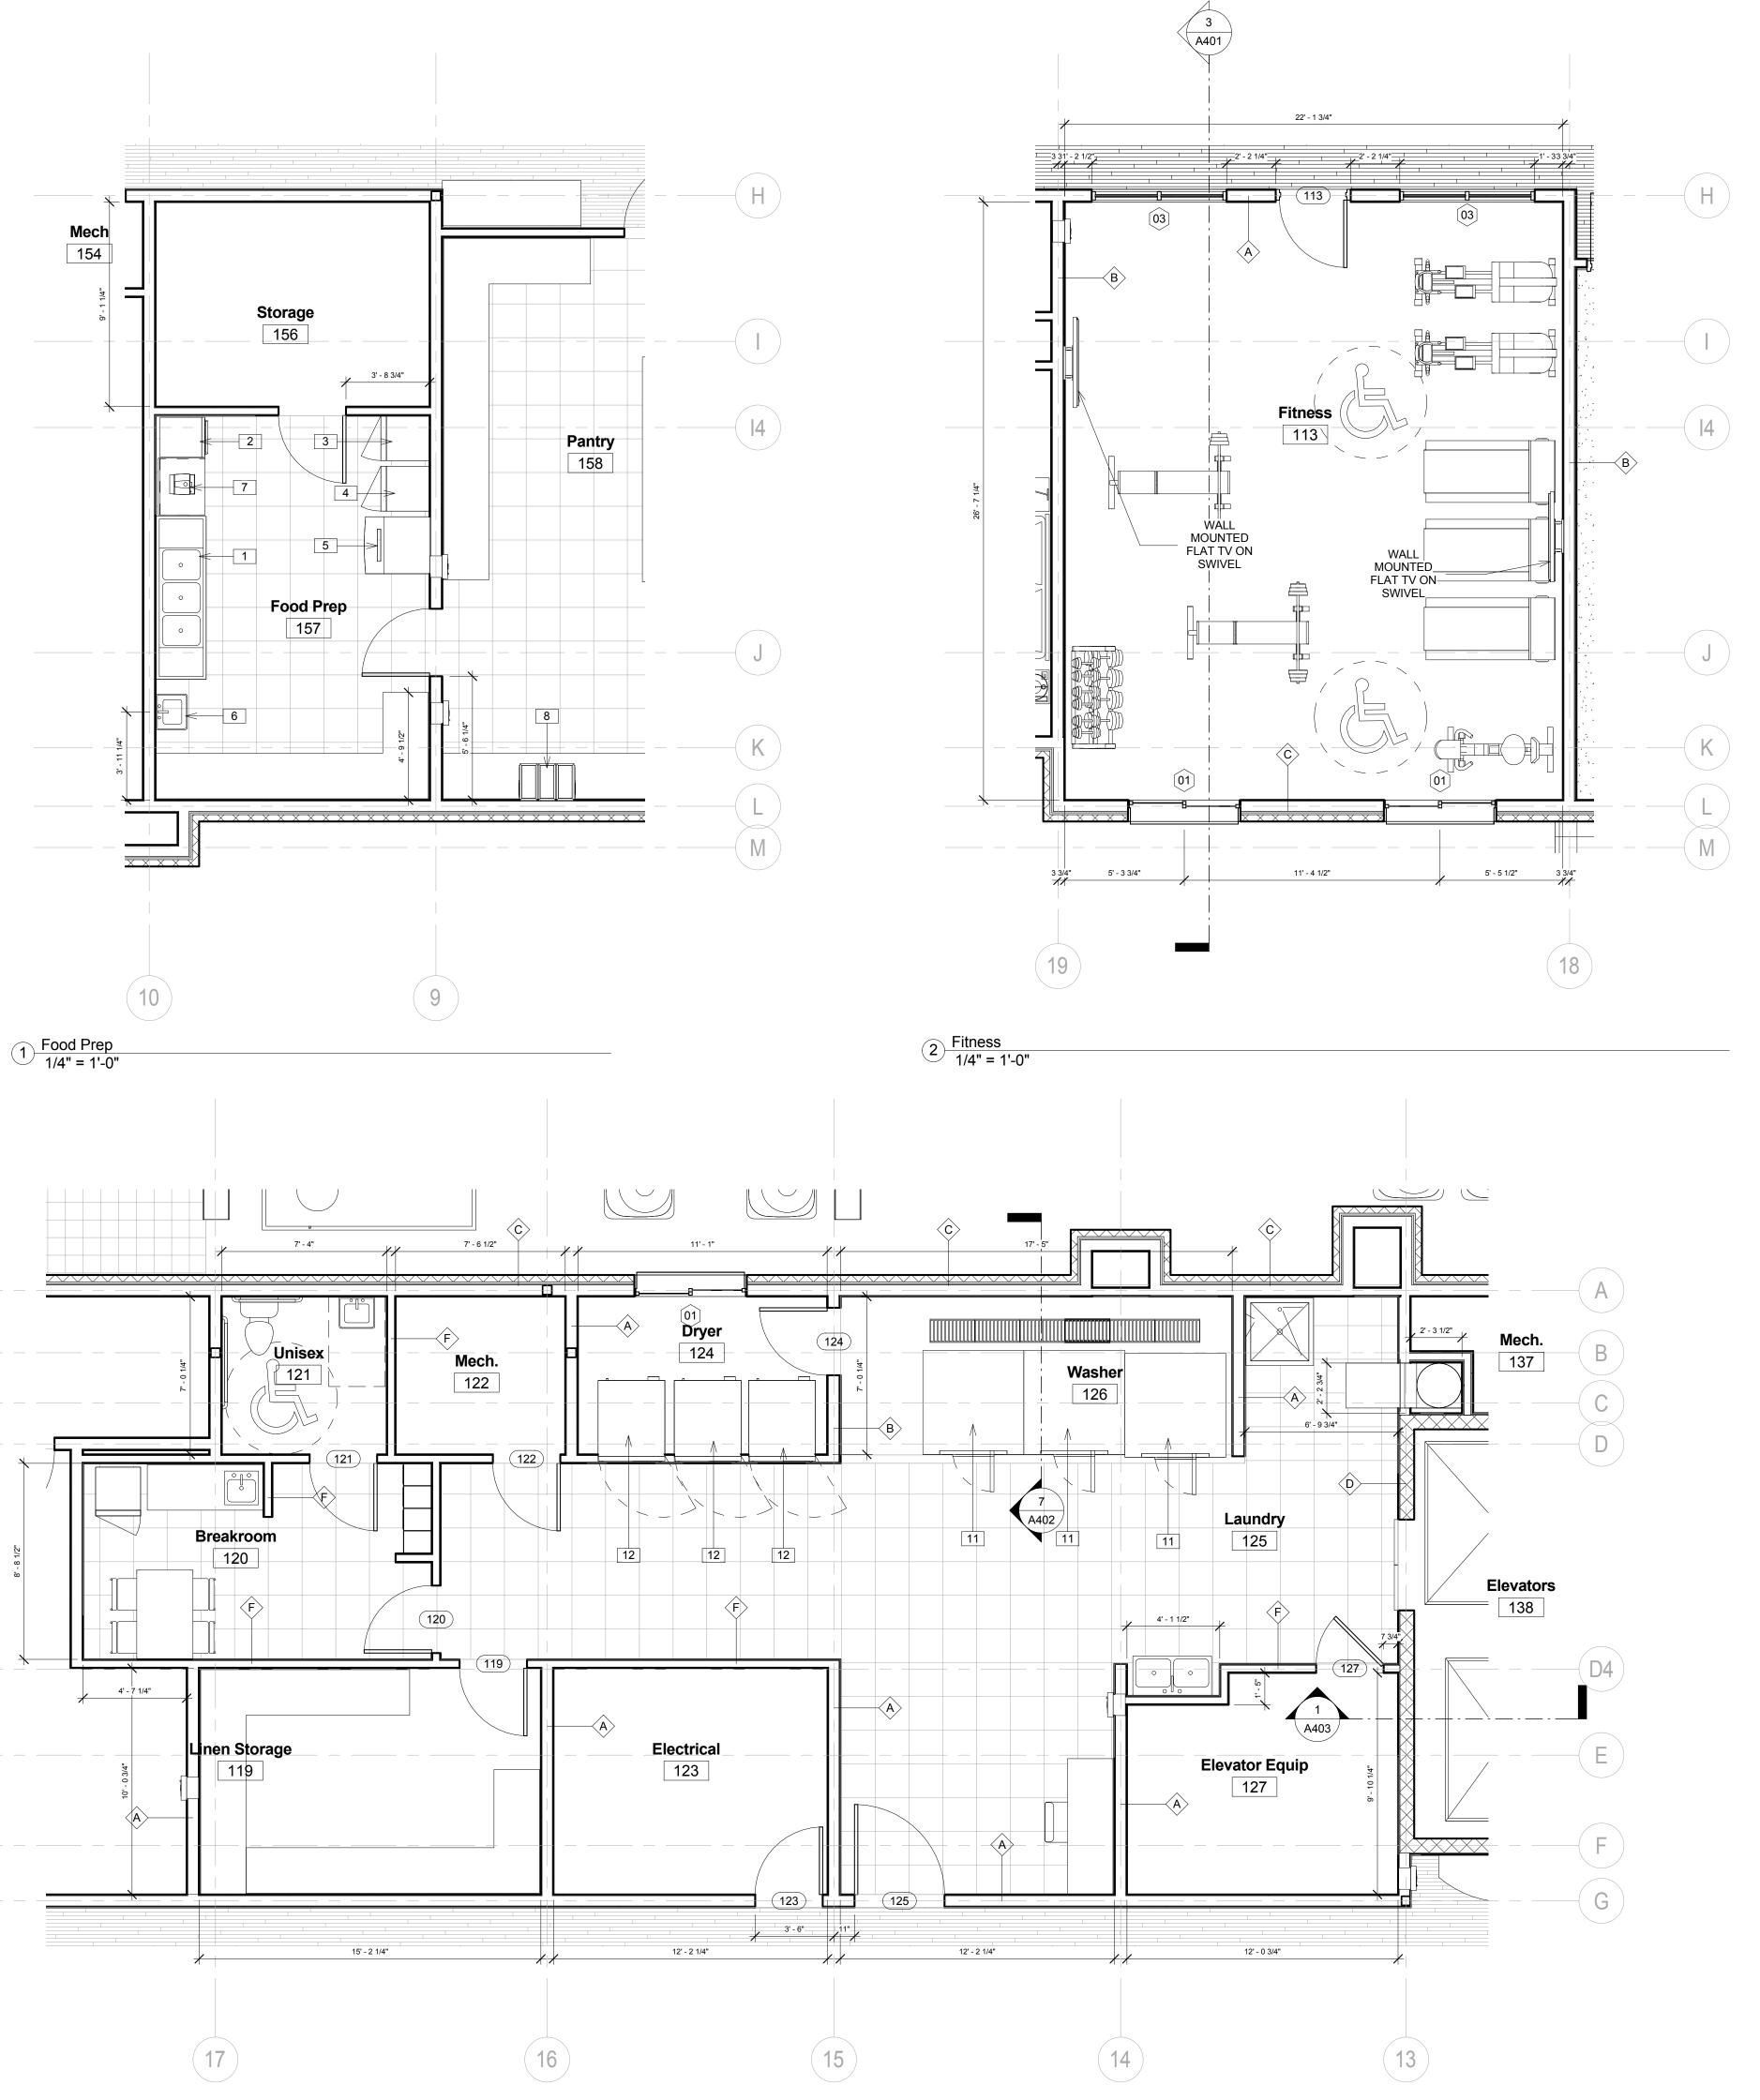



ARCHITECTURE PLLC

6800 S Creek Rd, Charlotte, NC 28277
Ph:(704) 625-6554 Fax:(704) 919-5822

EMAIL:ashish@mishraarch.com
WEB: www.mishraarch.com

CIVIL:
David Lane Beaird & Associates, Inc.
105 Commercial Parkway
West Monroe, LA 71294
Phone: (318) 388-3227
Email:fgadberry@dlbengineering.com

STRUCTURAL:
WGPM, Inc.
11220 Elm Lane, Suite 201
Charlotte, NC 28277
Phone: (704) 542-7199
Fax: (704) 542-7195
Email: lwright@wgpminc.com

ELECTRICAL:
Ritter Engineering
1043 Arroyo Vista Lane
Matthew, NC 28014
Phone: (704) 516-0385
Fax: (704) 644-1464
Email: shane@rittereng.com

MECHANICAL:
Shultz Engineering Group, P.C.
212 North McDowell St., Suite 204
Charlotte, NC 28204
Phone: (704) 334-7363
Fax:(704) 347-0093
Email: don@shultzeg.com

REVISIONS		
No.	Date	Description

Information contained on this drawing and in all digital files associated is authorized for use on the project named herein only and is the property of MISHRA ARCHITECTURE PLLC and may not be reproduced in any manner without express written or verbal permission from authorized individuals. Original drawing is 24"x36" and scales are as indicated. 2013 MISHRA ARCHITECTURE PLLC



KEY PLAN

Southern Hospitality Services

Hampton Inn and Suites

5400 I-20 & Frontage Rd. Monroe, LA 71201

Drawing Title

Room Layouts

Phase
Construction Documents

Project No. 12-111
Prepared by Author
Checked by Checker
Date Sept. 16, 2013

Released for

PERMIT ONLY

4/14/2014 3:19:01 F