



VIL:
David Lane Beird & Associates, Inc.
15 Commercial Parkway
West Monroe, LA 71294
Phone: (318) 388-3227
Email: fgadberry@dlbengineering.com

GPM, Inc.

phone: (704) 542-7199

mail: lwright@wgpminc.co

ELECTRICAL:
Mechanical Engineering

Matthew, NC 28014

fax: (704) 644-1464

MECHANICAL:

2 North McDowell St., Su

Phone: (704) 334-7363
Fax: (704) 347-0003

mail: don@sharadeg.com

[illegible]

Y PLAN

Southern Hospitality
Services

Hampton Inn and Suites

400 I-20 & Frontage Rd.
Monroe, LA 71201

Drawing Title

Interior Elevations

Construction Documents

Project No. 42-111


12-111
 prepared by:

Prepared by	Author
-------------	--------


Checked by Checker

date Sept 16 2013


Released for
PERMIT ONLY

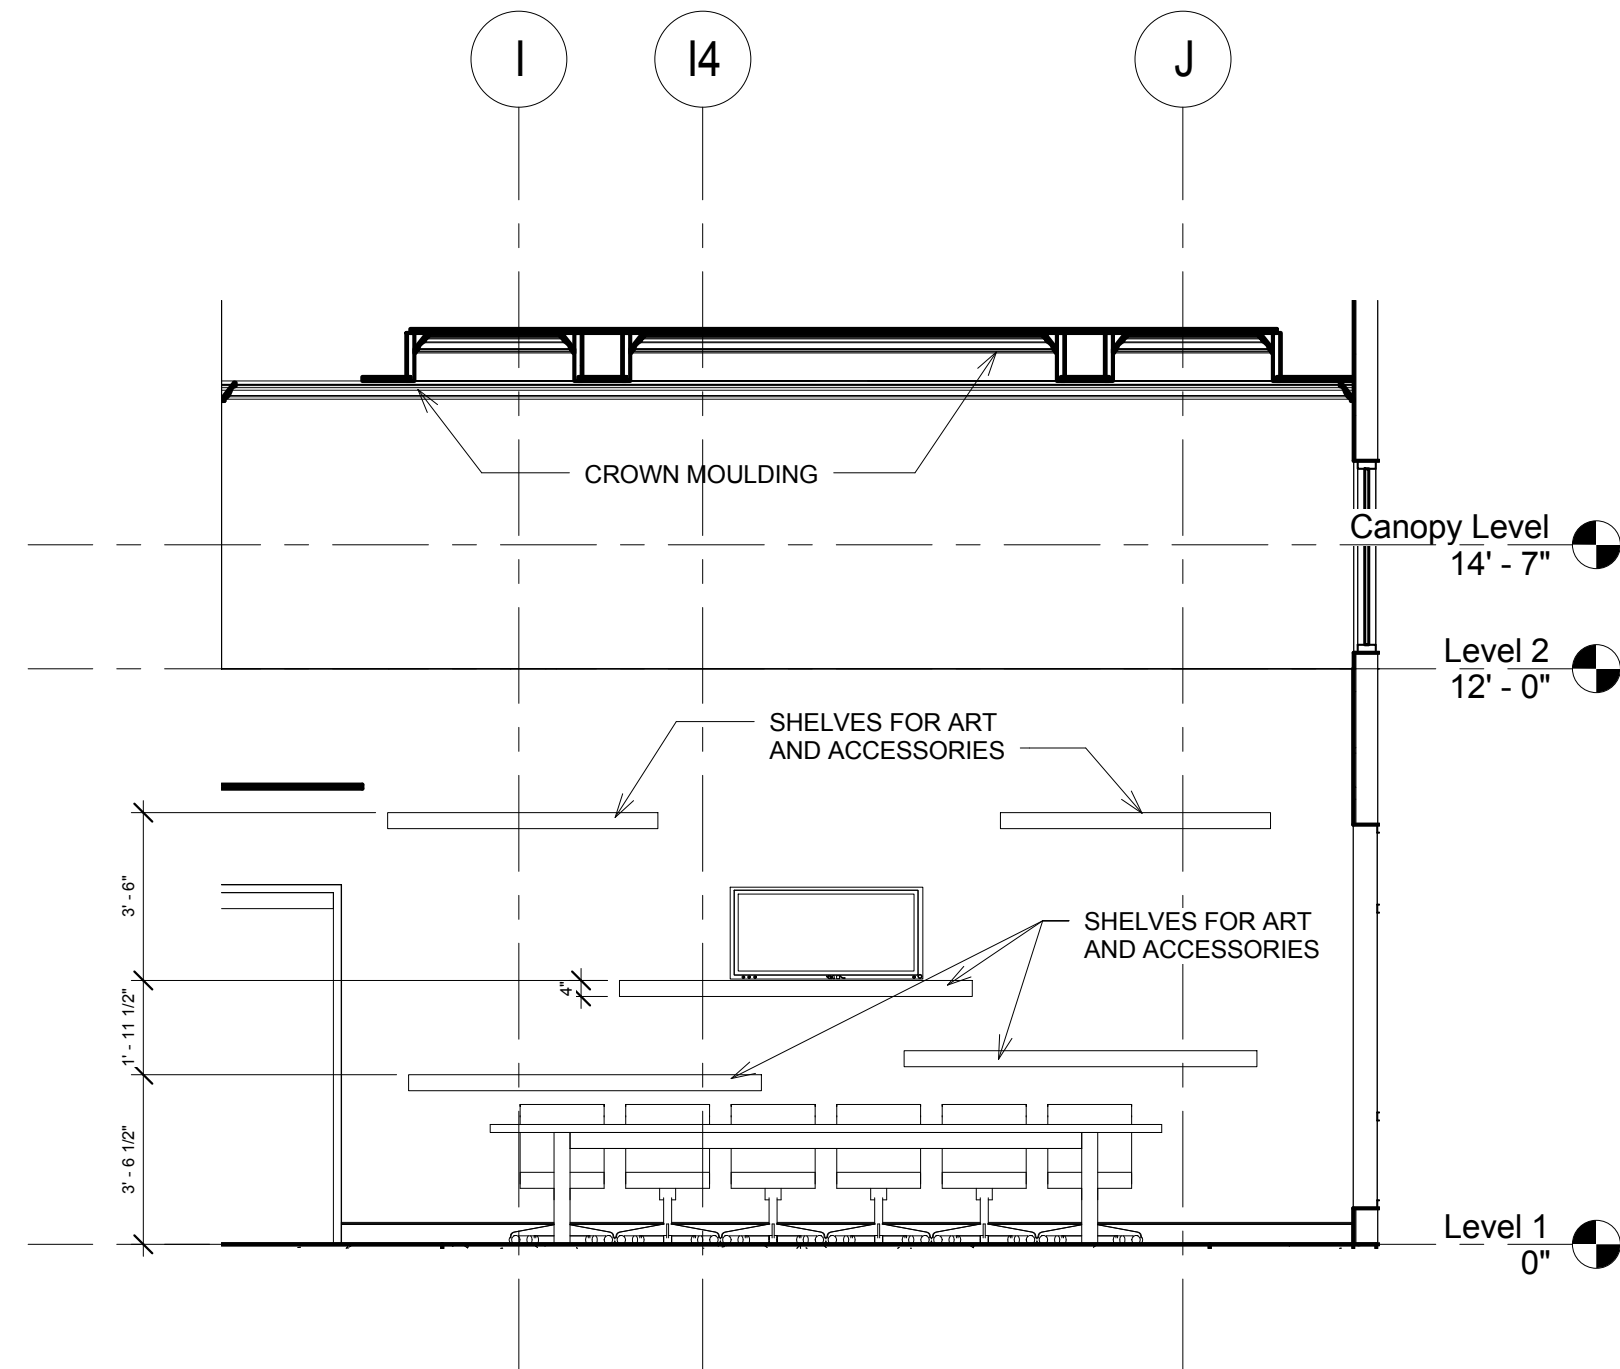


① Elevation Lobby Wall
1/4" = 1'-0"

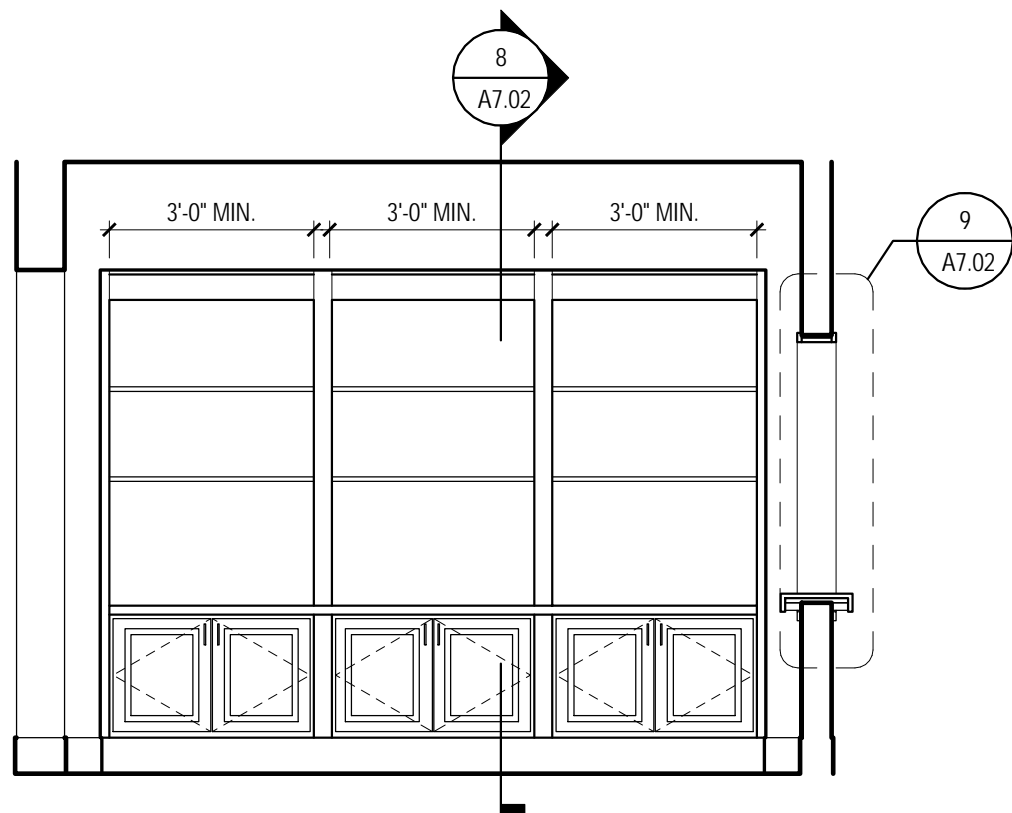


9 ELEVATION
3/8" = 1'-0"

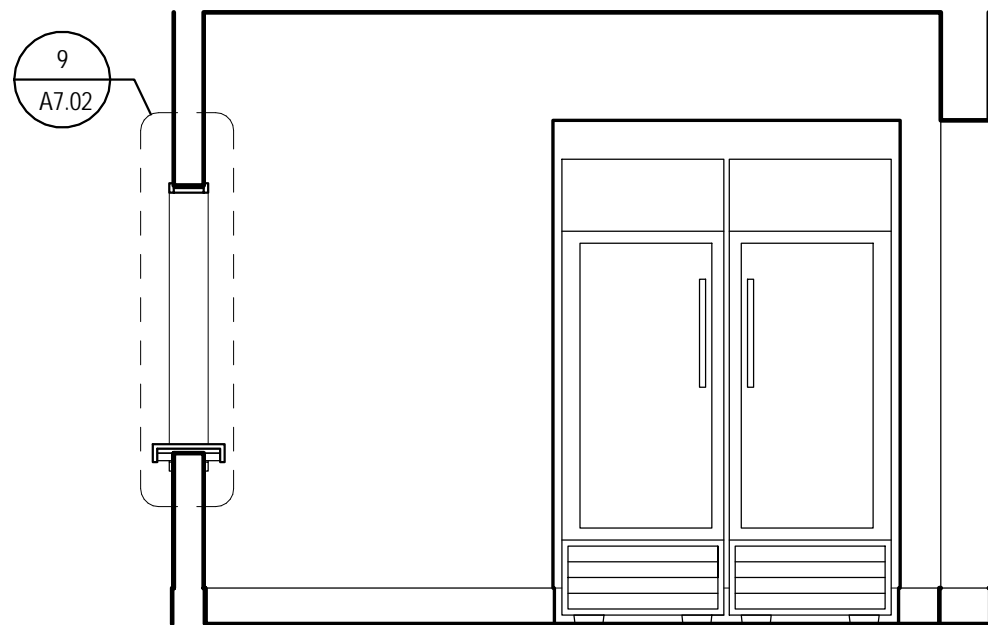

10 ELEVATION
3/8" = 1'-0"

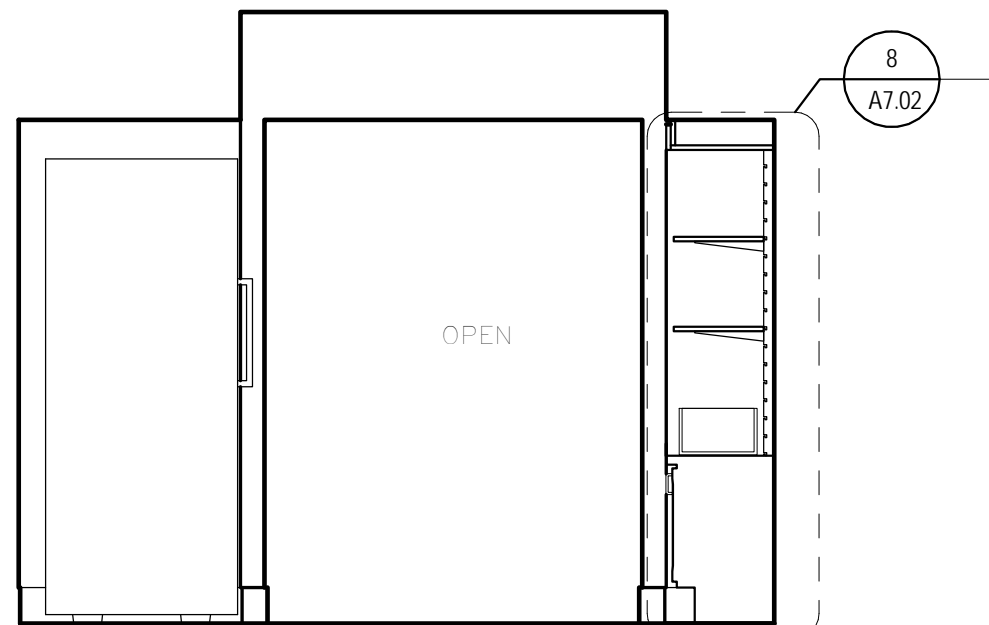

④ ELEVATION
 $3/8" = 1'-0"$

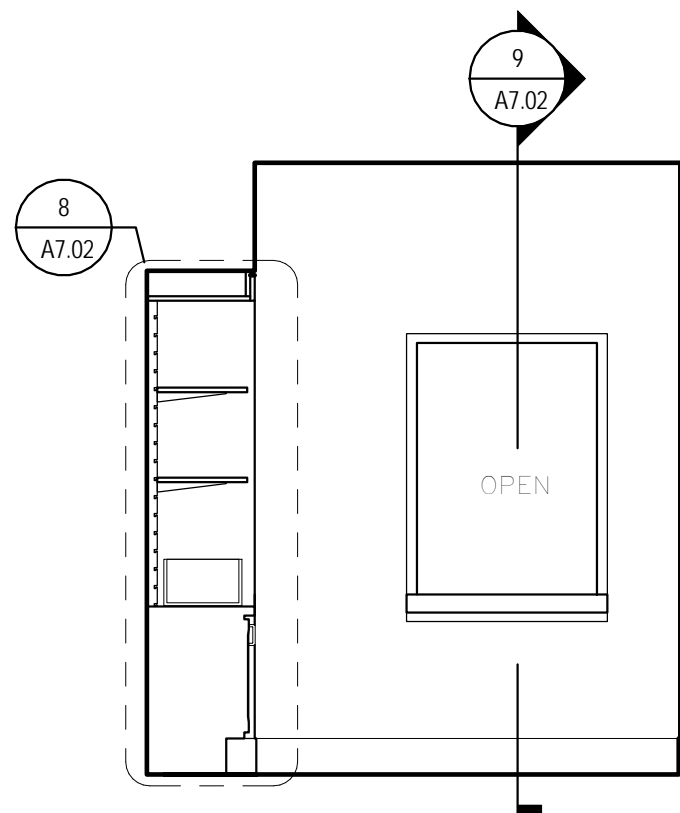

5 ELEVATION
3/8" = 1'-0"