


Window Schedule						
Level	Type Mark	Width	Height	Sill Height	Count	
		1			1.0	
Level 1	01	5' - 0"	4' - 0"	3' - 0"	12	
Level 1	02	5' - 0"	4' - 0"	3' - 0"	3	
Level 1	03	6' - 0"	6' - 0"	1' - 2"	5	
Level 1	04	6' - 0"	6' - 0"	1' - 2"	5	
Level 1	06	8' - 0"	8' - 0"	9"	2	
Level 1	07	6' - 0"	8' - 0"	9"	1	
Level 2	01	5' - 0"	4' - 0"	3' - 0"	10	
Level 2	02	5' - 0"	4' - 0"	3' - 0"	25	
Level 2	08	6' - 0"	4' - 0"	4"	1	
Level 2	09	8' - 0"	4' - 0"	4"	2	
Level 3	01	5' - 0"	4' - 0"	3' - 0"	10	
Level 3	02	5' - 0"	4' - 0"	3' - 0"	28	
Level 4	01	5' - 0"	4' - 0"	3' - 0"	10	
Level 4	02	5' - 0"	4' - 0"	3' - 0"	28	
B.O. Roof Truss	11	2' - 0"	1' - 6"	4' - 0"	2	

Grand total: 144

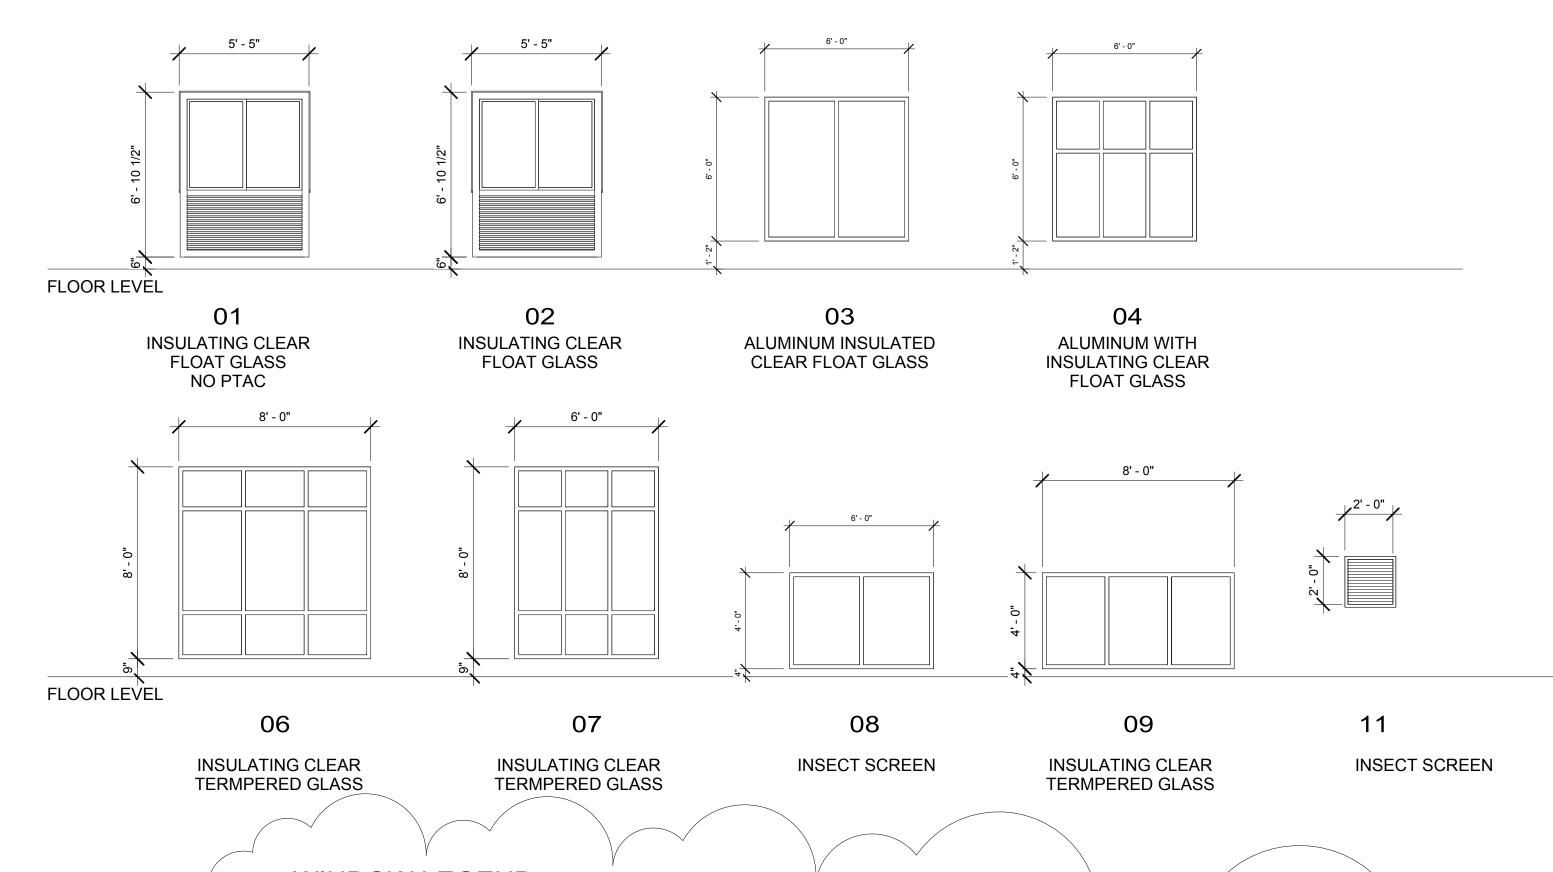

WINDOW LEGEND:

Window 1/4" = 1'-0"

- 1. ALL WINDOW FRAMES TO HAVE THERMAL BREAK.
- 2. ALL GLAZING TO WITHSTAND 90 MILES/HOUR WINDOW SPEED/IMPACT.
- 3. PTAC UNITS, EXTERIOR LOUVERS TO BE INTEGRAL WITH THE WINDOW FRAMES.
- 4. GUEST ROOM WINDOWS TO HAVE DOUBLE-GLAZED FIXED GLASS.
- 5. ALL GUEST ROOM WINDOWS TO BE FIXED WINDOWS.
- 6. CONTRACTOR TO SUBMIT WINDOW SUBMITTAL FOR REVIEW BY ARCHITECT AS WELL AS HILTON FRANCHISE.

M I S H R A ARCHITECTURE PLLC

6800 S Creek Rd, Charlotte, NC 28277 Ph:(704) 625-6554 Fax:(704) 919-5822 EMAIL:ashish@mishraarch.com
WEB: www.mishraarch.com

CIVIL:
David Lane Beaird & Associates, Inc. 105 Commercial Parkway West Monroe, LA 71294 Phone: (318) 388-3227 Email:fgadberry@dlbengineering.com


STRUCTURAL: WGPM, Inc. 11220 Elm Lane, Suite 201 Charlotte, NC 28277 Phone: (704) 542-7199 Fax: (704) 542-7195 Email: lwright@wgpminc.com

ELECTRICAL: Ritter Engineering 1043 Arroyo Vista Lane Matthew, NC 28014 Phone: (704) 516-0385 Fax: (704) 644-1464 Email: shane@rittereng.com

MECHANICAL: Shultz Engineering Group, P.C. 212 North McDowell St., Suite 204 Charlotte, NC 28204 Phone: (704) 334-7363 Fax:(704) 347-0093 Email: don@shultzeg.com

REVISIONS					
No.	Date	Description			
1	12/3/13	Hilton review			

Information contained on this drawing and in all digital files associated is authorized for use on the project named herein only and is the property of MISHRA ARCHITECTURE PLLC and may not be reproduced in any manner without express authorized individuals. Original drawing is 24"x36" and scales are as indicated. © 2013 MISHRA ARCHITECTURE PLLC

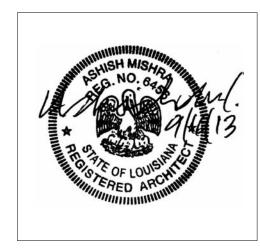

KEY PLAN

Southern Hospitality Services

Hampton Inn and Suites

5400 I-20 & Frontage Rd. Monroe, LA 71201

Drawing Title

Door & Window Schedule

Construction Documents

Project No. Prepared by Author Checked by Checker Date Sept. 16, 2013

Released for PERMIT ONLY