




1
S404 SECTION AT FLOOR
3/4" = 1'-0"

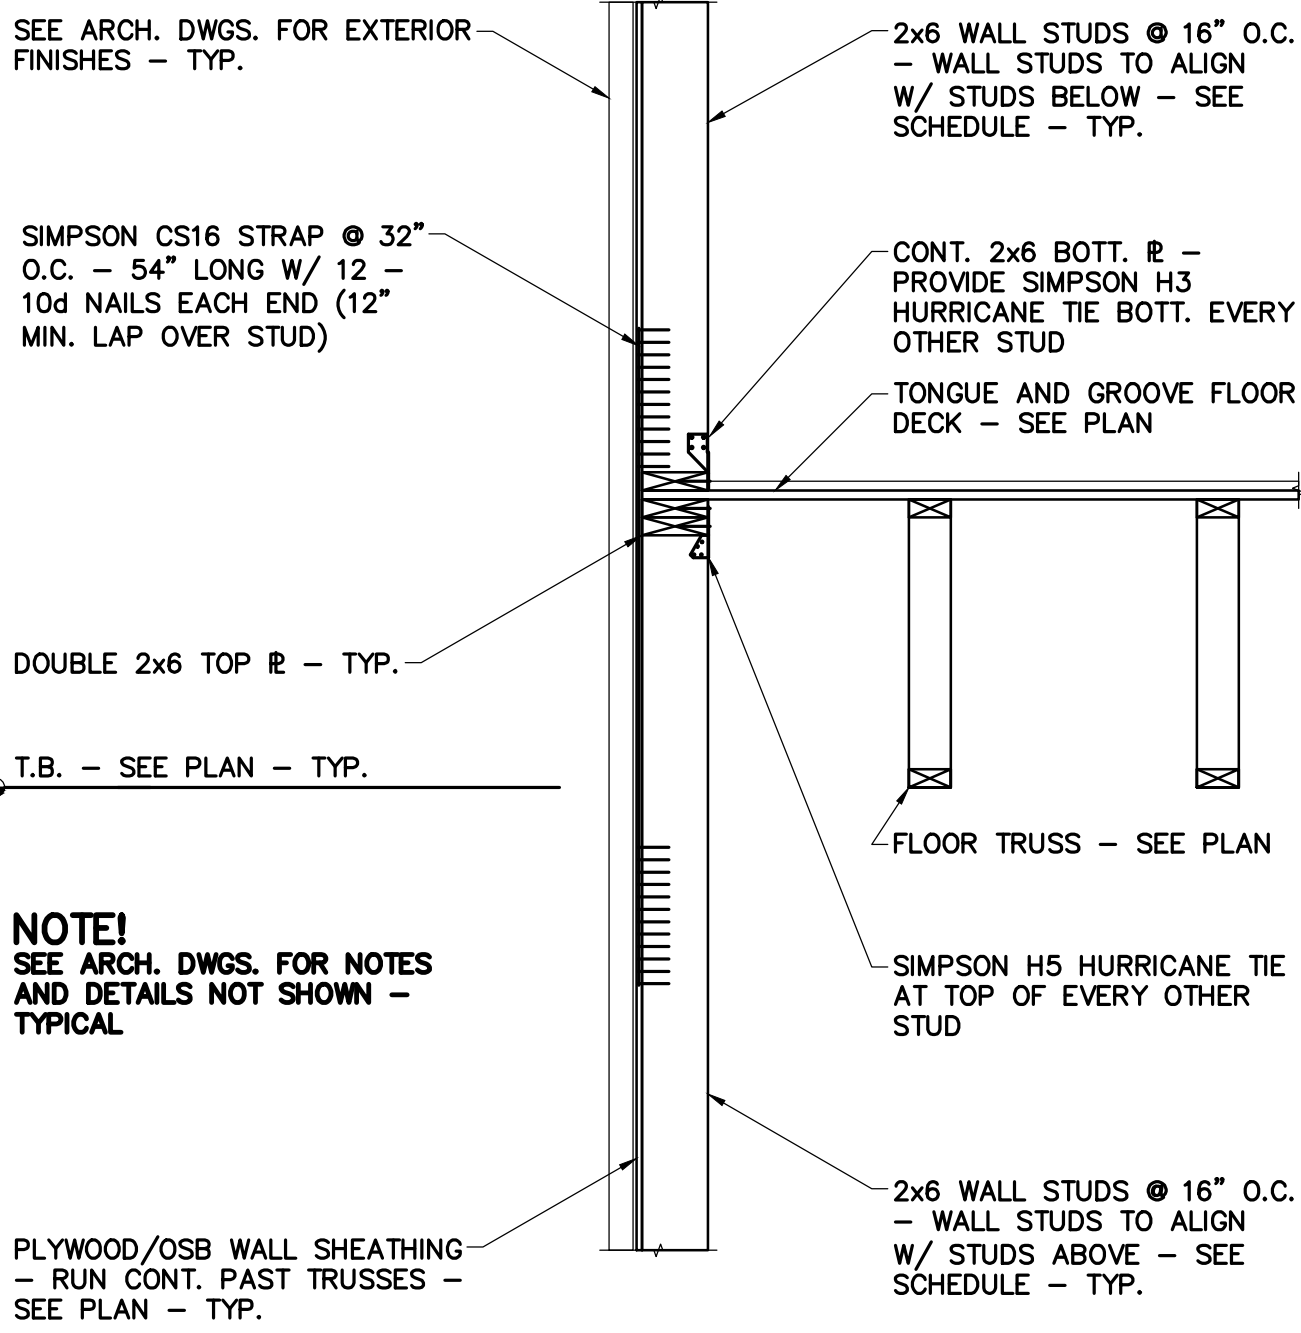

2
S404 SECTION AT FLOOR
3/4" = 1'-0"

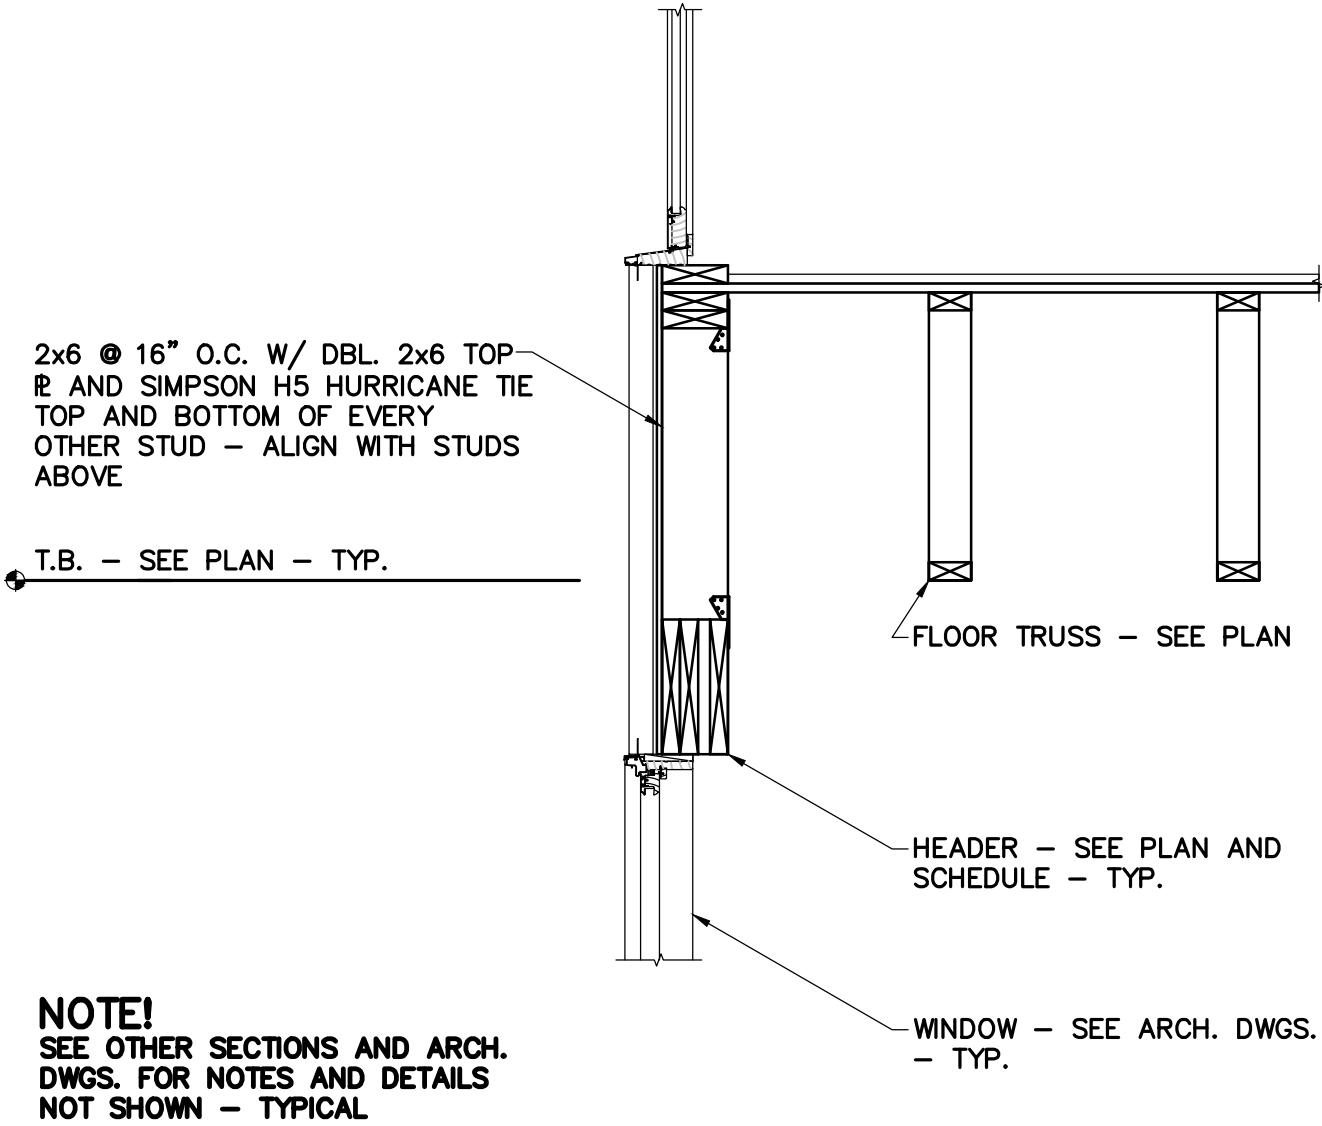

3
S404 SECTION AT FLOOR
3/4" = 1'-0"

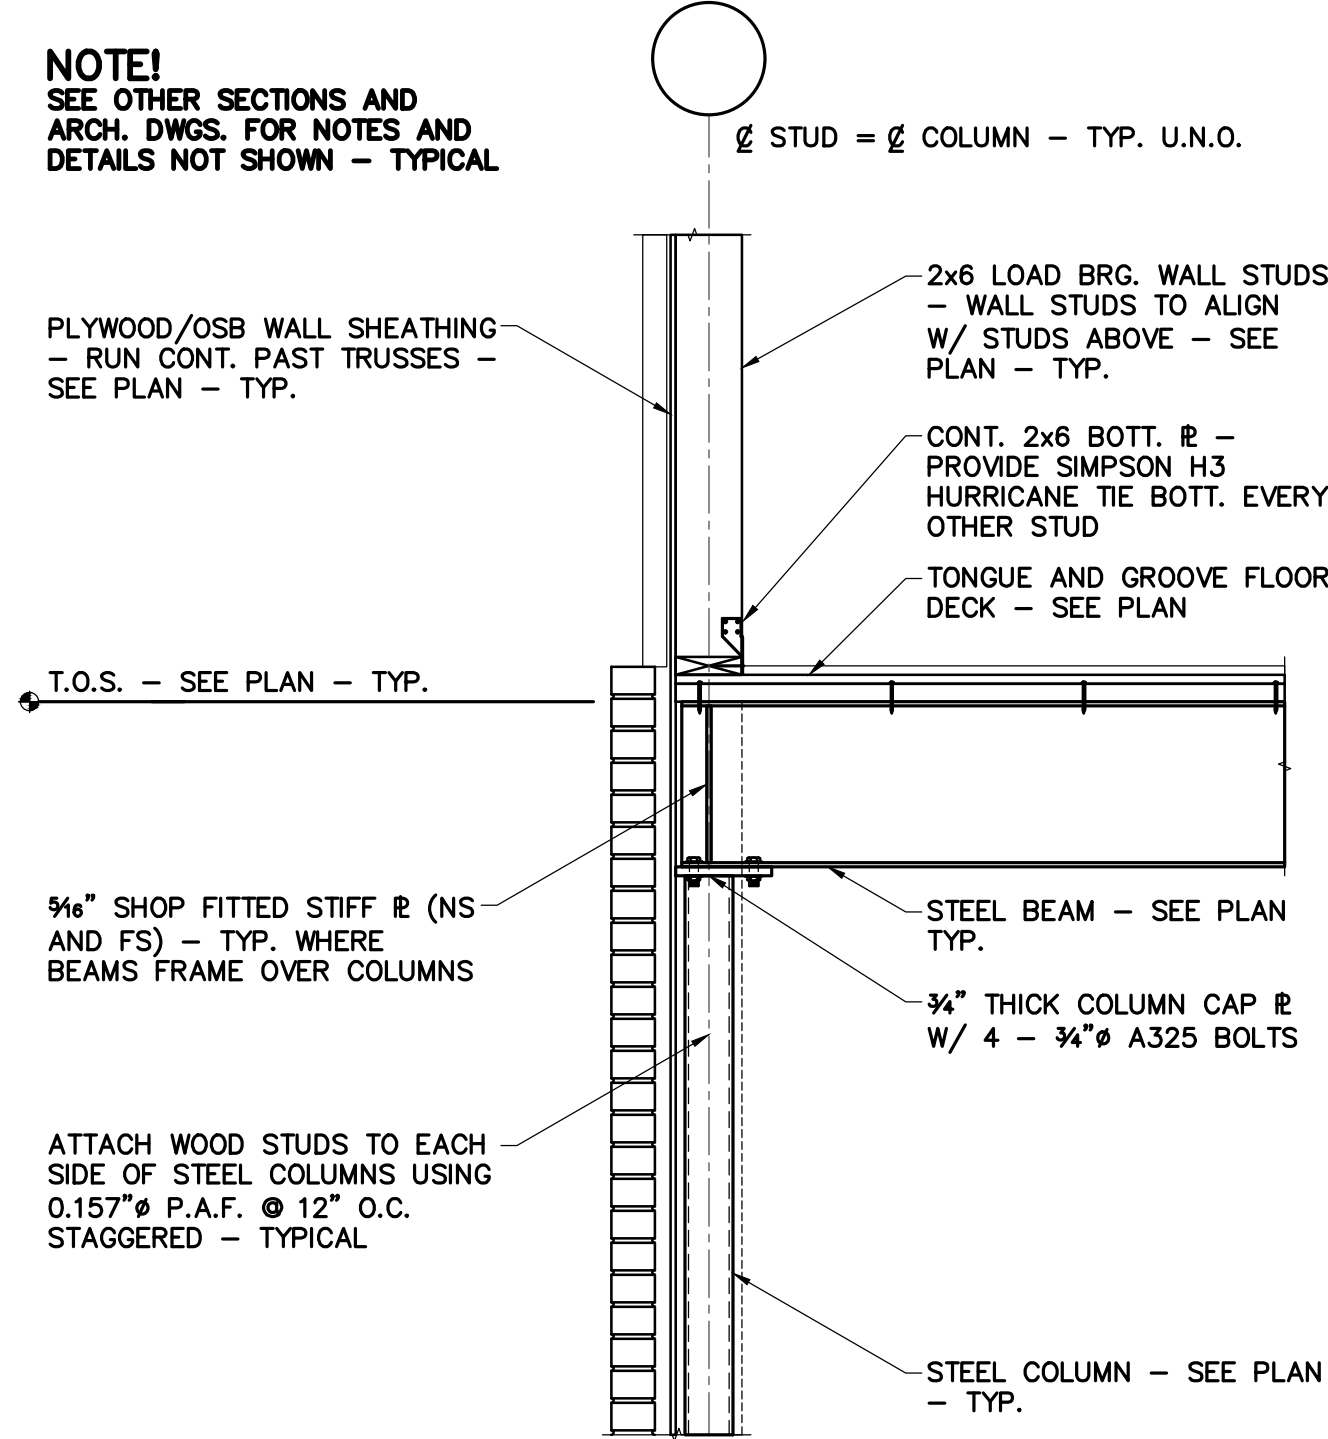

4
S401 SECTION AT STEEL BEAM AND COLUMN
3/4" = 1'-0"



MISHRA
ARCHITECTURE PLLC

6800 S Creek Rd, Charlotte, NC 28277
Ph: (704) 625-6554 Fax: (704) 919-5822
EMAIL: ashish@mishraarch.com
WEB: www.mishraarch.com

CIVIL:
James W Braswell and Associates
1005 North 4th Street
Monroe, LA 71201
Phone:
Fax:
Email: braswellassociates@yahoo.com


STRUCTURAL:
WGPM, Inc.
11220 Elm Lane, Suite 201
Charlotte, NC 28277
Phone: (704) 542-7199
Fax: (704) 542-7195
Email: lwright@wgpminc.com

ELECTRICAL:
Ritter Engineering
1043 Arroyo Vista Lane
Matthew, NC 28014
Phone: (704) 516-0385
Fax: (704) 644-1464
Email: shane@rittereng.com

MECHANICAL:
Shultz Engineering Group, P.C.
212 North McDowell St., Suite 204
Charlotte, NC 28204
Phone: (704) 347-7363
Fax: (704) 347-0093
Email: don@shultzeg.com

REVISIONS		
No.	Date	Description
1	11.01.13	Pool Equip., Ftgs & Rf Slope

Information contained on this drawing and in all digital files associated is authorized for use on the project named herein only and is the property of MISHRA ARCHITECTURE PLLC and may not be reproduced in any manner without express written or verbal permission from authorized individuals. Original drawing is 24"x36" and scales are as indicated.© 2011 MISHRA ARCHITECTURE PLLC

 

KEY PLAN

Southern Hospitality Services

Hampton Inn and Suites

5400 I-20 & Frontage Rd.
Monroe, LA 71201

Drawing Title
Floor Framing Sections and Details

Phase
Construction Documents



WGPM, Inc.
Wright • Gibbon • Patton
STRUCTURAL ENGINEERING
11220 Elm Lane, Suite 201
Charlotte, North Carolina 28277
704-542-7199 Fax: 704-542-7195
www.wgpmc.com
JOB NUMBER: 57-13



9/16/13

Project No. 12-111
Prepared by AB/LW
Checked by HLW
Date September 16, 2013

Sheet No.
S404

Released for

Hampton Inn and Suites