



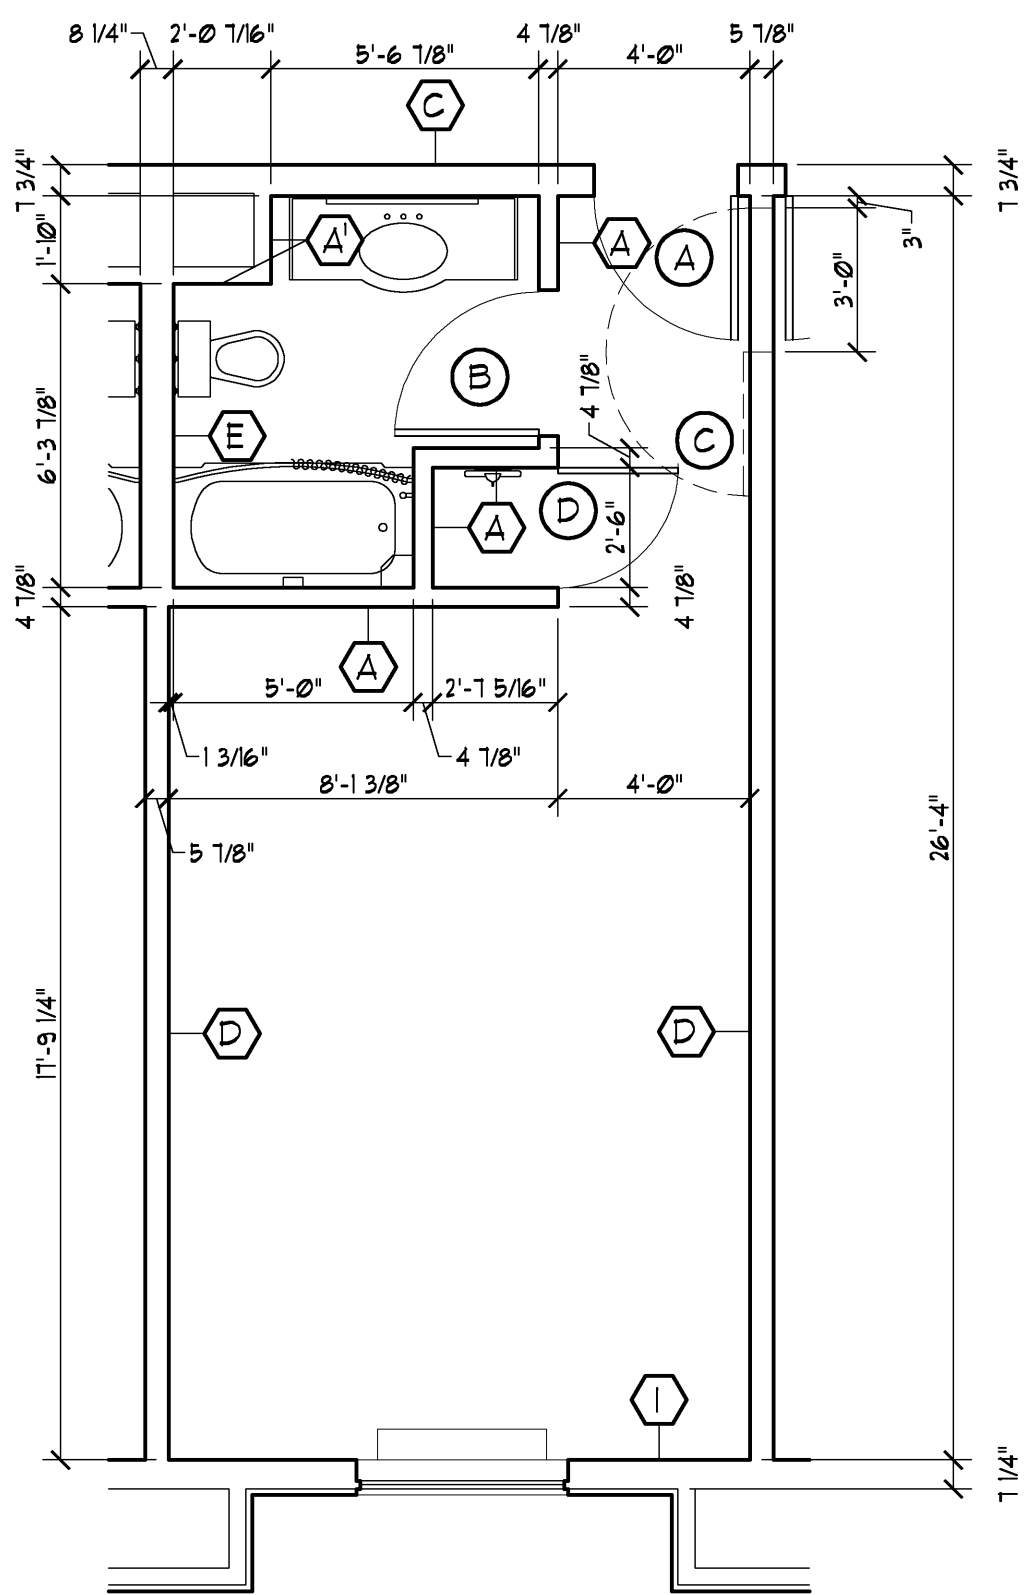


TYP. DOUBLE QUEEN

SCALE: 1/4" = 1'-0"

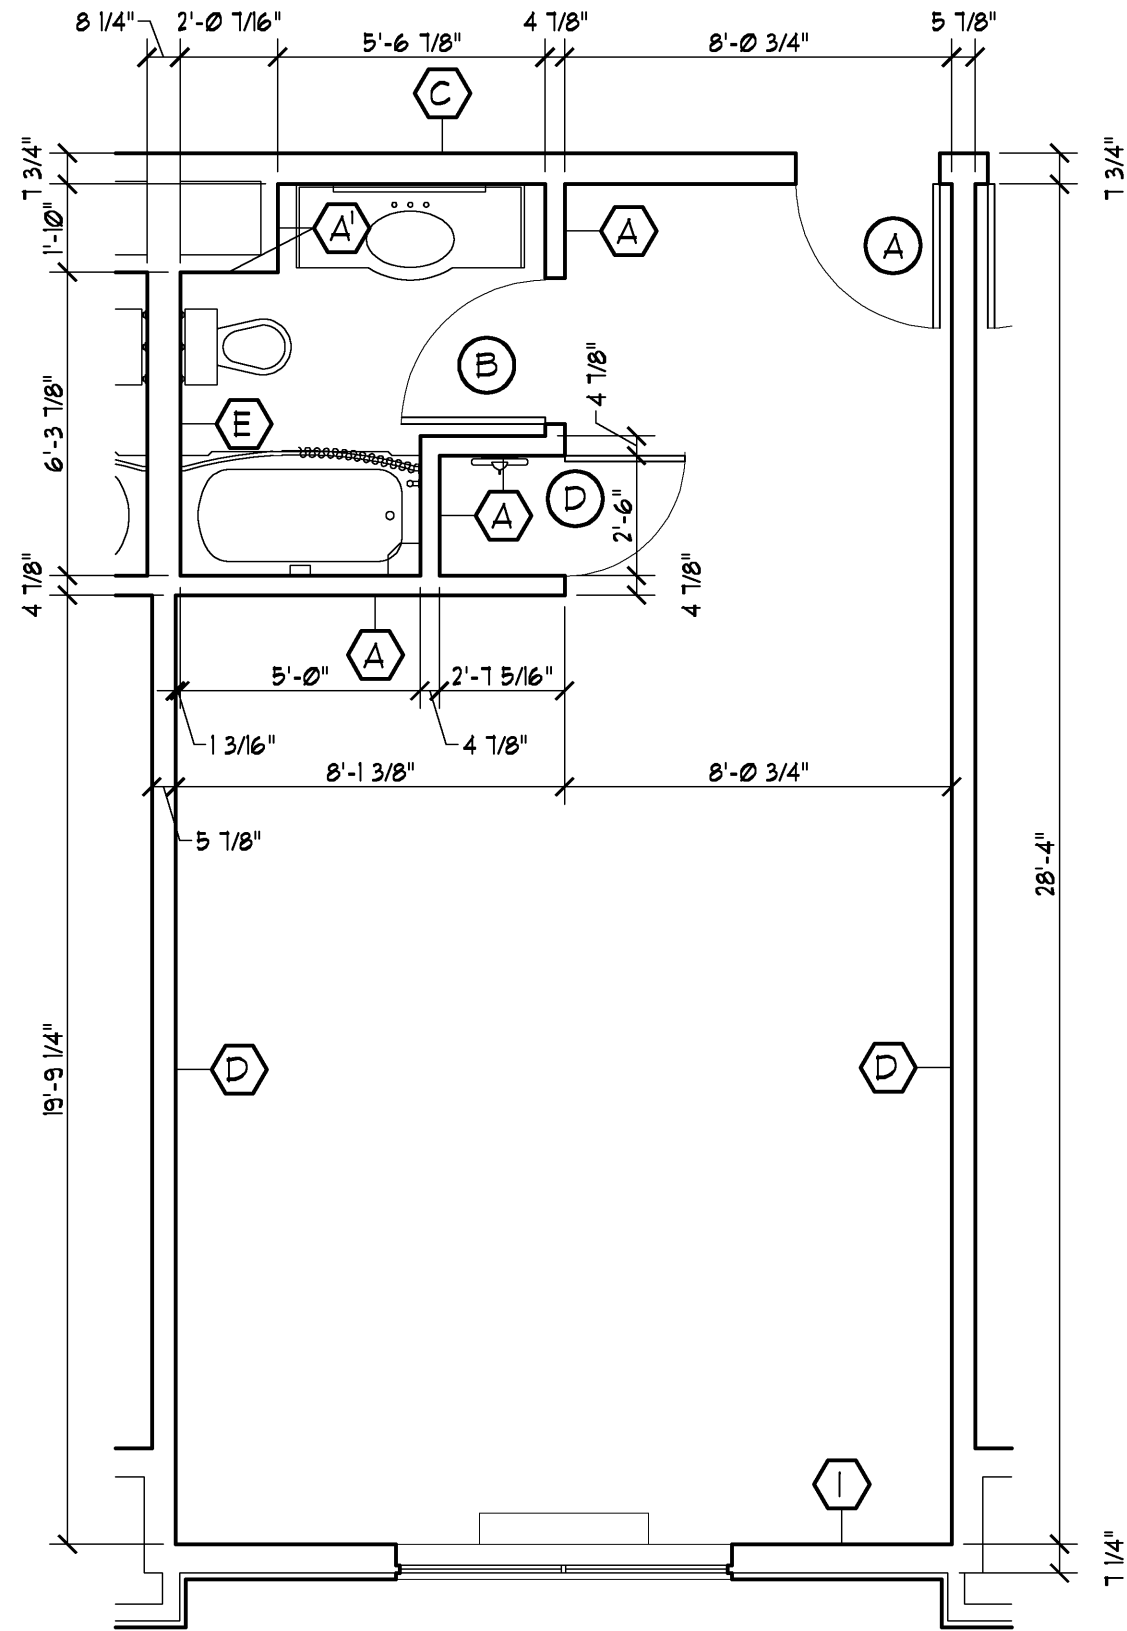


DELUXE DOUBLE QUEEN

SCALE: 1/4" = 1'-0"

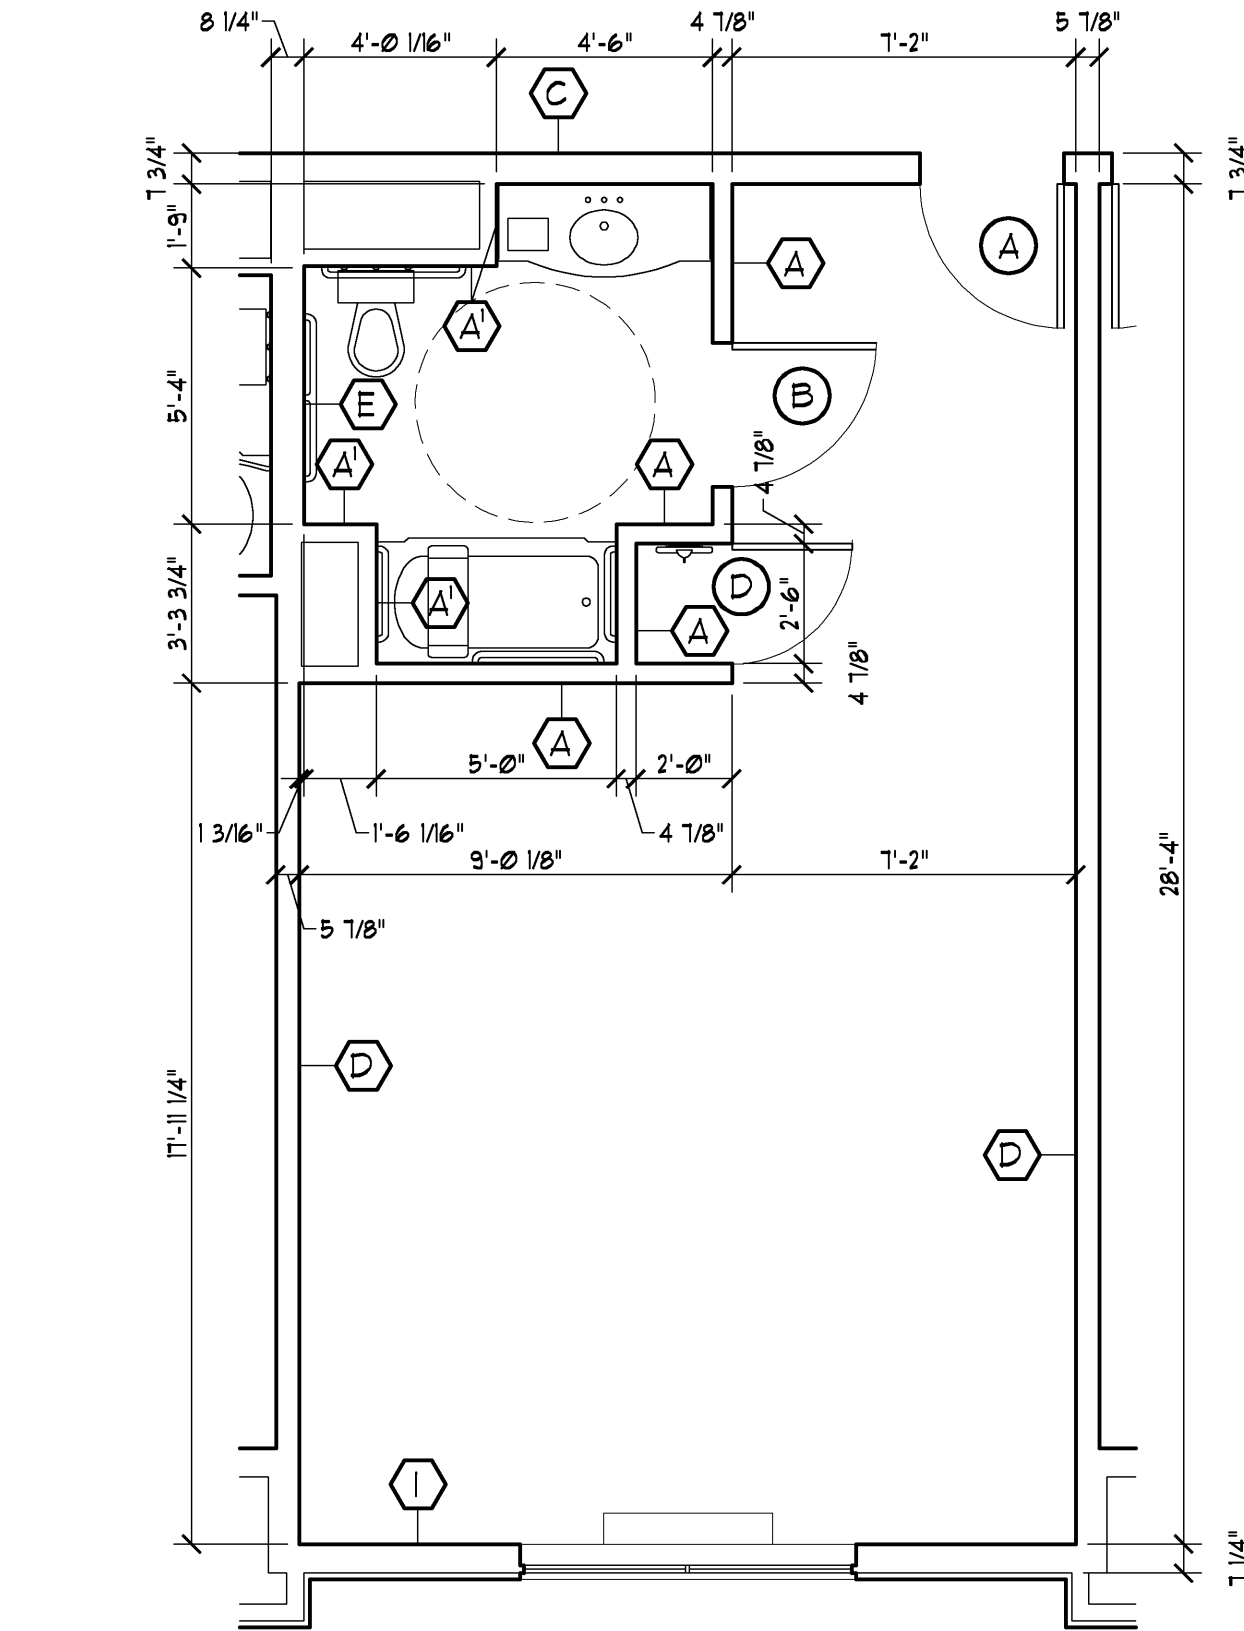


ACCESSIBLE DOUBLE QUEEN

SCALE: 1/4" = 1'-0"

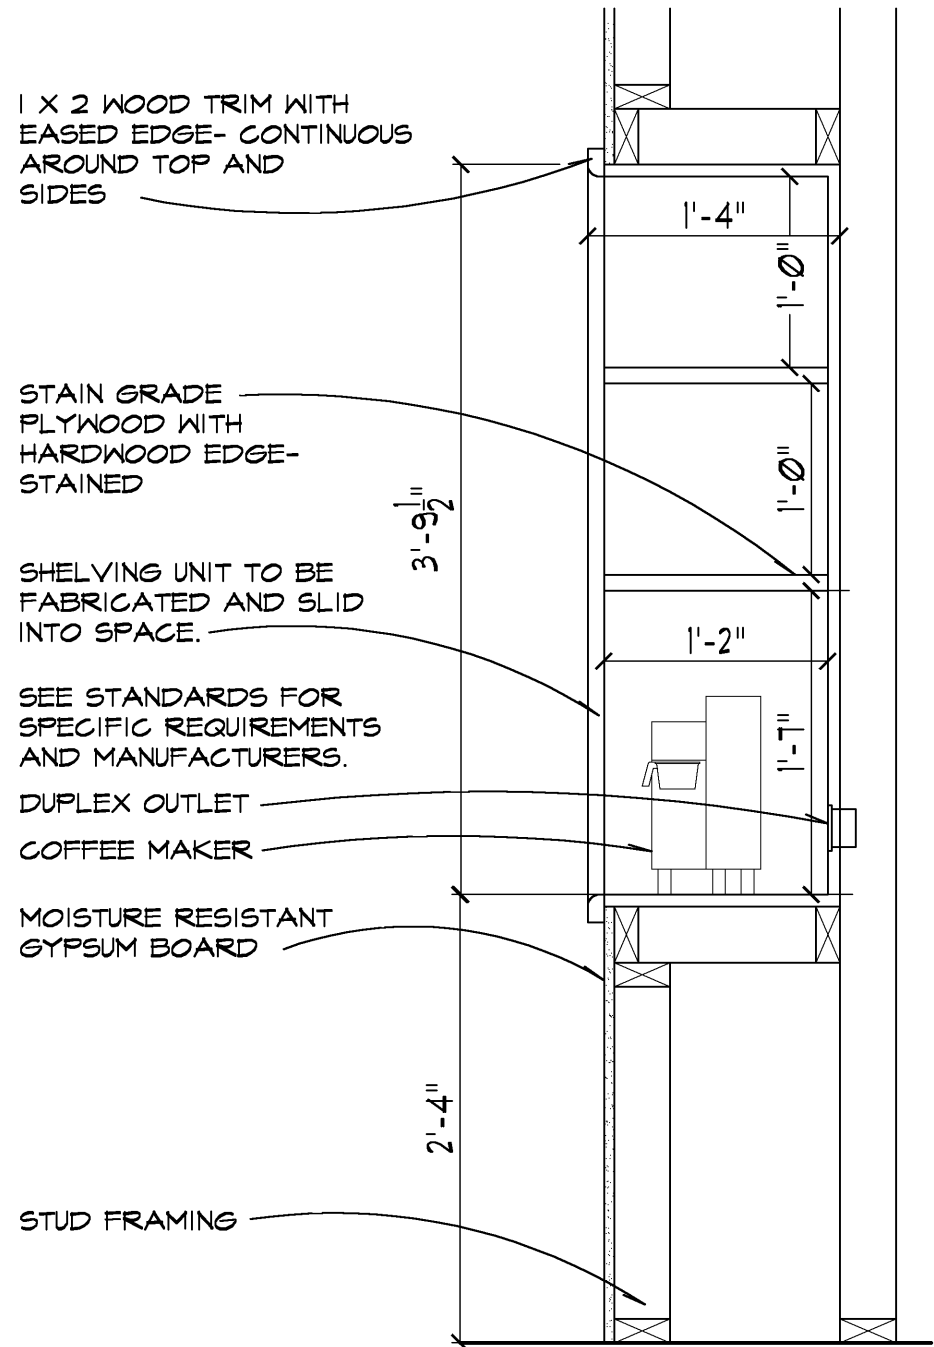


2 DETAIL - SHELVESS

1" = 1'-0"

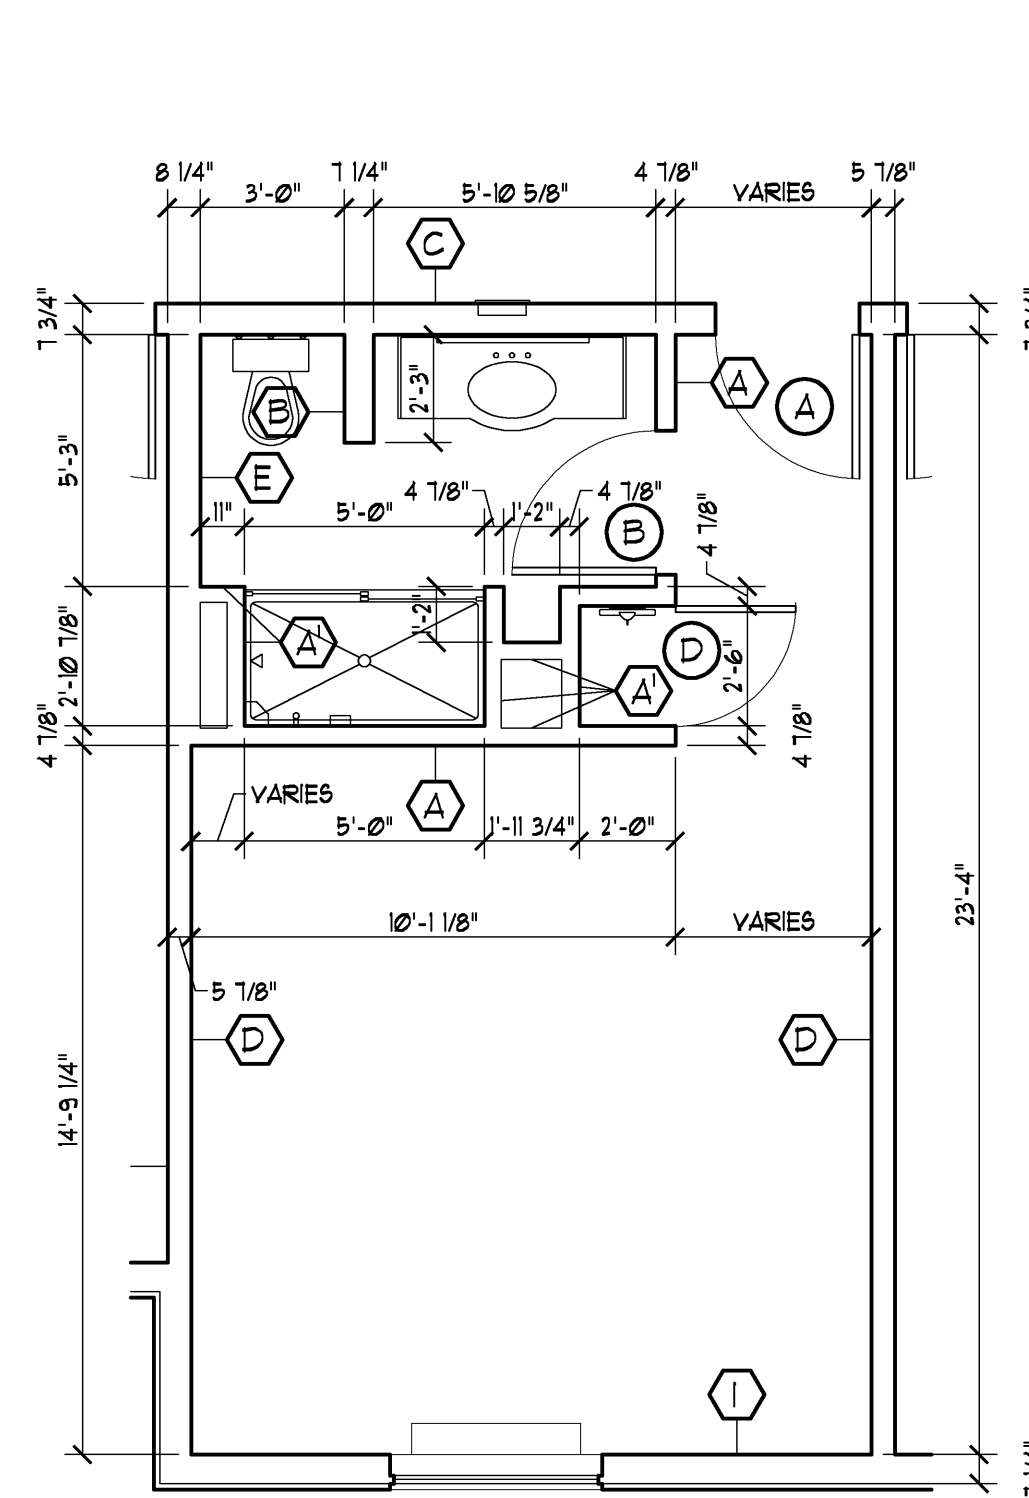


TYP. KING

SCALE: 1/4" = 1'-0"

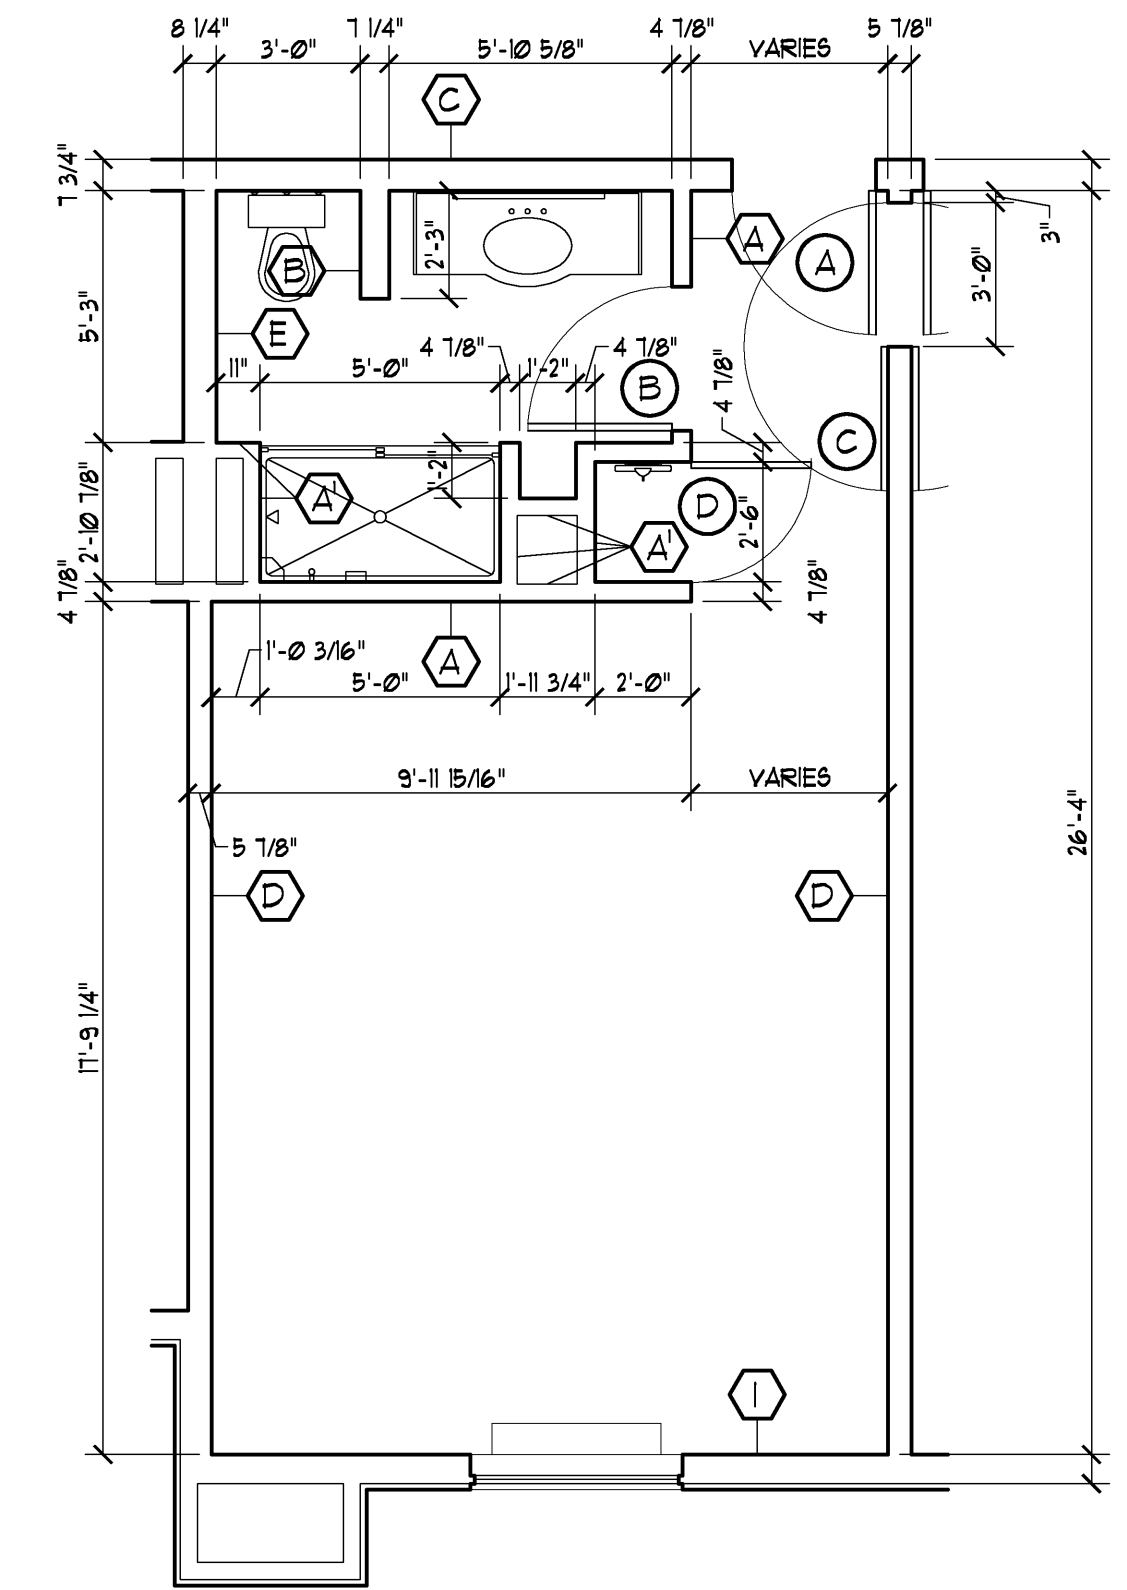


DELUXE KING

SCALE: 1/4" = 1'-0"

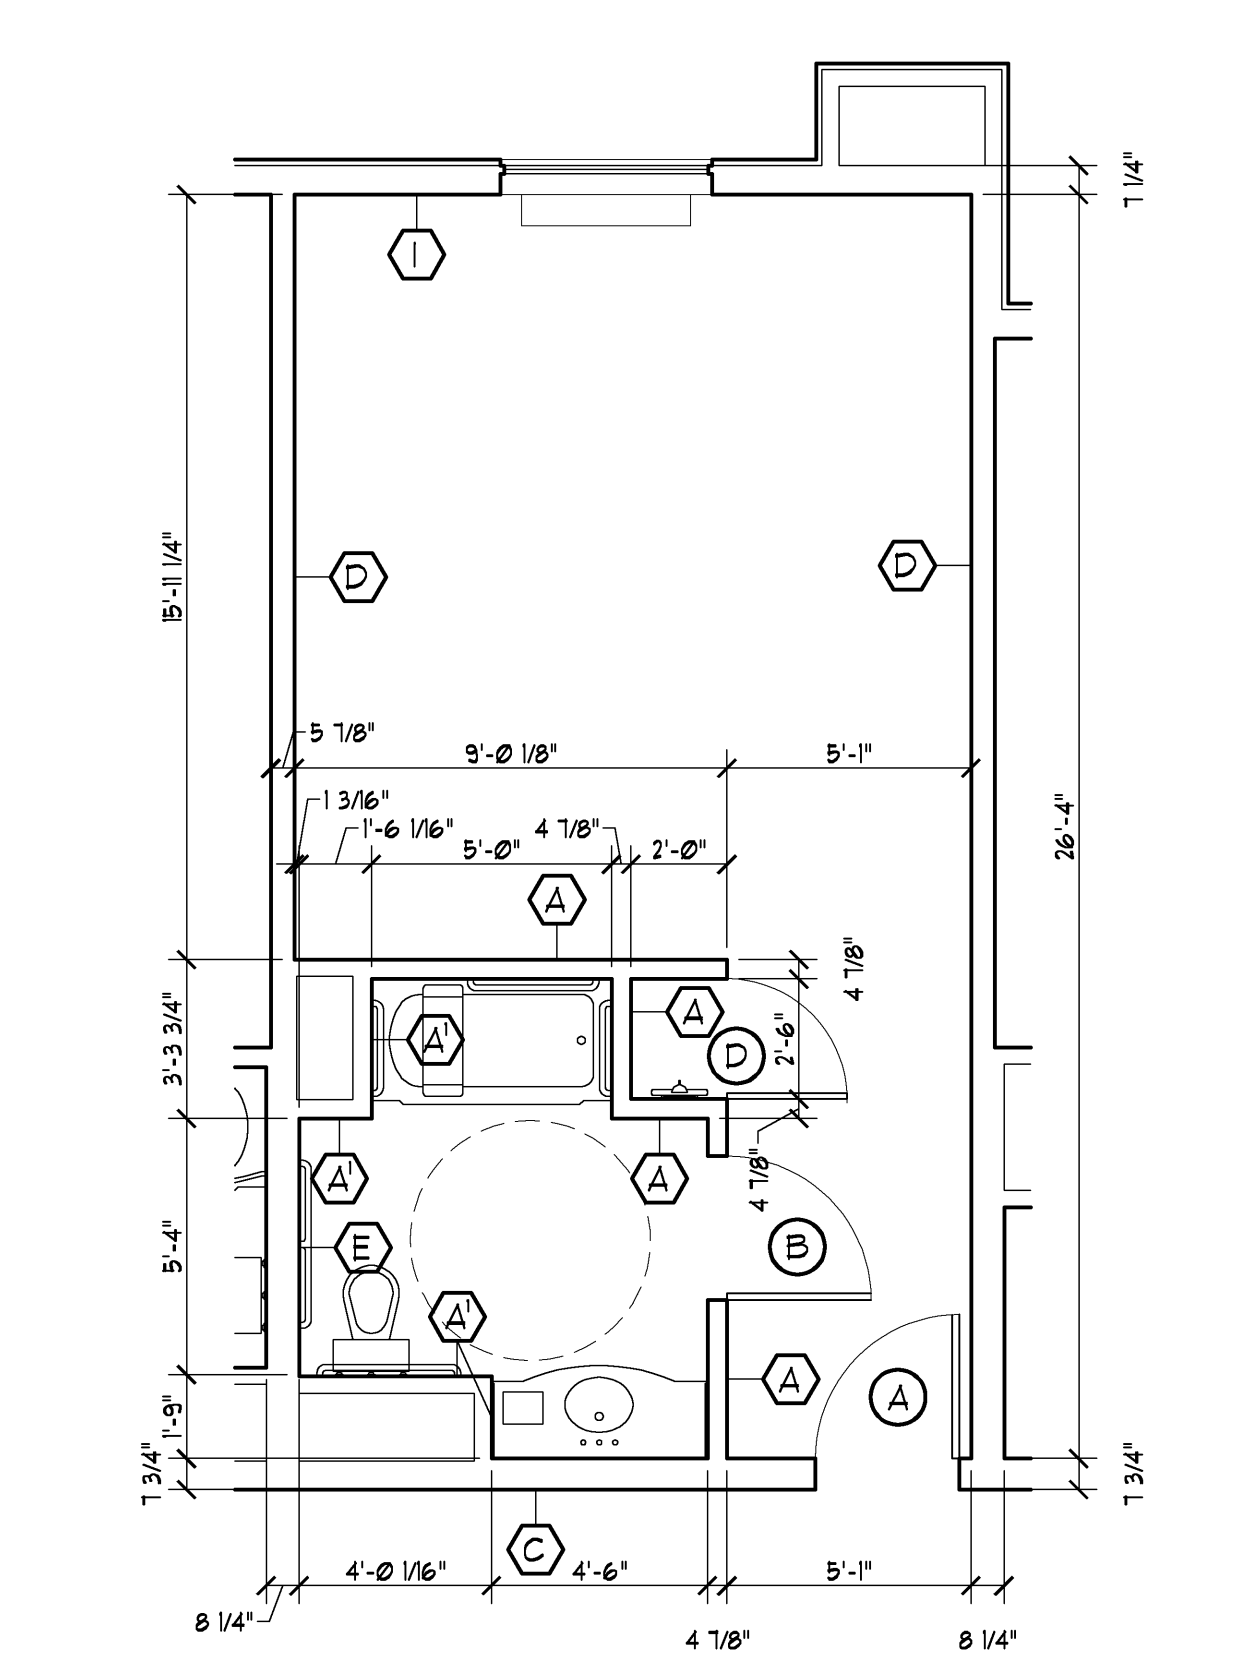

ACCESSIBLE KING


SCALE: 1/4" = 1'-0"

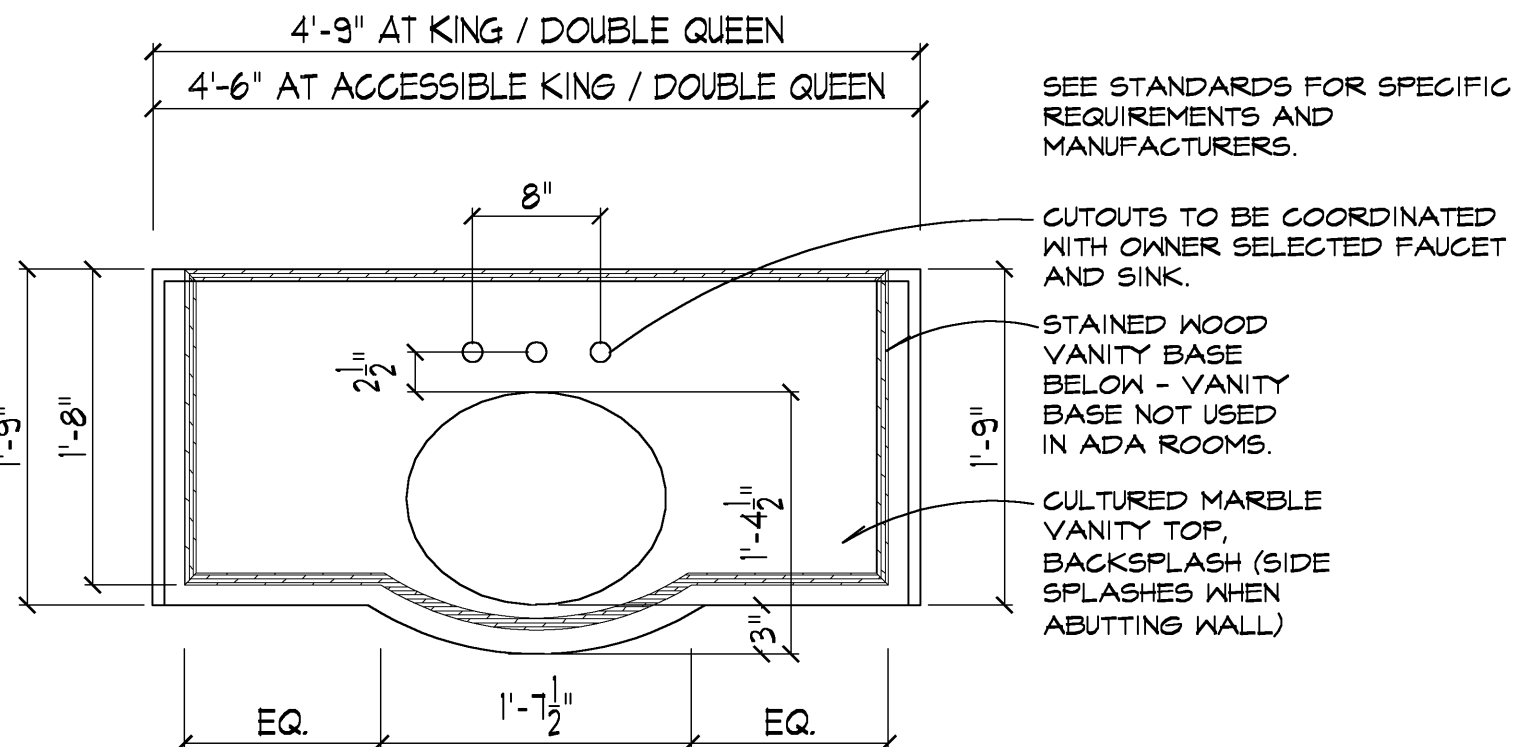

- NOTES:
1. GRANITE MAY BE USED AS AN ALTERNATE FOR CULTURED MARBLE.
 2. OPENINGS LESS THAN 4'-0" WIDE MUST HAVE WALL-TO-WALL TOP AND BASE LEGS MUST BE 3" MINIMUM AWAY FROM SIDE WALLS.
 3. FREESTANDING TOPS MUST BE 4" MINIMUM AWAY FROM SIDE WALLS.

1 DETAIL - GUEST VANITY

1" = 1'-0"

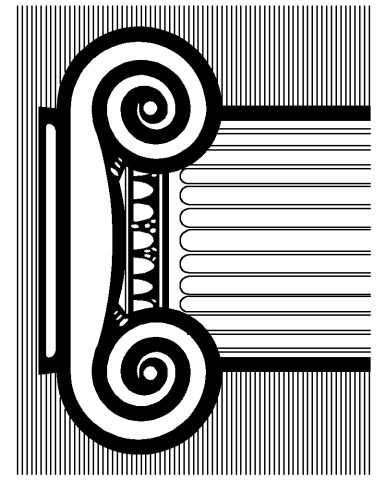

Drawn: AAP

Approved:

2-29-08
NO CHANGE

date comments

REVISIONS

Job: 2232-1107

Date: 12-07-07

Sheet