




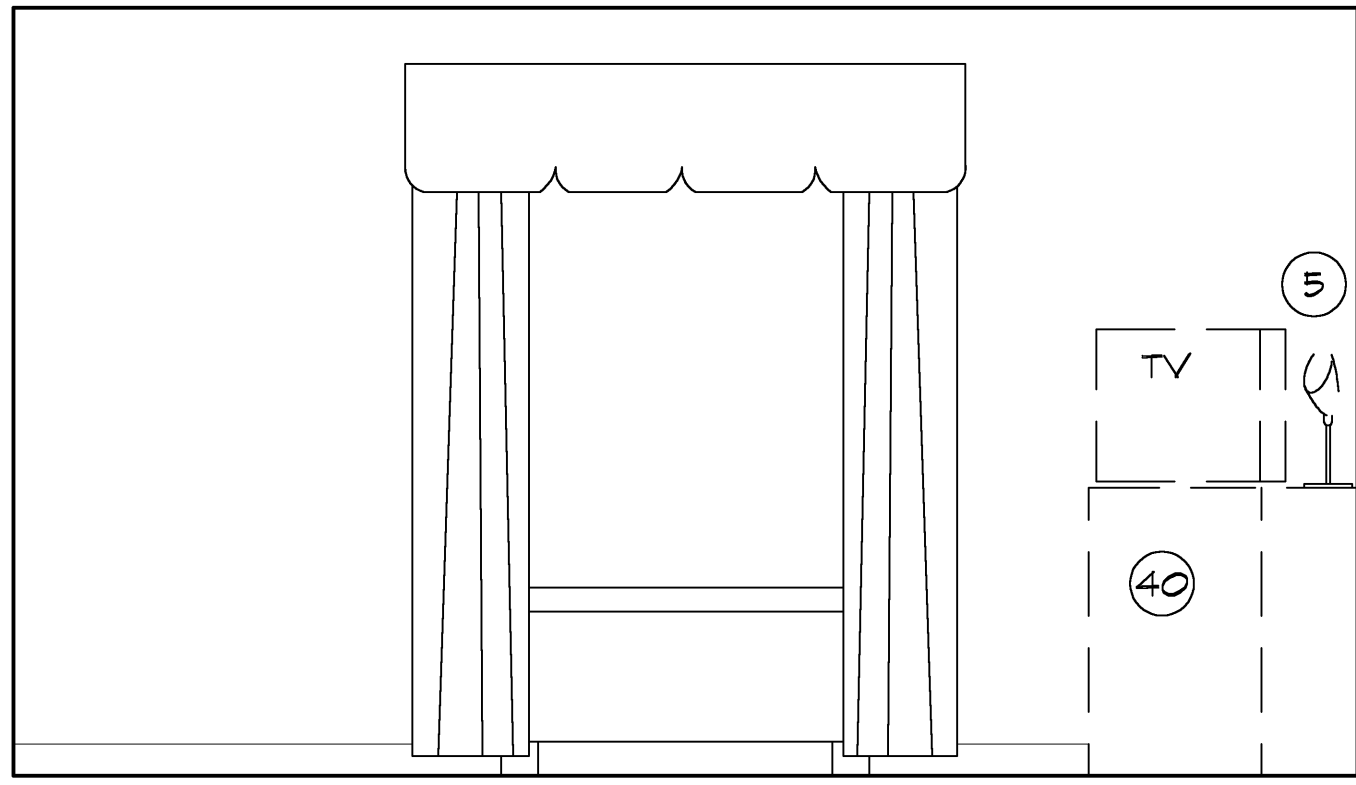


1 WINDOW WALL
1/2" = 1'-0"

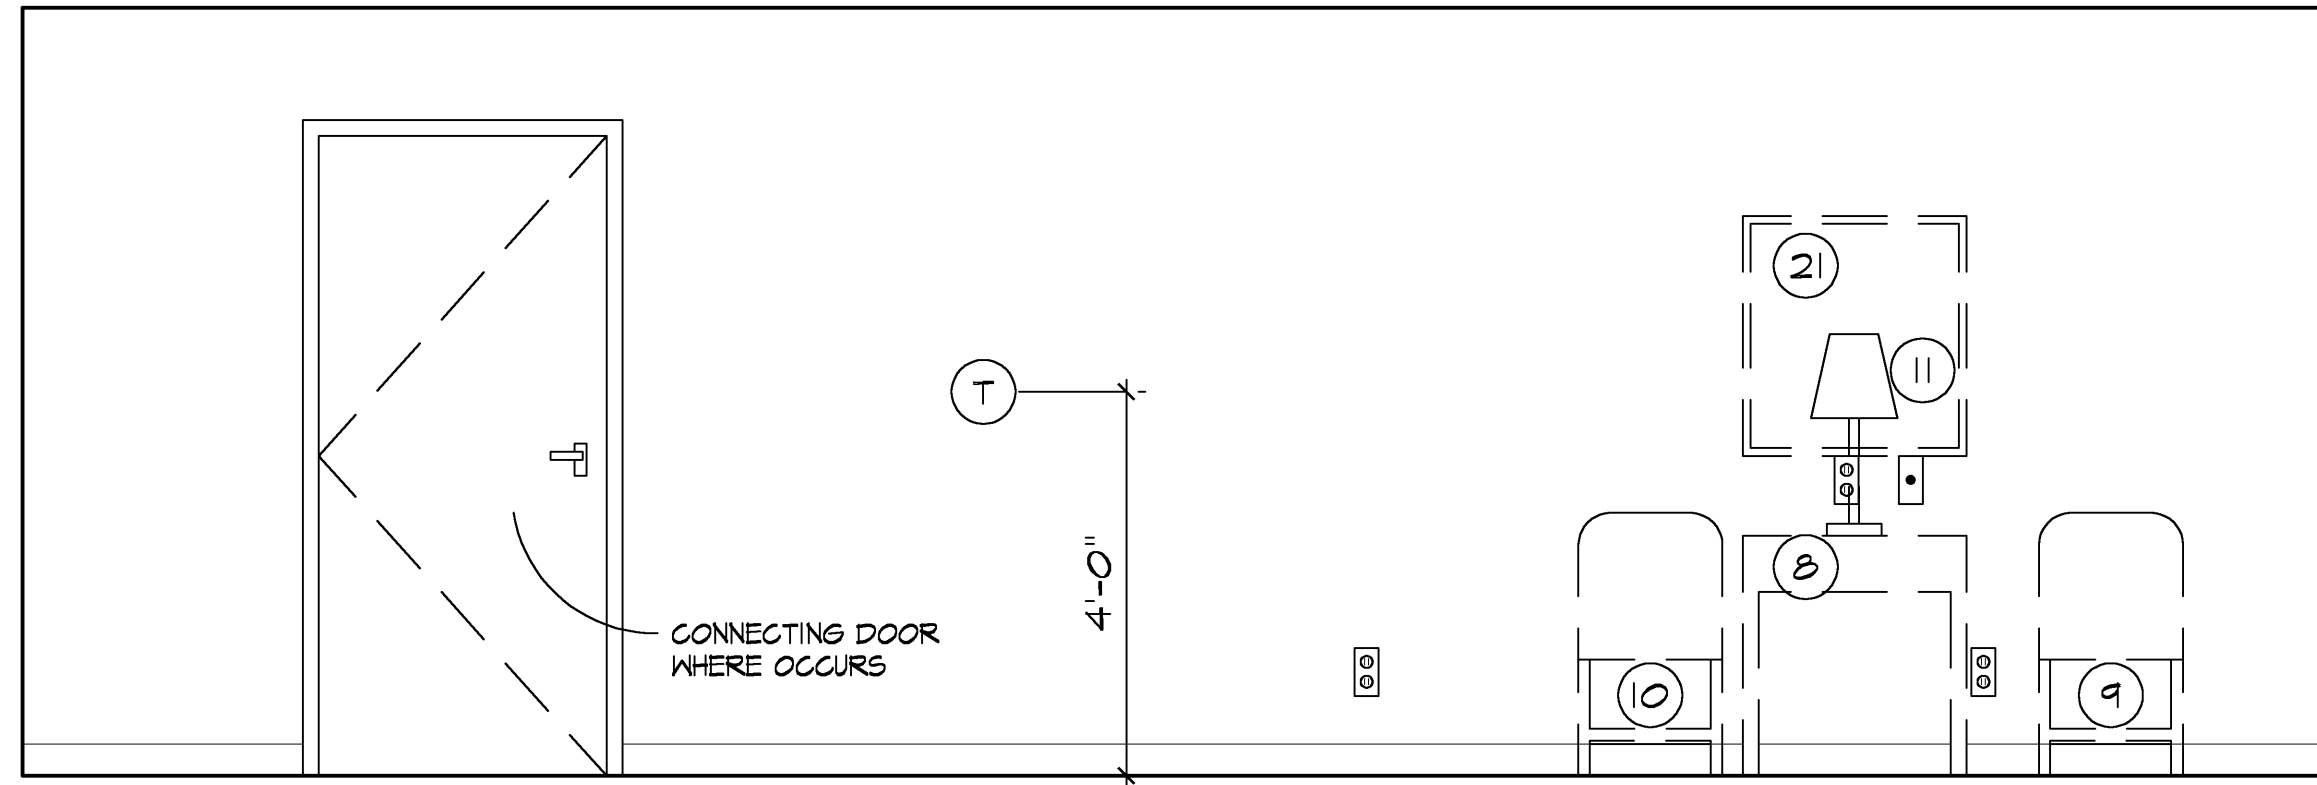


2 DESK WALL
1/2" = 1'-0"

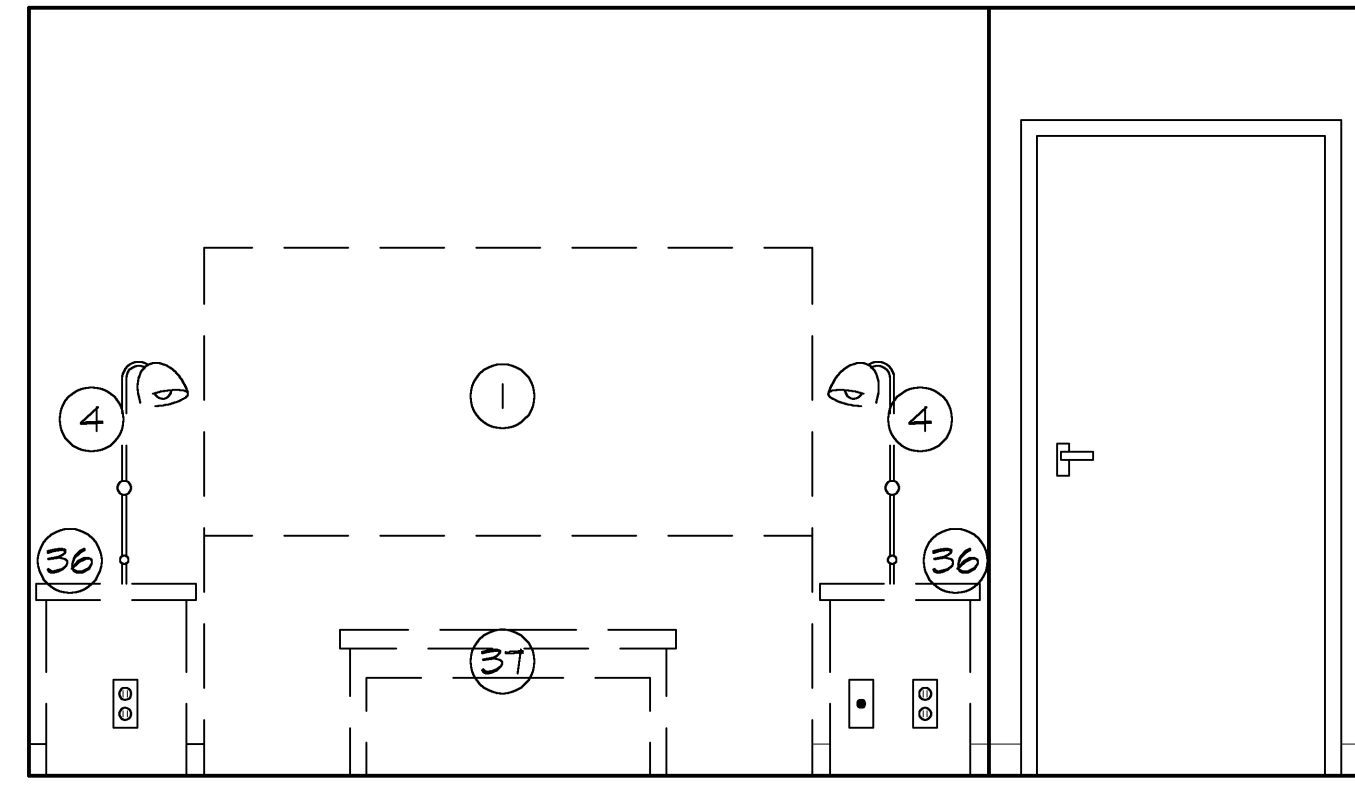


3 BATH WALL
1/2" = 1'-0"

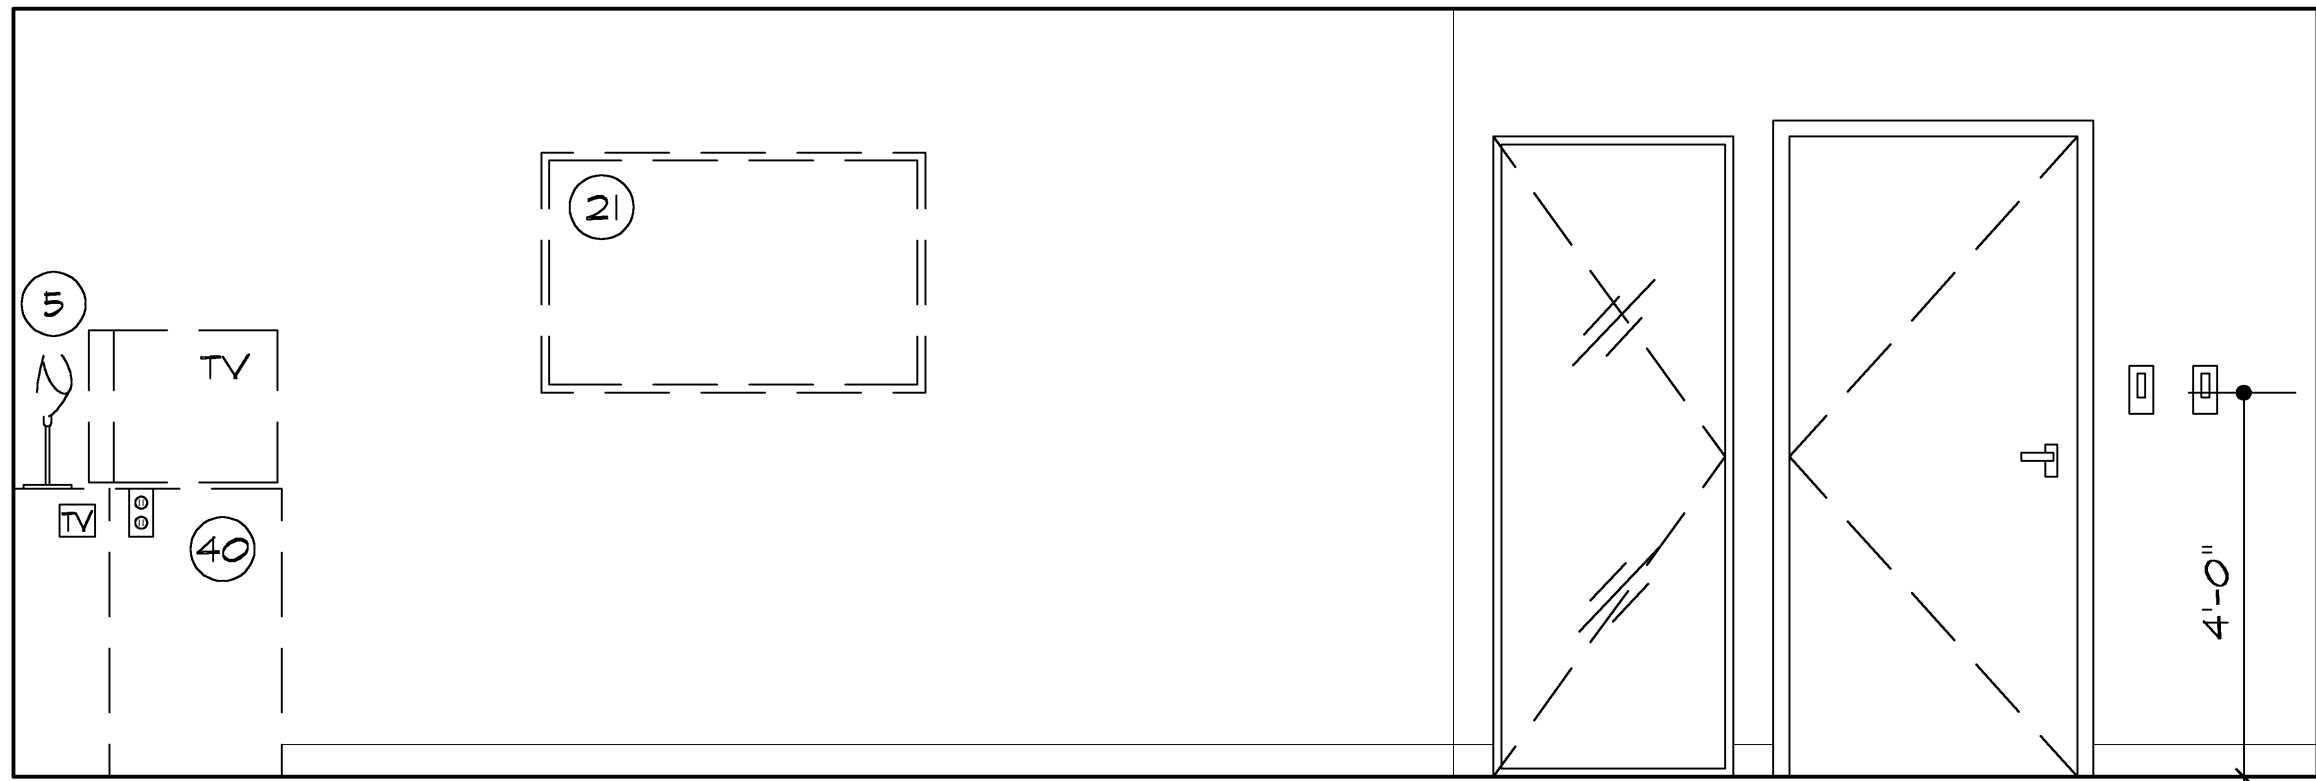


4 ARTWORK WALL
1/2" = 1'-0"

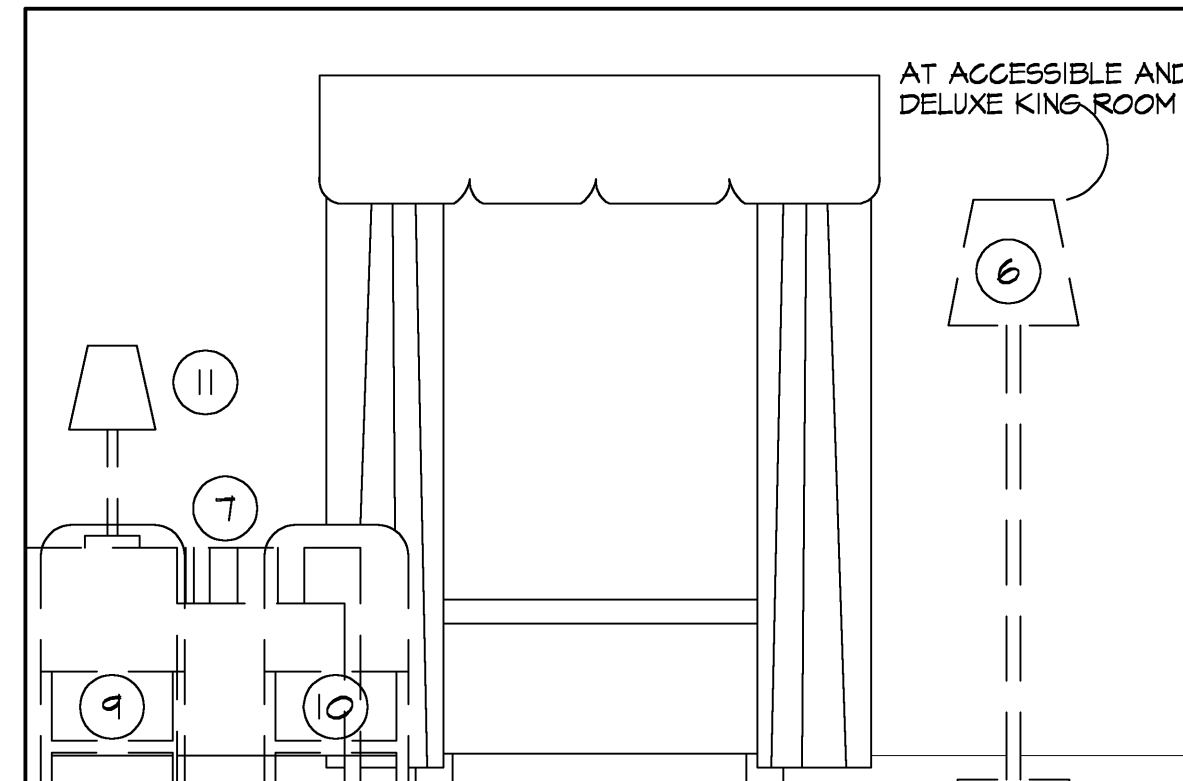

5 WINDOW WALL
1/2" = 1'-0"

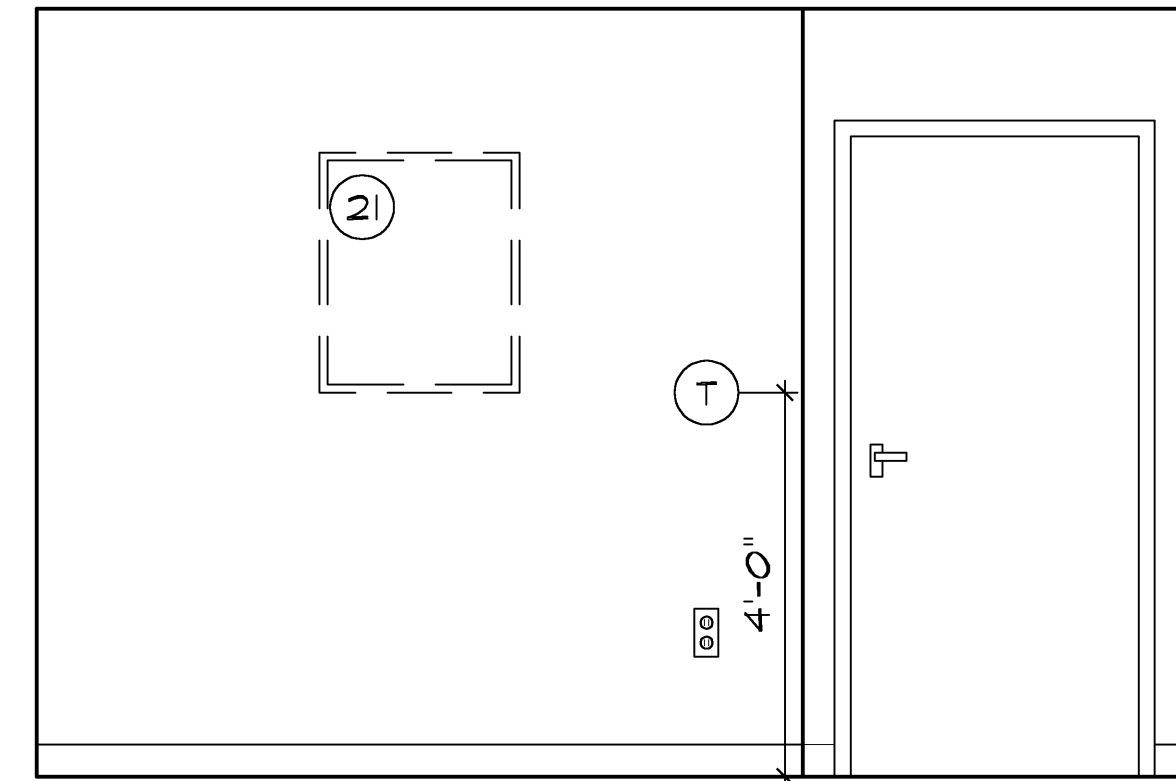


6 BATH WALL
1/2" = 1'-0"

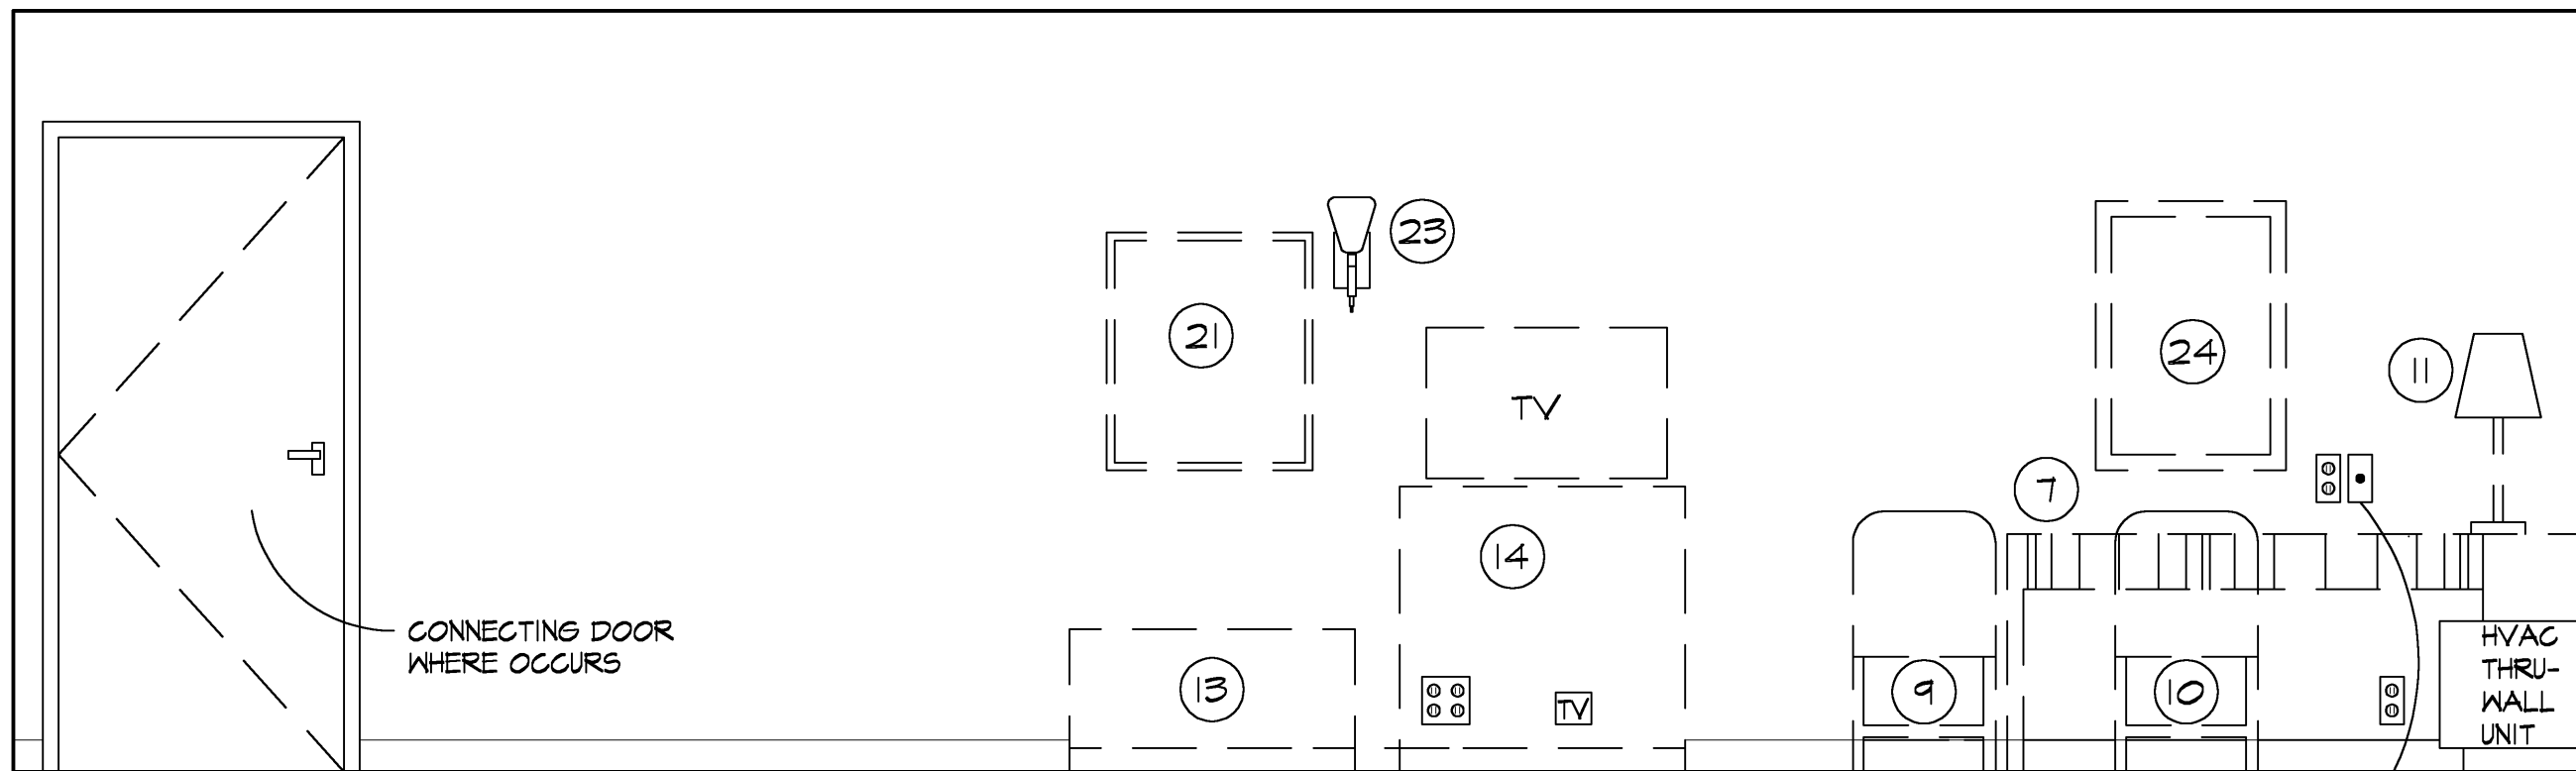


7 TV WALL
1/2" = 1'-0"


IF PHONE PROVIDED
AT DESK, DROP BELOW
TO TYPICAL HEIGHT

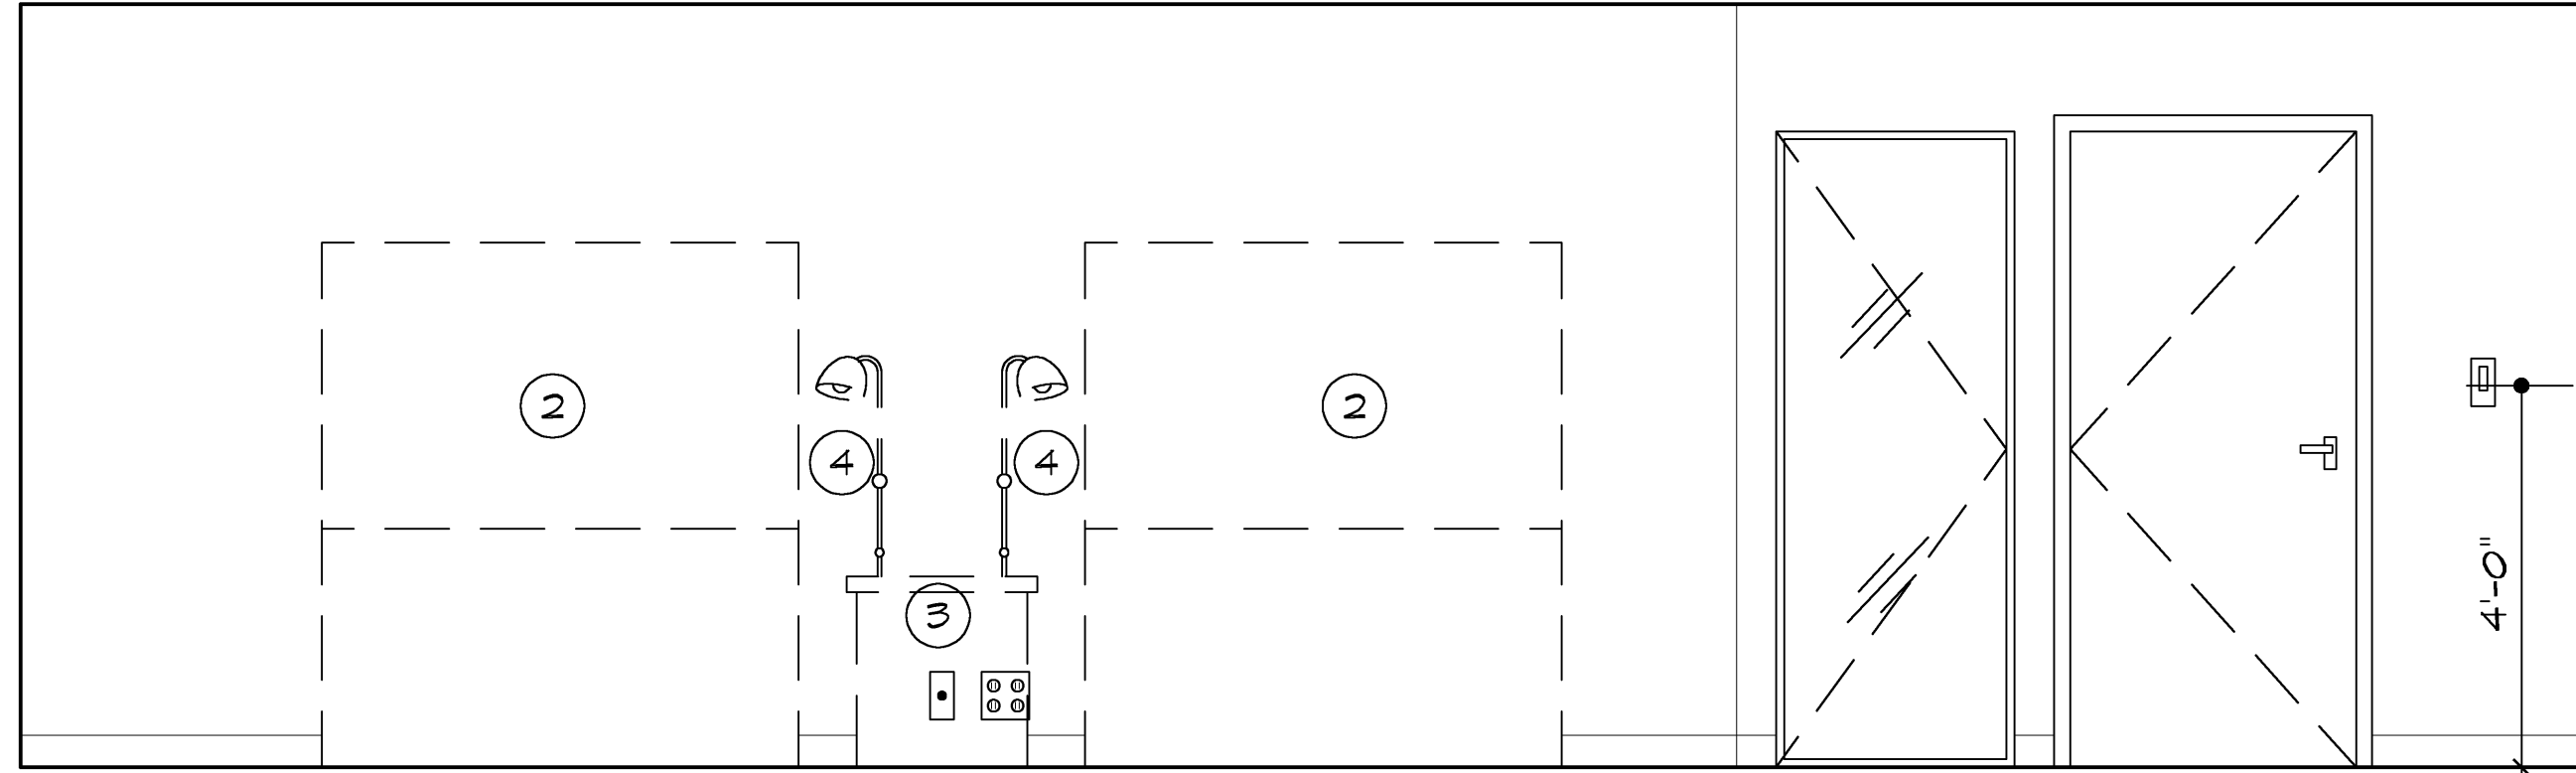

8 BED WALL
1/2" = 1'-0"

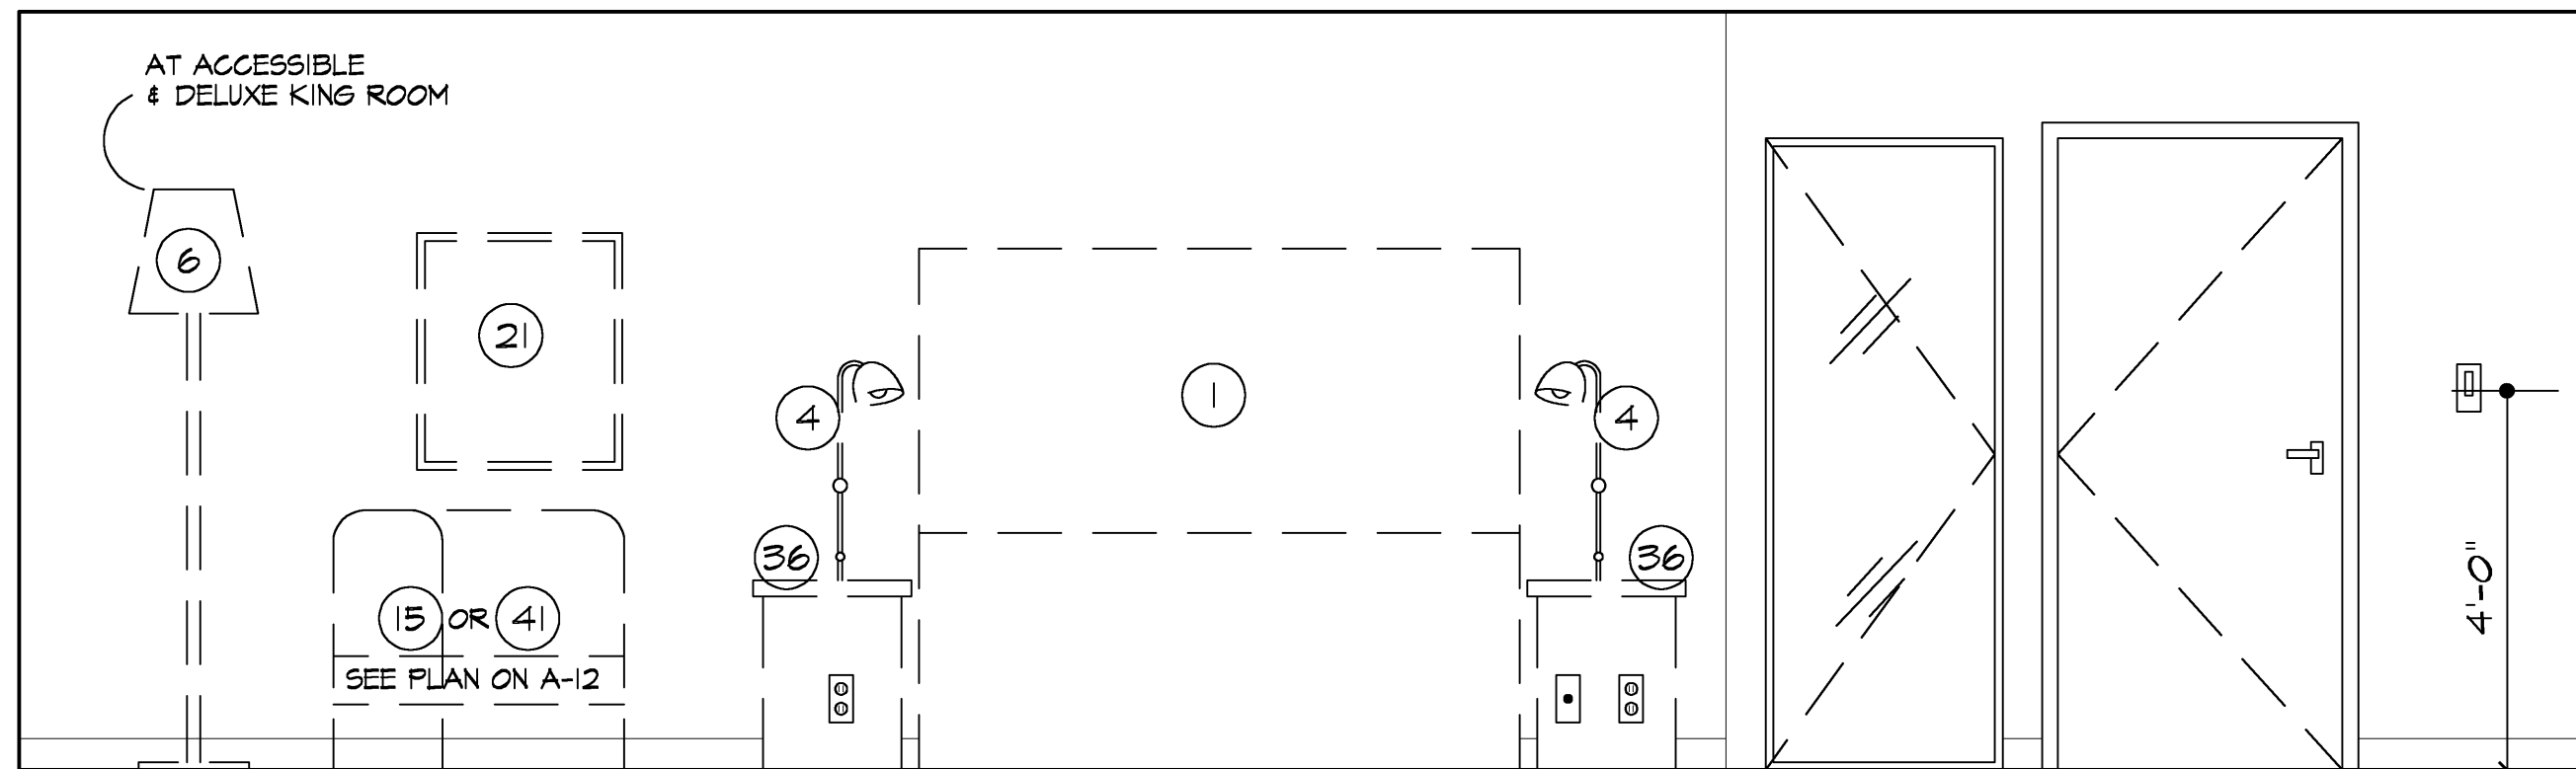


9 BED WALL
1/2" = 1'-0"

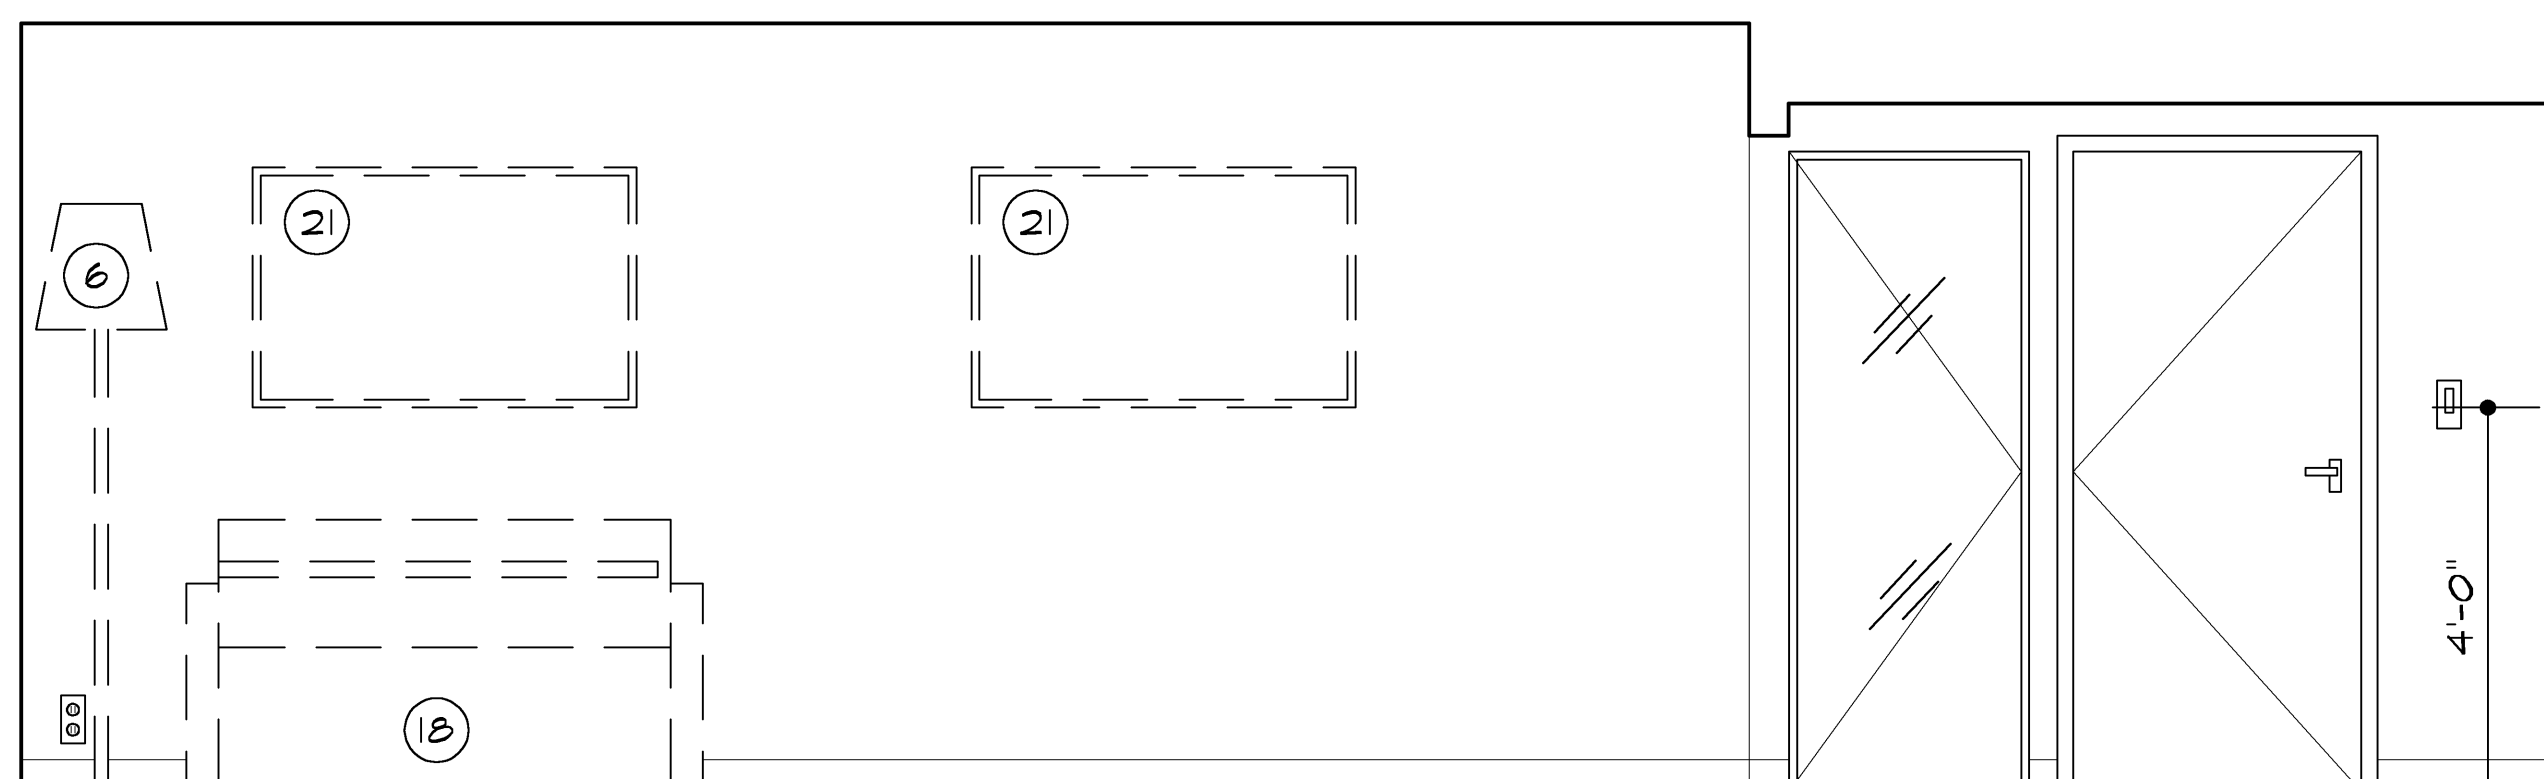

10 SOFA
1/2" = 1'-0"

RICHARD F. STELDT & ASSOCIATES, LTD. ARCHITECTS
OWNERSHIP OF DOCUMENTS
This document, and the ideas and designs incorporated herein, as an instrument of professional service, is the property of Richard F. Steldt and Associates, Ltd. and is not to be used in whole or in part, for any other project without the written authorization of Richard F. Steldt and Associates, Ltd.

RICHARD F. STELDT
ARCHITECT
282 502-4500
N85 W10056 APPLETON AVE., MENOMONEE FALLS, WI 53051

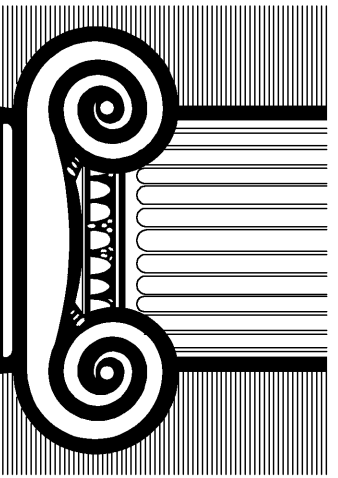

Drawn: AAP

Approved:

7-23-08
NO CHANGE

date comments

REVISIONS

Job: 2232-1107

Date: 12-07-07

Hampton Inn.
98 UNITS FLOWOOD, MS

Sheet

A-13