




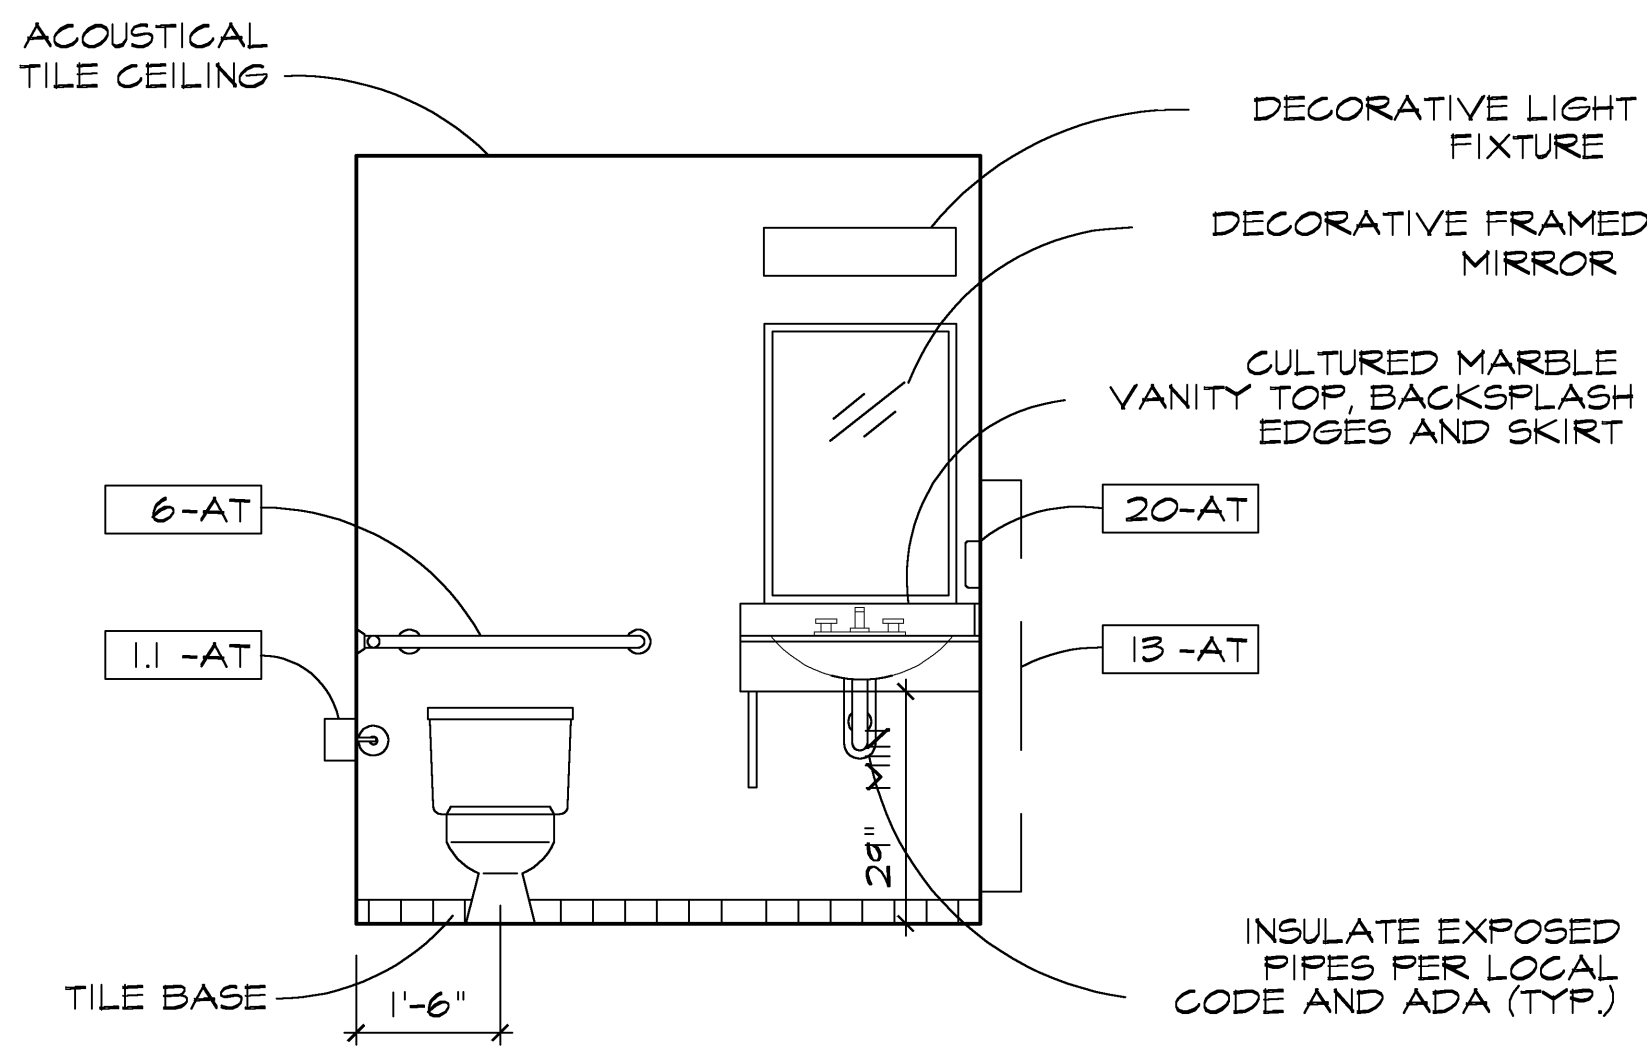


1 WOMENS REST ROOM 160
1/2" = 1'-0"

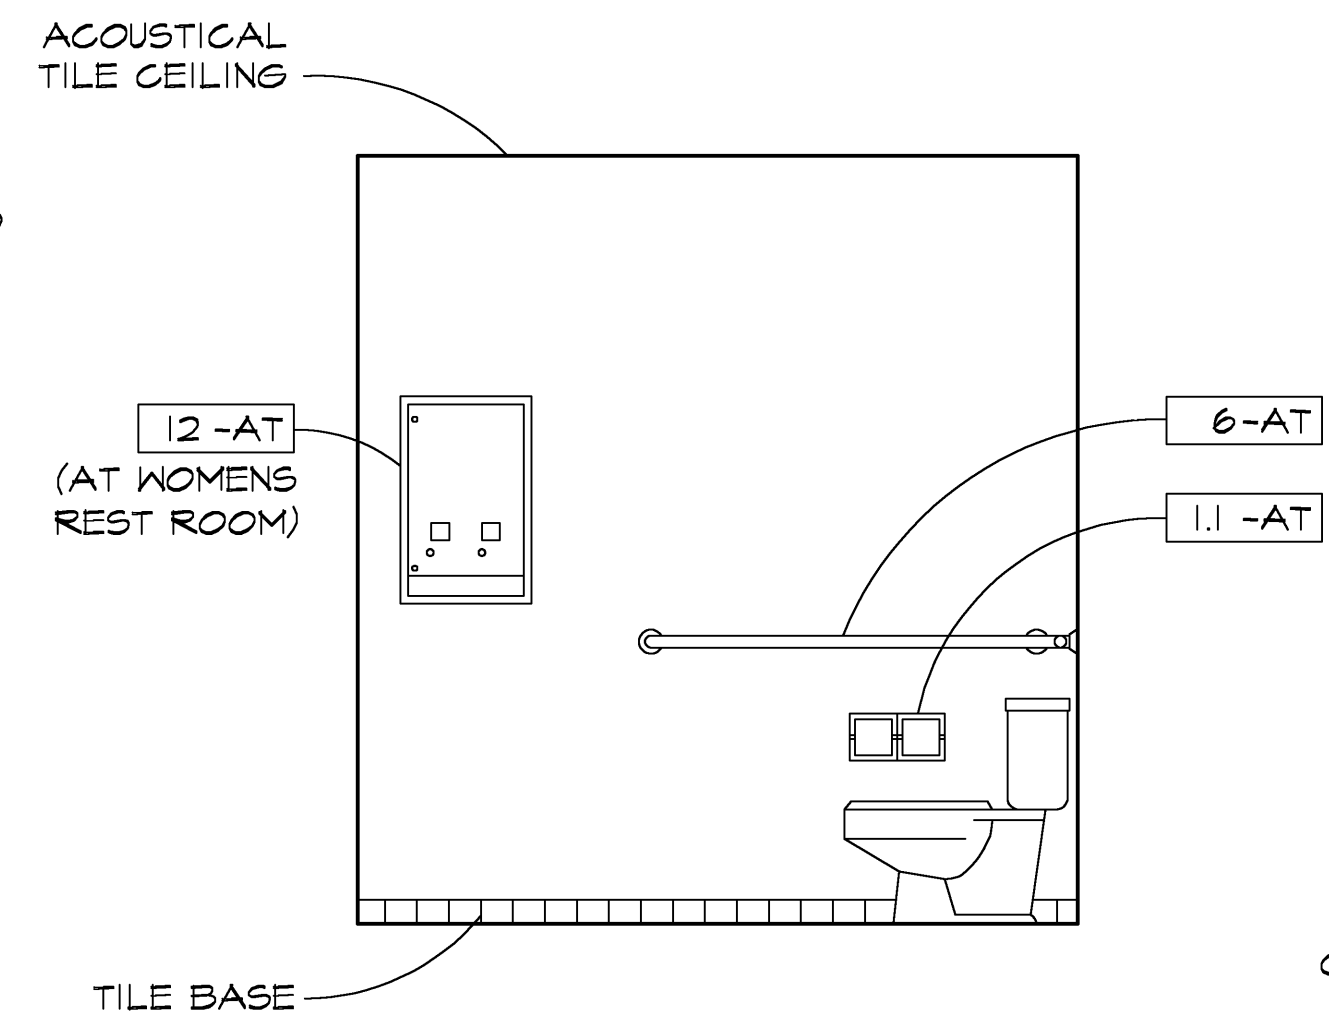


2 WOMENS REST ROOM 160
1/2" = 1'-0"

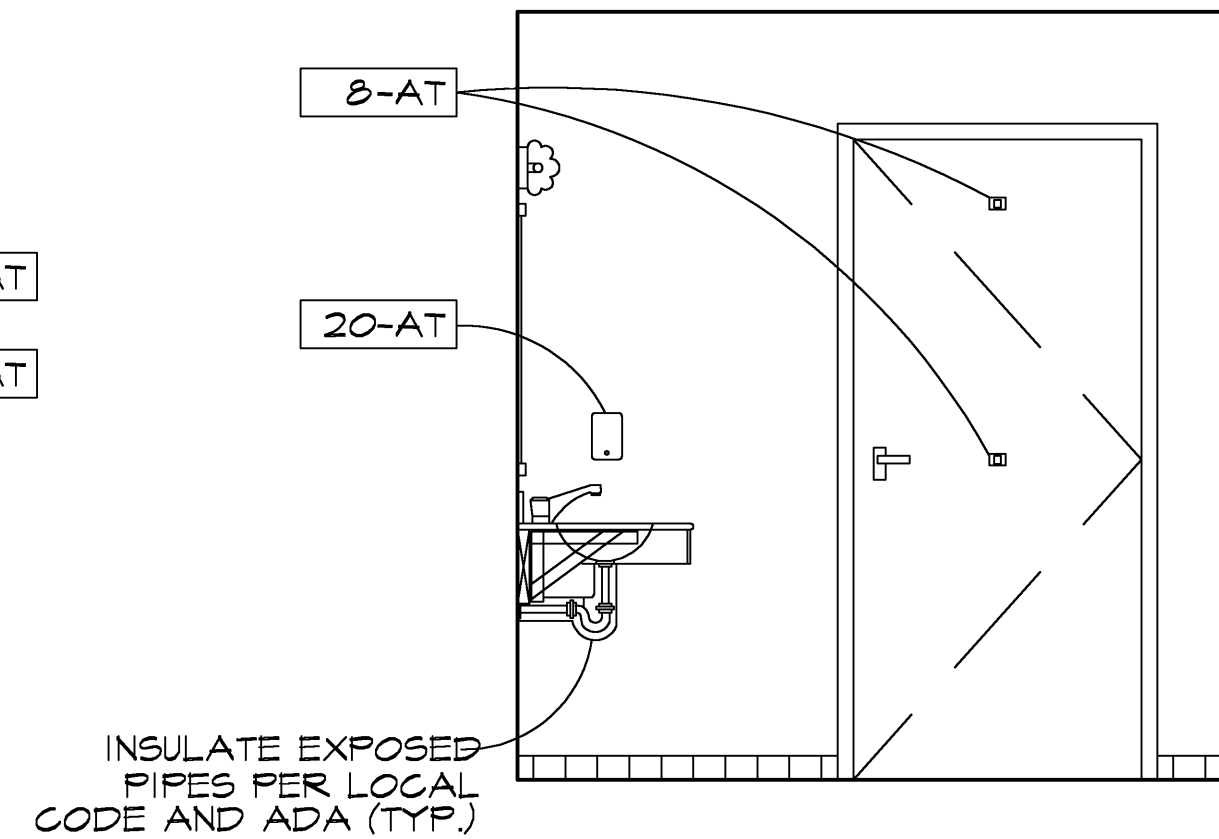


3 WOMENS REST ROOM 160

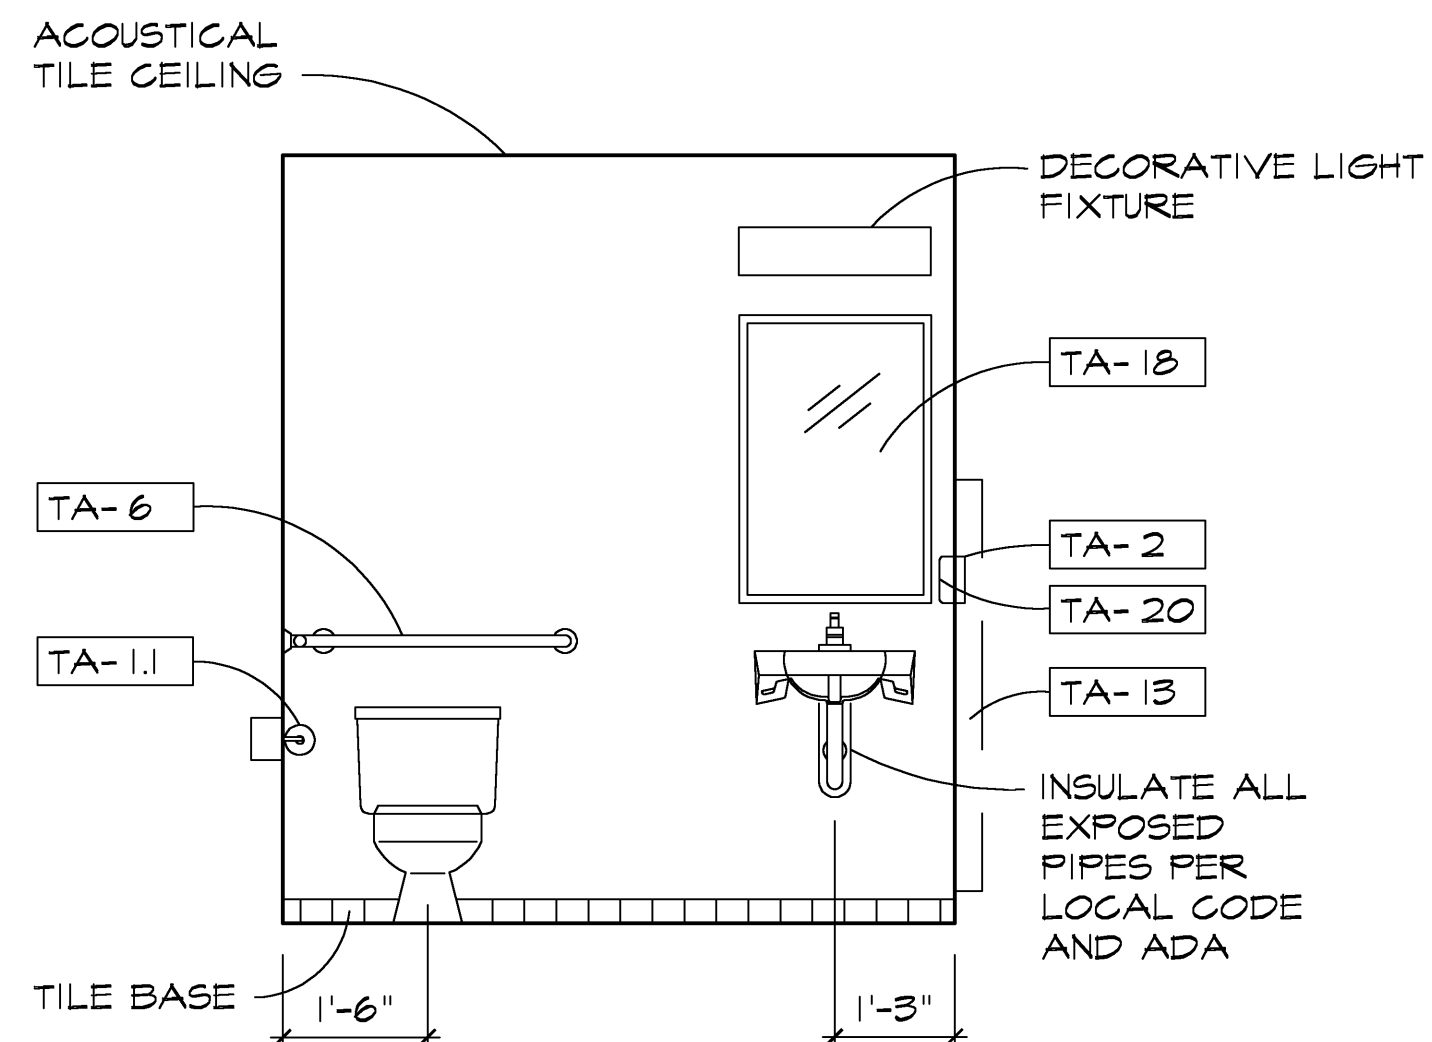


4 EMPLOYEE TOILET
1/2" = 1'-0"

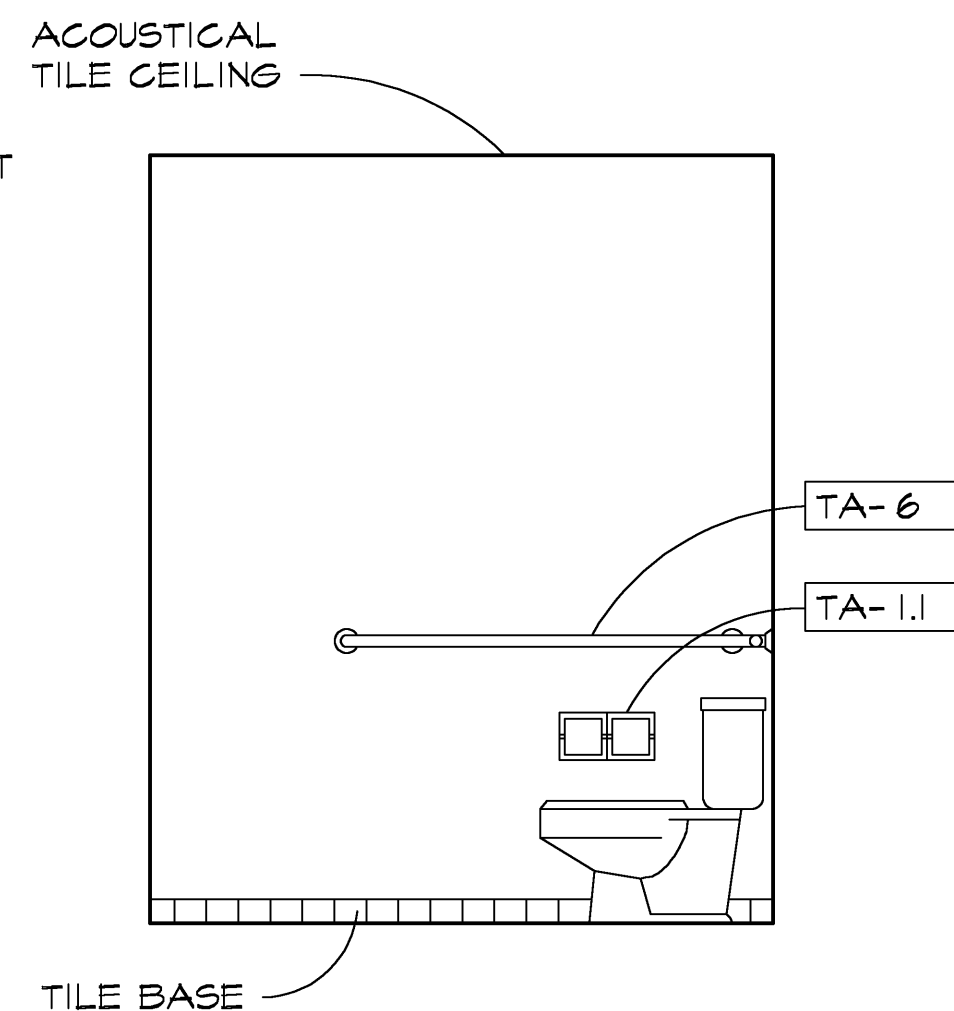


5 EMPLOYEE TOILET
1/2" = 1'-0"

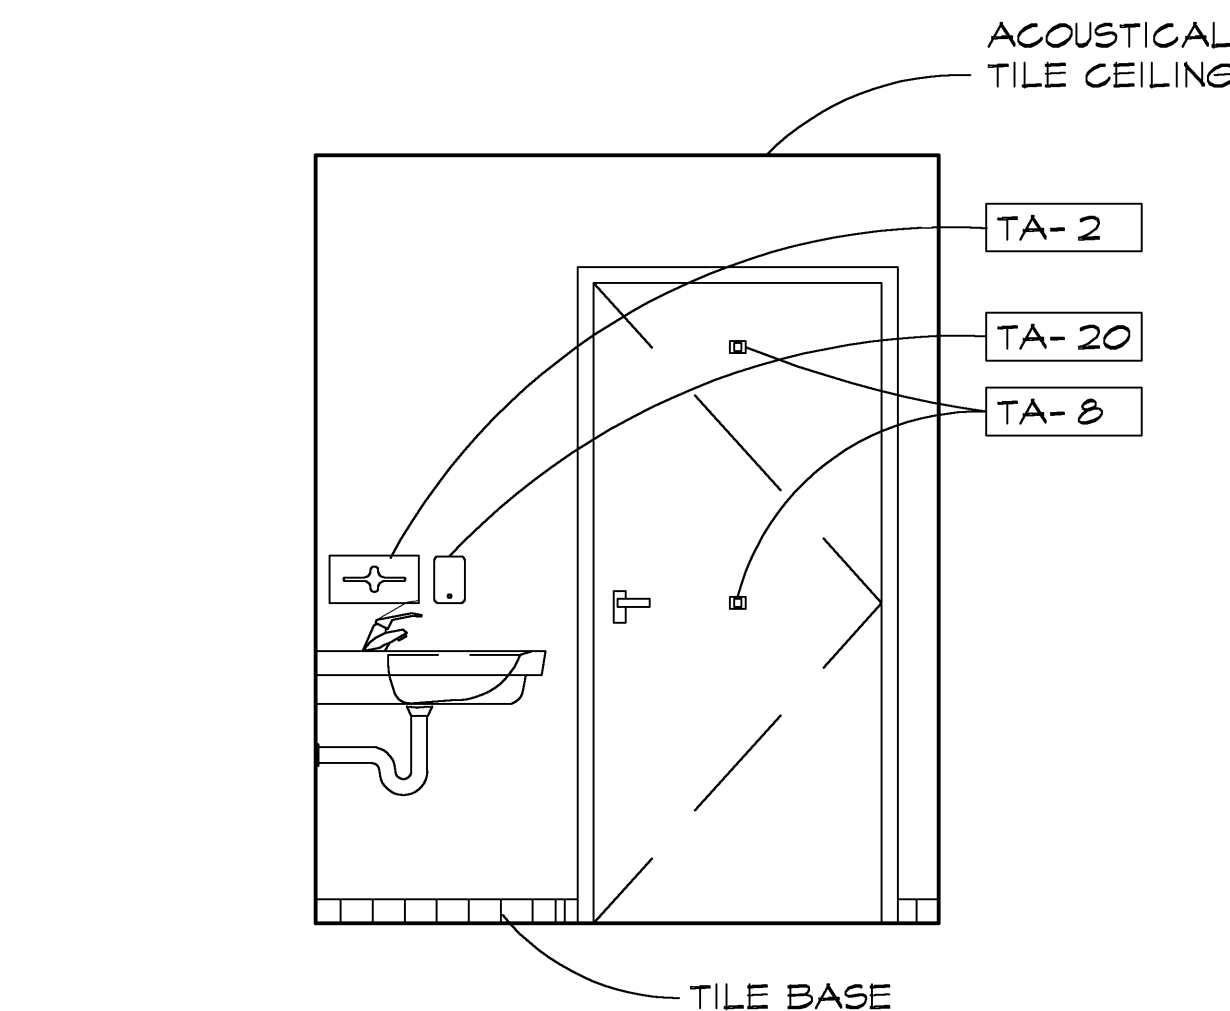

6 EMPLOYEE TOILET
1/2" = 1'-0"

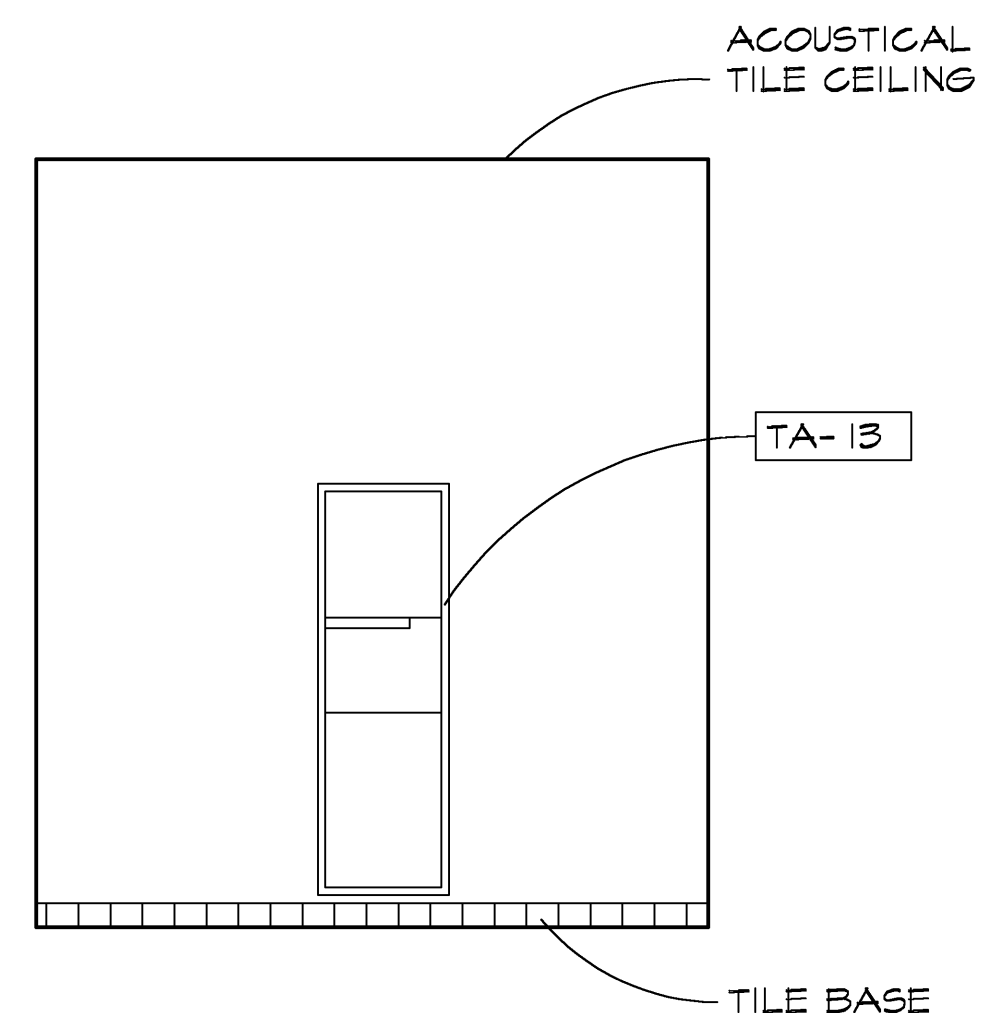


7 EMPLOYEE TOILET
1/2" = 1'-0"

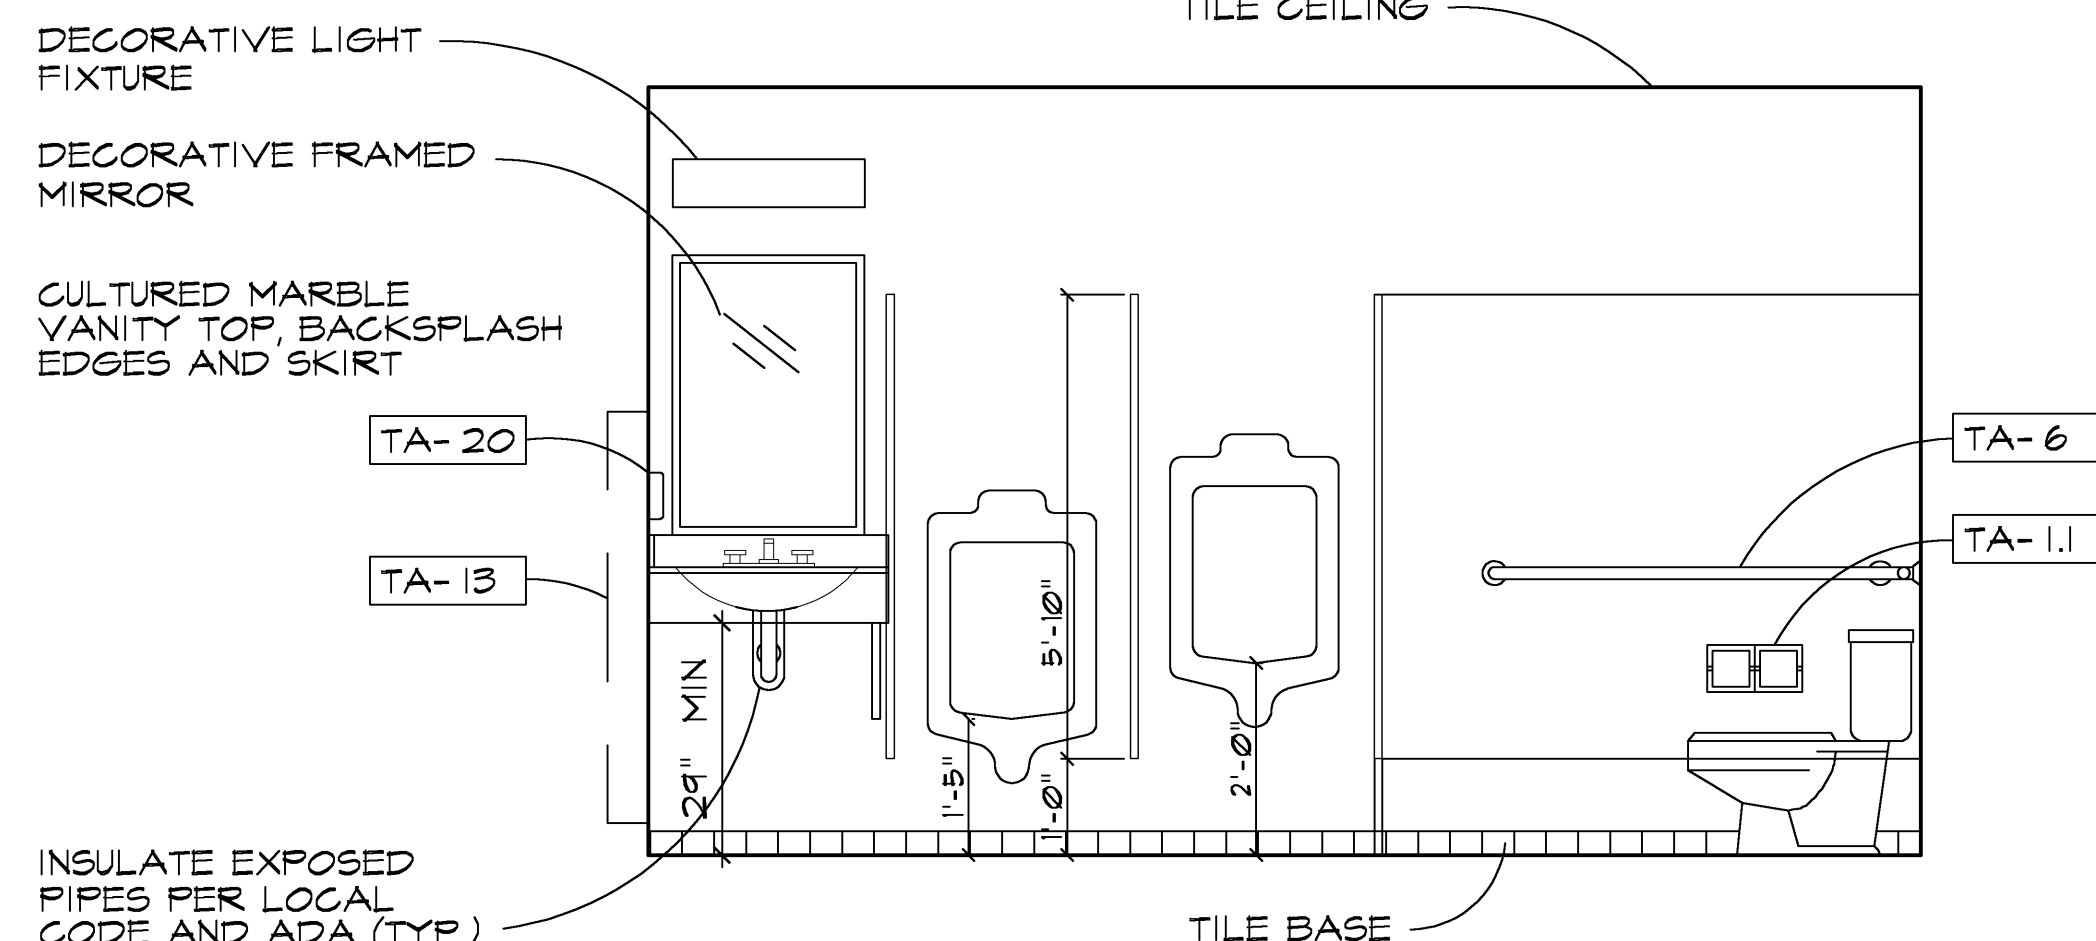

8 MENS RESTROOM 161
1/2" = 1'-0"


TOILET ACCESSORIES

NOTE: PROVIDE WOOD BLOCKING FOR ALL TOILET ACCESSORIES MOUNTED IN GYP. BD. PARTITIONS. MAINTAIN INTEGRITY OF FIRE RATING WHERE ACCESSORIES ARE IN RATED WALLS.

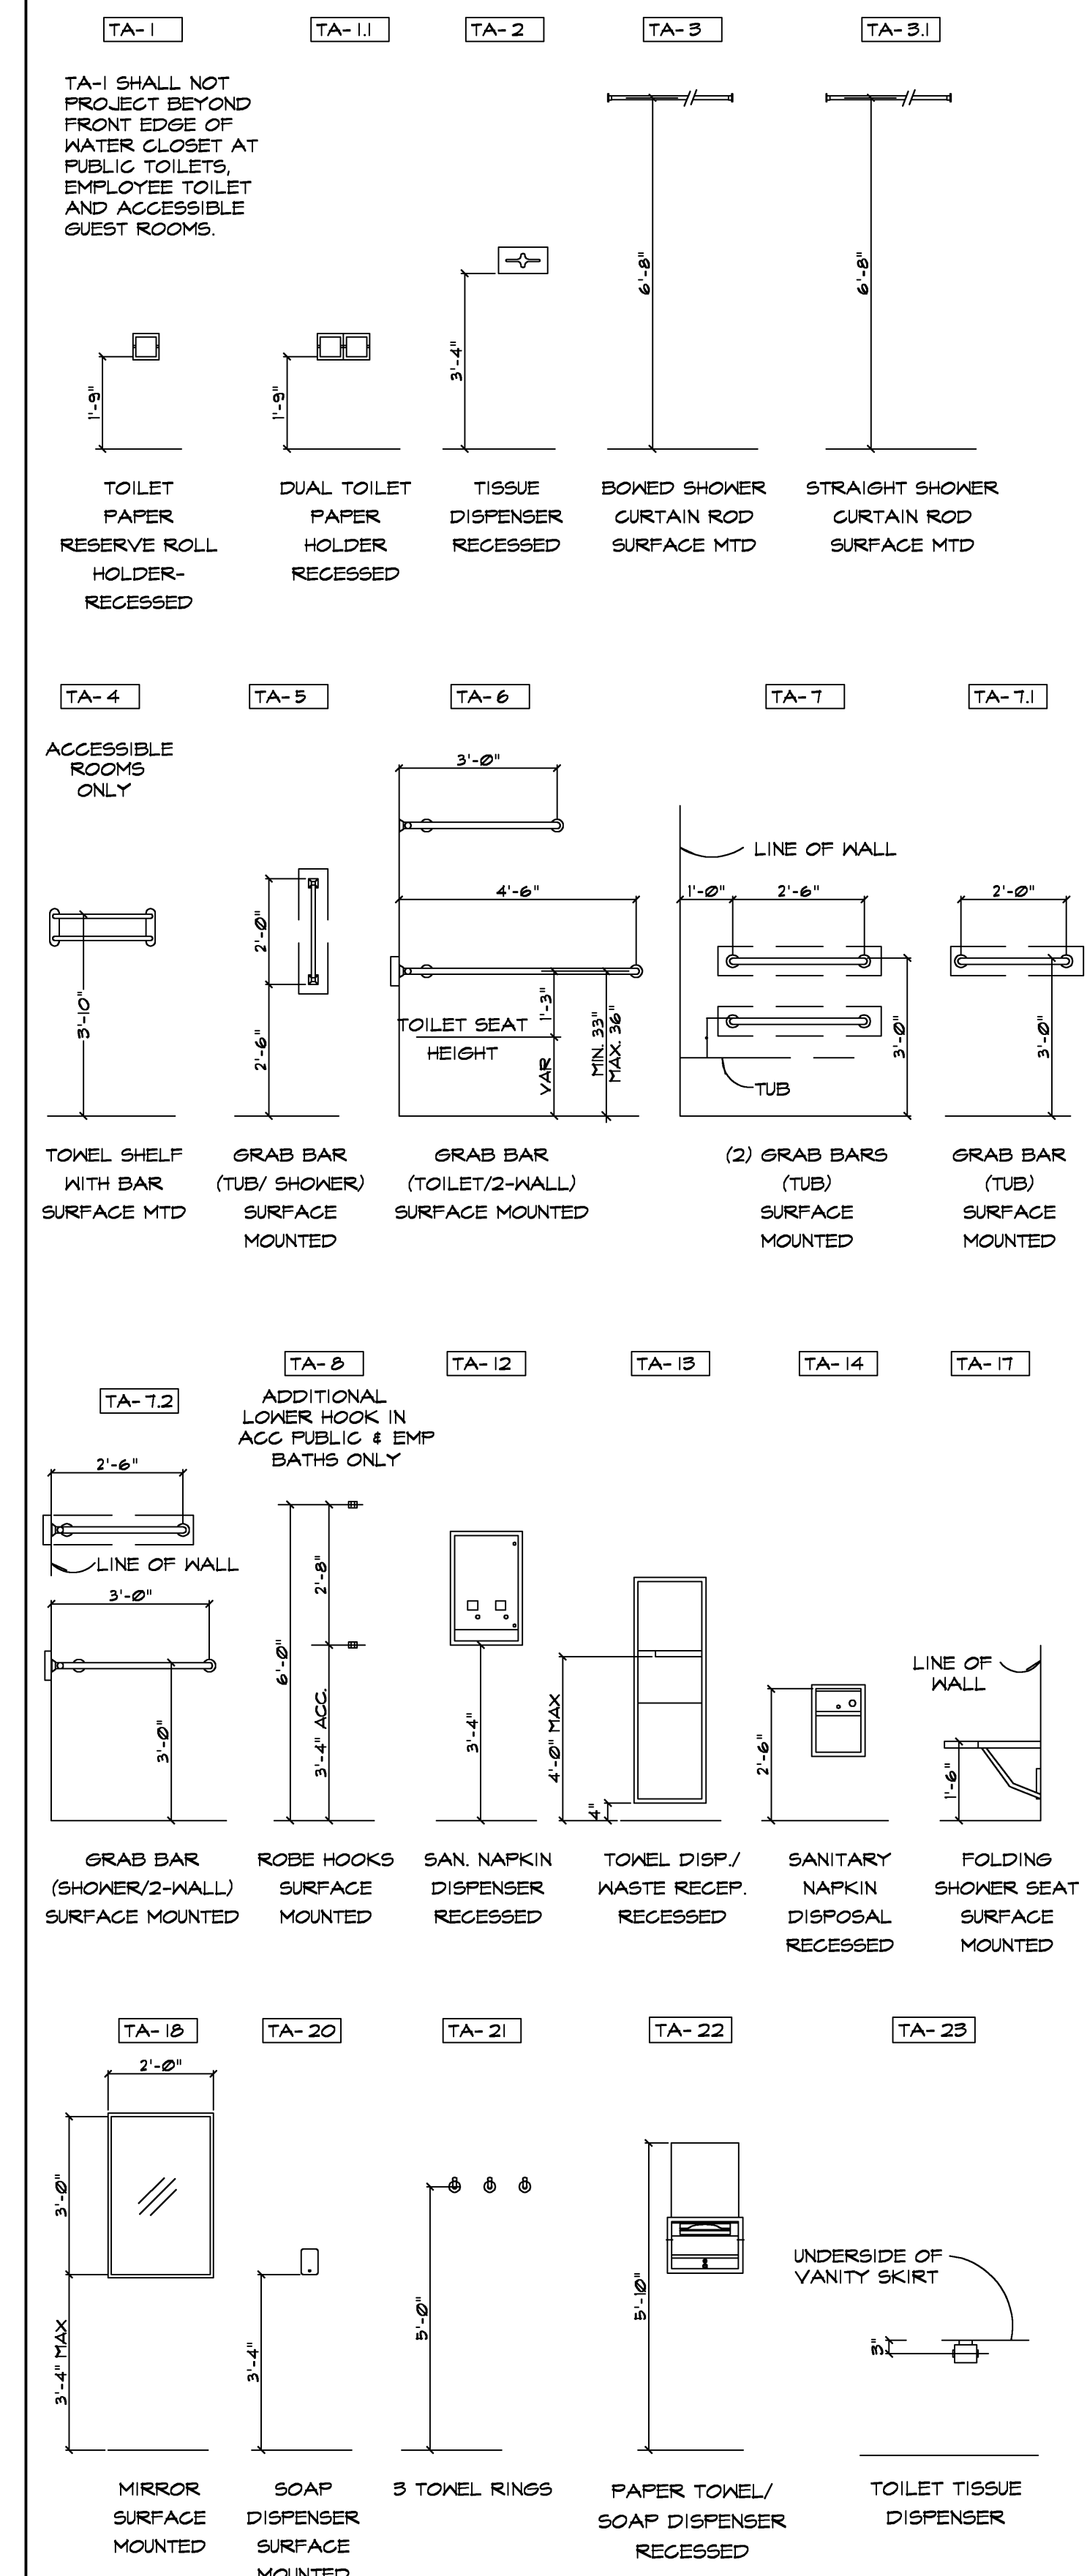

RICHARD F. STELDT & ASSOCIATES, LTD. ARCHITECTS
OWNERSHIP OF DOCUMENTS
This document, and the ideas and designs incorporated herein, as an instrument of professional service, is the property of Richard F. Steldt and Associates, Ltd. and is not to be used in whole or in part, for any other project without the written authorization of Richard F. Steldt and Associates, Ltd.

RICHARD F. STELDT
ARCHITECT
502-4500
N85 W10056 APPLETON AVE., MENOMONEE FALLS, WI 53051

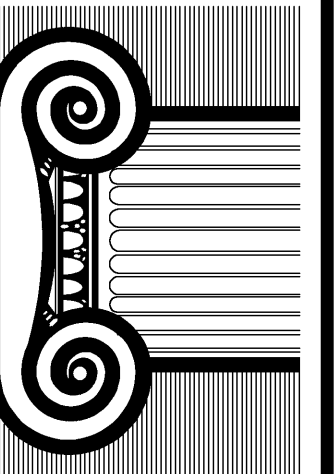

Drawn: AAP

Approved:

7-23-08
NO CHANGE

date comments

REVISIONS

Job: 2232-1107

Date: 12-07-07

Hampton Inn.
98 UNITS
FLOOOD, MS

Sheet

A-16