




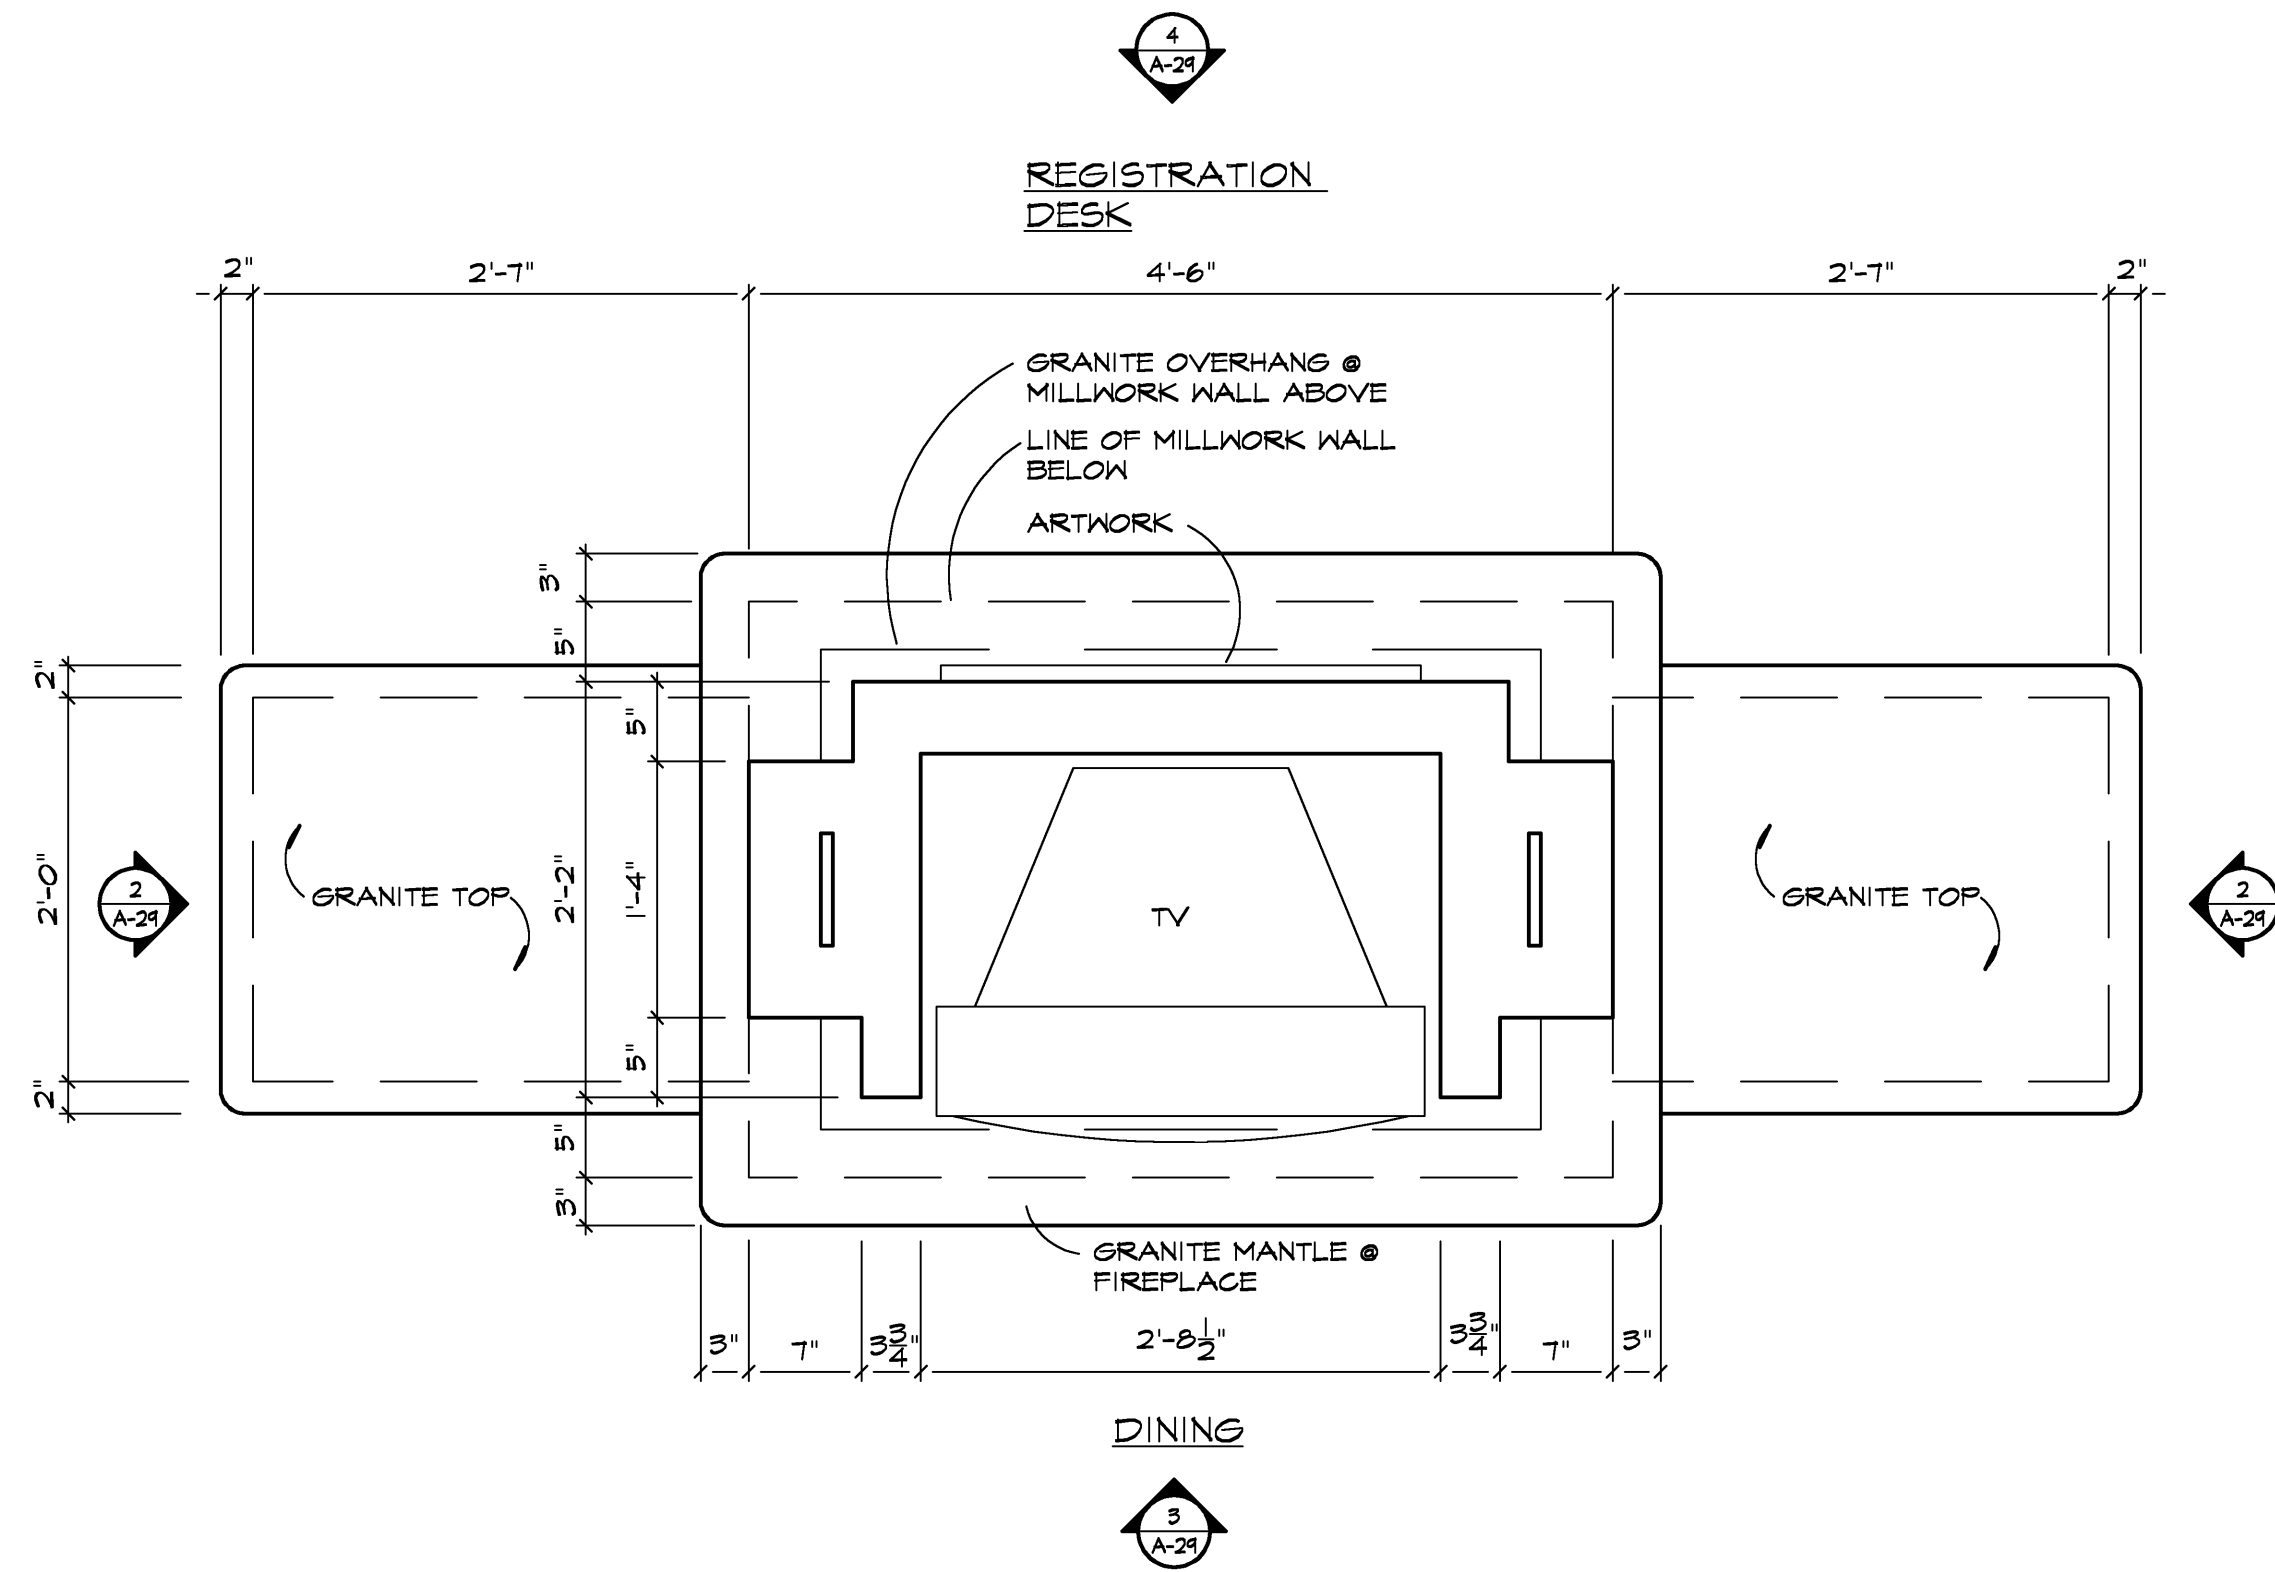


1 PLAN- DIVIDER UNIT w/ FIREPLACE
1" = 1'-0"

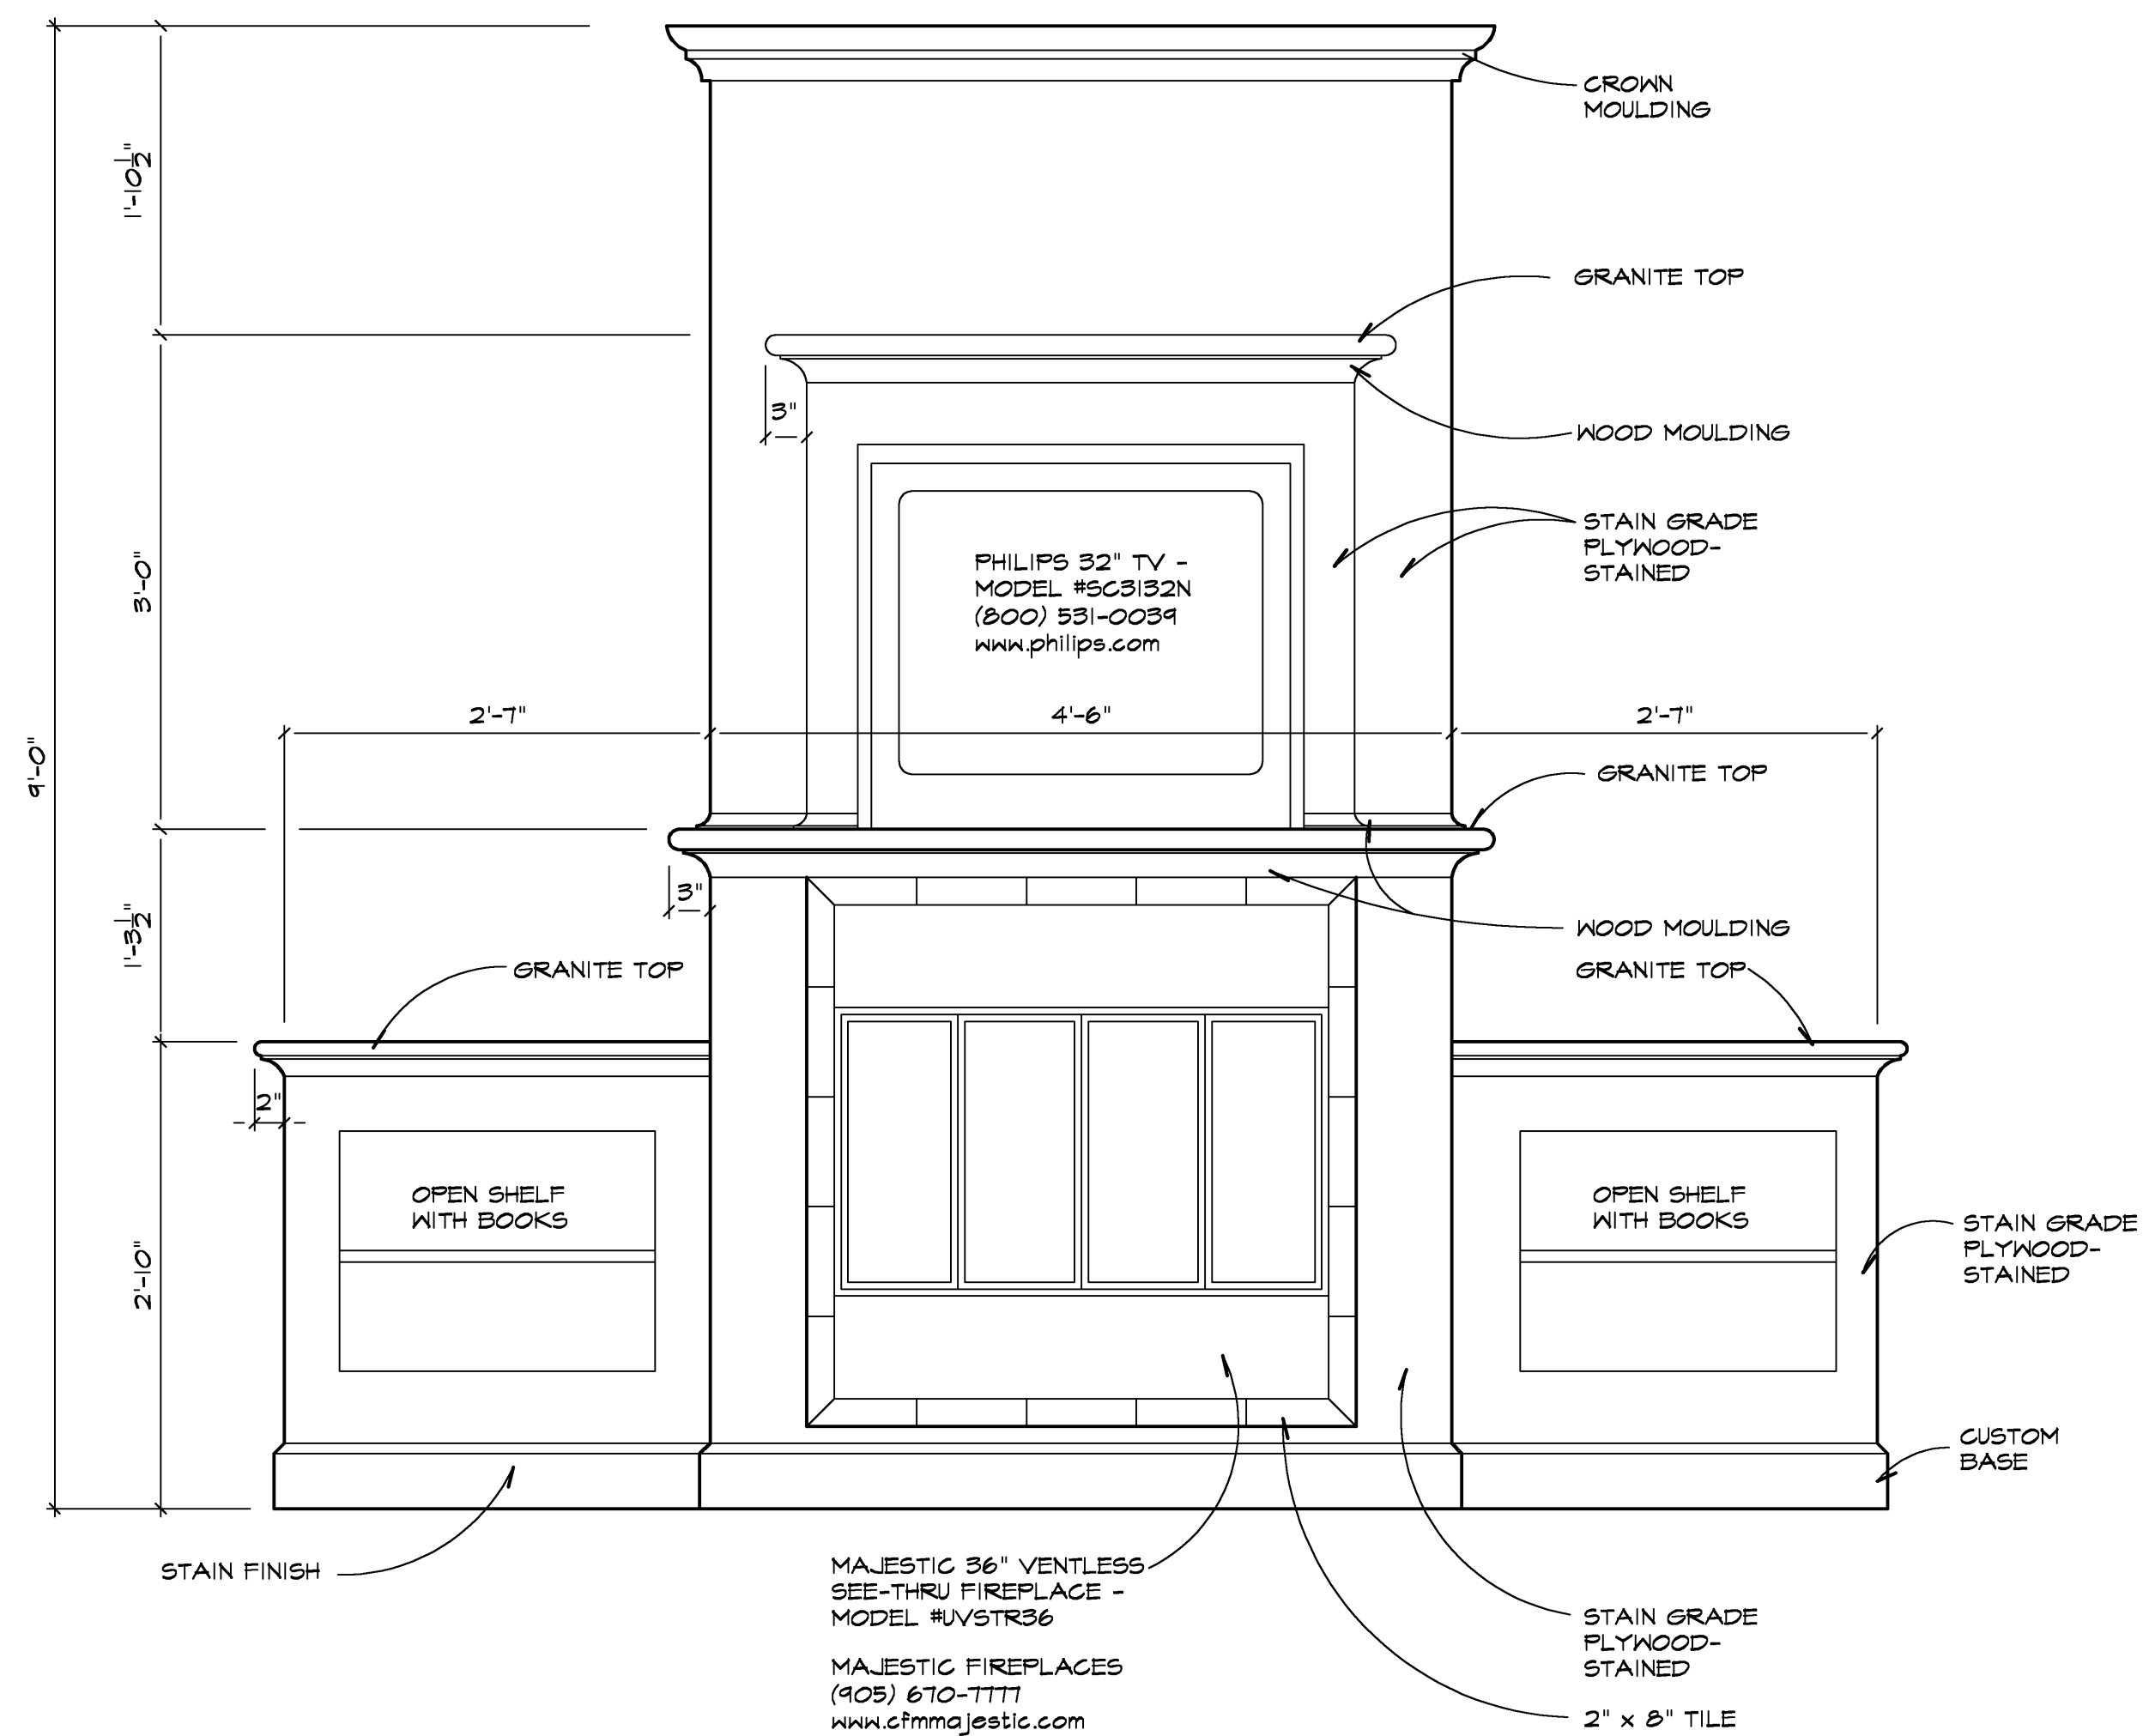

3 DINING SIDE OF DIVIDER UNIT w/ FIREPLACE
1" = 1'-0"

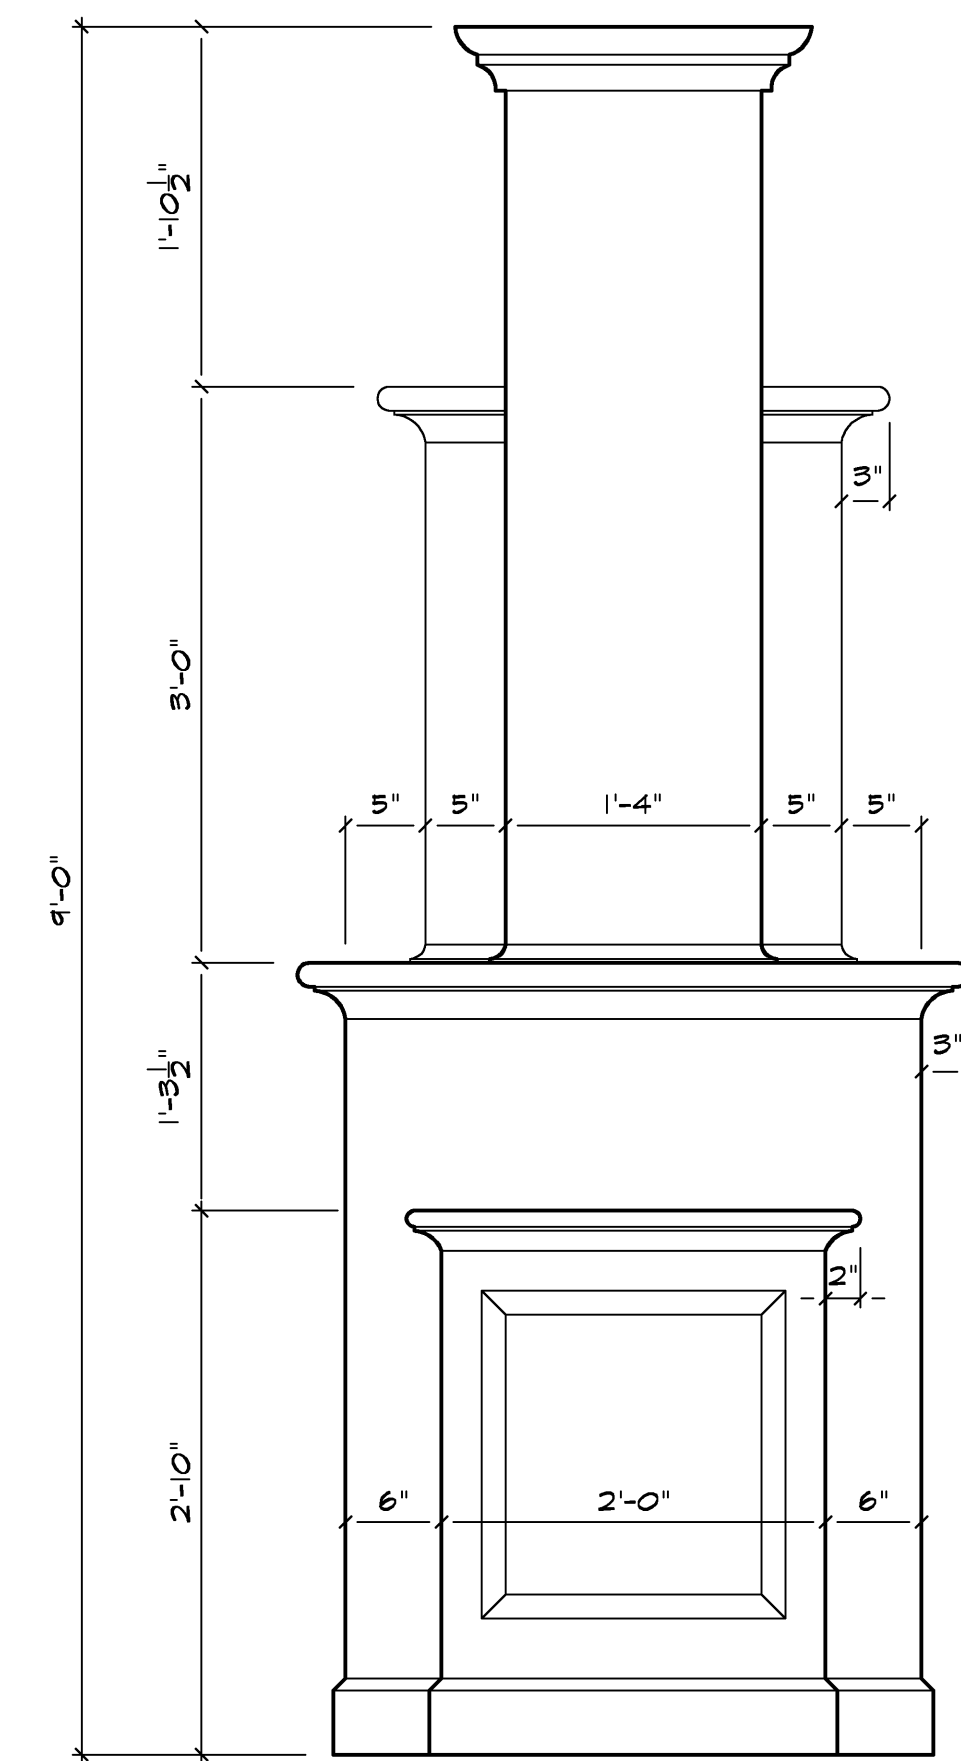


2 DIVIDER w/ FIREPLACE SIDE ELEVATION
1" = 1'-0"

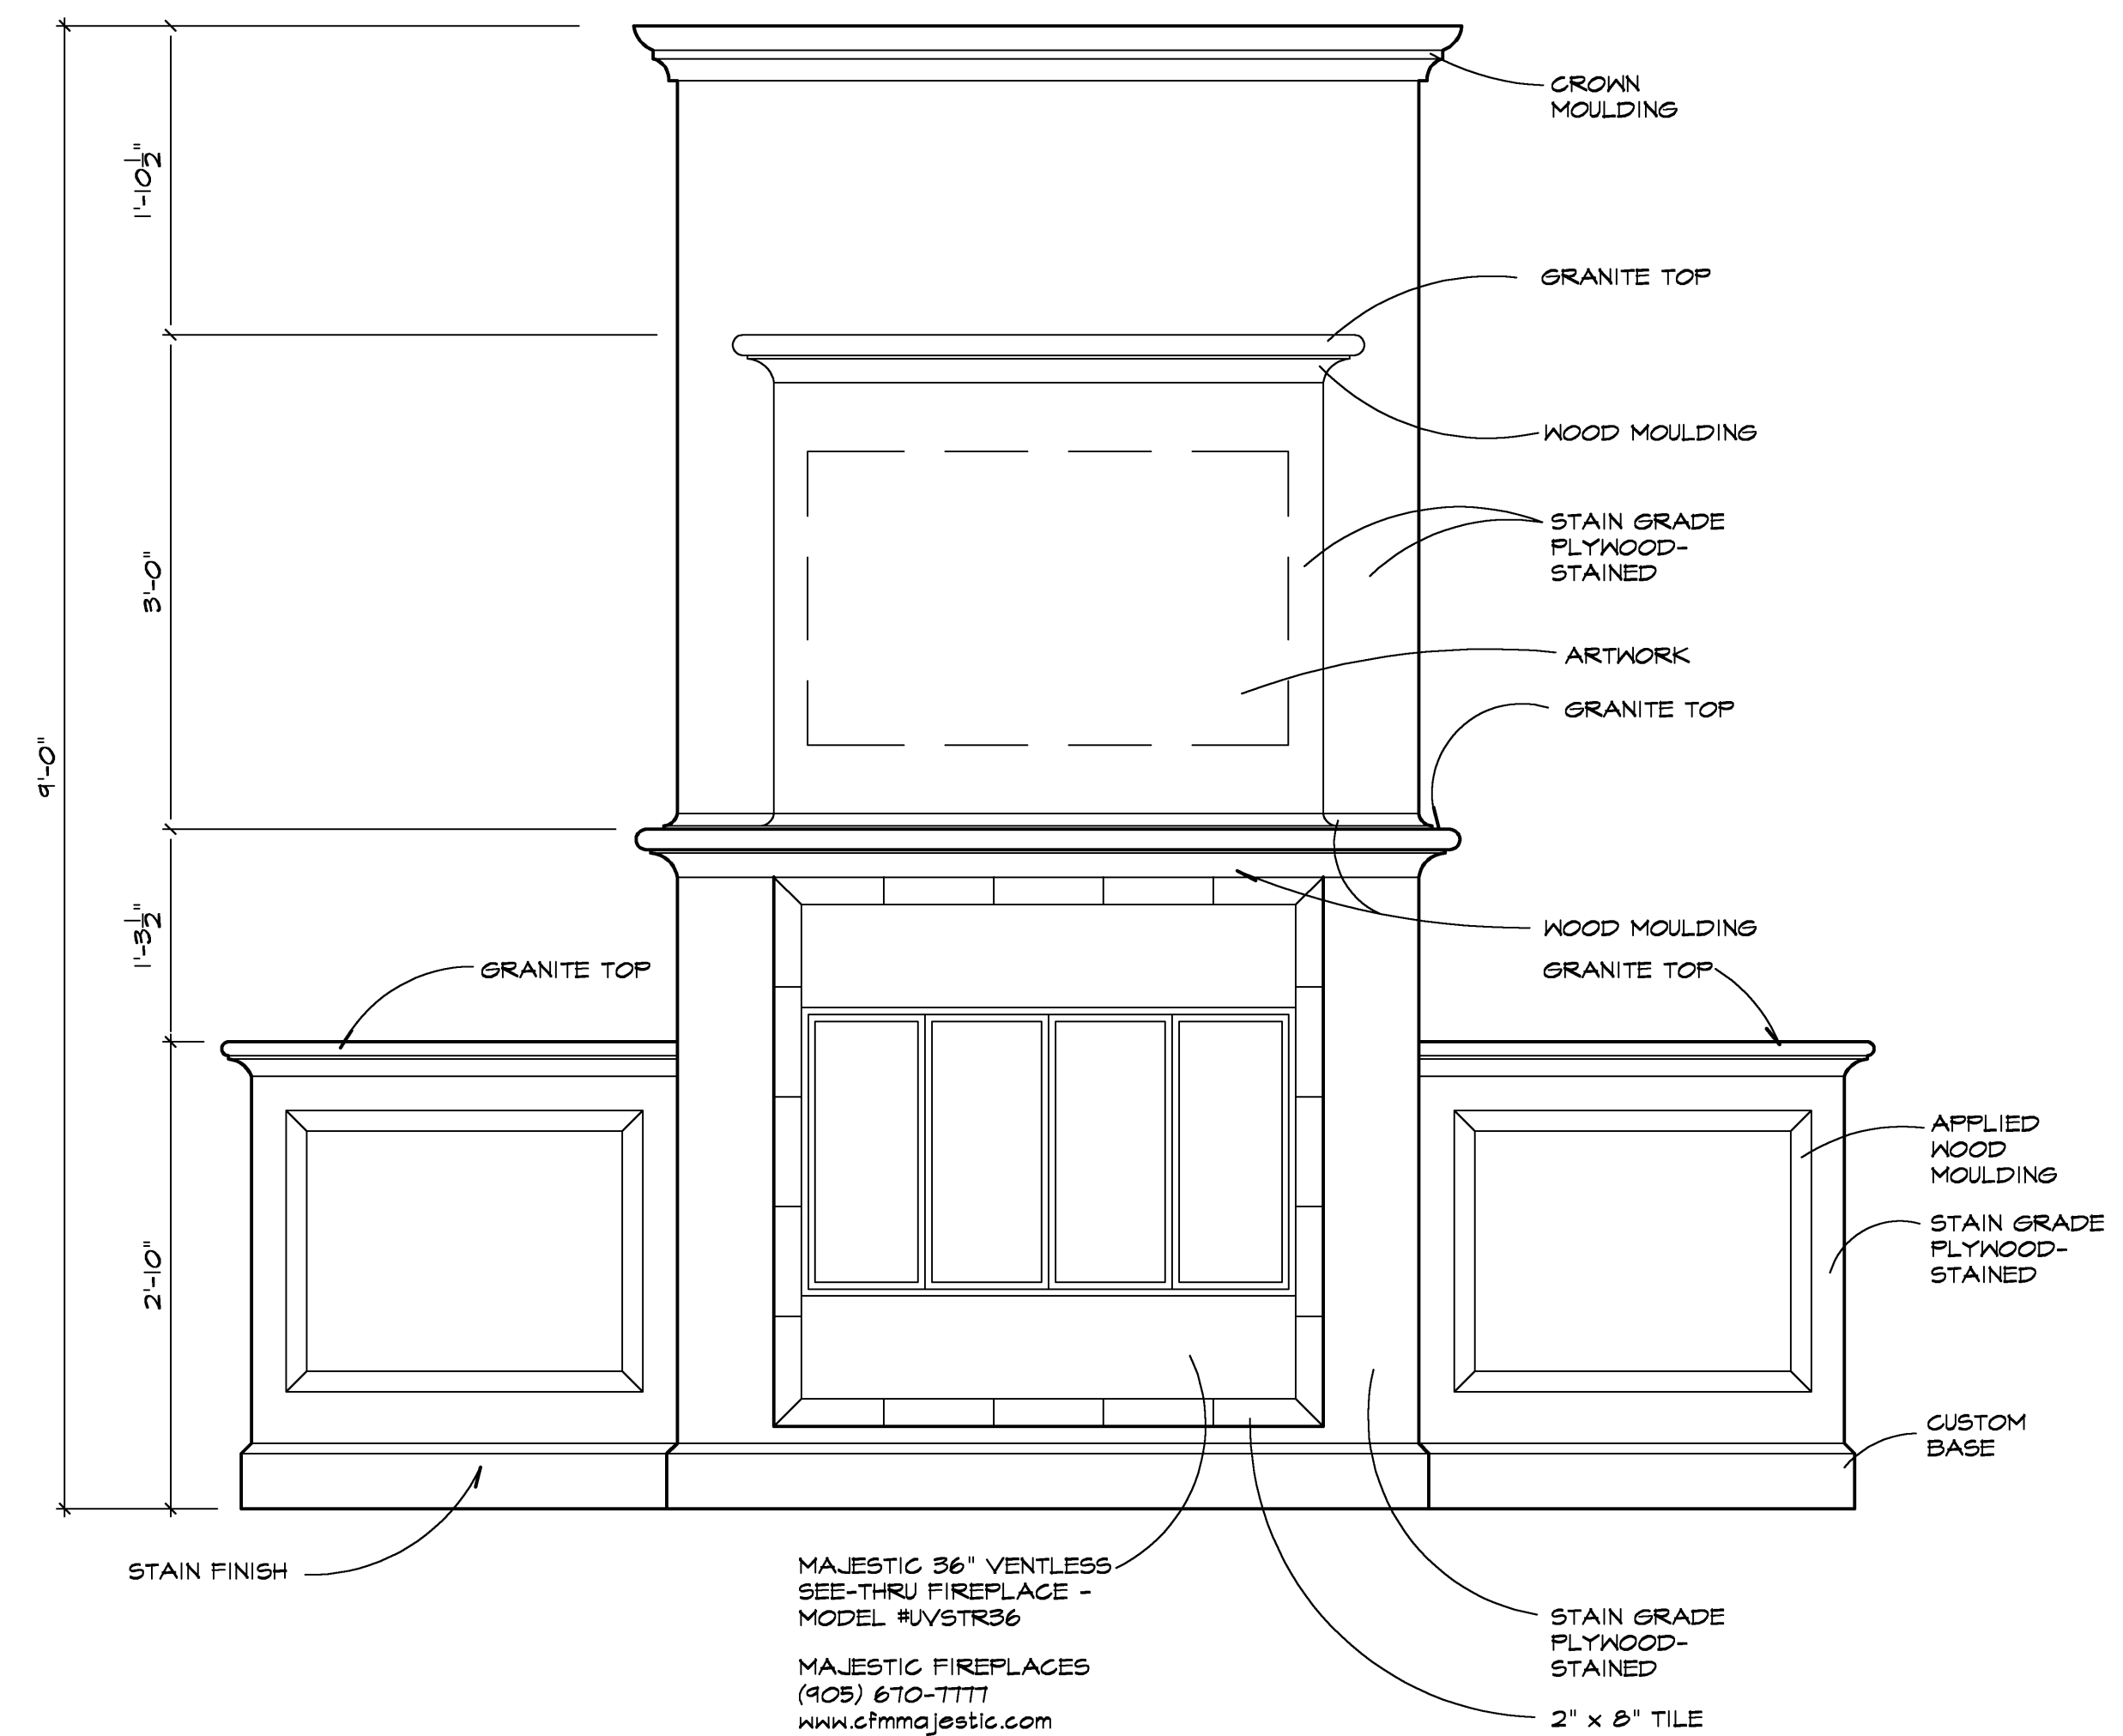

4 REGISTRATION DESK SIDE OF DIVIDER UNIT w/ FIREPLACE
1" = 1'-0"

RICHARD F. STELDT & ASSOCIATES, LTD. ARCHITECTS
OWNERSHIP OF DOCUMENTS
This document, and the ideas and designs incorporated herein, are the property of Richard F. Steltdt and Associates, Ltd. and are not to be used in whole or in part, for any other project without the written authorization of Richard F. Steltdt and Associates, Ltd.

RICHARD F. STELDT
ARCHITECT
N85 W10056 APPLETON AVE., MENOMONEE FALLS, WI 53051
(262) 502-4500

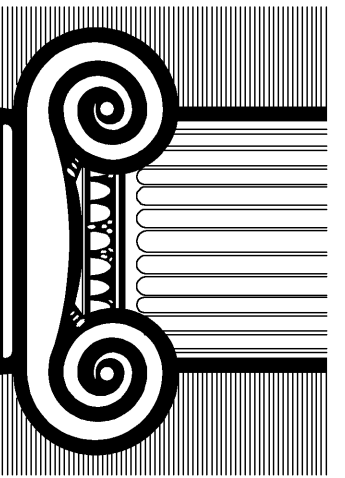

Drawn: AAP

Approved:

2-23-08
NO CHANGE

date comments

REVISIONS

Job: 2232-1107

Date: 12-07-07

Hampton Inn.
98 UNITS FLOWOOD, MS

Sheet

A-29