




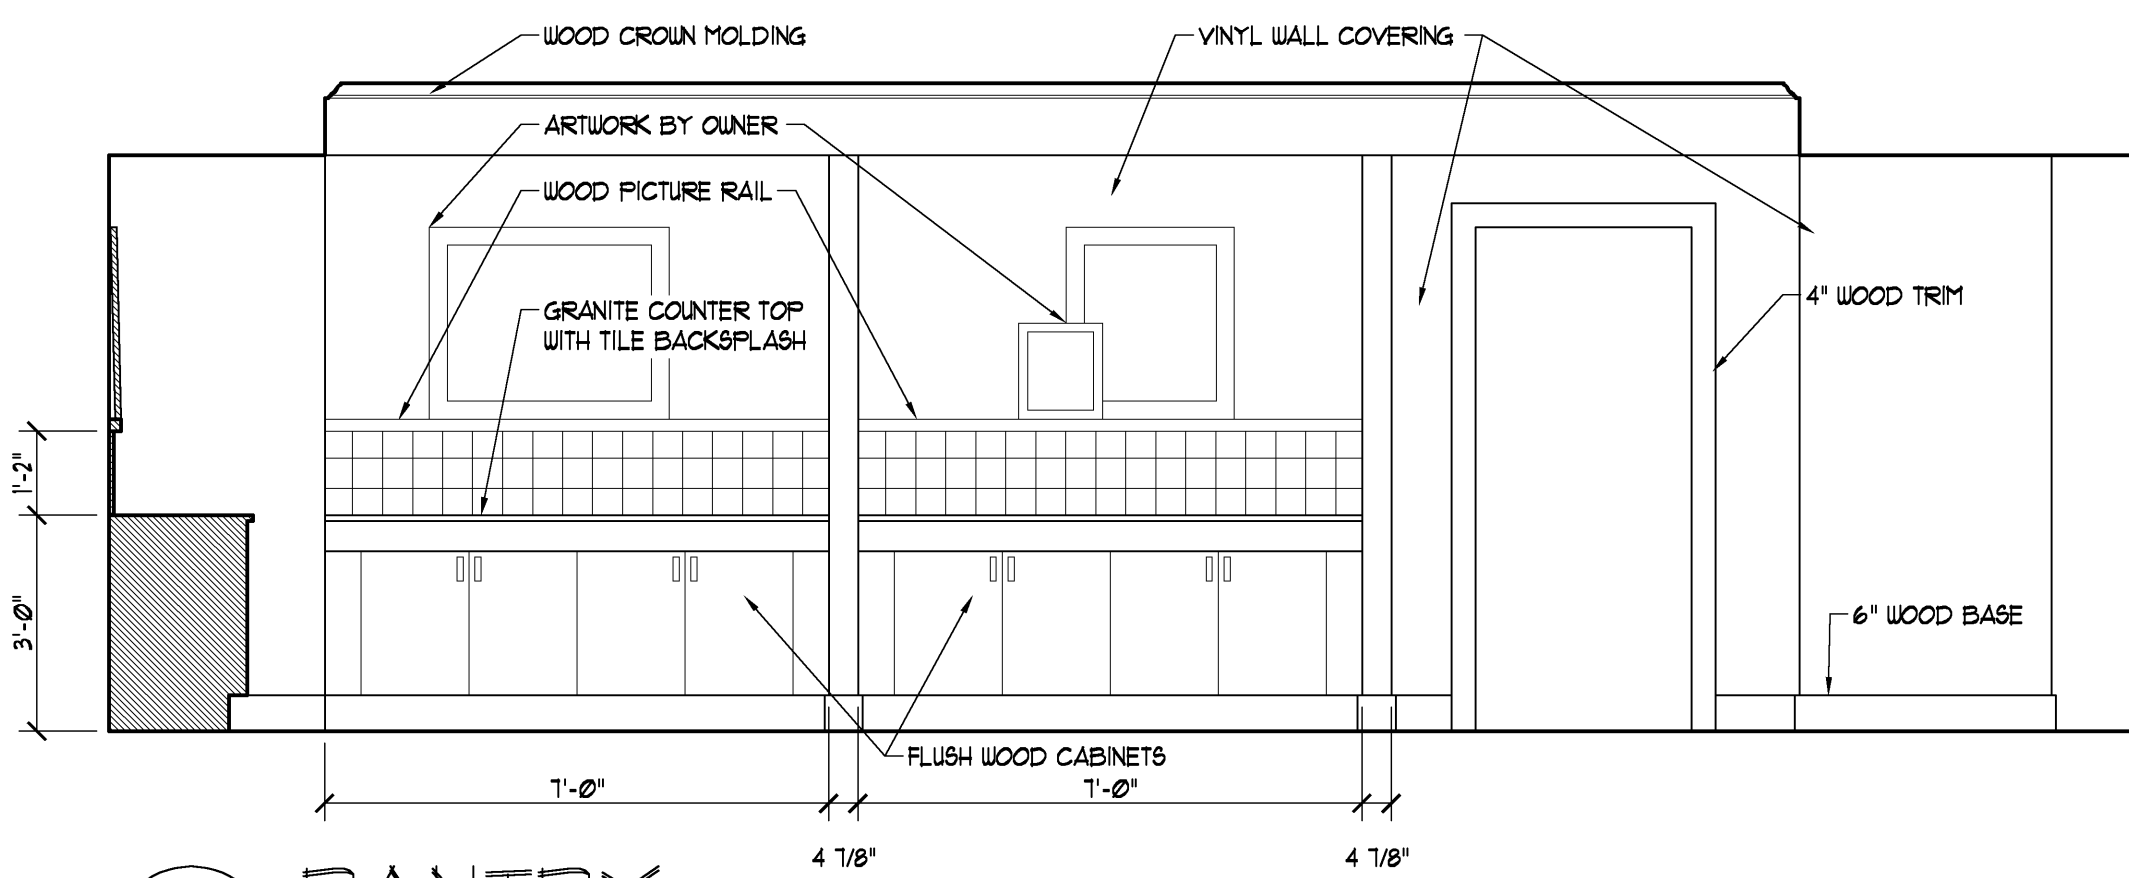


3 PANTRY
3/8" = 1'-0"

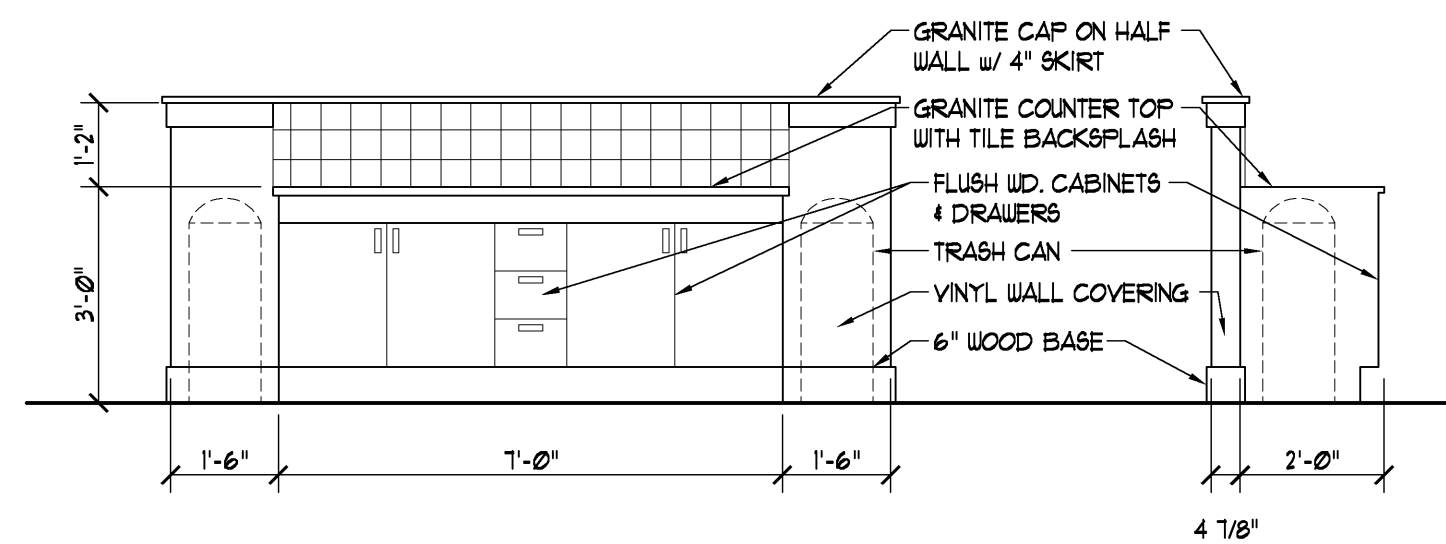


4 MILLWORK TABLE
3/8" = 1'-0"

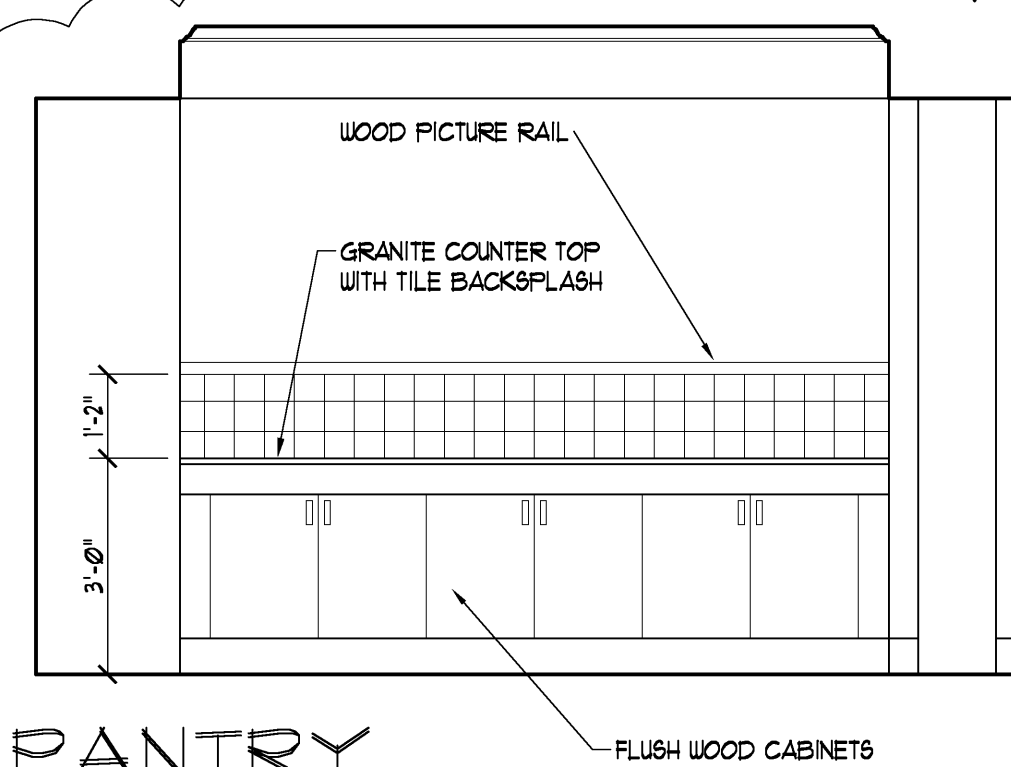


5 PANTRY
3/8" = 1'-0"

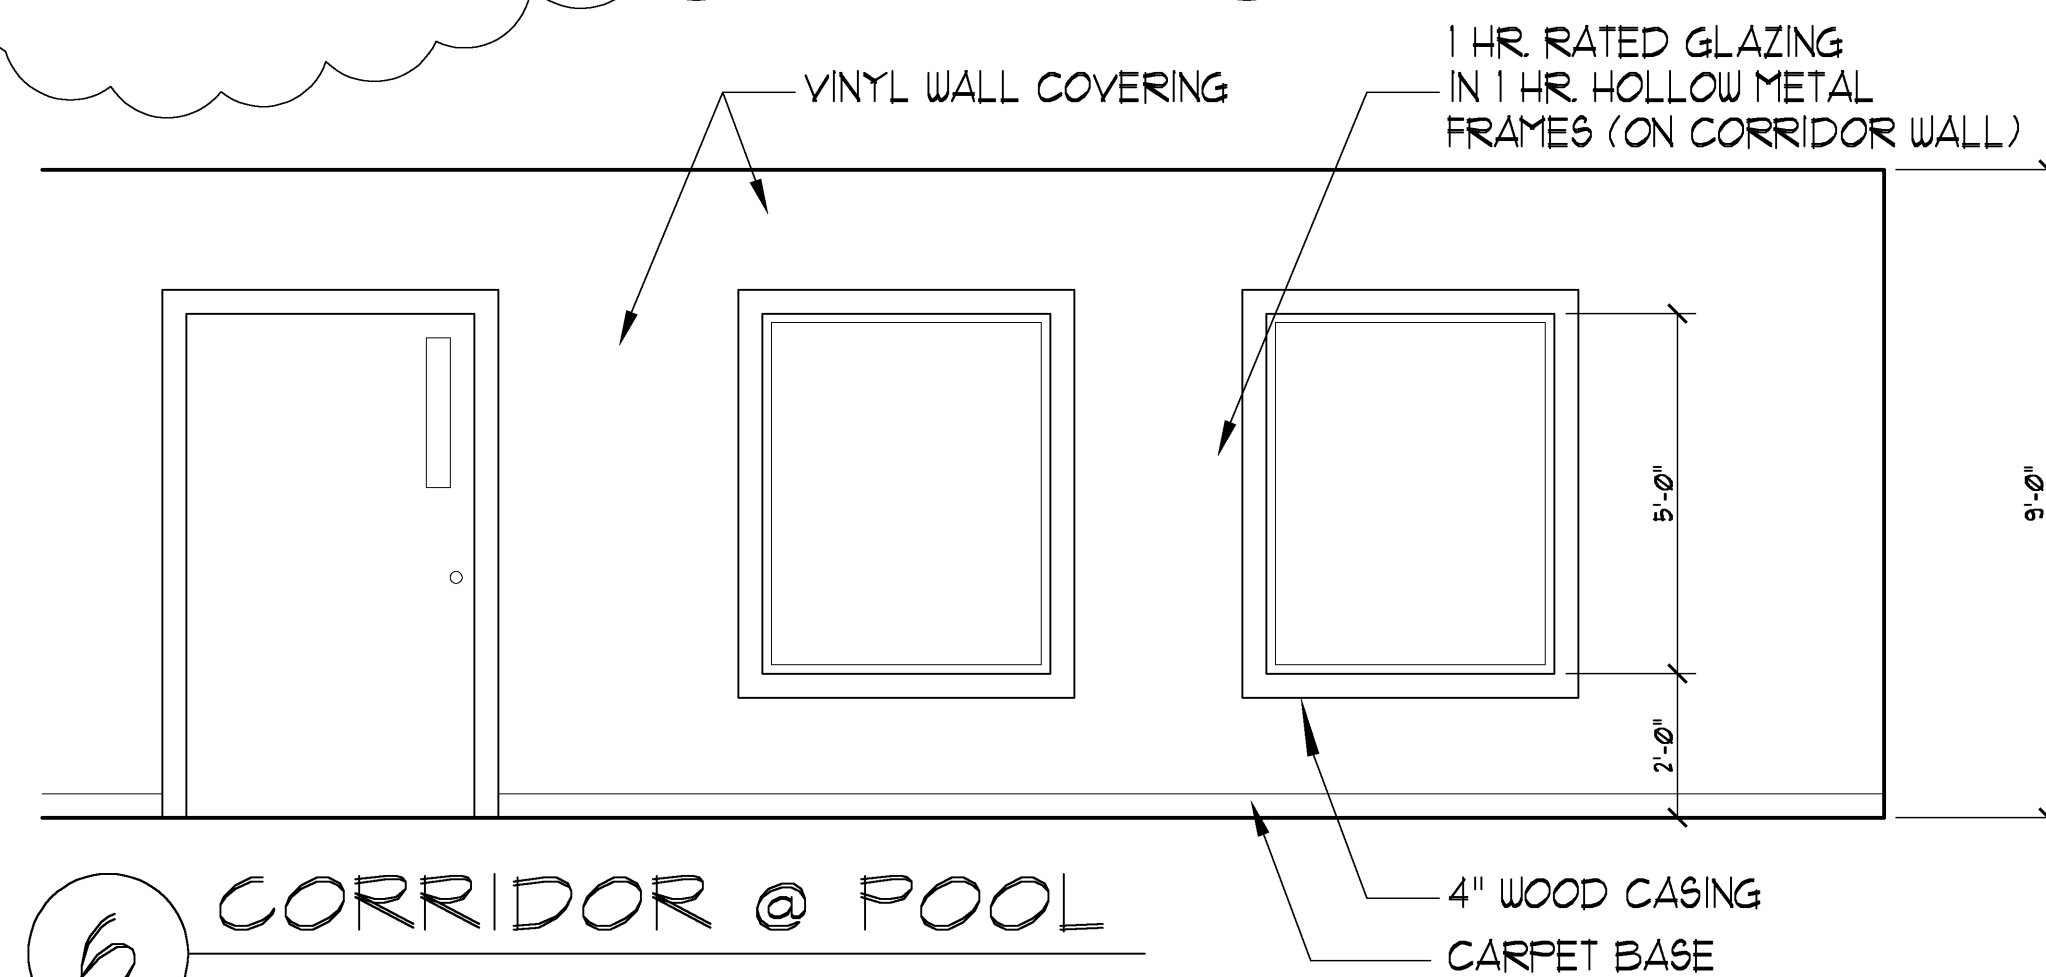


6 CORRIDOR @ POOL
3/8" = 1'-0"

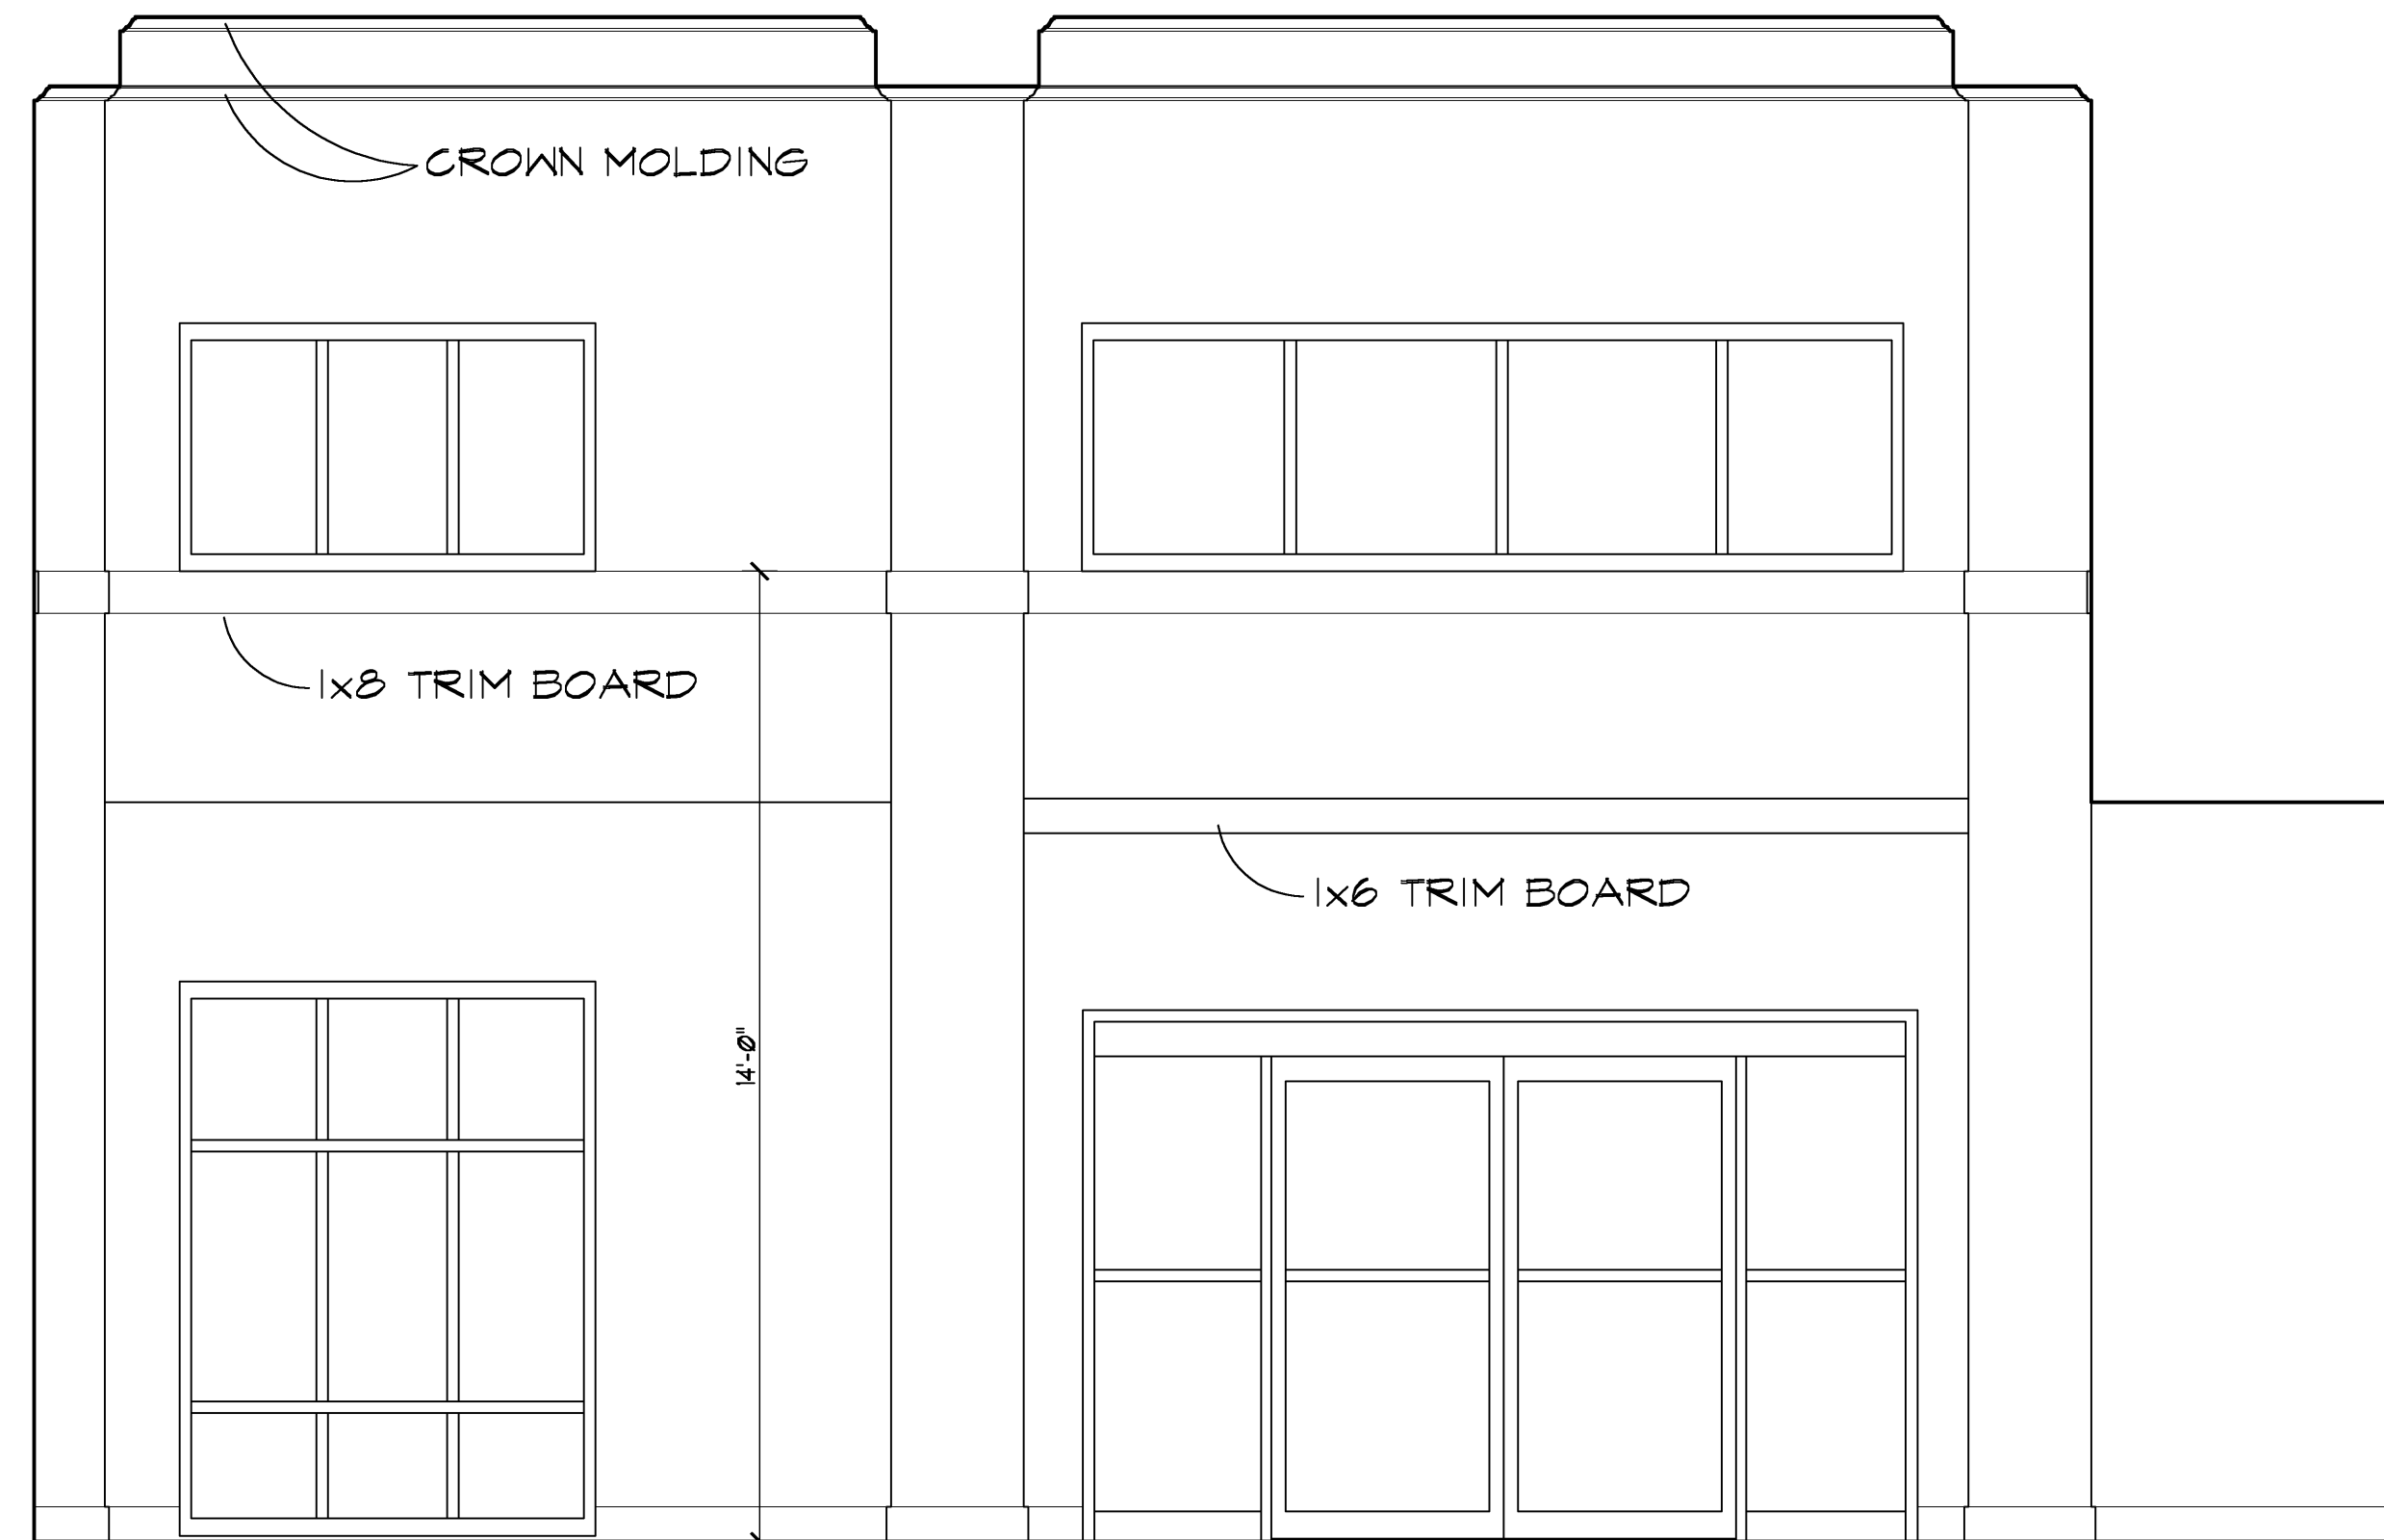

1 LOBBY WALL
3/8" = 1'-0"

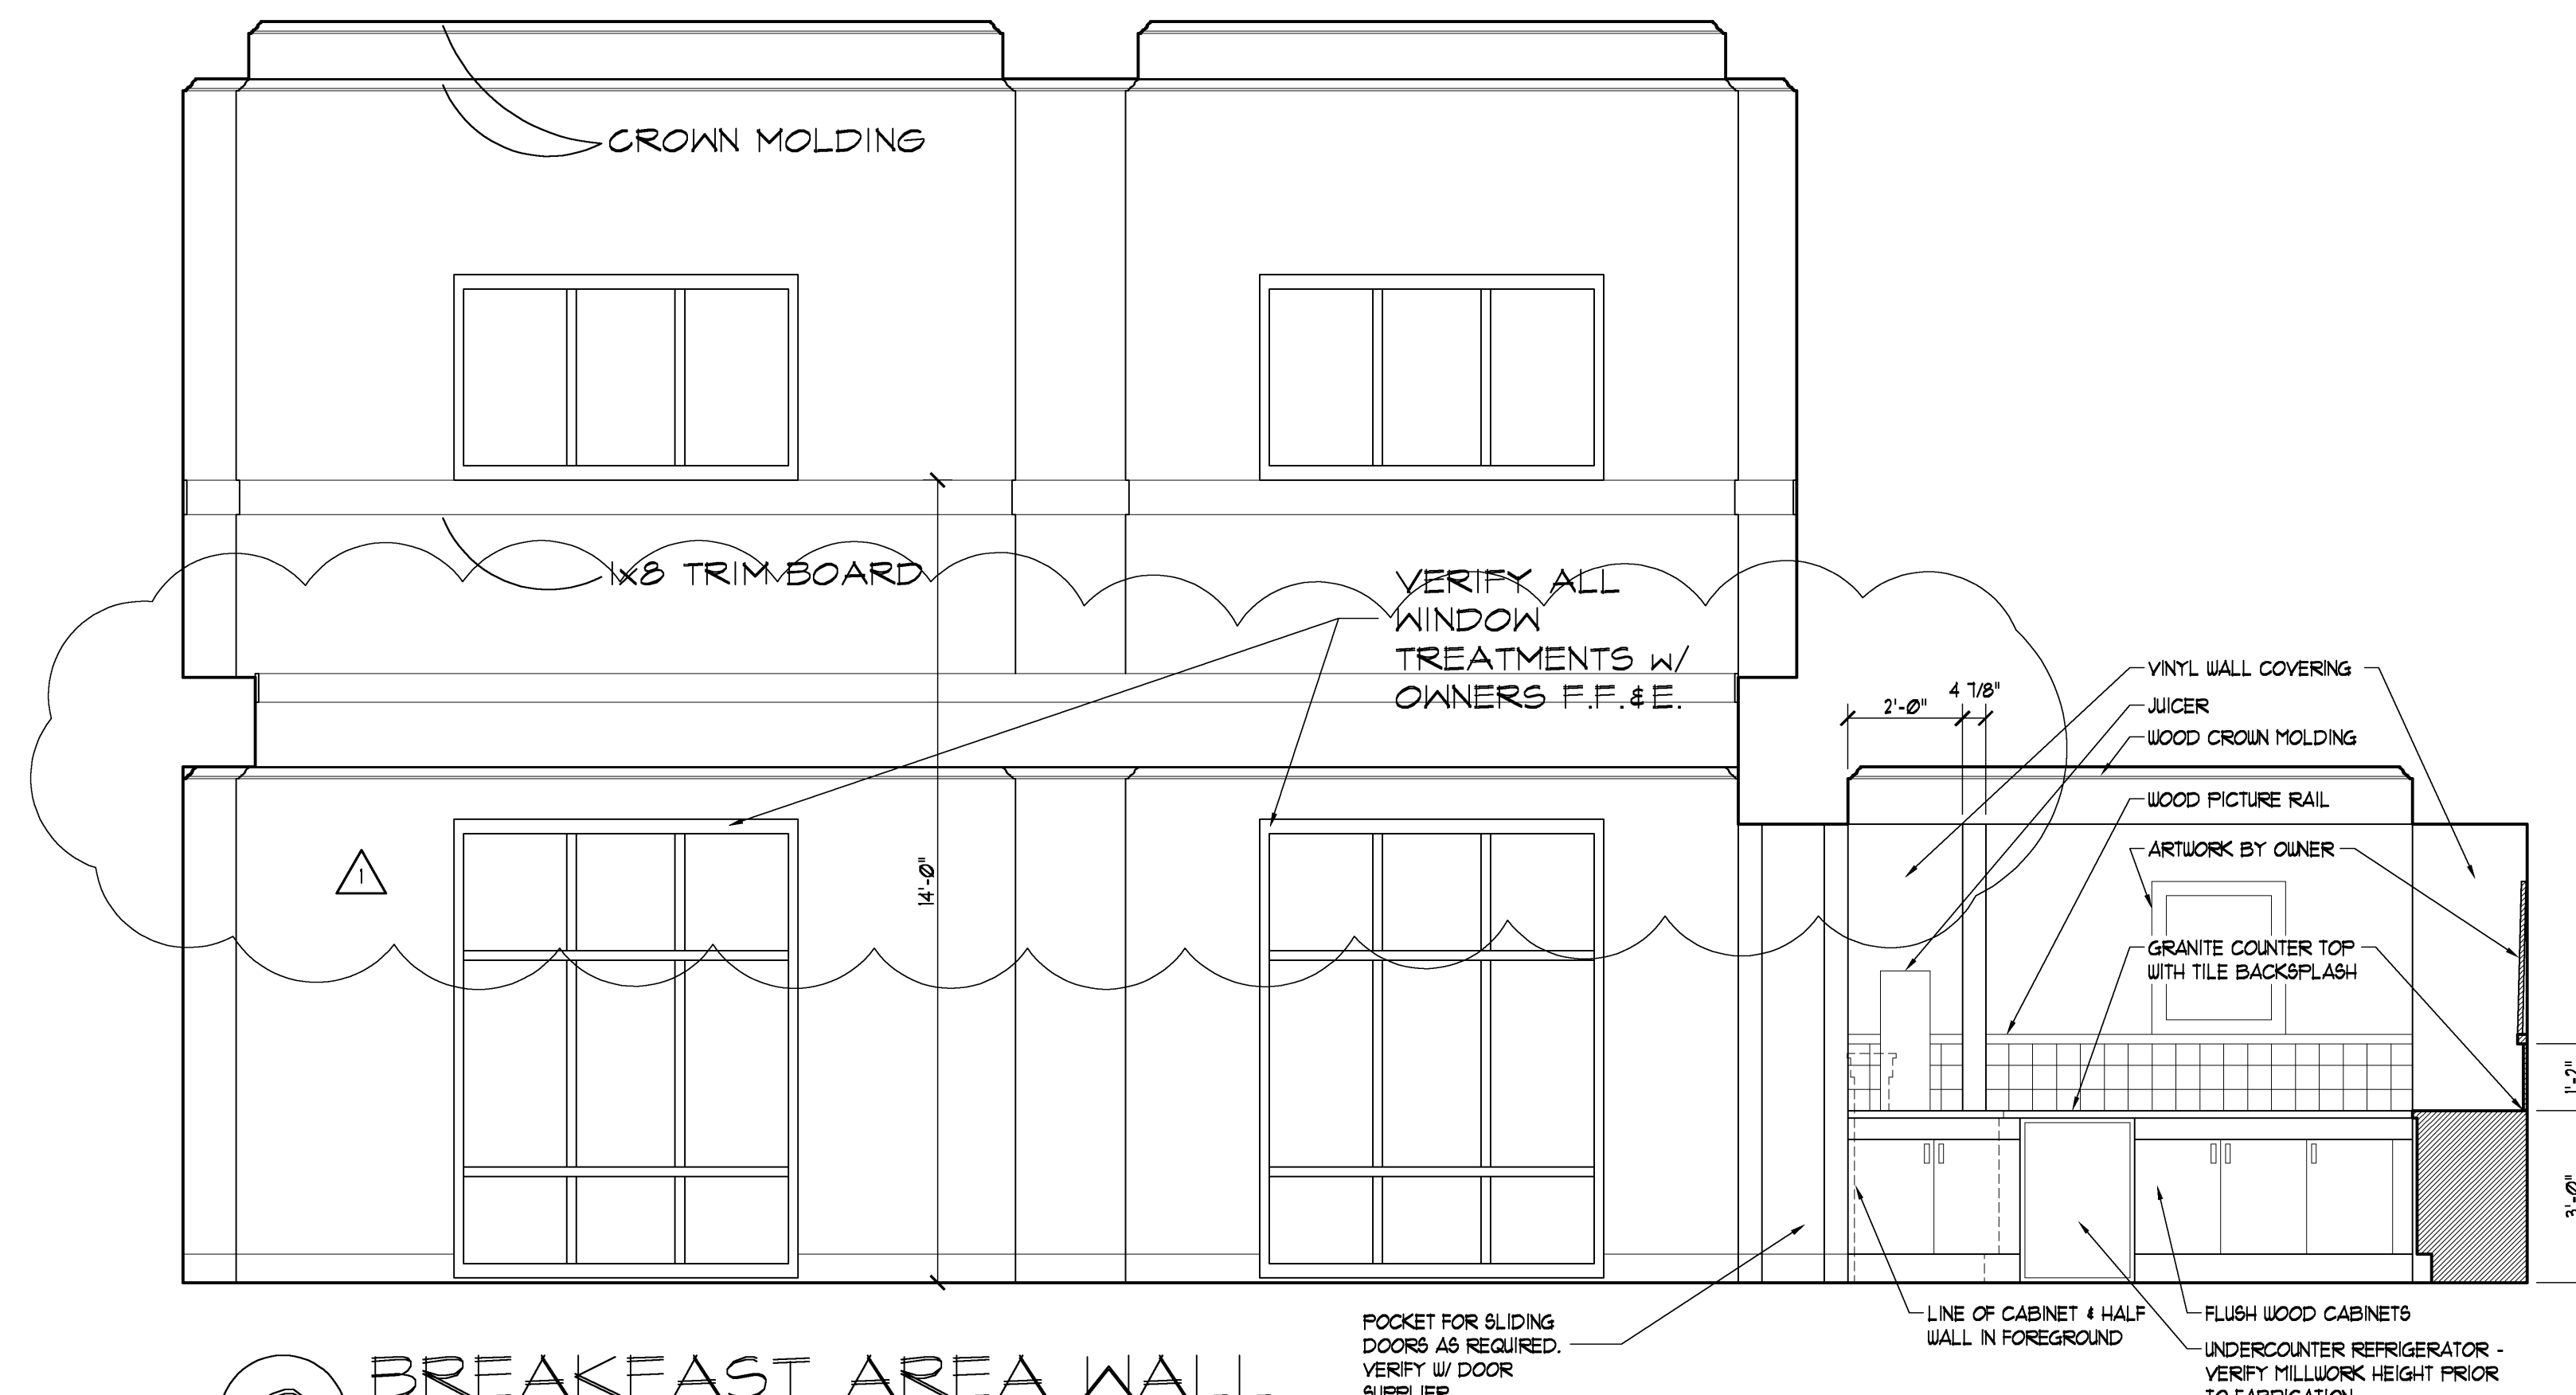

2 BREAKFAST AREA WALL
3/8" = 1'-0"

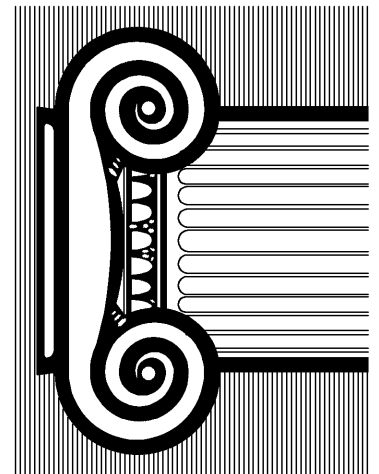

Drawn: AAP

Approved:

2-23-08
REVISED PER ADDENDUM #

date comments

REVISIONS

Job: 2232-1107

Date: 12-07-07