




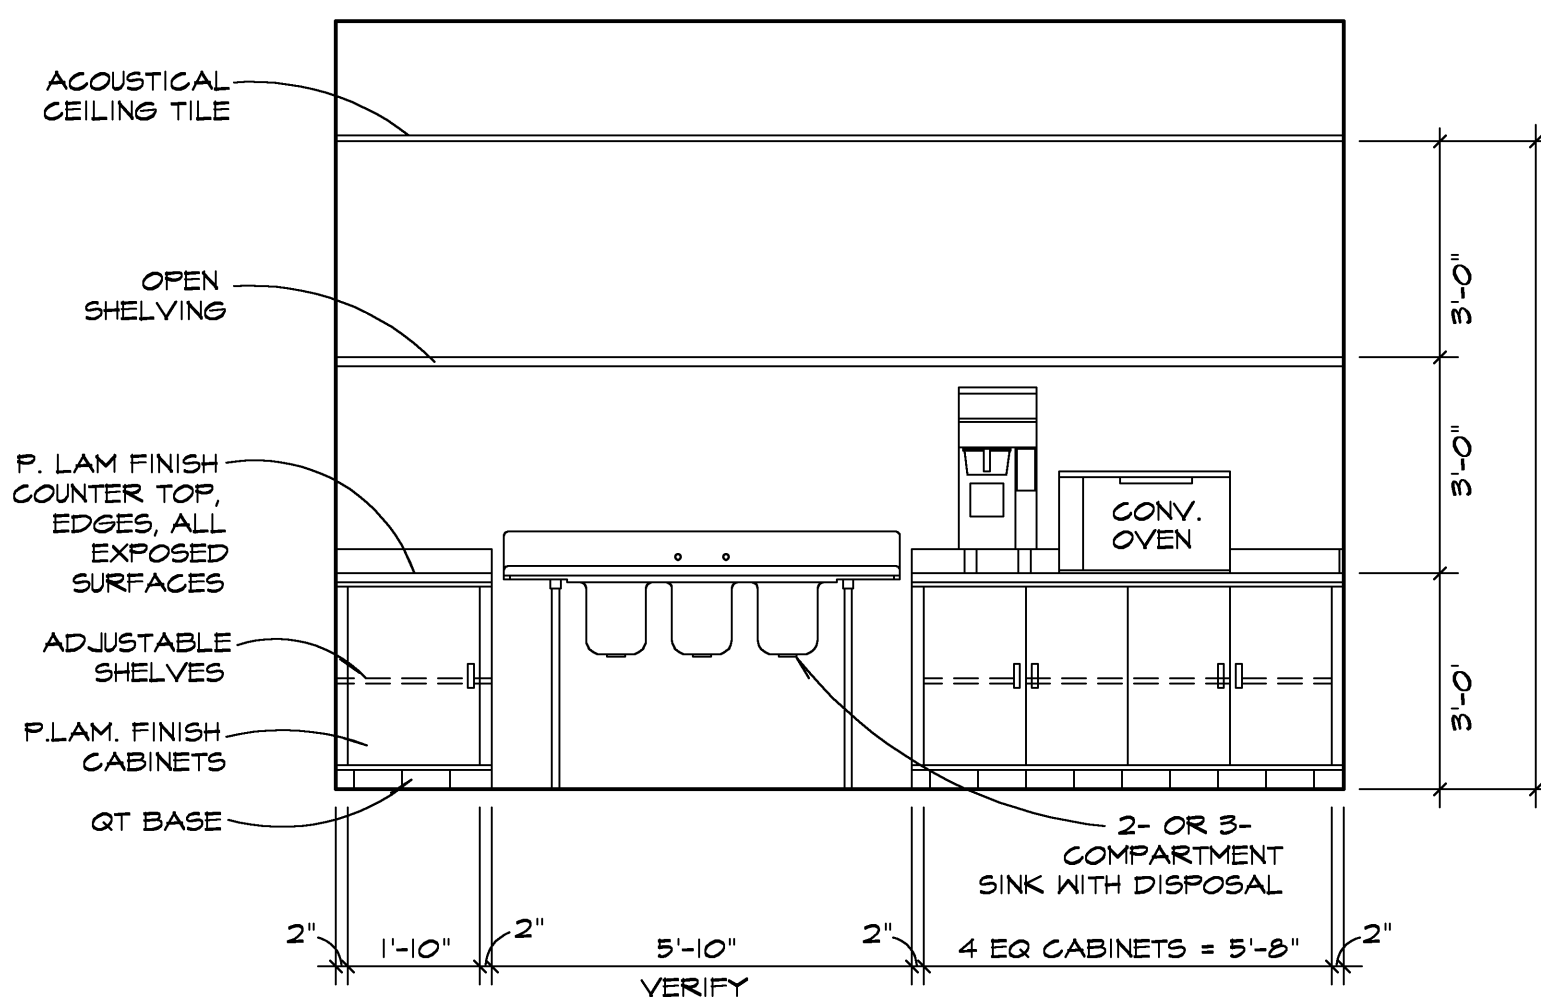


① FOOD PREP ELEVATION
3/8" = 1'-0"

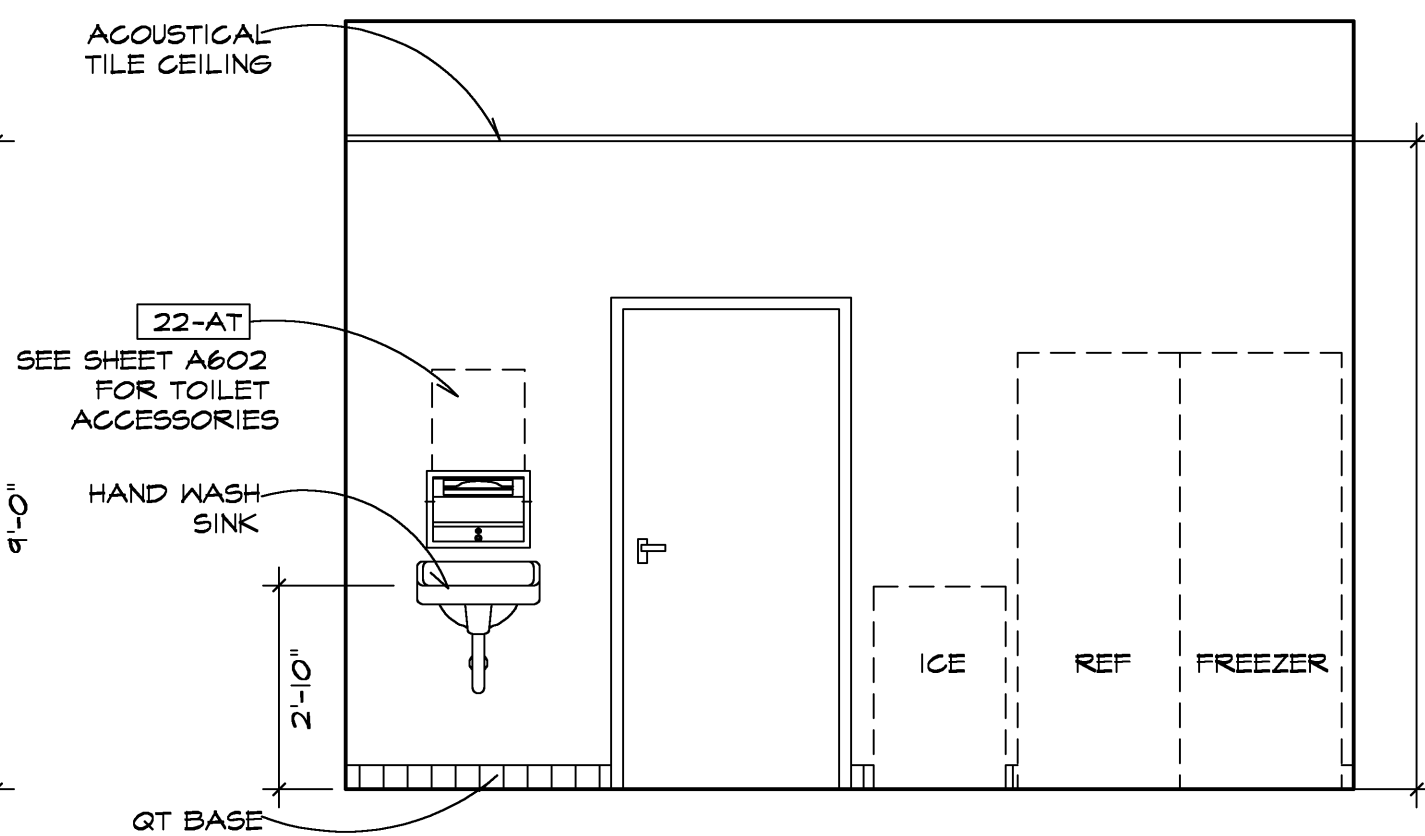


② FOOD PREP ELEVATION
3/8" = 1'-0"

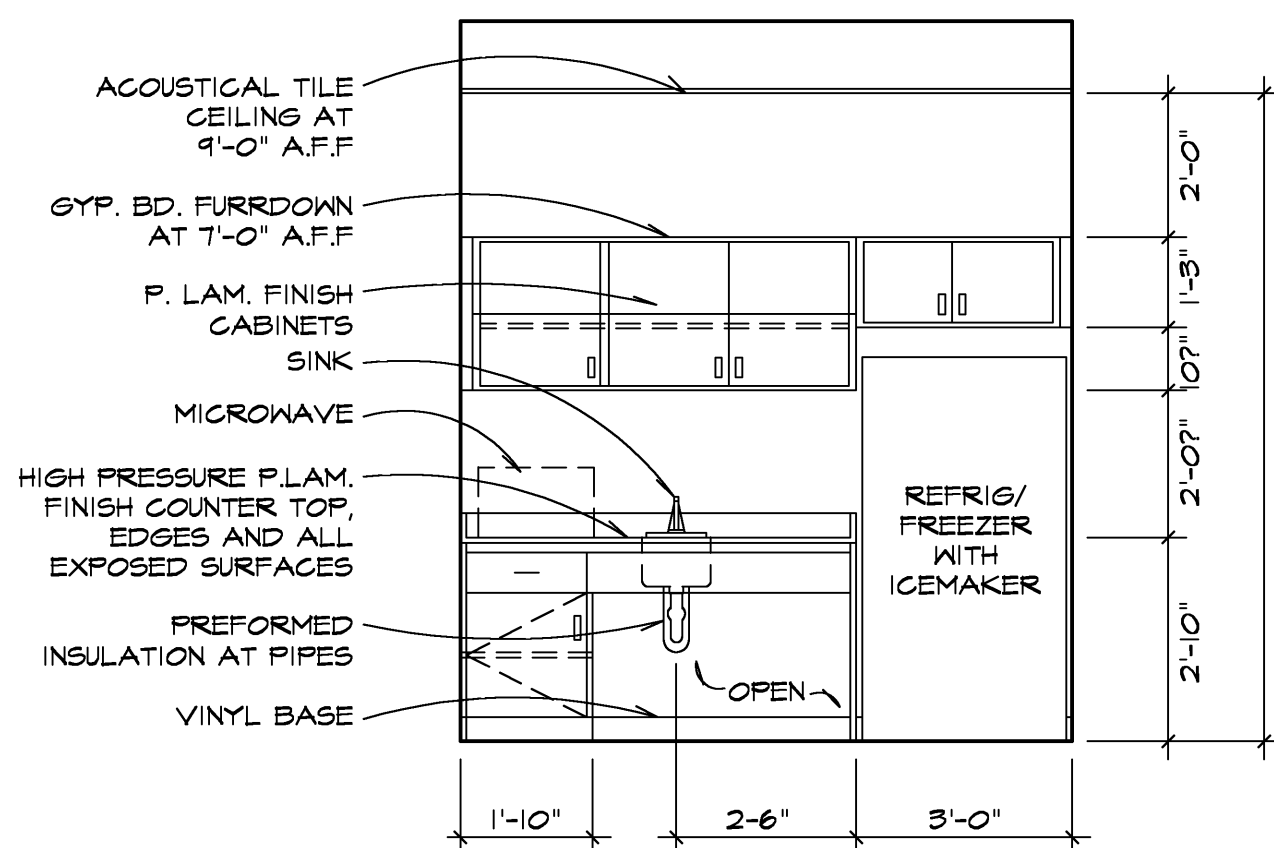


③ EMP. LOUNGE ELEVATION
3/8" = 1'-0"

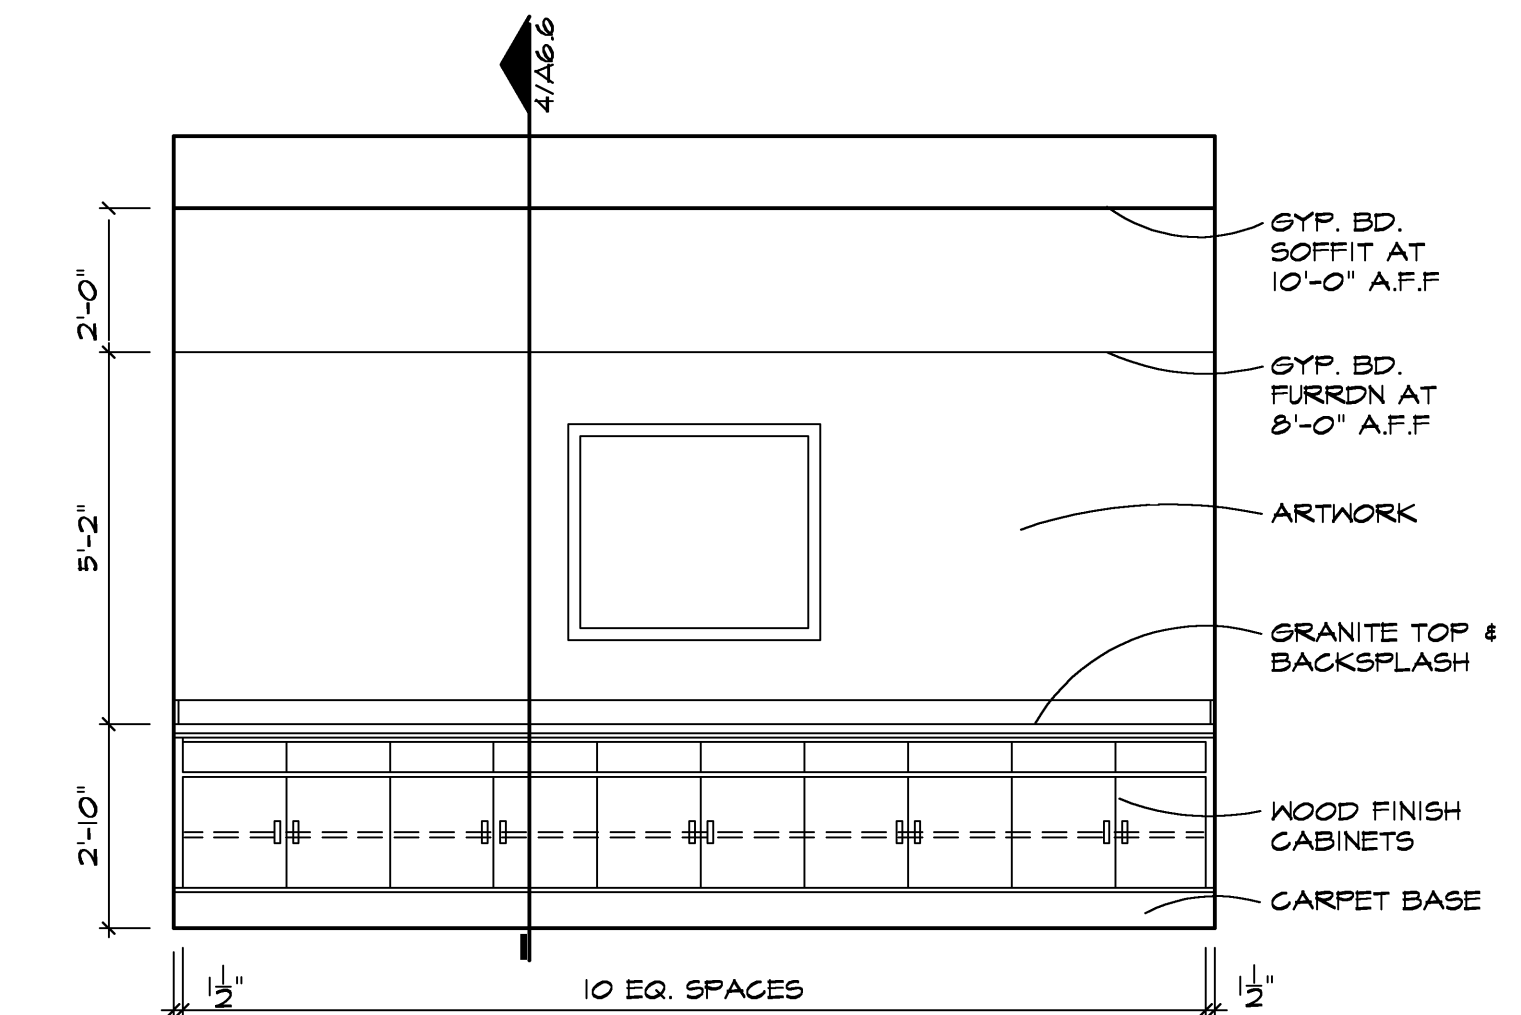


④ MEETING ROOM
3/8" = 1'-0"

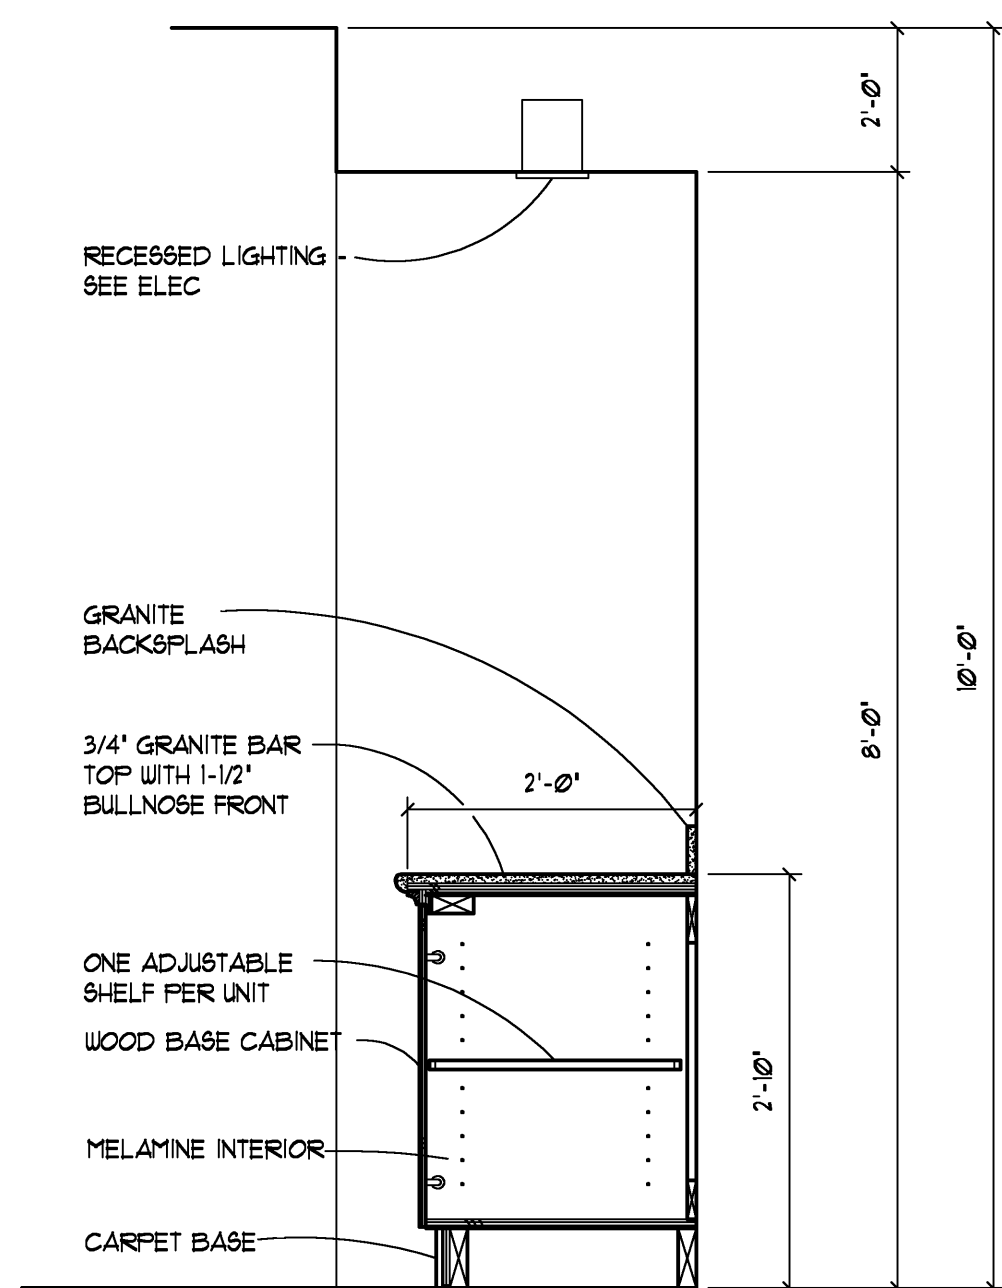


⑤ MEETING ROOM SECTION
3/4" = 1'-0"

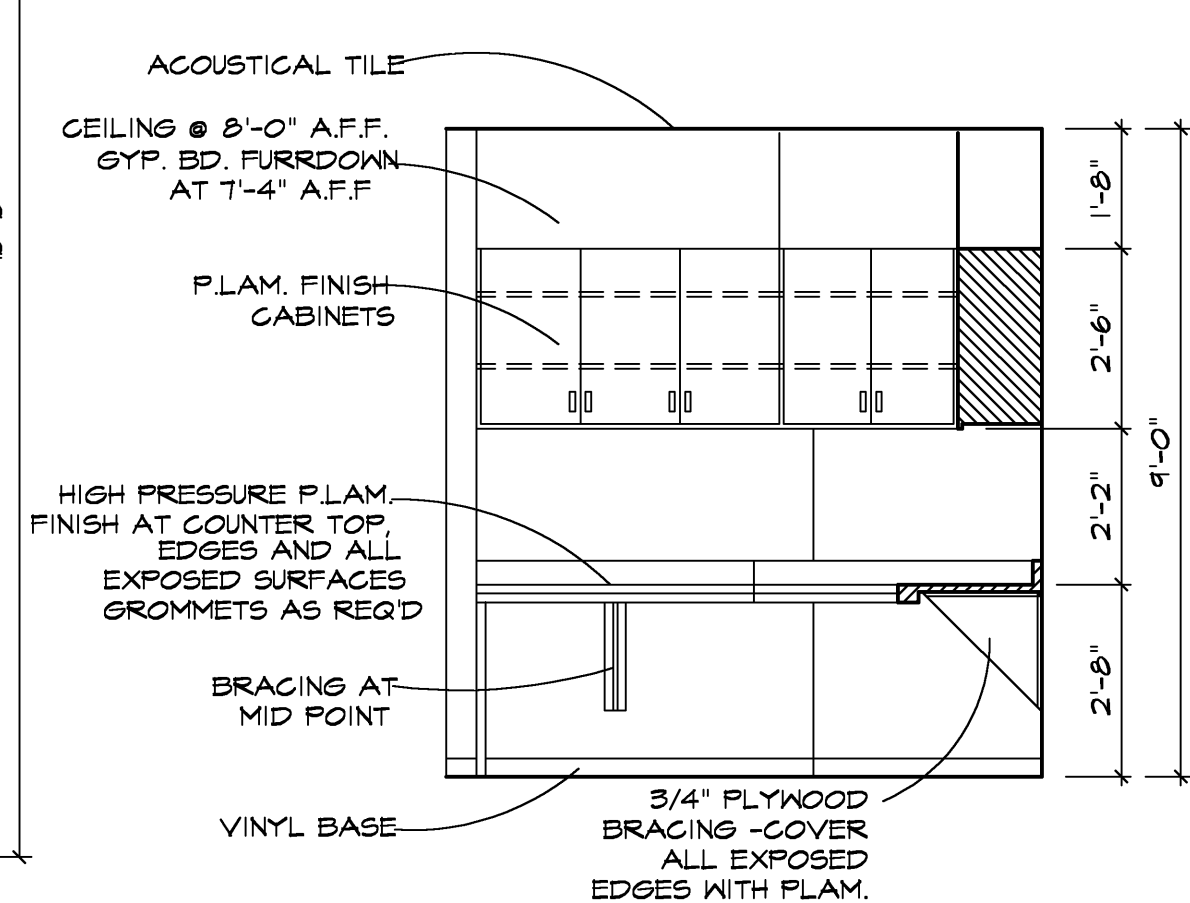


⑥ WORK AREA
3/8" = 1'-0"

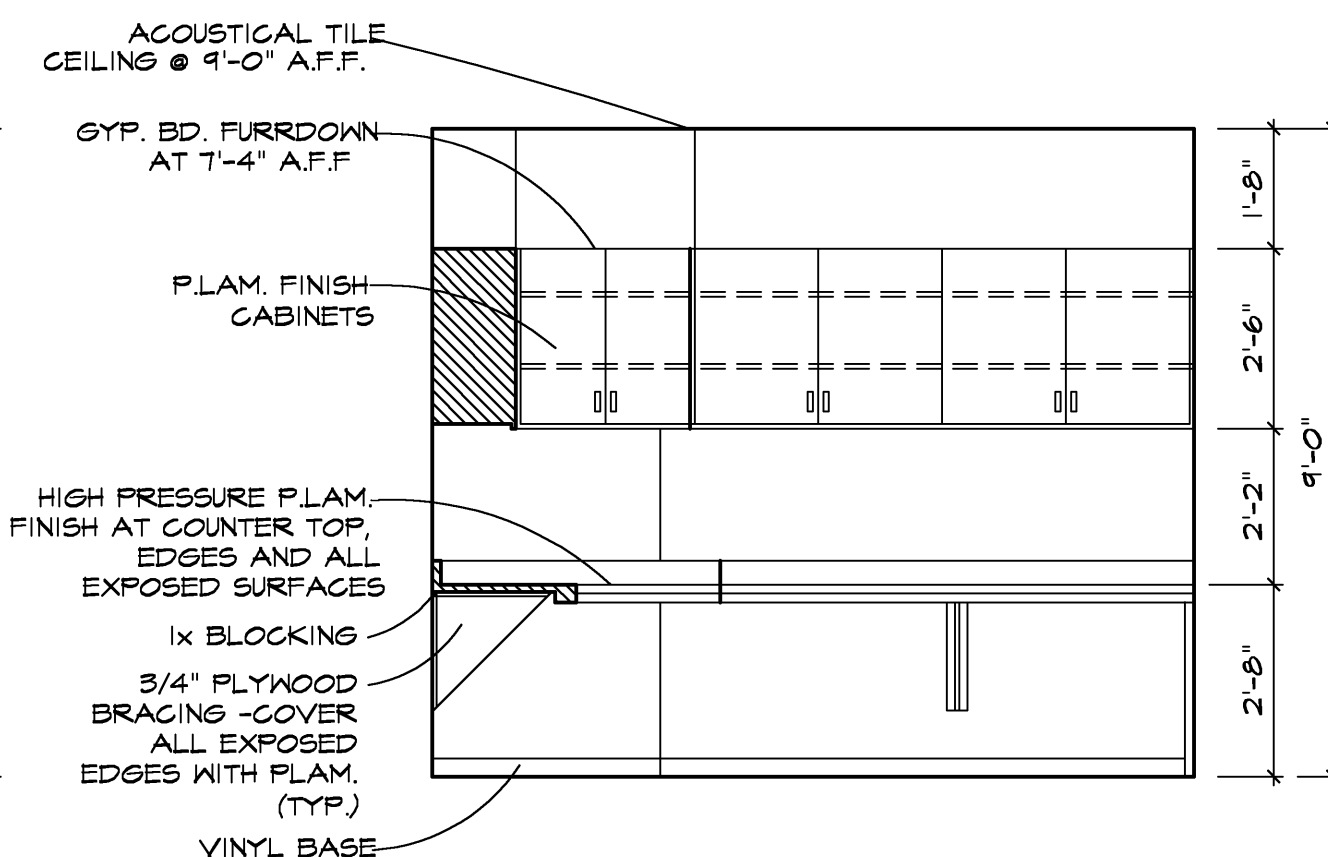

⑦ WORK AREA
3/8" = 1'-0"

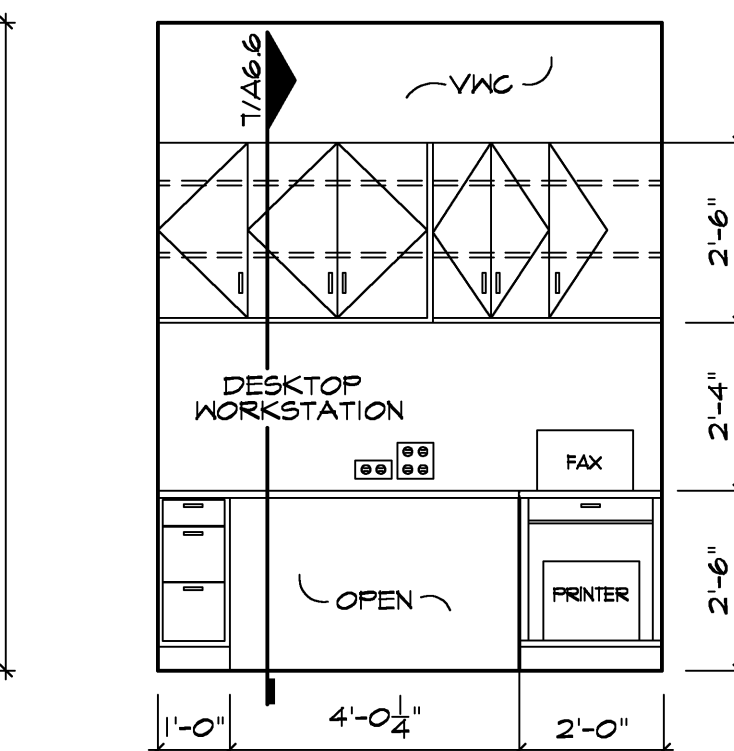

⑧ MANAGER
3/8" = 1'-0"

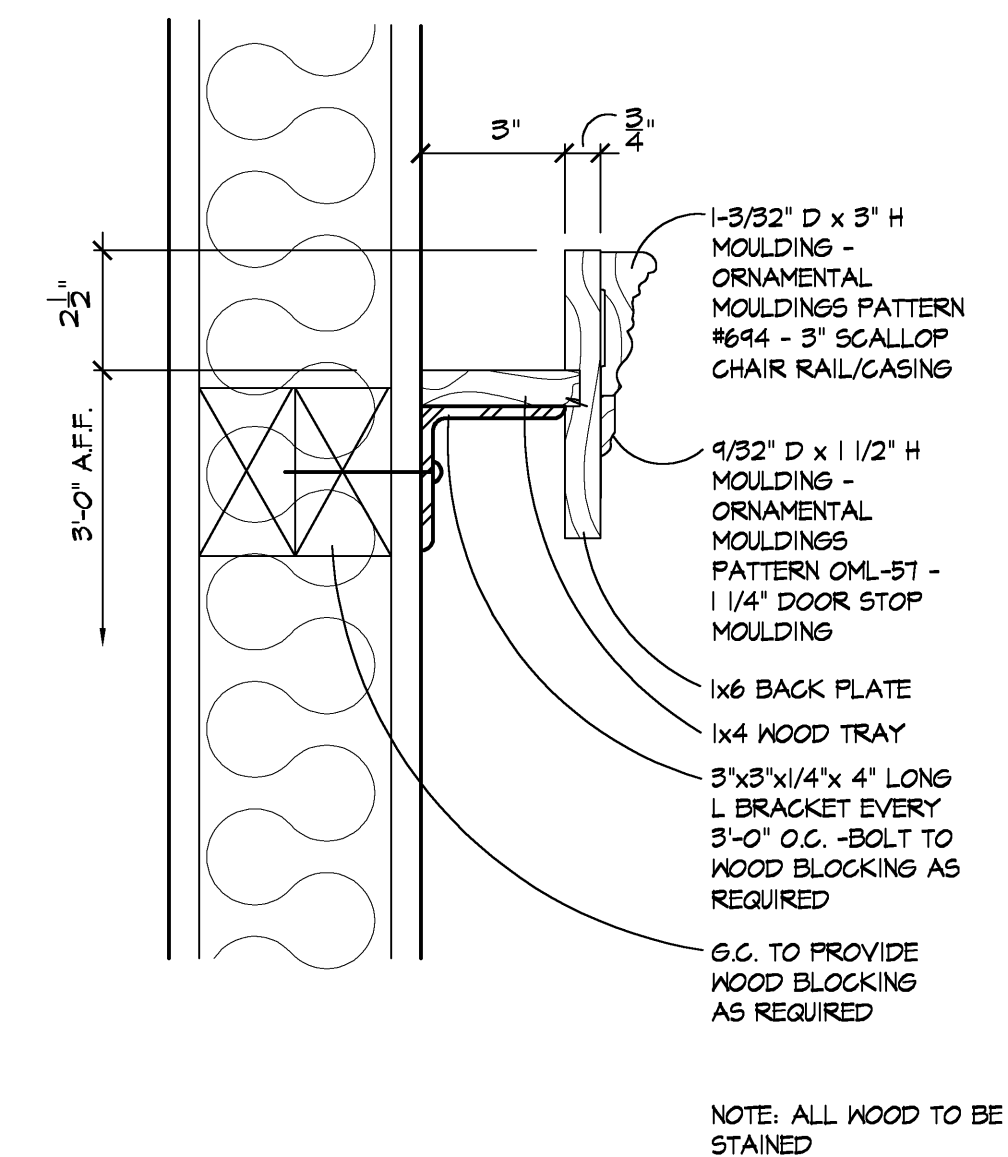


⑨ DISPLAY RAIL IN MEETING ROOM
3" = 1'-0"

RICHARD F. STELDT & ASSOCIATES, LTD. ARCHITECTS
OWNERSHIP OF DOCUMENTS
This document, and the ideas and designs incorporated herein, as an instrument of professional service, is the property of Richard F. Steltdt and Associates, Ltd. and is not to be used in whole or in part, for any other project without the written authorization of Richard F. Steltdt and Associates, Ltd.

RICHARD F. STELDT
ARCHITECT

N85 W10056 APPLETON AVE., MENOMONEE FALLS, WI 53051
(262) 502-4500

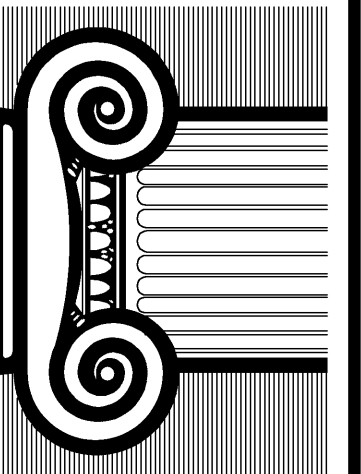

Drawn: AAP

Approved:

2-23-08
NO CHANGE

date comments

REVISIONS

Job: 2232-1107

Date: 12-07-07

Hampton Inn.
98 UNITS
FLOWOOD, MS

Sheet

A-35