
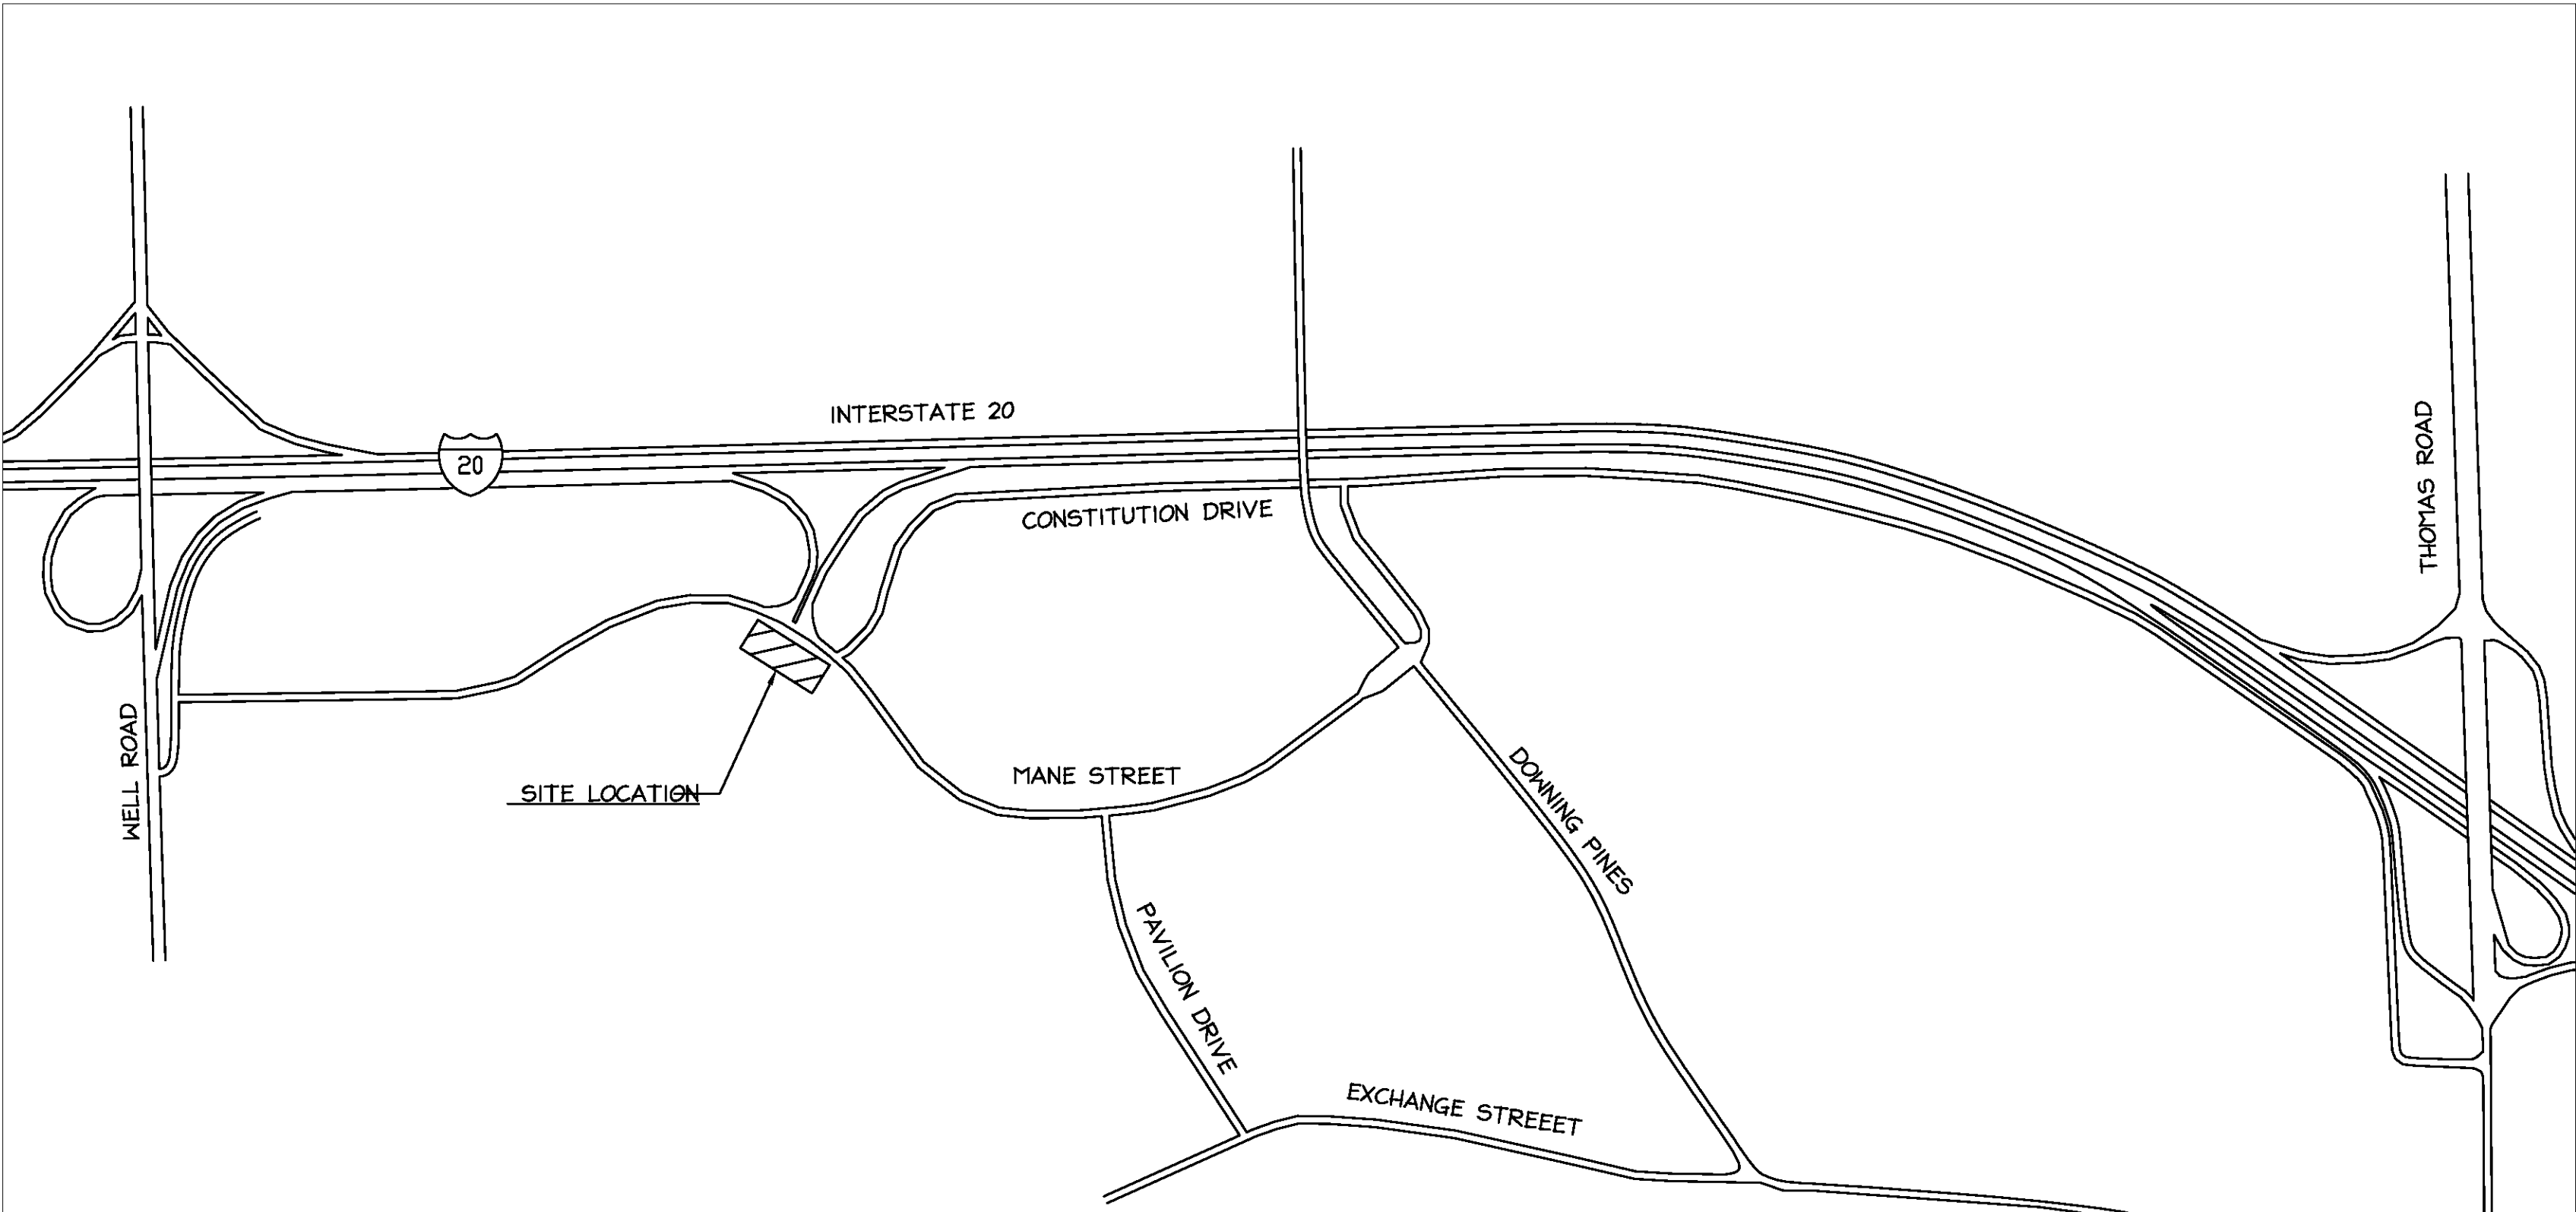


Hampton Inn

MANE STREET

WEST MONROE, LOUISIANA

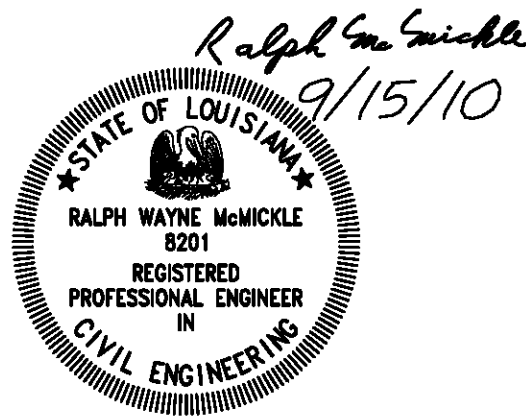

LOCATION MAP

N.T.S.

DRAWING INDEX - CIVIL		
	SITE CIVIL DRAWINGS	
C-100	COVER SHEET	7/8/10
C-101	GRADING & DRAINAGE PLAN	7/8/10
C-102	GRADING & DRAINAGE DETAILS	7/8/10
C-103	HORIZONTAL CONTROL	7/8/10
C-104	EROSION CONTROL PLAN	7/8/10
C-105	EROSION CONTROL DETAILS	7/8/10
C-106	UTILITY PLAN	7/8/10
C-107	UTILITY WATER DETAILS	7/8/10
C-108	UTILITY ELECTRICAL DETAILS	7/8/10
C-109	UTILITY GAS DETAILS	7/8/10
C-110	UTILITY SEWER DETAILS	7/8/10
C-111	PARKING & PAVING PLAN	7/8/10
C-112	PARKING & PAVING DETAILS	7/8/10
C-113	STREET TIE-IN	7/8/10

GENERAL NOTES:
THE FOLLOWING CODES ARE AN OUTLINE OF MINIMUM CODE & DESIGN REQUIREMENTS AND THEIR APPLICATION. MANUFACTURER SPECIFICATION AND LOCAL CODE REQUIREMENTS, WHEN IN EXCESS OF MINIMUM SPECIFICATION, SHALL CONTROL. IT IS THE CONTRACTOR'S RESPONSIBILITY TO REVIEW AND SUBMIT ALL SHOP DRAWINGS AND REPORT ALL DOCUMENT DISCREPANCIES TO THE CIVIL ENGINEER PRIOR TO FABRICATION OR ERECTION.

SIGNATURES & IDENTIFICATIONS

ENGINEER
RALPH W. McMICKLE, P.E.
BY: _____
OWNER
SOUTHERN HOSPITALITY SERVICES, LLC
BY: _____

Hampton Inn
MANE STREET
WEST MONROE, LOUISIANA