


Richard Molenaar
ARCHITECT

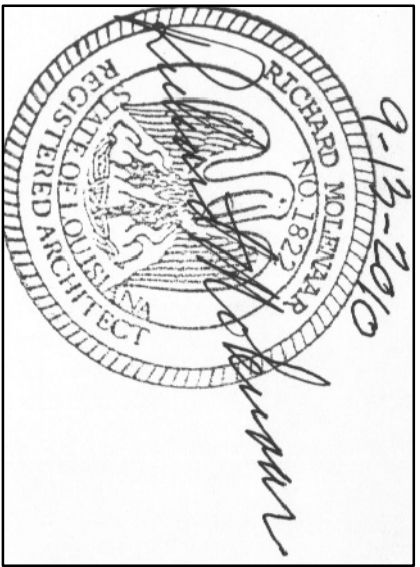


PROJECT NAME:
Hampton Inn
Maine Street
West Monroe, Louisiana

SHEET TITLE:


Details

PROJECT NO.	LATEST REVISION:
09017	4/5/2011
DRAWN BY: CJ	CHECKED BY: RM
DATE: 9/13/2010	SHEET NUMBER: A506


NOTE:
SEE STRUCT FOR WOOD FRAMING (GUDS, JOISTS, BEAMS, SUB-FLOORING, SHEATHING & CONNECTIONS) AND GROUND FLOOR SLAB, FOUNDATION & ANCHORS.

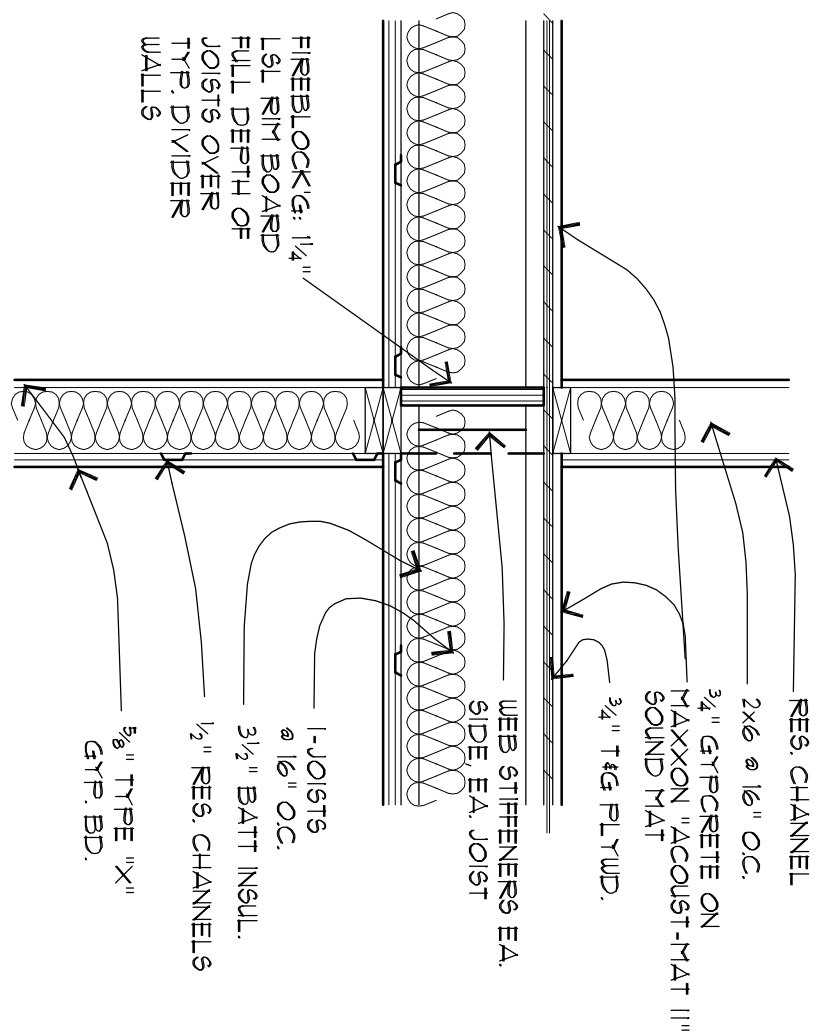


5 WALL DETAIL

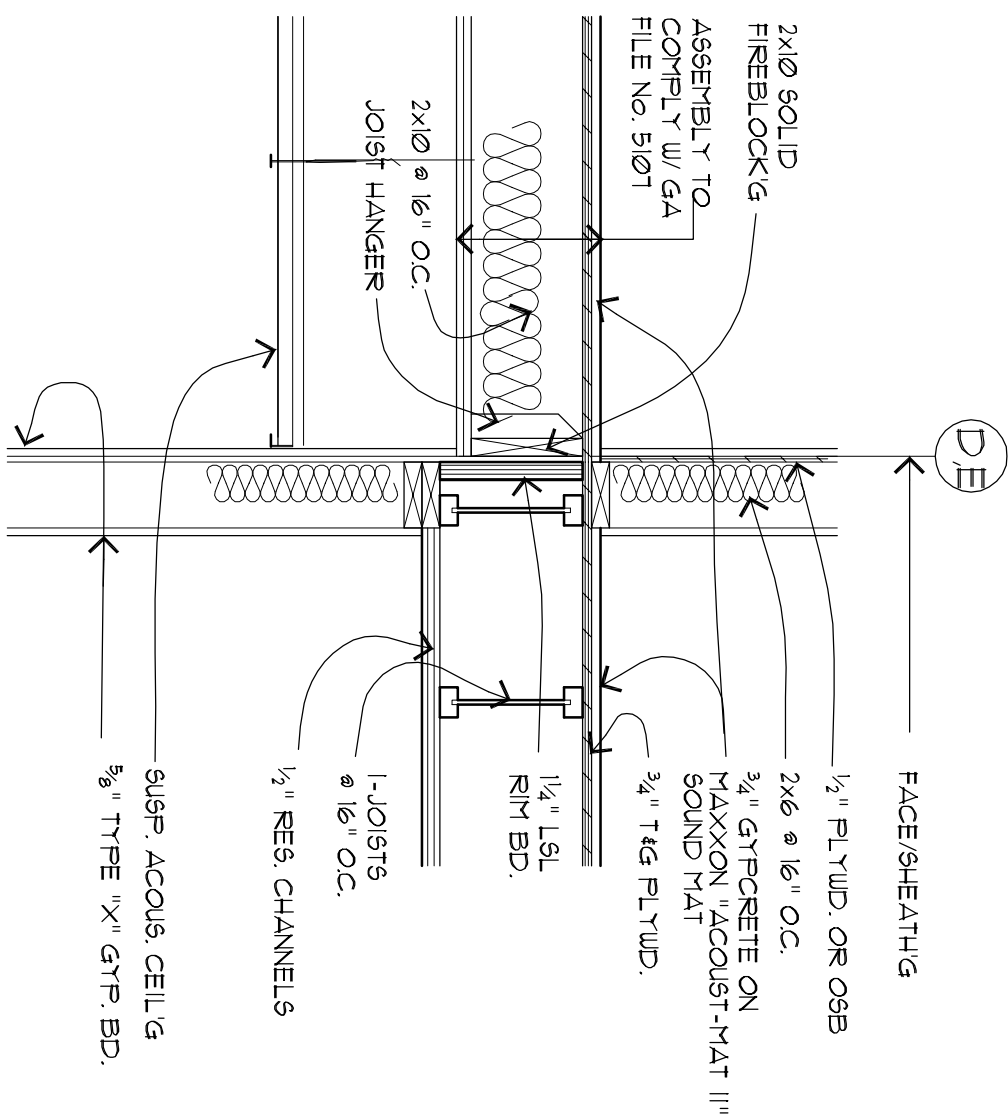


4 WALL DETAIL

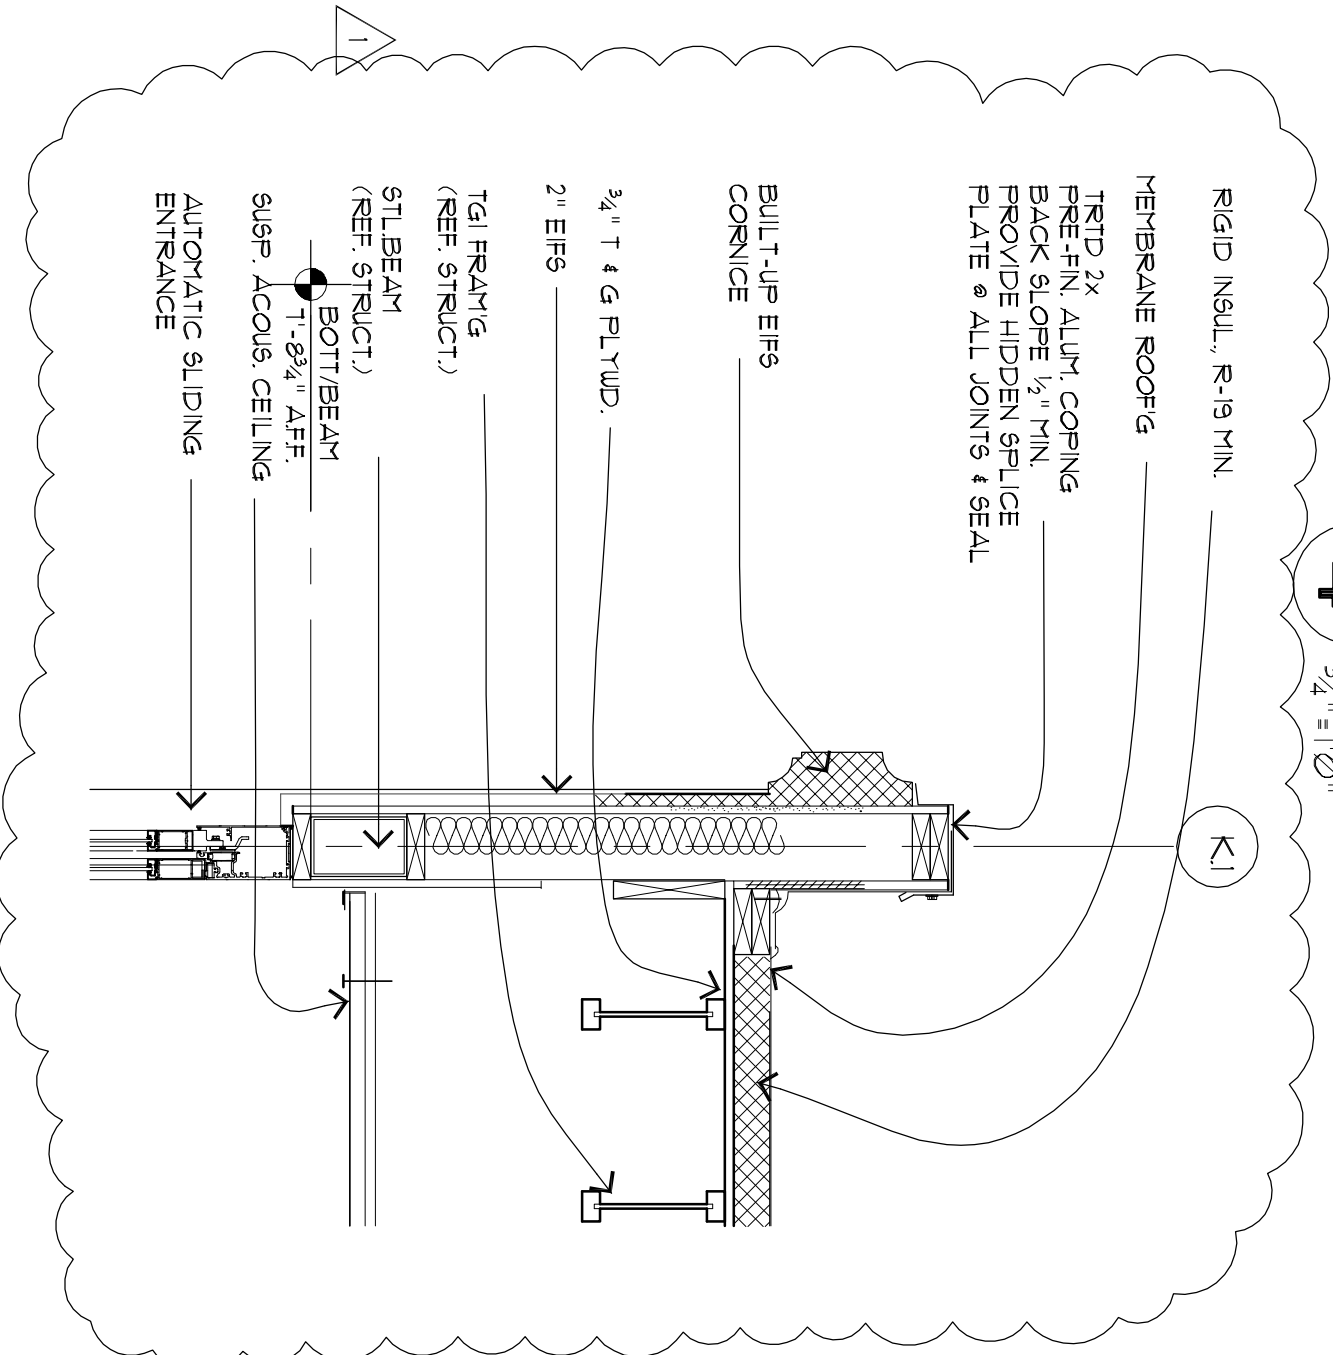


3 VESTIBULE DETAIL

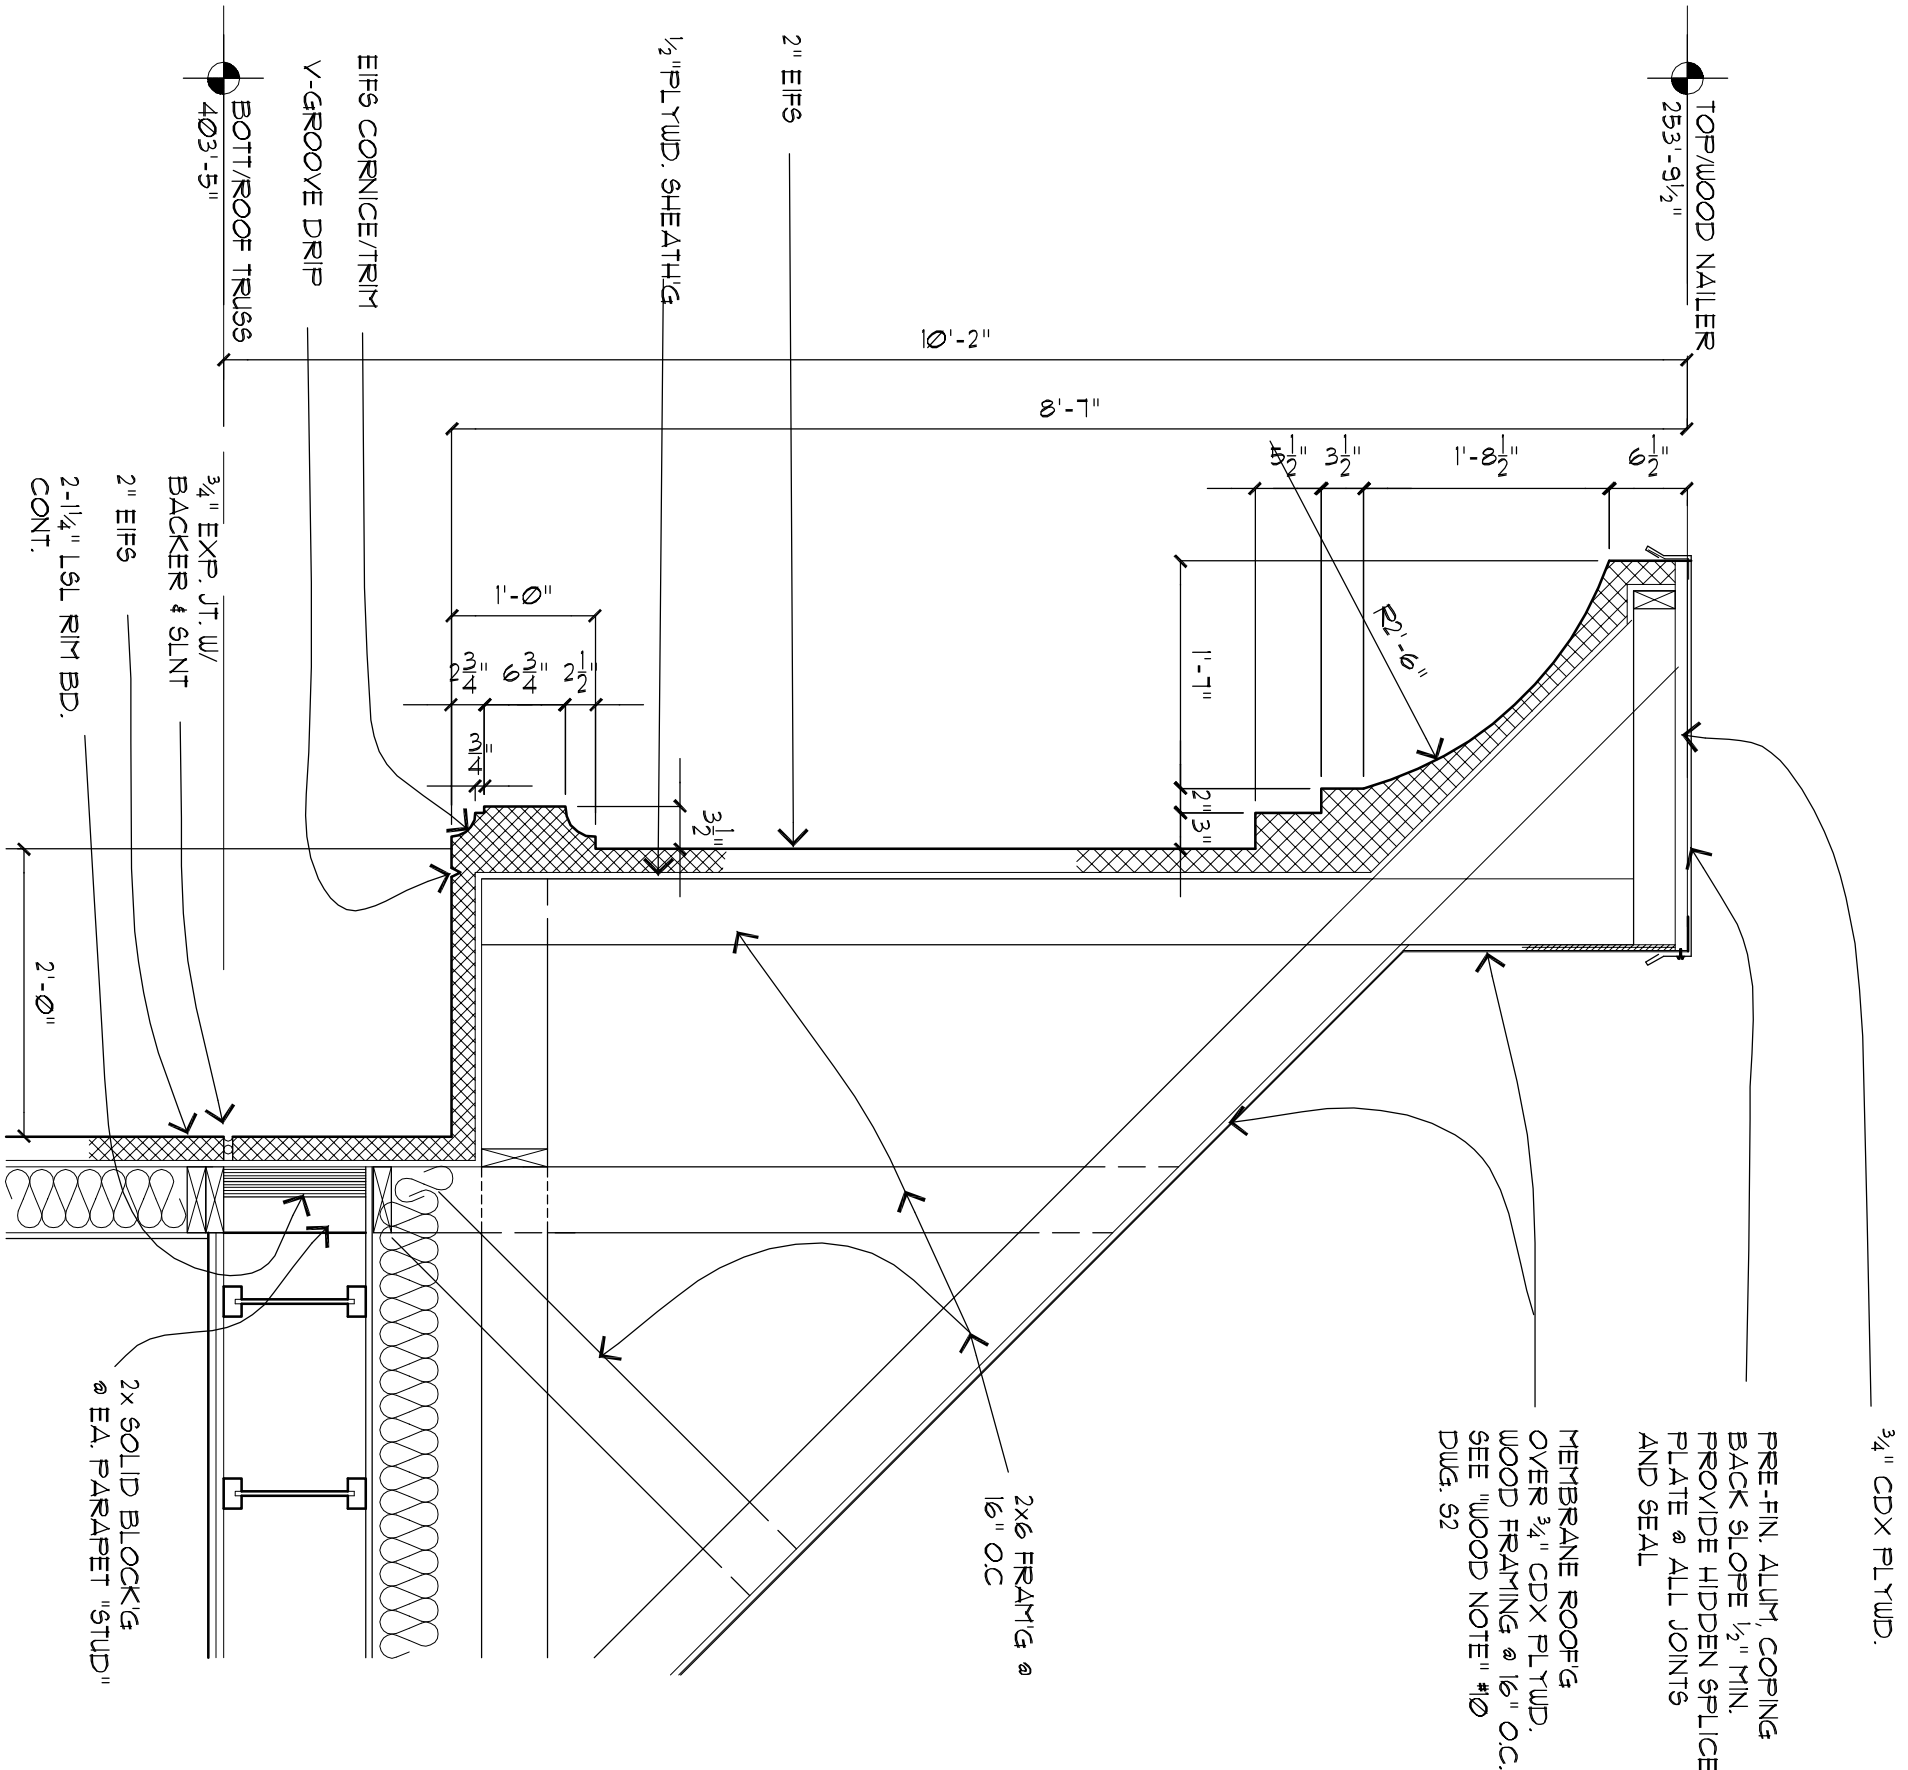

2 WALL DETAIL

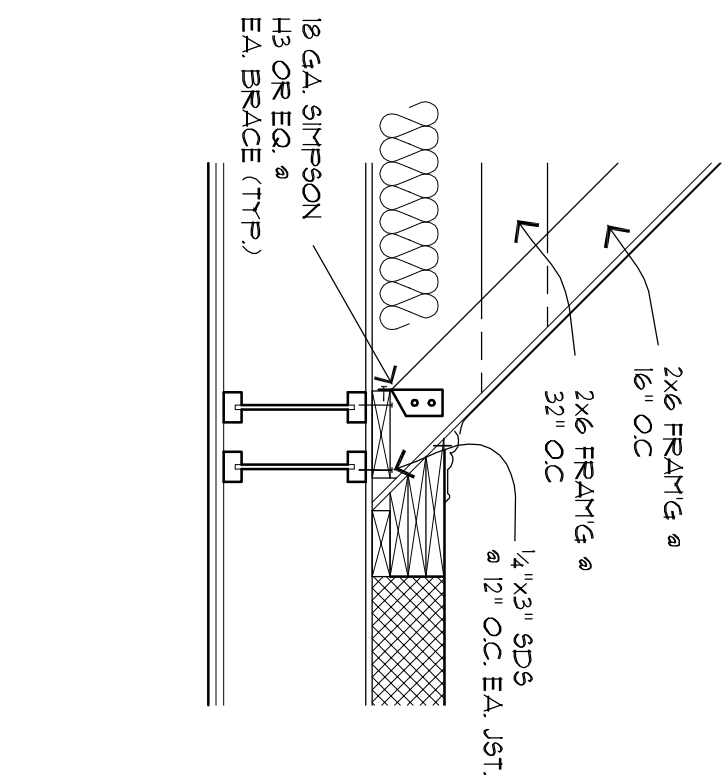

2A WALL DETAIL

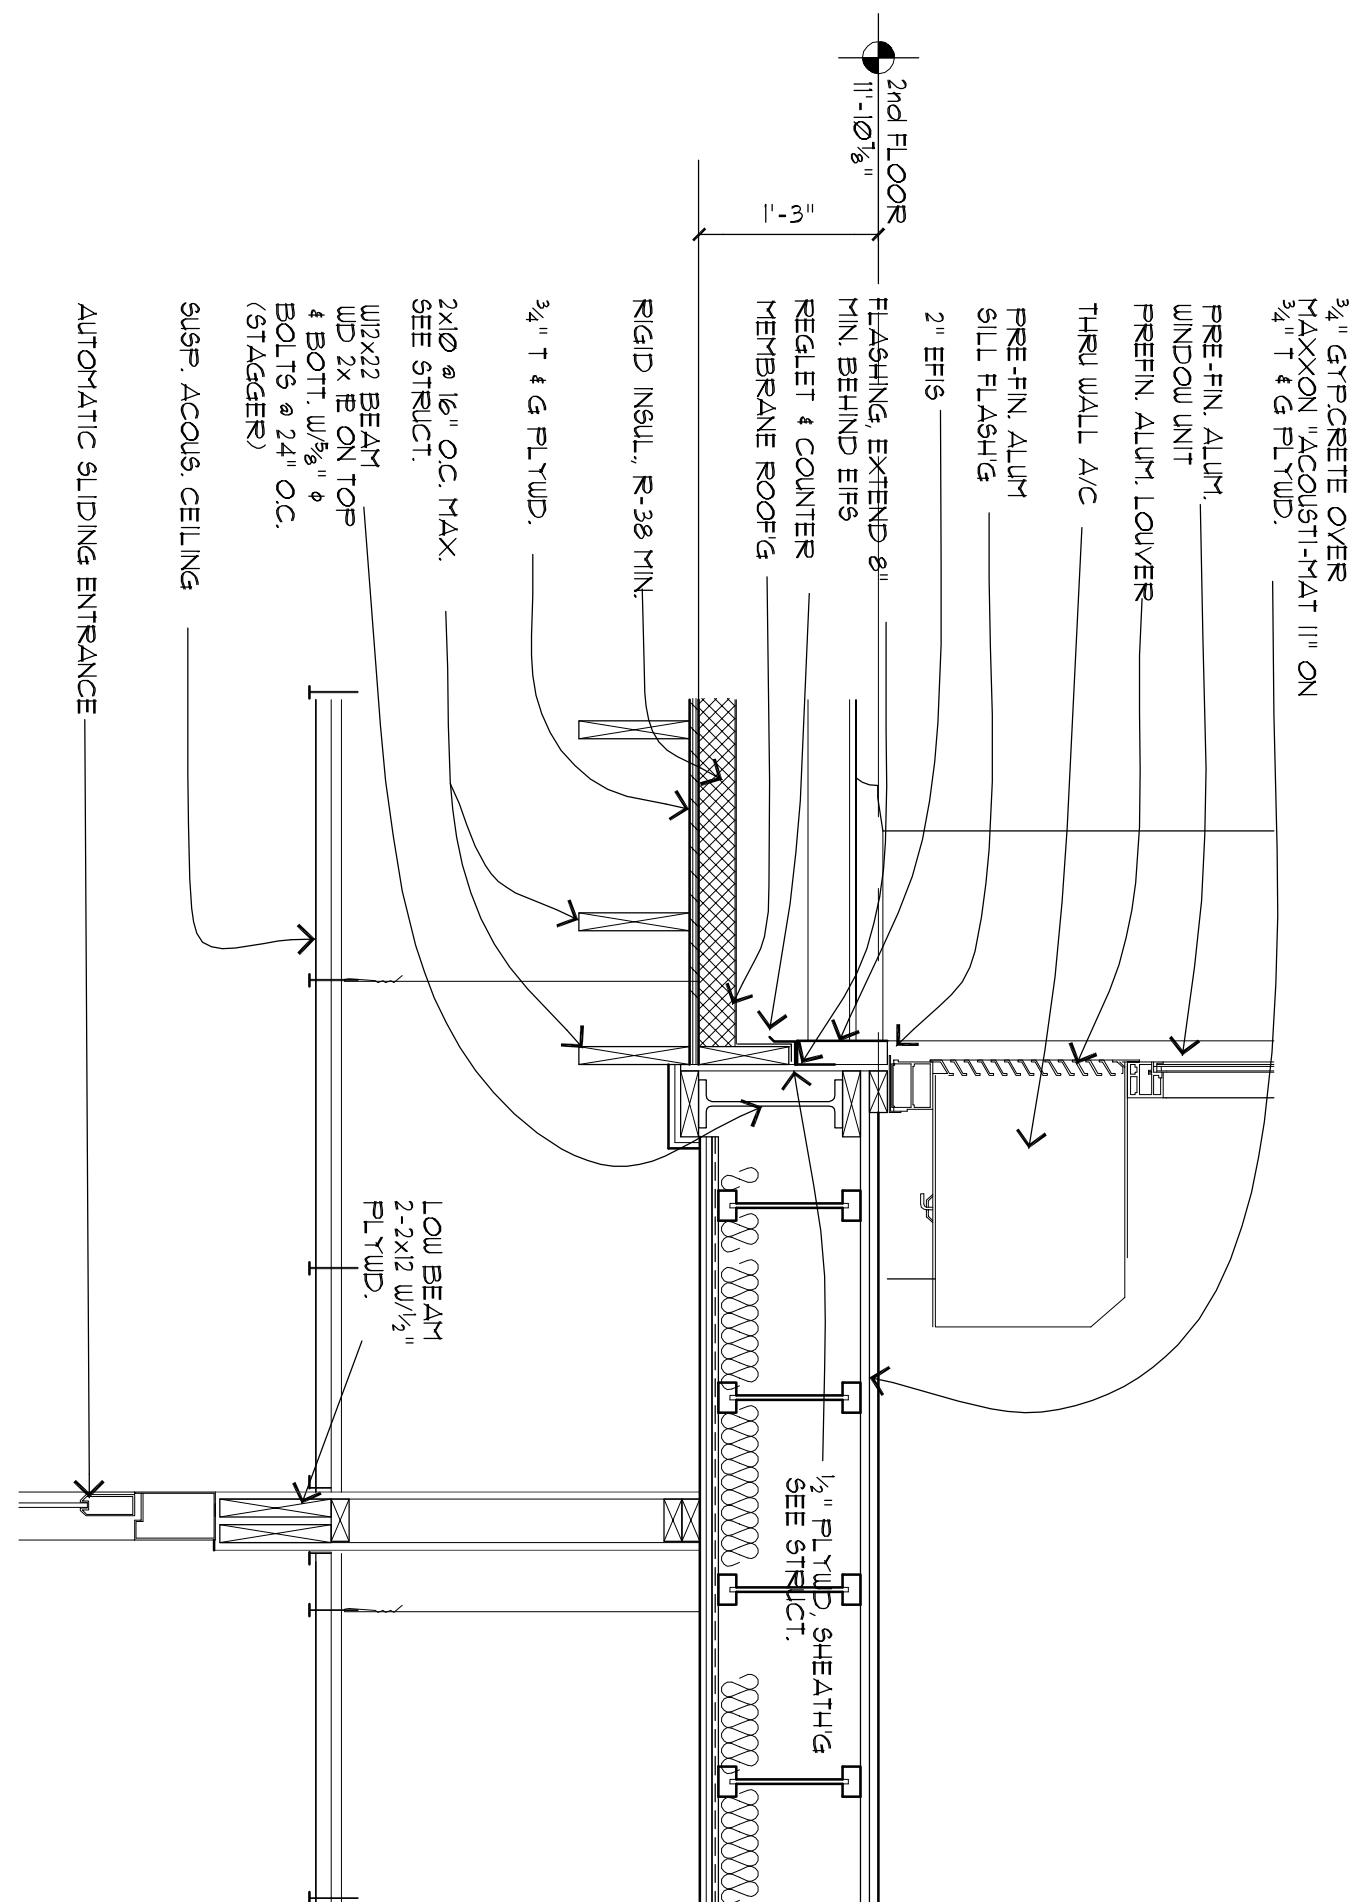

1 VESTIBULE DETAIL