

Richard Molenaar
ARCHITECT




PROJECT NAME:
Hampton Inn
Main Street
West Monroe, Louisiana

SHEET TITLE:

Interior Elevations


PROJECT NO. 09017
LATEST REVISION: 1/26/11
DRAWN BY: CHECKED BY: SHEET NUMBER:

DATE: 9/13/10
A604

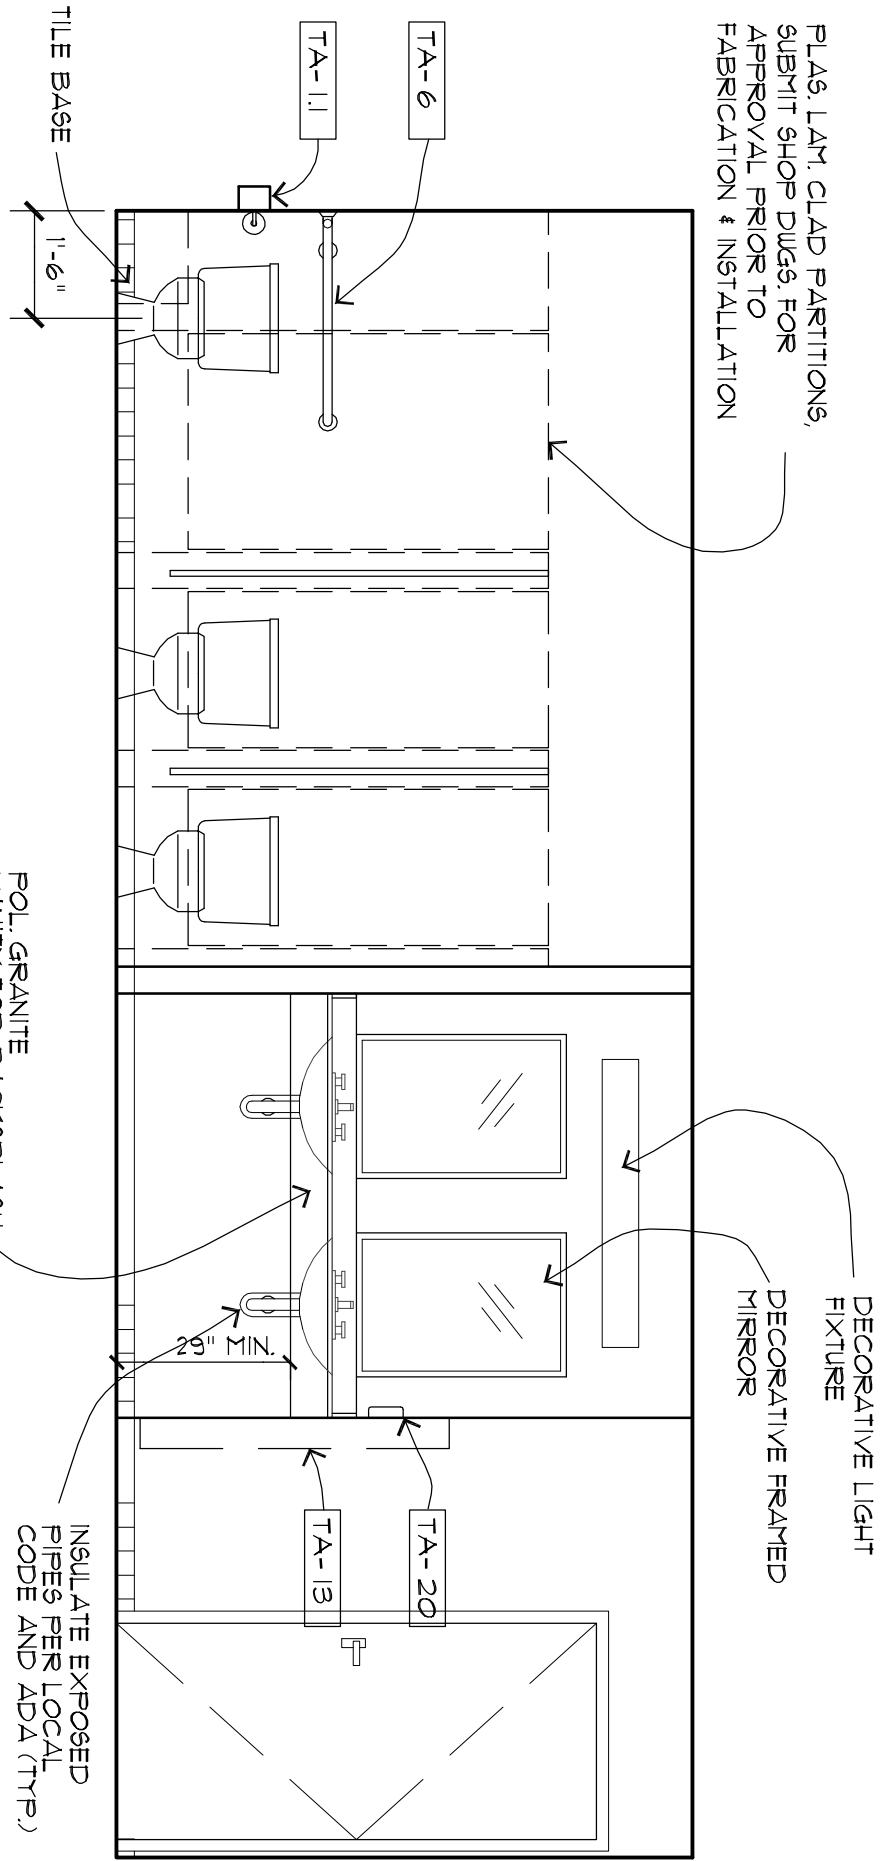


1 PUBLIC TOILET

AS-X-X

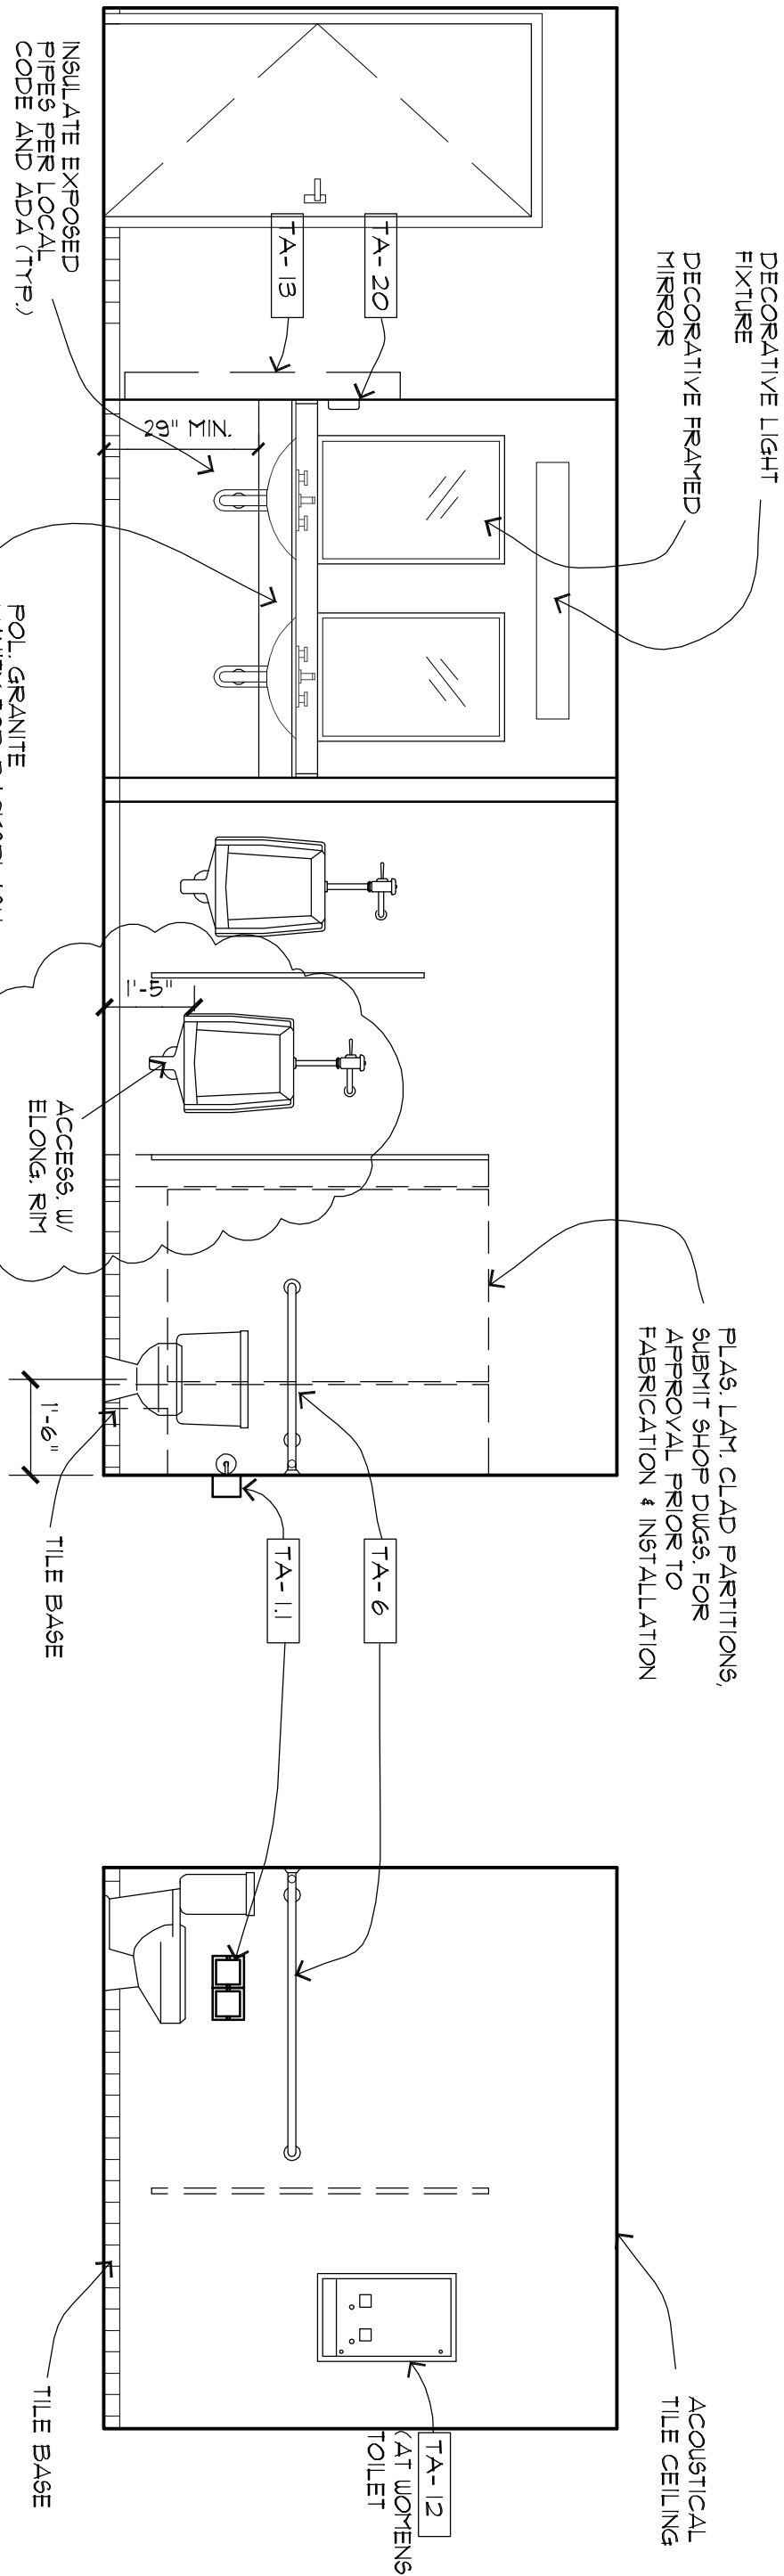


2 PUBLIC TOILET

AS-X-X

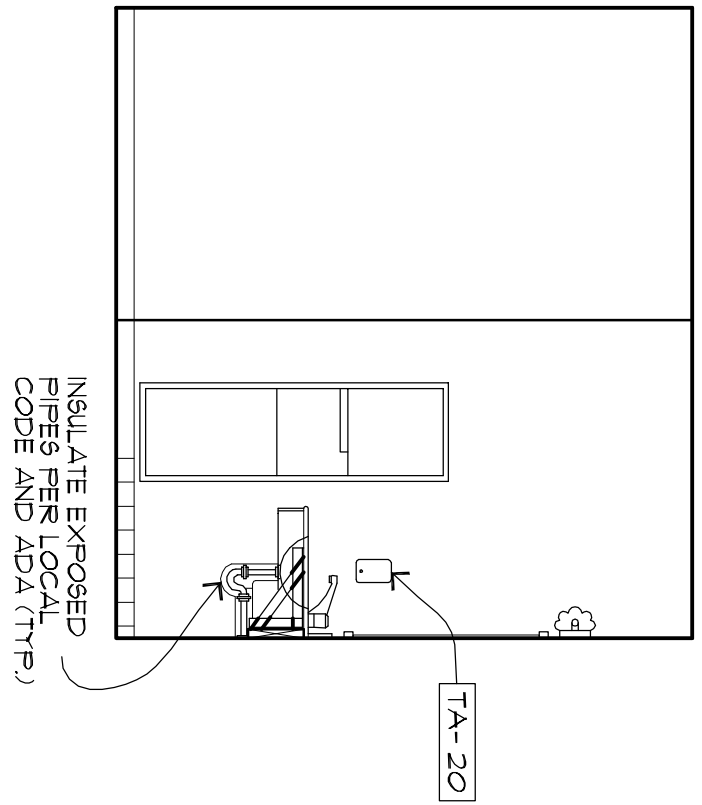


3 PUBLIC TOILET

AS-X-X

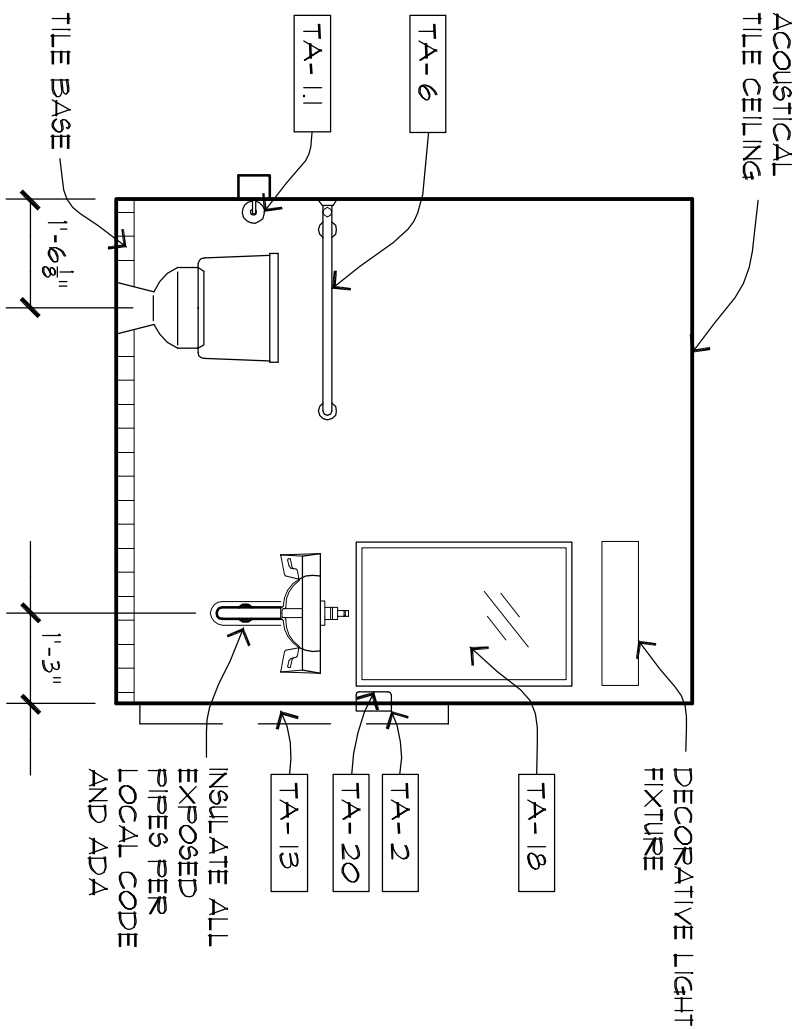


4 EMPLOYEE TOILET

AS-X-X

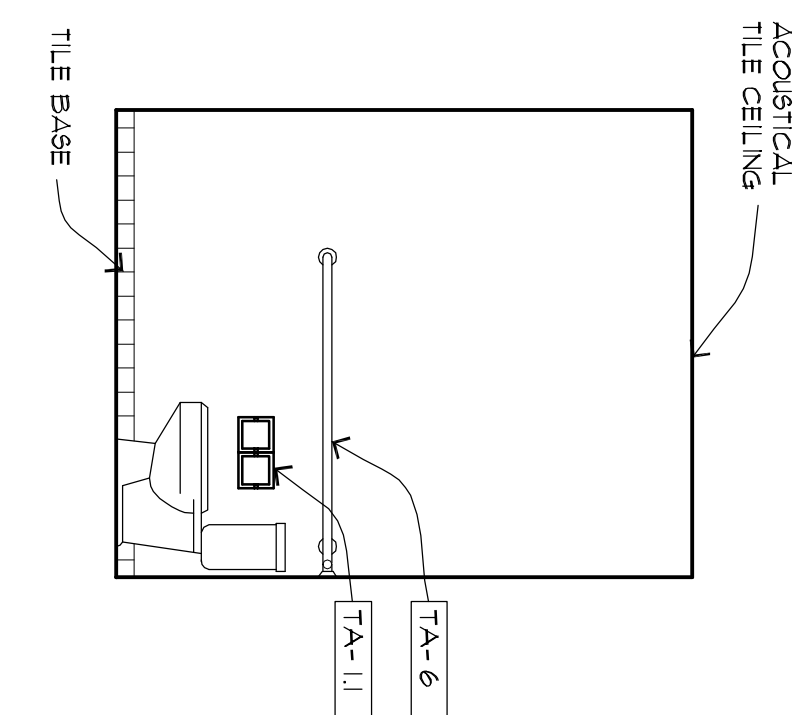


5 EMPLOYEE TOILET

AS-X-X

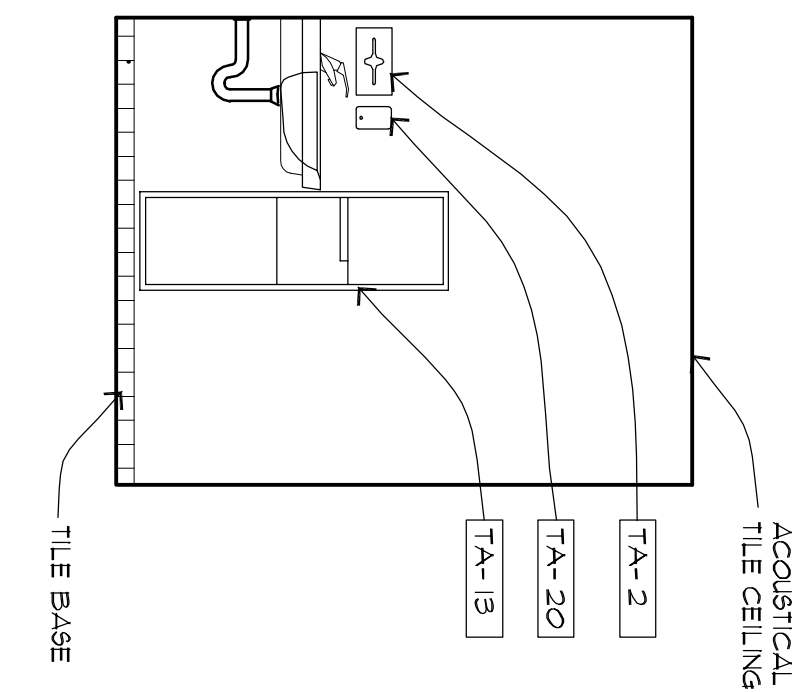

6 EMPLOYEE TOILET

AS-X-X

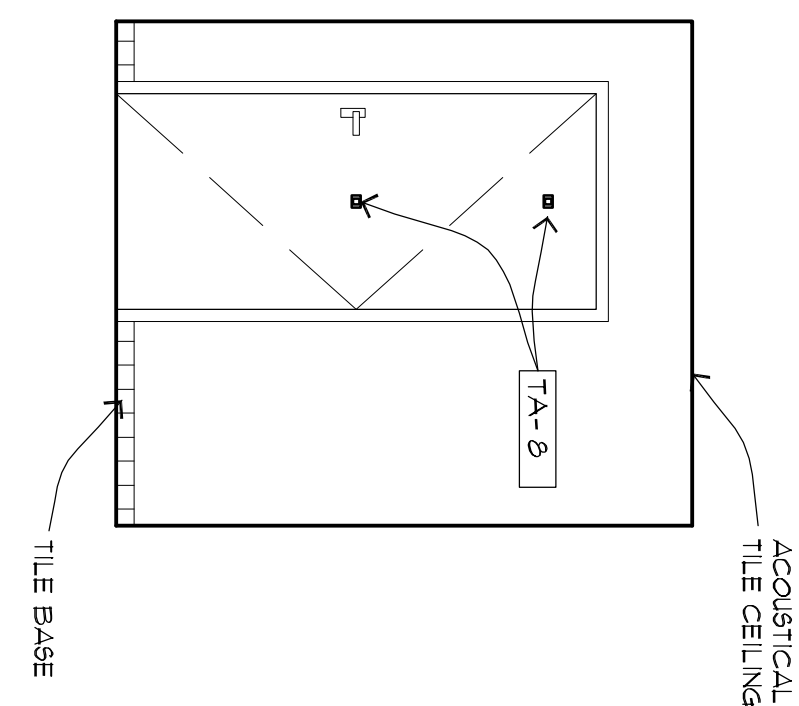

7 EMPLOYEE TOILET

AS-X-X