



**1 SECTION @ MONITOR AND CPU**  
1/2" = 1'-0"

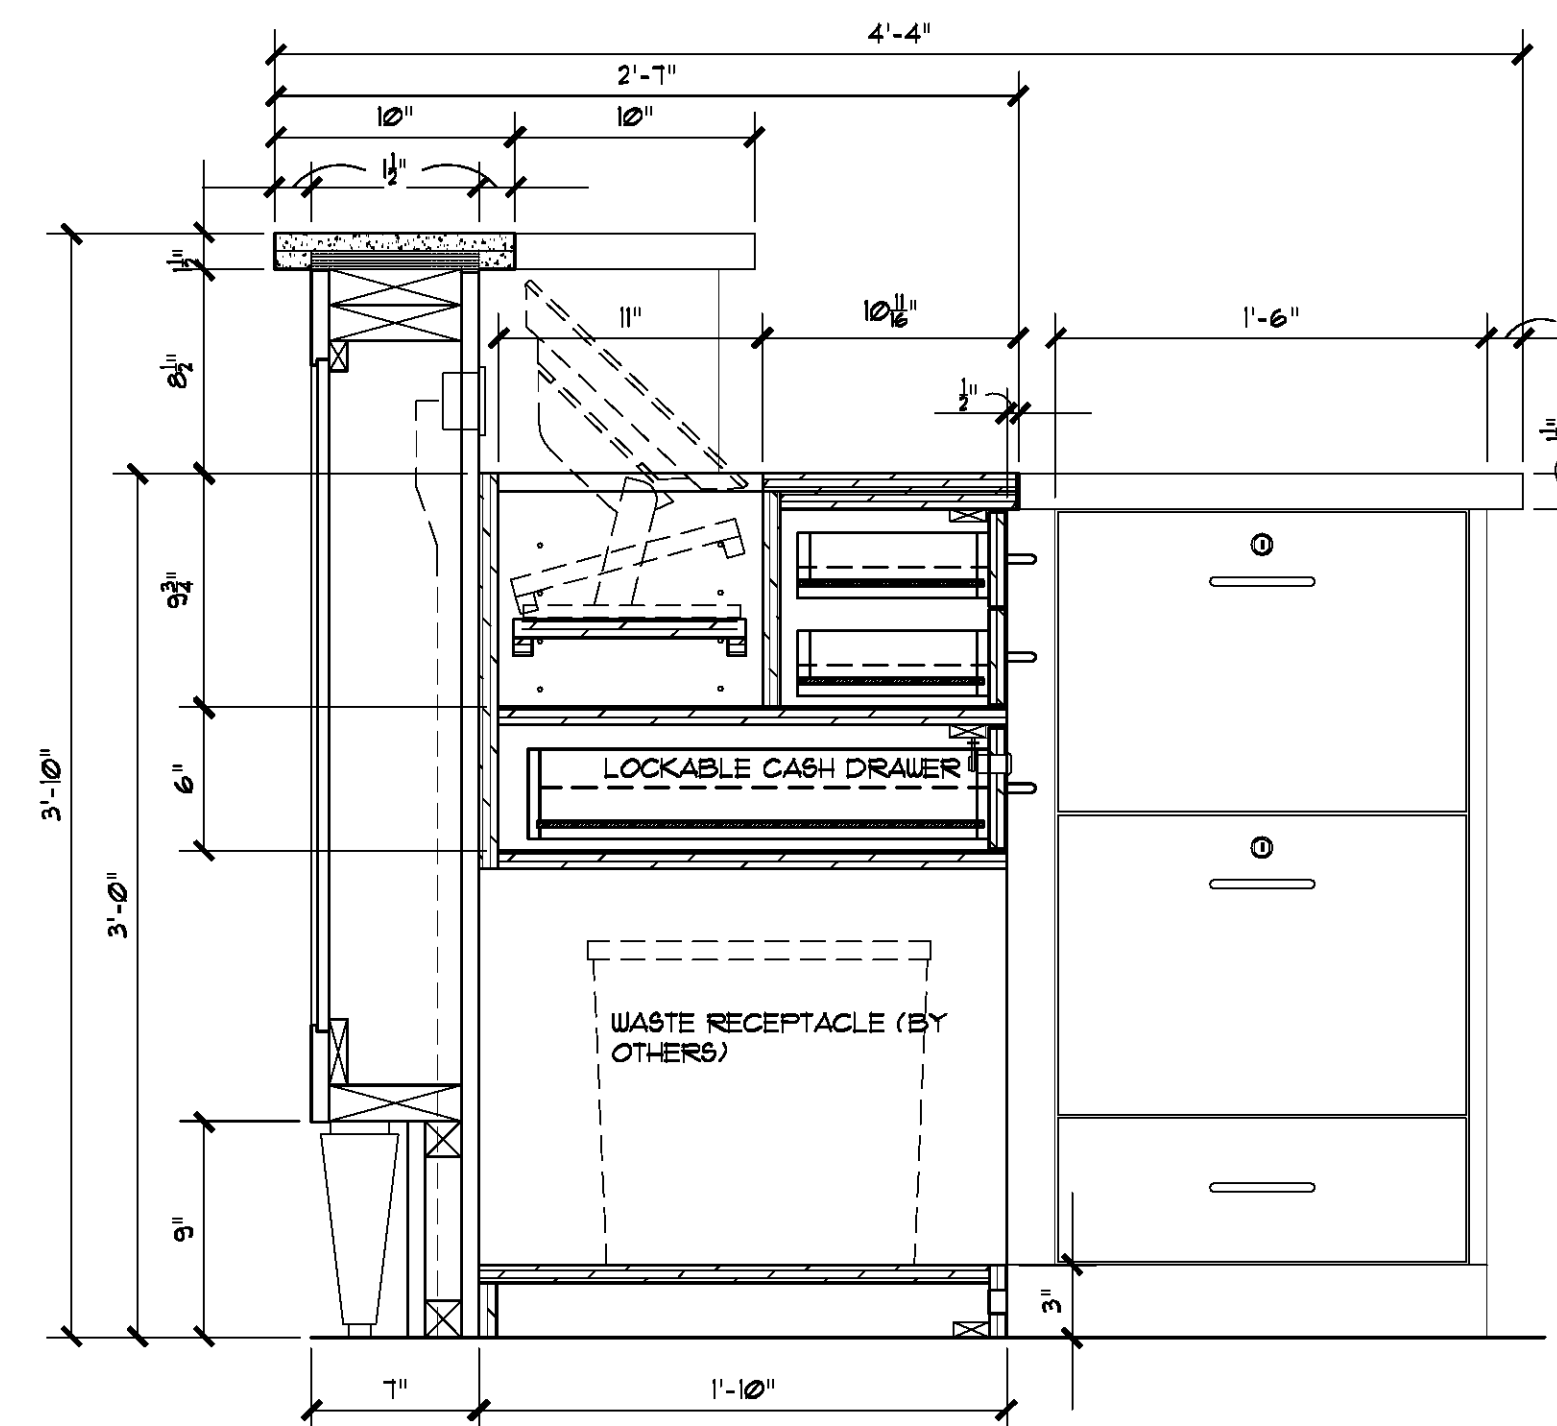


**2 SECTION @ MONITOR/CASH DRW.**  
1/2" = 1'-0"

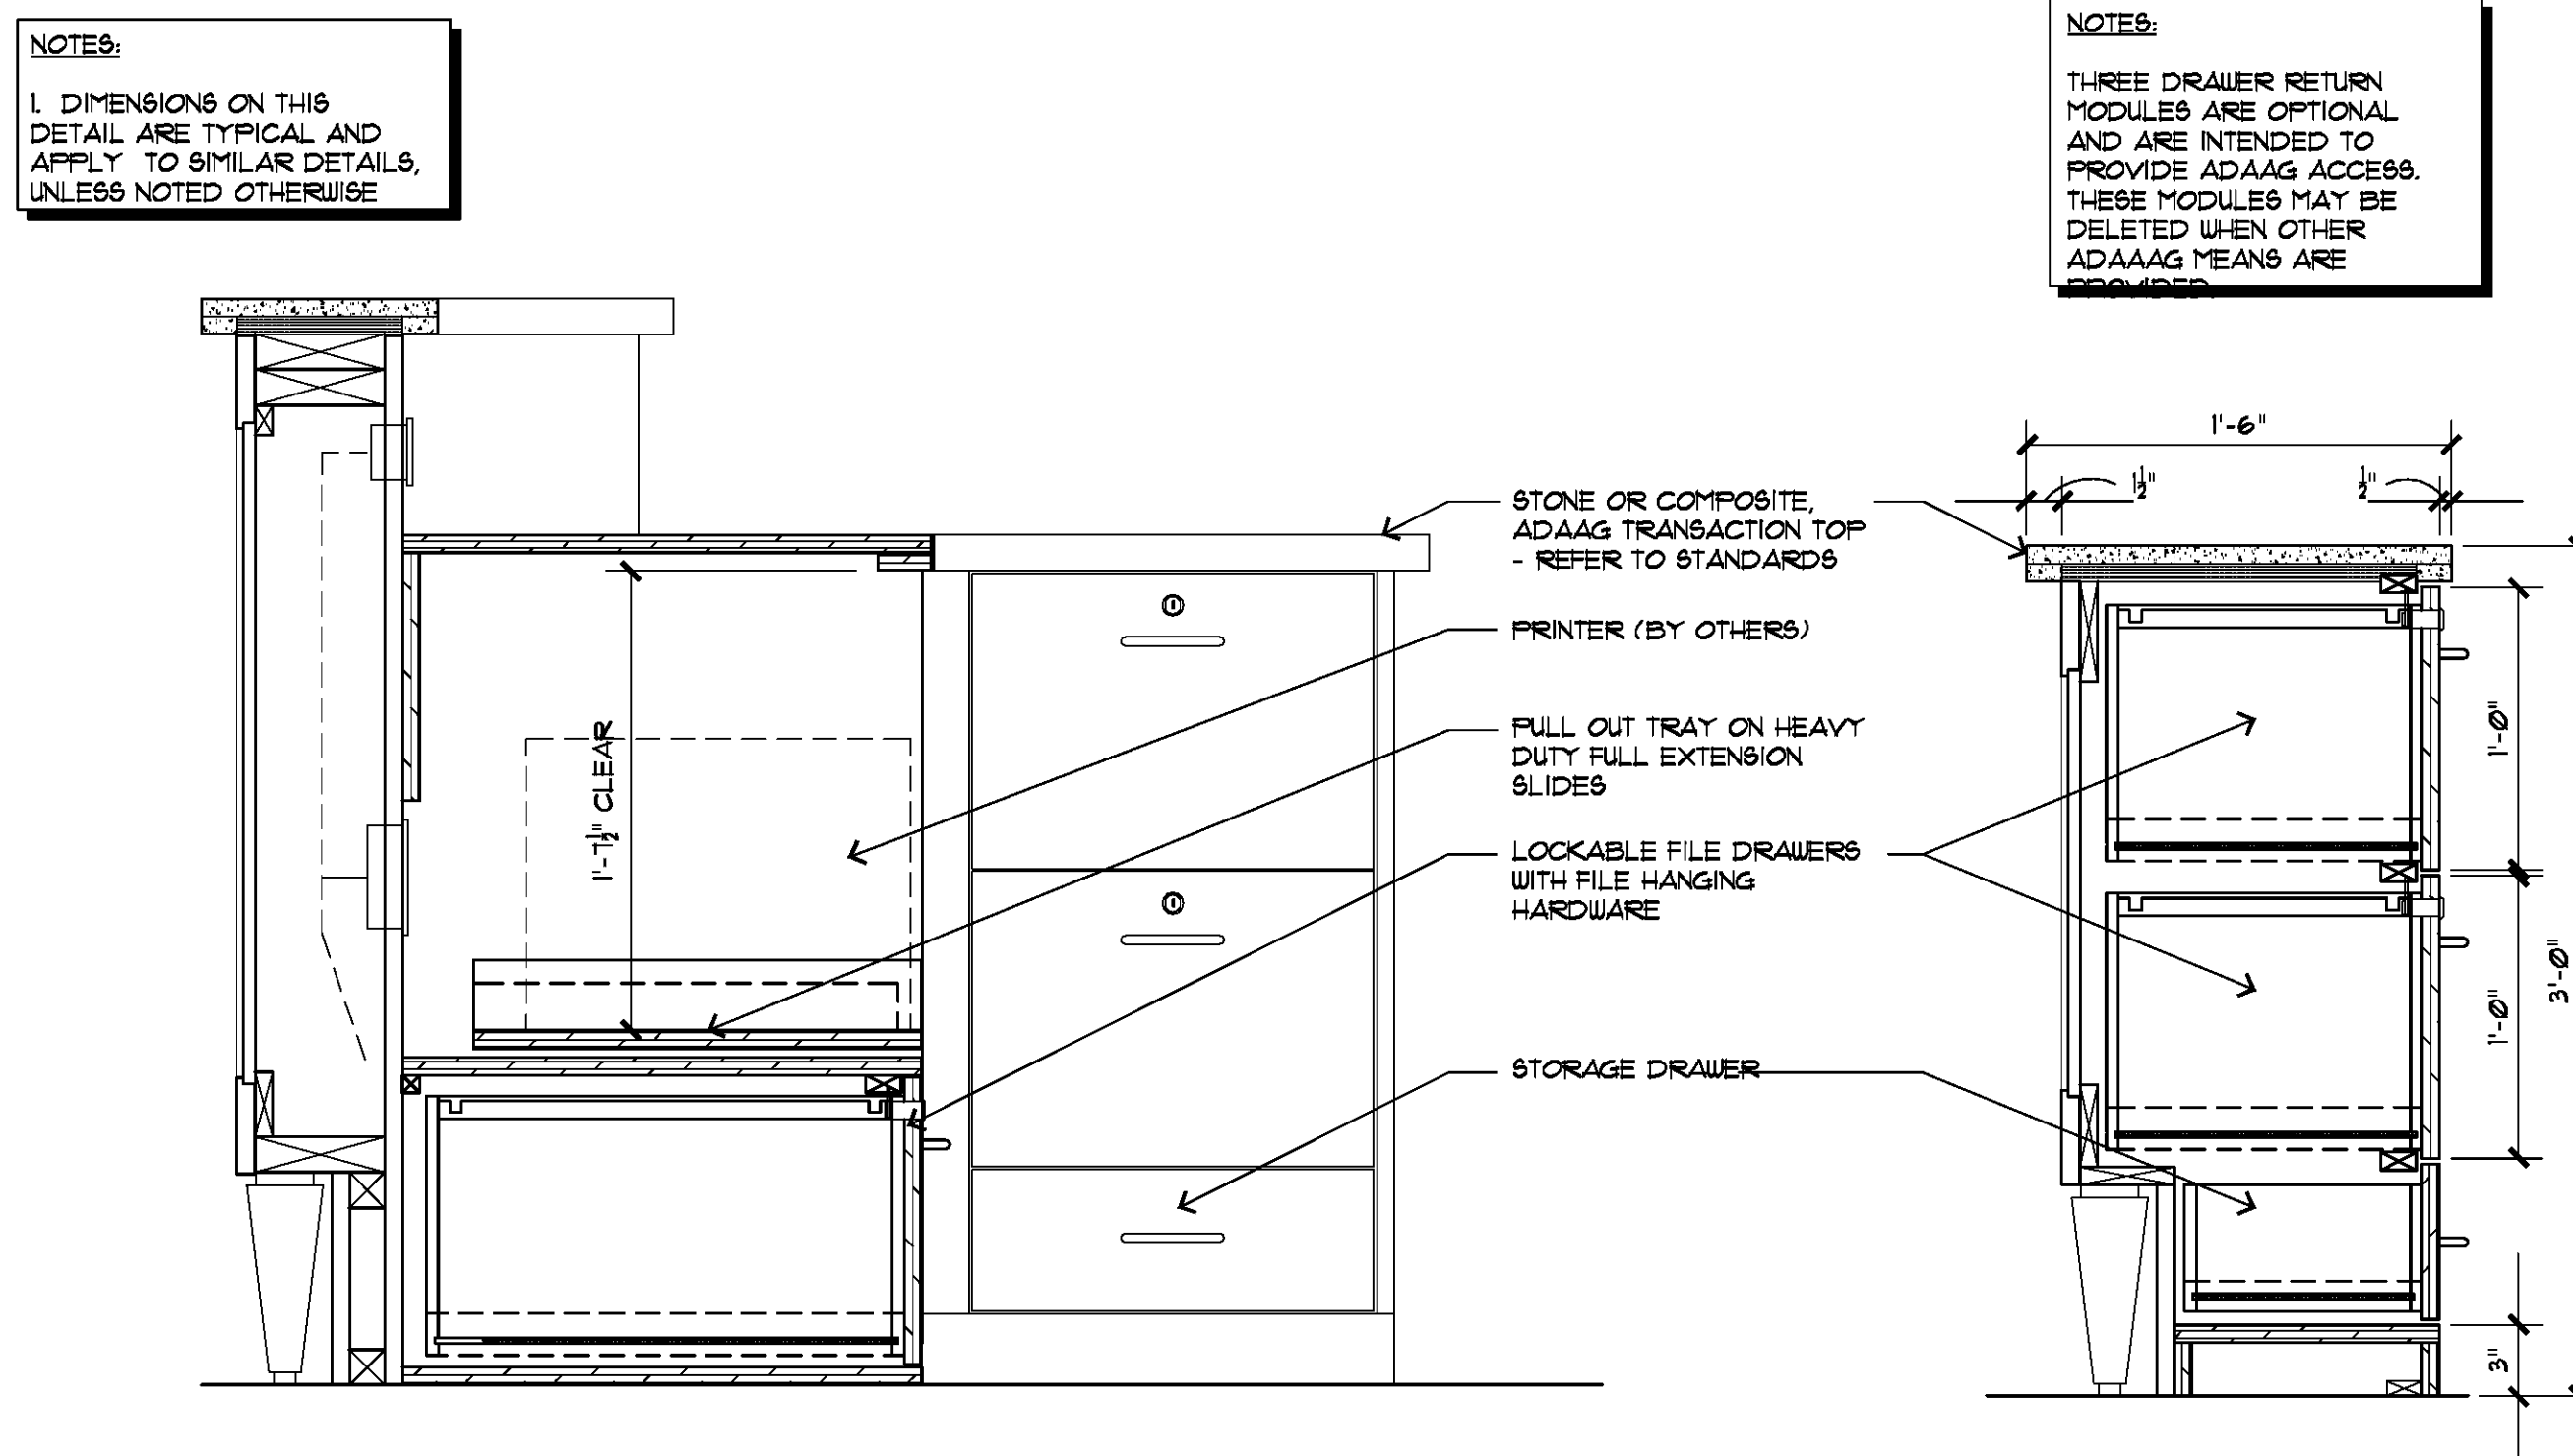


**3 SECTION @ PRINTER**  
1/2" = 1'-0"

**4 SECTION @ DRAWERS**  
1/2" = 1'-0"

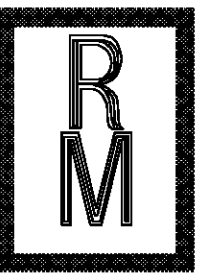

**Richard Molenaar**  
ARCHITECT

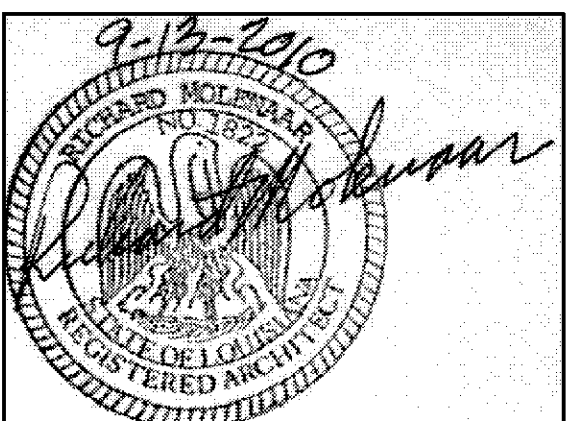

PROJECT NAME:

**Hampton Inn**  
Main Street  
West Monroe, Louisiana

SHEET TITLE:

**Registration Desk Sections**

PROJECT NO.  
09017

LATEST REVISION:

DRAWN BY: CHECKED BY: SHEET NUMBER:

DATE:  
9/13/10

**A608**