



1 TYP. SECTION AT LVL BEAM  
SCALE: 3/4"=1'-0"

DET066

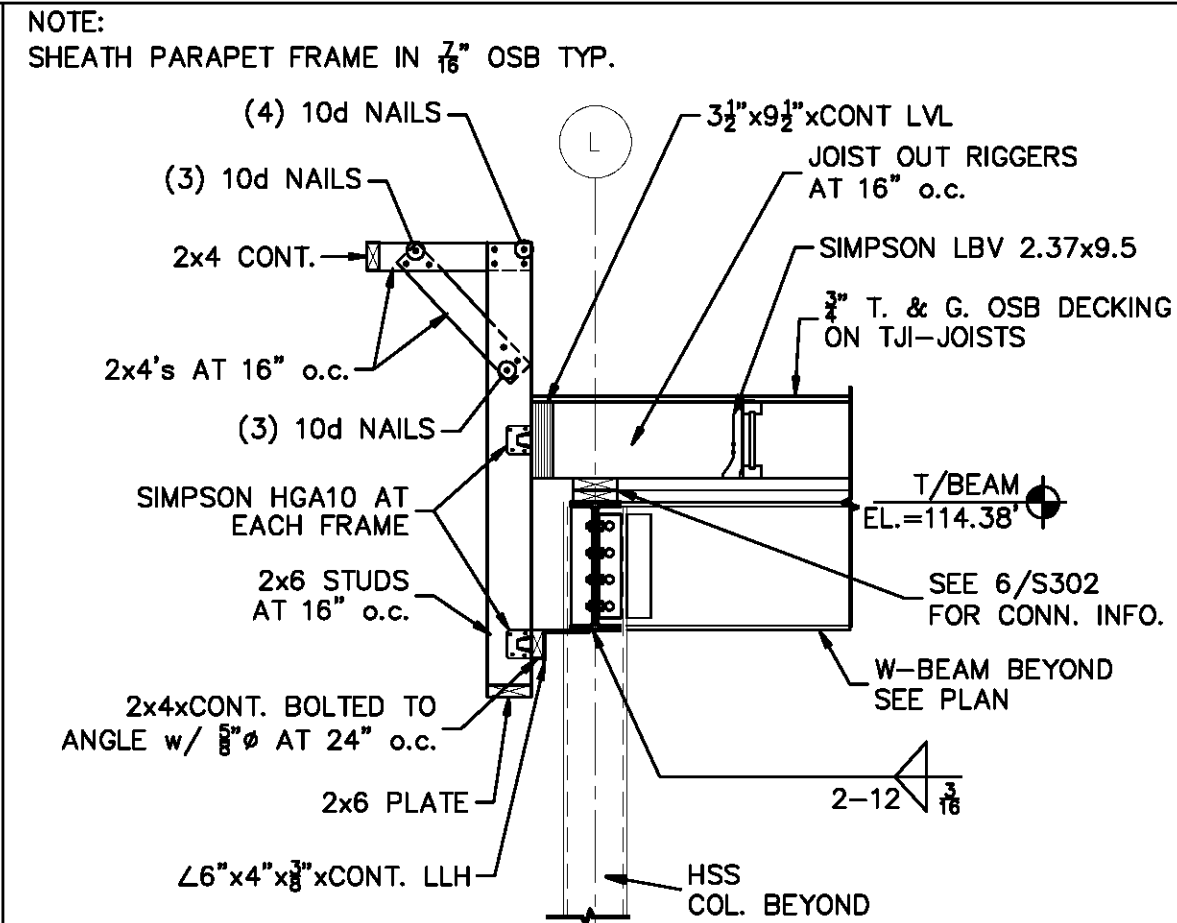


2 CANOPY SECTION  
SCALE: 1/2"=1'-0"

DET064

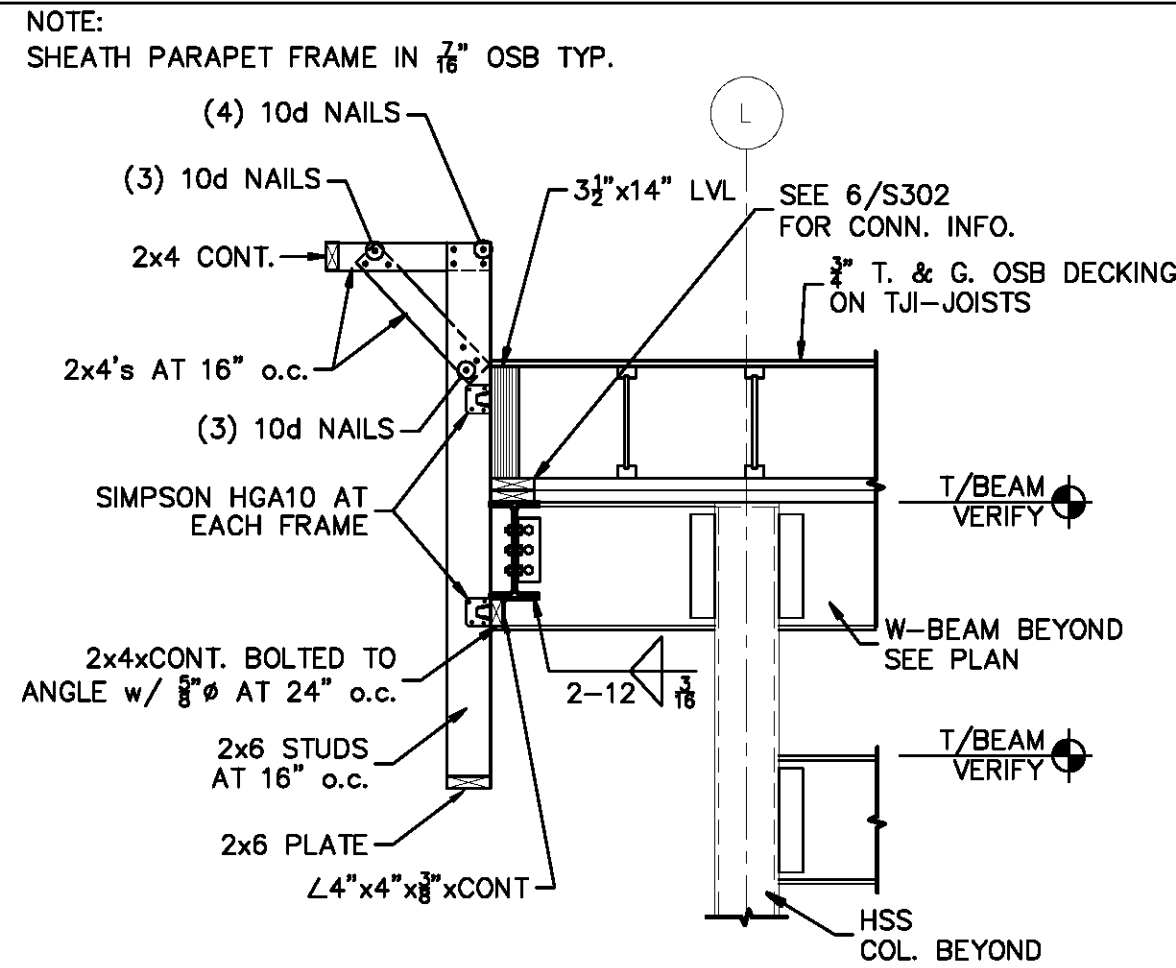


3 CANOPY SECTION  
SCALE: 1/2"=1'-0"

DET102

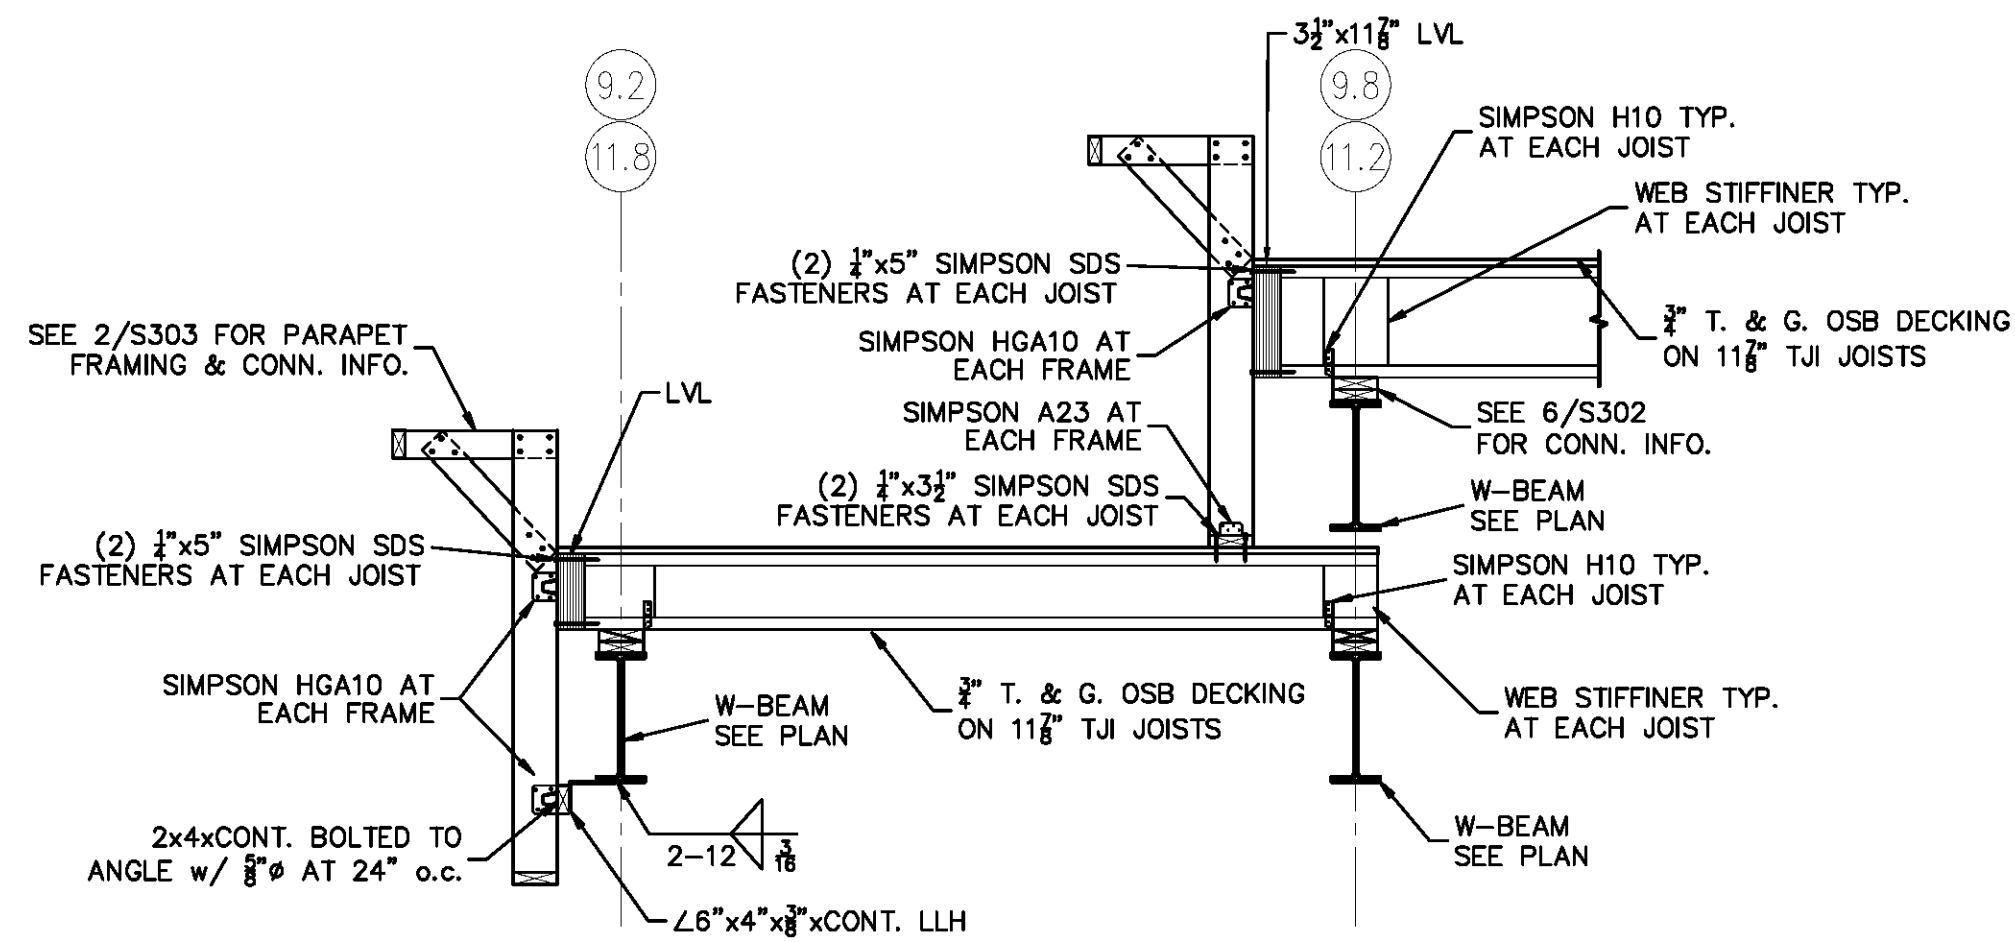


4 CANOPY SECTION  
SCALE: 1/2"=1'-0"

DET038

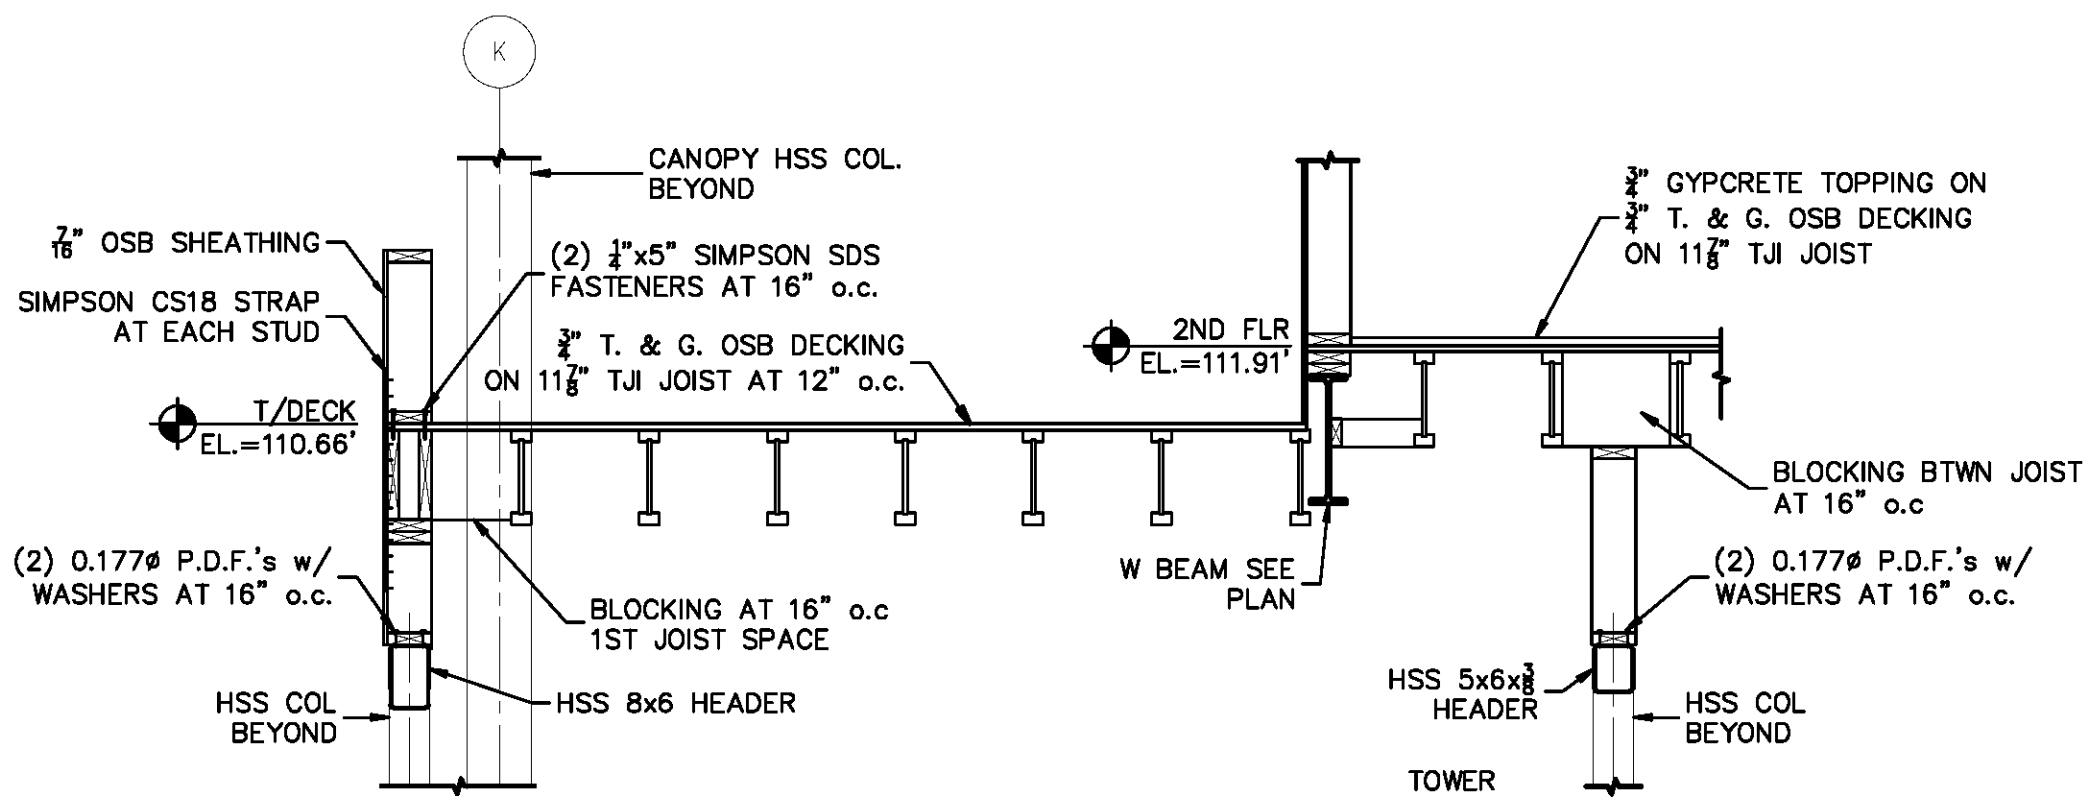


3 VESTIBULE SECTION  
SCALE: 1/2"=1'-0"

DET054

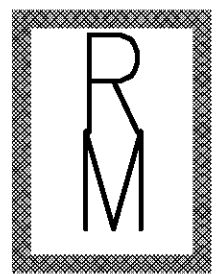

Richard Molenaar  
ARCHITECT

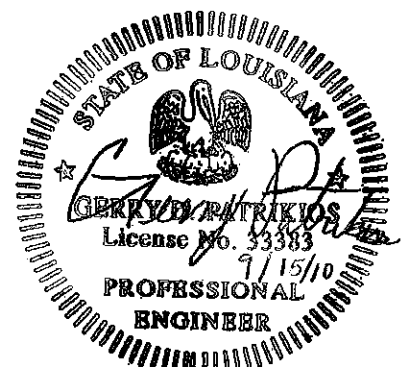

PROJECT NAME:  
**Hampton Inn**  
Mane Street  
West Monroe, Louisiana

SHEET TITLE:  
FRAMING SECTIONS  
AND DETAILS

PROJECT NO.  
2010046

LATEST REVISION:  
△

DRAWN BY:  
EC

CHECKED BY:  
GP

SHEET NUMBER:

DATE:  
5-20-10

S303