



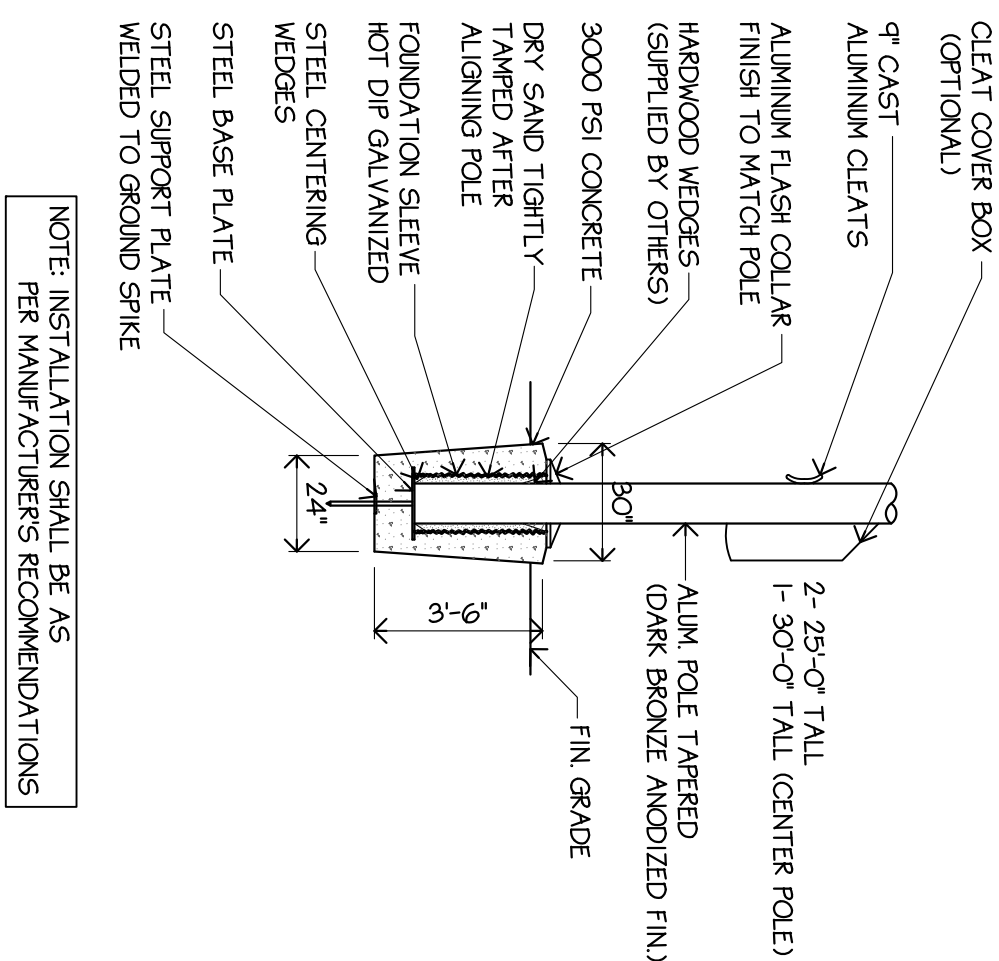

NOTE: INSTALLATION SHALL BE AS PER MANUFACTURER'S RECOMMENDATIONS


3 DETAIL / FLAG POLE

SD5 SCALE: 1/4"=1'-0"

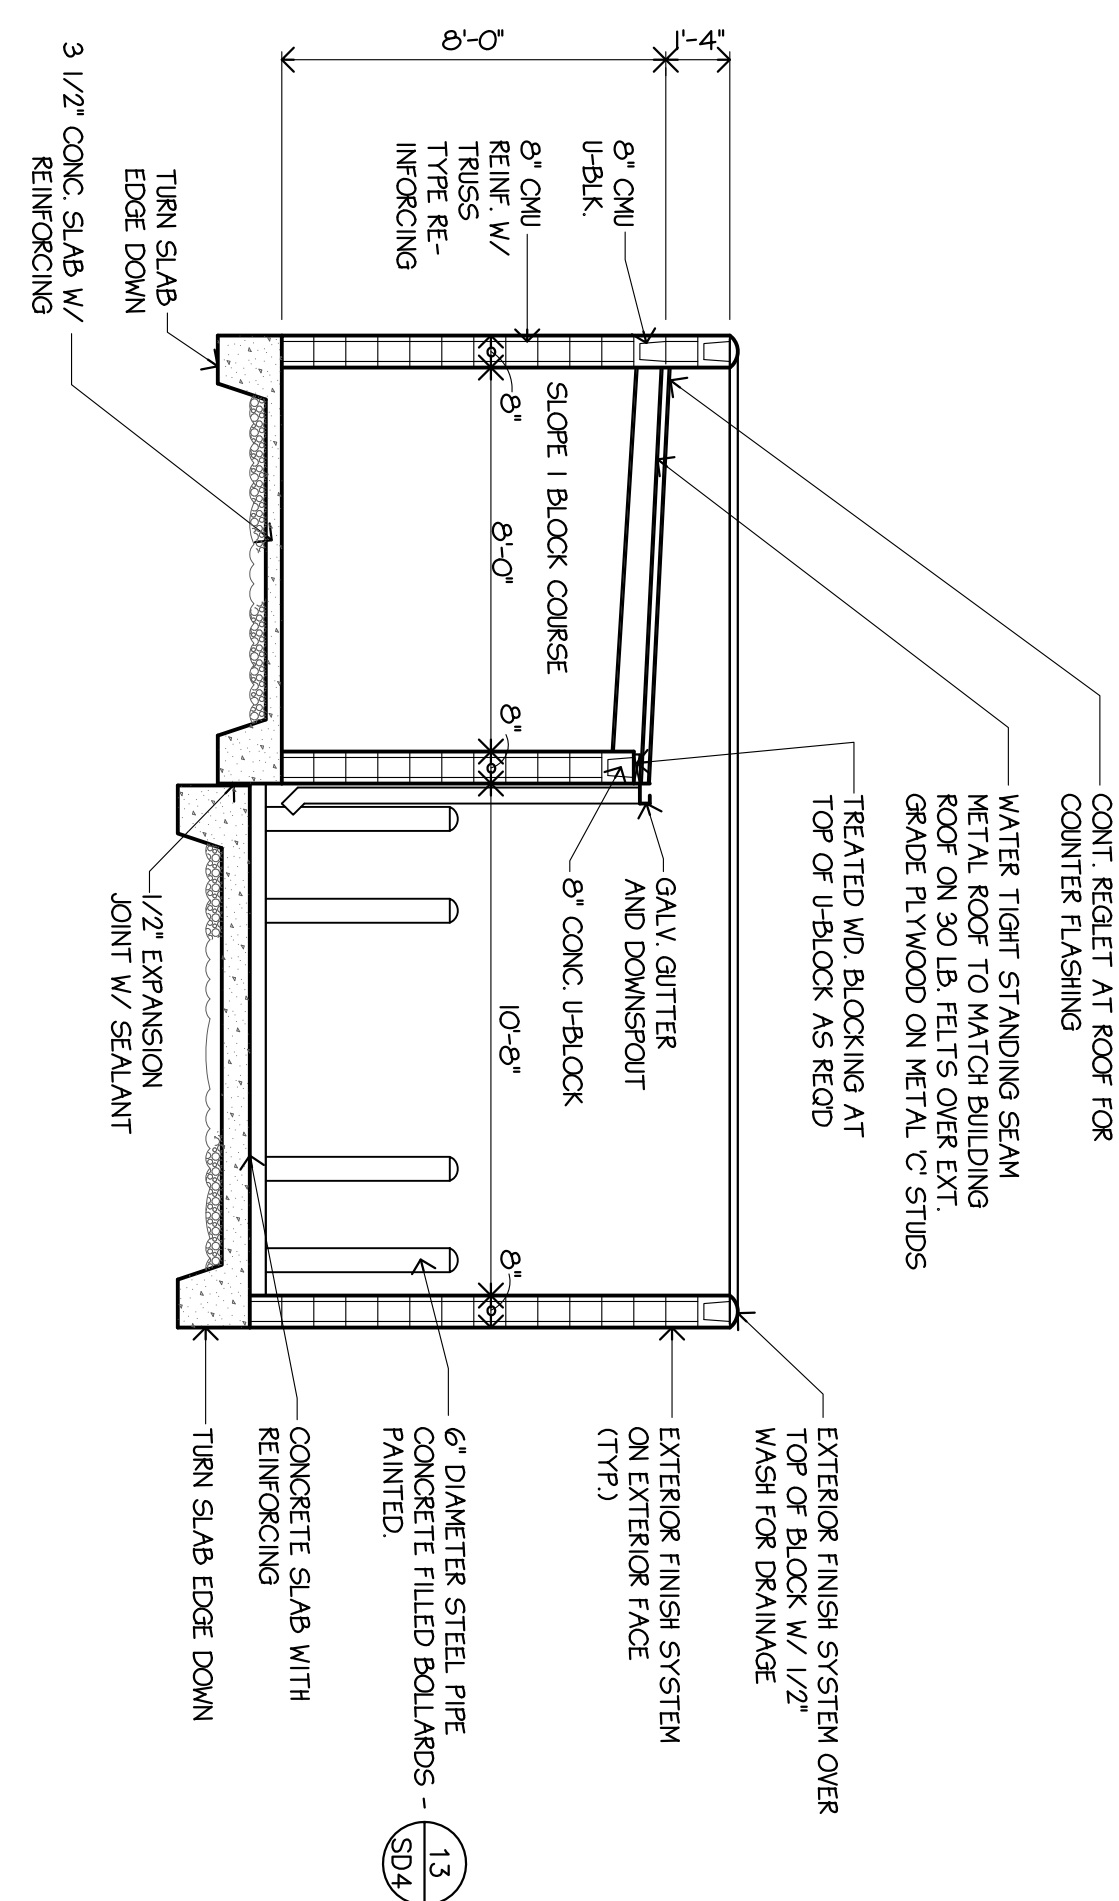


SECTION 2

SD5 SCALE: 1/4"=1'-0"

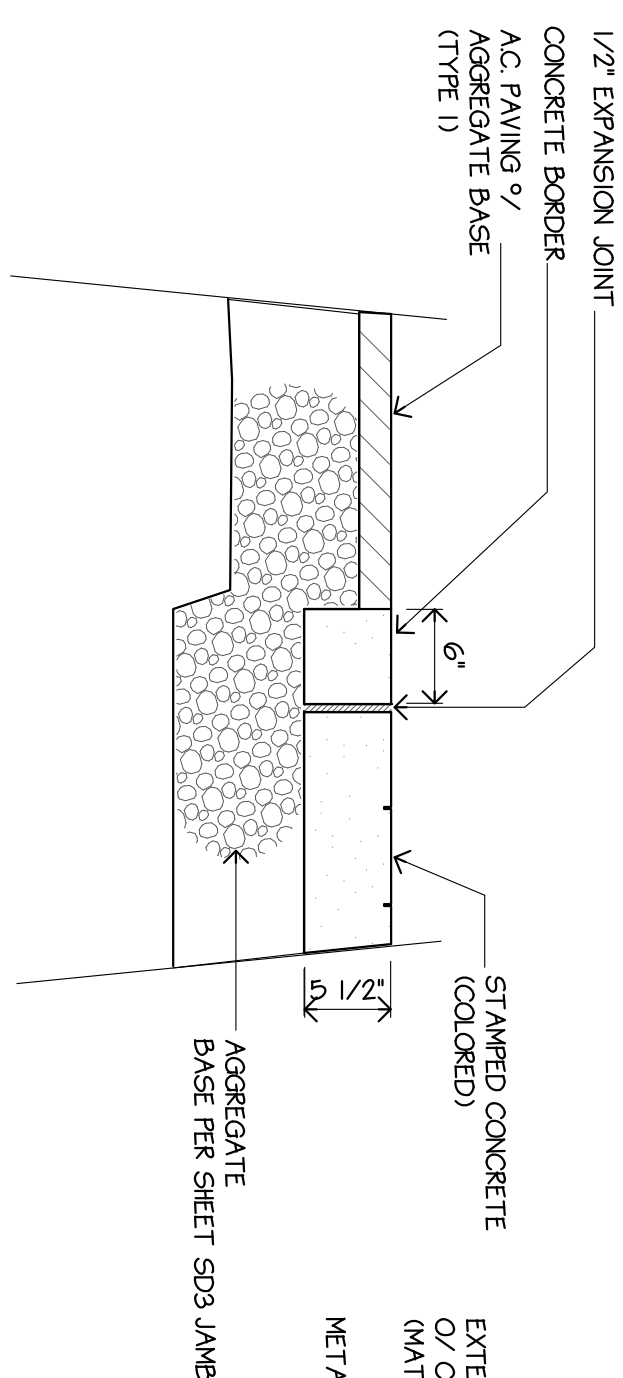


4 DETAIL

SD5 SCALE: 1" = 1'-0"

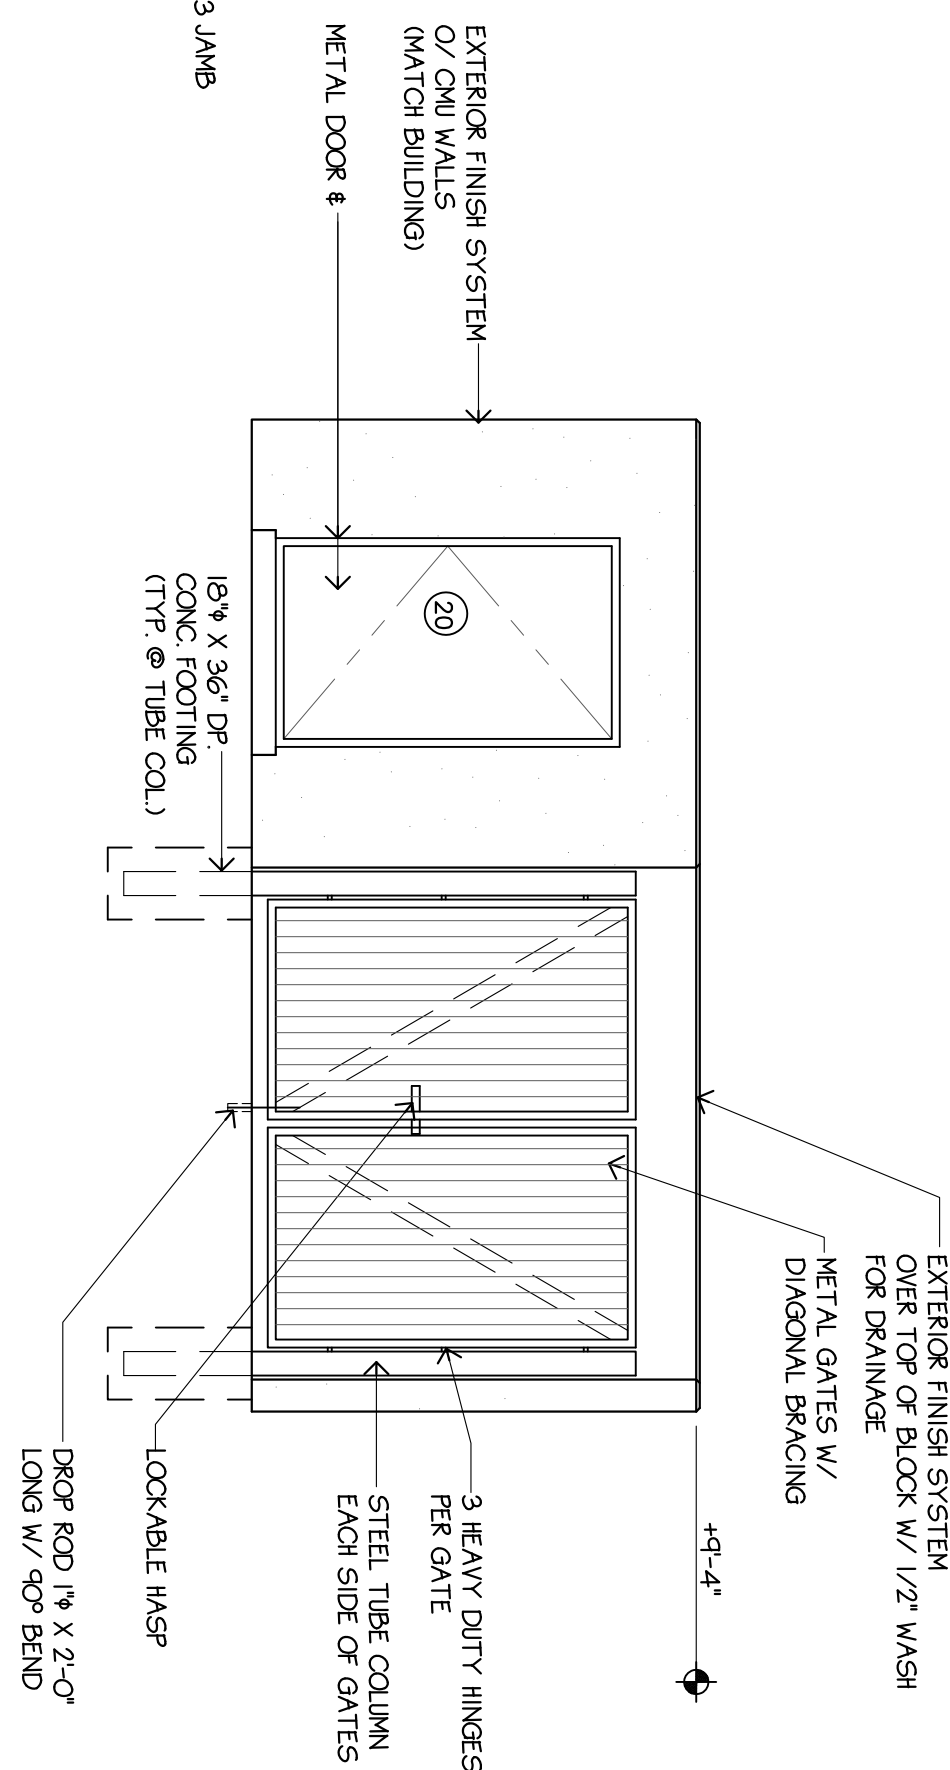

A ELEVATION

SDS SCALE: 1/4"=1'-0"

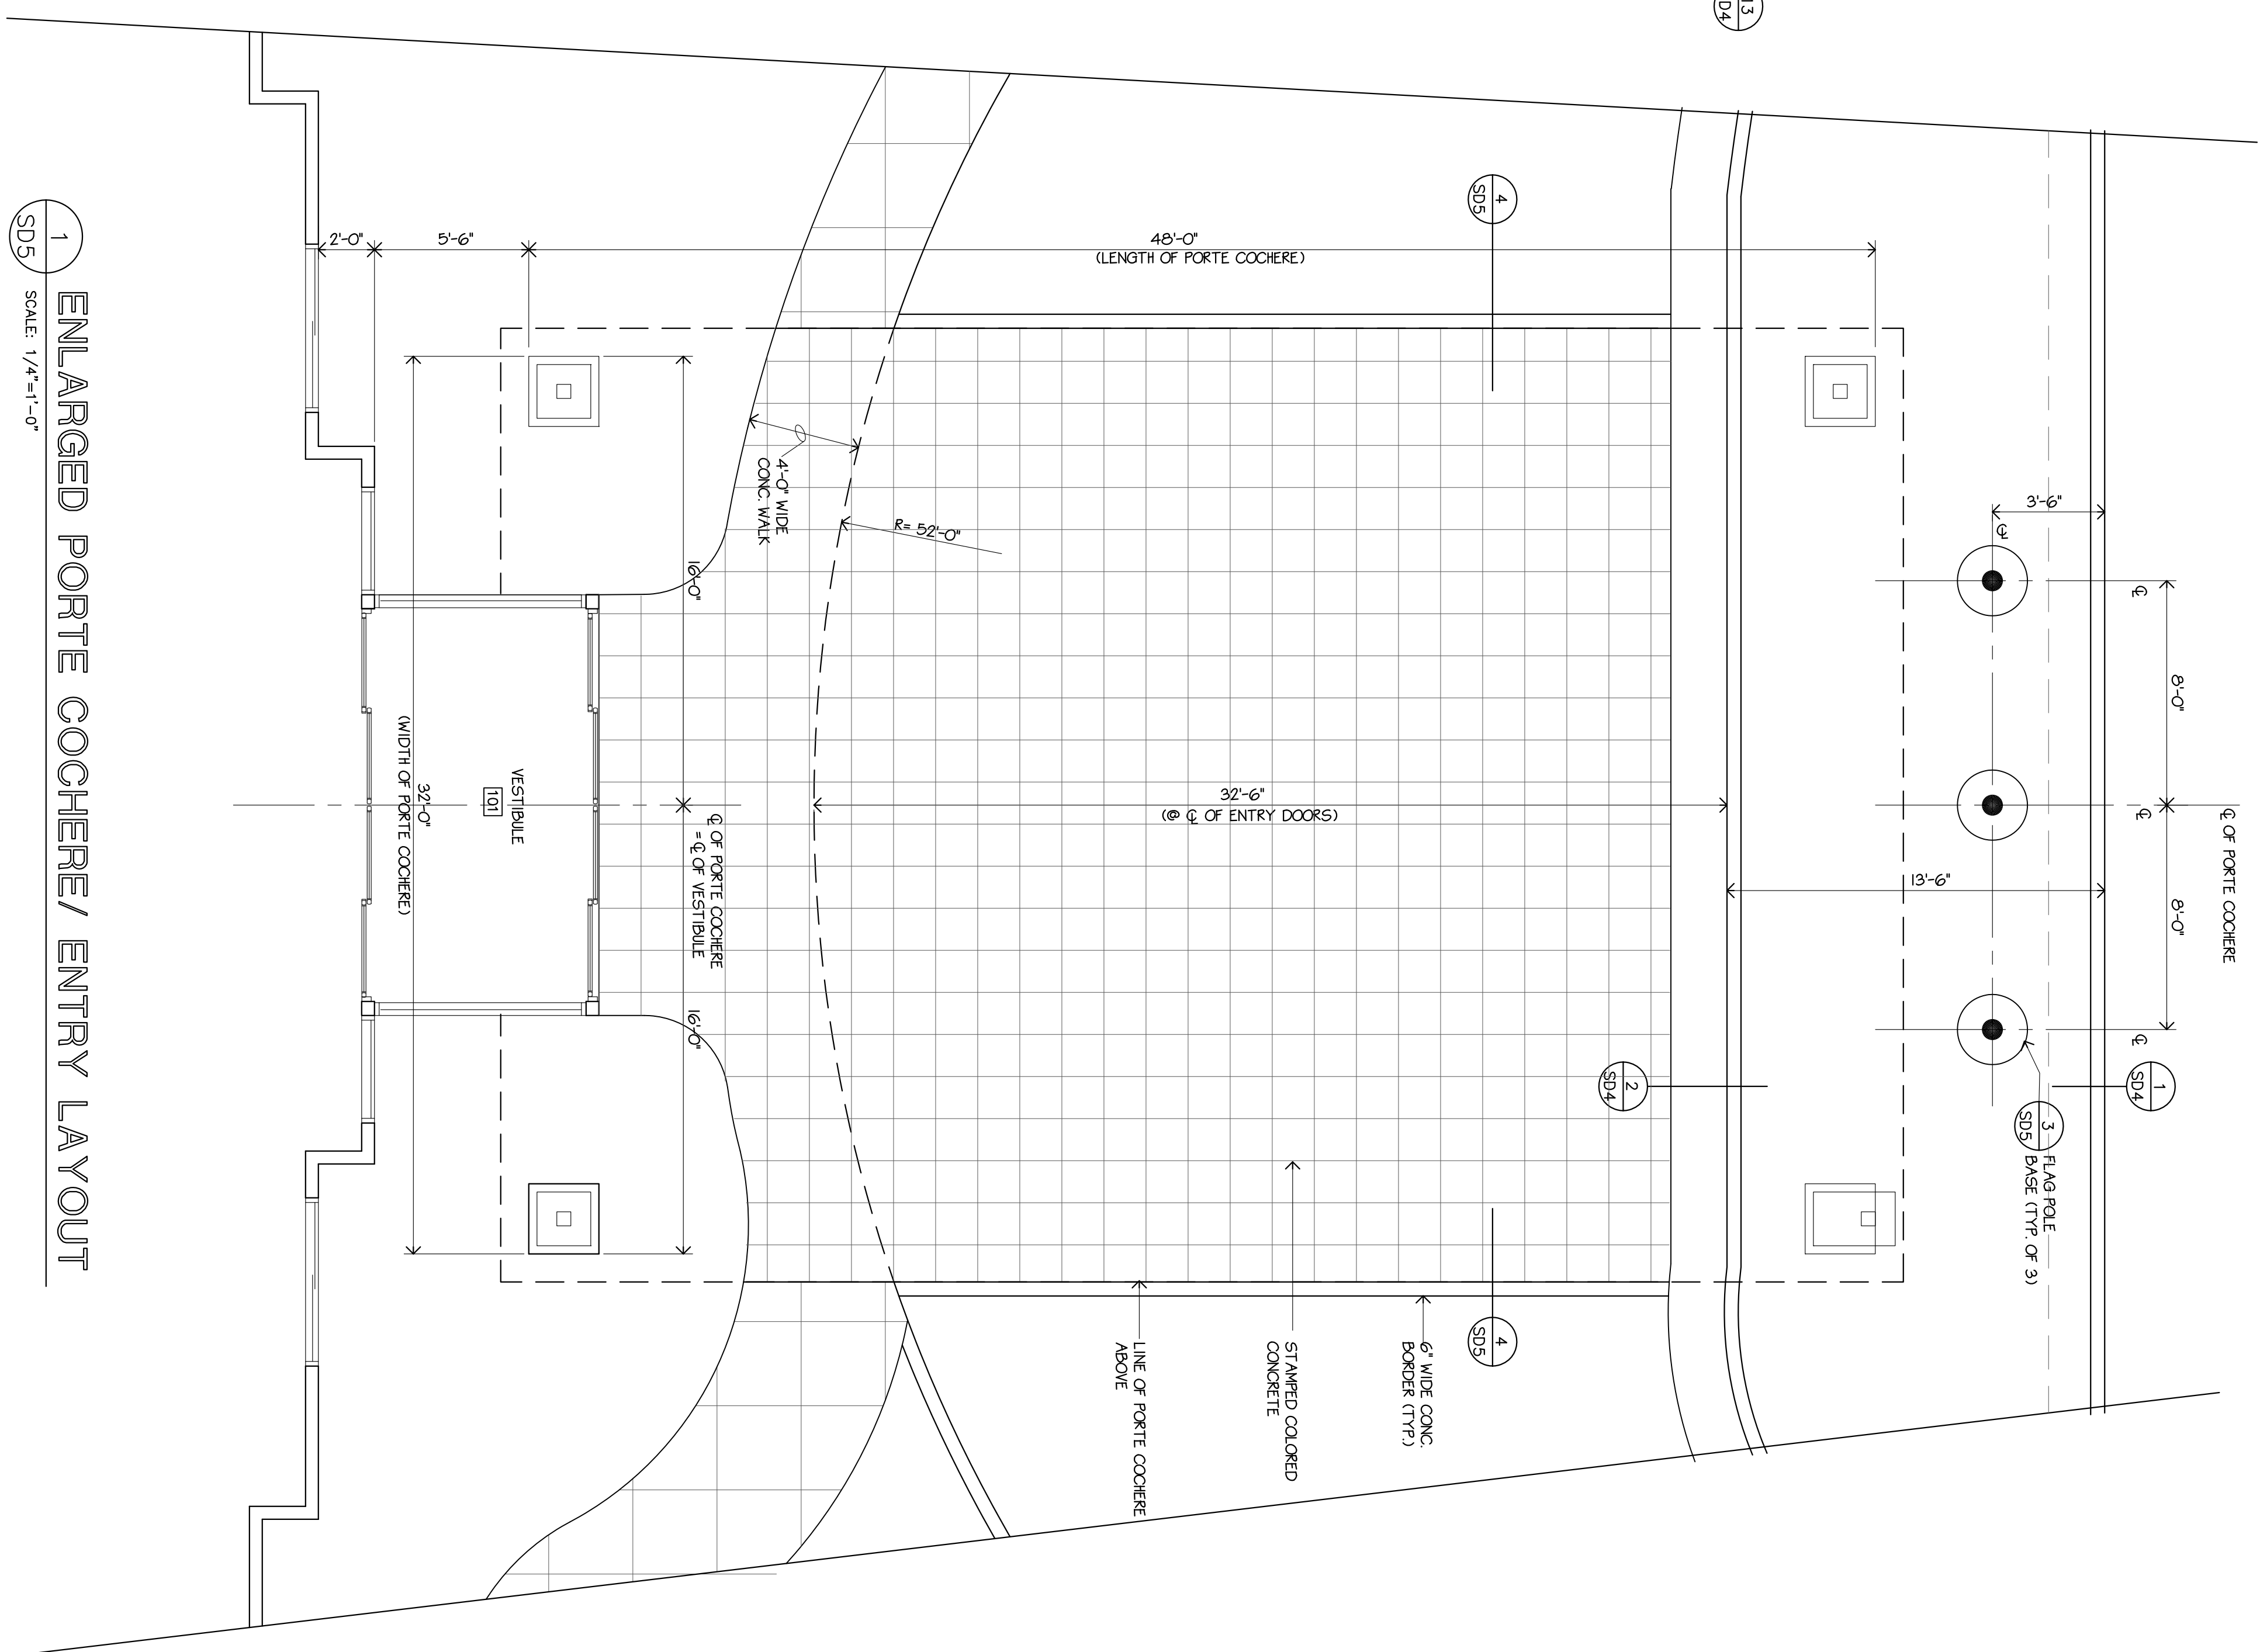

1 ENLARGED PORTE COCHERE/ ENTRY LAYOUT

SCALE: 1/4"=1'-0"

12/18/97

by	data
drawn	
checked	

by date

drawn

checked

revised

1
 2
revised

project no.

D

ה

U
E
U

1

sheet
SET NO.



PROPOSED:
HAMPTON INN
CORPORATE DRIVE
SOUTH SAN FRANCISCO, CA.

THESE DRAWINGS, DESIGNS, SKETCHES, IDEAS & ARRANGEMENTS ARE THE SOLE & EXCLUSIVE PROPERTY OF LEE GAGE & ASSOCIATES, AND WERE CREATED AND DEVELOPED BY AND FOR THE ARCHITECT'S EXCLUSIVE USE ON AND IN CONJUNCTION WITH THE ARCHITECT'S WORK. NOTHING CONTAINED OR REPRESENTED ON THESE DOCUMENTS SHALL BE USED BY OR DISCLOSED TO ANY PERSON, FIRM OR CORPORATION FOR ANY PURPOSE WITHOUT EXPRESSED WRITTEN CONSENT OF LEE GAGE & ASSOCIATES.

lee gage & associates

architects • engineers • planners

7636 n. ingram suite 107 fresno, california 93711 phone (209) 439-2222

LEE GAGE & ASSOC