



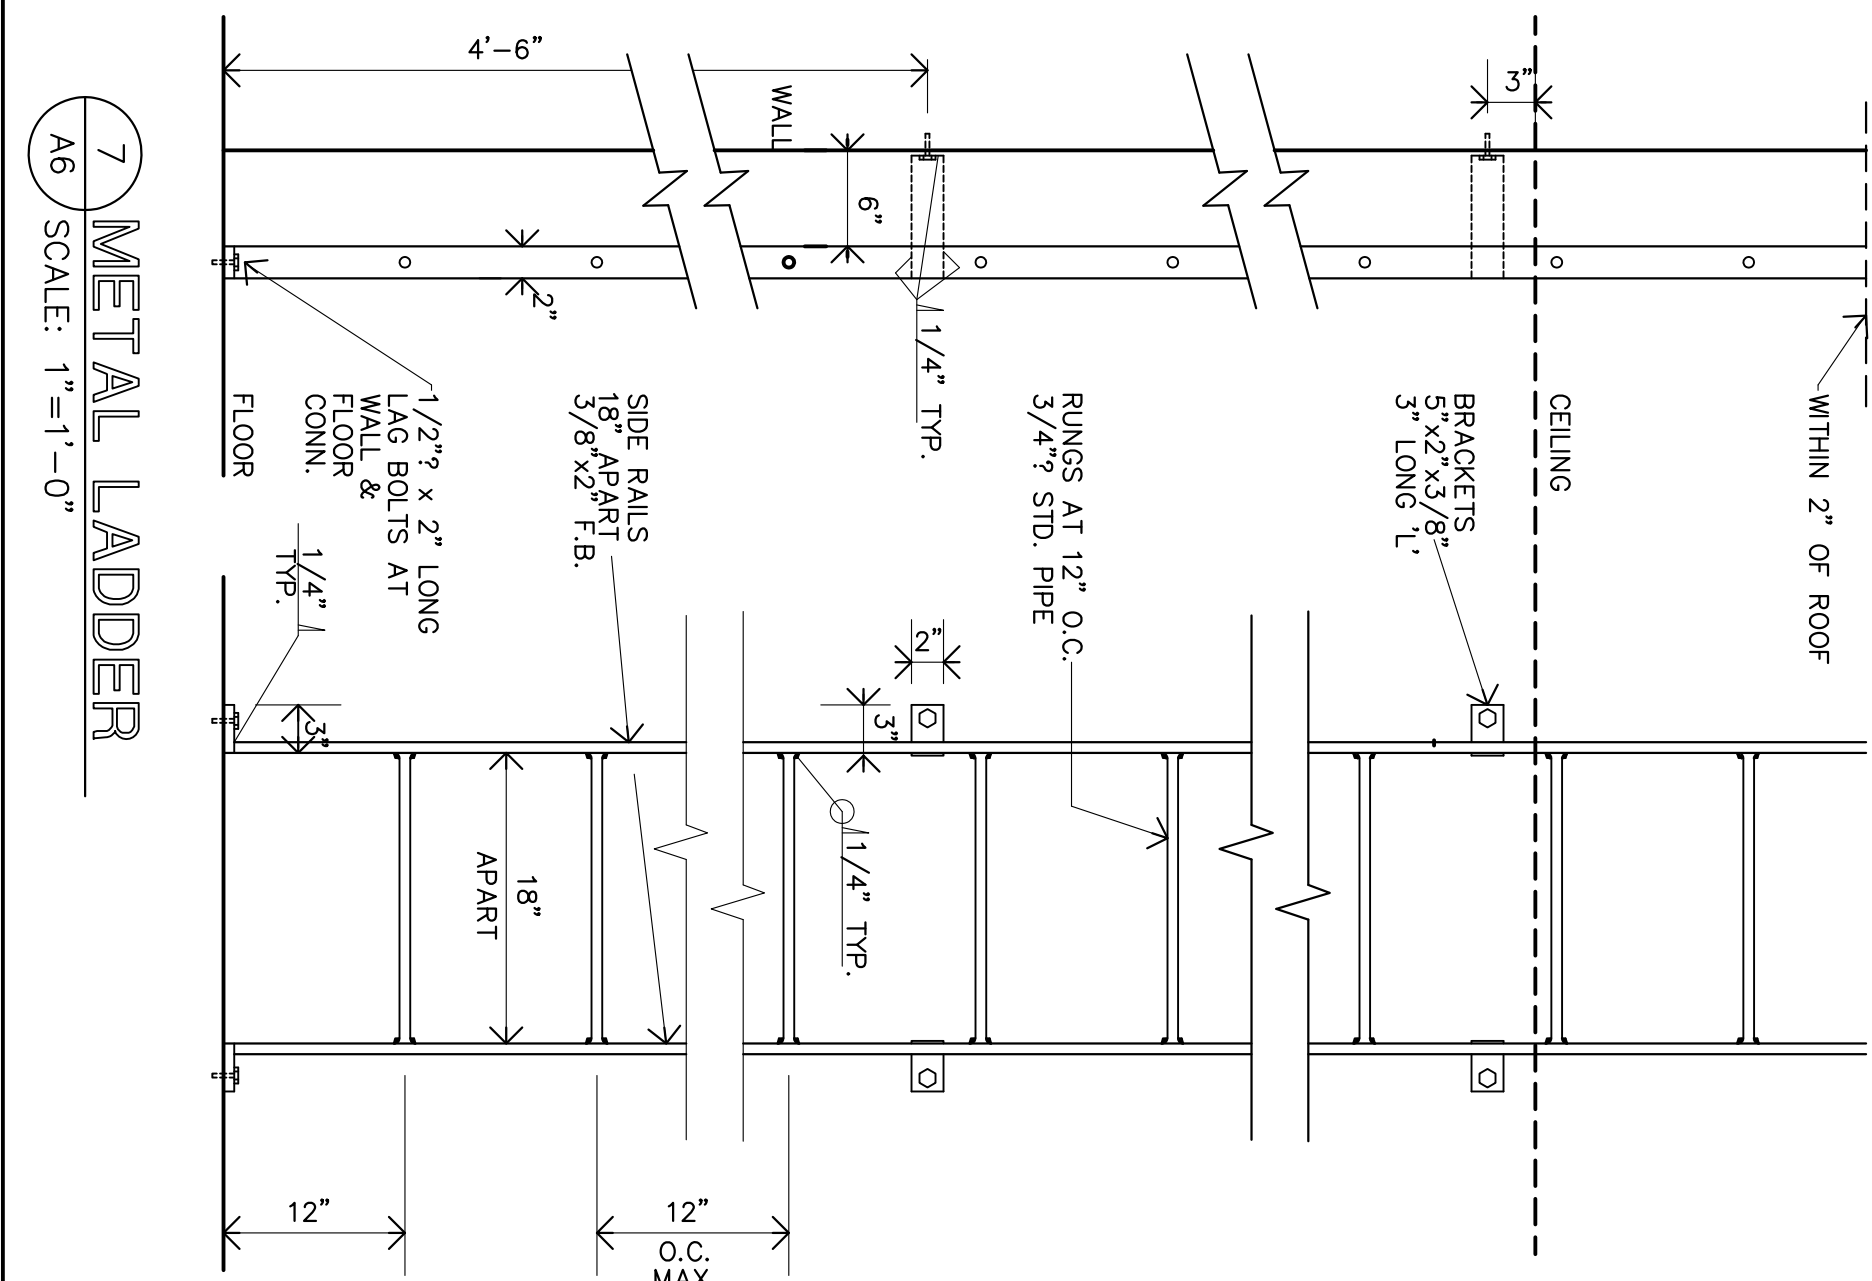


LAUNDRY CHUTE
4 - 1st FLOOR

A6 SCALE: 1/4"=1'-0"

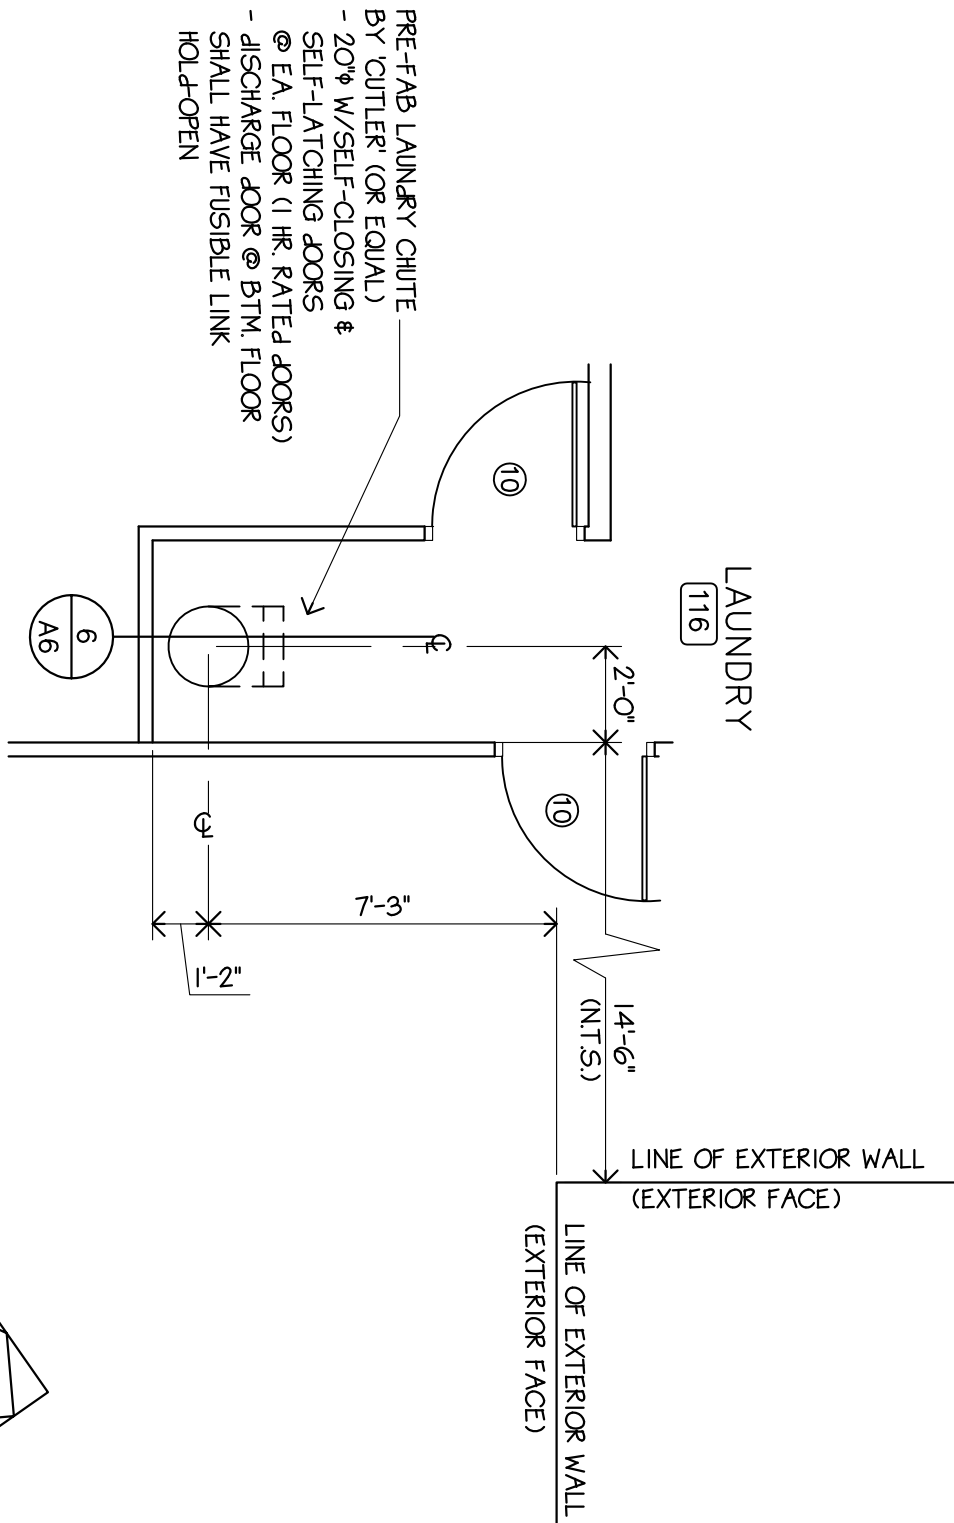


LAUNDRY CHUTE
5 - 2nd, 3rd & 4th FLOORS

A6 SCALE: 1/4"=1'-0"

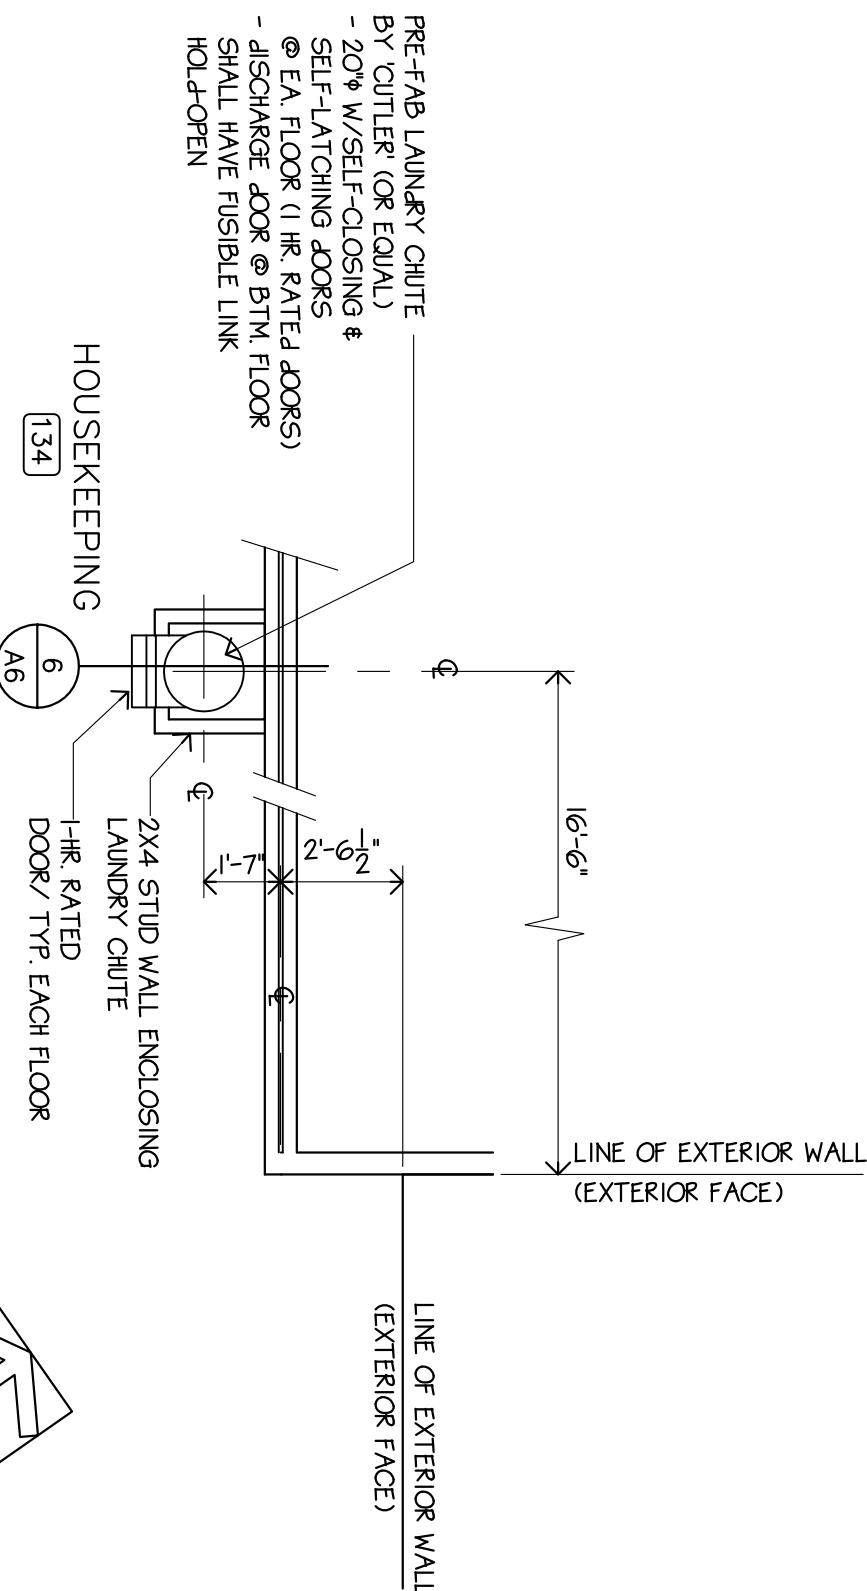


SECTION THRU LAUNDRY CHUTE
6

A6 SCALE: 1/4"=1'-0"

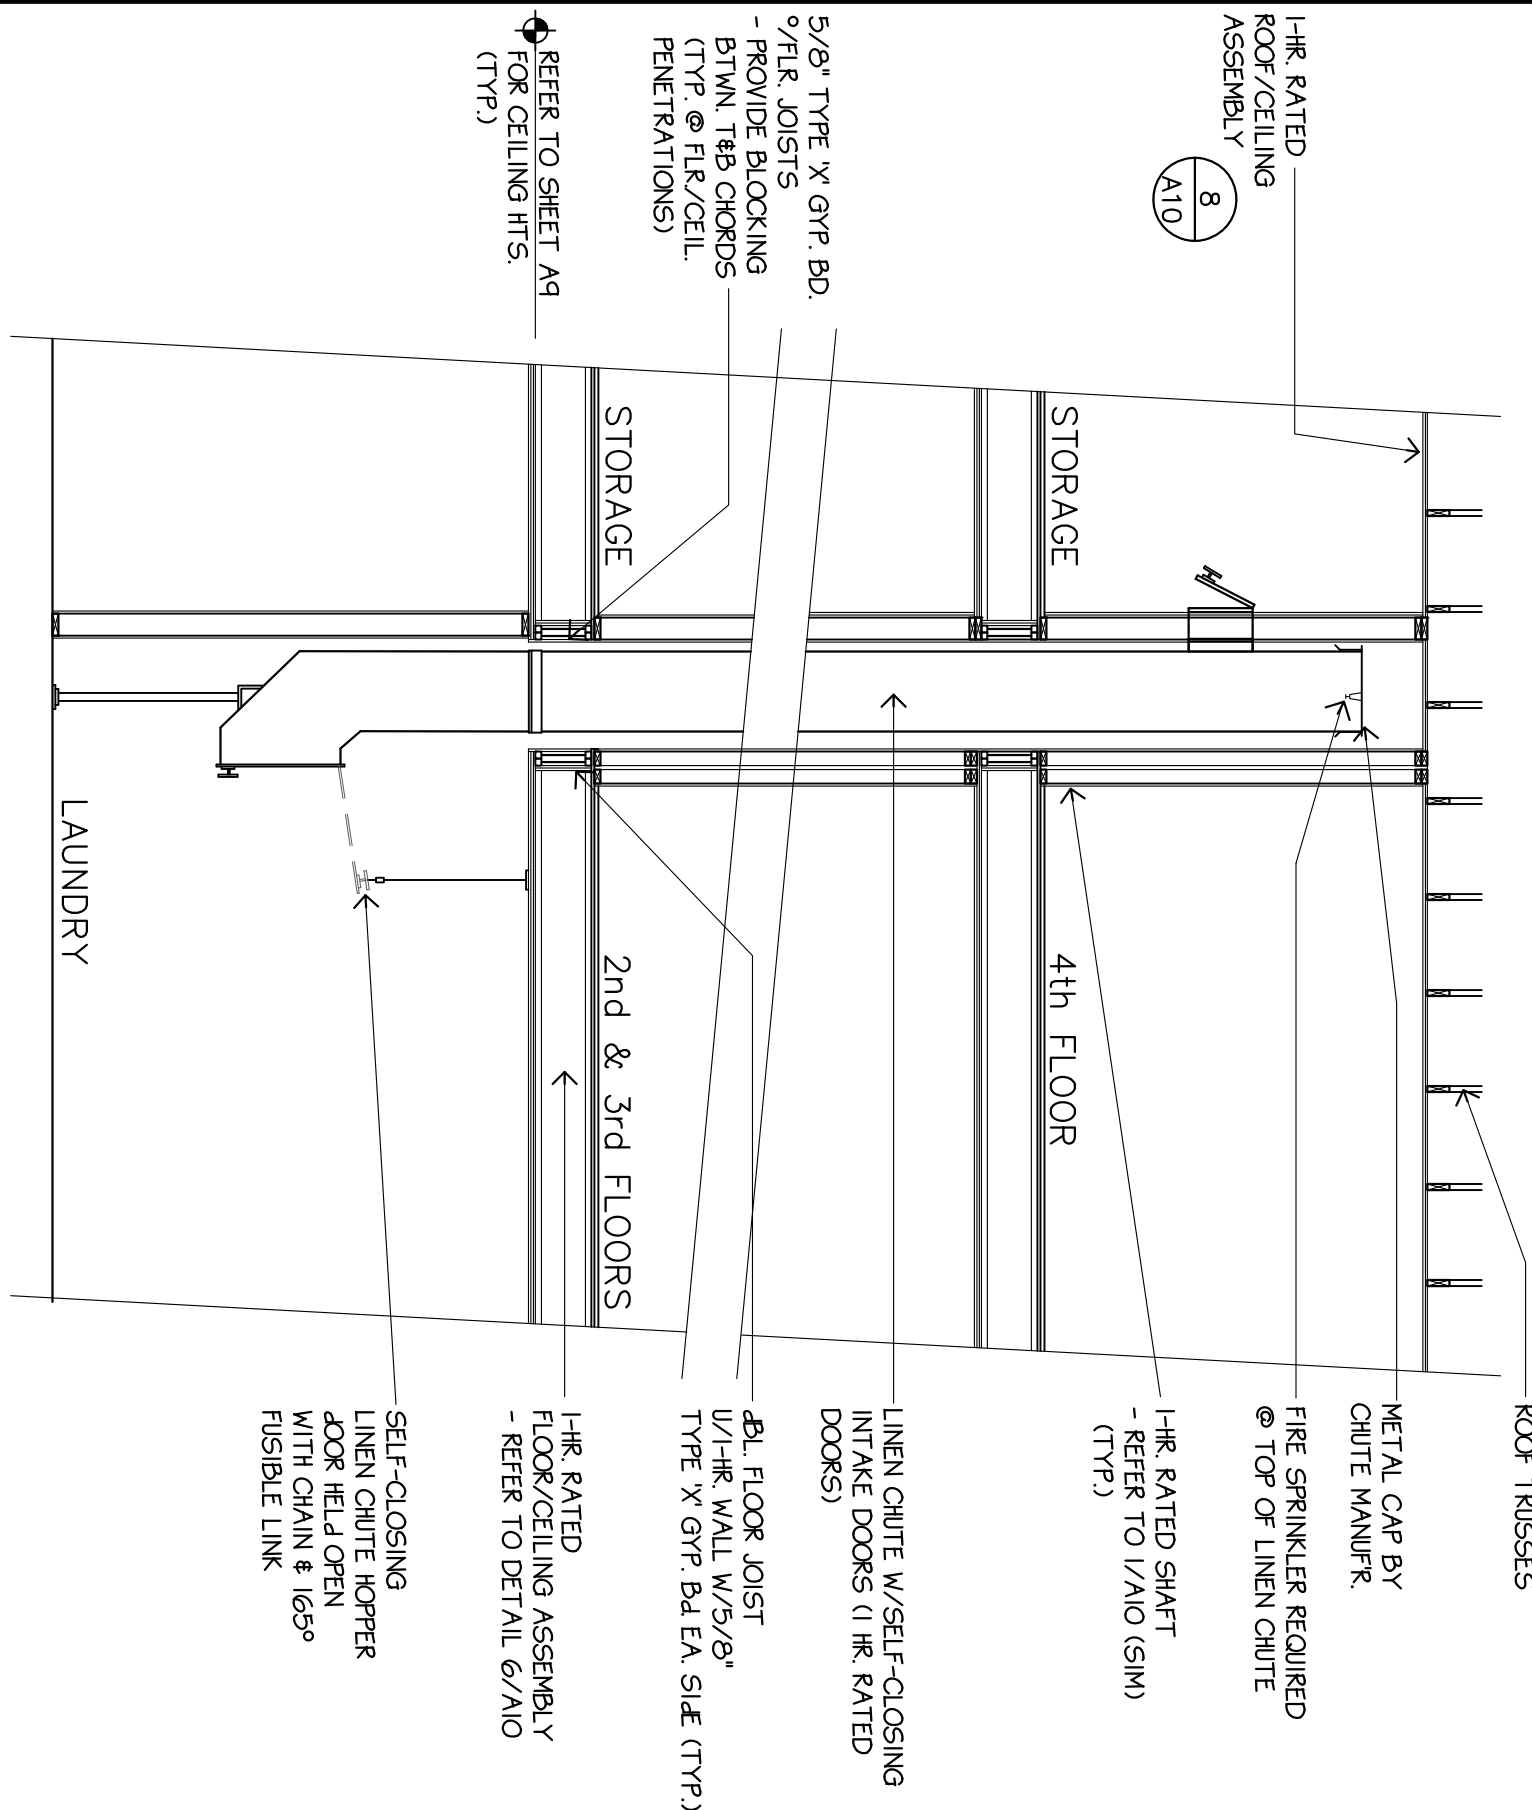


ELEVATOR PLAN
1 - 1st FLOOR

A6 SCALE: 1/4"=1'-0"

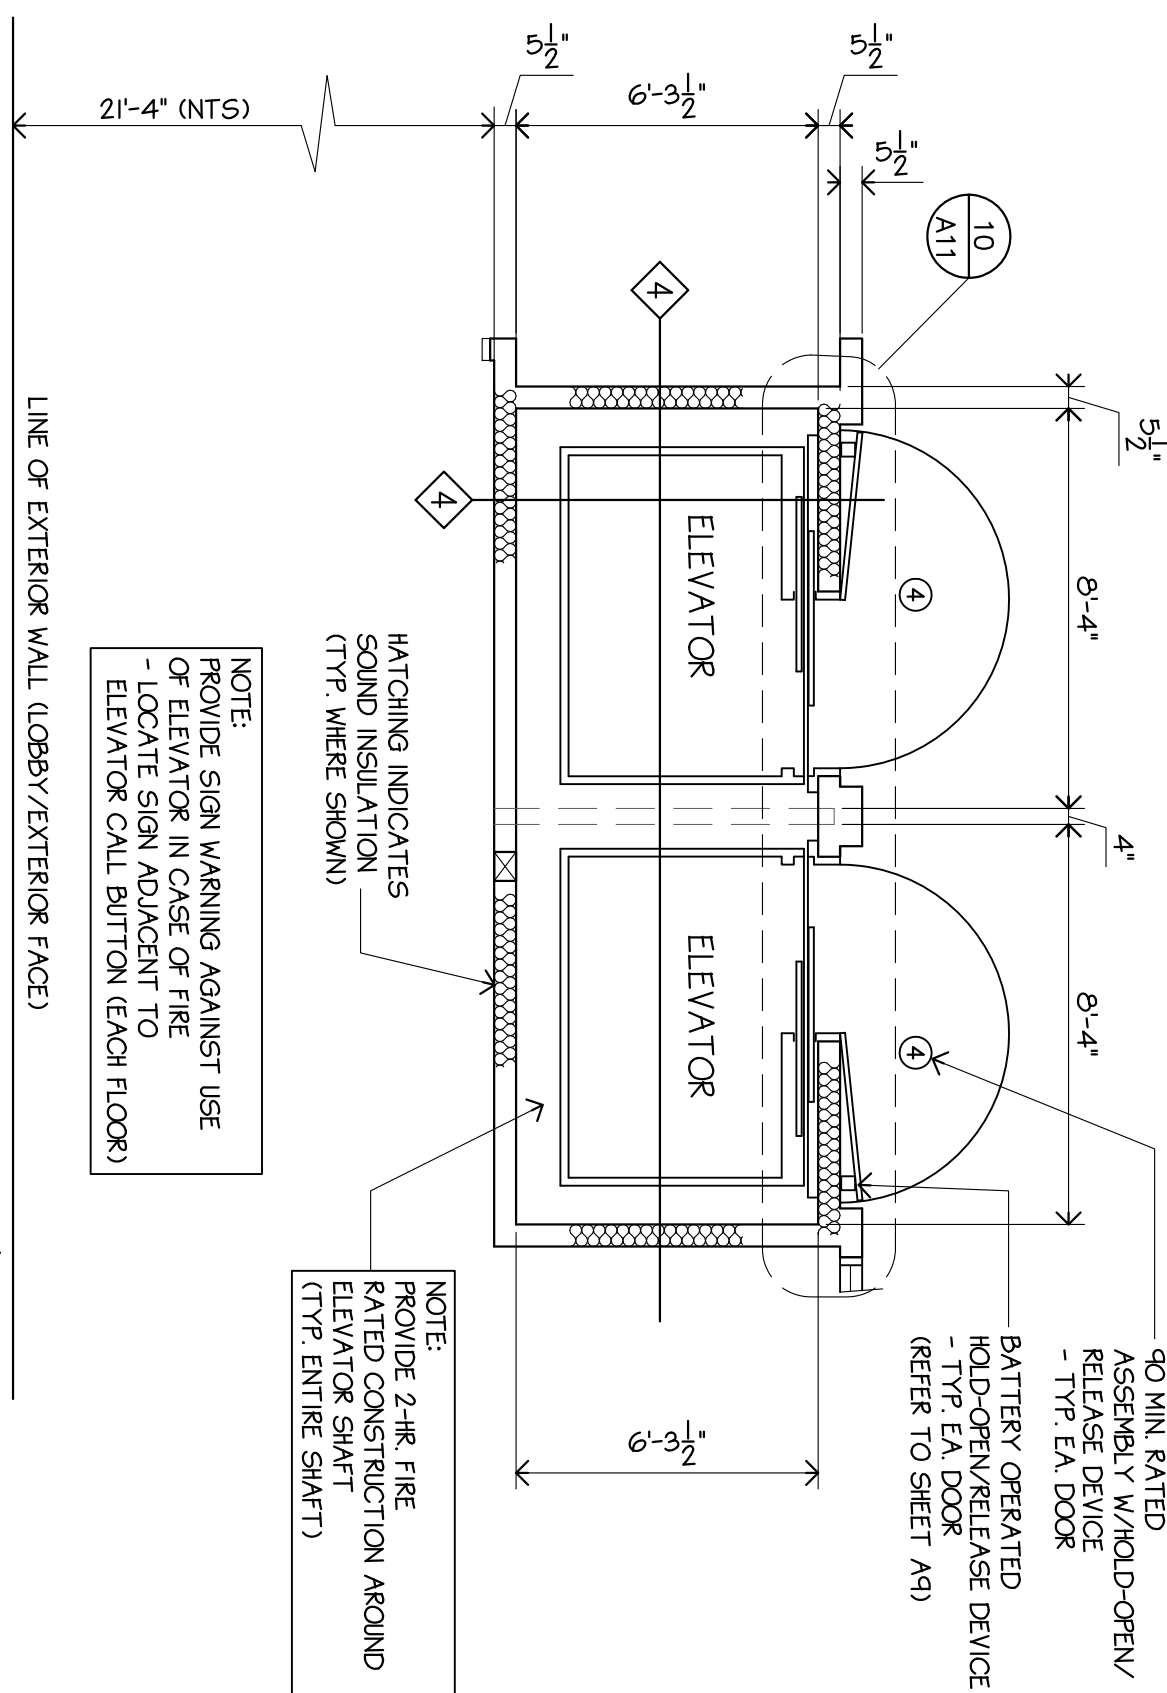

ELEVATOR PLAN
2 - 2nd, 3rd & 4th FLOORS

A6 SCALE: 1/4"=1'-0"

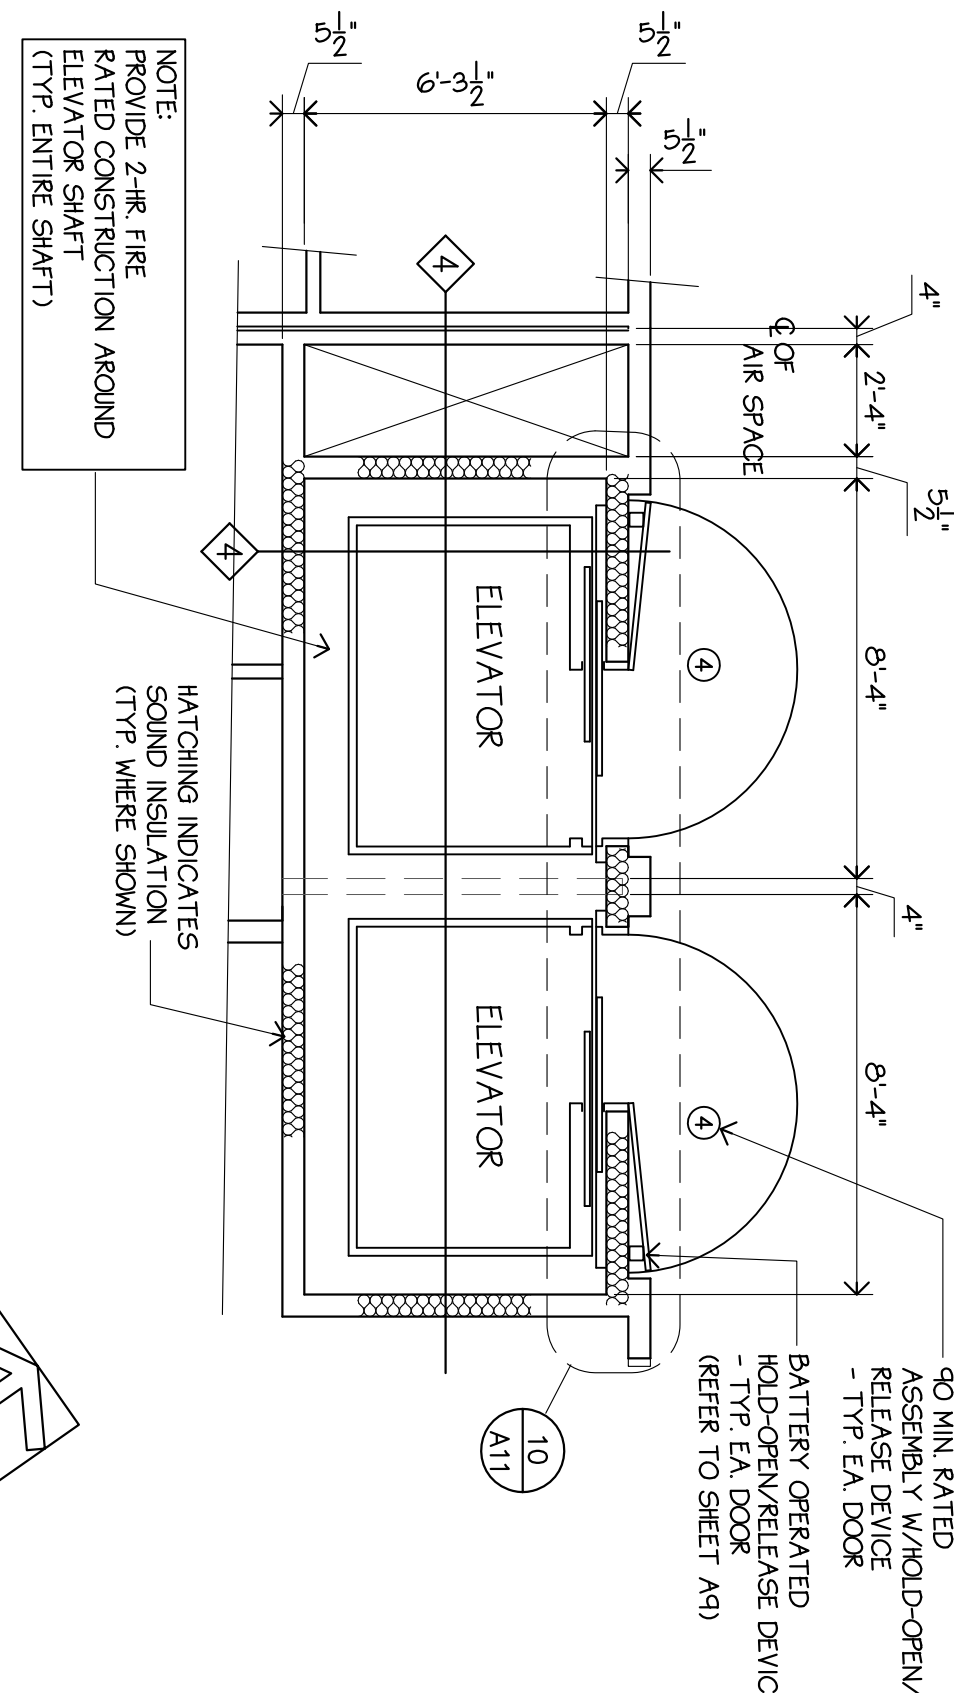

PUBLIC RESTROOMS
3

A6 SCALE: 1/4"=1'-0"

