




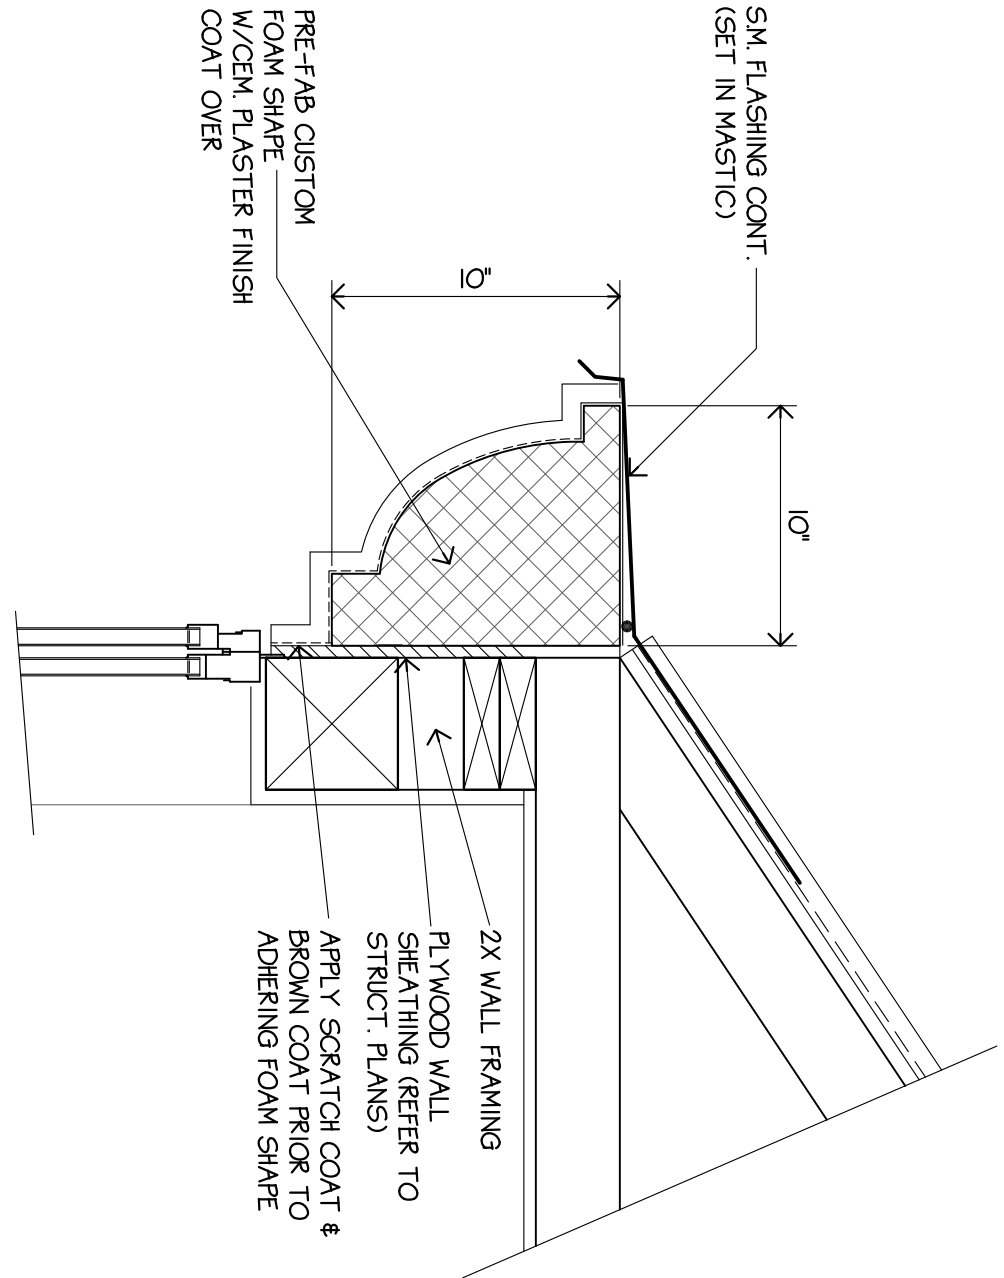


4
DETAIL
SCALE: 1 1/2" = 1'-0"

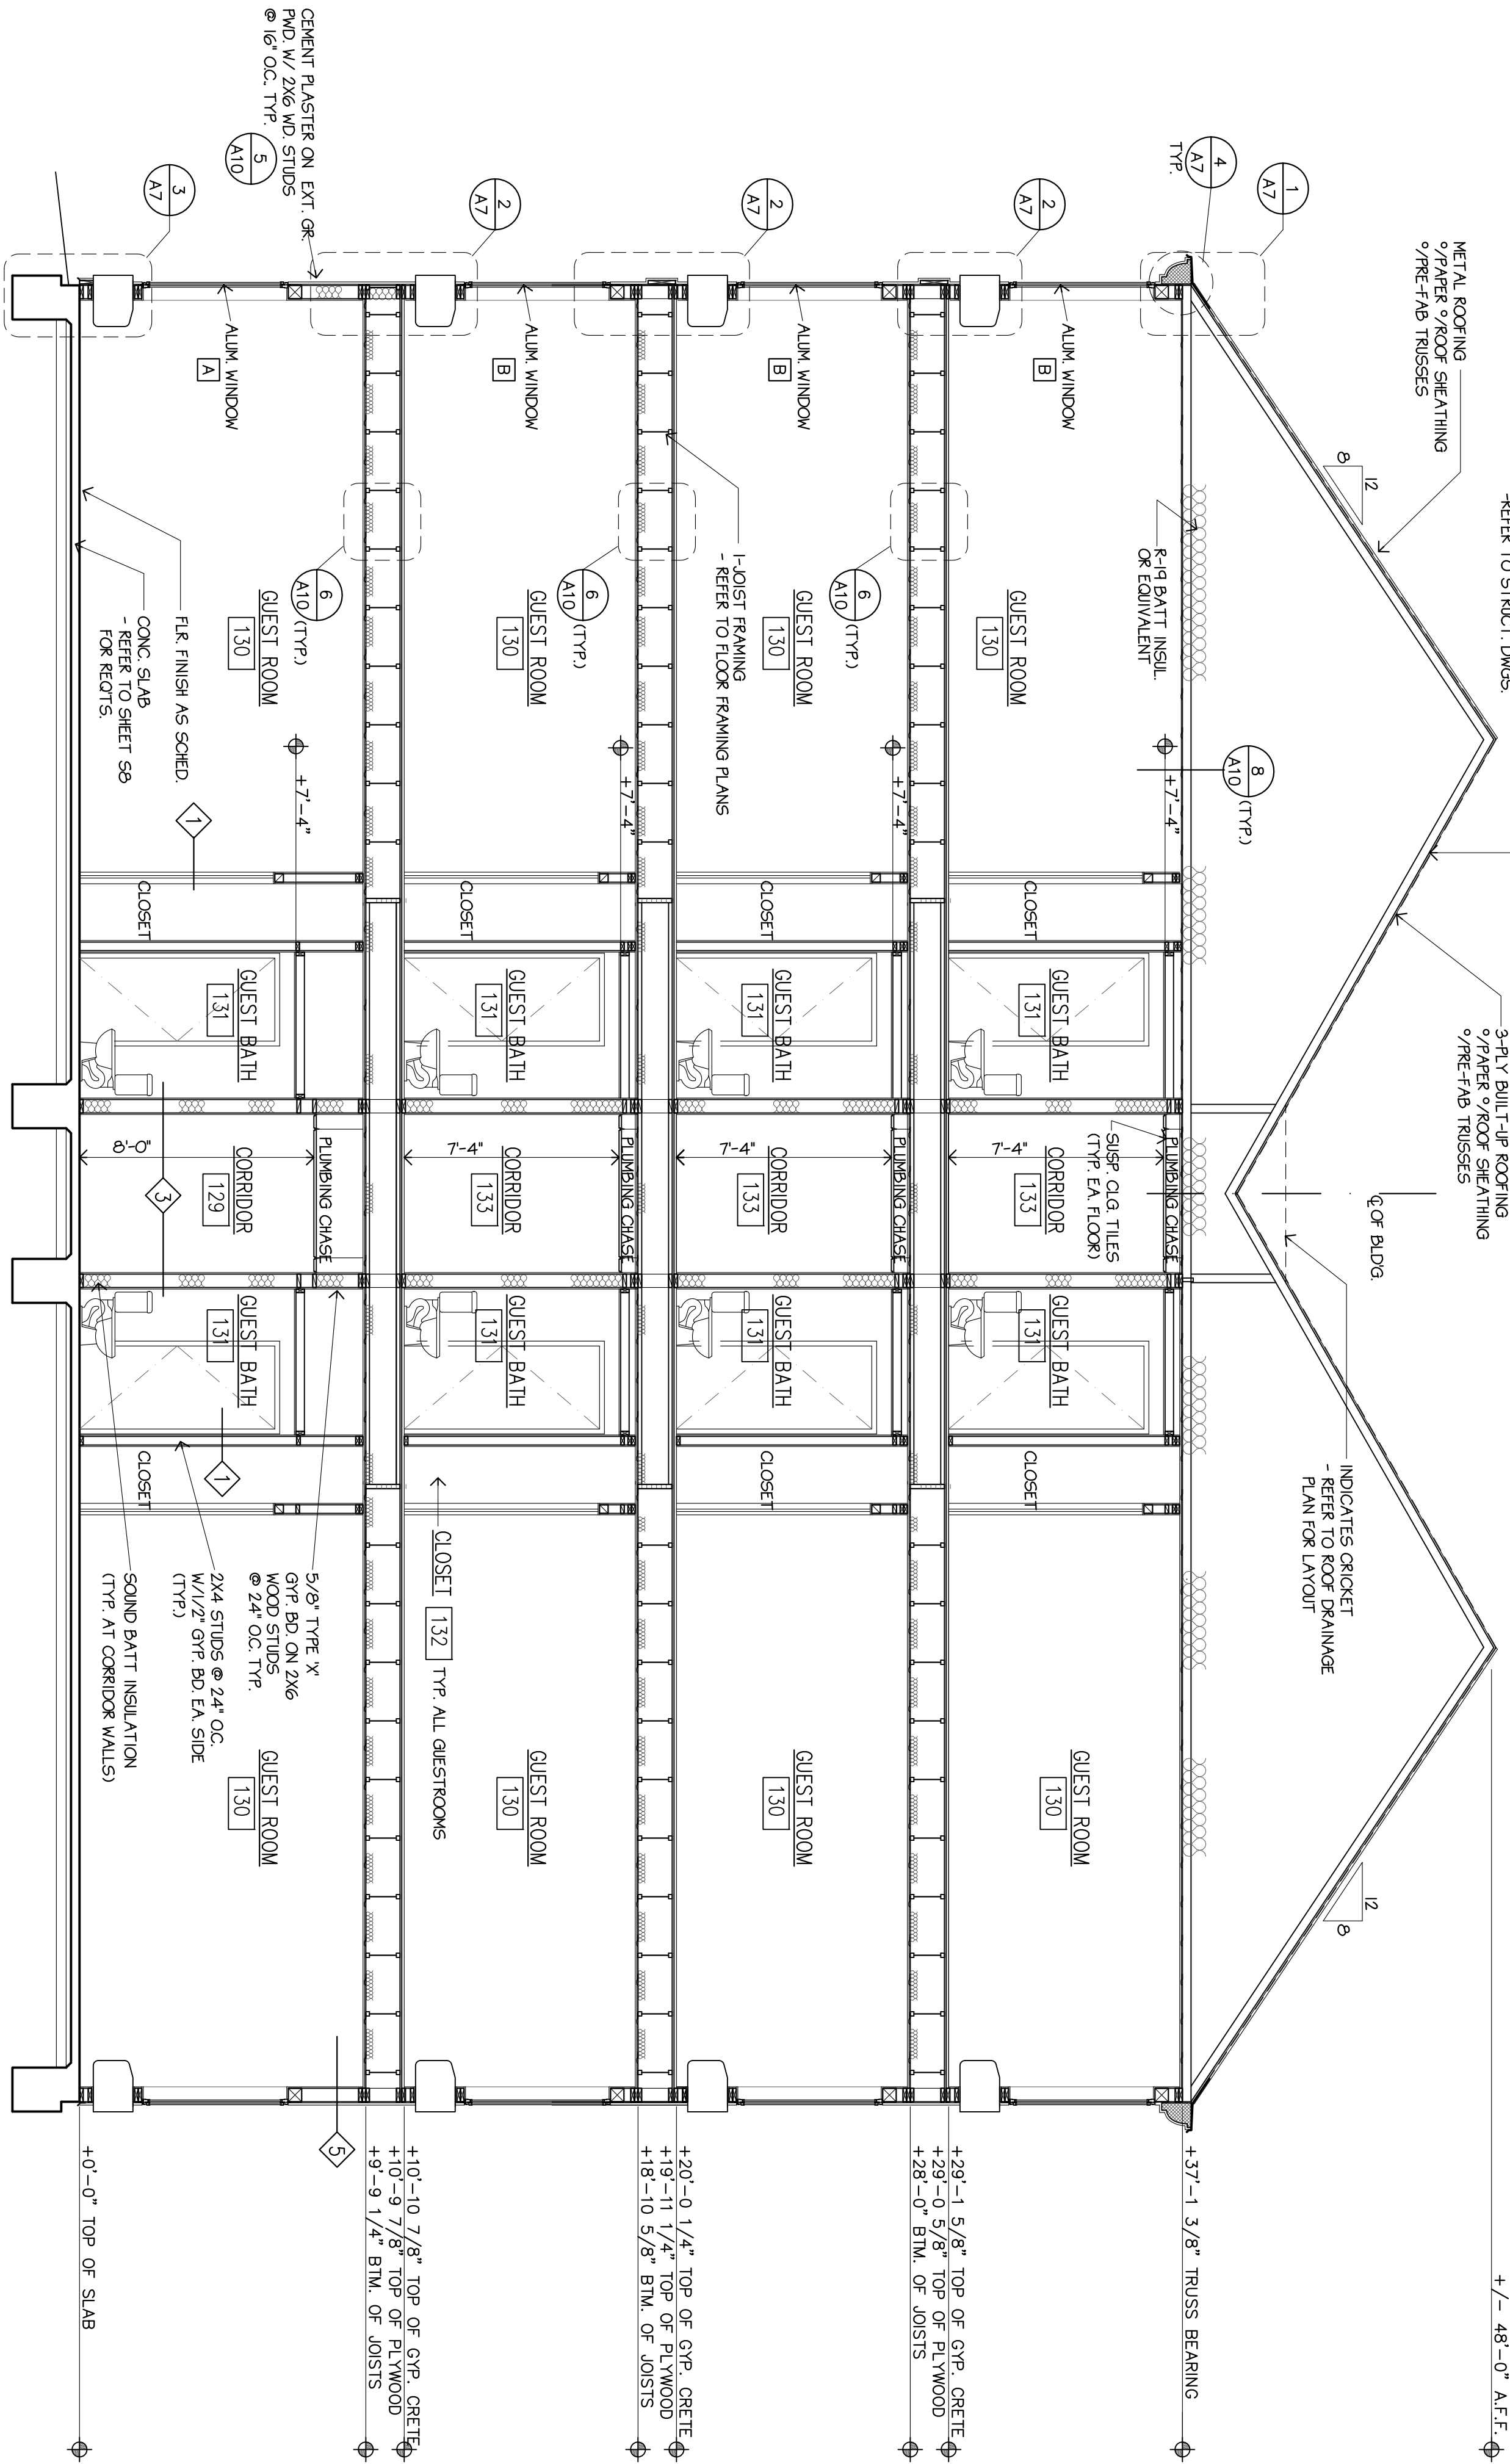


A
SECTION
SCALE: 1/4" = 1'-0"

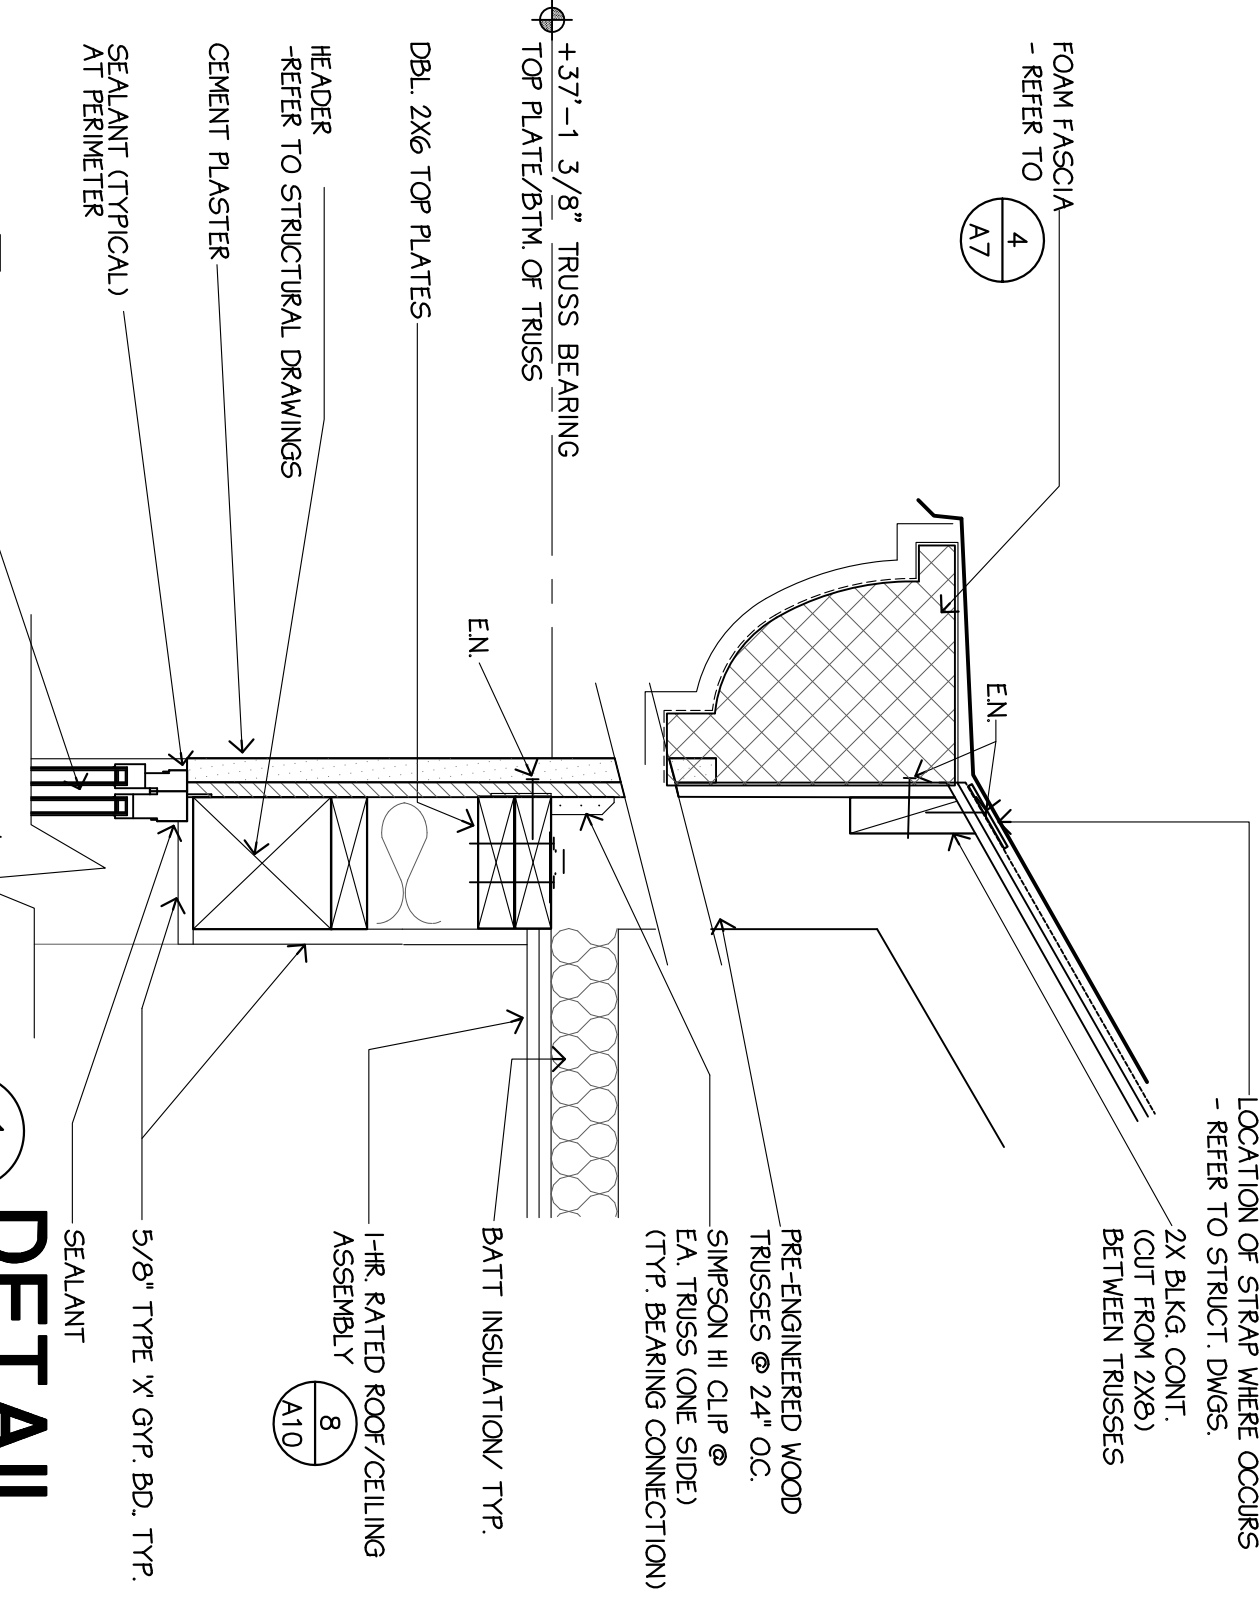

1
DETAIL
SCALE: 1 1/2" = 1'-0"

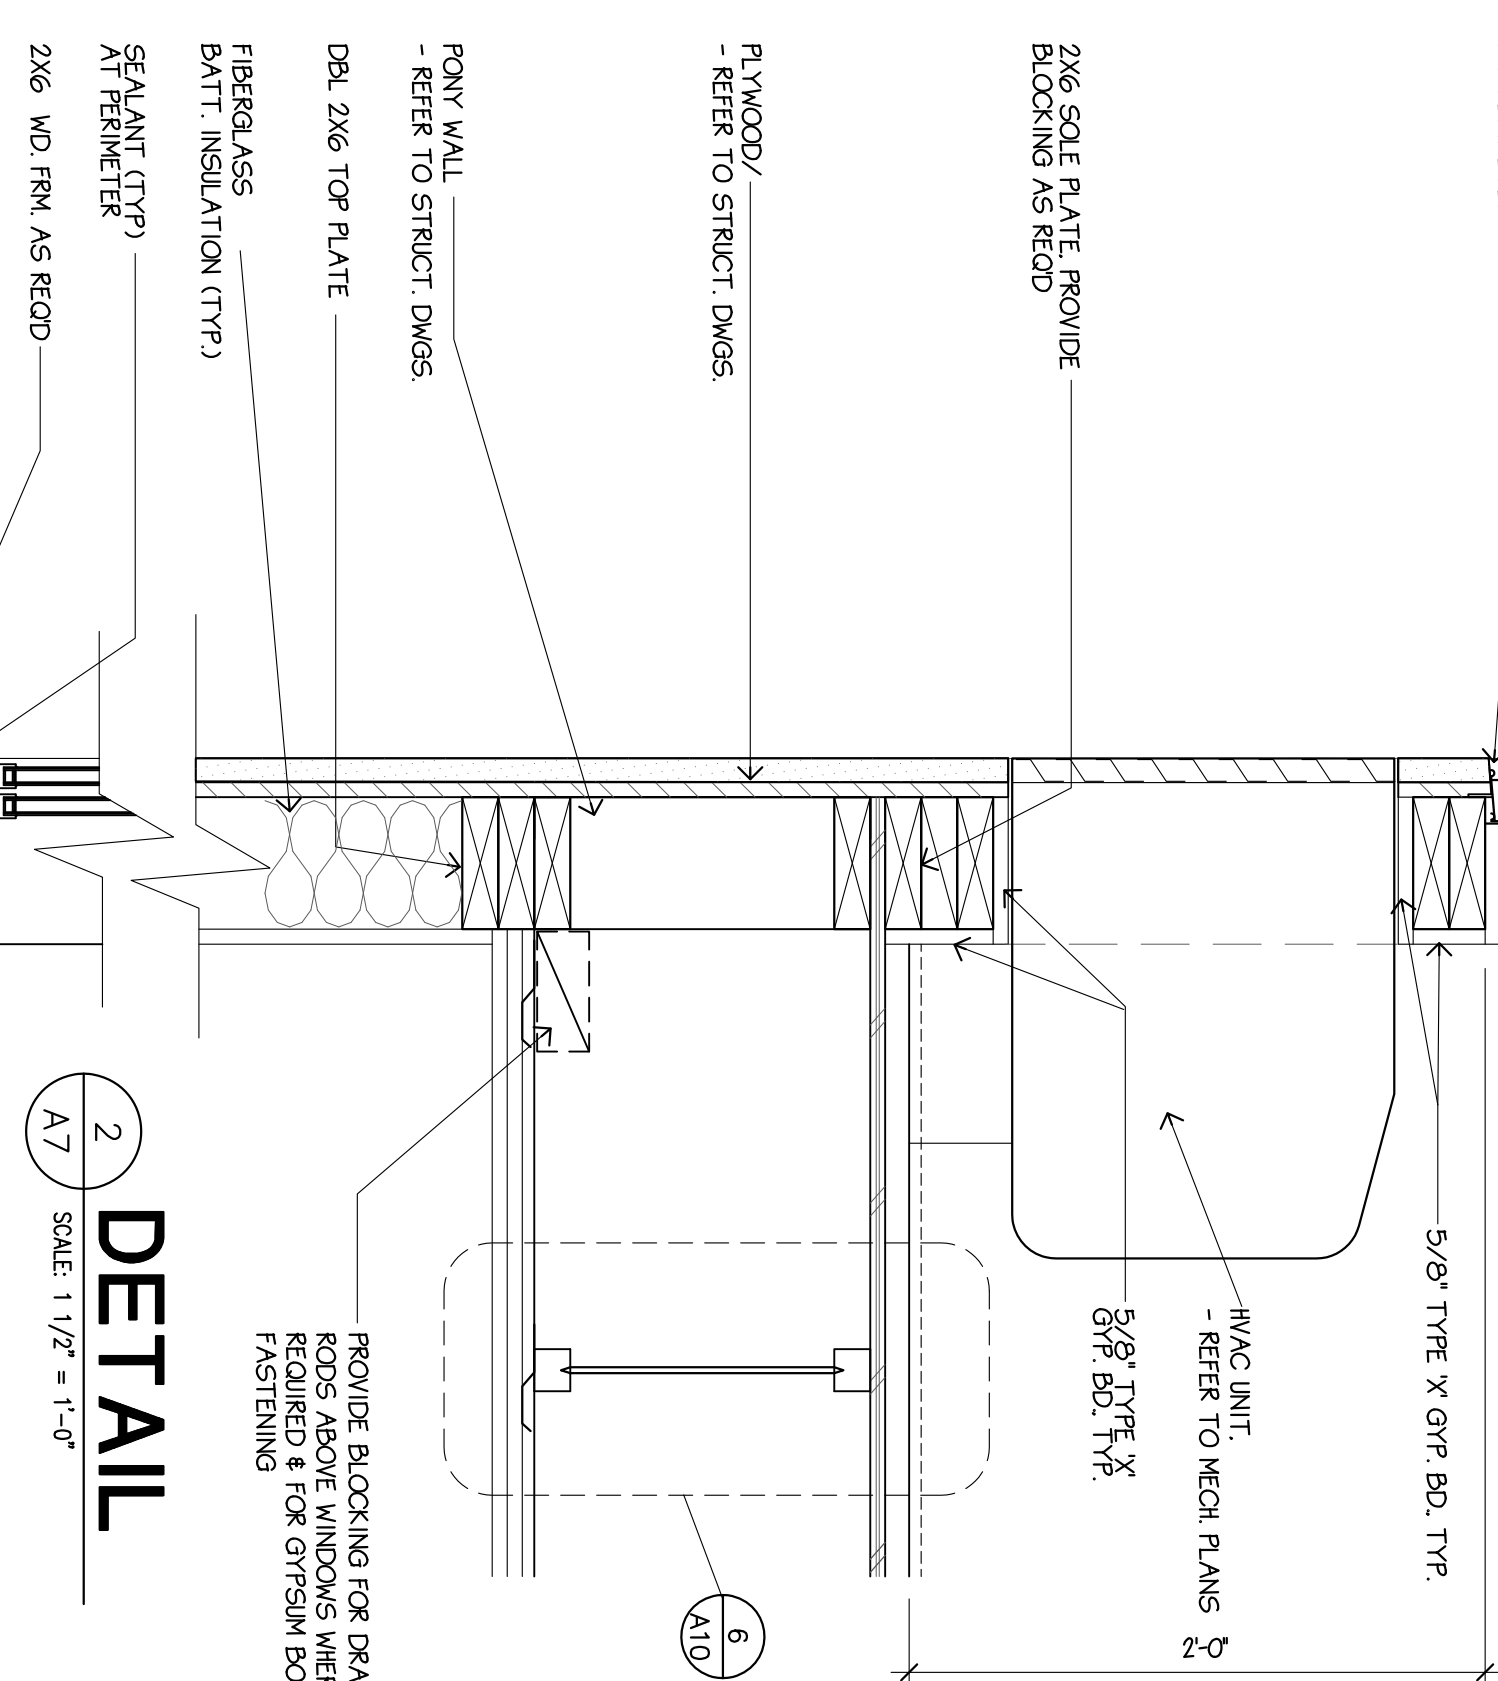

2
DETAIL
SCALE: 1 1/2" = 1'-0"

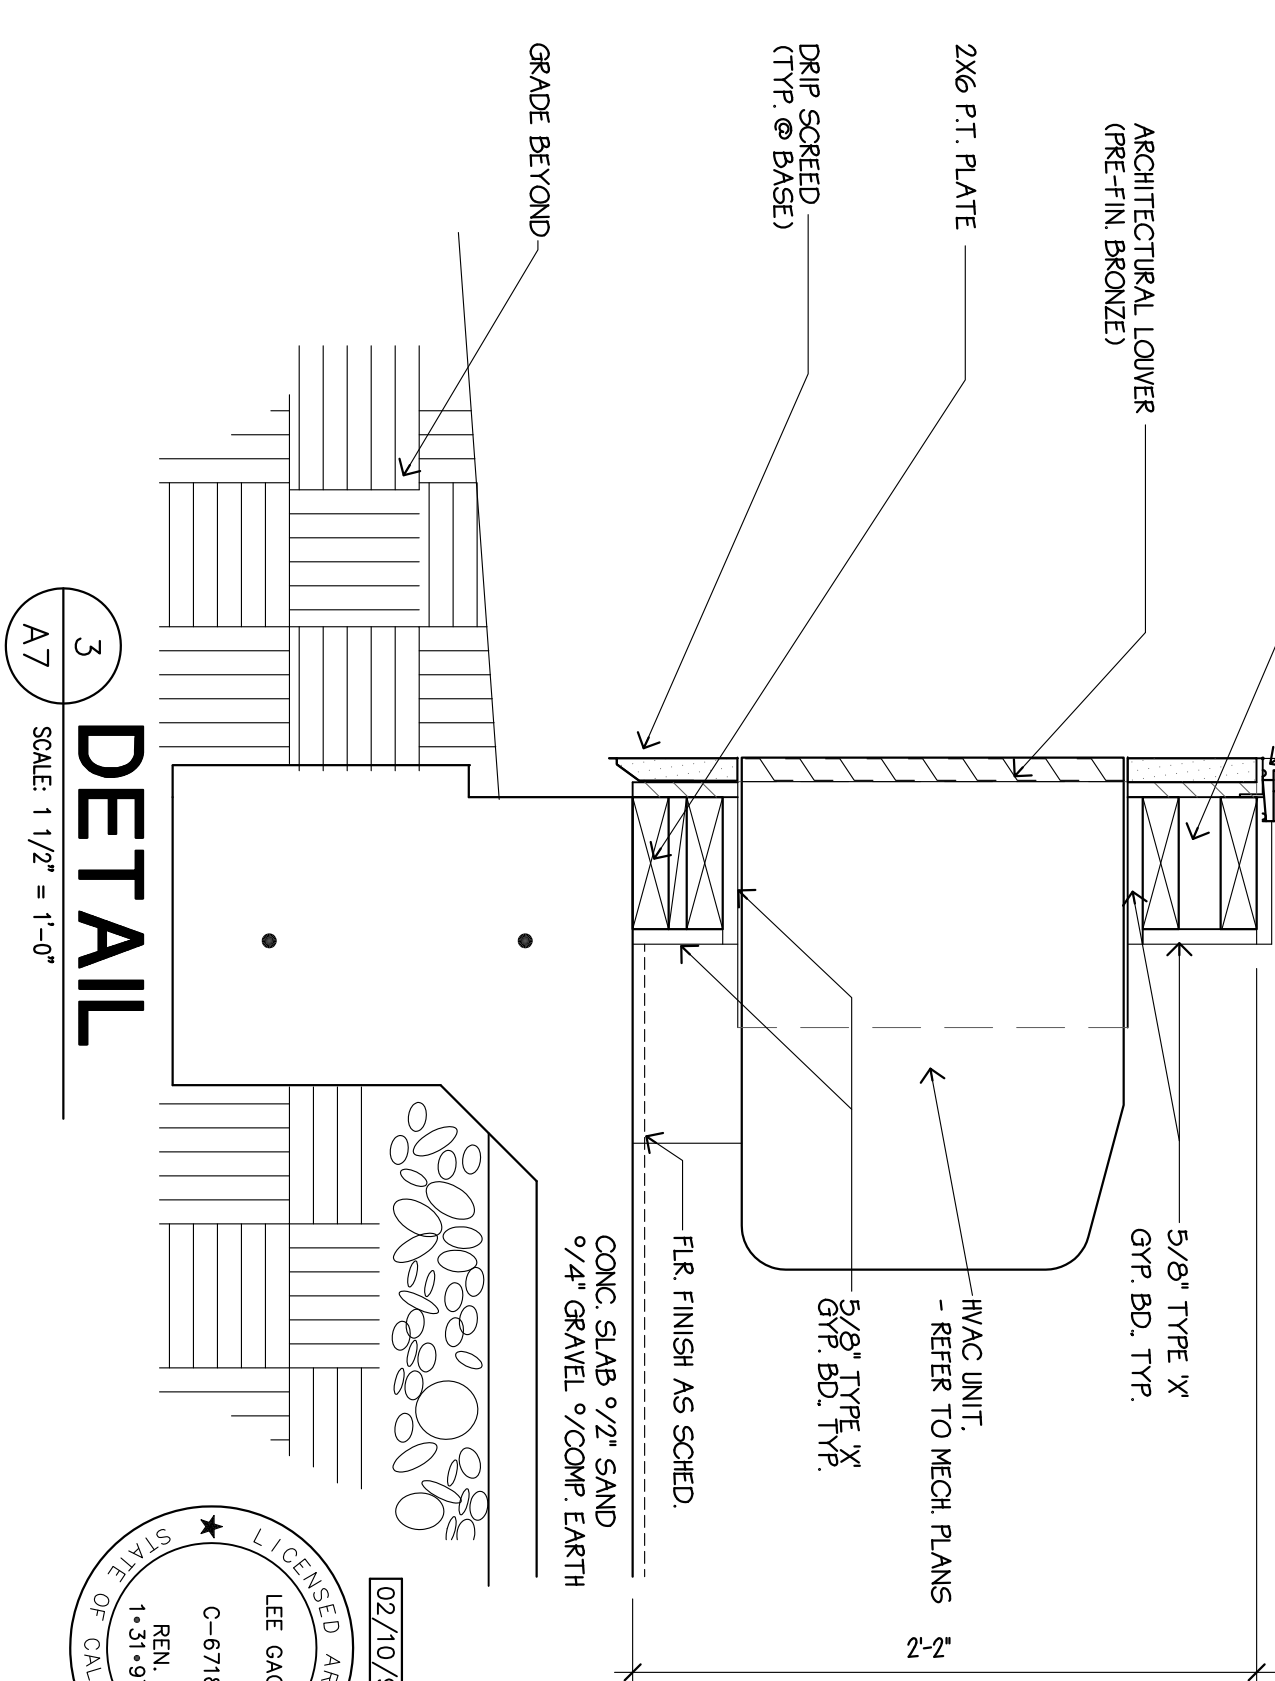

3
DETAIL
SCALE: 1 1/2" = 1'-0"

lee gage & associates
architects • engineers • planners

7636 n. ingram suite 107 fresno, california 93711 phone (209) 439-2222

THESE DRAWINGS, DESIGNS, SKETCHES, IDEAS & ARRANGEMENTS ARE THE SOLE & EXCLUSIVE PROPERTY OF LEE GAGE & ASSOCIATES, AND WERE CREATED AND DEVELOPED BY AND FOR THE ARCHITECT'S EXCLUSIVE USE ON AND IN CONJUNCTION WITH THE ARCHITECT'S WORK. NOTHING CONTAINED OR REPRESENTED ON THESE DOCUMENTS SHALL BE USED BY OR DISCLOSED TO ANY PERSON, FIRM OR CORPORATION FOR ANY PURPOSE, WITHOUT EXPRESSED WRITTEN CONSENT OF LEE GAGE & ASSOCIATES.


PROPOSED:
HAMPTON INN
CORPORATE DRIVE
SOUTH SAN FRANCISCO, CA.

by _____ date _____

drawn _____
checked _____

revised _____
project no. _____

A7
sheet SET NO.

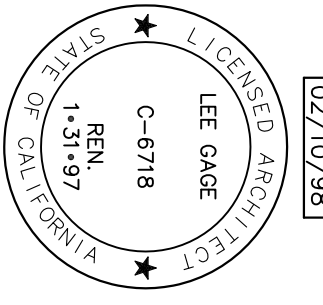

C:\SDSKPRO\A\SOUTHSFO\DWG\SFO-A7.DWG