




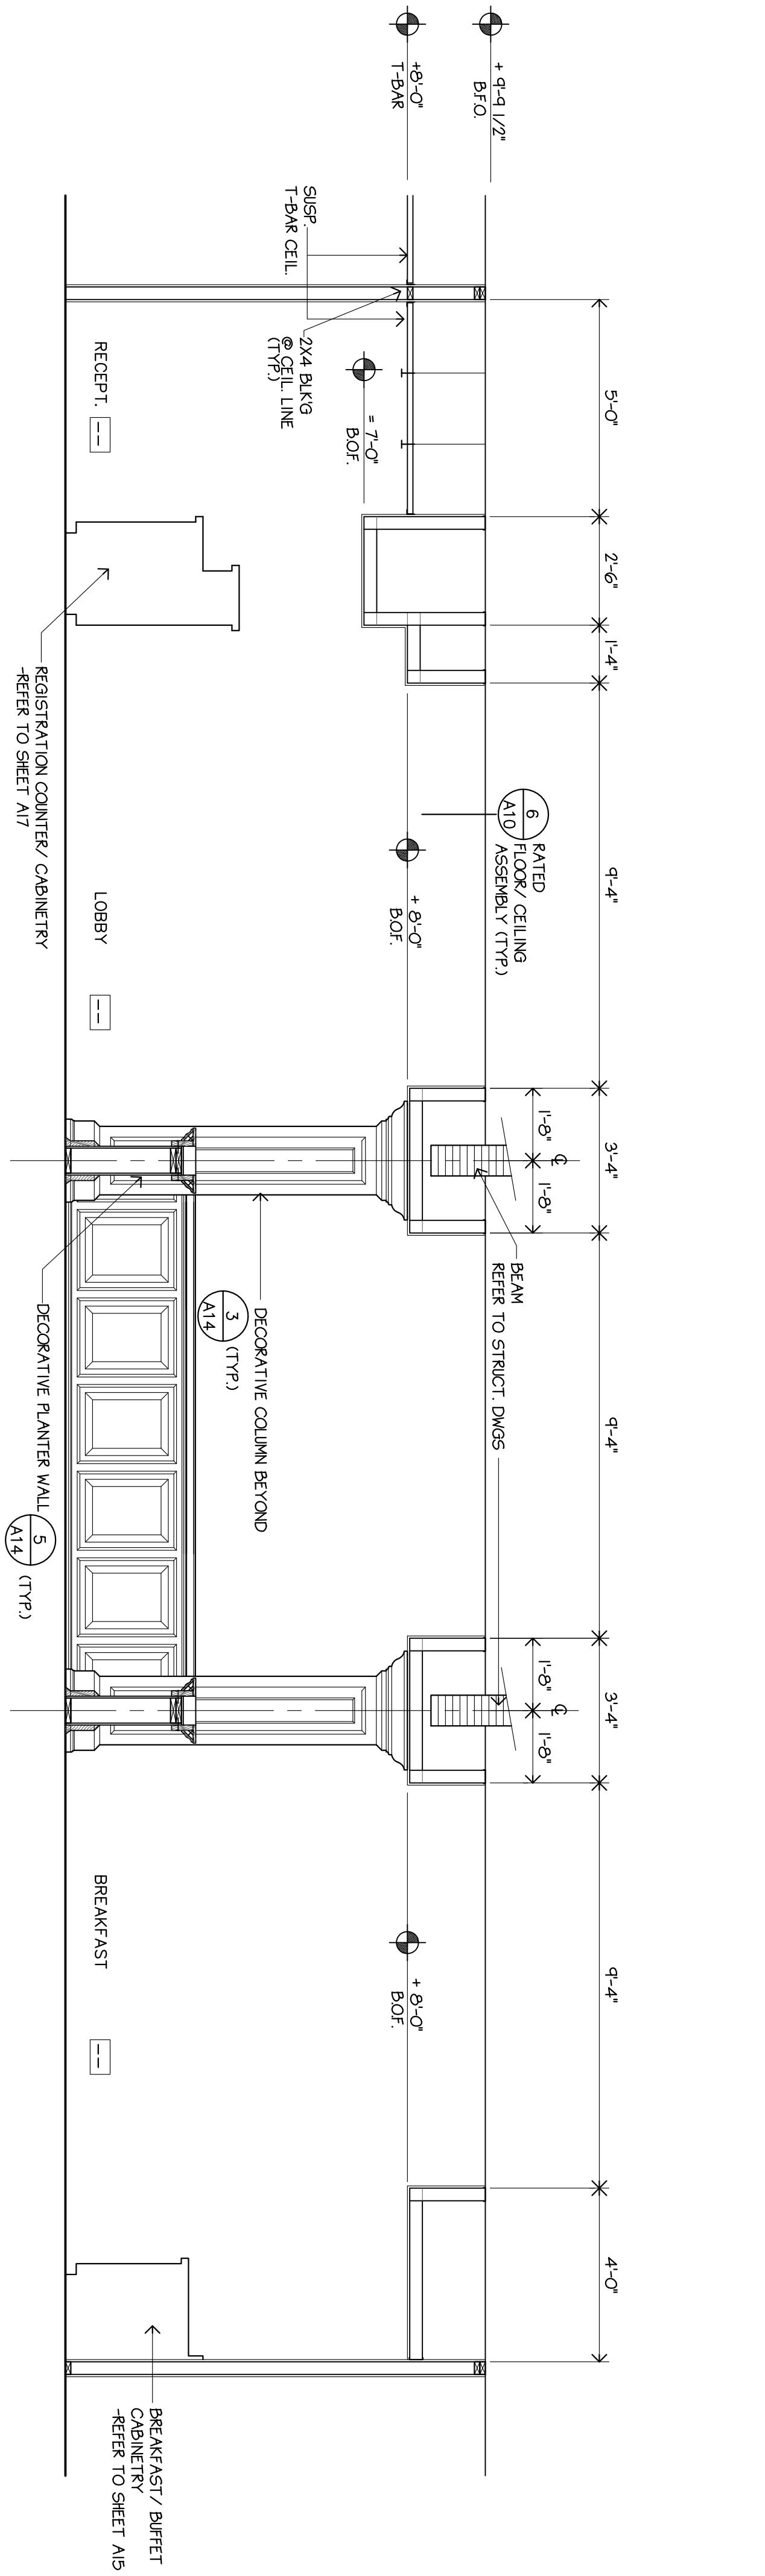


1 SOFFIT SECTION - THRU LOBBY
SCALE: 3/8"=1'-0"

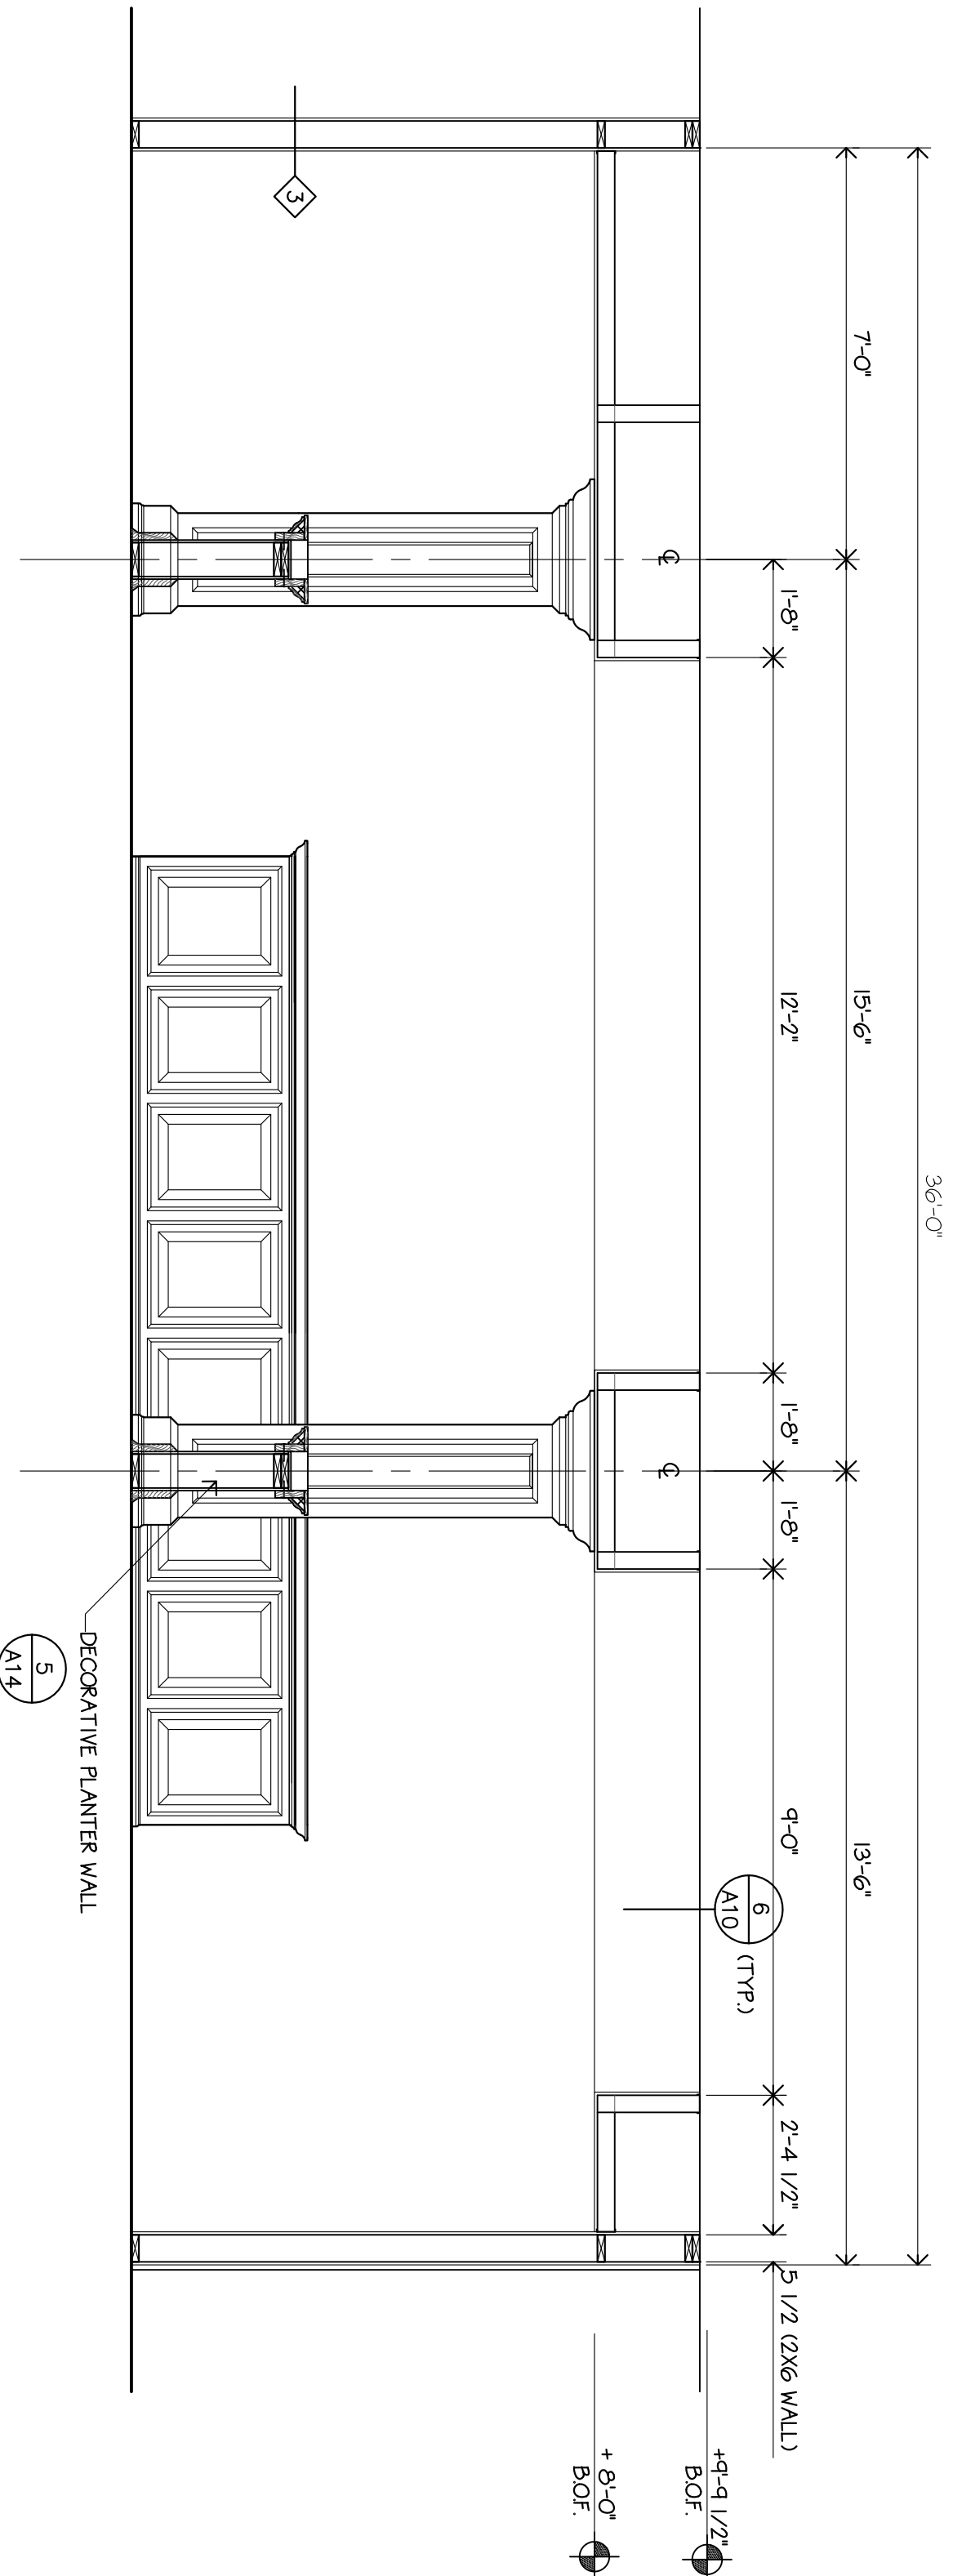

3 DECORATIVE COLUMN ELEVATION
SCALE: 1"=1'-0"

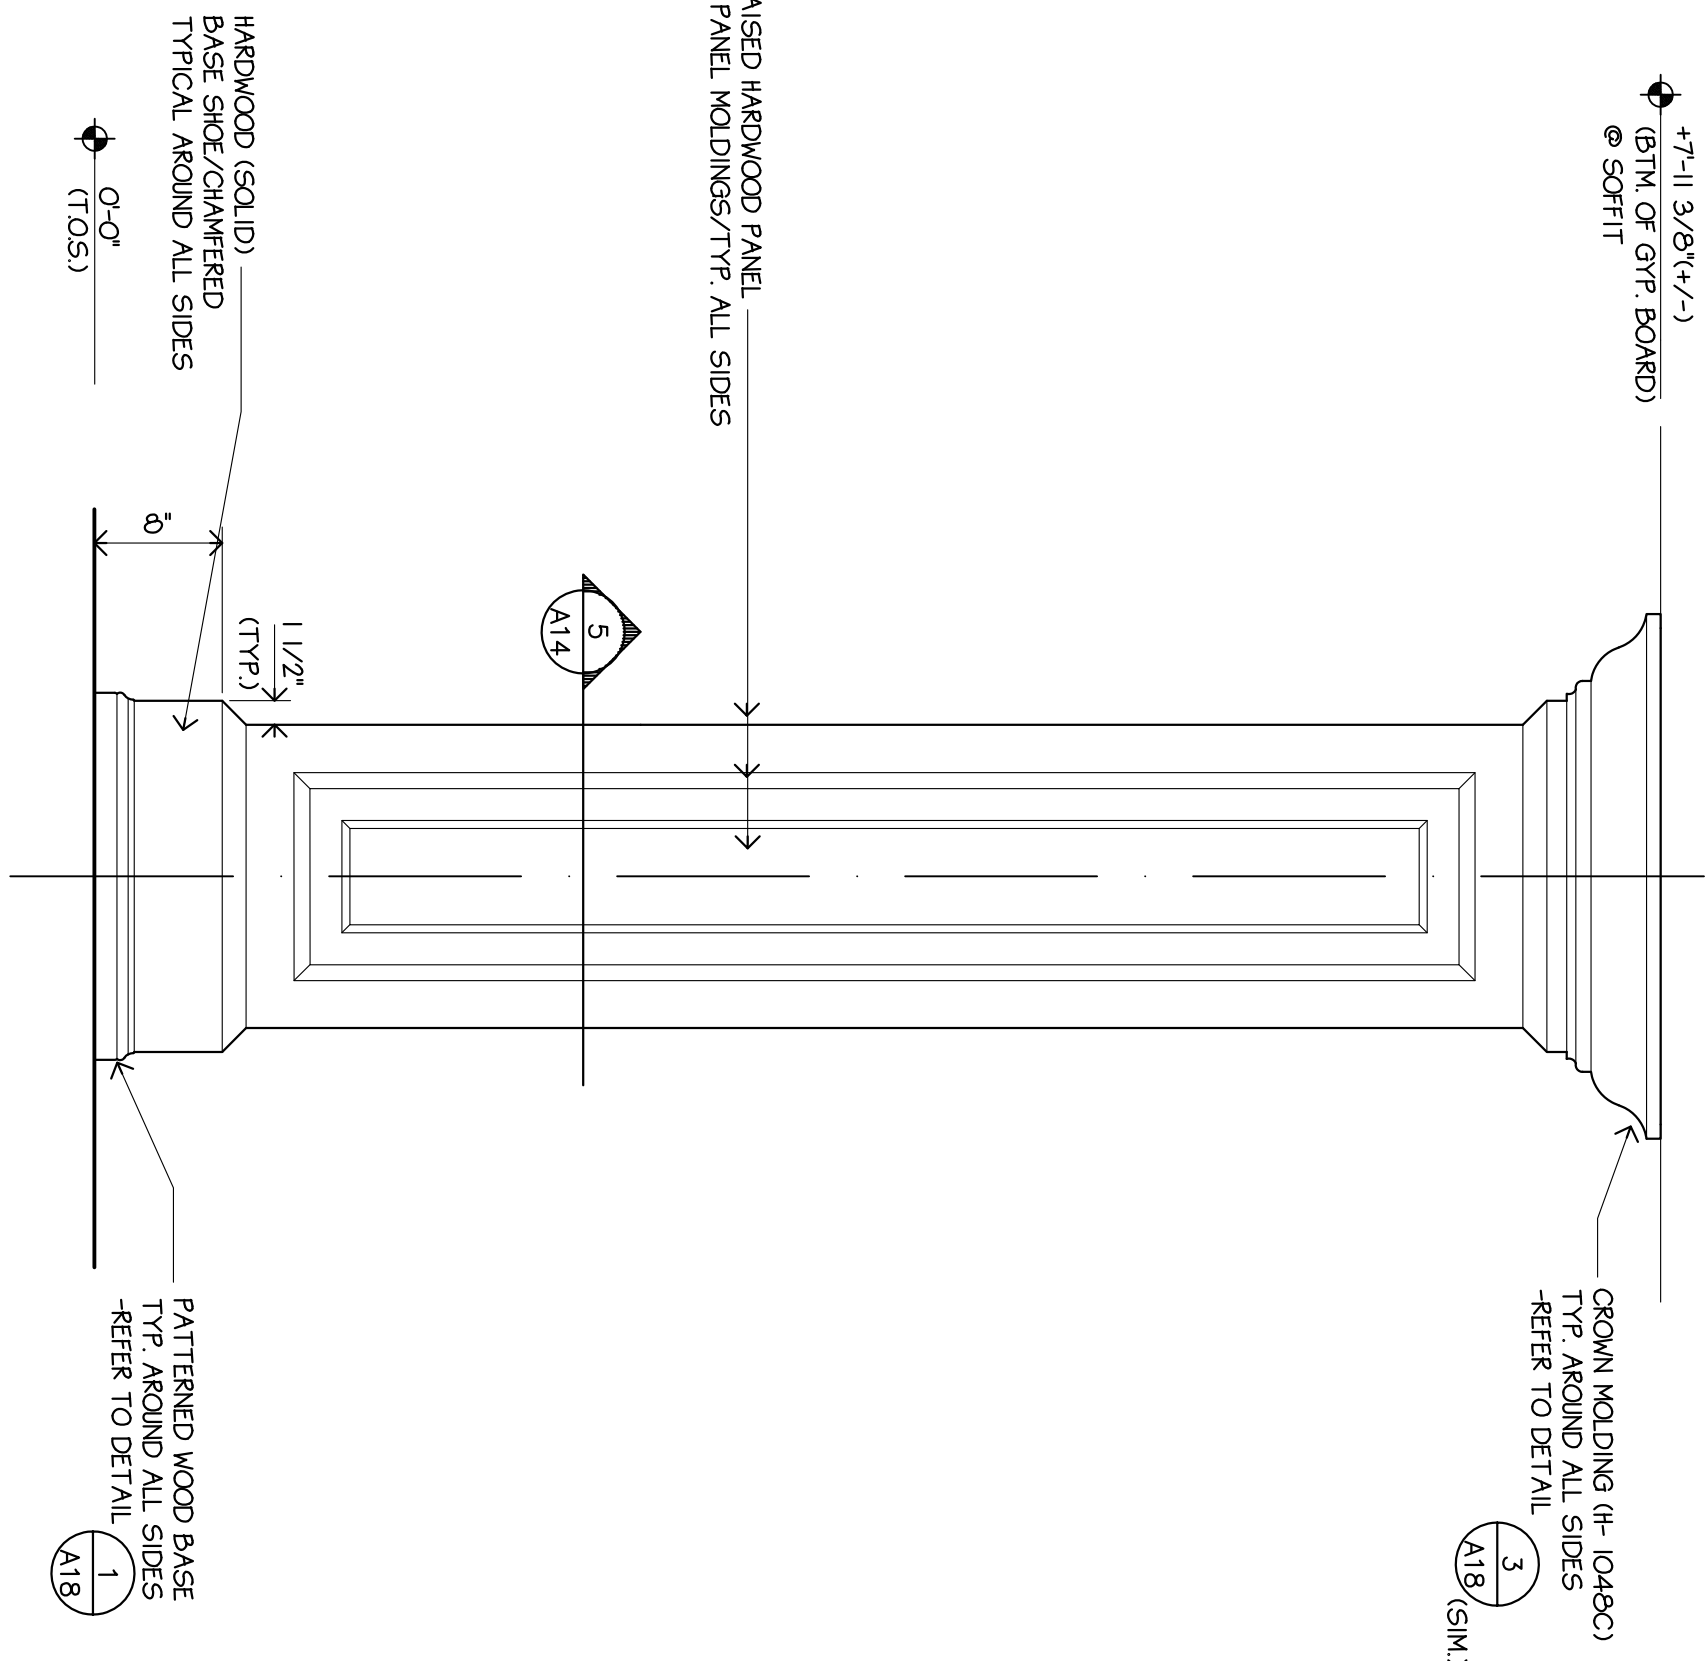


2 SOFFIT SECTION - THRU LOBBY
SCALE: 3/8"=1'-0"

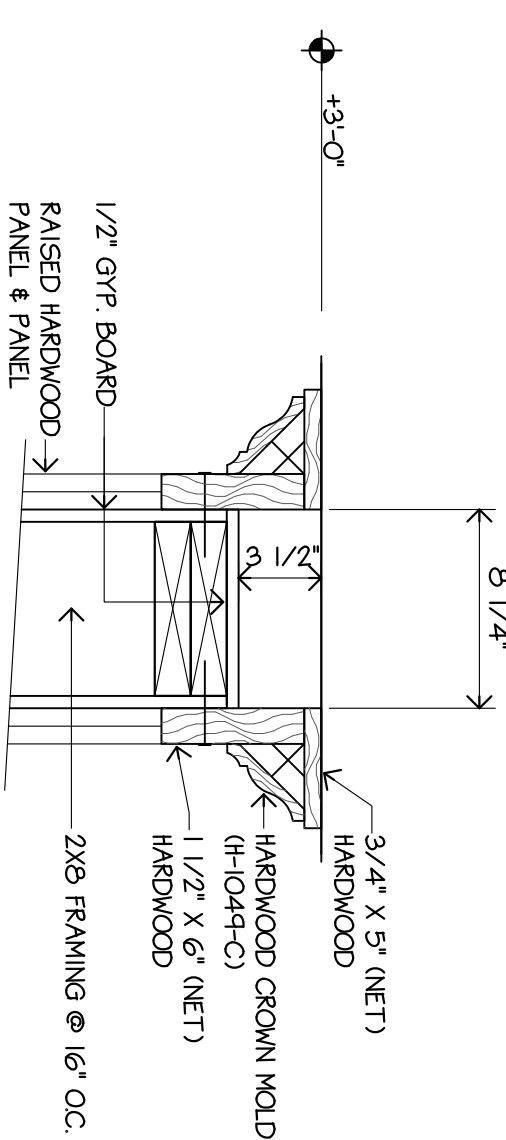


5 DECORATIVE WALL CAP DETAIL
SCALE: 1 1/2"=1'-0"

6 SECTION
SCALE: 1"=1'-0"

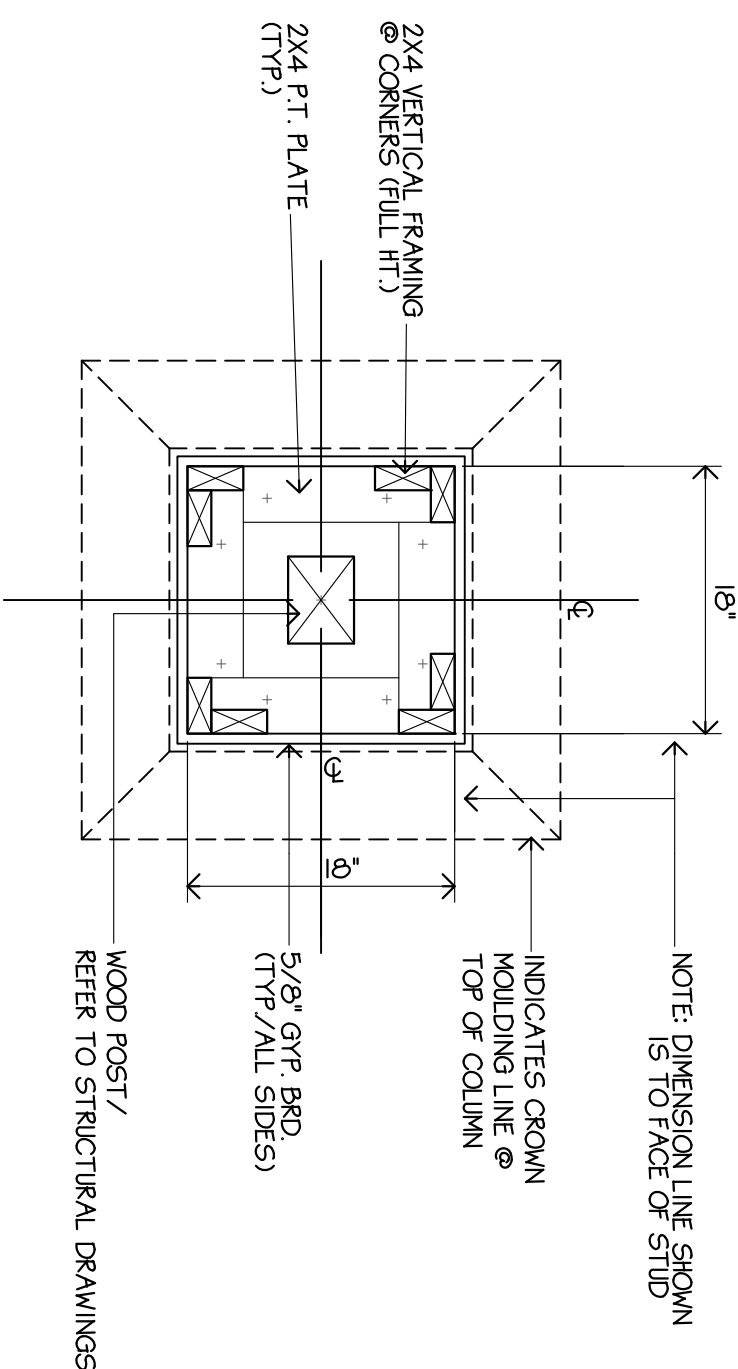

4 DECORATIVE WALL ELEVATION (TYP. ALL FACES)
SCALE: 3/4"=1'-0"

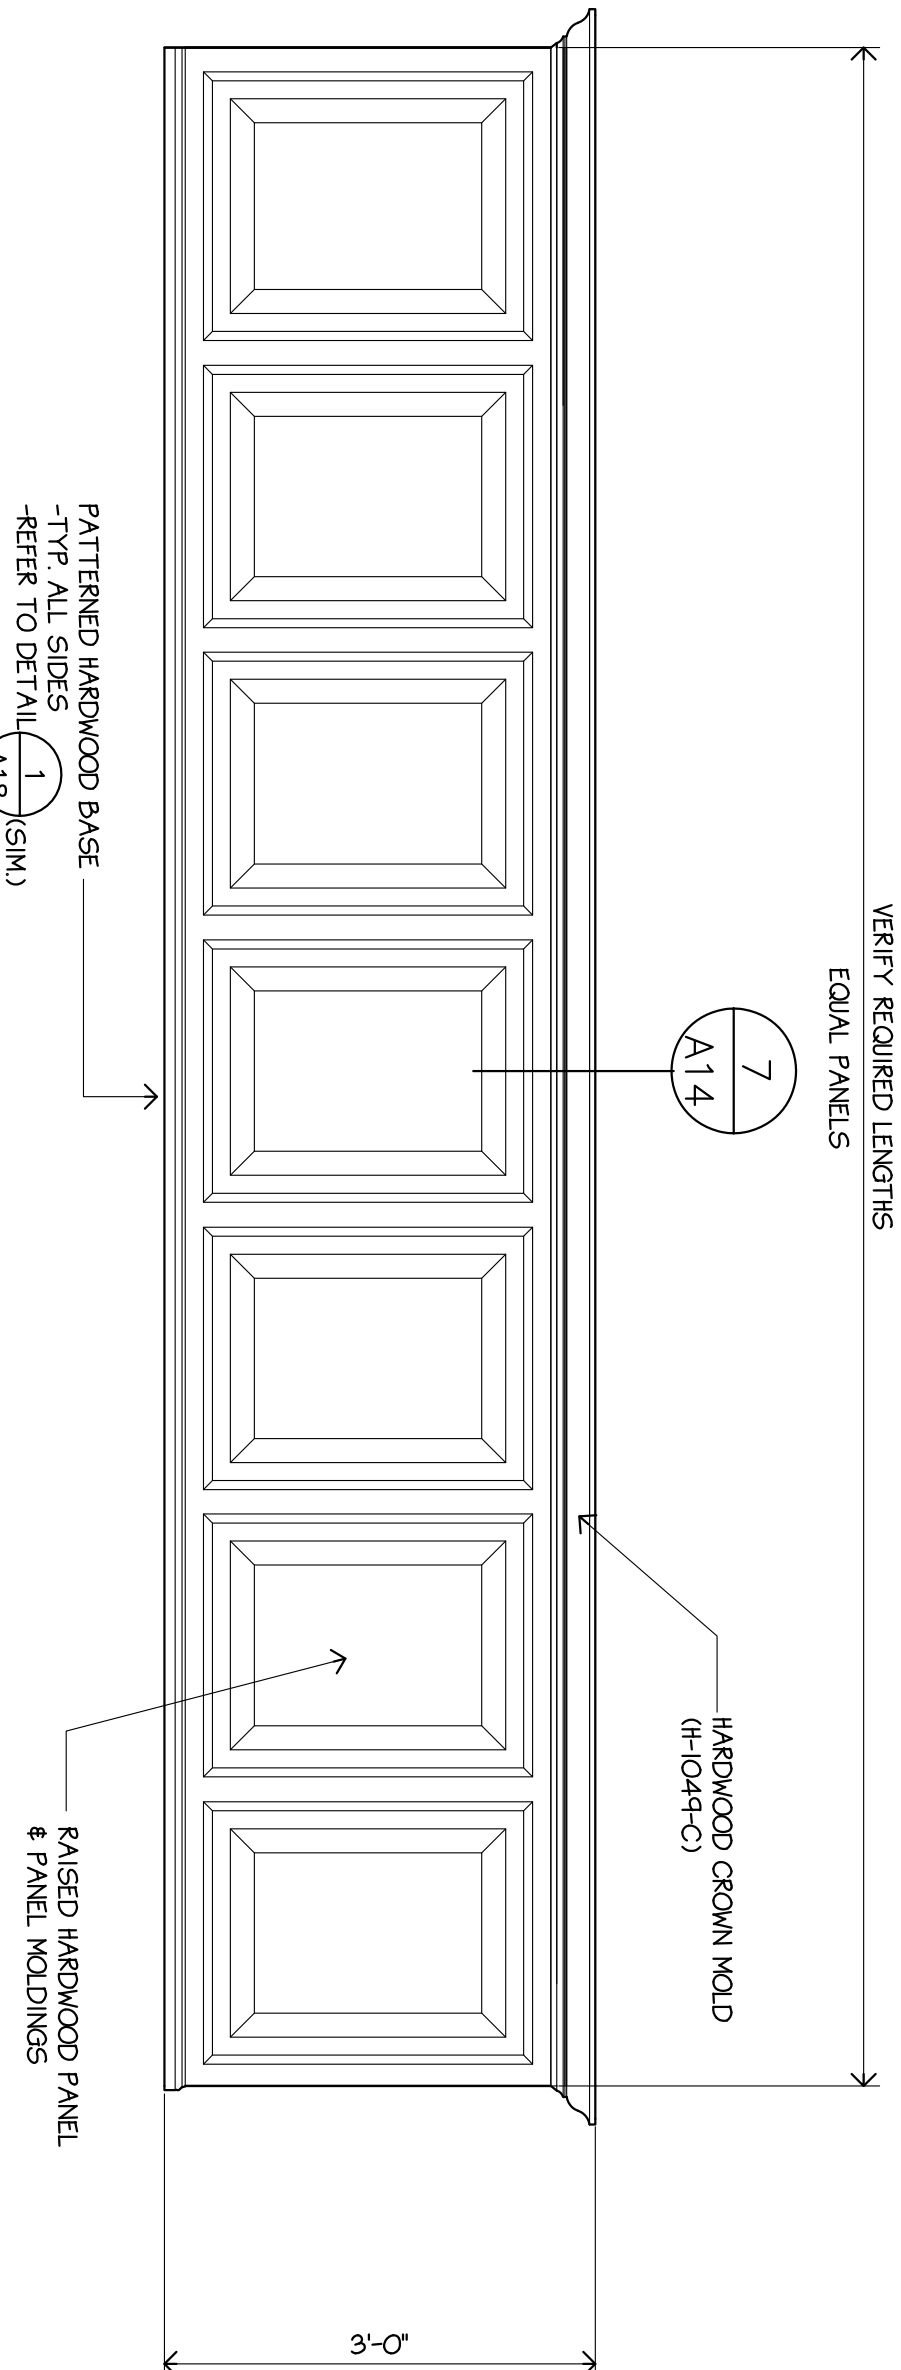

THESE DRAWINGS, DESIGNS, SKETCHES, IDEAS & ARRANGEMENTS ARE THE SOLE & EXCLUSIVE PROPERTY OF LEE GAGE & ASSOCIATES, AND WERE CREATED AND DEVELOPED BY AND FOR THE ARCHITECT'S EXCLUSIVE USE. ON AND IN CONJUNCTION WITH THE ARCHITECT'S WORK, NOTHING CONTAINED OR REPRESENTED ON THESE DOCUMENTS SHALL BE USED BY OR DISCLOSED TO ANY PERSON, FIRM OR CORPORATION FOR ANY PURPOSE WITHOUT EXPRESSED WRITTEN CONSENT OF LEE GAGE & ASSOCIATES.

lee gage & associates
architects • engineers • planners
7636 n. ingram suite 107 fresno, california 93711 phone (209) 439-2222

PROPOSED:
HAMPTON INN
CORPORATE DRIVE
SOUTH SAN FRANCISCO, CA.

A14
sheet
set no.

LEE GAGE C-6718

by
date
drawn
checked
revised
project no.

LF026/97
LEE GAGE
C-6718
REU
1/31/99
STATE OF CALIFORNIA
LICENSED ARCHITECT