

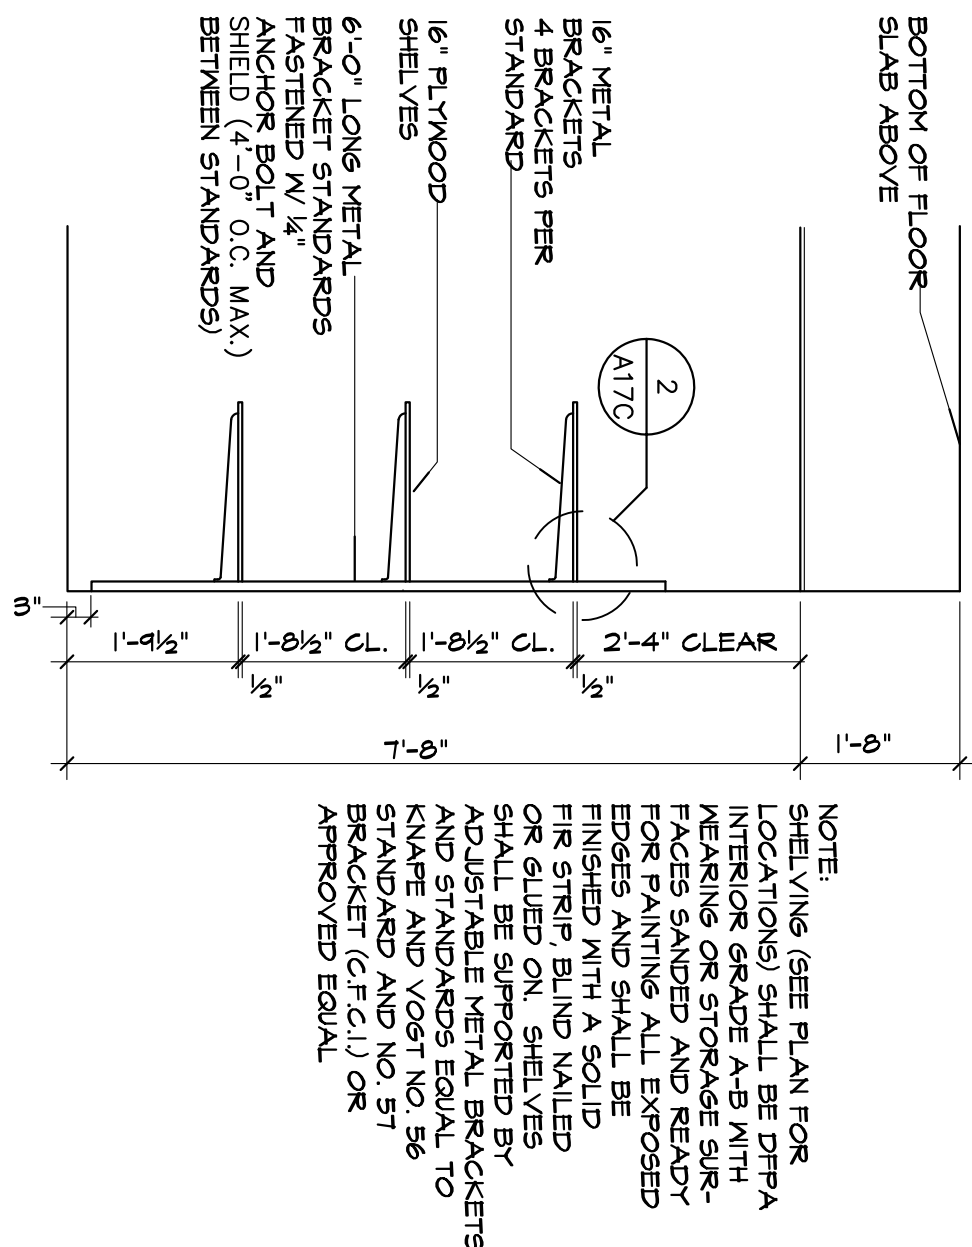


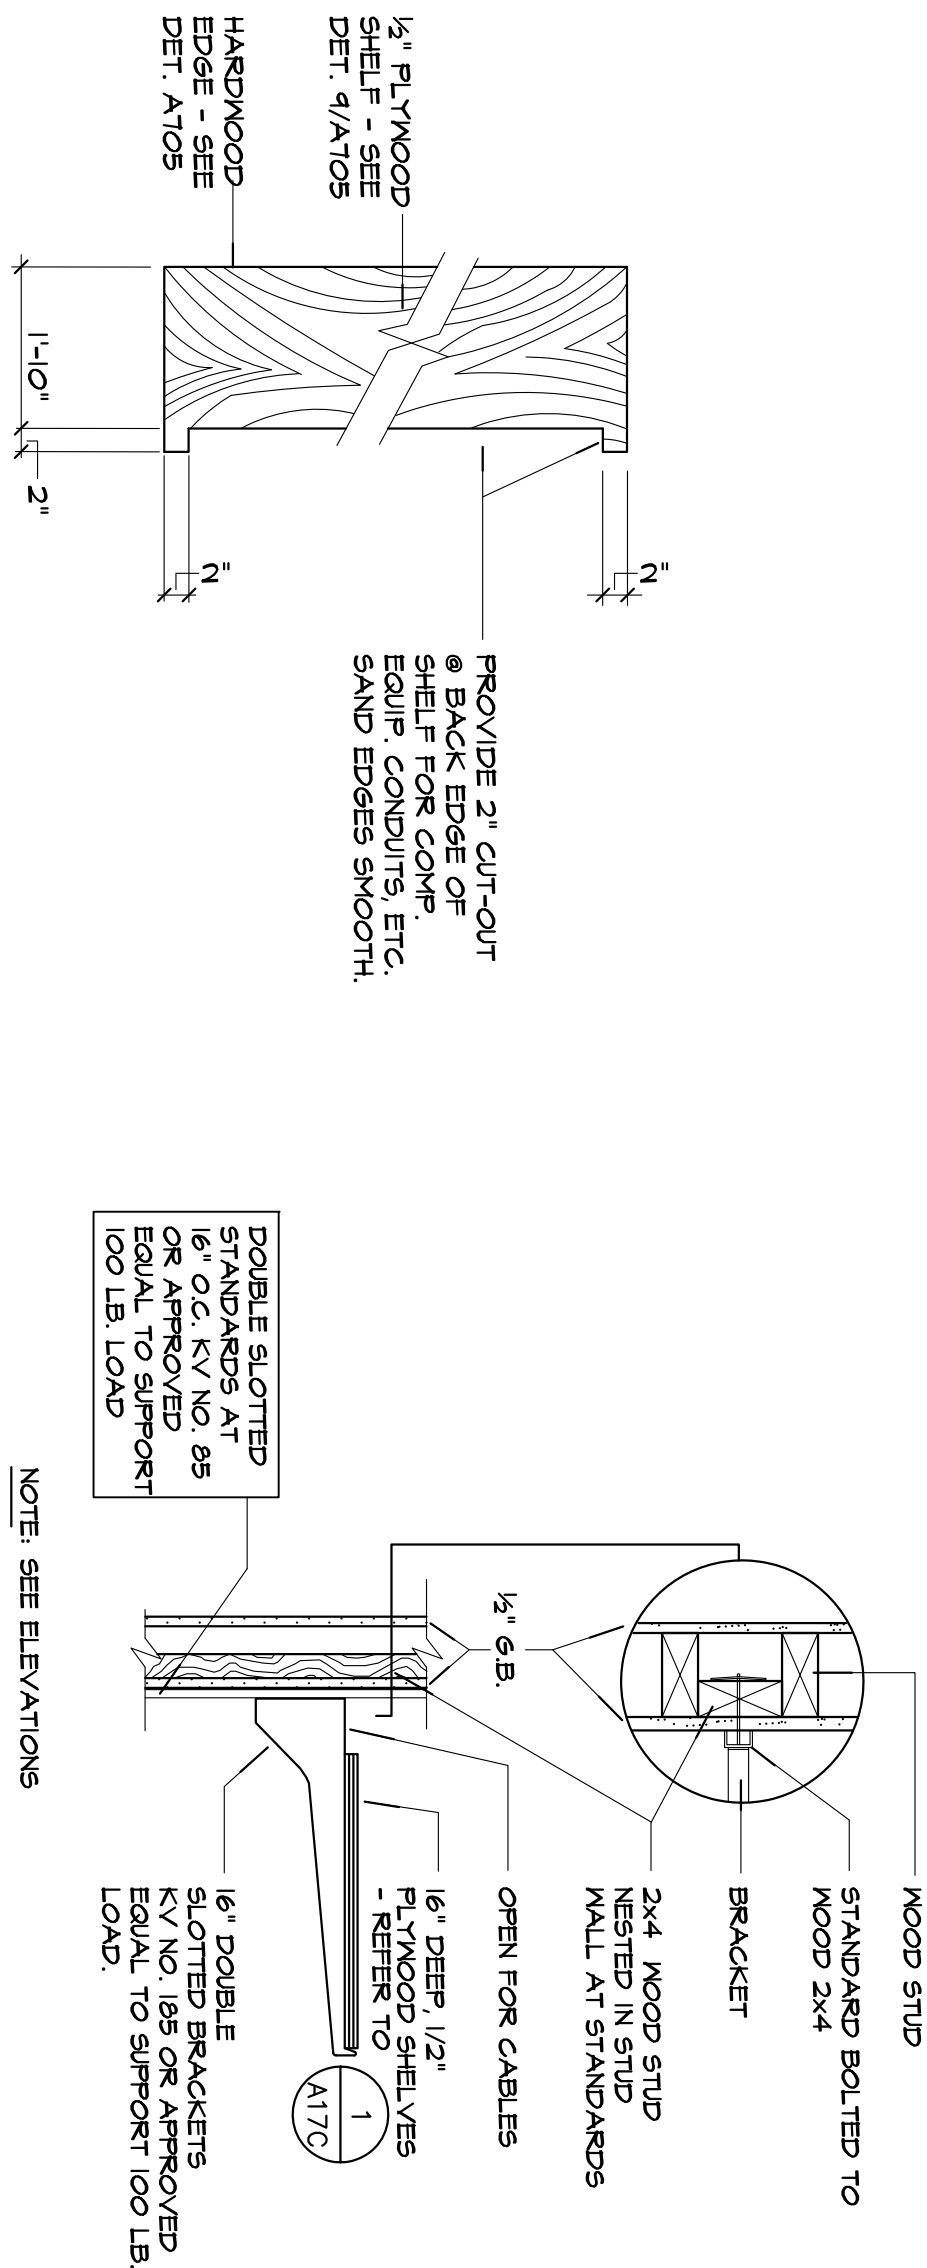

1 PBX SHELF PLAN

2 PBX SHELF SECTION


3 SHELF SECTION

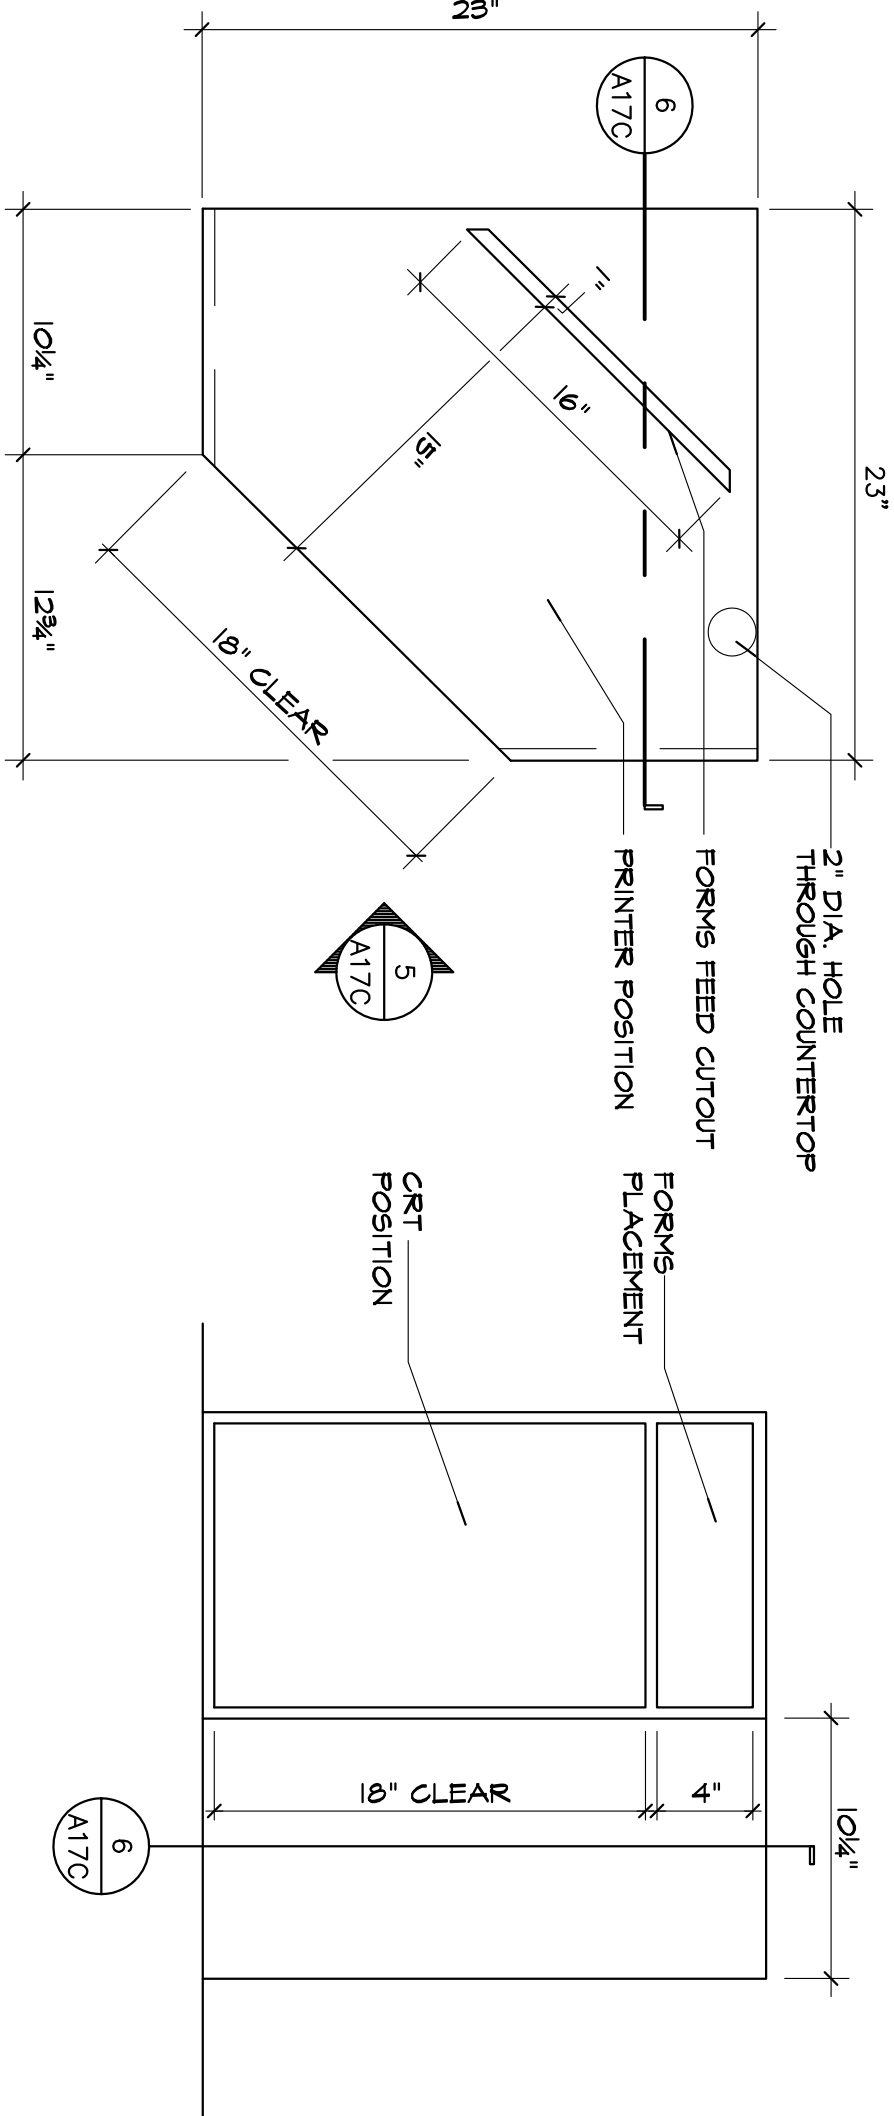


4 CRT/PRINTER MODULE

5 MODULE ELEVATION

6 MODULE SECTION

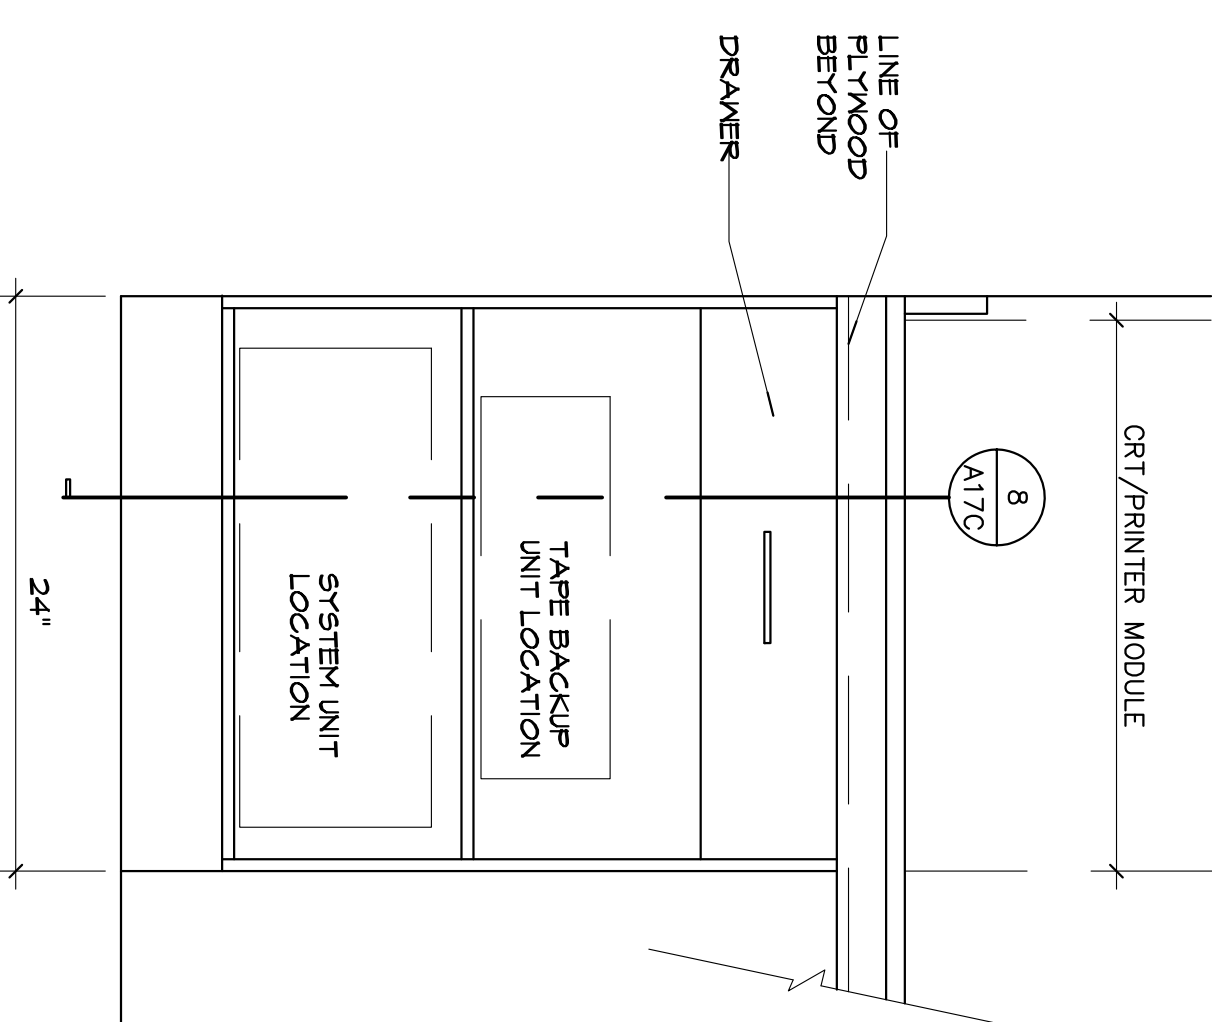

7 SHELF ELEVATION

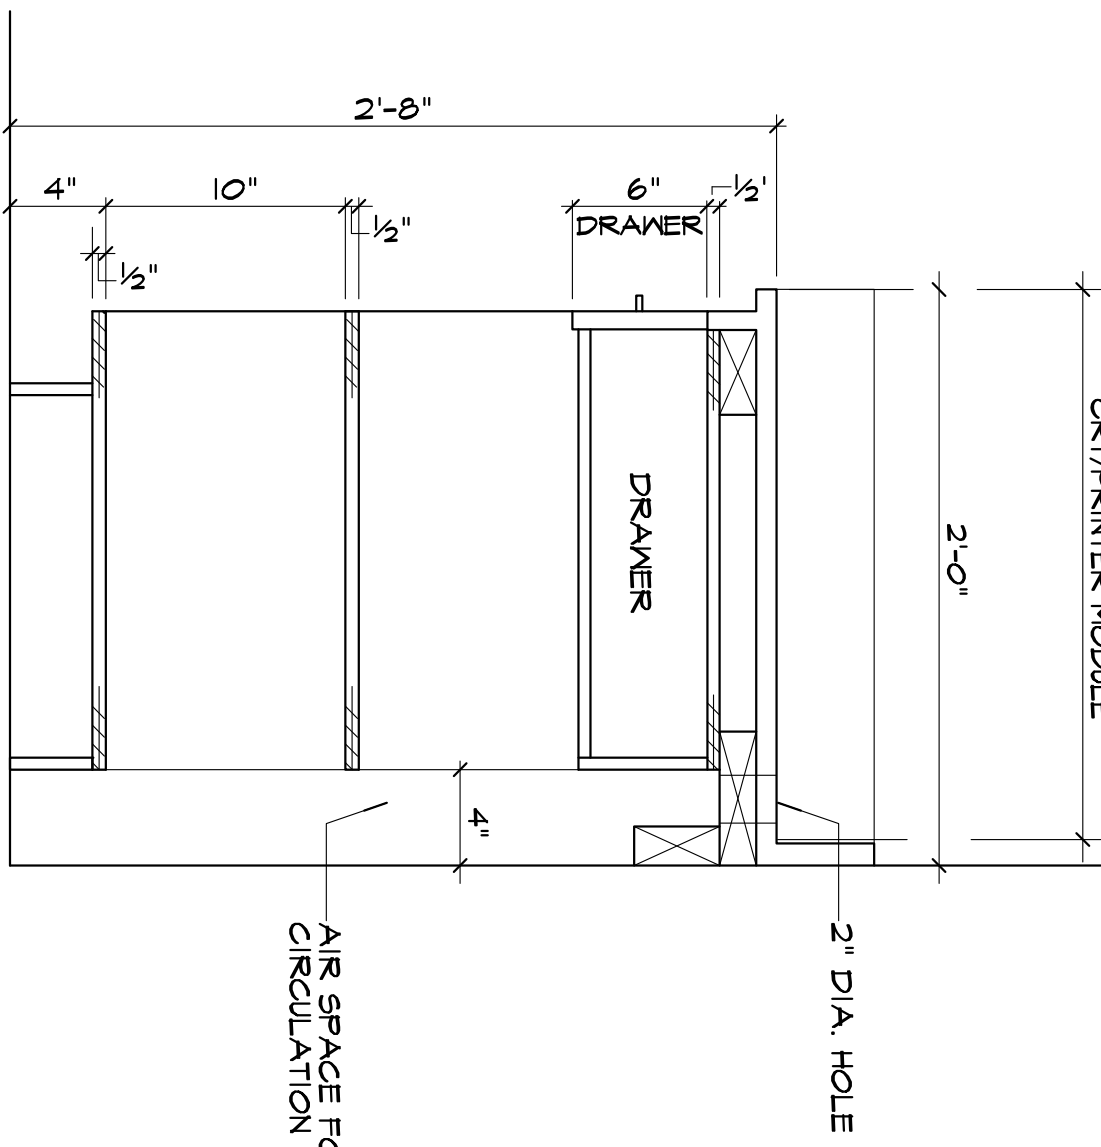

8 UNDERCOUNTER SHELF SECTION

