

BEAM NO.	BEAM SIZE	BEARING ELEVATION	REMARKS	BEAM NO.	BEAM SIZE	BEARING ELEVATION	REMARKS
(J1)	11 7/8" DEEP -1-JOIST (24" O.C.)	9'-9 1/4"	TJPRO/250 TYPICAL THRU-OUT BUILDING (J.L.O.)	(B5)	8 3/4" X 27" DP. GLB.	-	COMB. 24F-V4
(J2)	11 7/8" DEEP -1-JOIST (24" O.C.)	9'-9 1/4"	TJPRO/250 TYPICAL WITHIN CORRIDOR AREAS	(B6)	6 3/4" X 30" DP. GLB.	-	COMB. 24F-V4
(J3)	2410 D.F. #1 FLOOR JOIST (16" O.C.)	VARIES	LANDINGS @ STAIRWELLS	(B7)	8 3/4" X 30" DP. GLB.	-	COMB. 24F-V4
(H1)	6x12 D.F. #2 HEADER	VARIES	EXTERIOR WINDOW HEADERS	(B8)	10 3/4" X 33" DP. GLB.	-	COMB. 24F-V4
(H2)	6x8 D.F. #2 HEADER	VARIES	INTERIOR CORRIDOR HEADERS	(B9)	8 3/4" X 13 1/2" DP. GLB.	-	COMB. 24F-V4
(H3)	6x8 D.F. #2 HEADER	VARIES	INTERIOR CORRIDOR DOOR HEADERS	(B10)	1 3/4" X 14" 18G. PSL.	-	TRUS-JOIST PARALLAM PSL
(B1)	1 3/4" X 11 7/8" DP. 1.9E LVL	9'-9 1/4"	TRUS-JOIST MICROLAM LVL	(B11)	6 3/4" X 30" DP. GLB.	-	COMB. 24F-V4
(B2)	5 1/8" X 21" DP. GLB.	9'-0 1/8"	COMB. 24F-V4	(B12)	8 3/4" X 12" DP. GLB.	-	COMB. 24F-V4
(B3)	10 3/4" X 33" DP. GLB.	-	COMB. 29F-V4	(B13)	3 1/2" X 11 7/8" DP. 2.0E PSL	-	TRUS-JOIST PARALLAM PSL
(B4)	6 3/4" X 30" DP. GLB.	-	COMB. 24F-V4	(B14)	8 3/4" X 15" DP. GLB.	-	COMB. 24F-V4

SCALE: 1"=1'-0"

1/16"

2X PLK.G

LOAD BEARING WALL ABOVE (STACKED OVER WALL BELOW)

2
DETAIL
SCALE: 1 1/2"=1'-0"

4x4 B.L.G.
@ TOP CHORD OF
FLOOR JOIST
(DIRECTLY U/PLYWOOD)

2x4 CLIPS
@ OAK CORNERS
OF EA. 4x4 B.L.G.


OAK COIL STRAP
- NAIL W/OA @ 7" O.C.

2a
DETAIL
SCALE: 1 1/2"=1'-0"

FLOOR SHEATHING

OAK COIL STRAP

FLOOR JOISTS
(I-JOISTS)

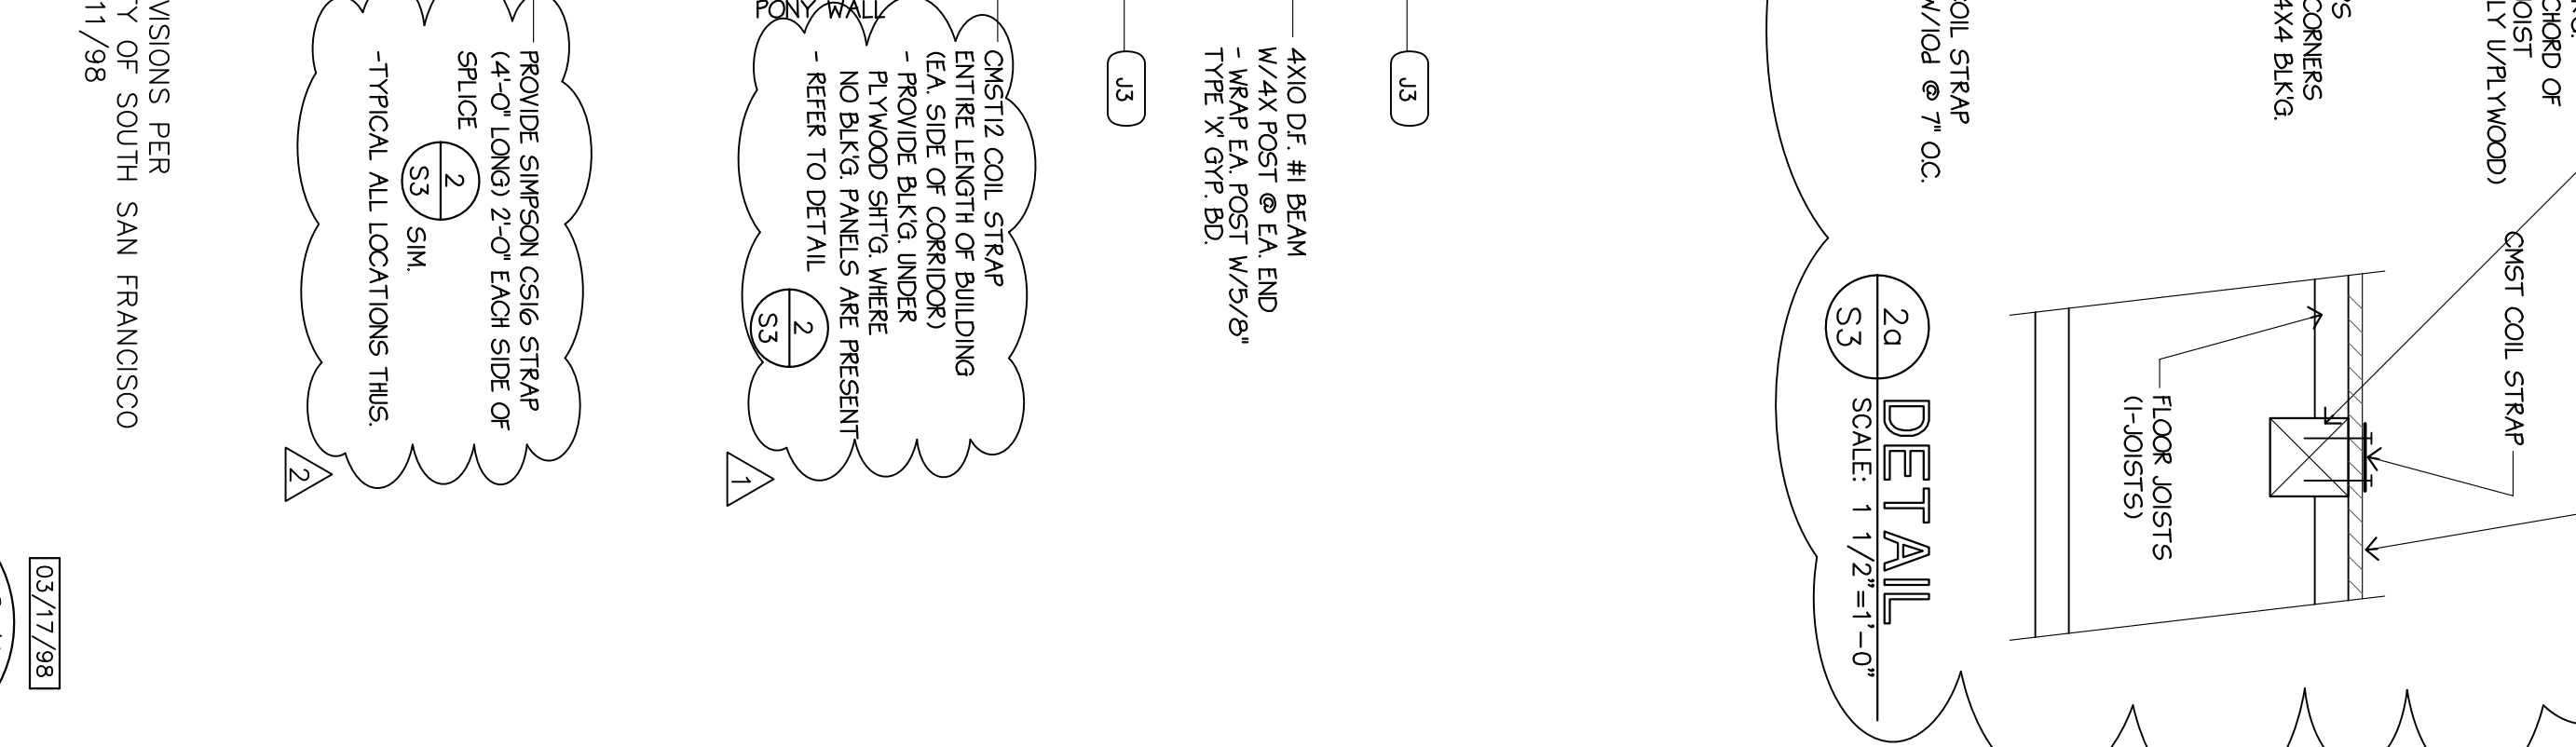

3/4" STEEL SHEATHING (RECESSED)
 1/2" SMC (WOOD JOIST HANGING UNBLOCKED (46/24) T&G
 - NAIL W/10d @ 12" O.C. (FIELD)
 - RUN PERPENDICULAR TO JOIST /TYP. ALL AREAS
 PROVIDE MINIMUM B.L.G. @ ALL FLOOR
 JOISTS PER MFG. RECOMMENDATIONS
 PROVIDE DBL. FLOOR JOISTS UNDER ALL BEARING WALLS
 - MAX. GTS/DETH ONE JOIST DEPTH
 PROVIDE STUD UNDER ALL FLOOR JOISTS/ ROOF TRUSSES.

LEE GAGE C-6718

2	REVISIONS PER CITY OF SOUTH SAN FRANCISCO 3/11/98
1	REVISIONS PER CITY OF SOUTH SAN FRANCISCO 2/5/98

drawn

checked

revised

revised

project no.

sheet
SET NO.

55

THESE DRAWINGS, DESIGNS, SKETCHES, IDEAS & ARRANGEMENTS ARE THE SOLE & EXCLUSIVE PROPERTY OF LEE GAGE & ASSOCIATES, AND WERE CREATED AND DEVELOPED BY AND FOR THE ARCHITECT'S EXCLUSIVE USE ON AND IN CONJUNCTION WITH THE ARCHITECT'S WORK. NOTHING CONTAINED OR REPRESENTED ON THESE DOCUMENTS SHALL BE USED BY OR DISCLOSED TO ANY PERSON, FIRM OR CORPORATION FOR ANY PURPOSE WITHOUT EXPRESSED WRITTEN CONSENT OF LEE GAGE & ASSOCIATES.

PROPOSED:
HAMPTON INN
CORPORATE DRIVE
SOUTH SAN FRANCISCO, CA.

lee gage & associates

architects • engineers • planners

7636 n. ingram suite 107 fresno california 93711 phone (209) 439-2222

LEE GAGE & ASSOC.

C:\SDSKPROJ\SOUTHSFO\DWG\SFO-S3.DWG