



TOP BARS

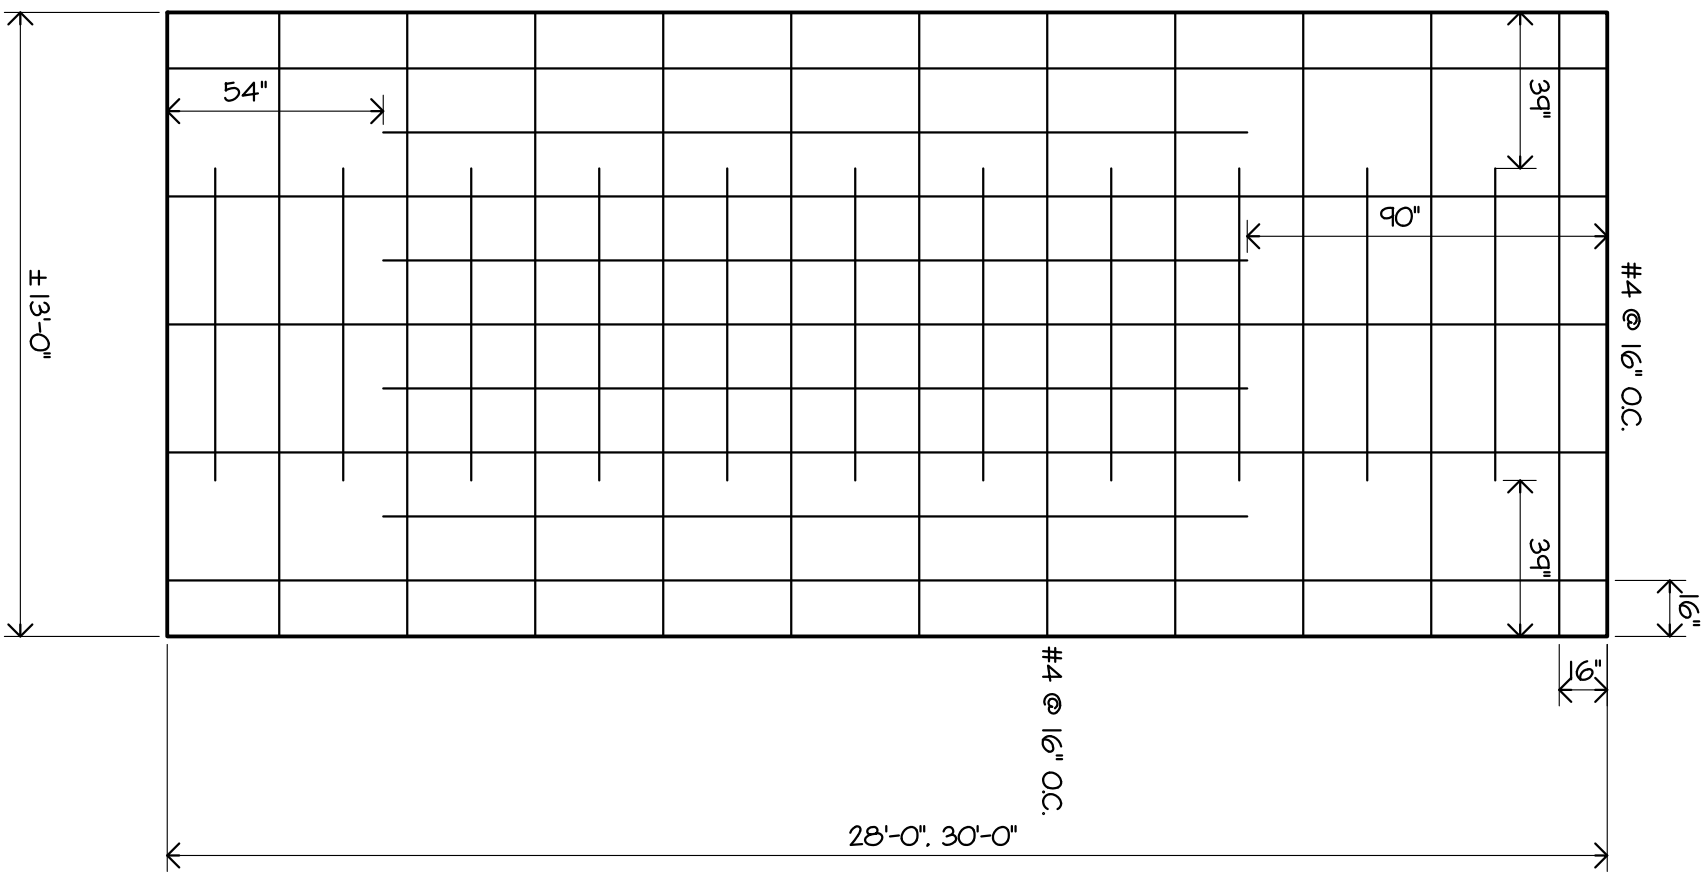


BOTTOM BARS

NOTE:  
ALTERNATE REBAR LAYOUT FOR ALL SLAB AREAS  
MAY BE #4 BARS @ 16" O.C. EACH WAY (TOP & BOTTOM OF SLAB)

1 SLAB A  
SCALE: 1/4" = 1'-0" (THICKNESS = 6.5")

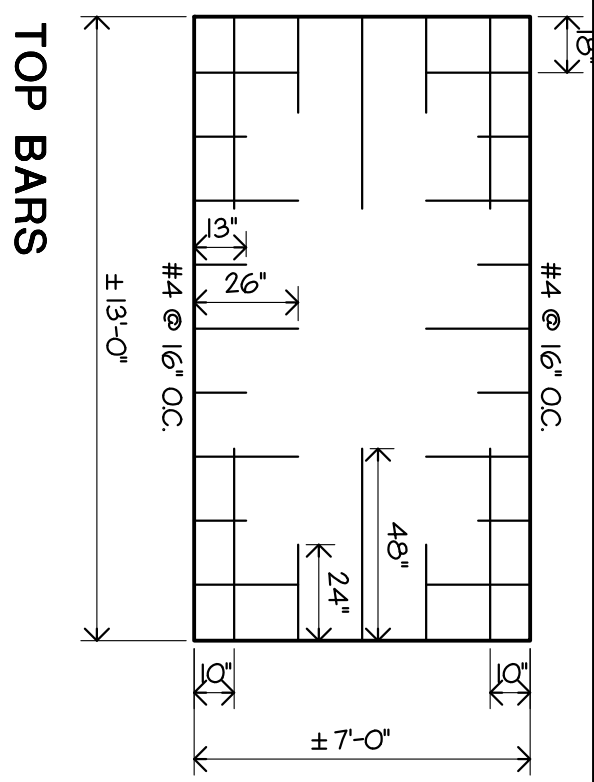

TOP BARS

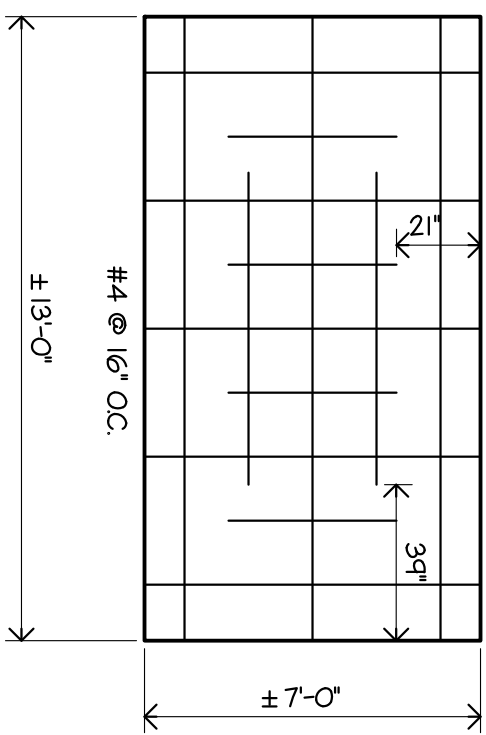


BOTTOM BARS

NOTE:  
ALTERNATE REBAR LAYOUT FOR ALL SLAB AREAS  
MAY BE #4 BARS @ 16" O.C. EACH WAY (TOP & BOTTOM OF SLAB)


2 SLAB B  
SCALE: 1/4" = 1'-0" (THICKNESS = 4 1/2")

REINFORCING  
- REFER TO SLAB LAYOUT  
THIS SHEET

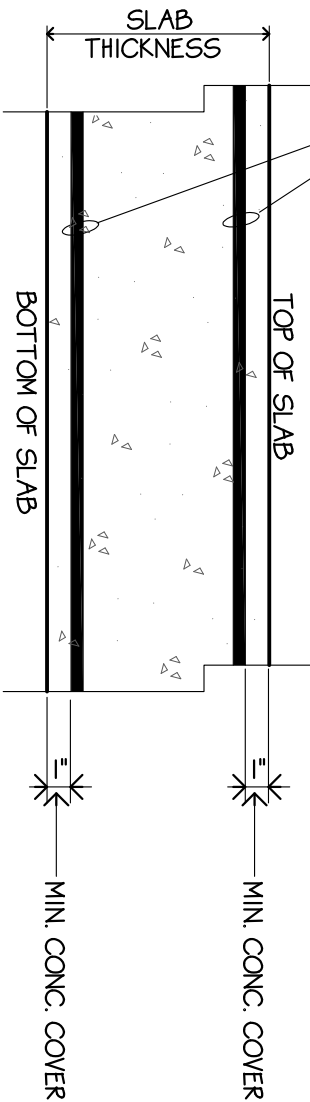


3 DETAIL / SLAB SECTION

S11 NO SCALE

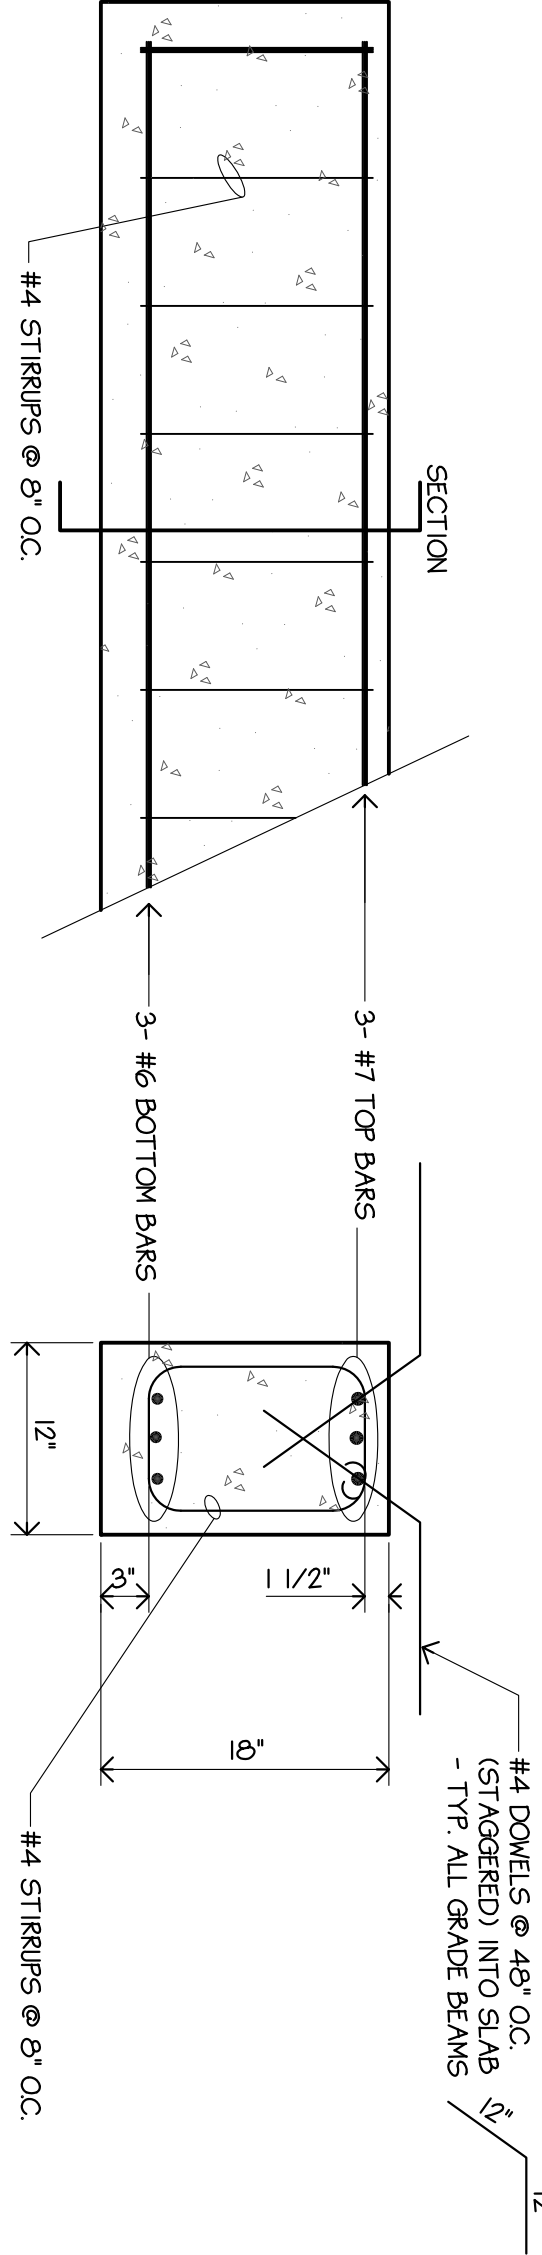


ELEVATION

4 GRADE BEAM NO. 1 (PERIMETER)  
SCALE: 1" = 1'-0"

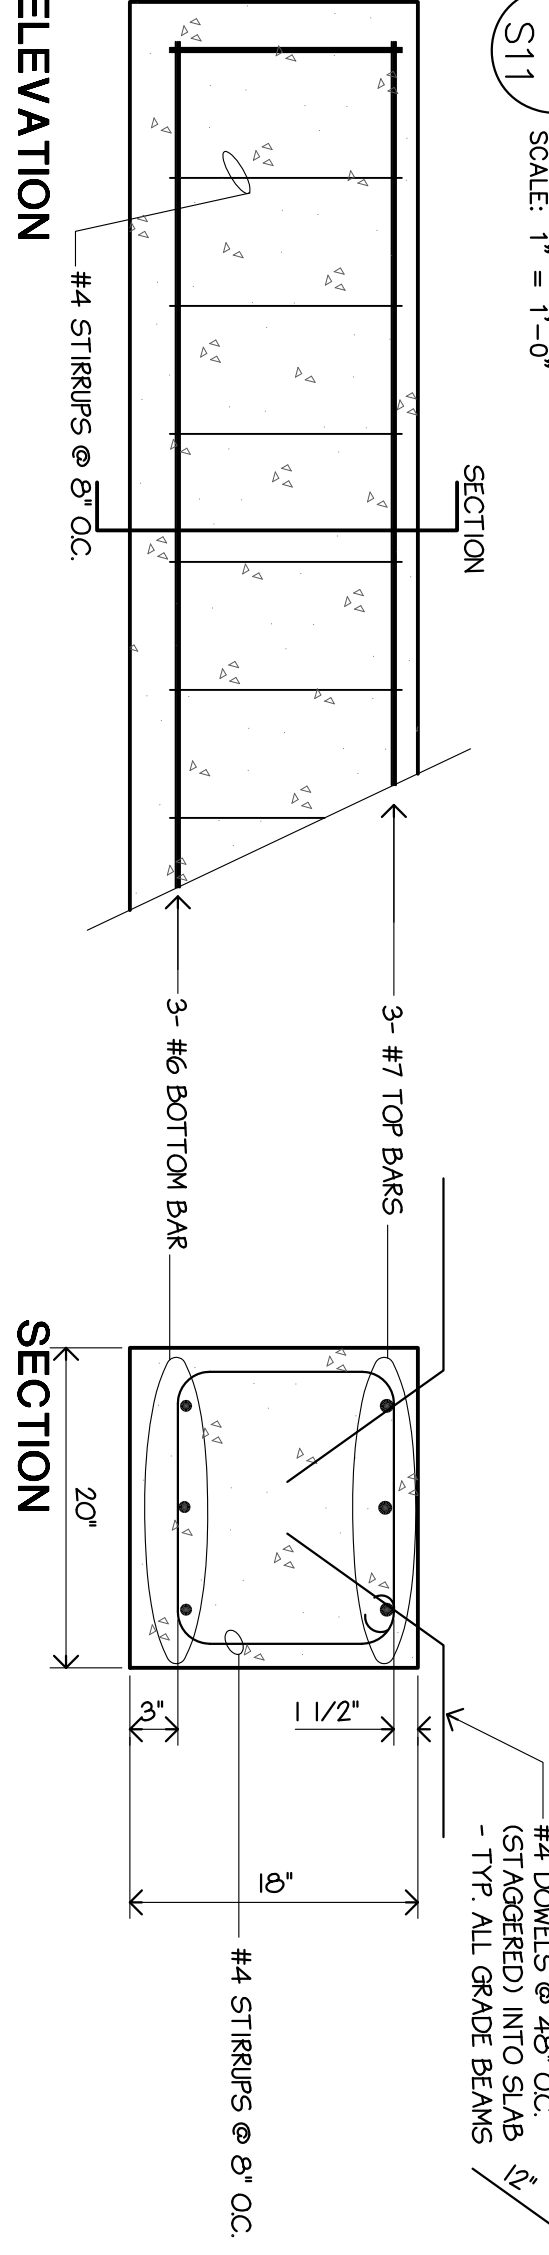


ELEVATION

5 GRADE BEAM NO. 2 (HALLWAYS)  
SCALE: 1" = 1'-0"

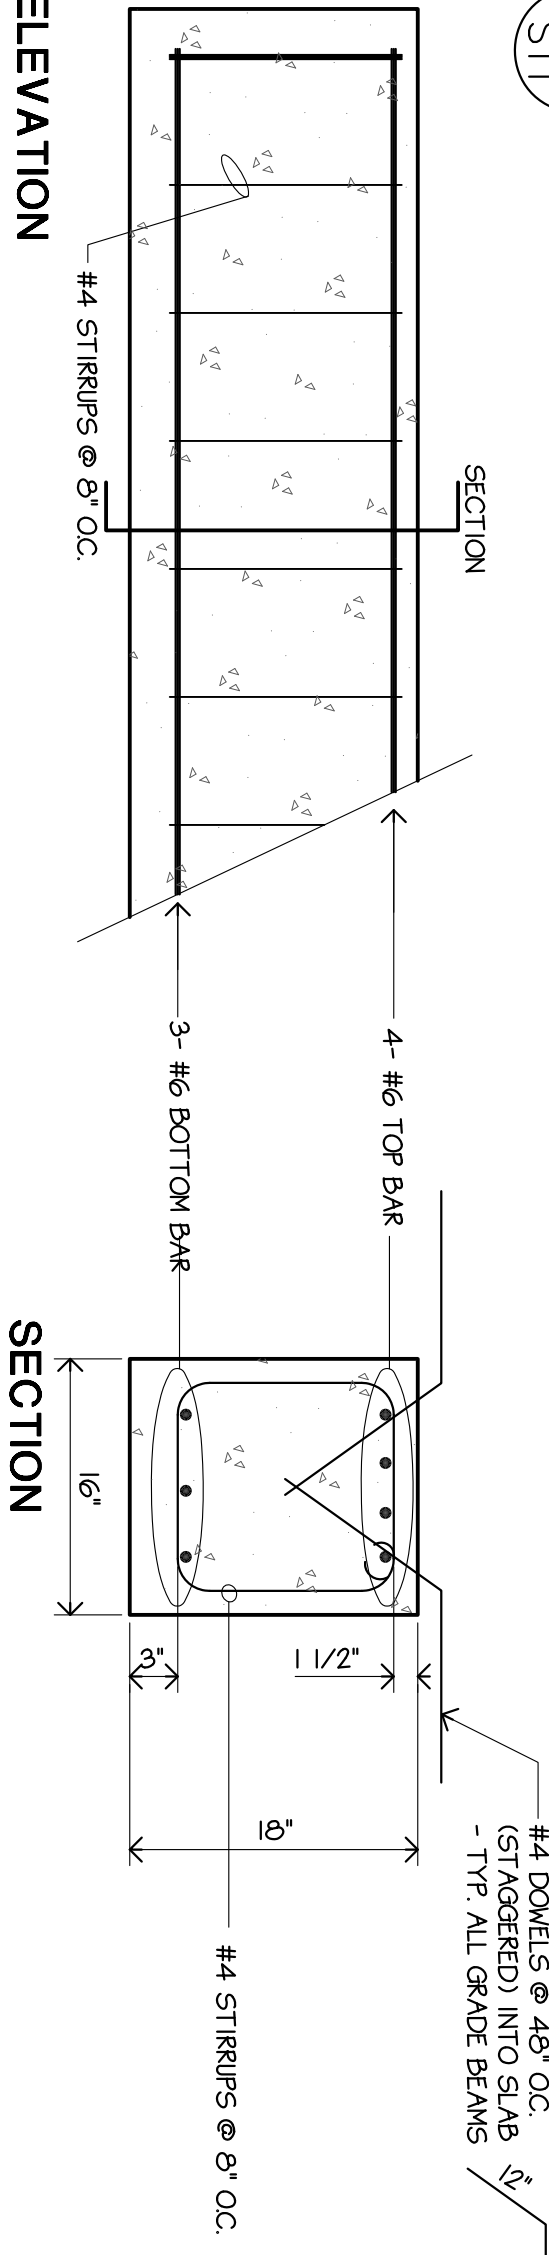


ELEVATION

6 GRADE BEAM NO. 3 (UNIT WALLS)  
SCALE: 1" = 1'-0"

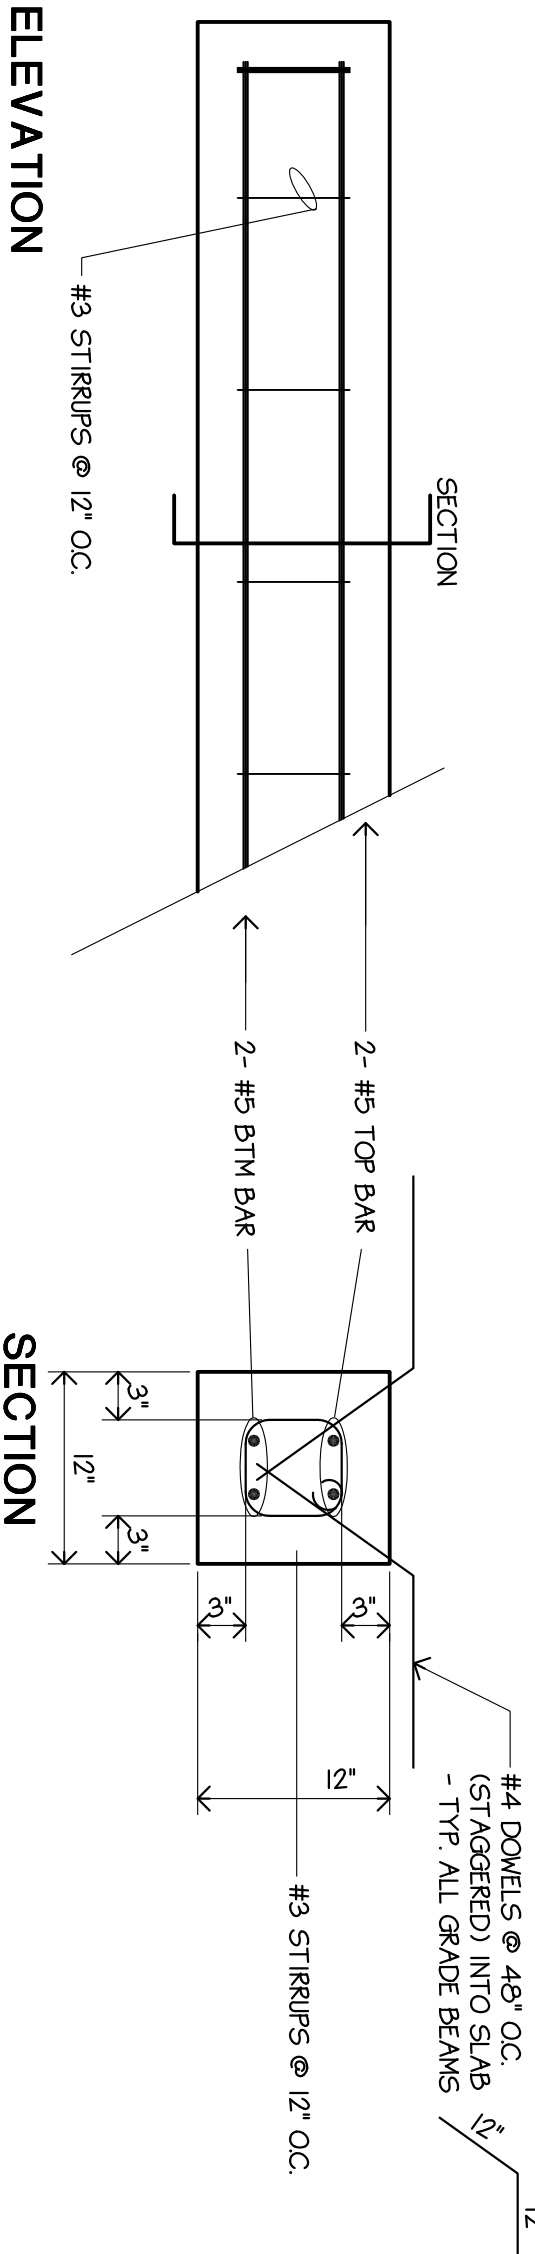


ELEVATION

7 GRADE BEAM NO. 4 (PORTE-COCHERE PERIMETER)  
SCALE: 1" = 1'-0"

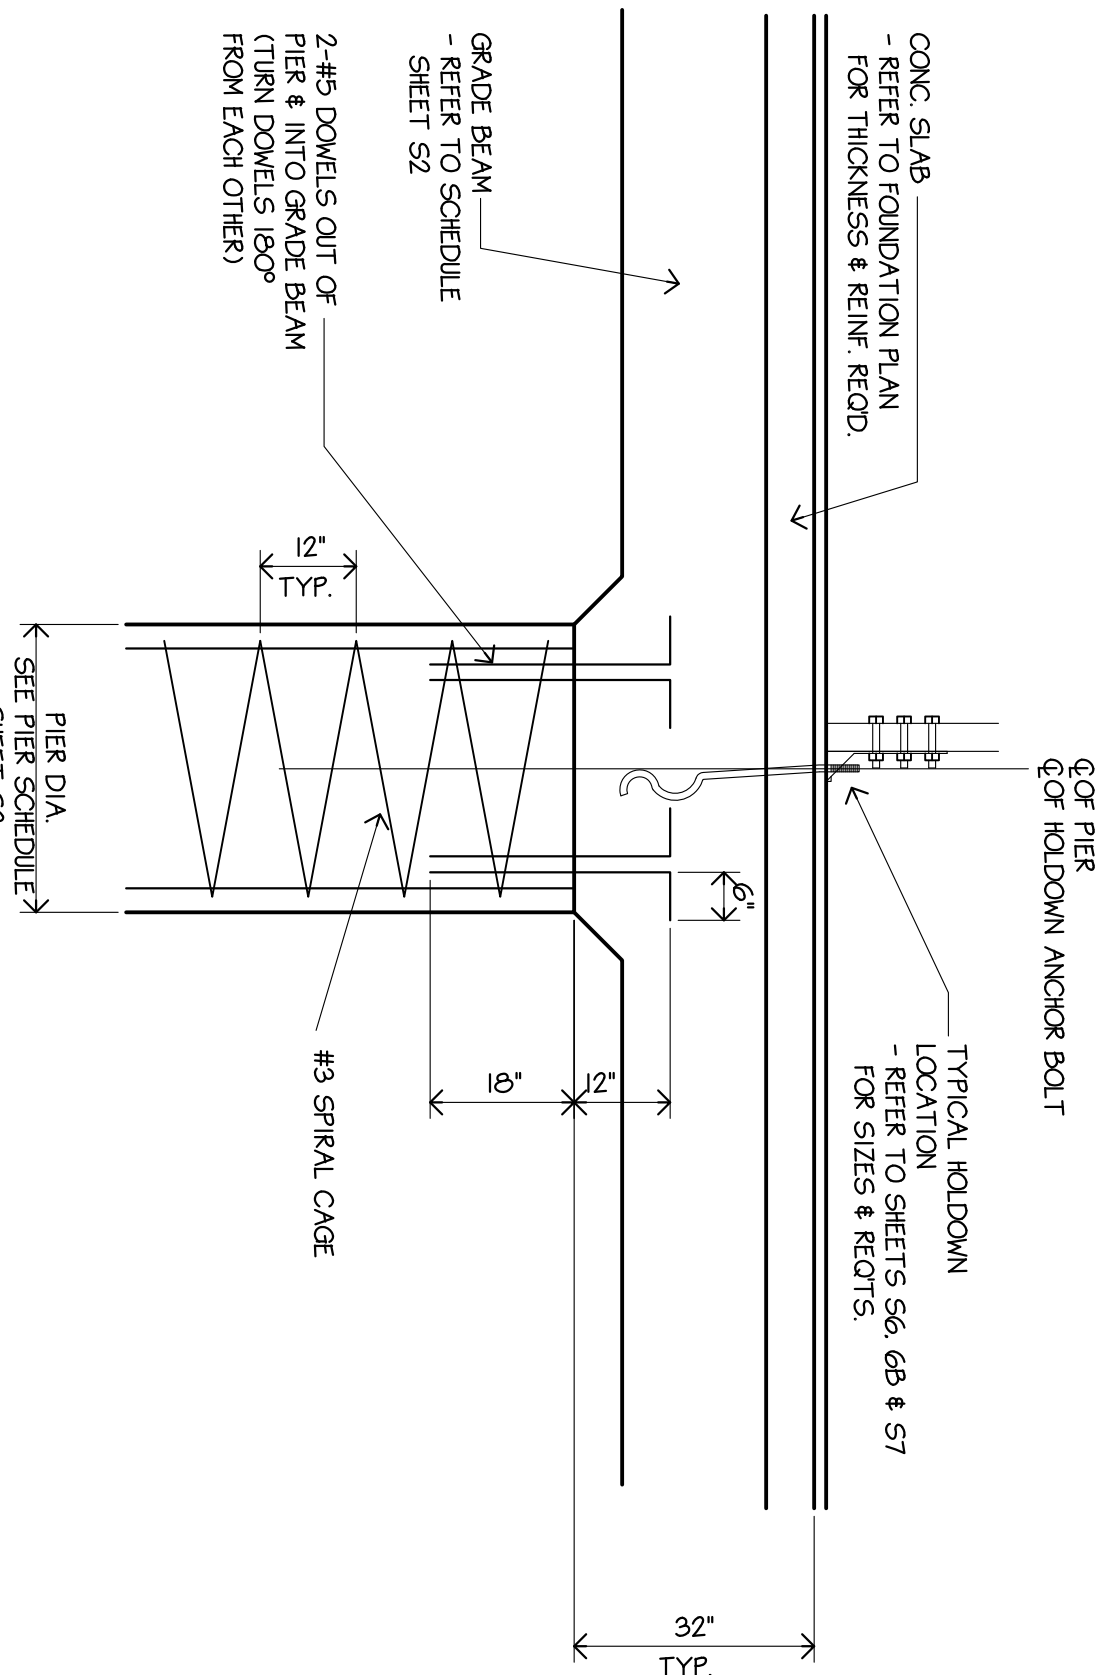


8 DETAIL

S11 SCALE: 1/2" = 1'-0"

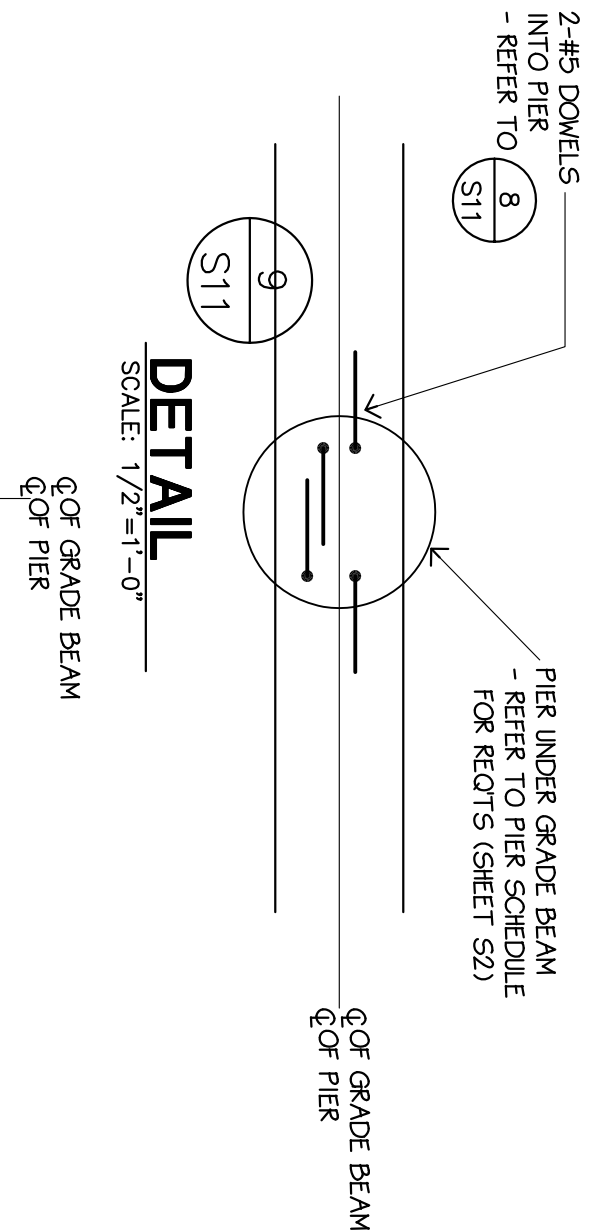


DETAIL

S11 SCALE: 1/2" = 1'-0"

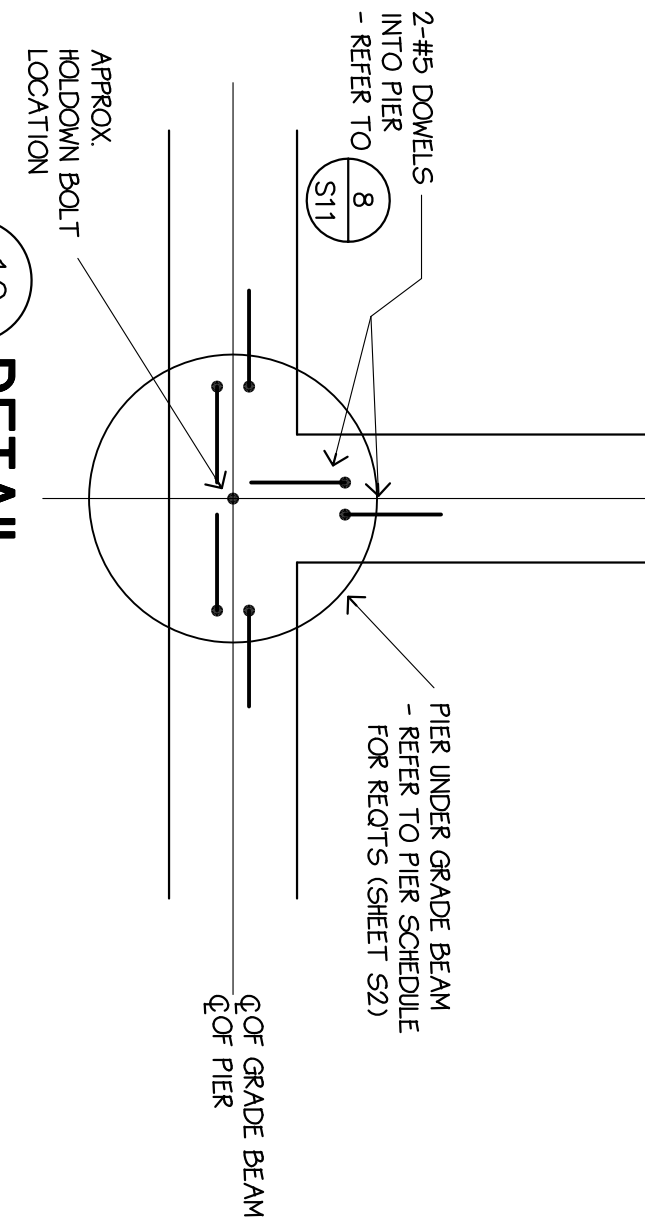

DETAIL

S11 SCALE: 1/2" = 1'-0"

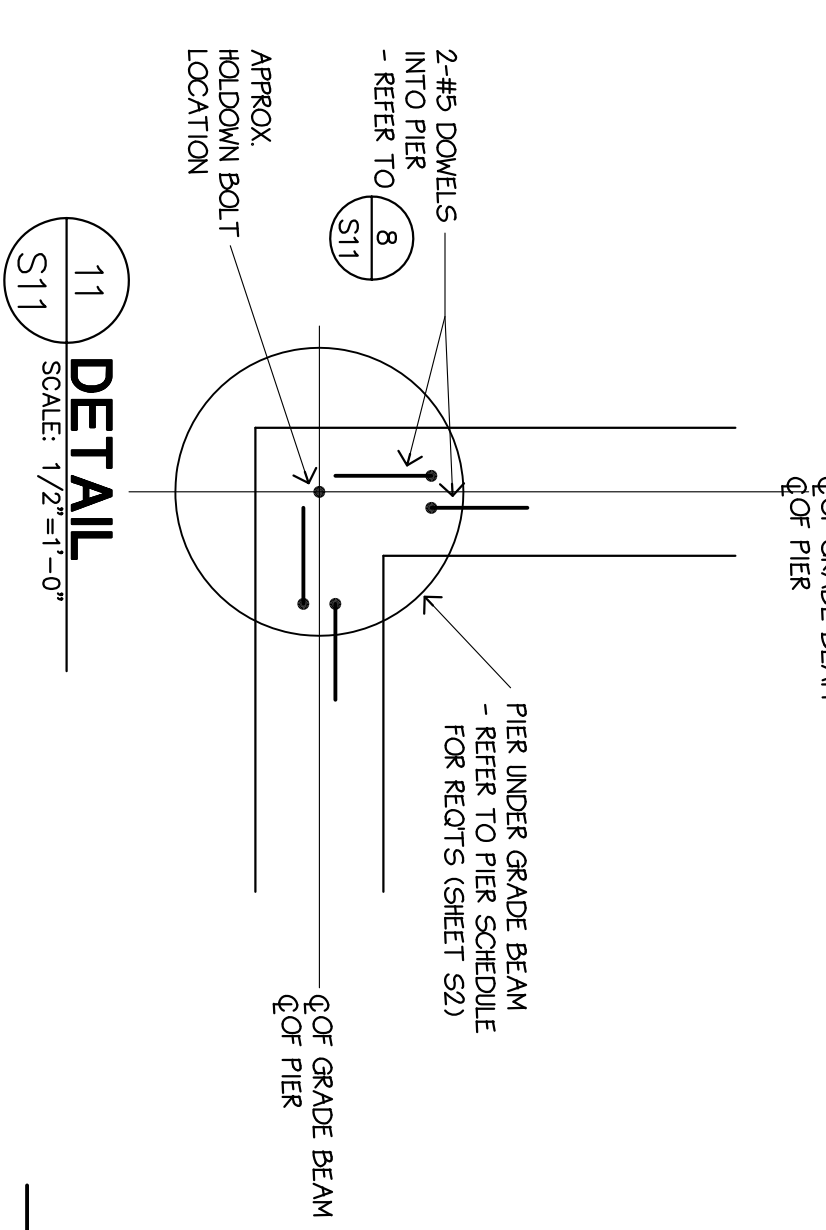

DETAIL

S11 SCALE: 1/2" = 1'-0"

LEE GAGE C-6718

THESE DRAWINGS, DESIGNS, SKETCHES, IDEAS & ARRANGEMENTS ARE THE SOLE & EXCLUSIVE PROPERTY OF LEE GAGE & ASSOCIATES, AND WERE CREATED AND DEVELOPED BY AND FOR THE ARCHITECT'S EXCLUSIVE USE ON AND IN CONJUNCTION WITH THE ARCHITECT'S WORK. NOTHING CONTAINED OR REPRESENTED ON THESE DOCUMENTS SHALL BE USED BY OR DISCLOSED TO ANY PERSON, FIRM OR CORPORATION FOR ANY PURPOSE WITHOUT EXPRESSED WRITTEN CONSENT OF LEE GAGE & ASSOCIATES.

lee gage & associates

architects • engineers • planners

7636 n. ingram suite 107 fresno, california 93711 phone (209) 439-2222

© LEE GAGE & ASSOC.

by date

drawn

checked

revised

revised

project no.

LEE GAGE

C-6718

REN.

1/31/99

SFO/SFO-S11.DWG

12/25/97

LEE GAGE & ASSOCIATES  
ARCHITECTS  
SAN FRANCISCO, CALIFORNIA

S11

Sheet SET NO.