




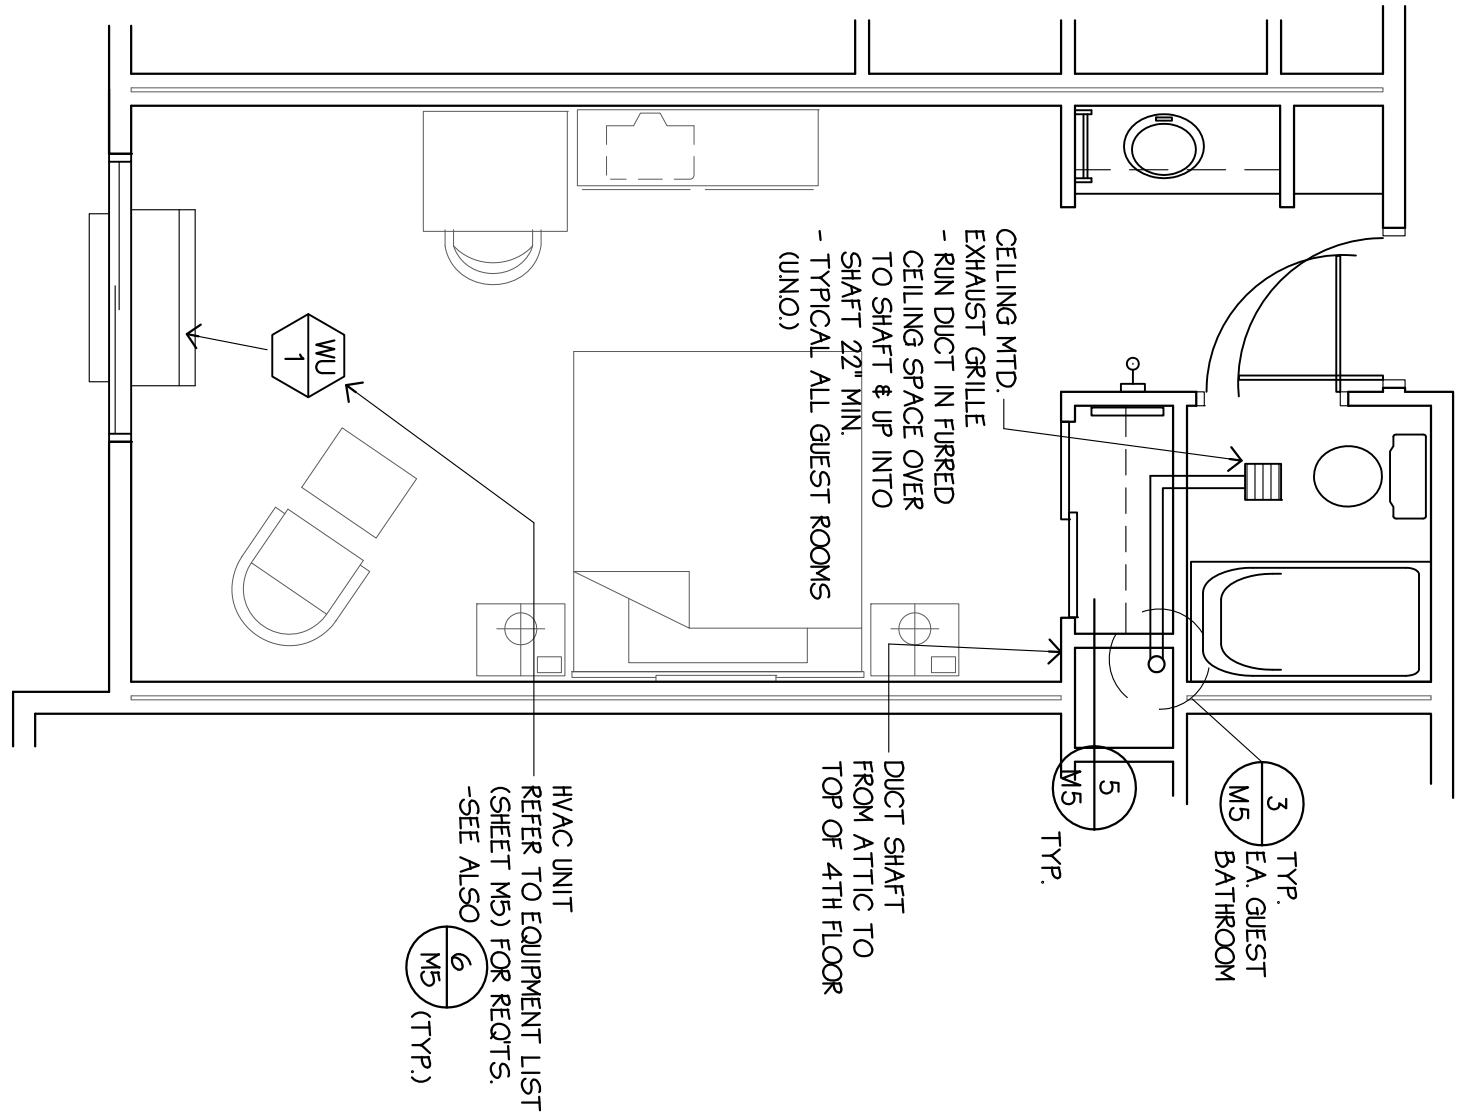


1 SINGLE KING (SK)
AS SCALE: 1/4"=1'-0" 29 THUS

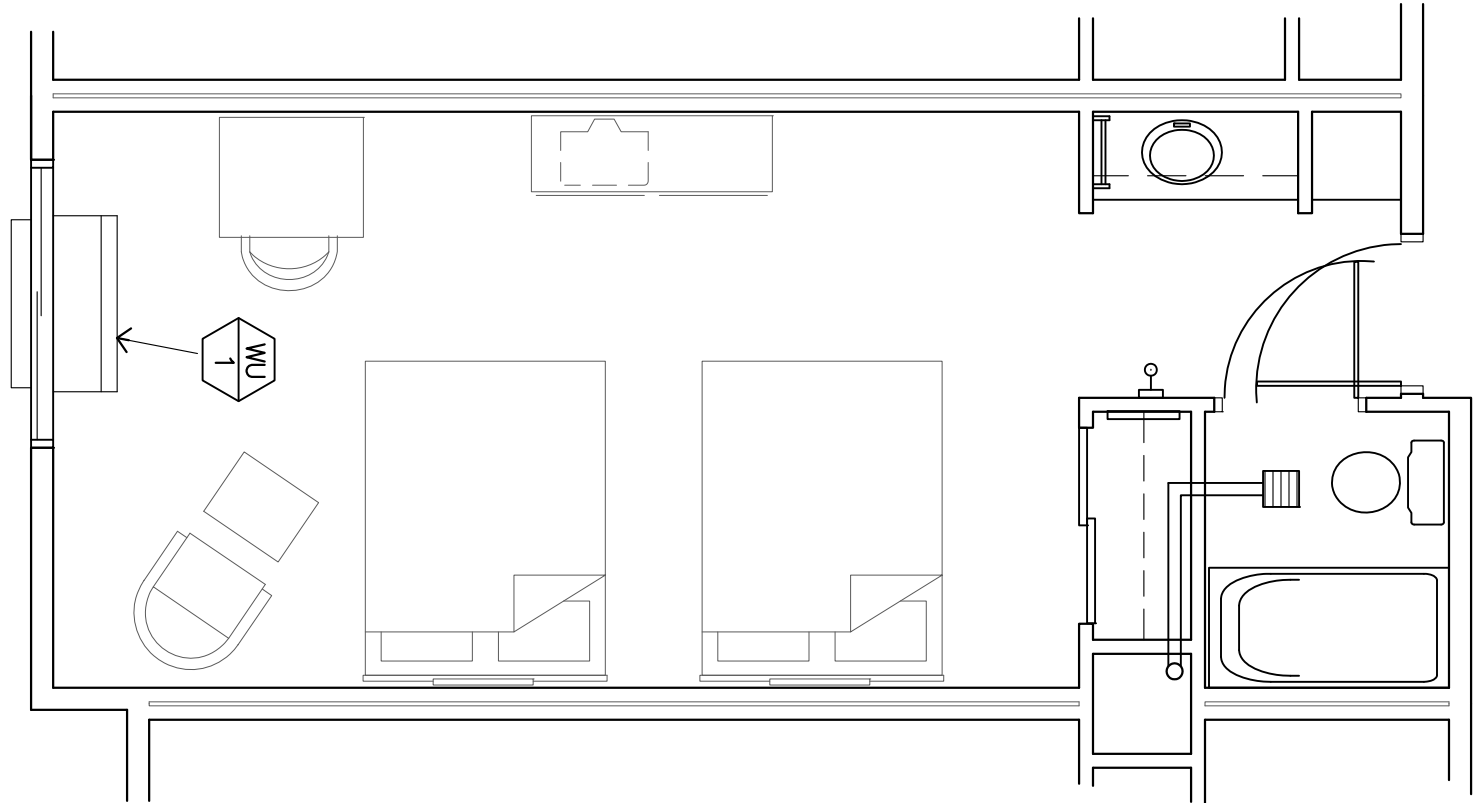


2 DOUBLE QUEEN (DQ)
AS SCALE: 1/4"=1'-0" 46 THUS

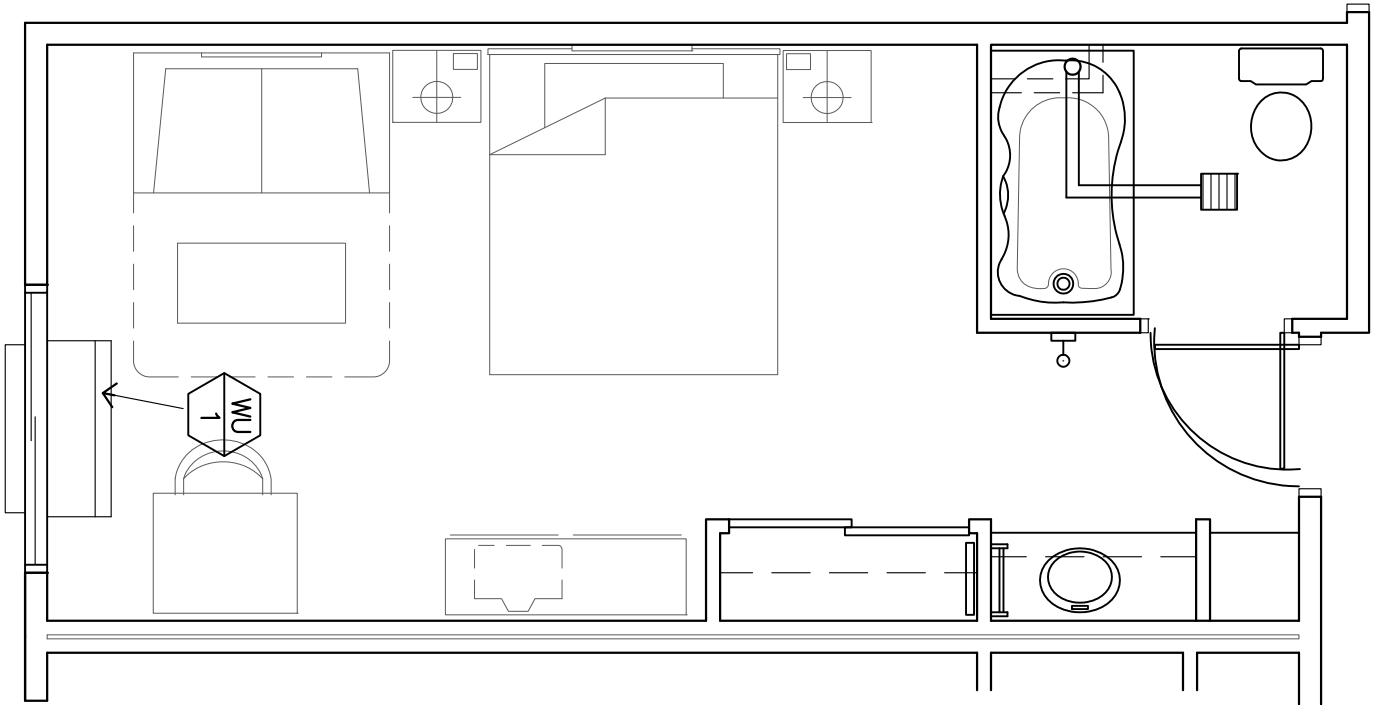


3 JACUZZI SUITE (JS)
AS SCALE: 1/4"=1'-0" 1 THUS

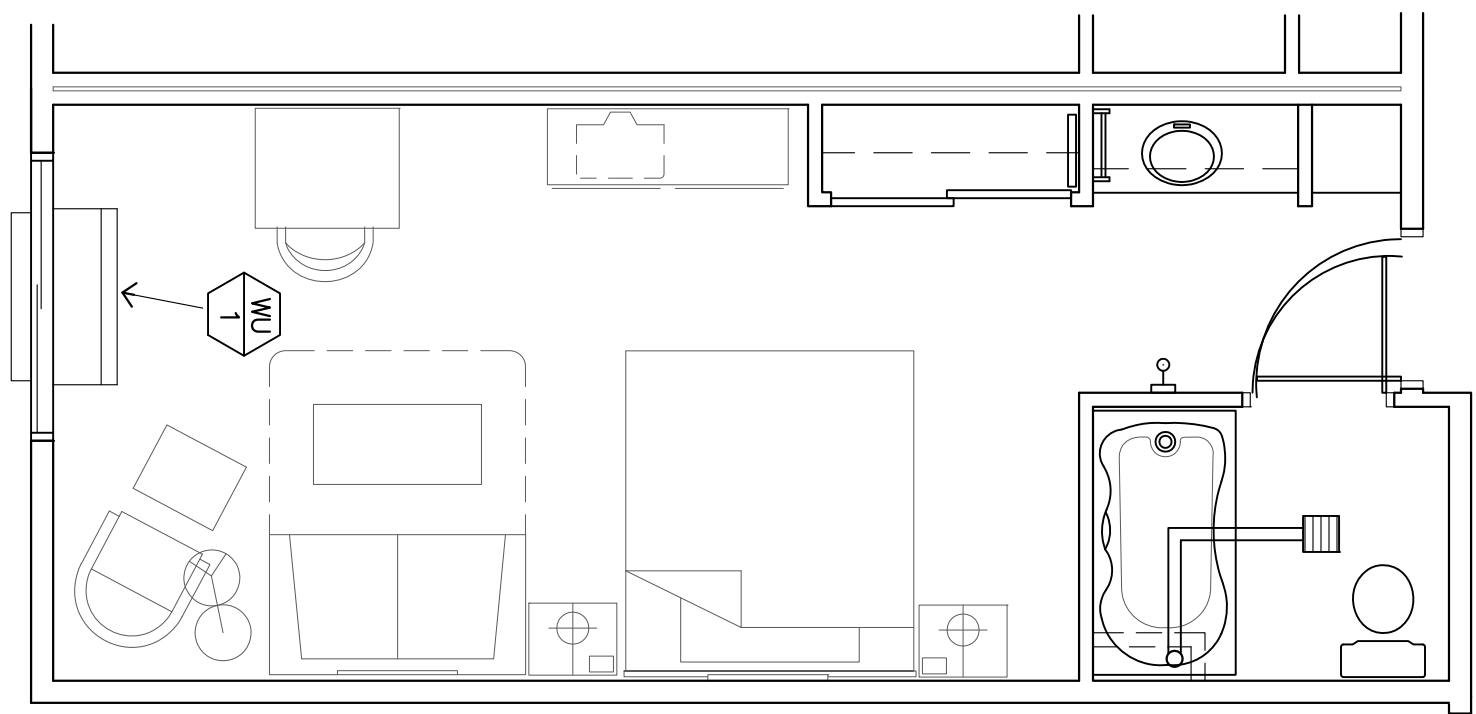


4 JACUZZI SUITE 2 (JS2)
AS SCALE: 1/4"=1'-0" 1 THUS

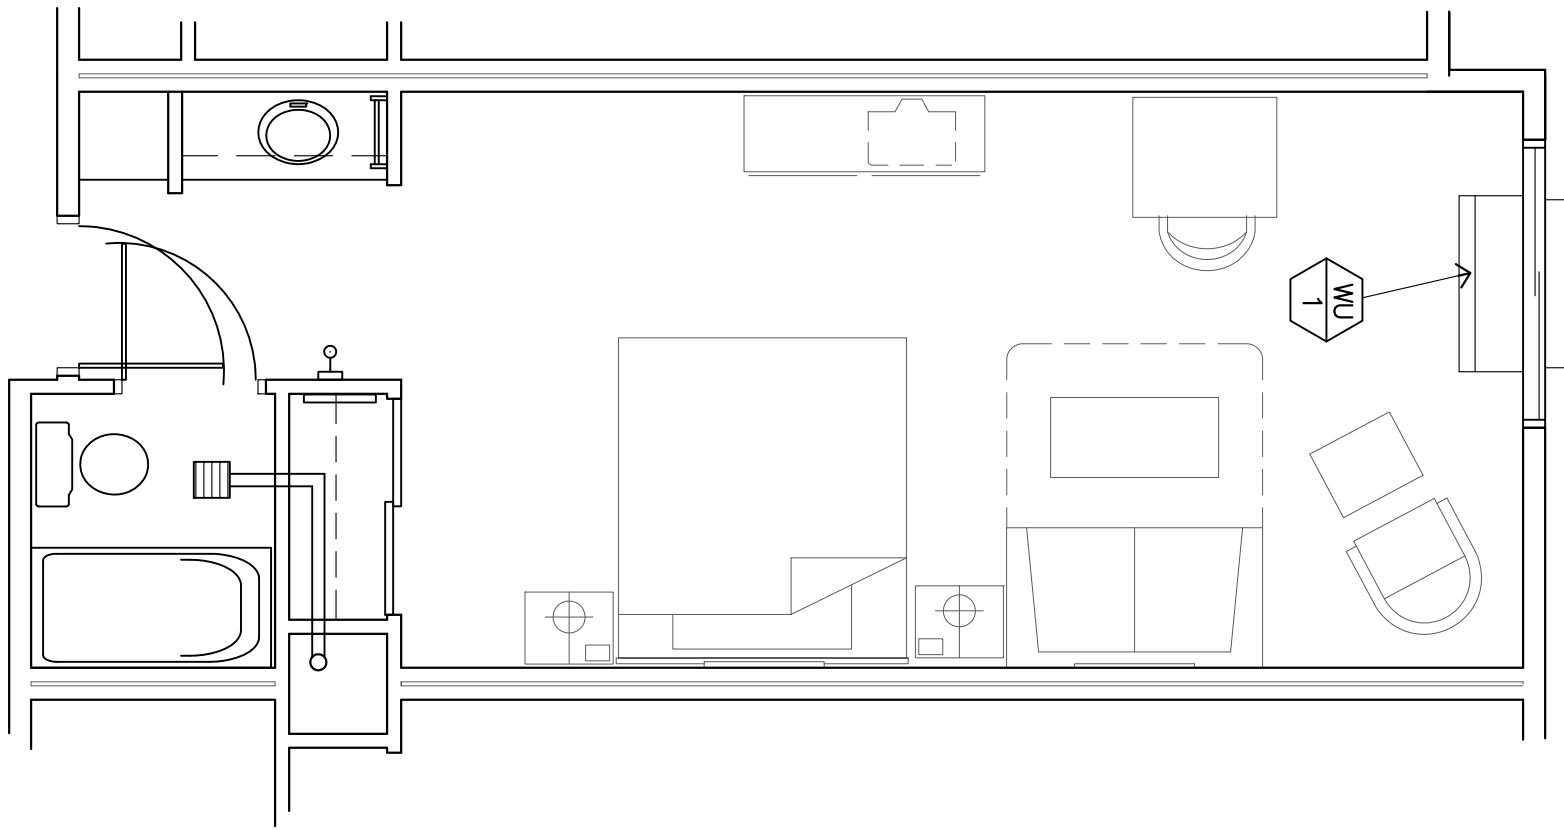

5 SUITE (ST)
AS SCALE: 1/4"=1'-0" 12 THUS

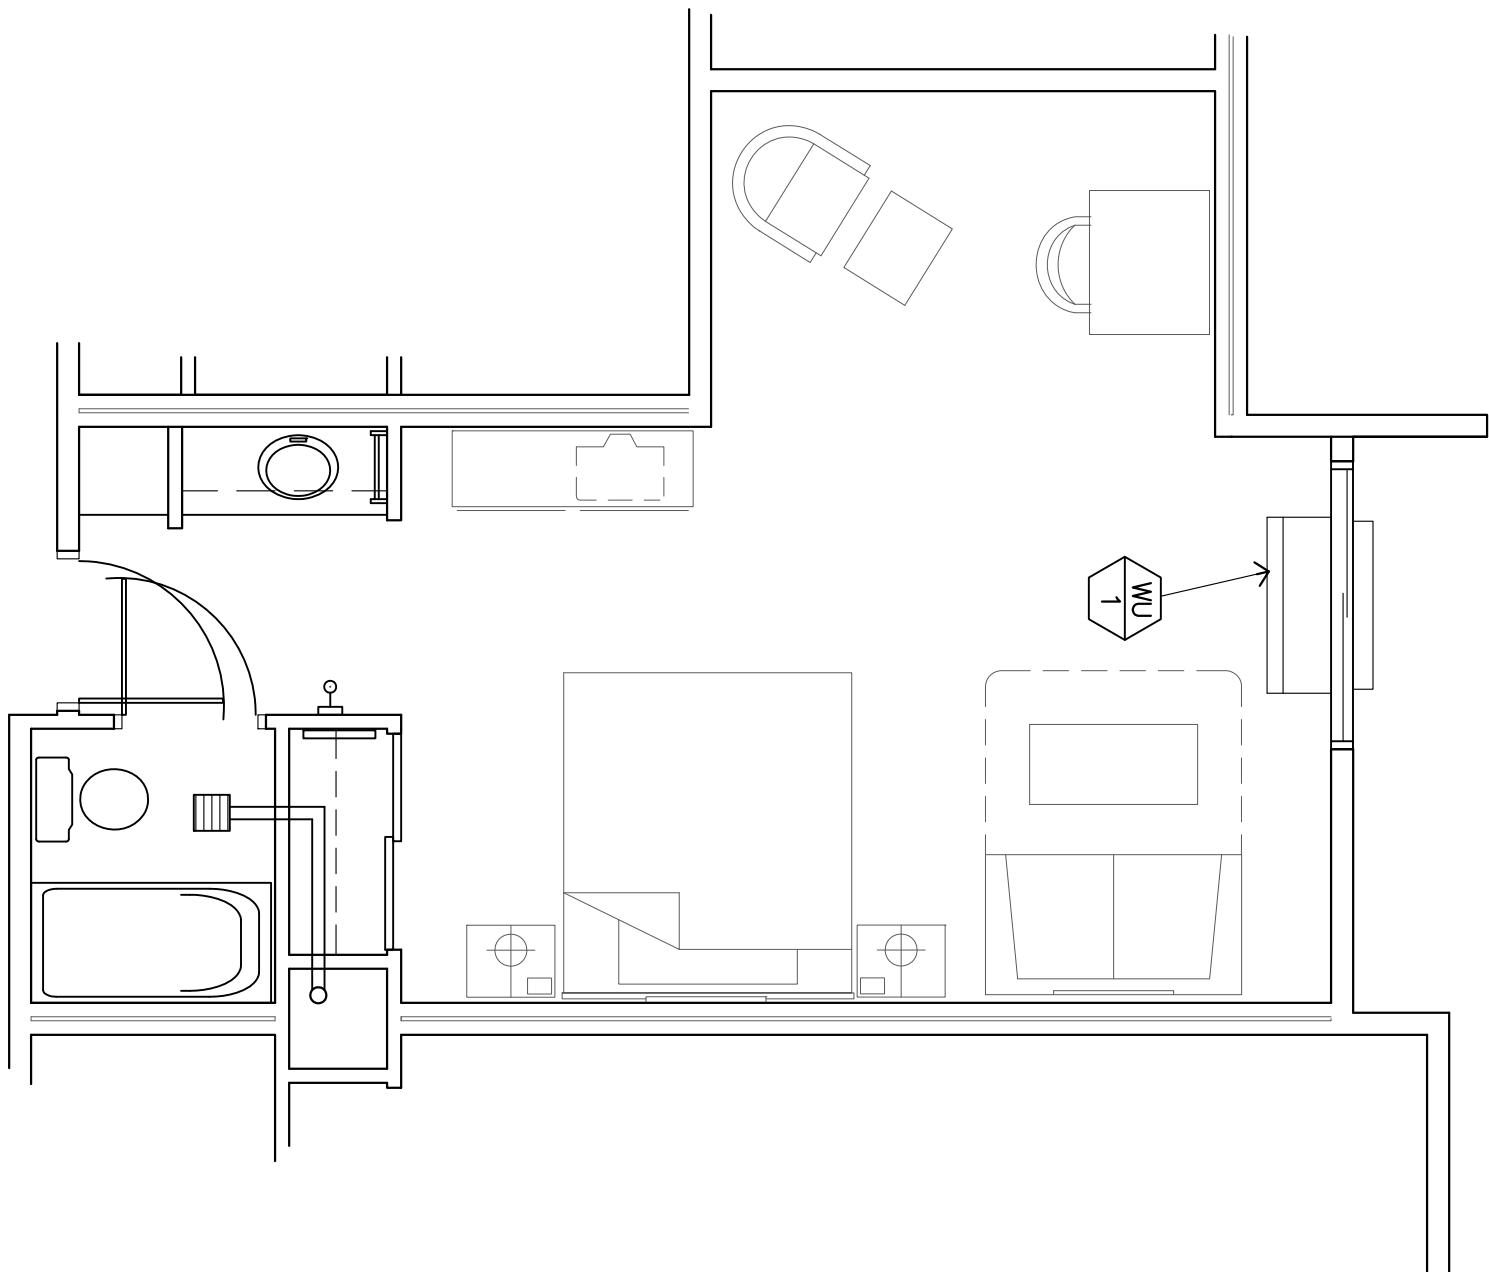

6 SUITE 2 (ST2)
AS SCALE: 1/4"=1'-0" 3 THUS

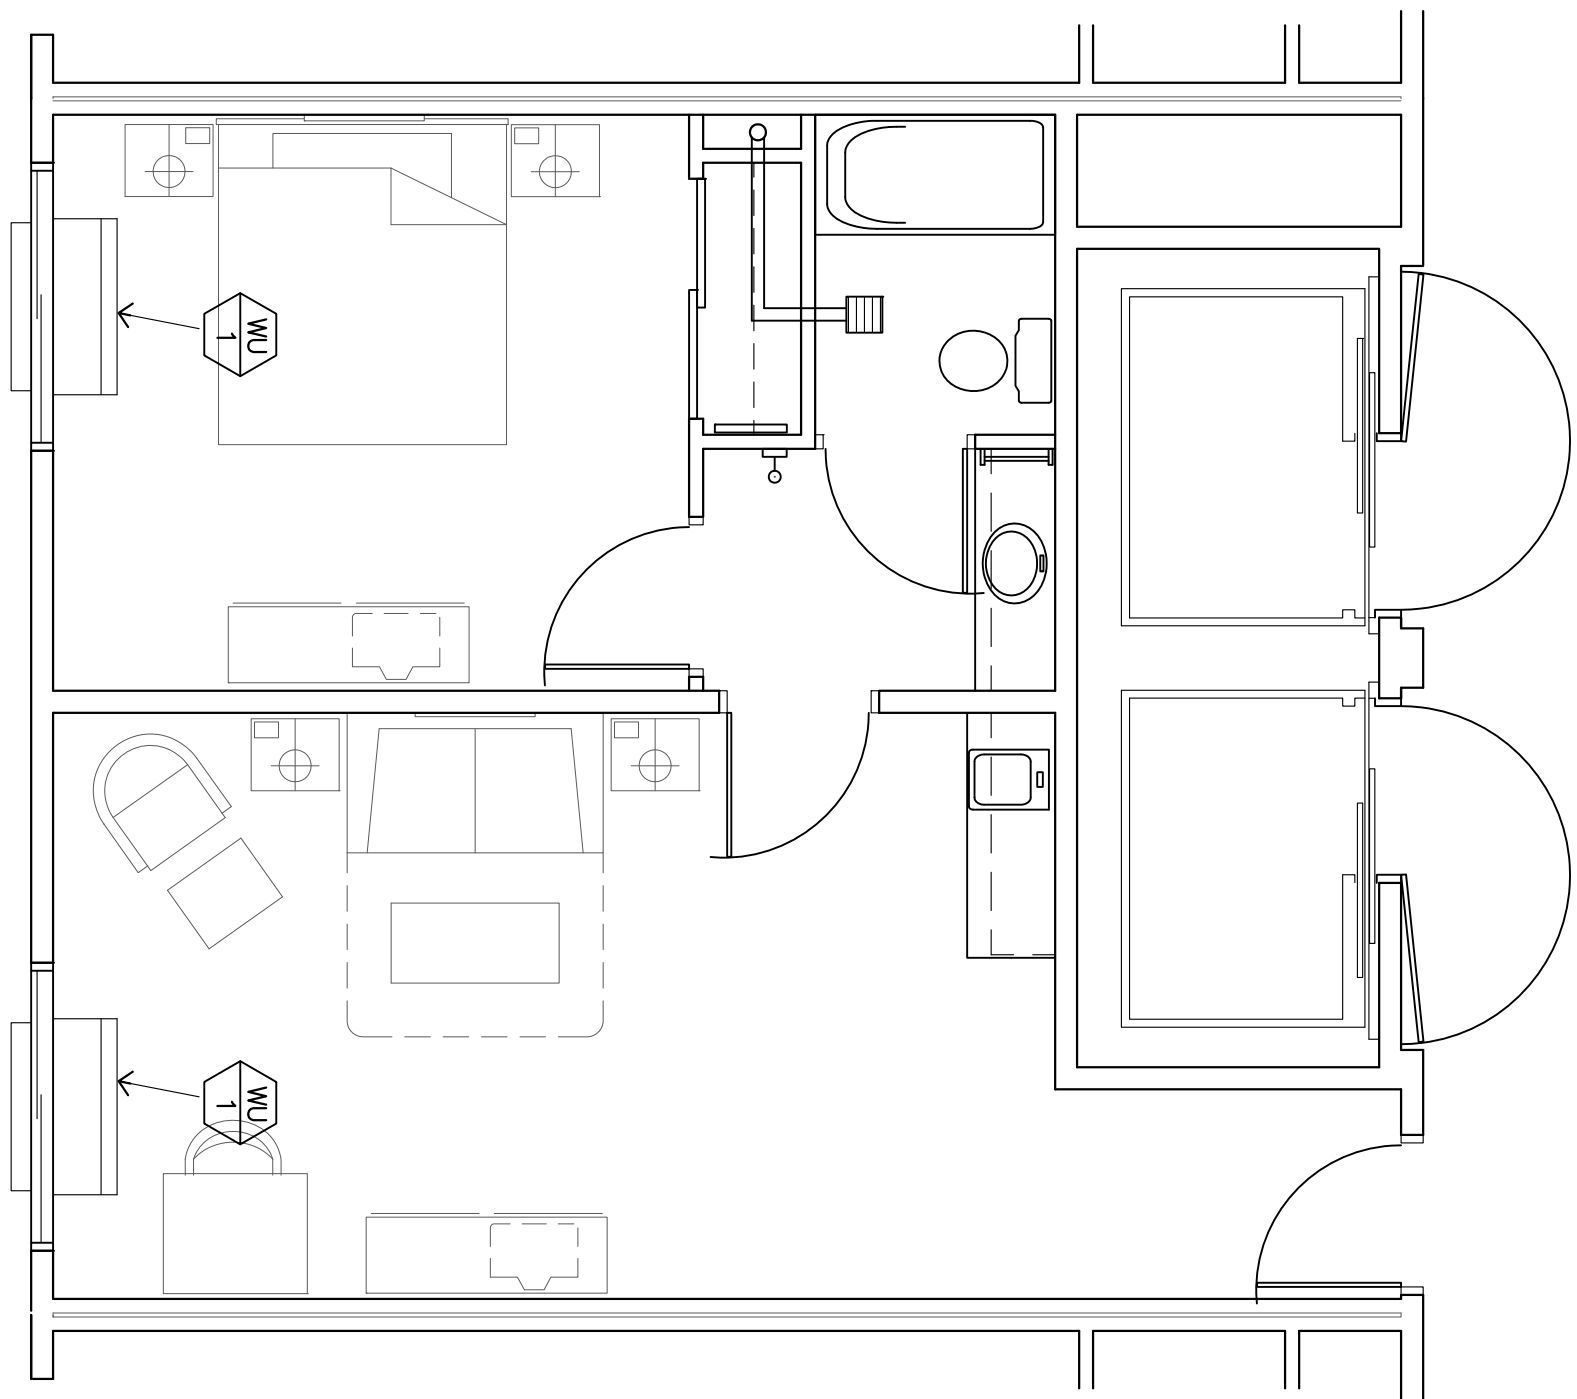


7 PRESIDENTIAL SUITE (PS)
AS SCALE: 1/4"=1'-0" 3 THUS

THESE DRAWINGS, DESIGNS, SKETCHES, IDEAS & ARRANGEMENTS ARE THE SOLE & EXCLUSIVE PROPERTY OF LEE GAGE & ASSOCIATES, AND WERE CREATED AND DEVELOPED BY AND FOR THE ARCHITECT'S EXCLUSIVE USE ON AND IN CONJUNCTION WITH THE ARCHITECT'S WORK. NOTHING CONTAINED OR REPRESENTED ON THESE DOCUMENTS SHALL BE USED BY OR DISCLOSED TO ANY PERSON, FIRM OR CORPORATION FOR ANY PURPOSE WITHOUT EXPRESSED WRITTEN CONSENT OF LEE GAGE & ASSOCIATES.

lee gage & associates
architects • engineers • planners
7636 n. ingram suite 107 fresno, california 93711 phone (209) 439-2222

PROPOSED:
HAMPTON INN
CORPORATE DRIVE
SOUTH SAN FRANCISCO, CA.

LEE GAGE C-6718

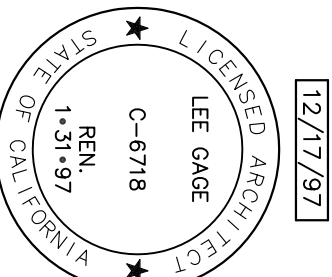

PROJECT NO. C-6718
DATE 1-13-97
BY
CHECKED
REVISED
DATE

SHEET SET NO. **M4**

C:\SDSKPROJ\SouthSFO\DWG\SFO-M4.DWG