
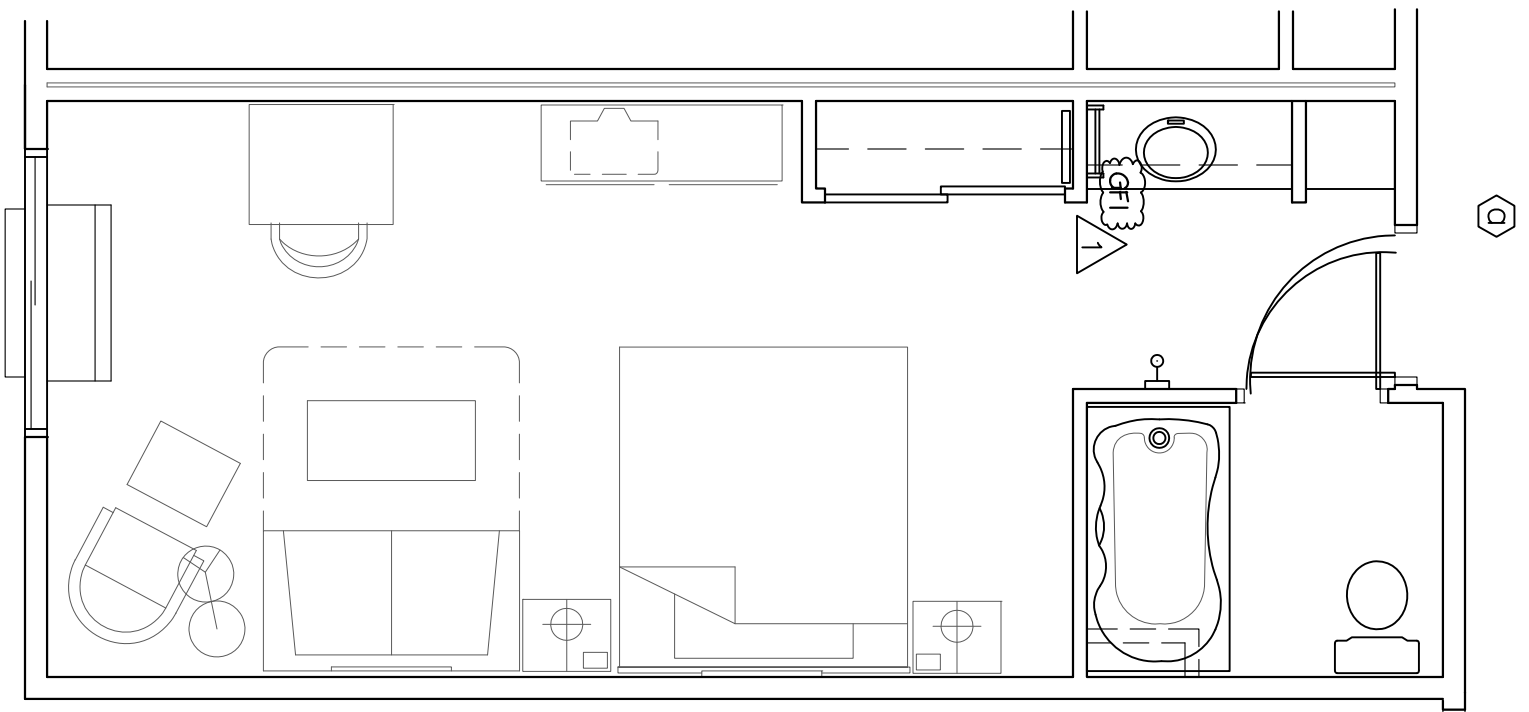
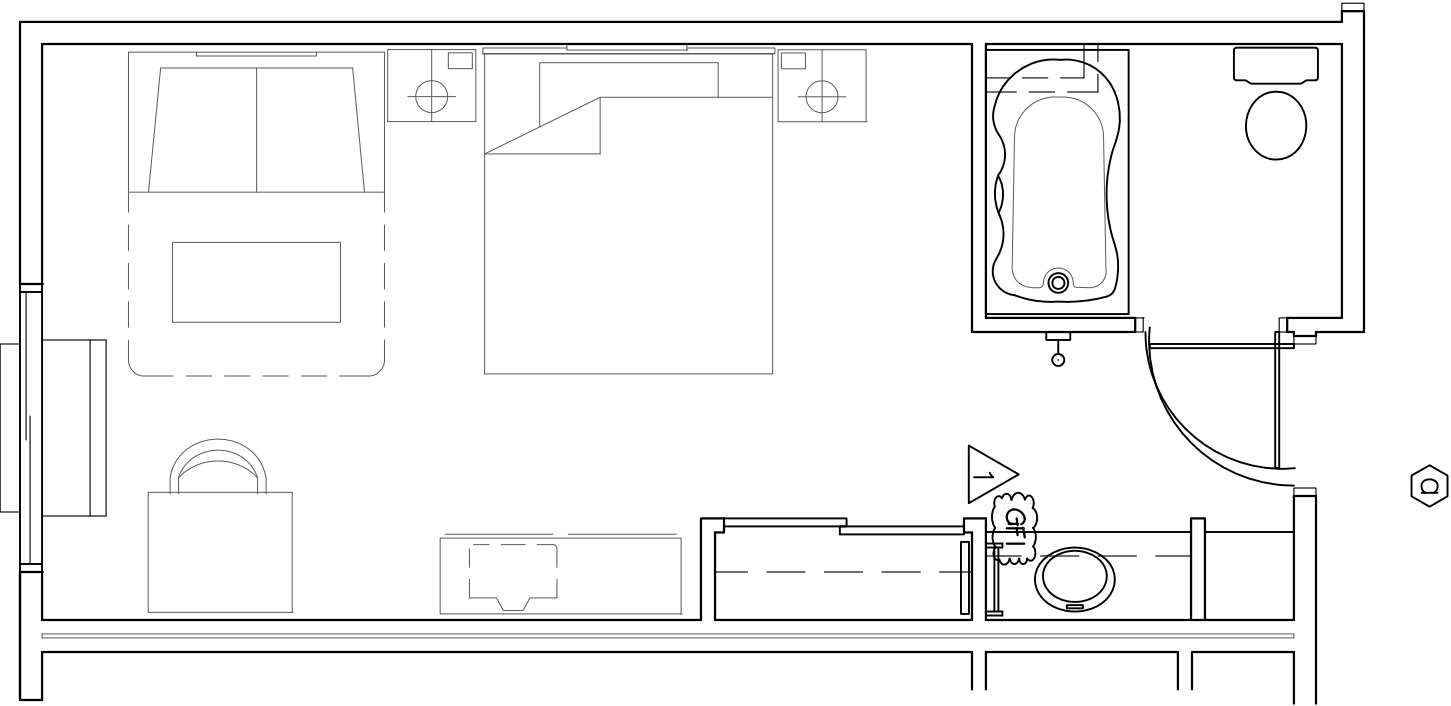
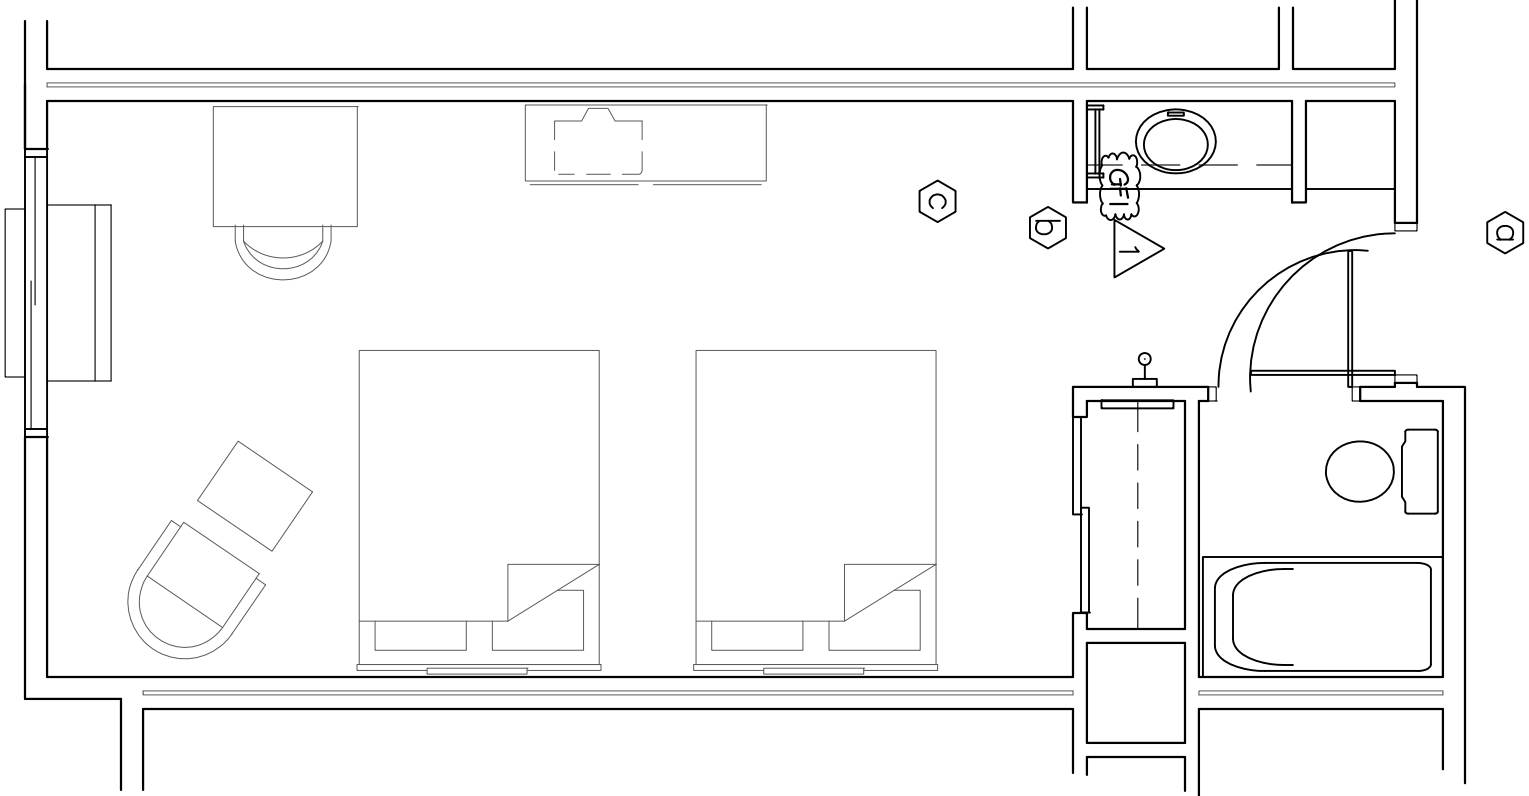


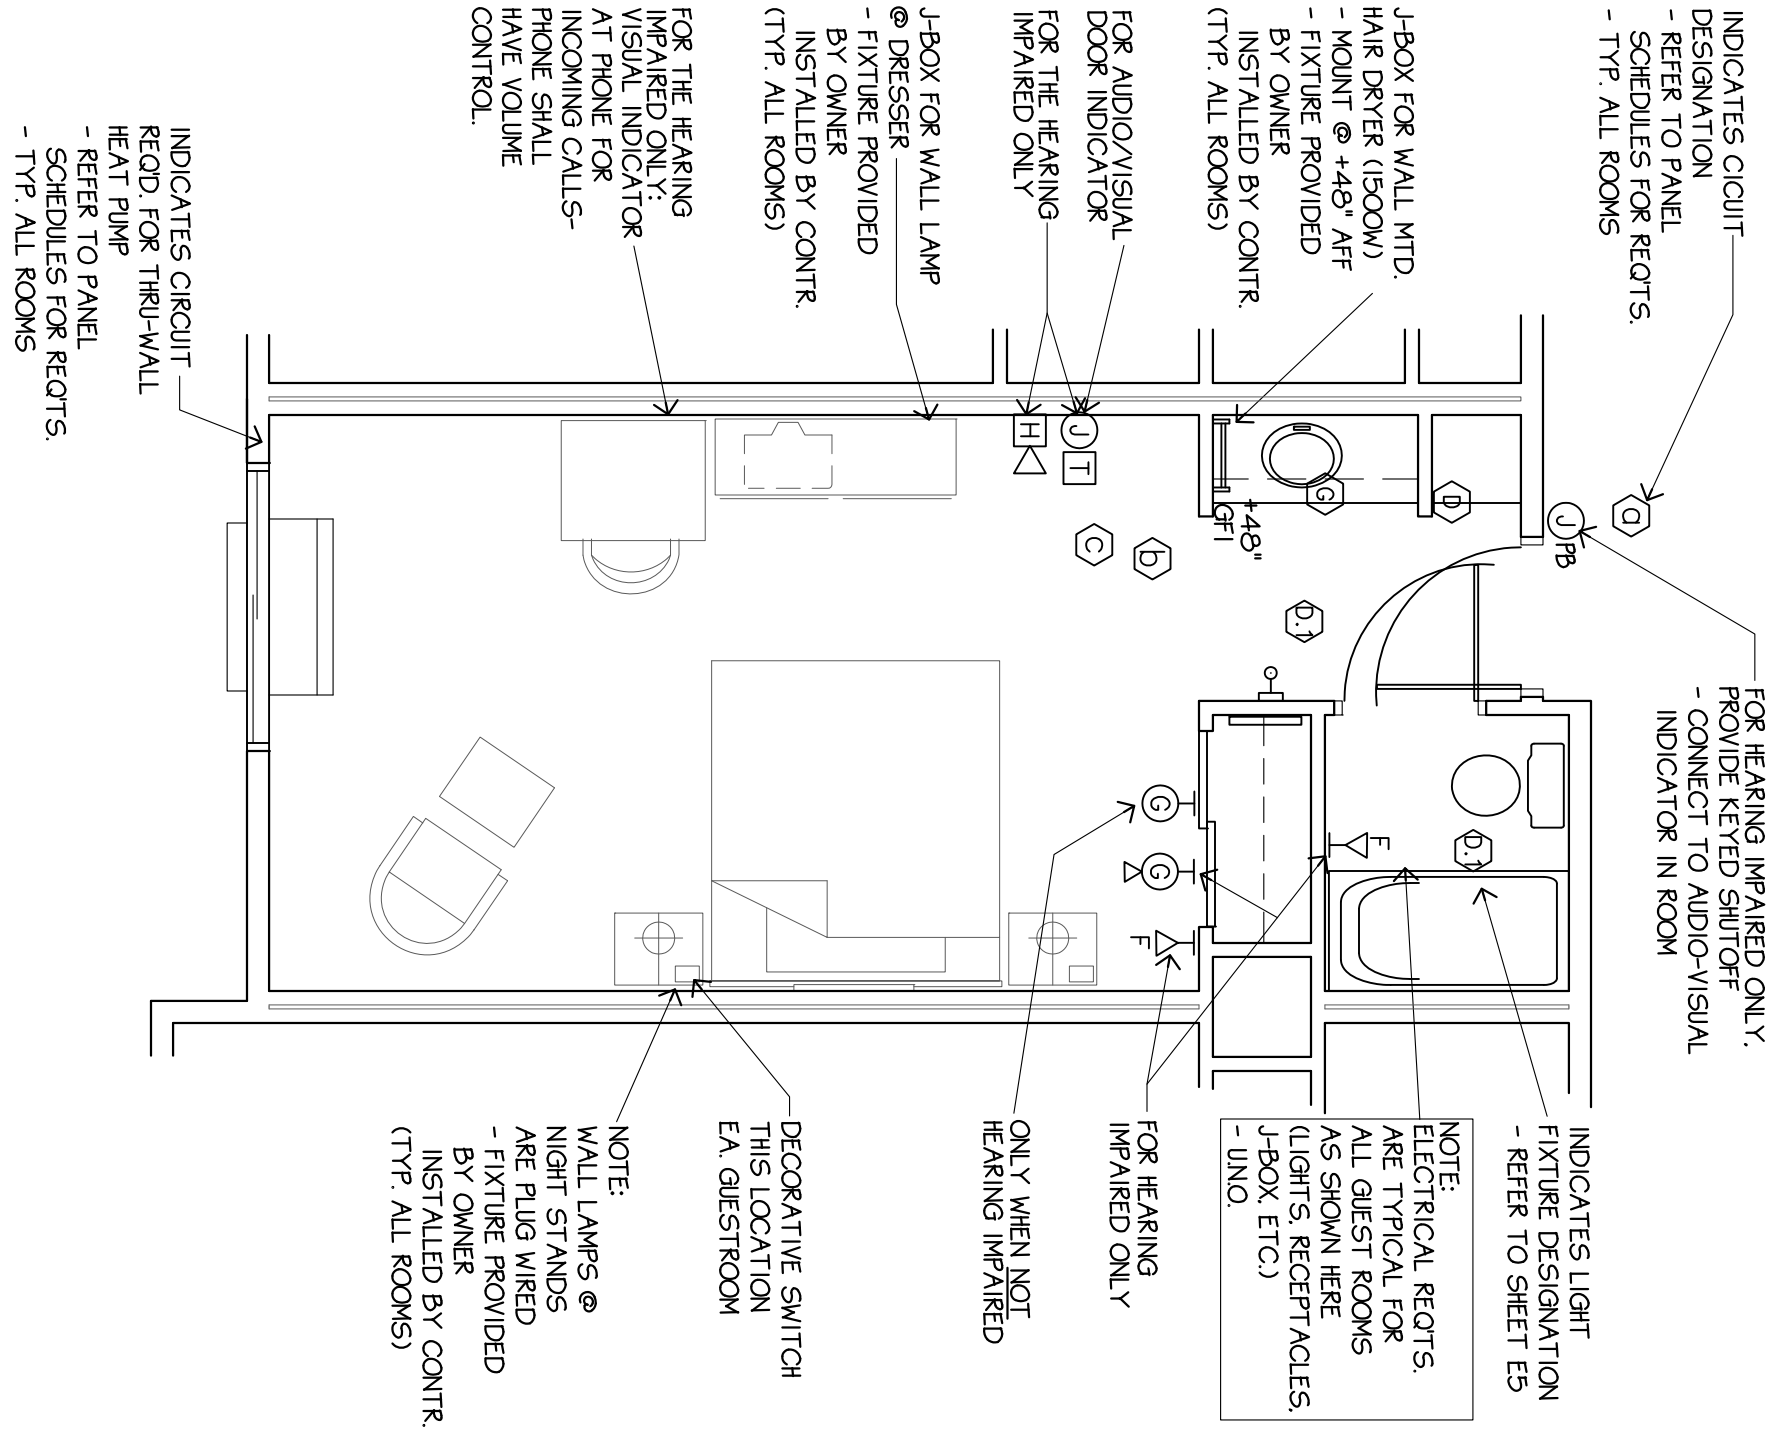

NOTE:
WHEN LOCATING OUTLET BOXES ON BOTH SIDES
OF THE WALL, THE OUTLET BOXES
MUST NOT BE IN A COMMON SPACE BETWEEN STUDS
PROVIDE (2) SEPARATE EXTENSION NUMBERS
TO EACH GUEST ROOM (VOICE & DATA MODEM)
REFER TO ARCHITECTURAL DRAWINGS FOR
DESIGNATION AND LISTING OF FIRE RATED
ASSEMBLY DESIGN NUMBERS, COORDINATE
ELECTRICAL REQUIREMENTS WITH FIRE
RESISTANCE OF MATERIALS AND CONSTRUCTION
ALL GFI RECEPTACLES IN BATHROOMS
TO BE MOUNTED @ +48" AFF. TO CENTER
REFER TO SHEETS E4, E7 & E8 FOR ROOM NUMBER
& TO SHEETS E6, E7 & E8 FOR CIRCUIT RUNS.




THE HEARING IMPAIRED UNITS SHALL BE
AS SHOWN ON ARCHITECTURAL DRAWINGS (SHEETS A1, A2 & A2B).

1 SINGLE KING (SK)
E4 SCALE: 1/4"=1'-0" () THIS

2 DOUBLE QUEEN (DQ)
E4 SCALE: 1/4"=1'-0" () THIS

3 JACUZZI SUITE (JS)
E4 SCALE: 1/4"=1'-0" 1 THIS

4 JACUZZI SUITE 2 (JS2)
E4 SCALE: 1/4"=1'-0" 1 THIS

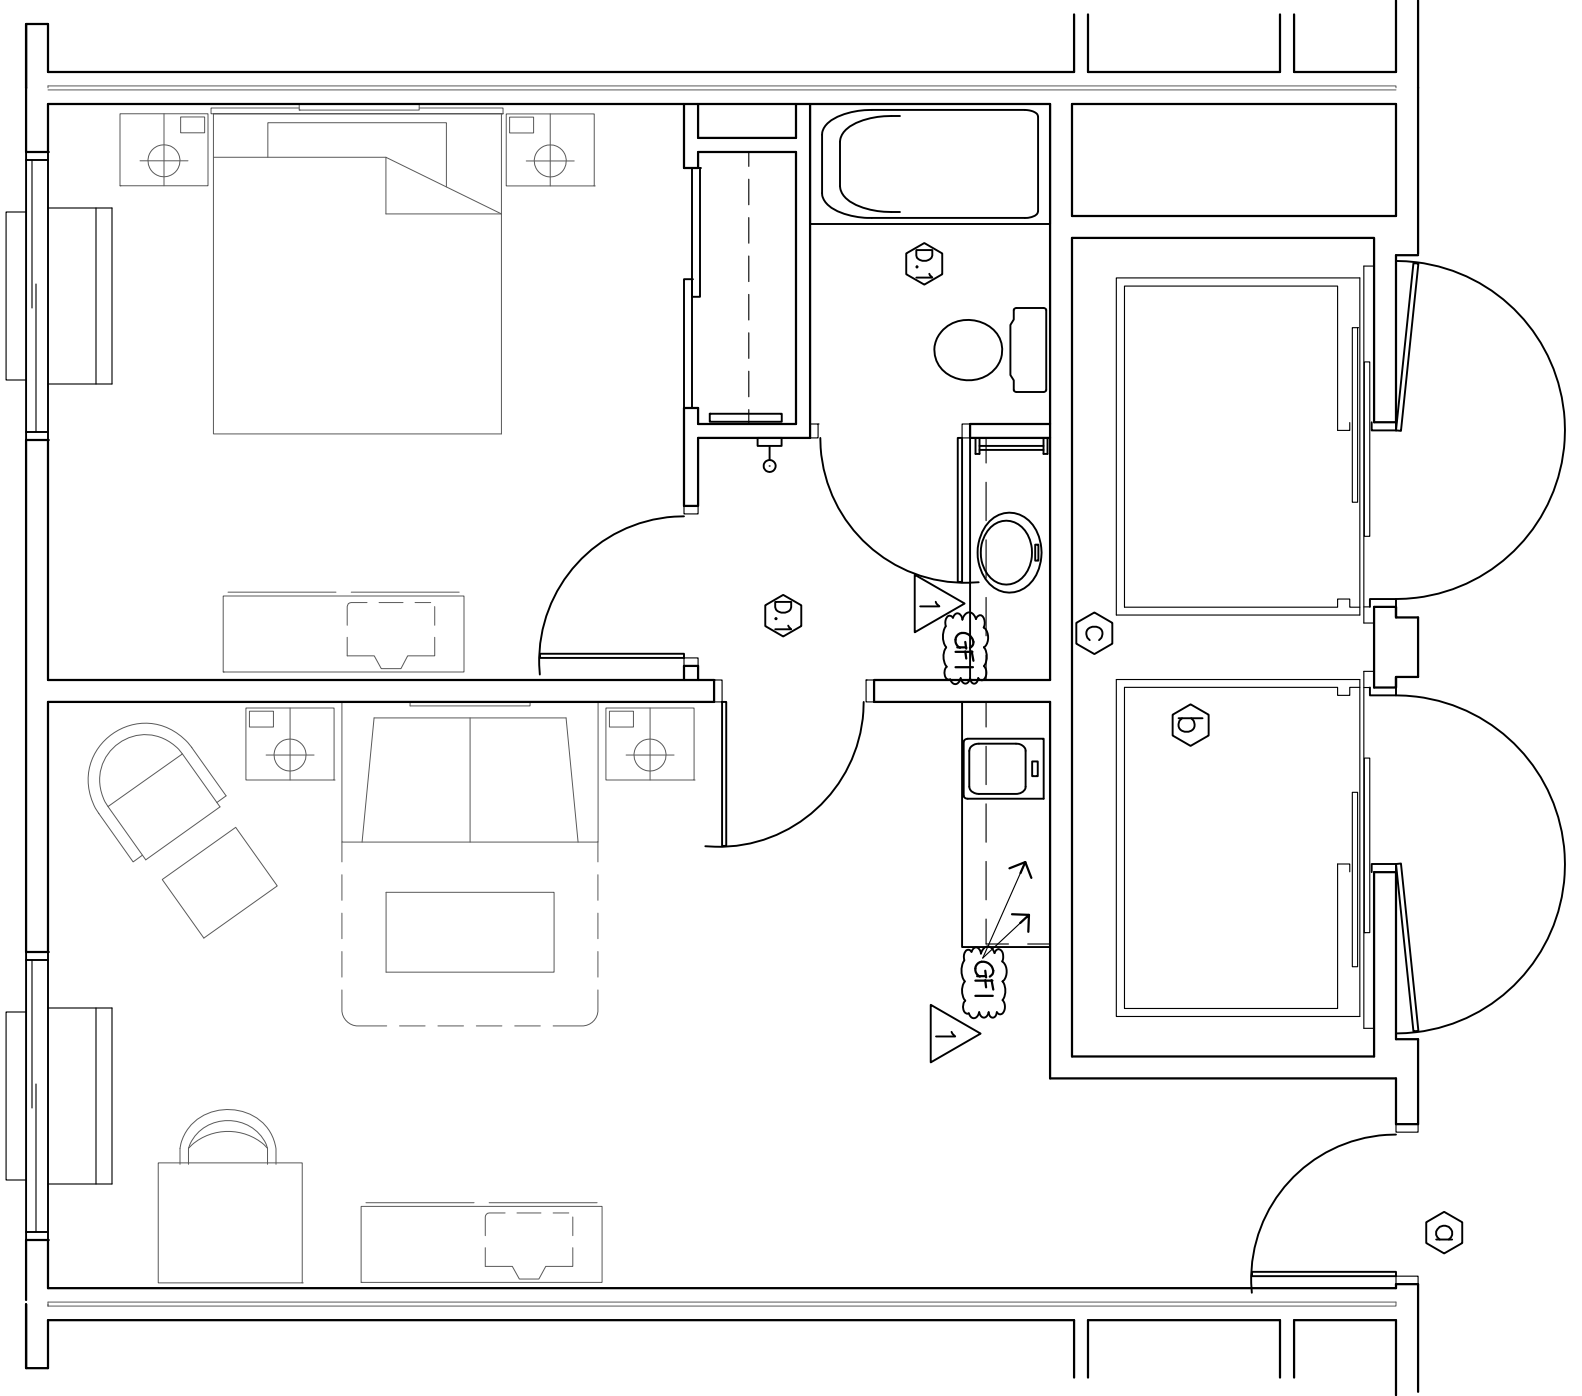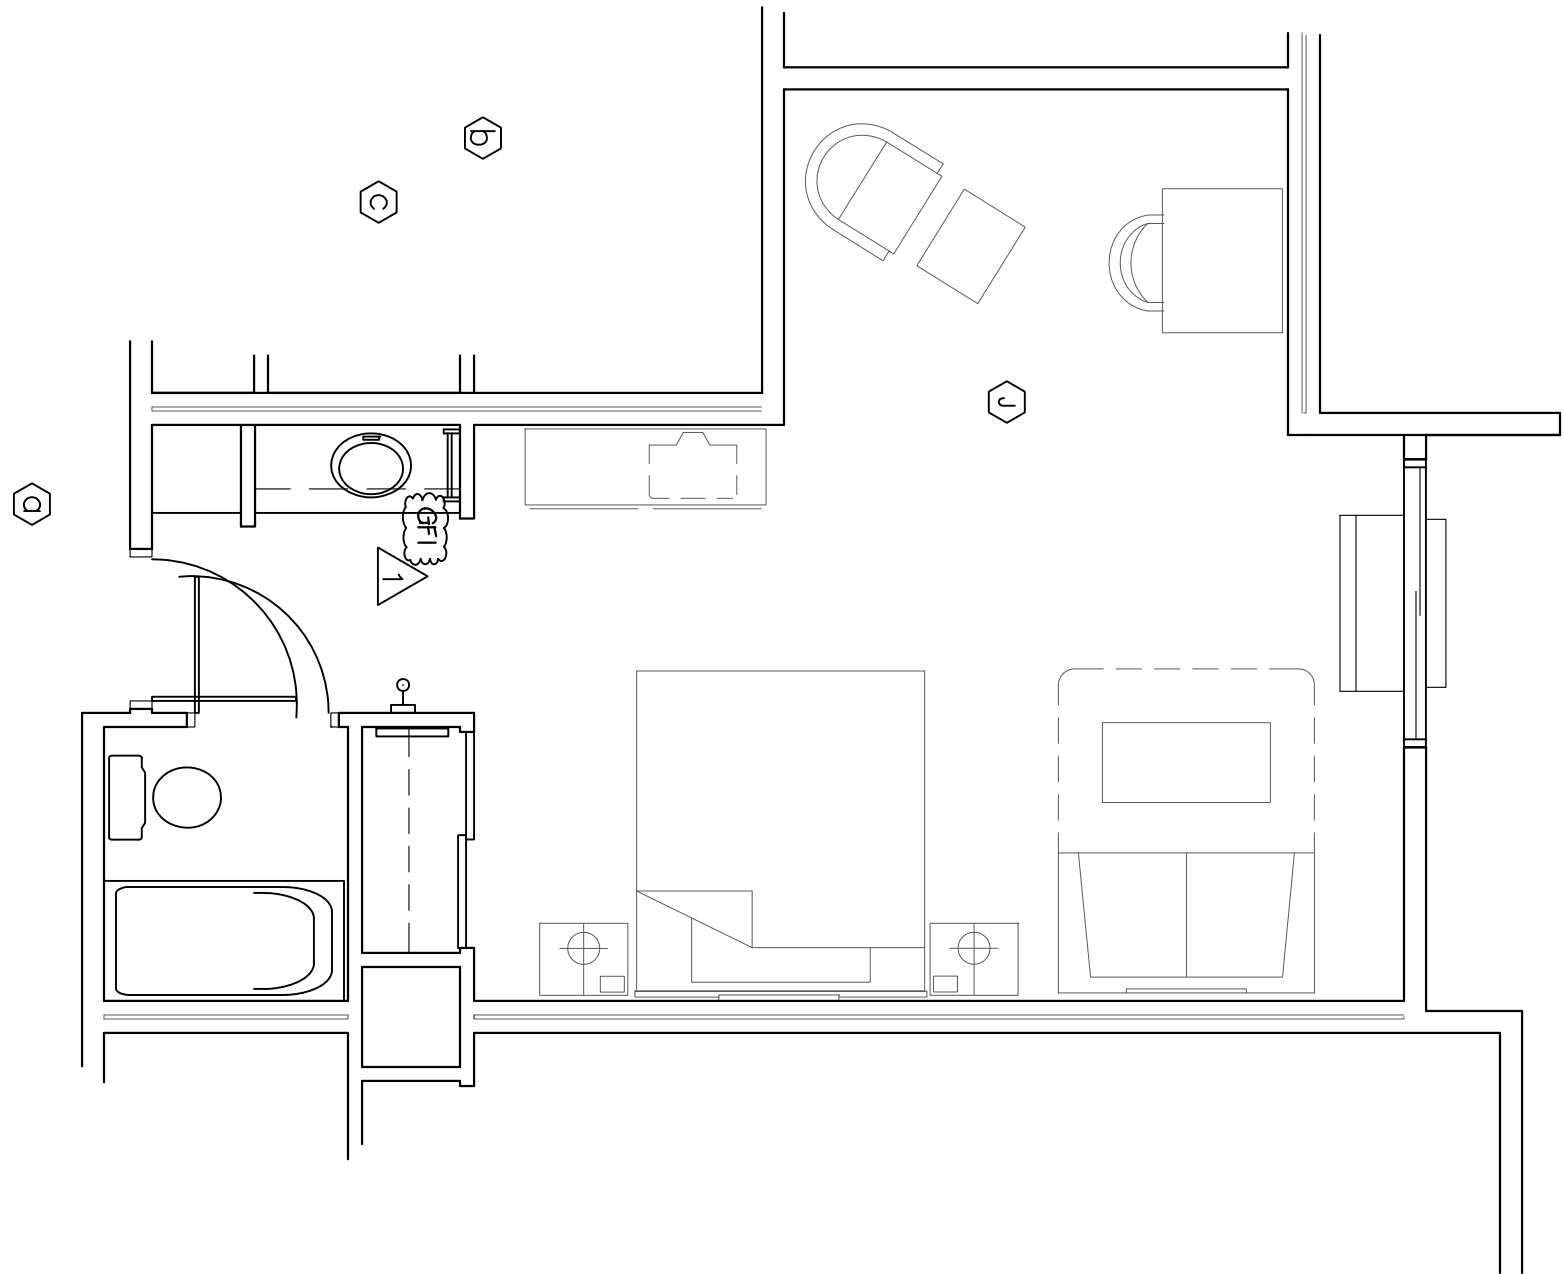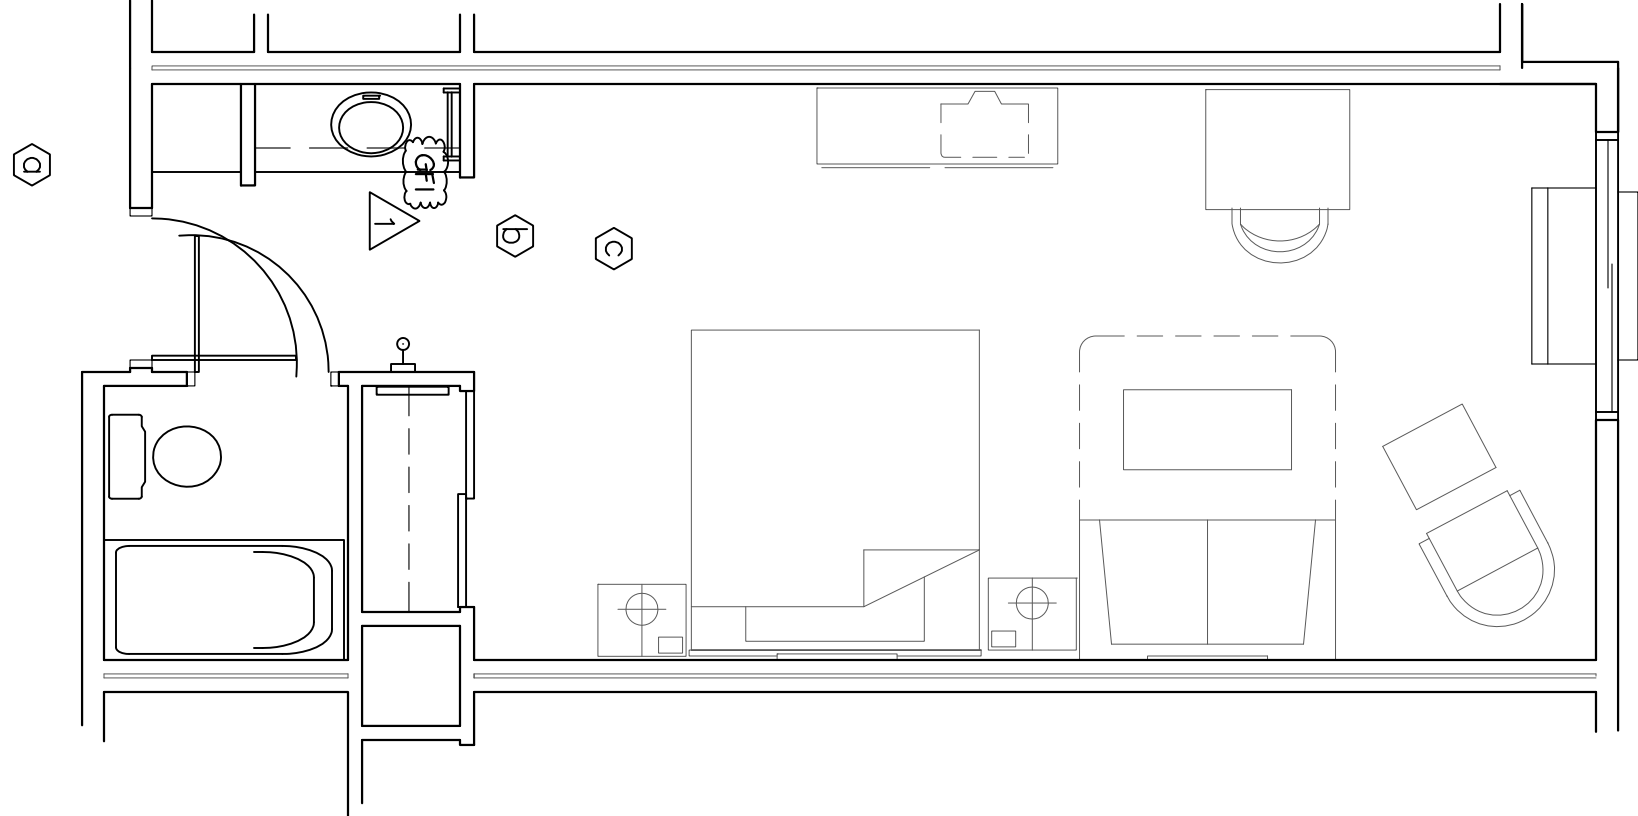


5 SUITE (ST)
E4 SCALE: 1/4"=1'-0" () THIS

6 SUITE 2 (ST2)
E4 SCALE: 1/4"=1'-0" 3 THIS

7 EXECUTIVE SUITE (ES)
E4 SCALE: 1/4"=1'-0" 3 THIS

REVISIONS PER
CITY OF SOUTH SAN FRANCISCO
2/5/96

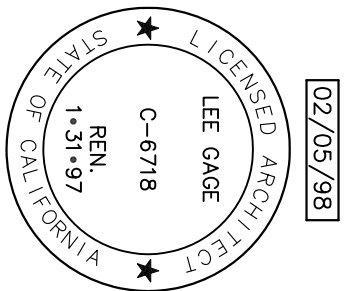

C:\SDSKPROJ\SouthSFO\DWG\SFO-E4.DWG

by	date
drawn	
checked	
revised	
revised	
project no.	
sheet	
SET NO.	

PROPOSED:
HAMPTON INN
CORPORATE DRIVE
SOUTH SAN FRANCISCO, CA.

THESE DRAWINGS, DESIGNS, SKETCHES,
IDEAS & ARRANGEMENTS ARE THE SOLE &
EXCLUSIVE PROPERTY OF LEE GAGE & ASSOCIATES,
AND WERE CREATED AND DEVELOPED BY AND FOR THE
ARCHITECT'S EXCLUSIVE USE ON AND IN CONJUNCTION
WITH THE ARCHITECT'S WORK. NOTHING CONTAINED
OR REPRESENTED ON THESE DOCUMENTS SHALL BE USED
BY OR DISCLOSED TO ANY PERSON, FIRM OR CORPORATION
FOR ANY PURPOSE WITHOUT EXPRESSED WRITTEN
CONSENT OF LEE GAGE & ASSOCIATES.

lee gage & associates
architects • engineers • planners

7636 n. ingram suite 107 fresno, california 93711 phone (209) 439-2222

© LEE GAGE & ASSOC.