
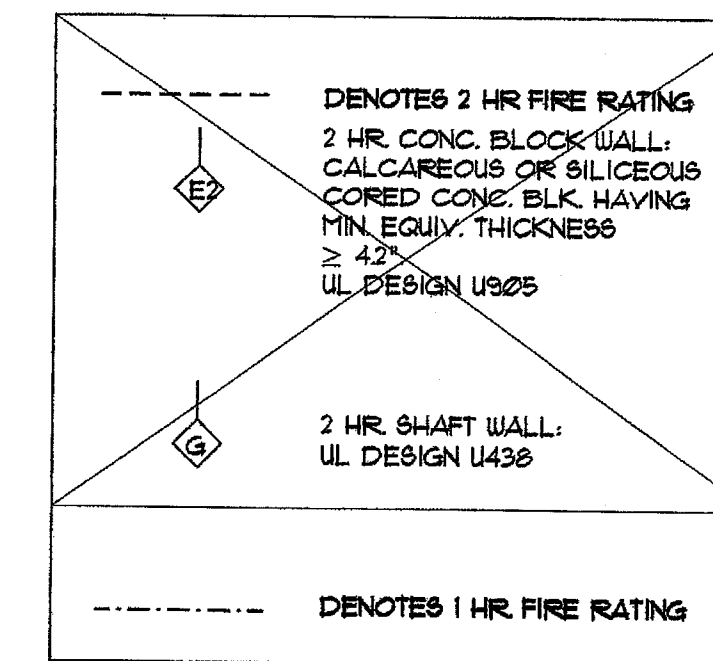
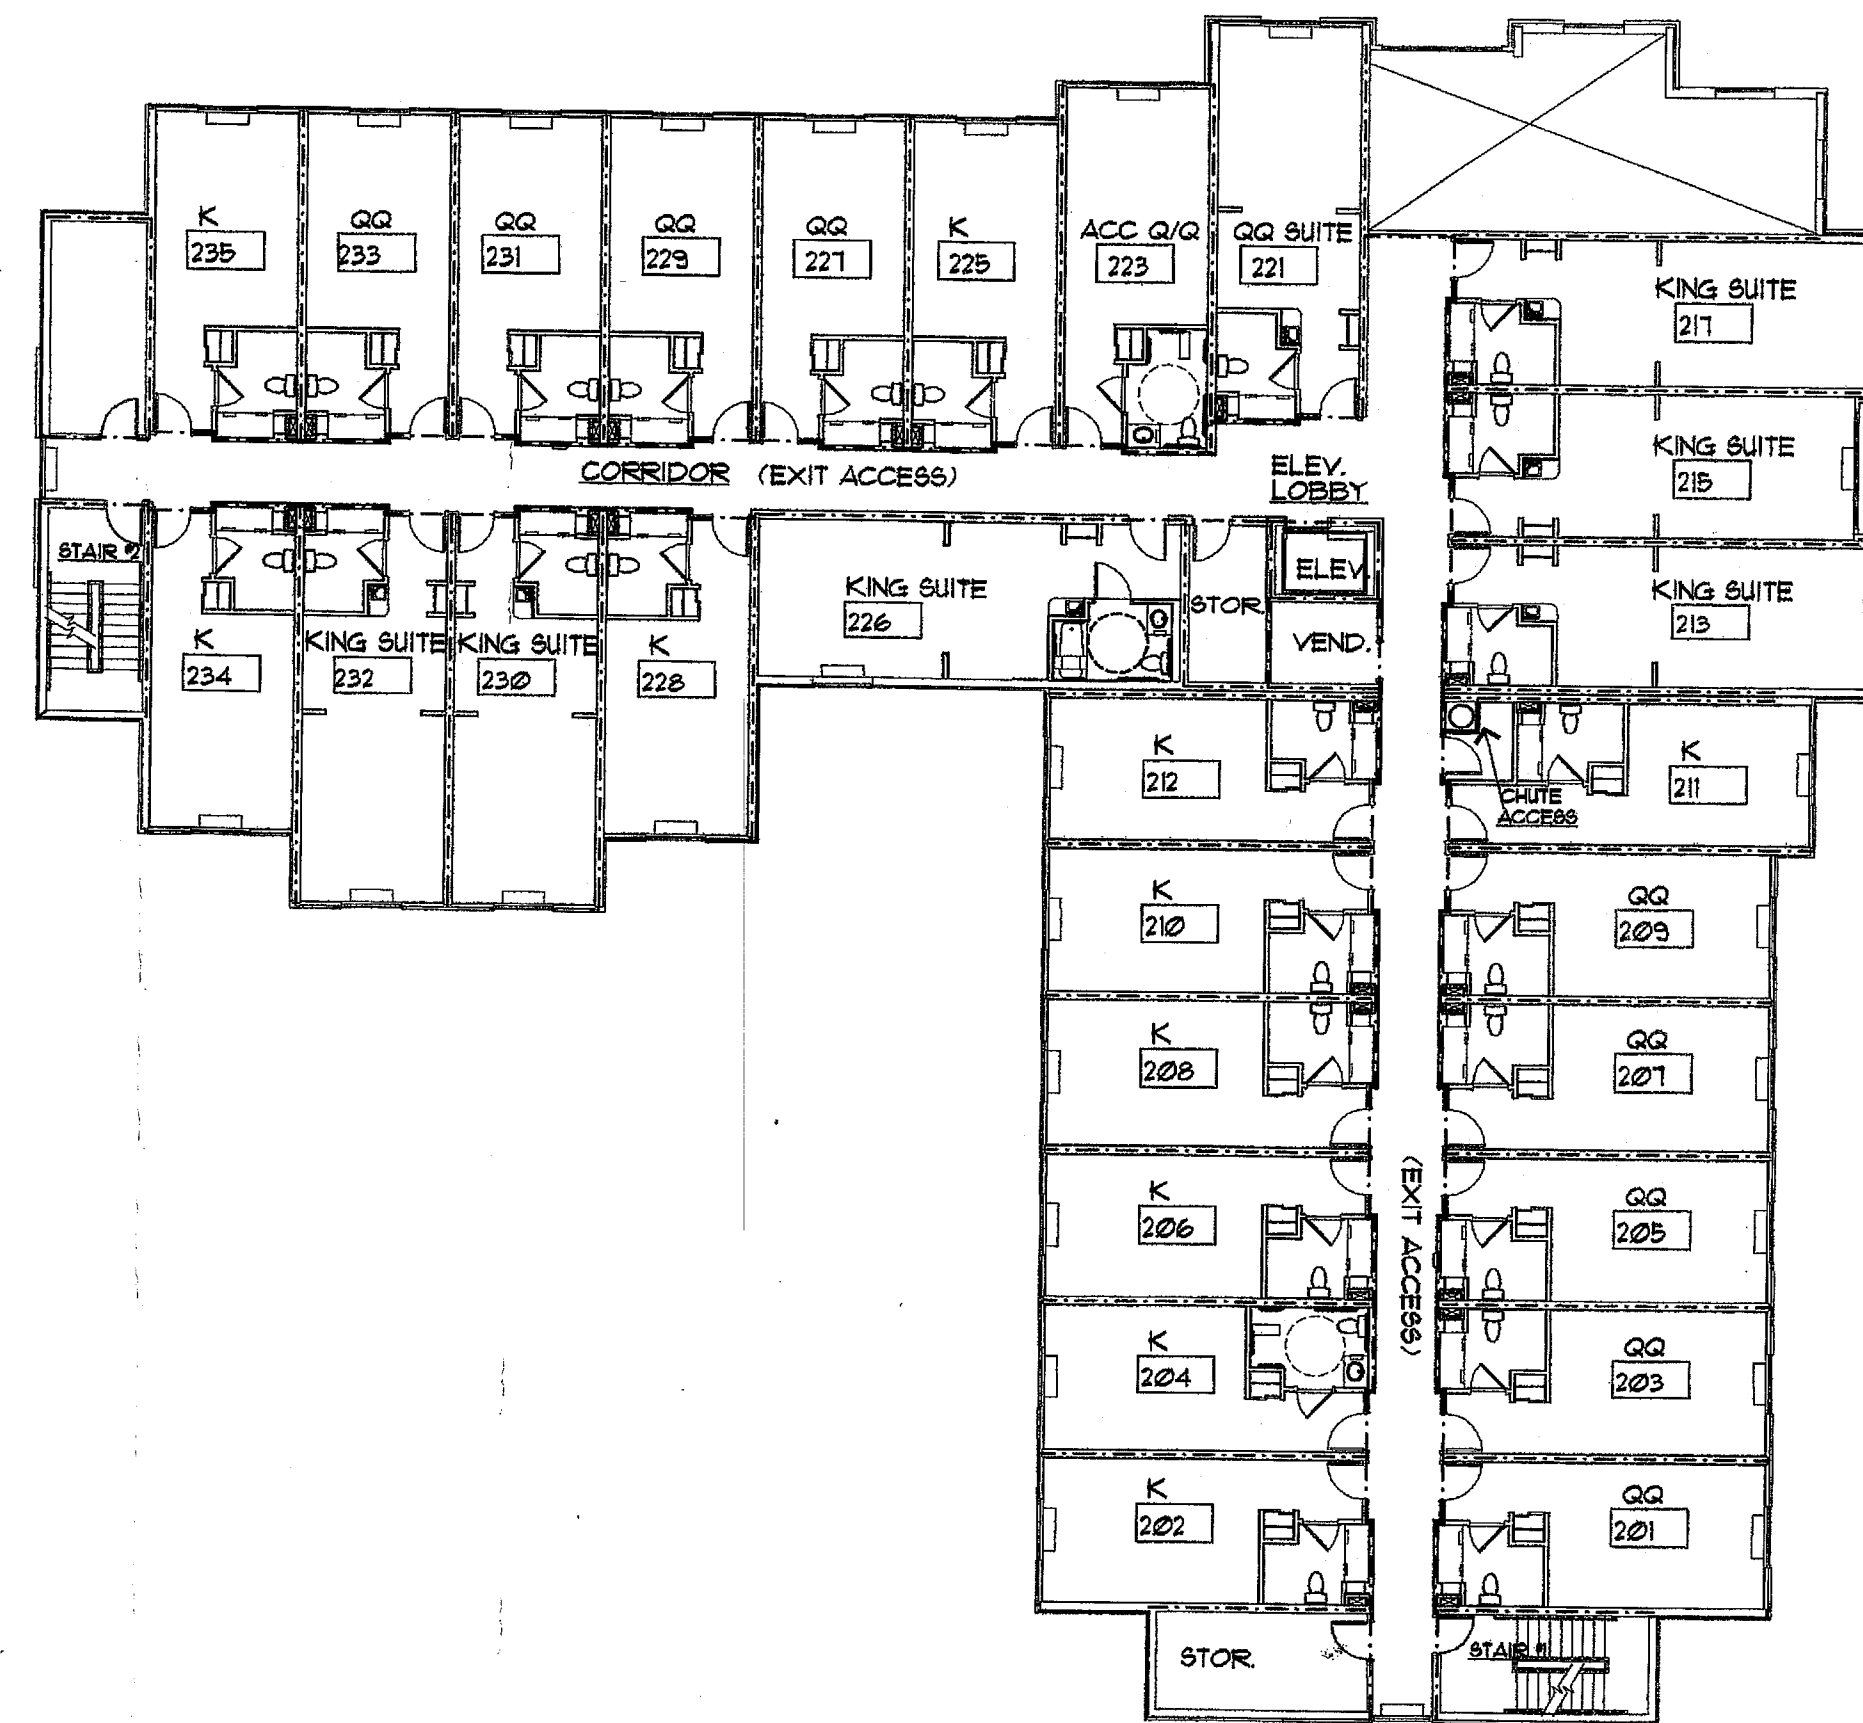
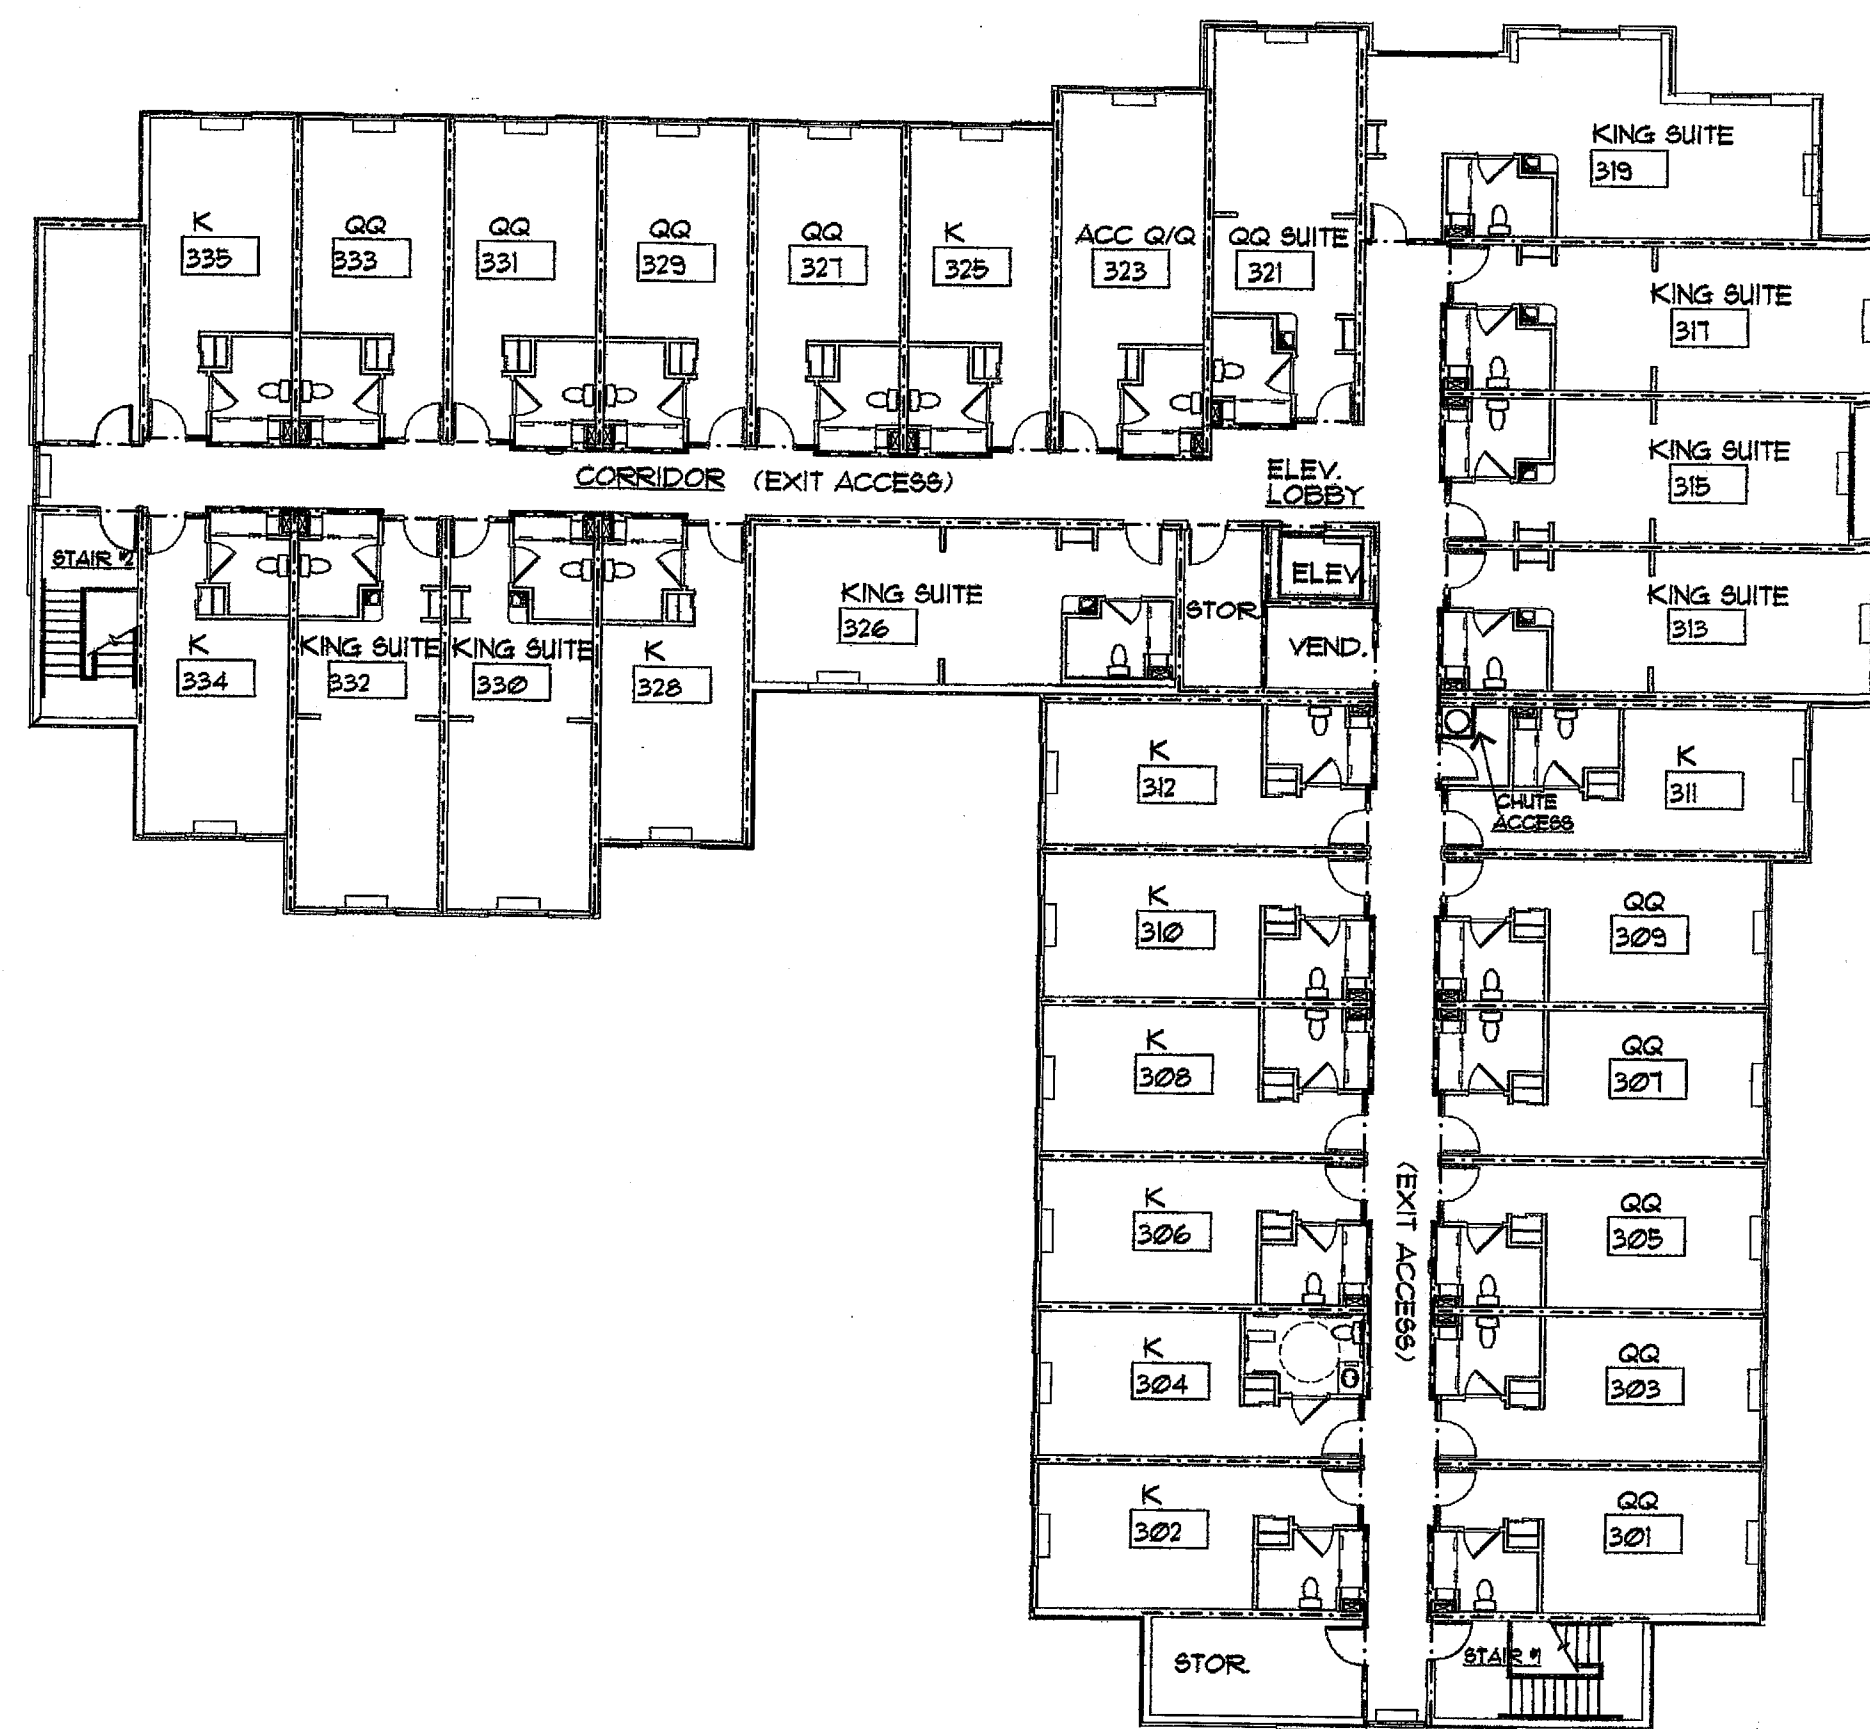


Richard Molenaar
ARCHITECT

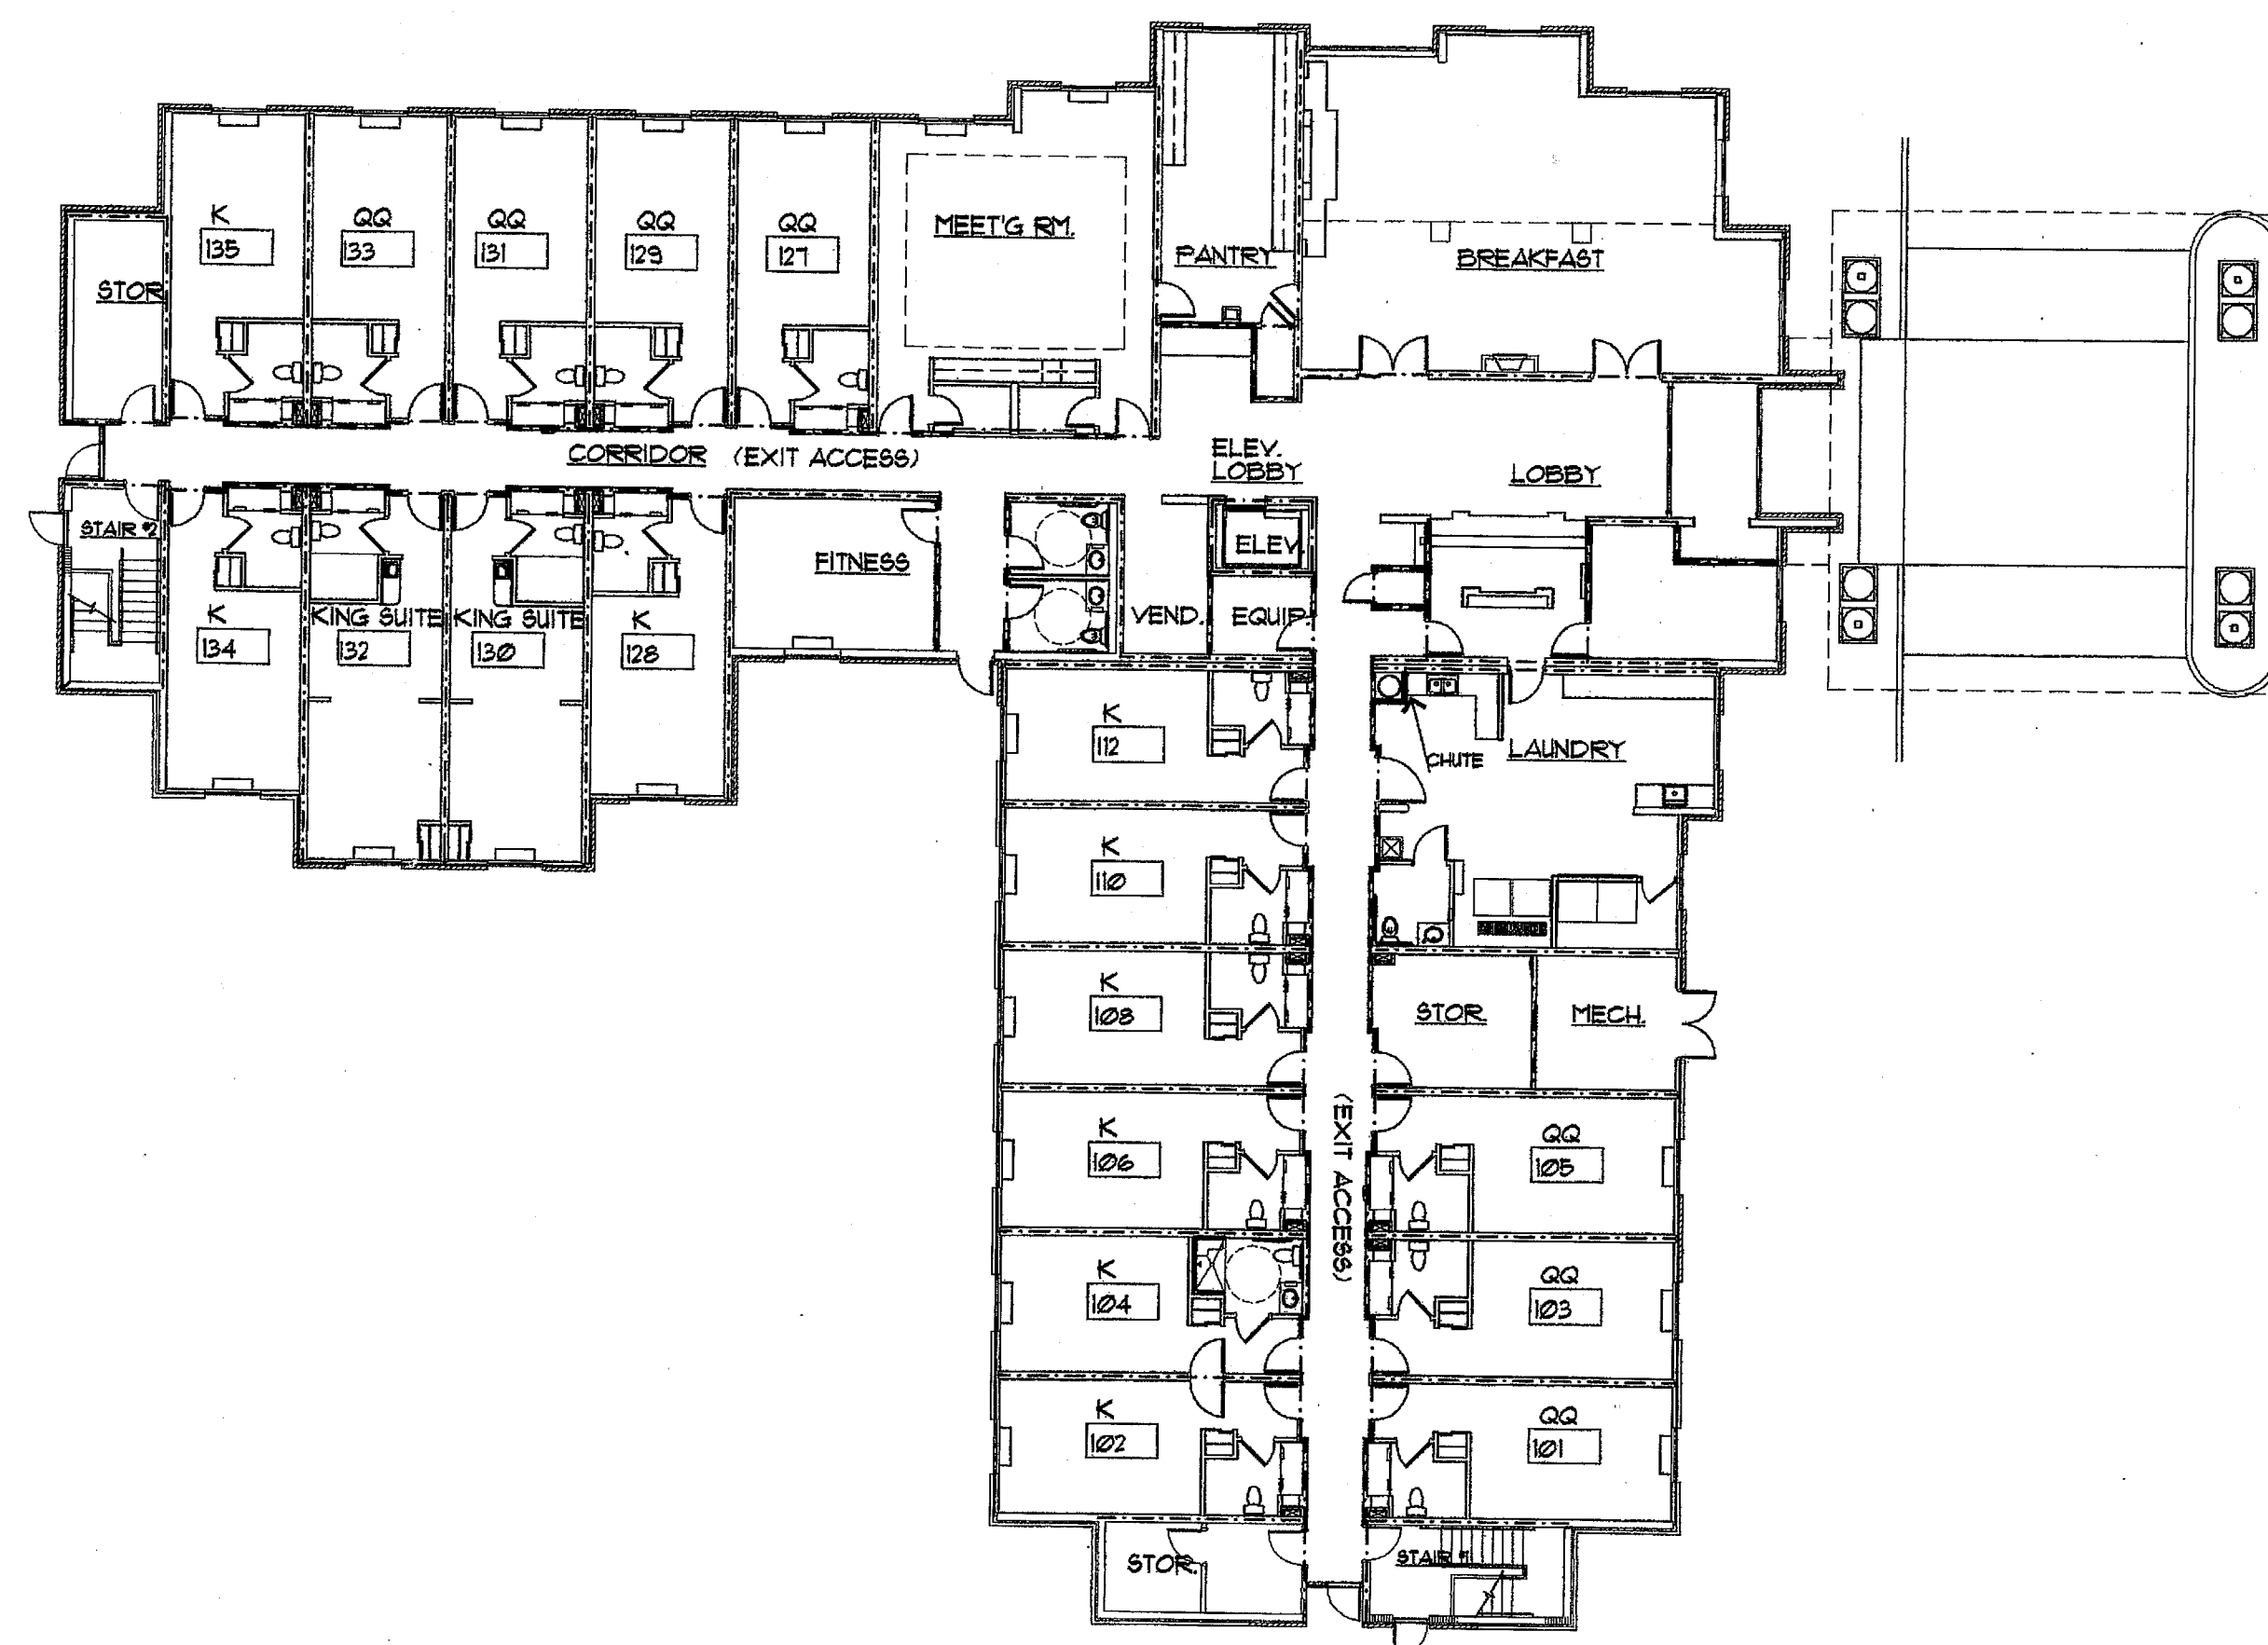

PROJECT NAME:

Holiday Inn Express
HOTEL & SUITES
Underwood Road
Vicksburg, MS 38671

SHEET TITLE:

RATED PARTITION PLANS

PROJECT NO.
01005

LATEST REVISION:

DRAWN BY: CHECKED BY:

SHEET NUMBER:

DATE:

A105